


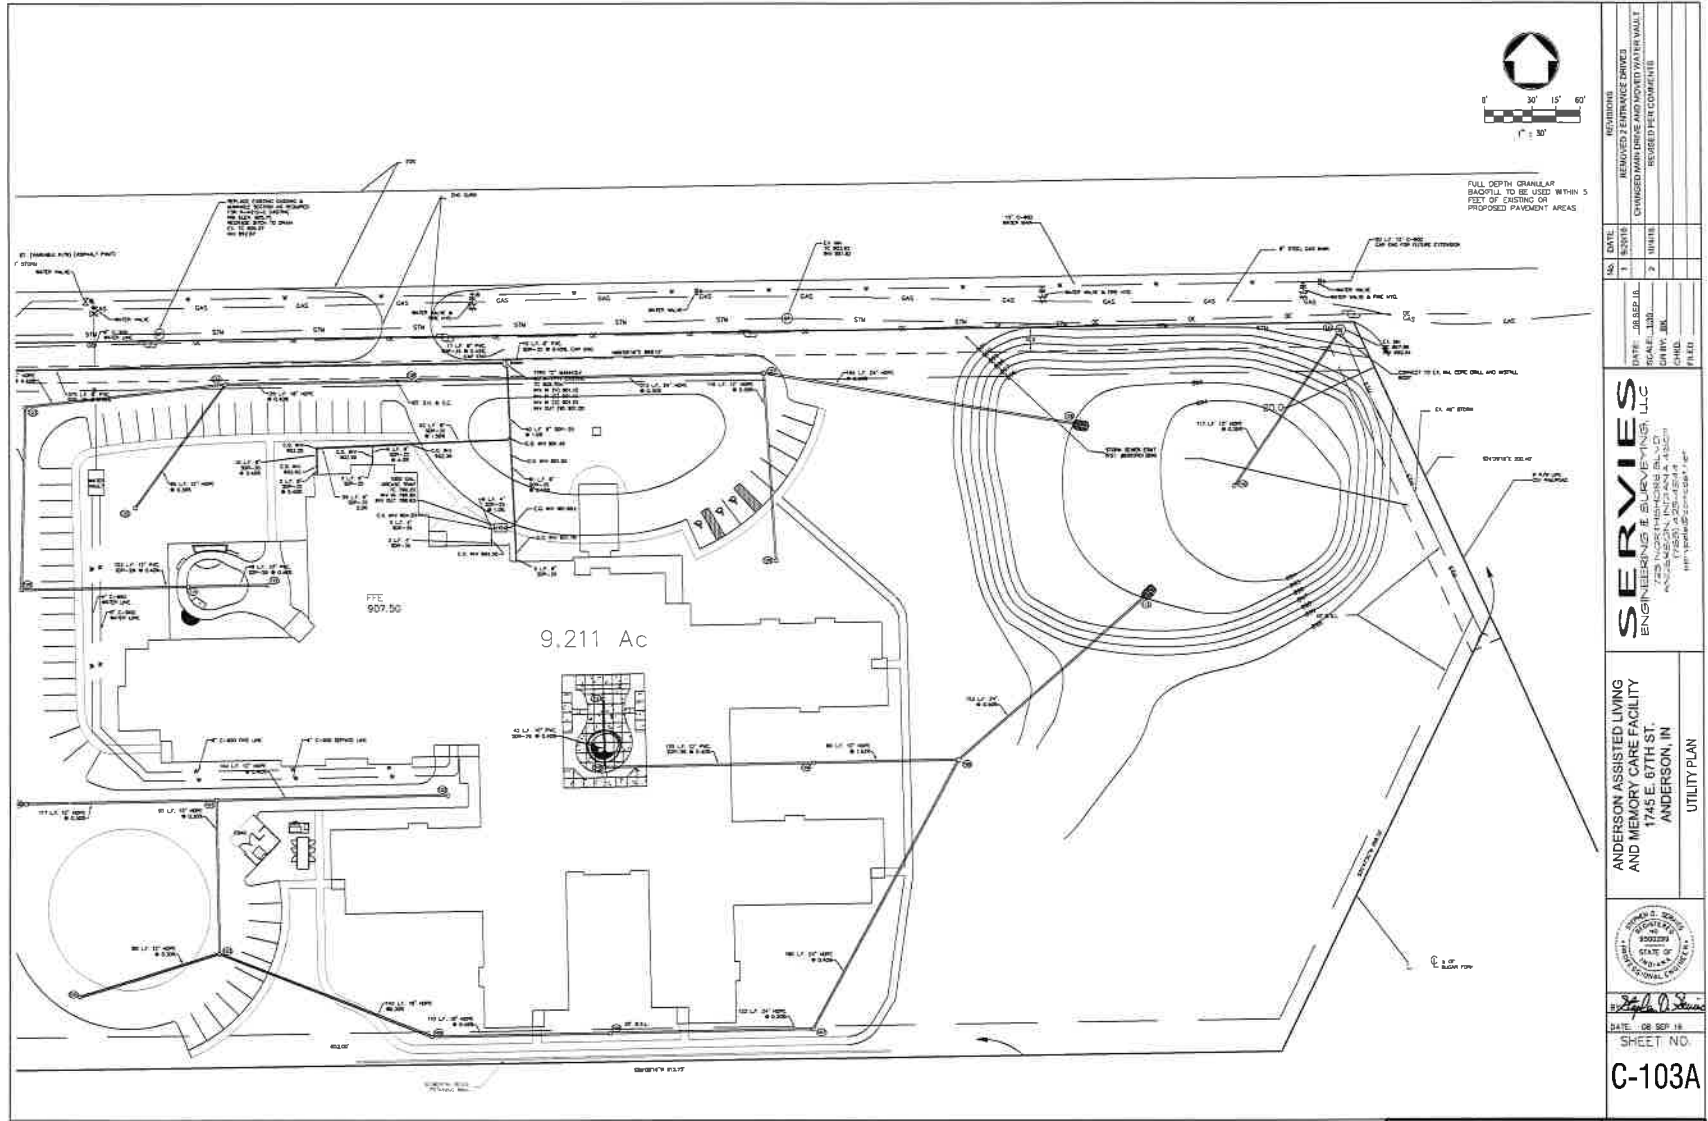

NO.	DATE	REVISION
1	10/1/18	REVISED PER COMMENTS
2	10/1/18	REVISED PER COMMENTS

DATE: 10/1/18
 SCALE: 1"=30'
 CHECKED: JLB
 DESIGNED: JLB

SERVIS
 ENGINEERING & DESIGN, LLC
 1745 E. 87TH ST.
 ANDERSON, IN 46013
 (317) 946-5200

ANDERSON ASSISTED LIVING
 AND MEMORY CARE FACILITY
 1745 E. 87TH ST.
 ANDERSON, IN
 UTILITY PLAN



DATE: 10/1/18
 SHEET NO.
C-103A

NO.	DATE	REVISION
1	10/1/18	REVISED PER COMMENTS
2	10/1/18	REVISED PER COMMENTS

PREPARED BY: ANDERSON ASSISTED LIVING AND MEMORY CARE FACILITY NEXCORP GROUP 1745 E. 87TH ST., 2ND FLOOR ANDERSON, INDIANA 46013	CONTA. NO. 2018.019C PHASE: PERMIT DOCUMENTS DATE: 09/22/2018
--	--