



PRINTED: 1/12/2018 @ 8:05AM

FILE NAME: G:\4625-FCRWD-BFLS\Working Drawings\AutoCAD\4625-C-06.dwg

PLOTTED BY: jolson

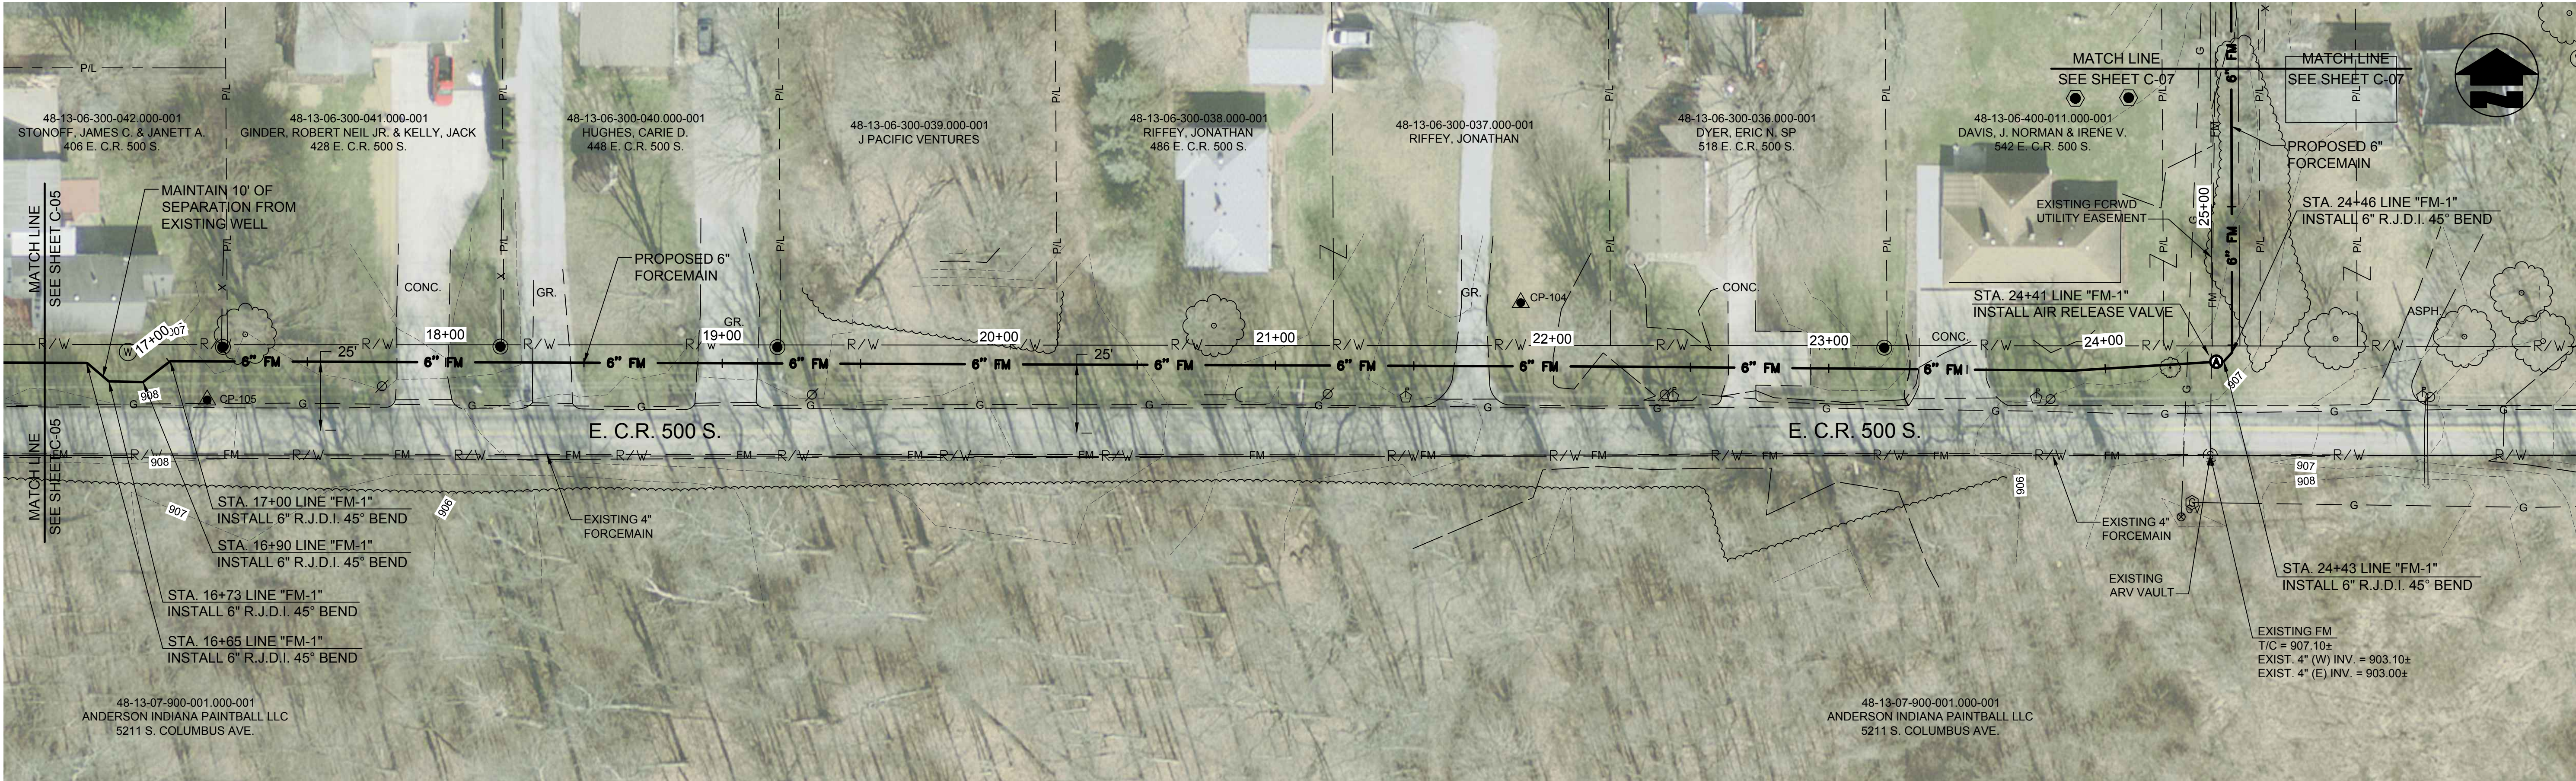


PLAN VIEW - STA. 16+50 TO STA. 25+50 LINE "FM-1"

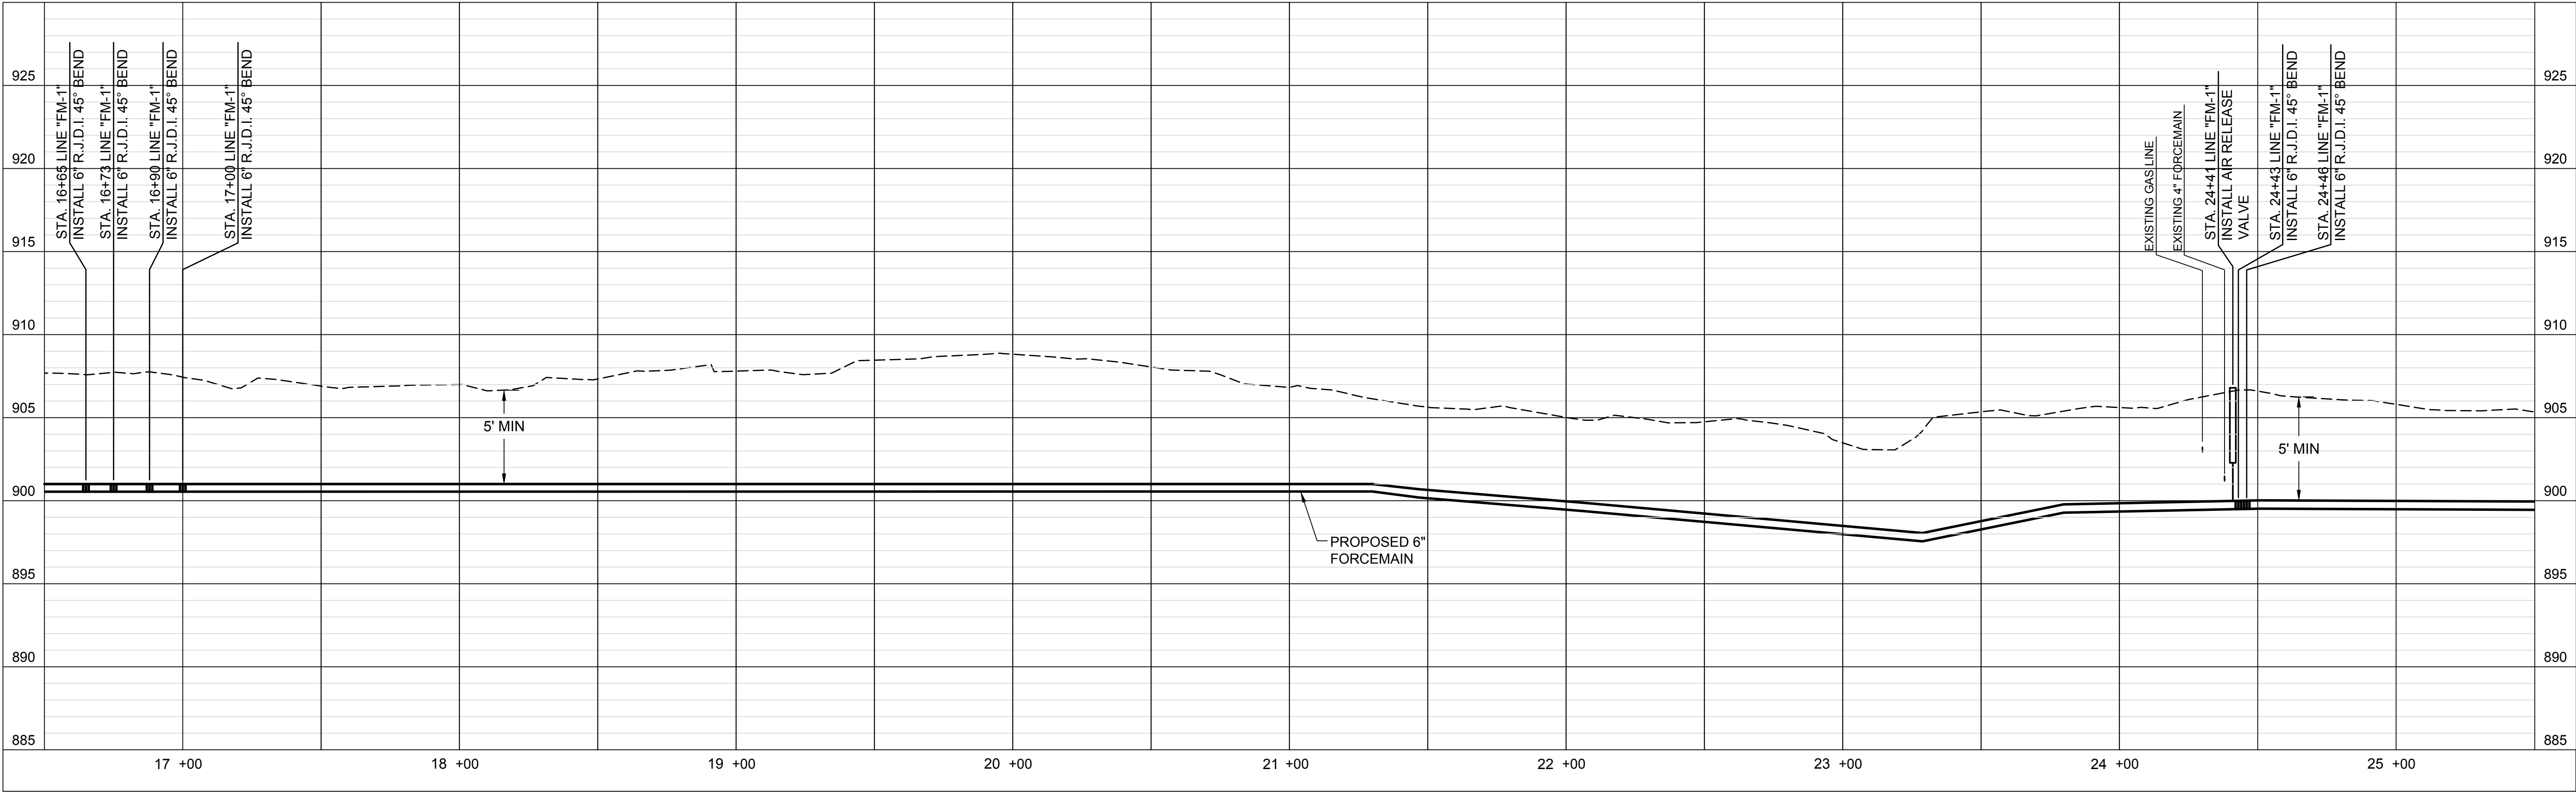

PROFILE VIEW - STA. 16+50 TO STA. 25+50 LINE "FM-1"

NOTE:
1. INSTALL FORCEMAIN FROM STA. 0+00 TO 21+50
AT CONSISTENT TOP OF PIPE ELEVATION = 901.00
TO AVOID CREATING HIGH POINTS

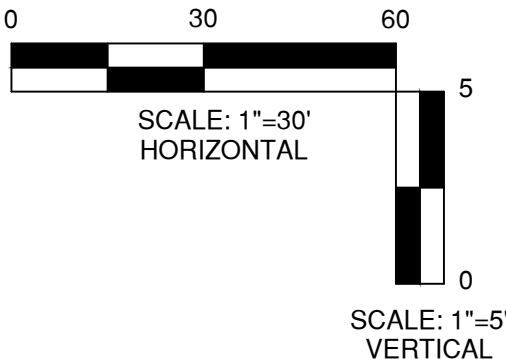

GEORGE W. LEIS
REGISTERED
No. 10403303
STATE OF INDIANA
PROFESSIONAL CHARTER

GRW PROJECT NO. 4625
CLIENT PROJECT NO. -
ALL RIGHTS RESERVED.
THIS DOCUMENT IS THE PROPERTY OF
GEOGRAPHIC INFORMATION SYSTEMS
AND SHALL BE REPRODUCED IN WHOLE OR IN PART
WITHOUT WRITTEN PERMISSION



engineering | architecture | geospatial

www.grwinc.com

PLAN AND PROFILE

DESIGNED: GWL
BY: JAU
DATE: NOVEMBER 2017
SCALE: H: 1"=30' V: 1"=5'

REVIEWED: JPT
APPROVED: GWL
SCALE CHECK: THIS MARK SHOULD MEASURE EXACTLY 1" WHEN PLOTTED

C-06