



CROOKED CREEK ROAD WATER LINE EXTENSIONS

CITY OF LOBELVILLE, TENNESSEE

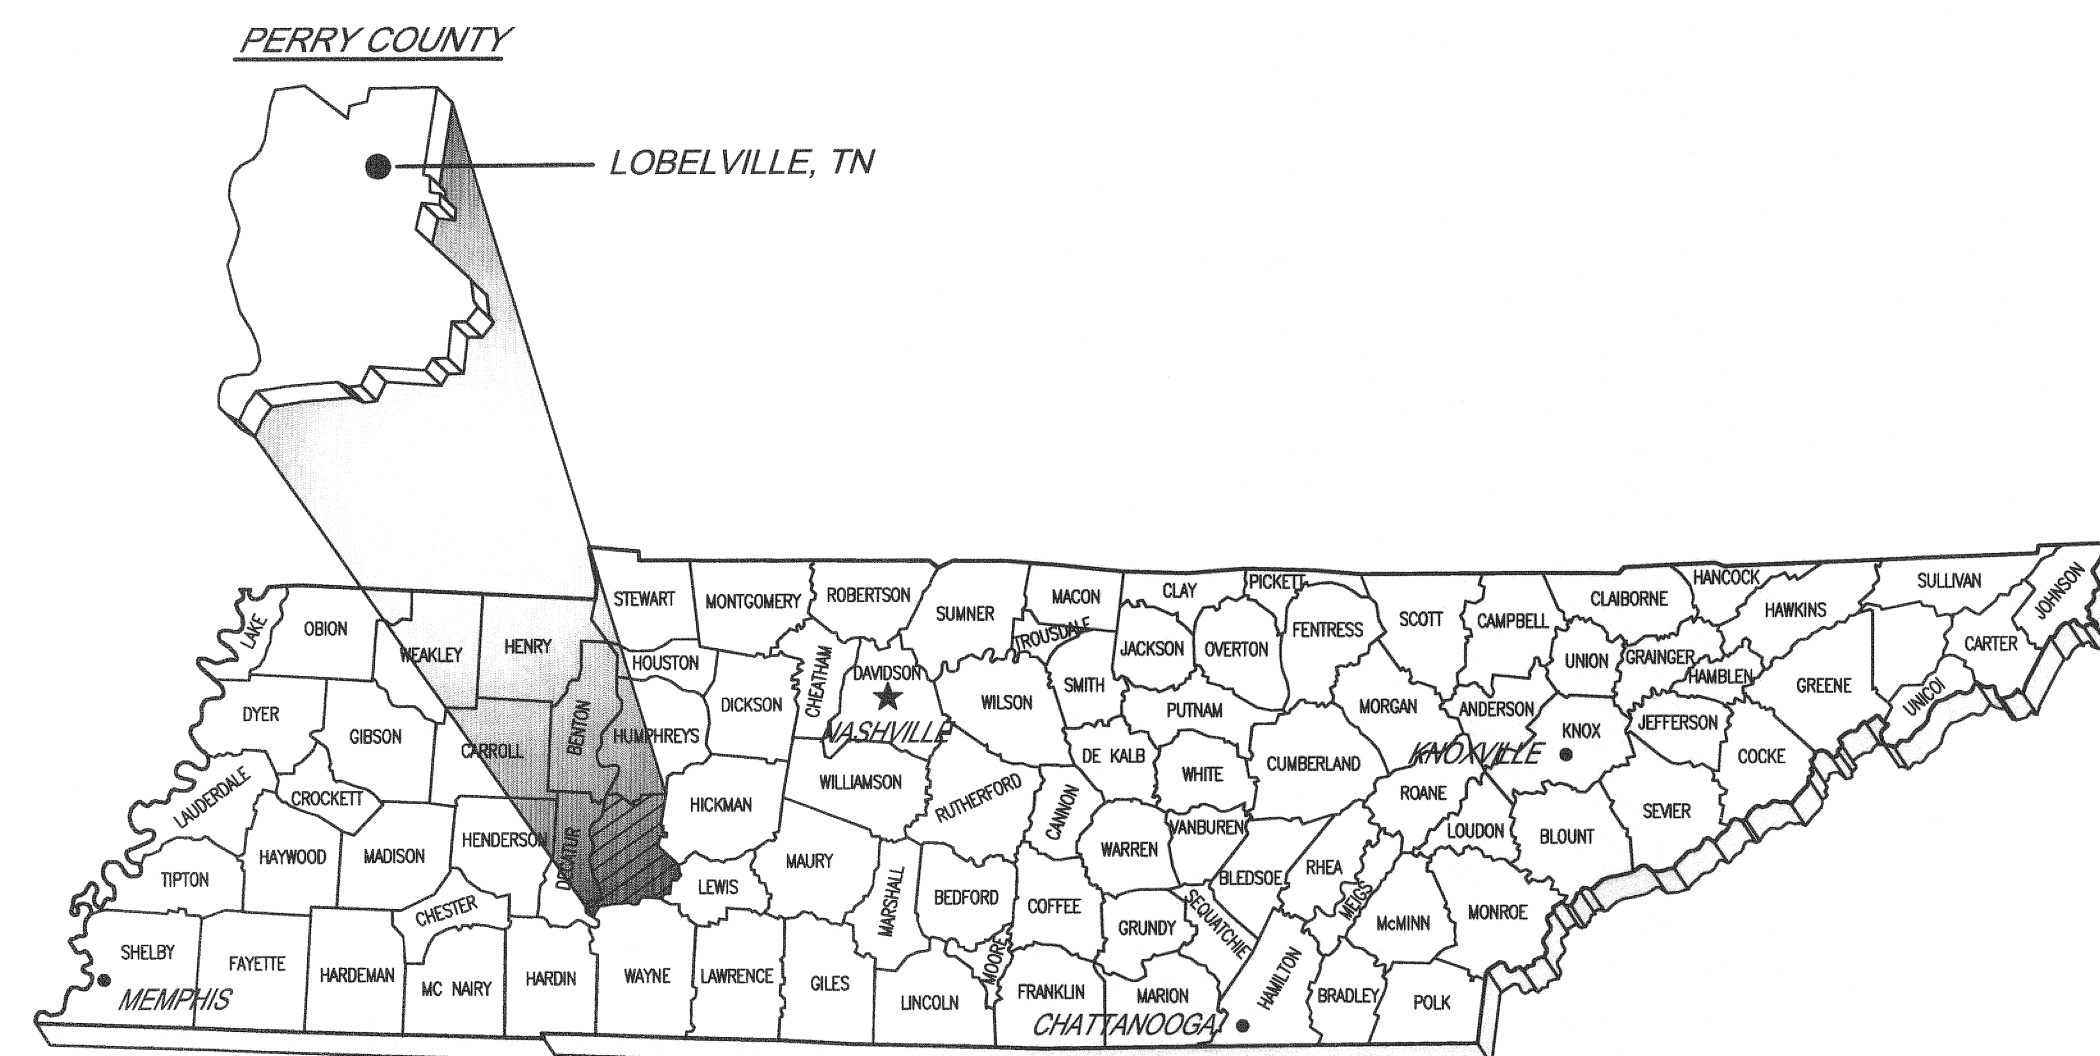


VICINITY MAP
NOT TO SCALE

DWG. No.	INDEX OF DRAWINGS
C-01-	VICINITY MAP, LEGEND & GENERAL NOTES
C-02-	BRITT ROAD - STA. 0+00 TO STA. 95+35 E.O.L. CROOKED CREEK ROAD WEST - STA. 0+00 TO STA. 40+00
C-03-	CROOKED CREEK ROAD WEST - STA. 40+00 TO STA. 108+00 E.O.L.
C-04-	CROOKED CREEK ROAD EAST - STA. 0+00 TO STA. 102+00 E.O.L.
C-05-	STANDARD WATER LINE DETAILS
C-06-	STANDARD WATER LINE DETAILS
C-07-	EROSION CONTROL STANDARD DETAILS

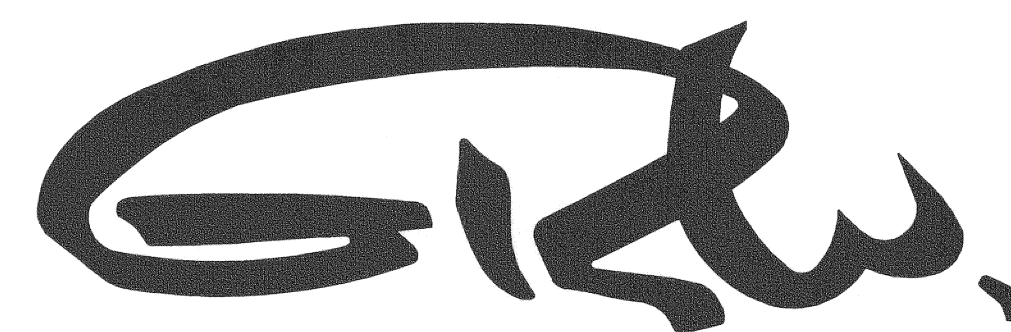

ENGINEERS - ARCHITECTS - PLANNERS

www.grwinc.com

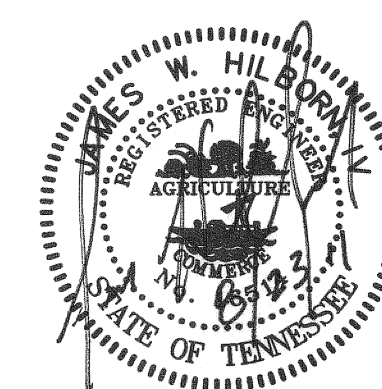

AUGUST 2011

GRW PROJECT NO. 3827-00