


2015 SEWER SYSTEM IMPROVEMENTS CONTRACT 10203

CITY OF LOBELVILLE, TENNESSEE

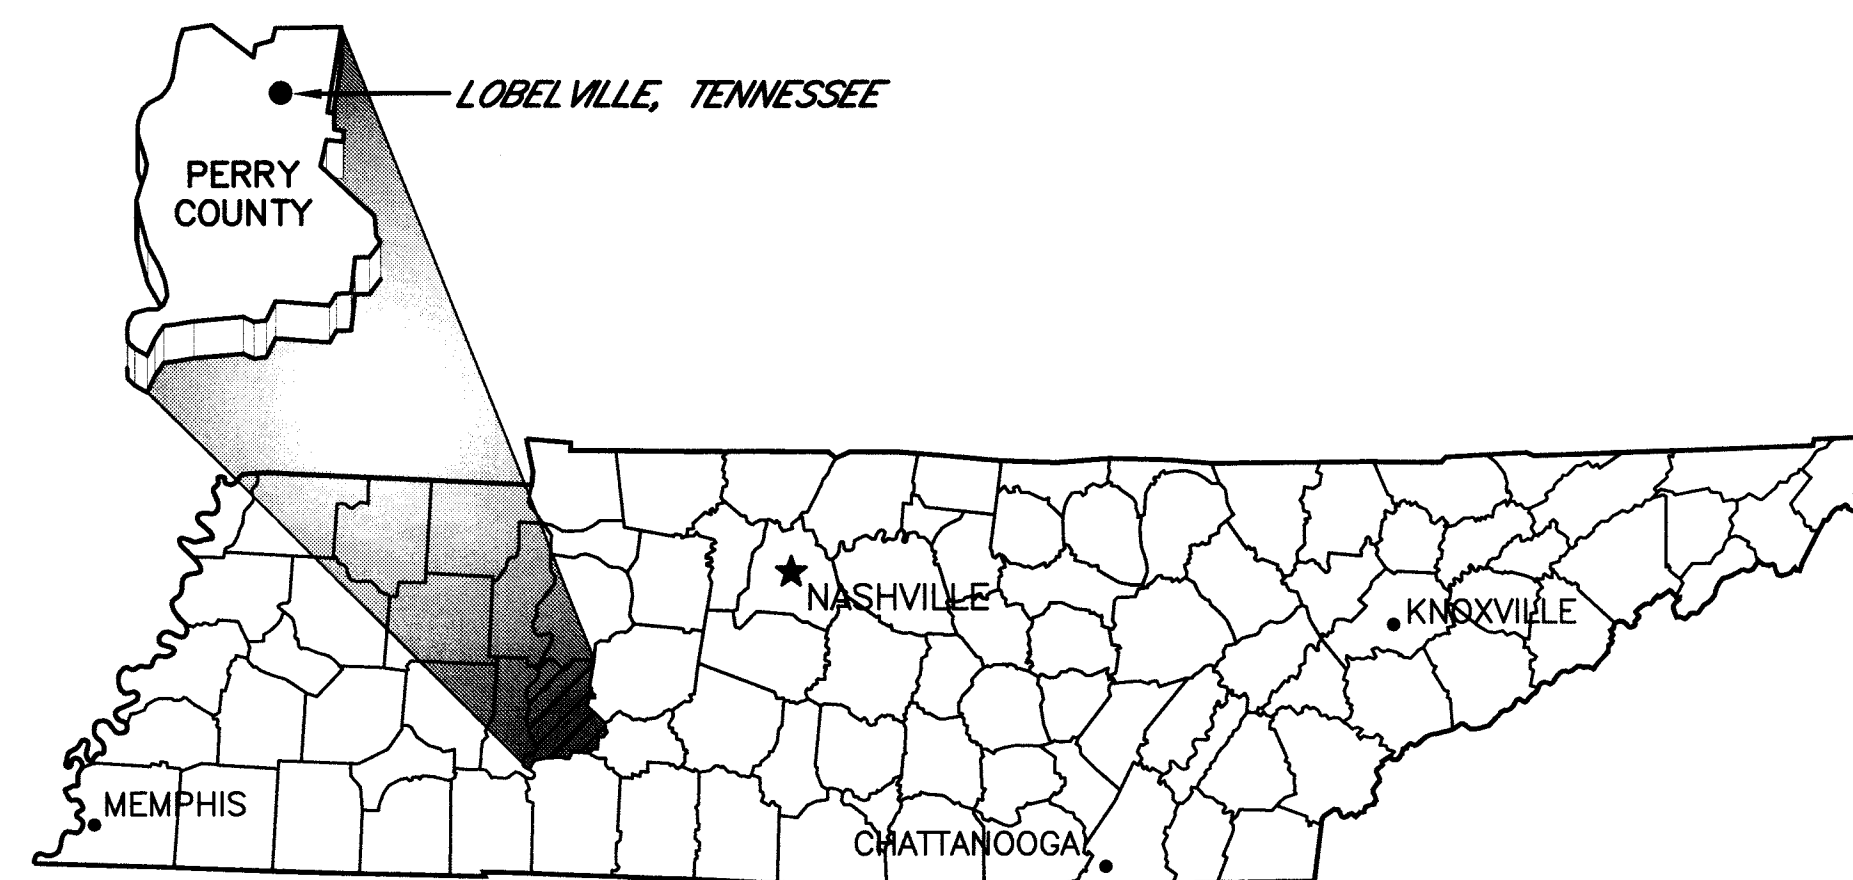

TENNESSEE VICINITY MAP
NOT TO SCALE

DWG. No.	INDEX OF DRAWINGS
G-01	PROJECT LOCATION, EROSION SEDIMENT CONTROL NOTES , LEGENDS AND GENERAL NOTES
G-02	SEWER SYSTEM MAP
C-01	WWTP SITE PLAN
C-02	WWTP INFLUENT STRUCTURE
C-03	WWTP EFFLUENT FLUME
C-04	WWTP EFFLUENT PIPING
C-05	STANDARD EROSION CONTROL DETAILS
C-06	STANDARD GRAVITY SEWER DETAILS
C-07	STANDARD SANITARY SEWER REHABILITATION DETAILS



ENGINEERS - ARCHITECTS - PLANNERS

www.grwinc.com



APRIL 2016

GRW PROJECT NO. 3827-08