


HIGHWAY 13 WATER LINE RELOCATIONS (E,H & K)

CITY OF LOBELVILLE, TENNESSEE

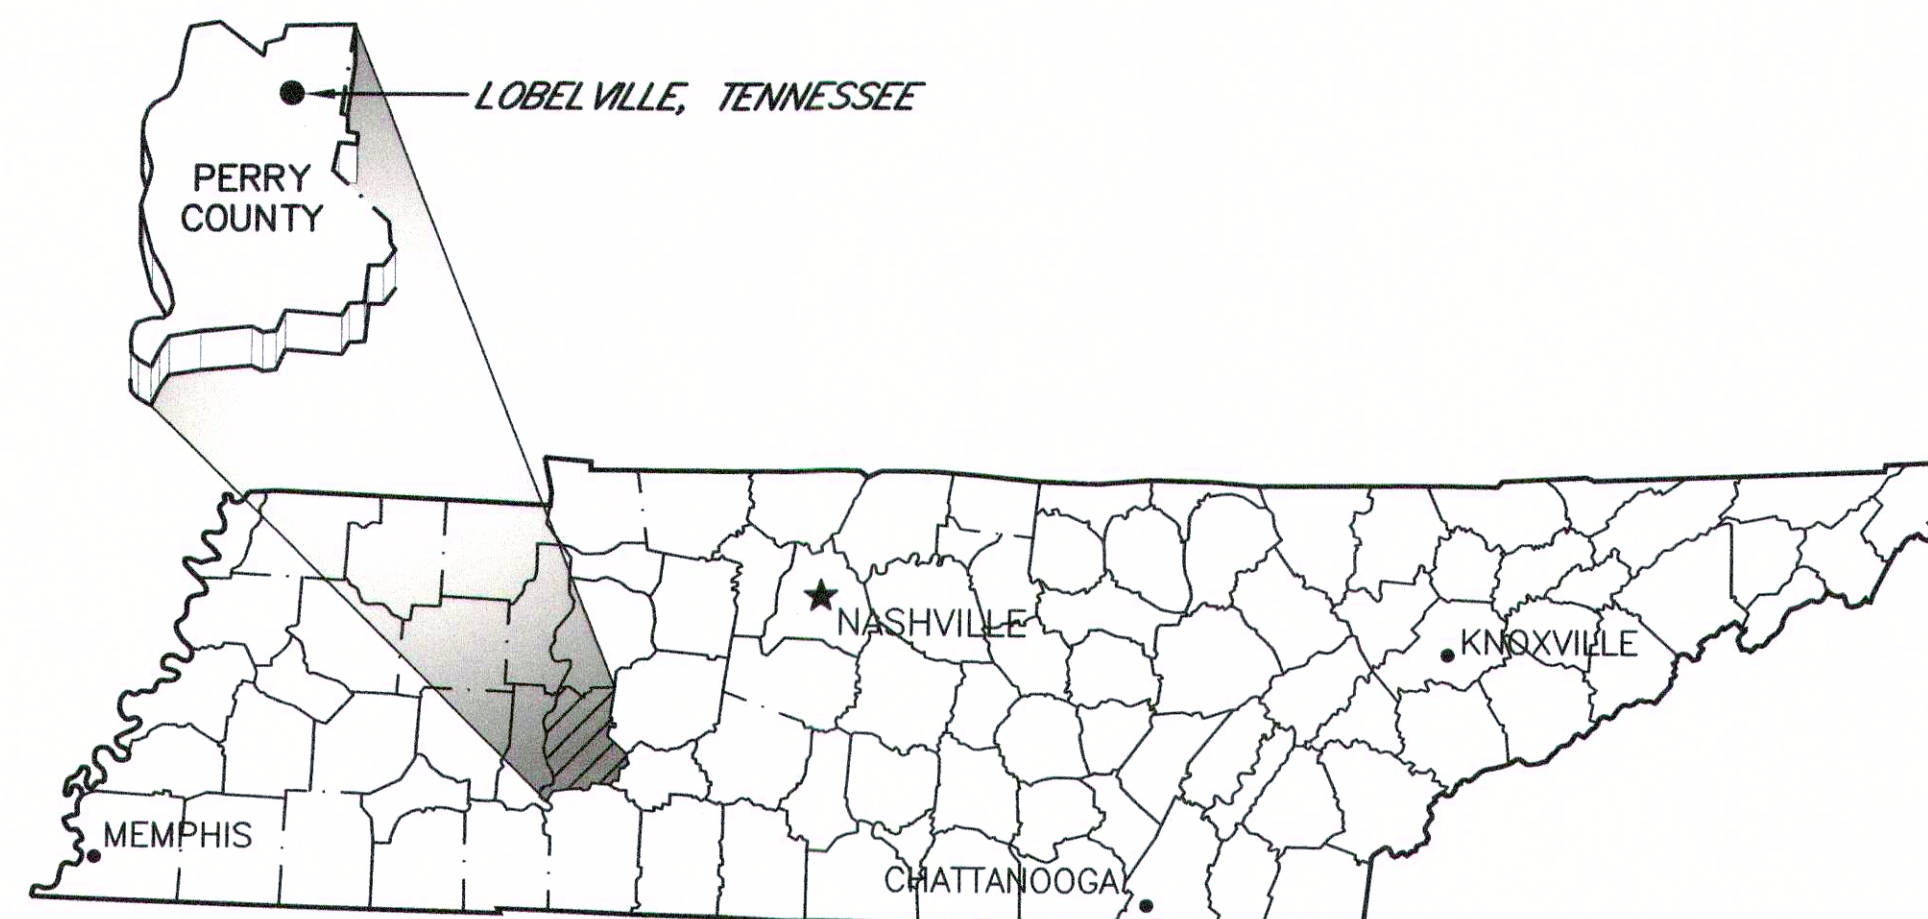

TENNESSEE VICINITY MAP
NOT TO SCALE




engineering | architecture | geospatial

www.grwinc.com




APRIL 2017

DWG. NO.	INDEX OF DRAWINGS
G-01	GENERAL NOTES, LEGEND AND EROSION SEDIMENT CONTROL NOTES
C-02	8" WATER LINE - STA. 0+00 TO STA. 1+73 - LOCATION E
C-03	8" WATER LINE - STA. 1+73 TO STA. 10+45 E.O.L. - LOCATION E
C-04	8" WATER LINE - STA. 0+00 TO STA. 9+00 - LOCATION H
C-05	8" WATER LINE - STA. 9+00 TO STA. 17+90 E.O.L. - LOCATION H 6" WATER LINE - STA. 0+00 TO STA. 3+25 E.O.L. - LOCATION H
C-06	12" WATER LINE - LOCATION K
C-07	12" WATER LINE - LOCATION K
C-08	12" WATER LINE - LOCATION K
C-09	CROSS SECTION - STA. 1+67 (TDOT 422+00) LOCATION E
C-10	CROSS SECTION - STA. 2+42 (TDOT 428+00) LOCATION E
C-11	CROSS SECTION - STA. 9+60 (TDOT 430+00) LOCATION E
C-12	CROSS SECTION - STA. 1+60 (TDOT 717+00) LOCATION H
C-13	CROSS SECTION - STA. 4+60 (TDOT 720+00) LOCATION H
C-14	CROSS SECTION - STA. 9+20 (TDOT 724+50) LOCATION H
SD-15	STANDARD WATER LINE DETAILS
SD-16	STANDARD WATER LINE DETAILS
EC-17	STANDARD EROSION CONTROL DETAILS

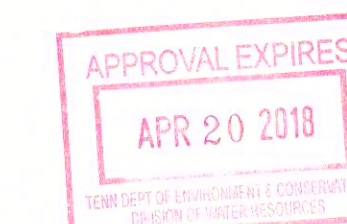

DW 17 0478

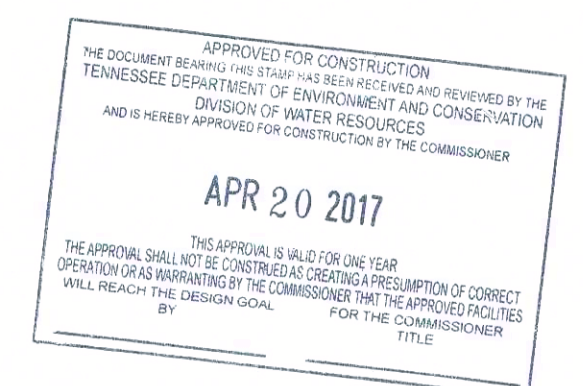

GRW PROJECT NO. 3827-09