


COLEMAN ROAD WATER LINE EXTENSION

CITY OF LOBELVILLE, TENNESSEE

DWG. No.	INDEX OF DRAWINGS
C-00	- COVER
C-01	- 2" PVC COLEMAN ROAD
C-02	- STANDARD WATER LINE DETAILS
C-03	- STANDARD EROSION CONTROL DETAILS

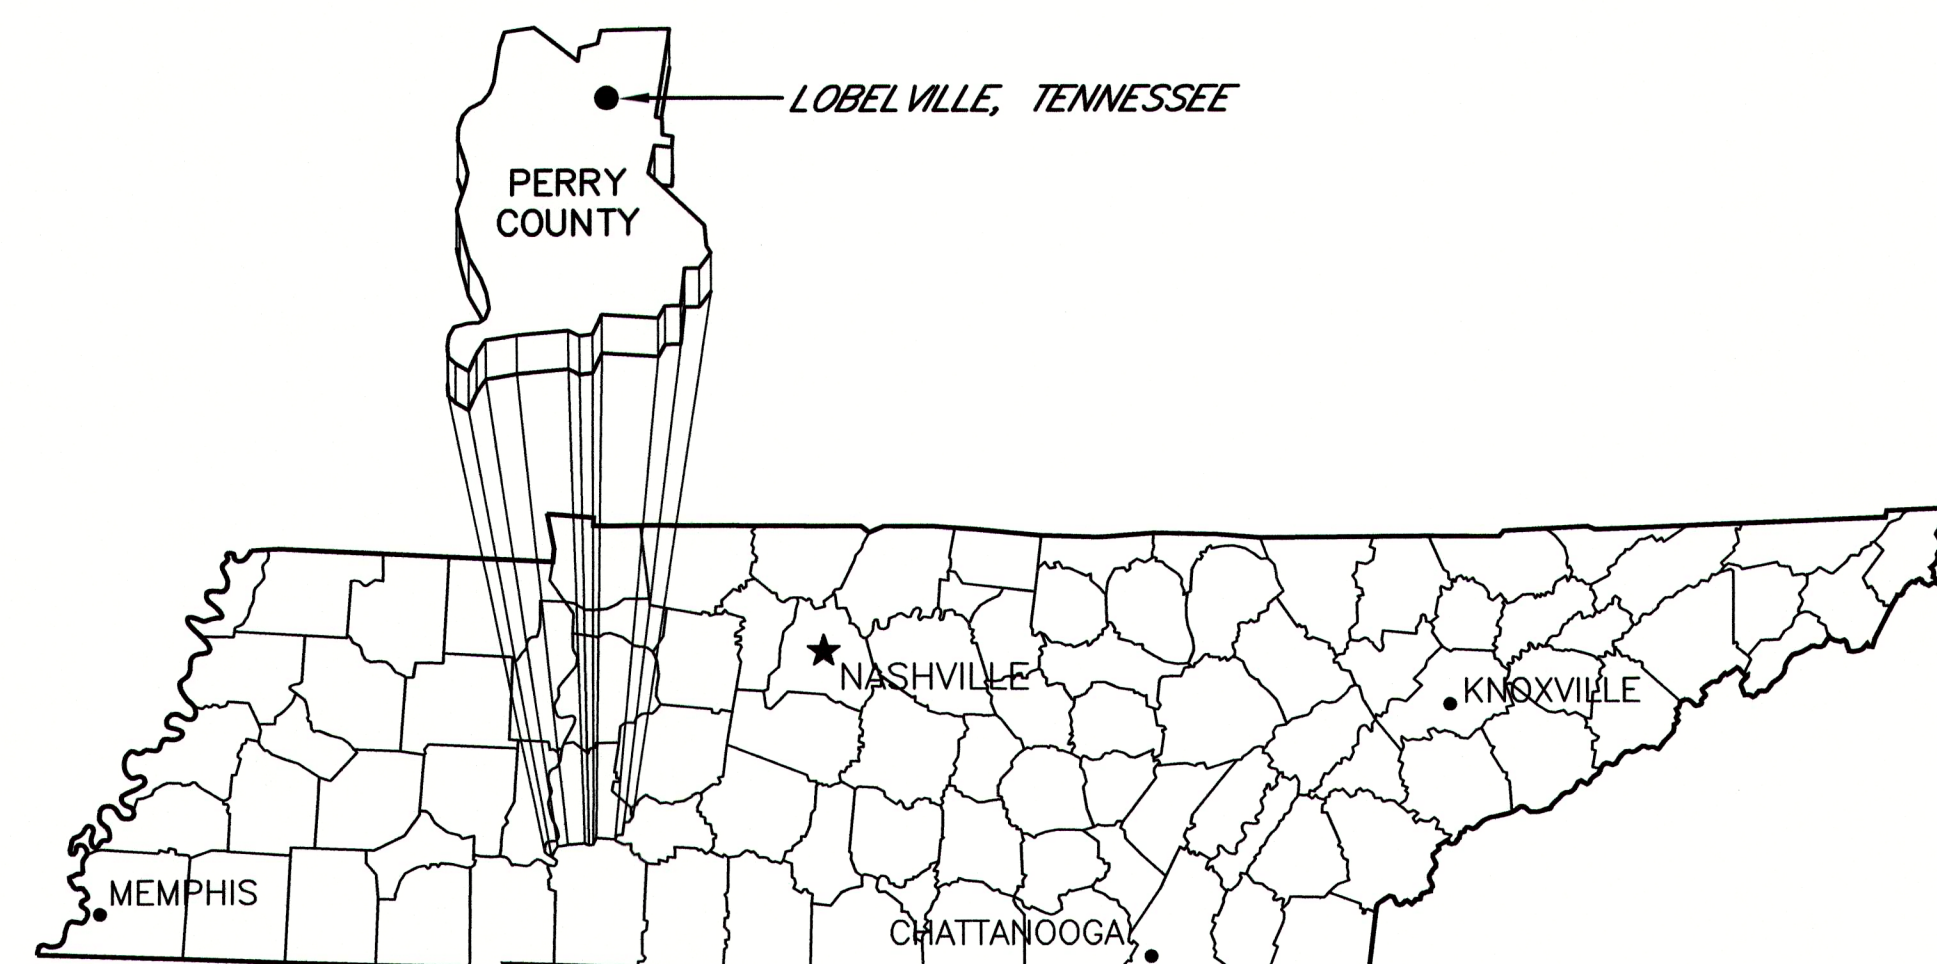

TENNESSEE VICINITY MAP
NOT TO SCALE



GRW Engineers, Inc.
Engineers, Architects, Planners

404 BNA DRIVE - NASHVILLE, TN. 37217
PH. (615)366-1600 FAX (615)366-0406
LEXINGTON LOUISVILLE NASHVILLE INDIANAPOLIS
FORT MITCHELL KNOXVILLE ARLINGTON



APRIL 2017

GRW PROJECT NO. 3827