


ROAN CREEK & CROOKED CREEK RDS. WATER LINE EXTENSIONS CDBG CONTRACT NO. 2737

PERRY COUNTY, TENNESSEE

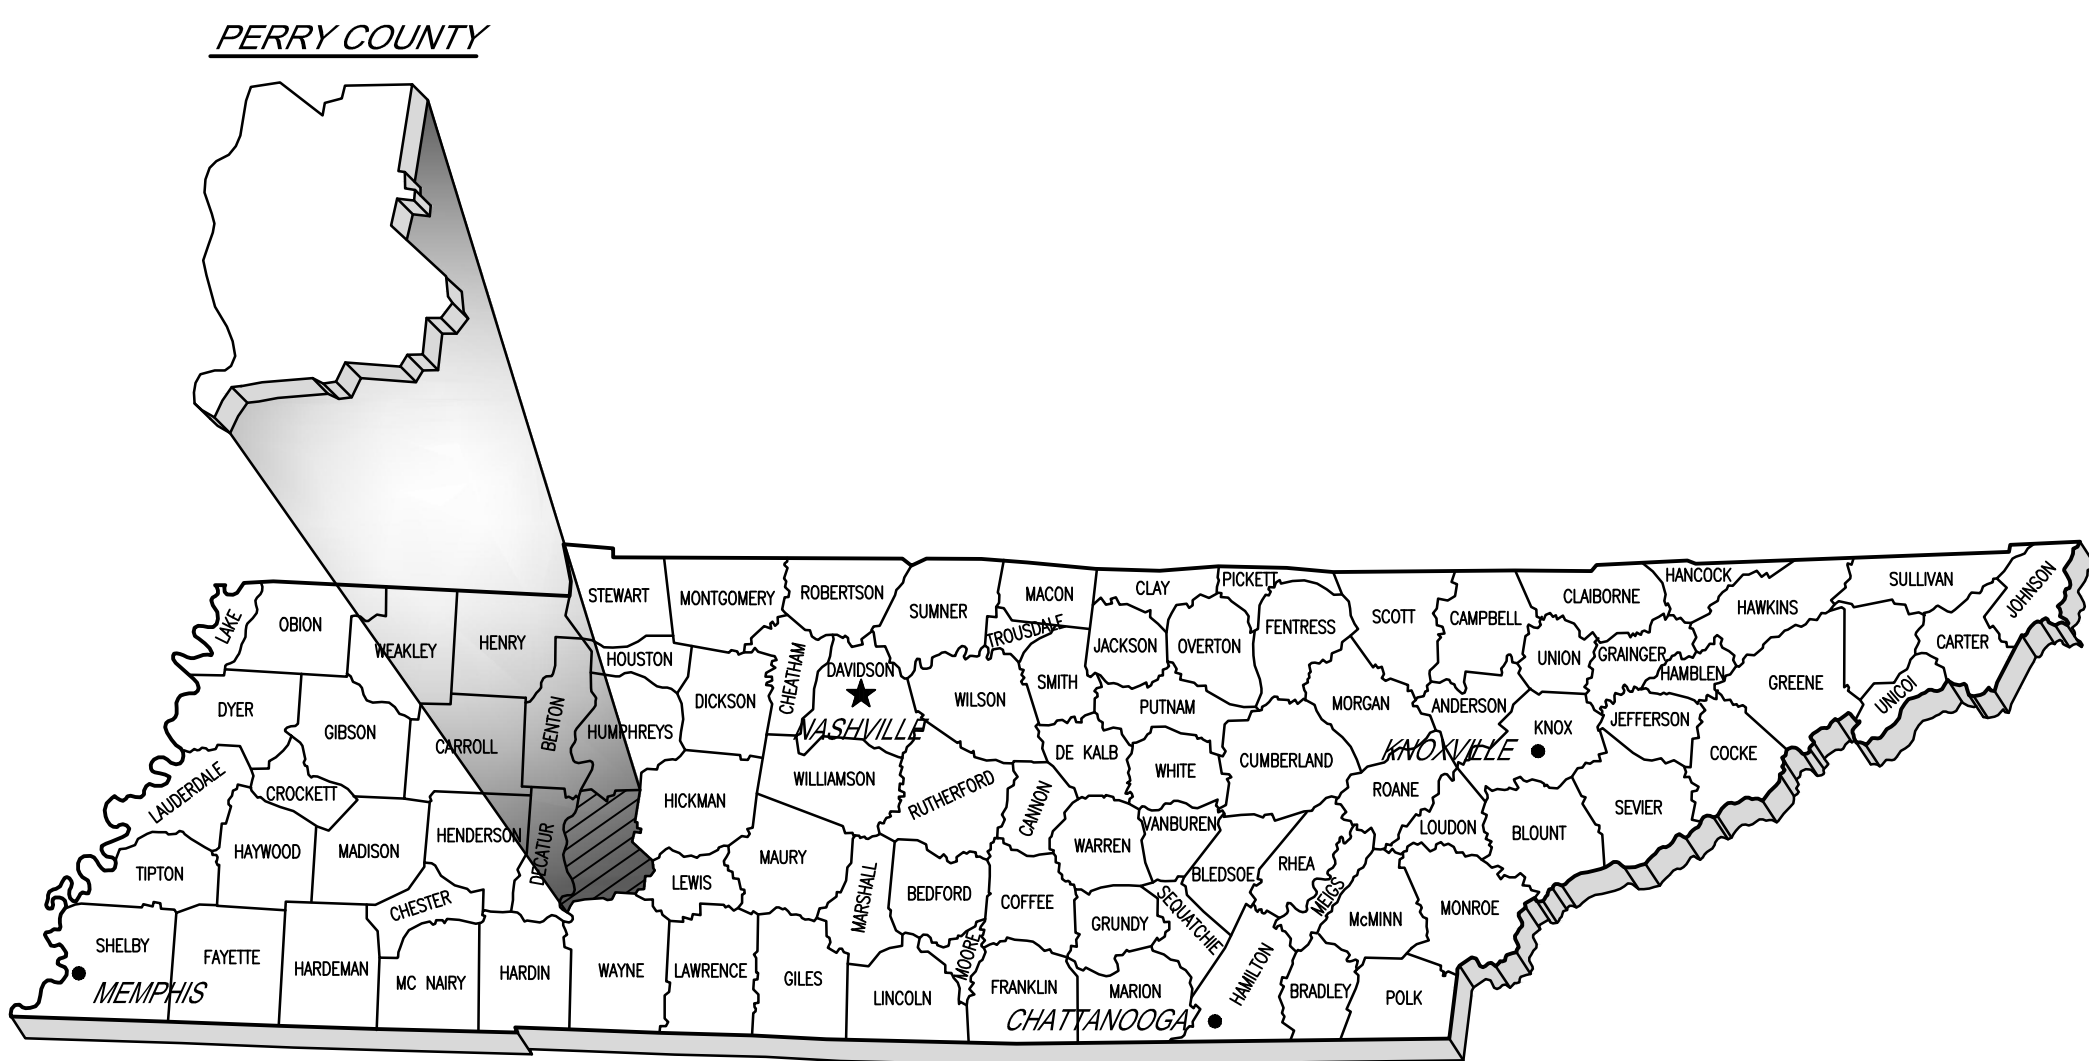

VICINITY MAP
NOT TO SCALE




ENGINEERS - ARCHITECTS - PLANNERS

www.grwinc.com

This document, originally issued, sealed, and signed by Barry L. Cloyd, Tennessee Professional Engineer, No. 100893, on December 14, 2015, shall not be used in lieu of a certified document.

DWG. No.	INDEX OF DRAWINGS
G-01-	VICINITY MAP, LEGEND & GENERAL NOTES
C-02-	CROOKED CREEK RD. - STA. 0+00 TO STA. 105+00 POND HOLLOW RD. - STA. 0+00 TO STA. 7+00 E.O.L.
C-03-	CROOKED CREEK RD. - STA. 105+00 TO STA. 188+00 E.O.L.
C-04-	ROAN CREEK RD. - STA. 0+00 TO STA. 129+00 PINE VIEW RD. - STA. 0+00 TO STA. 6+25 E.O.L.
C-05-	ROAN CREEK RD. - STA. 129+00 TO STA. 185+00 E.O.L.
SD-06-	STANDARD WATER LINE DETAILS
SD-07-	STANDARD WATER LINE DETAILS
EC-08-	EROSION CONTROL STANDARD DETAILS

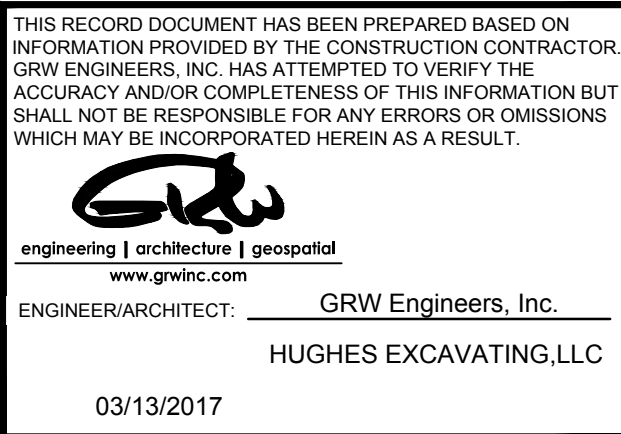

JANUARY 2015

GRW PROJECT NO. 4349-01