



STRAW BALE BARRIER
NOT TO SCALE

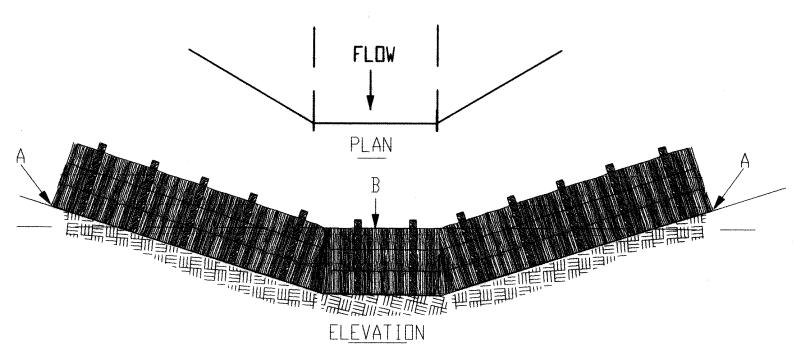


POINT A SHOULD BE HIGHER THAN POINT B

PLACEMENT OF STRAW BALE BARRIER SCALE: NTS

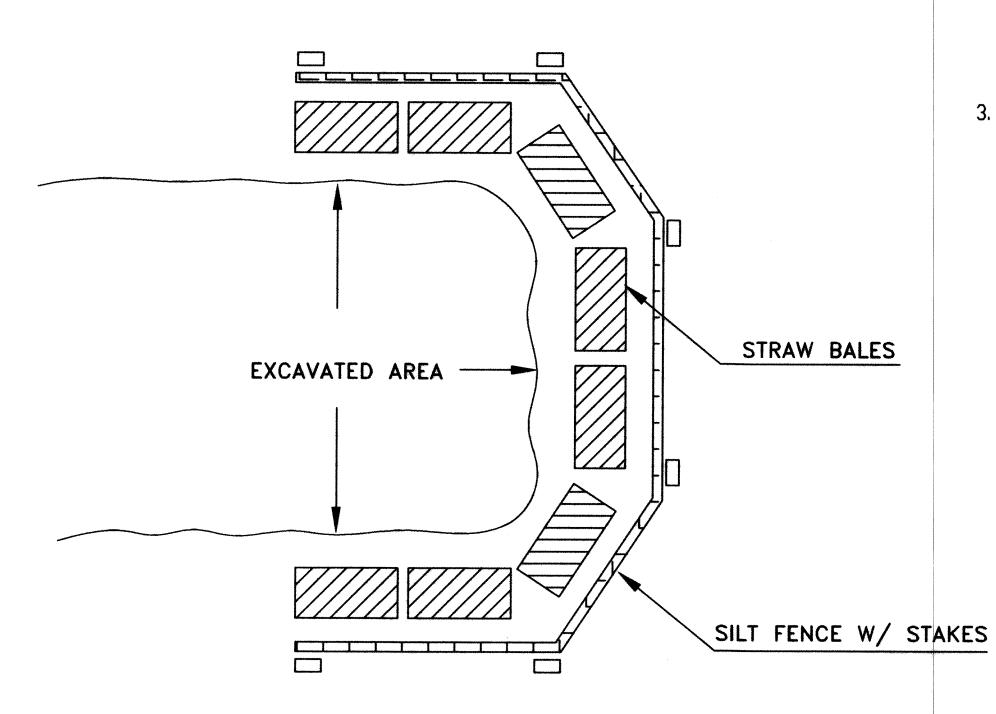


SEDIMENT TRAP


SCALE: NTS

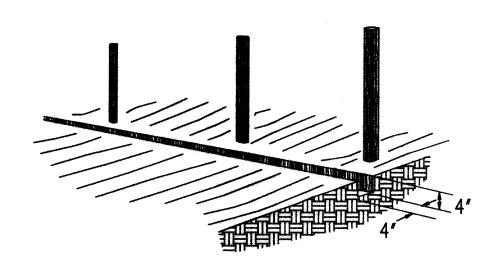


1. SET POSTS AND EXCAVATE A 4"X4" TRENCH UPSLOPE ALONG THE LINE OF POSTS

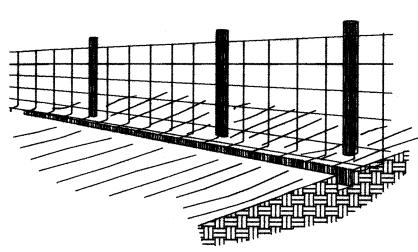


2. STAPLE WIRE FENCEING TO THE POSTS

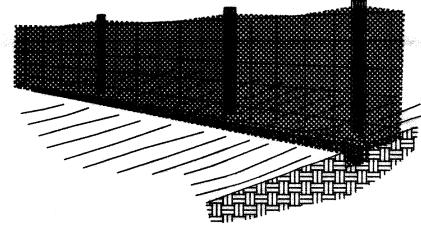

3. ATTACH THE FILTER FABRIC TO THE WIRE FENCE AND EXTEND IT INTO THE TRENCH

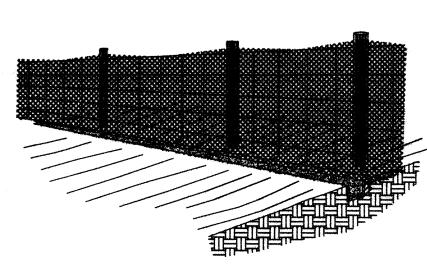

4. BACKFILL AND COMPACT THE EXCAVATED SOIL

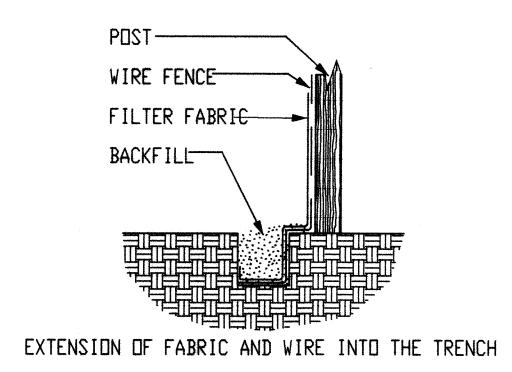

SILT FENCE CONSTRUCTION PROCEDURES

SCALE: NTS

BURIED TELEPHONE CABLES AND UTILITIES
CALL: TENNESSEE ONE CALL (1-800-351-1111)

THIS DOCUMENT IS THE PROPERTY OF GRW ELROID DUNSON, INC. AND SHALL NOT BE REPRODUCED IN WHOLE OR IN PART OR USED FOR CONSTRUCTION OF OTHER THAN THIS SPECIFIC PROJECT WITHOUT WRITTEN PERMISSION OF GRW ELROID AGRICULTURE.

NO. DESCRIPTION DATE BY

REVISIONS

PERRY COUNTY
LOBELVILLE, TENNESSEE
WATER LINE EXTENSION, BRITTS LANDING
EROSION CONTROL MEASURES



LEXINGTON LOUISVILLE INDIANAPOLIS NASHVILLE KNOXVILLE

DESIGNED:

JWH
APRIL, 2002

DRAWN:
DLT
AS NOTED

REVIEWED:
KRS
APPRIVED:
LIMH