




NOTE:
U.S. G.S. BENCH MARK ELEVATION 594.691
USED AS DATUM REFERENCE.

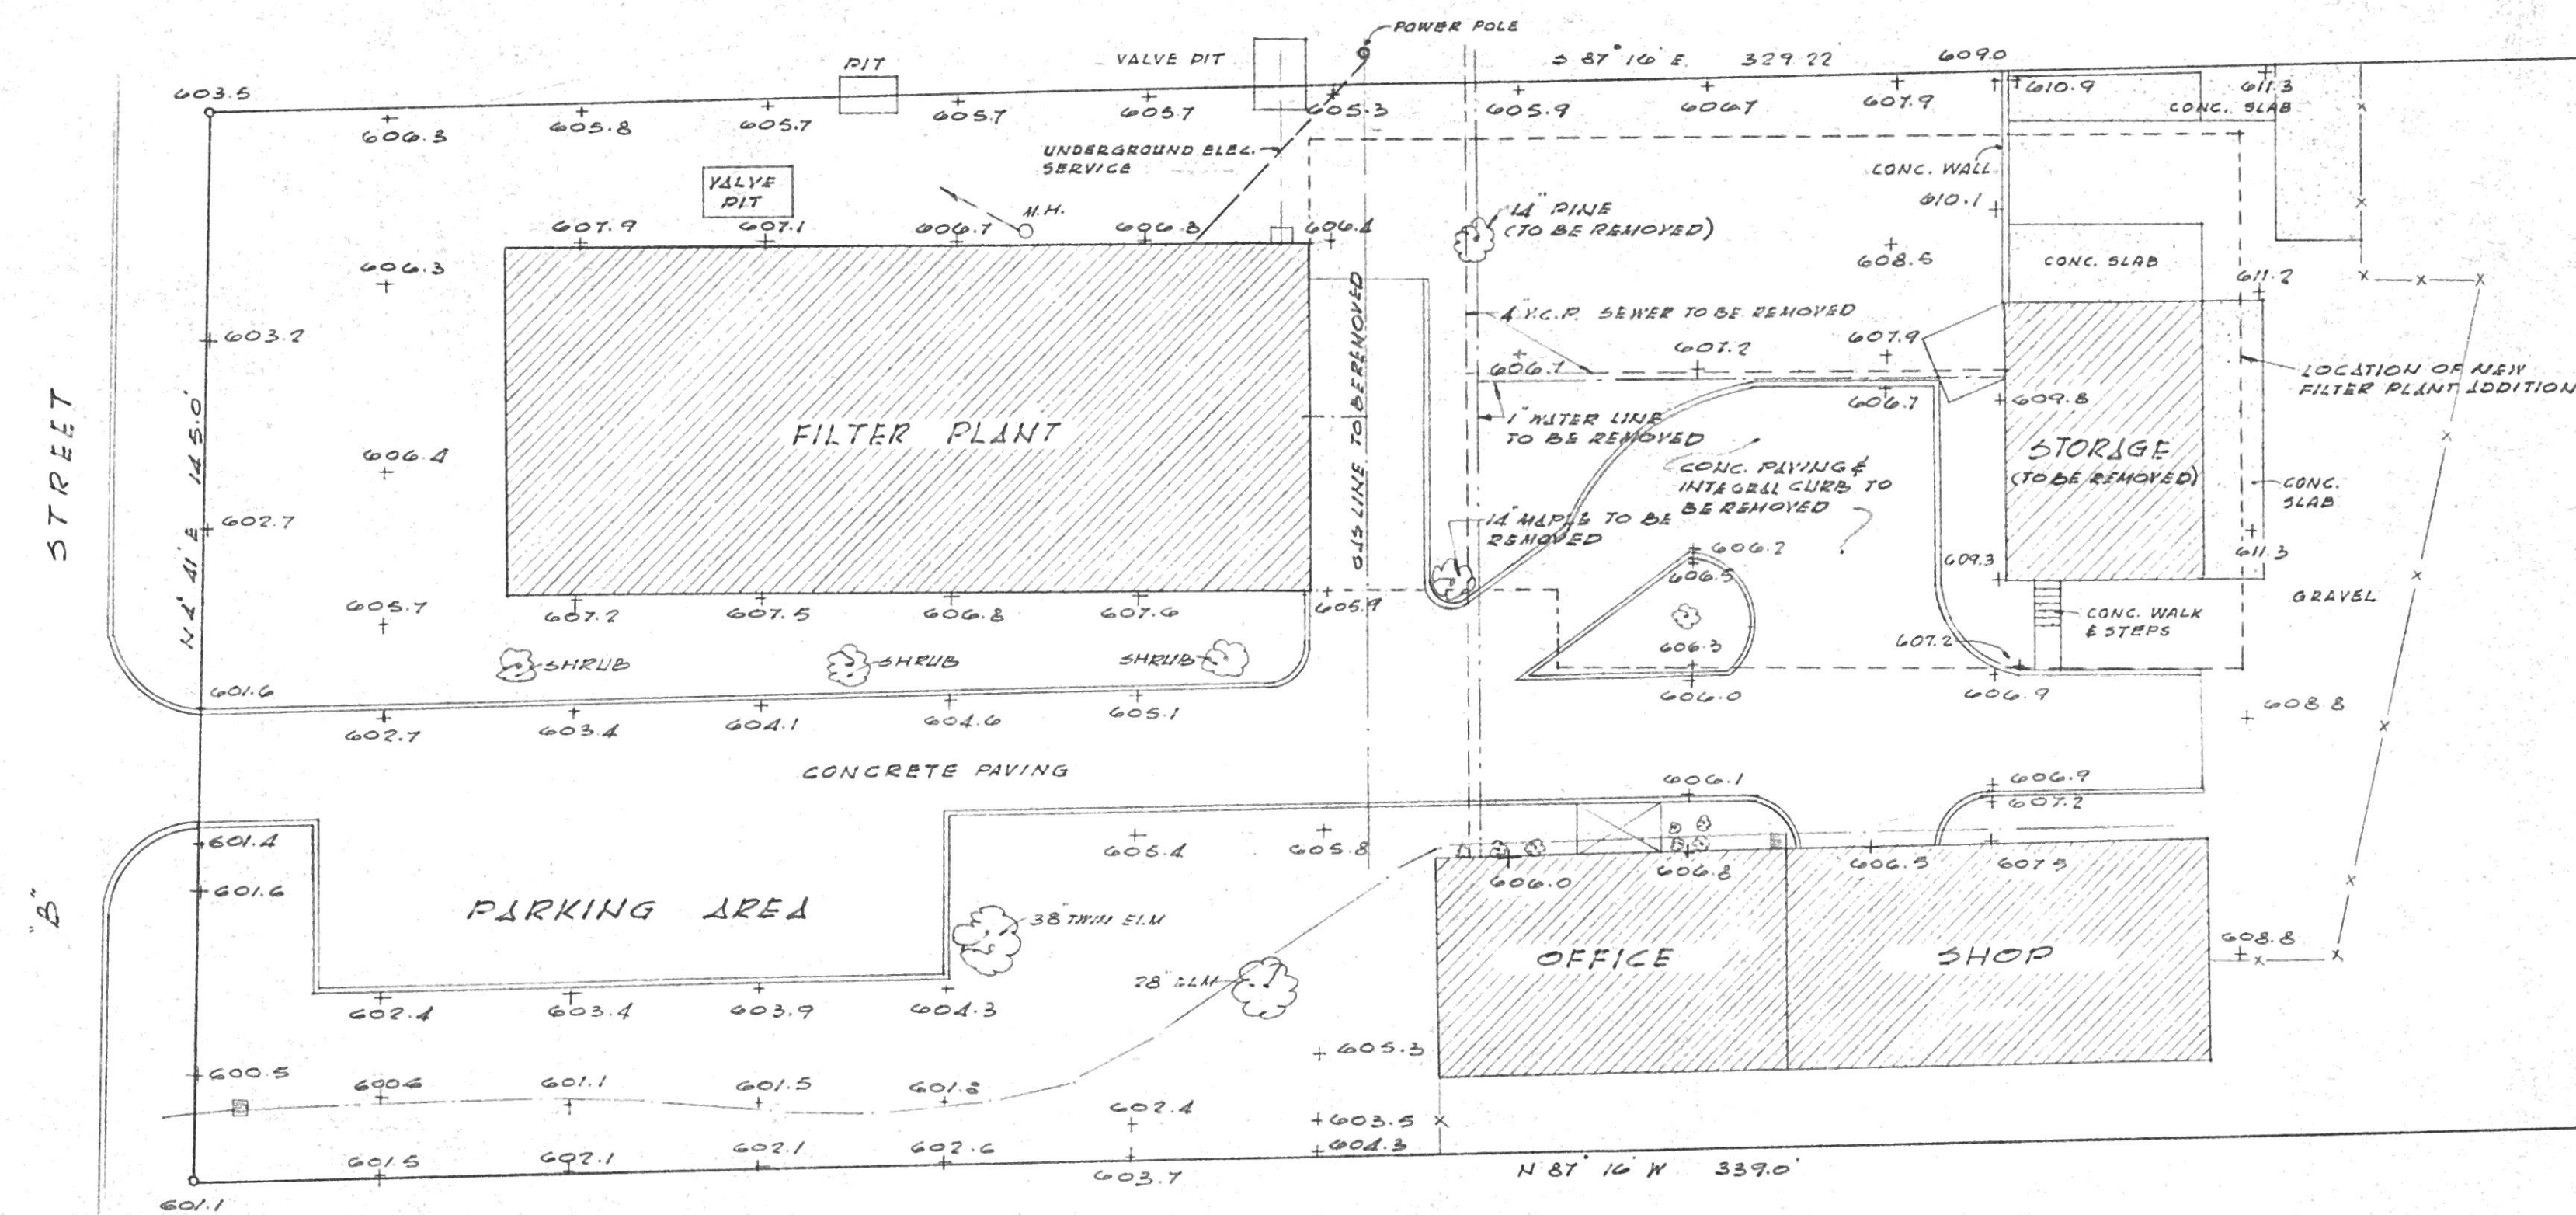


EXISTING SITE PLAN
SCALE 1"=20'

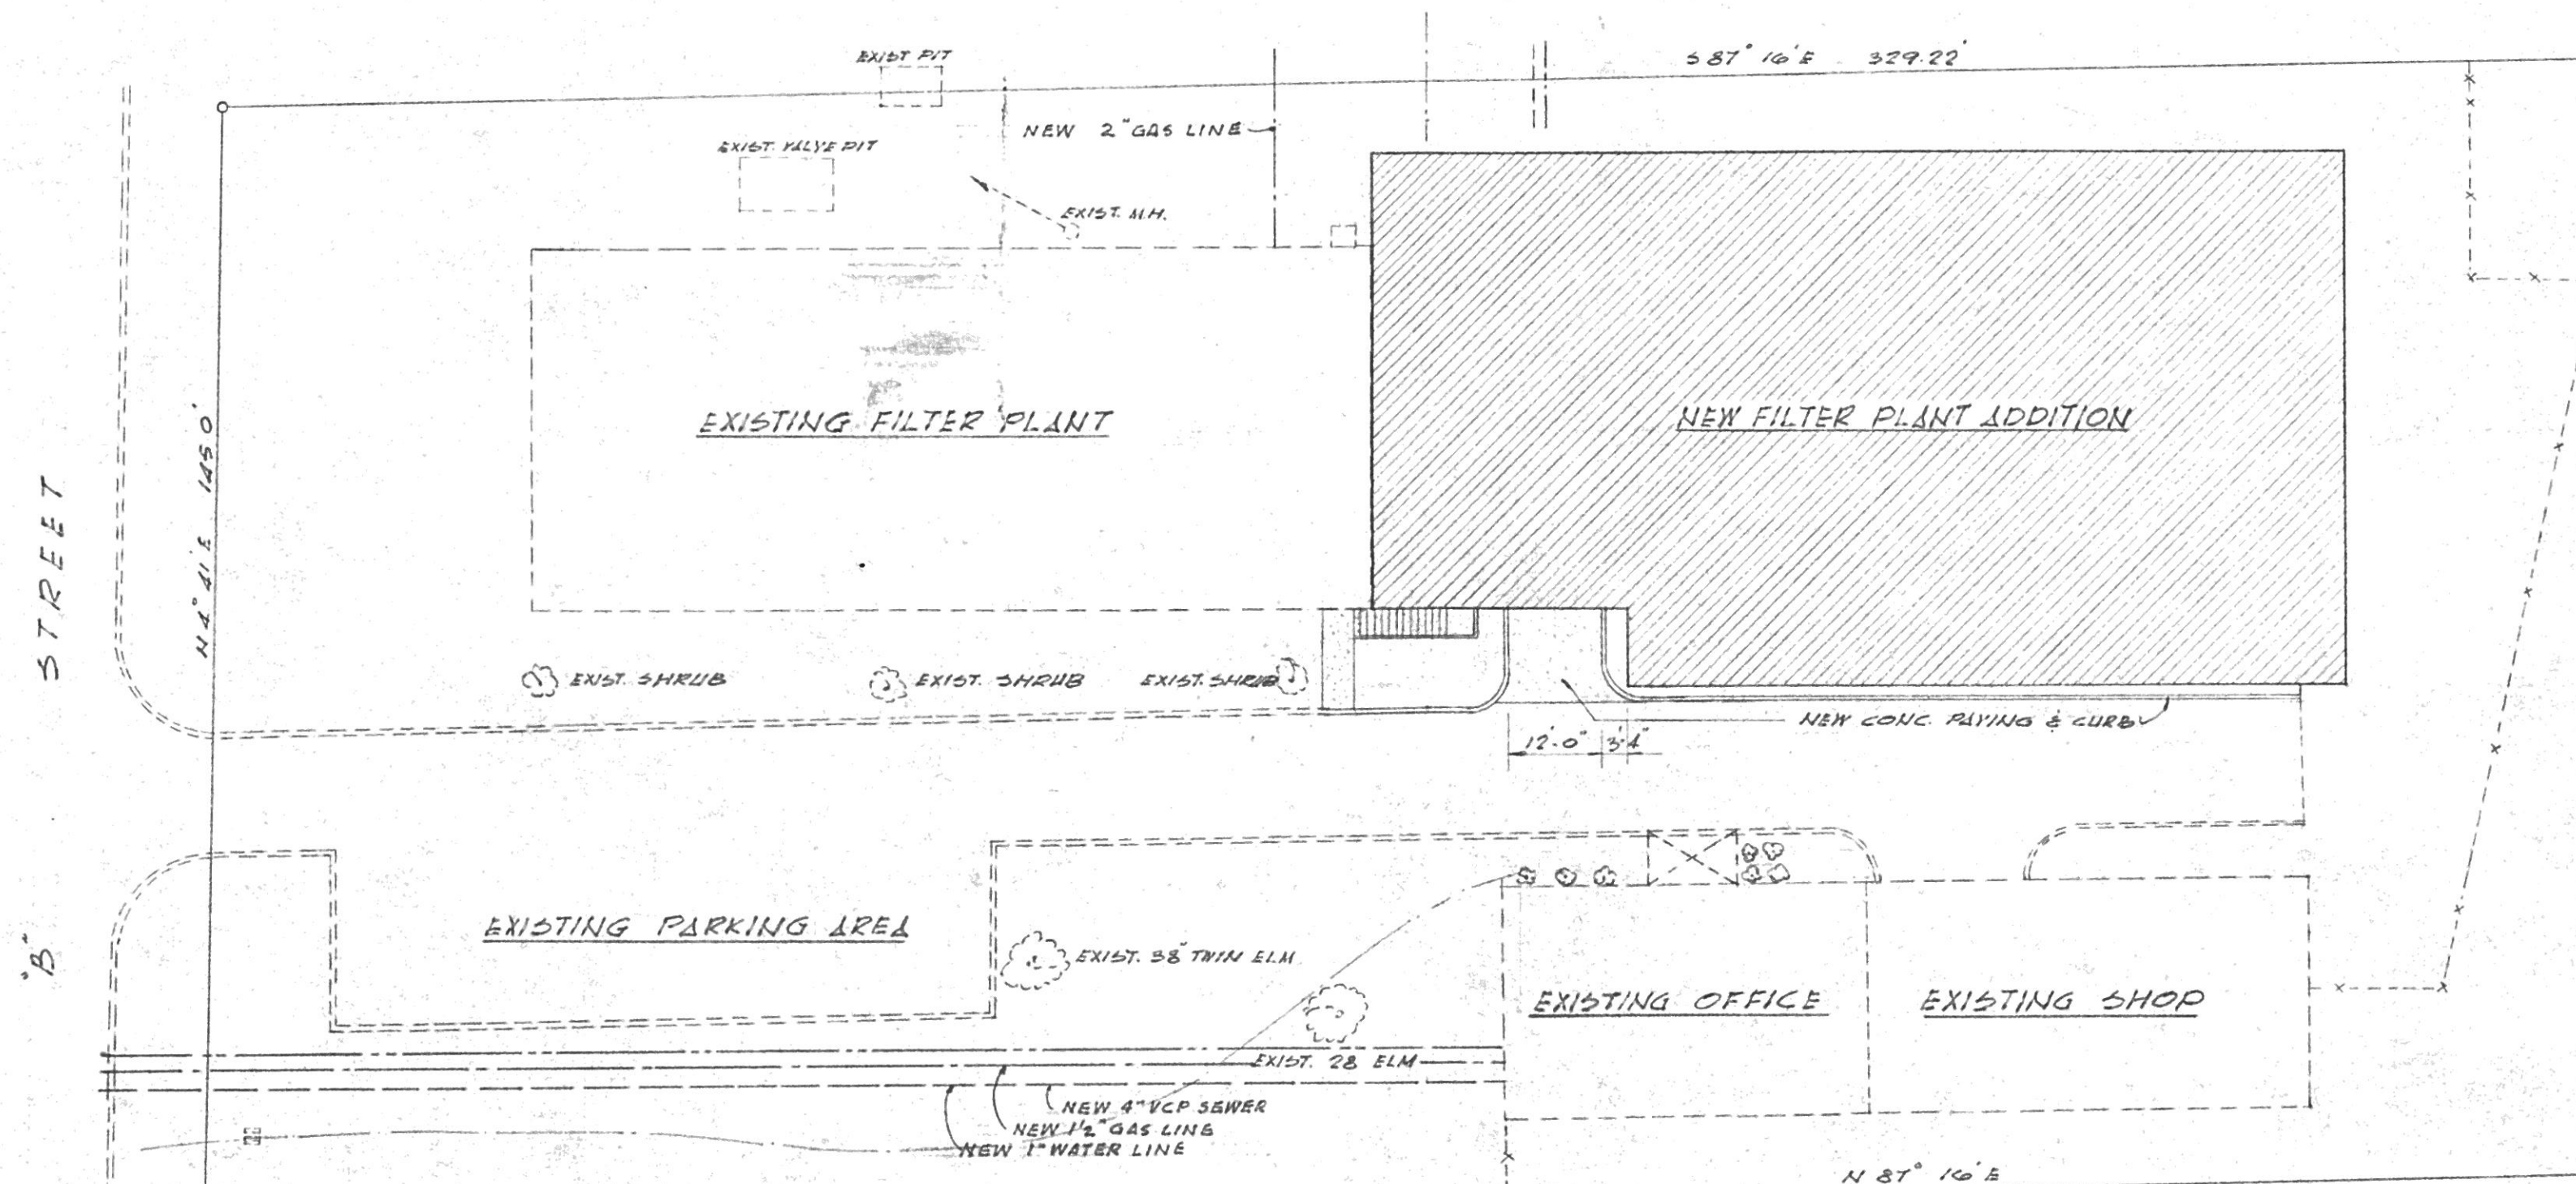


PROPOSED SITE PLAN
SCALE 1"=20'

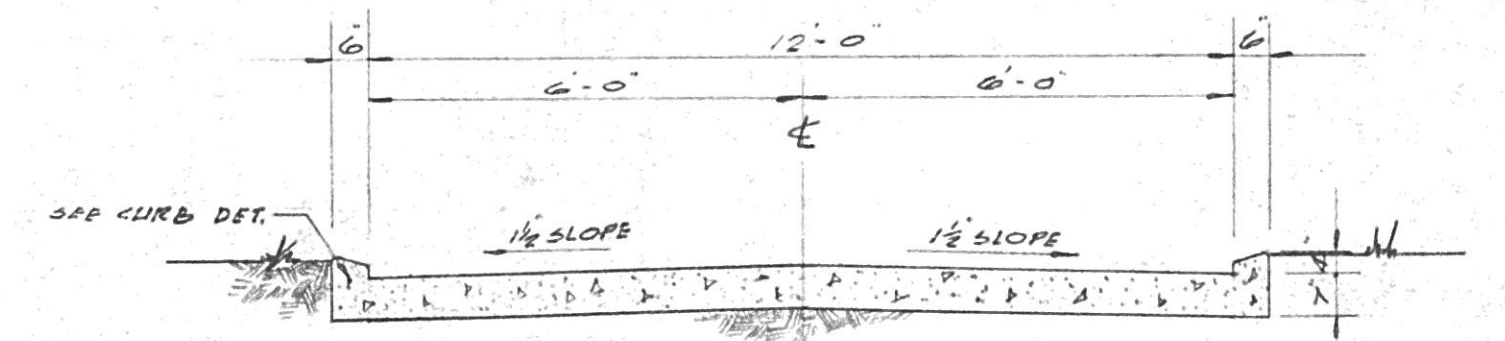

CONCRETE PAVEMENT DET.
SCALE: 3/4"=1'-0"

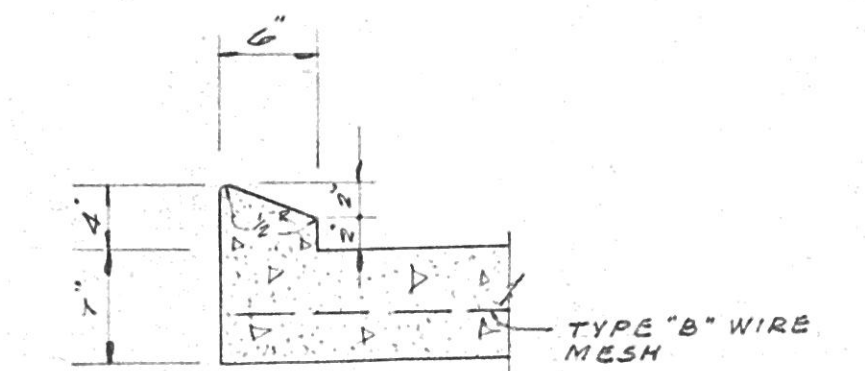

CONC. CURB DET.
SCALE: 1"=1'-0"

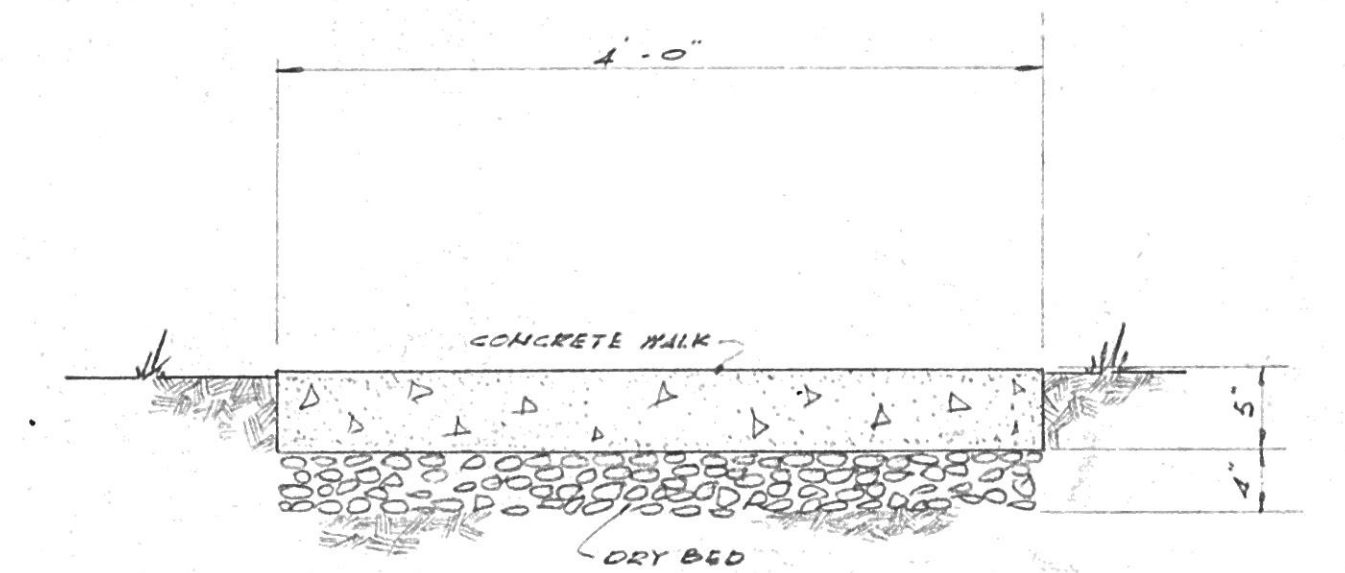

CONCRETE WALK DETAIL
SCALE: 1"=1'-0"

WEST VIRGINIA
STATE DEPARTMENT OF HEALTH
RECEIVED 10-13-67
REJECTED
RETURNED
FOR CHANGES
APPROVED 10-13-67 NO. 2897
DIVISION OF SANITARY ENGINEERING

No.	DATE	DESCRIPTION
REVISIONS		
MUNICIPAL UTILITY COMMISSION		
CITY OF SAINT ALBANS		
KANAWHA COUNTY WEST VIRGINIA		
WATER PROJECT		
FILTER PLANT EXPANSION		
SITE PLANS		
CHECKED BY: AFK	APPROVED BY: TJB	DRWG. No.
DATE: SEPT. 1967	SCALE: AS SHOWN	A-2100
KELLEY, GIDLEY, STAUB & BLAIR, INC.		
CONSULTING ENGINEERS • CHARLESTON, WEST VIRGINIA		