


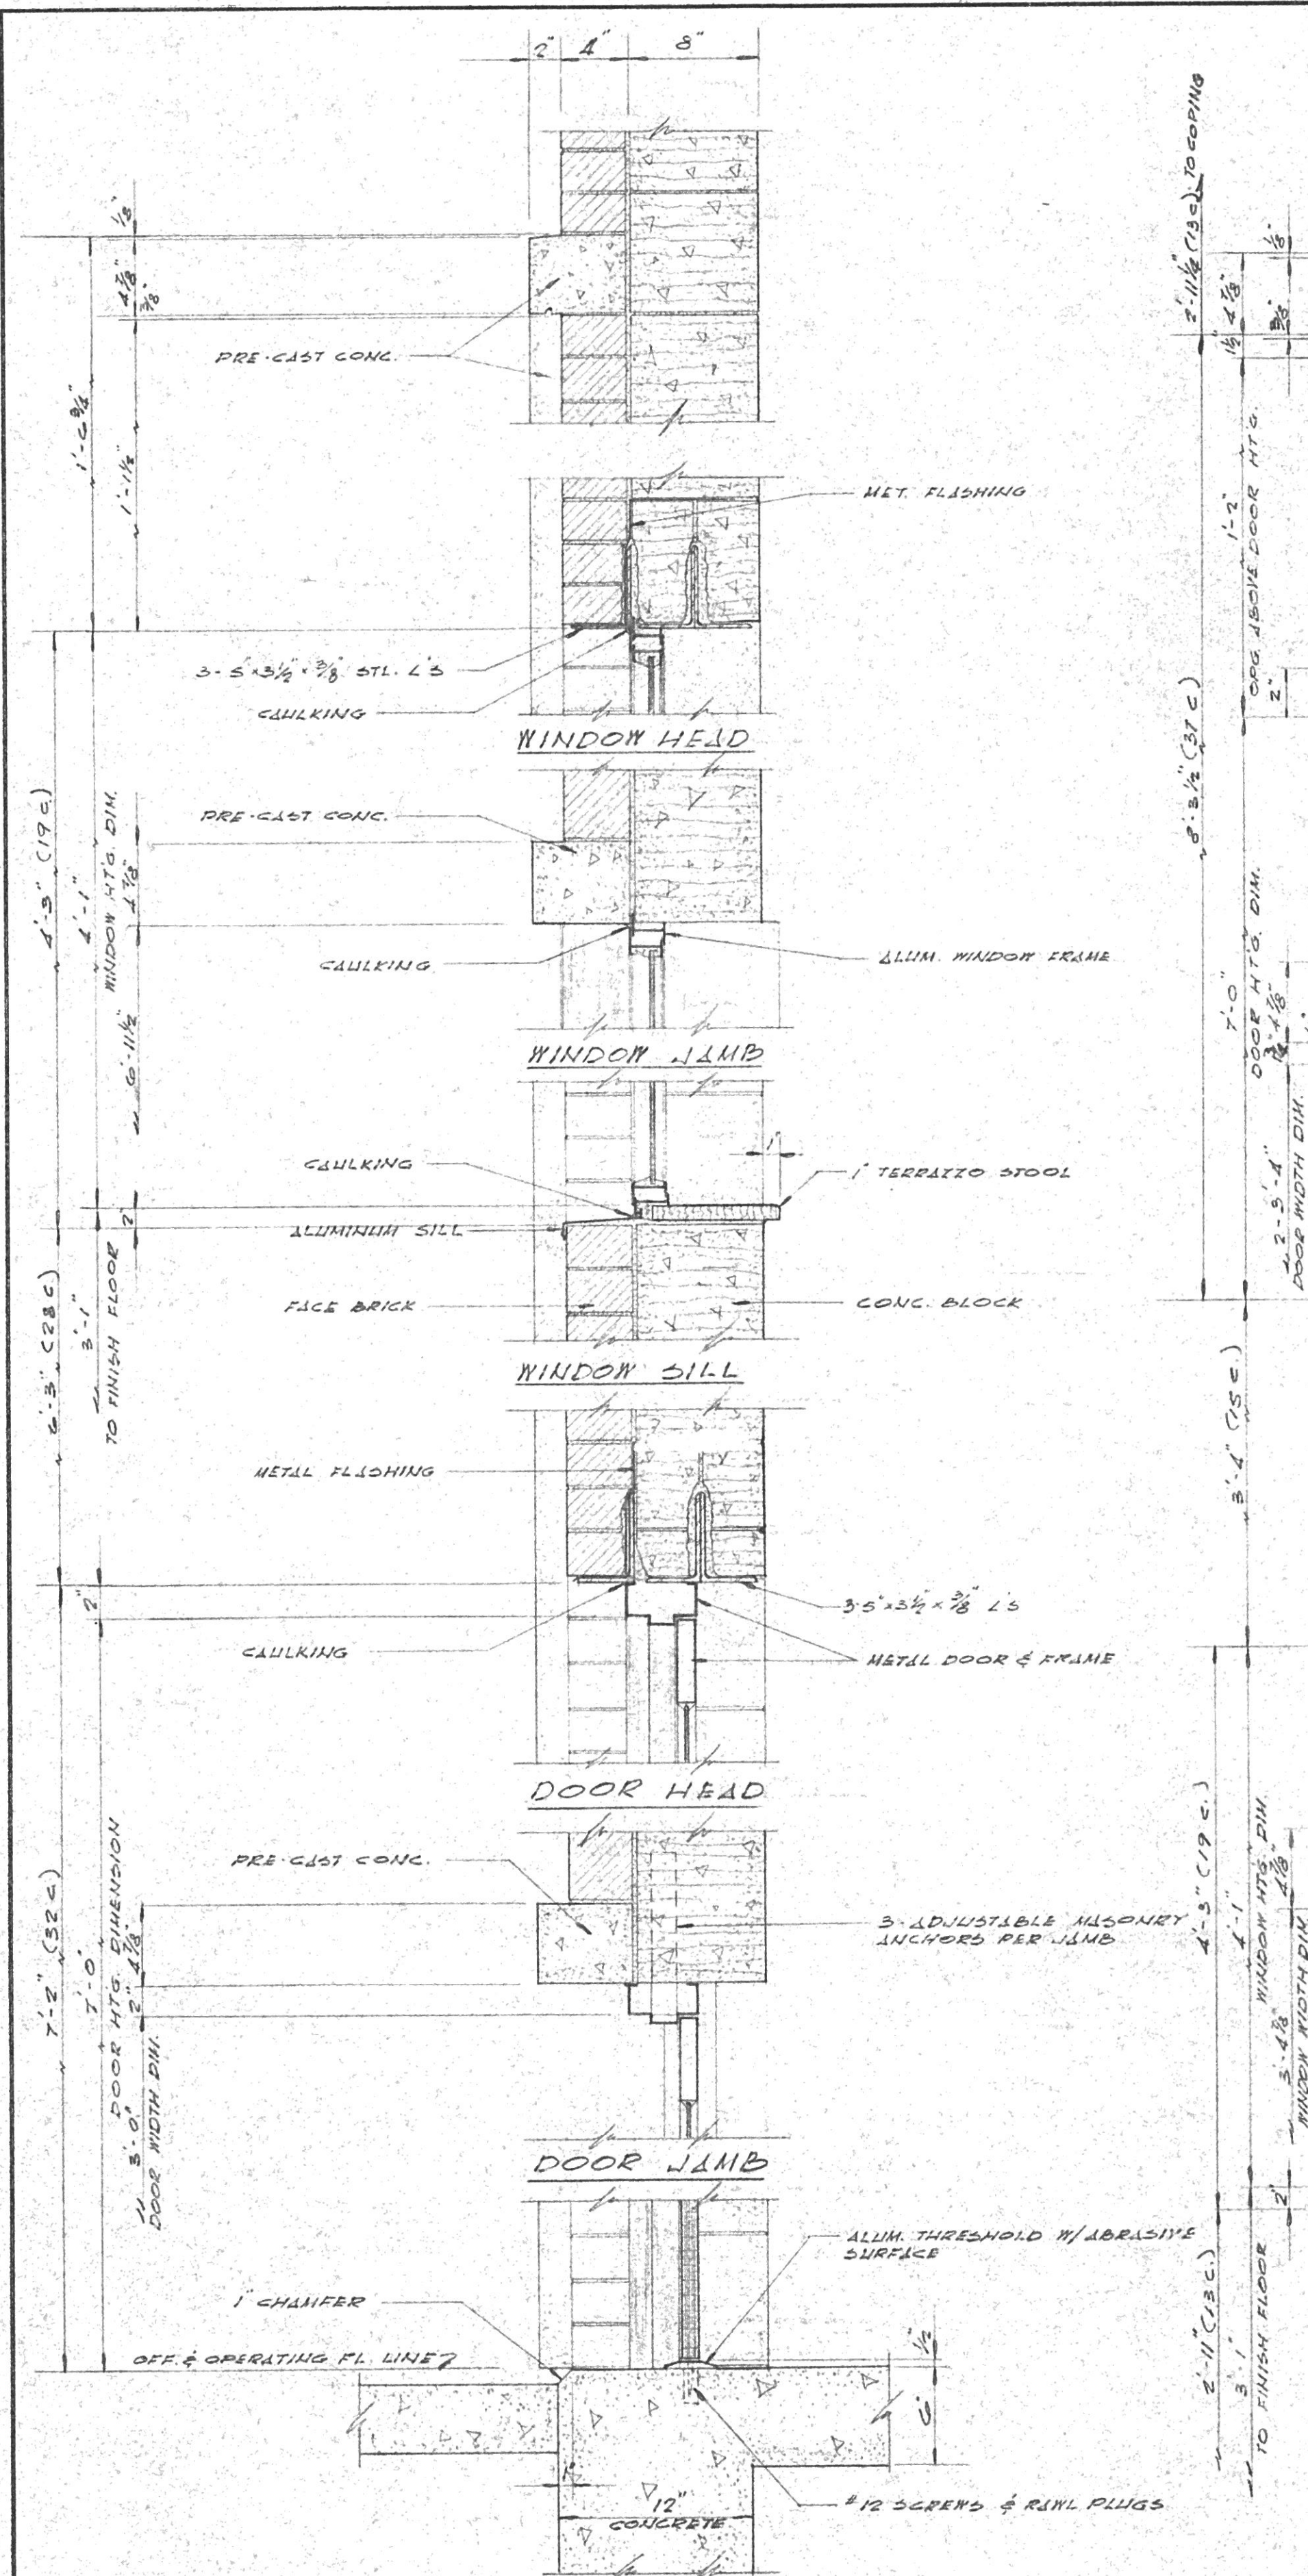
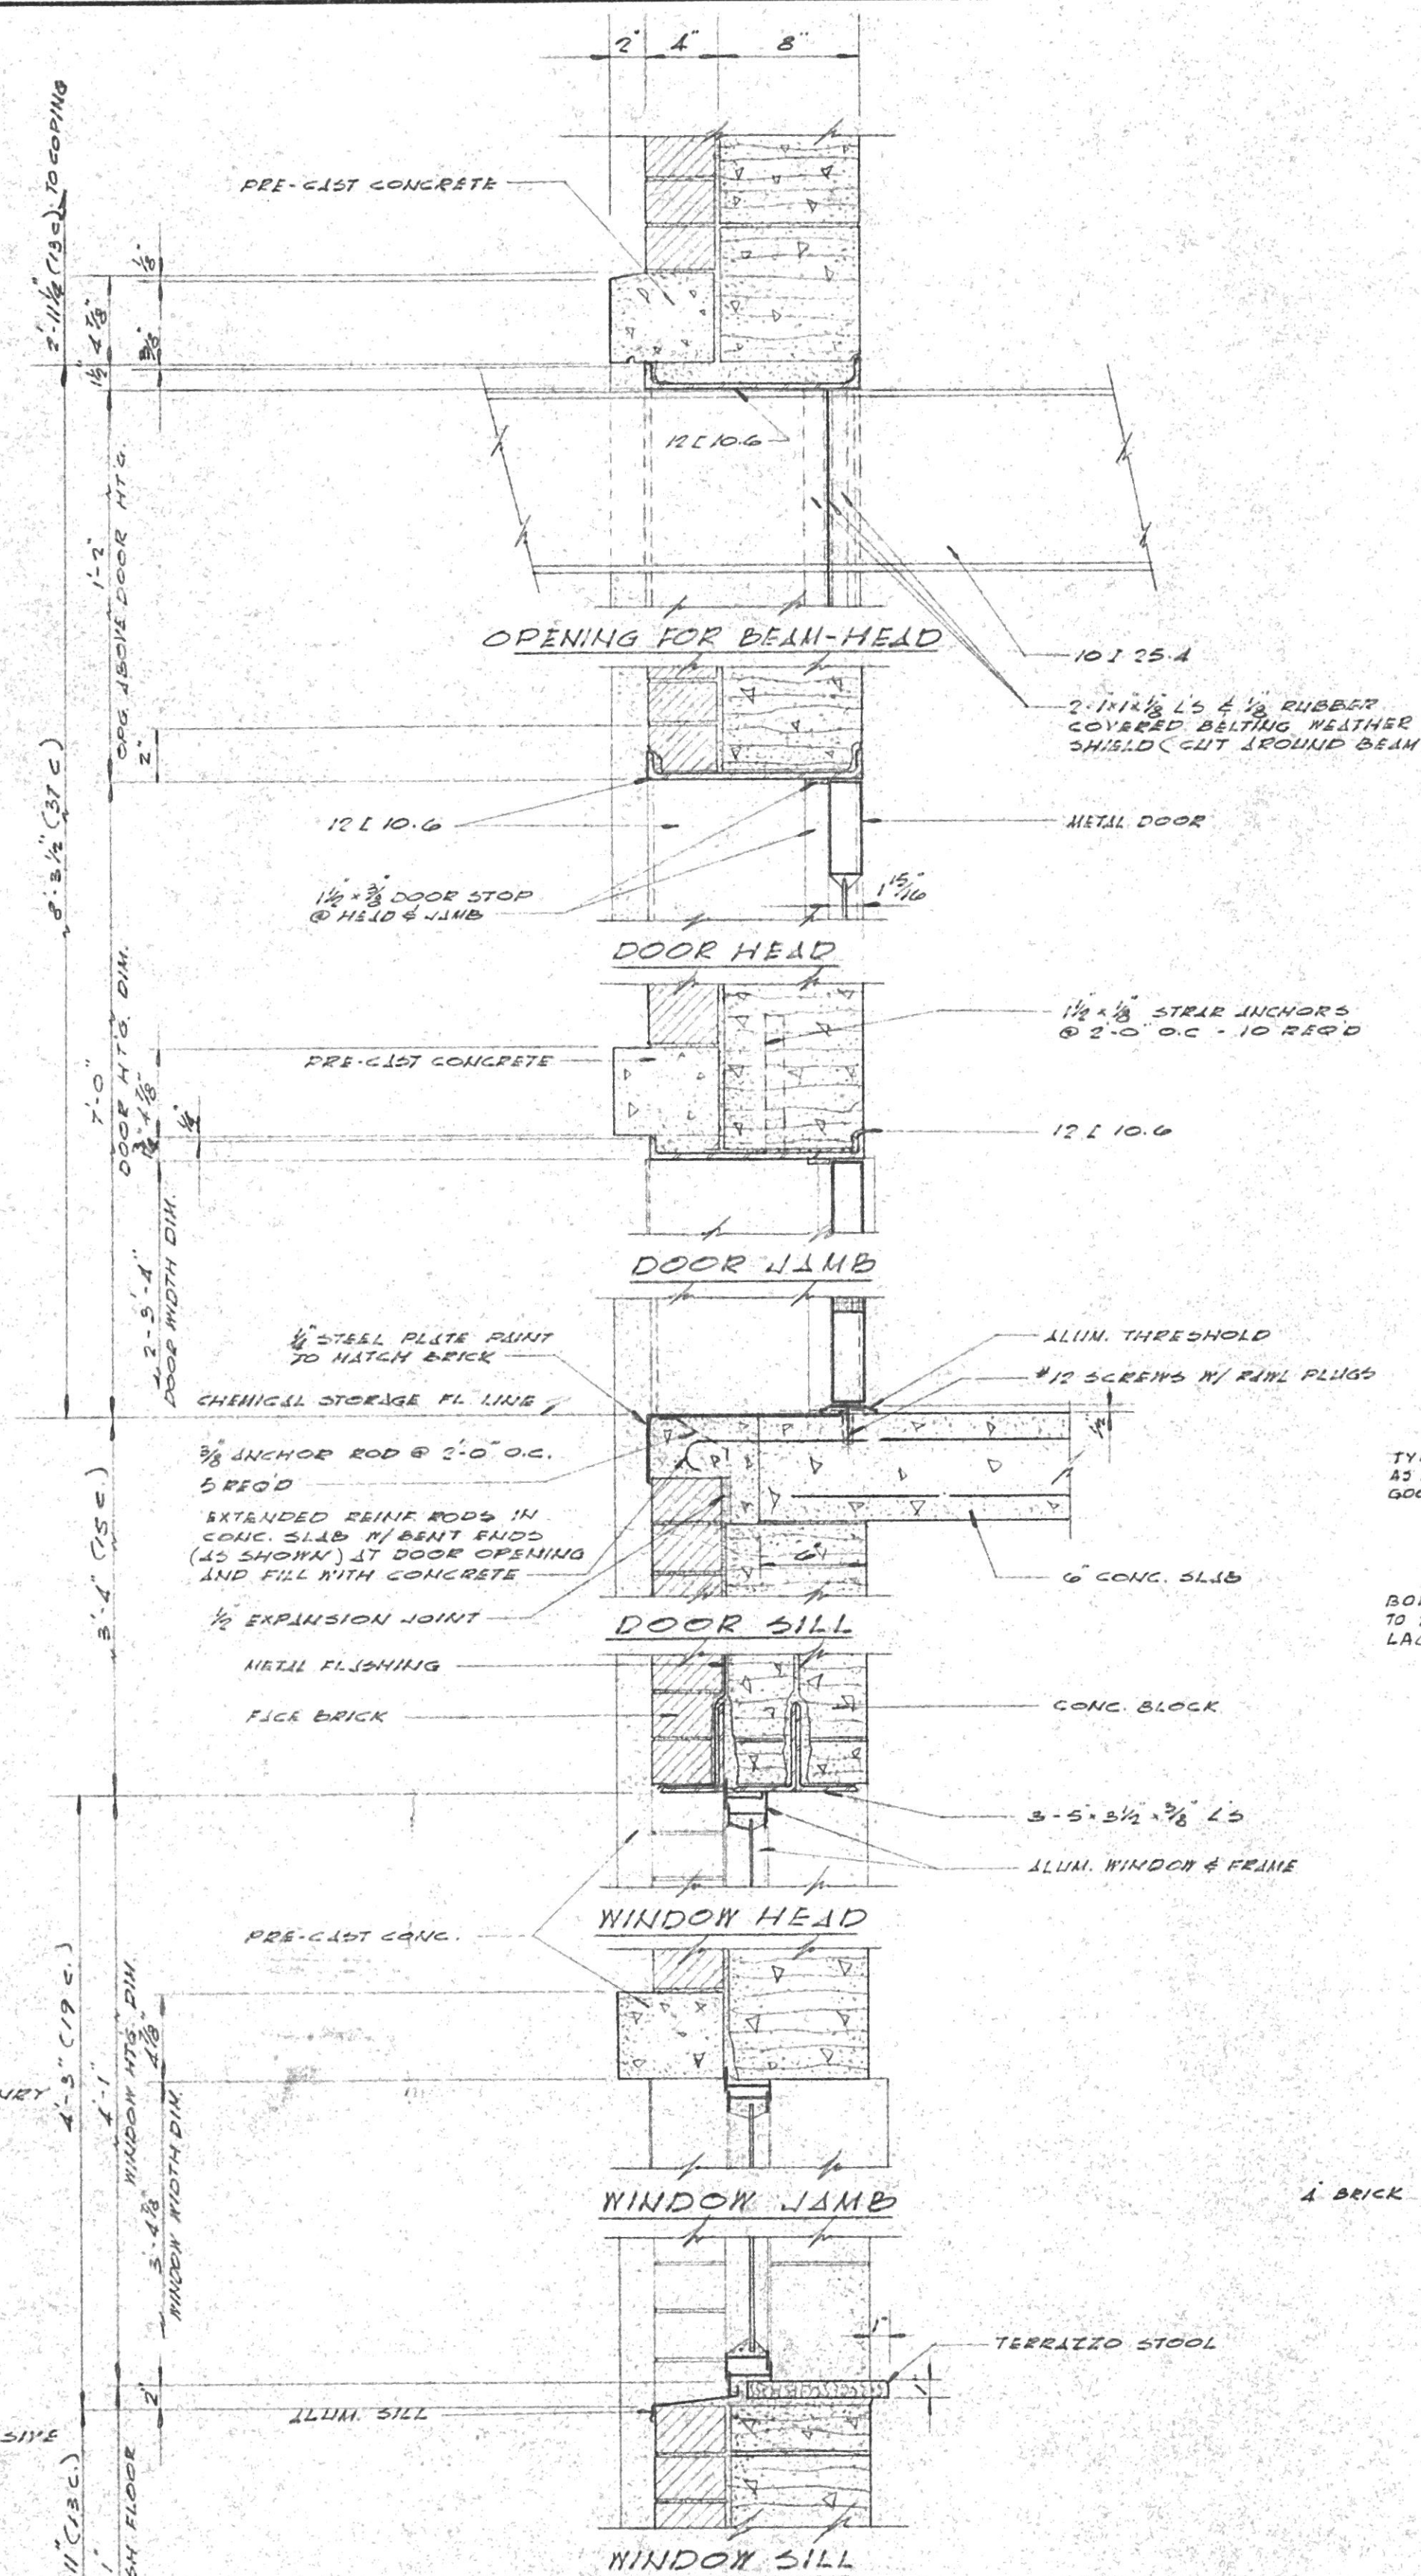
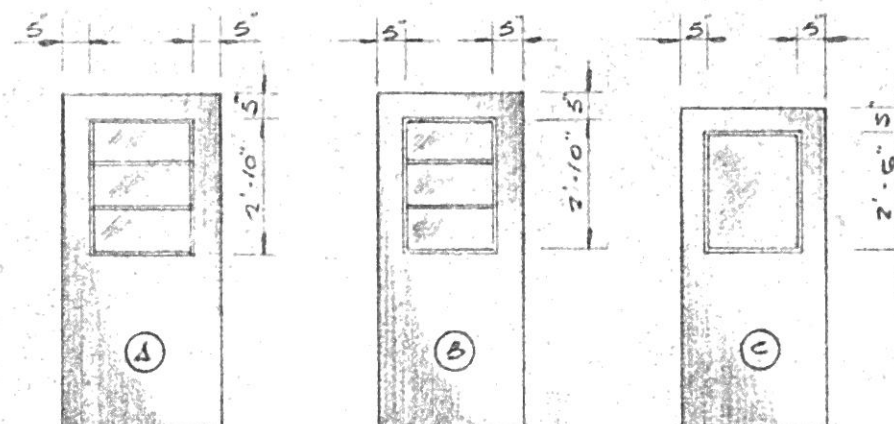


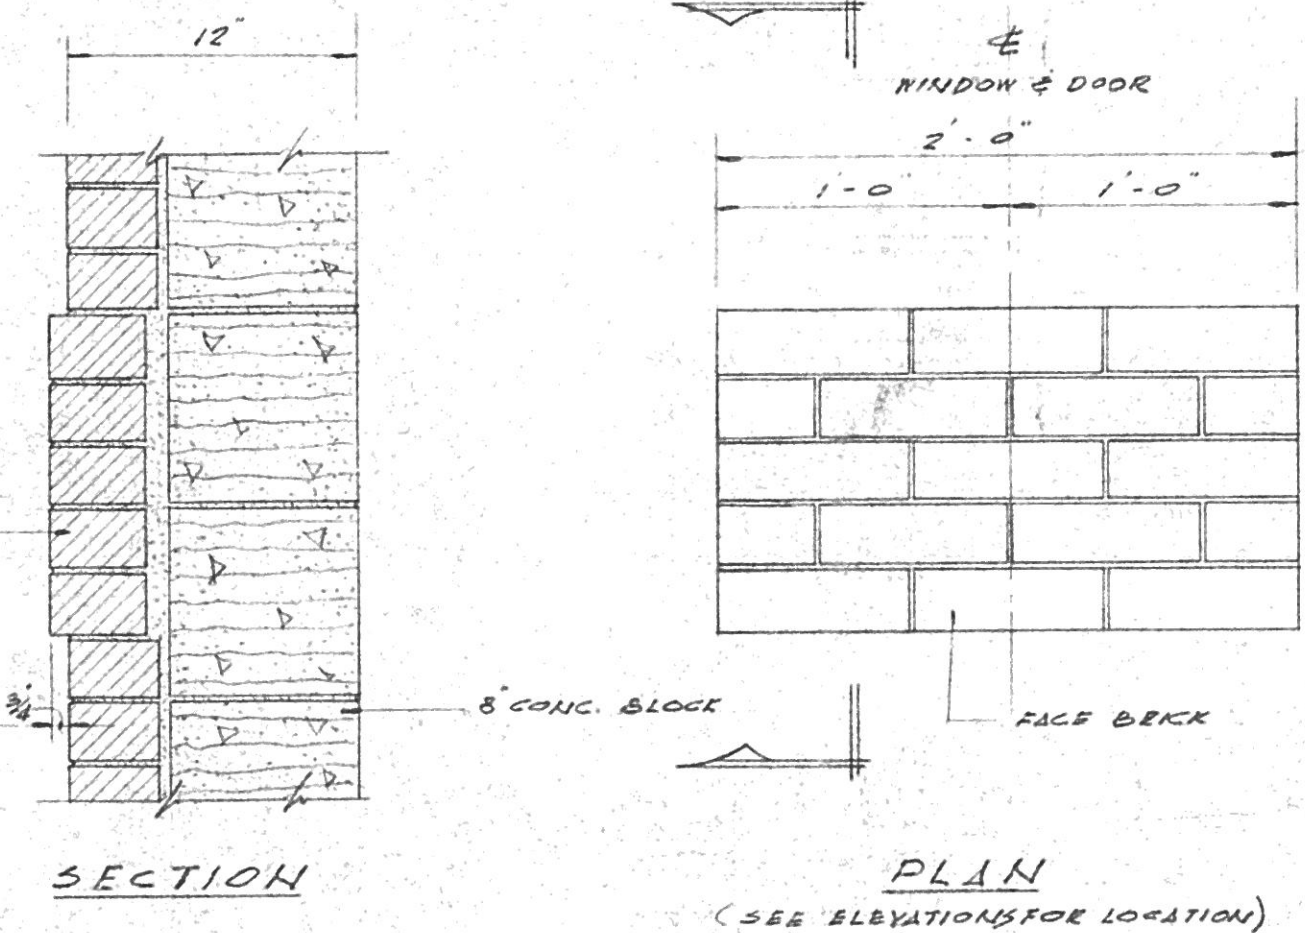

SECTION THRU WINDOW & DOOR AT FRONT
SCALE: 1/4" = 1'-0"

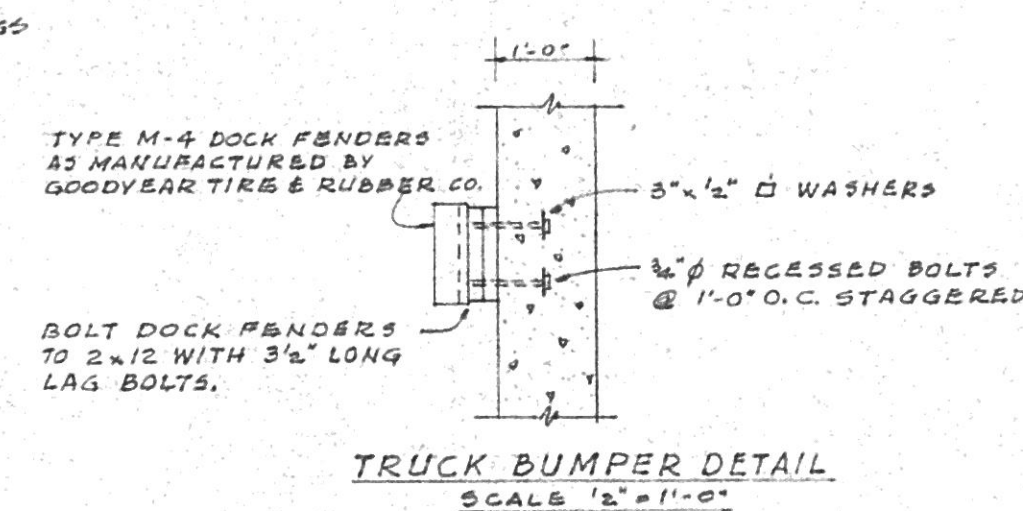

SECTION THRU DOOR & WINDOW AT FRONT
SCALE: 1/4" = 1'-0"

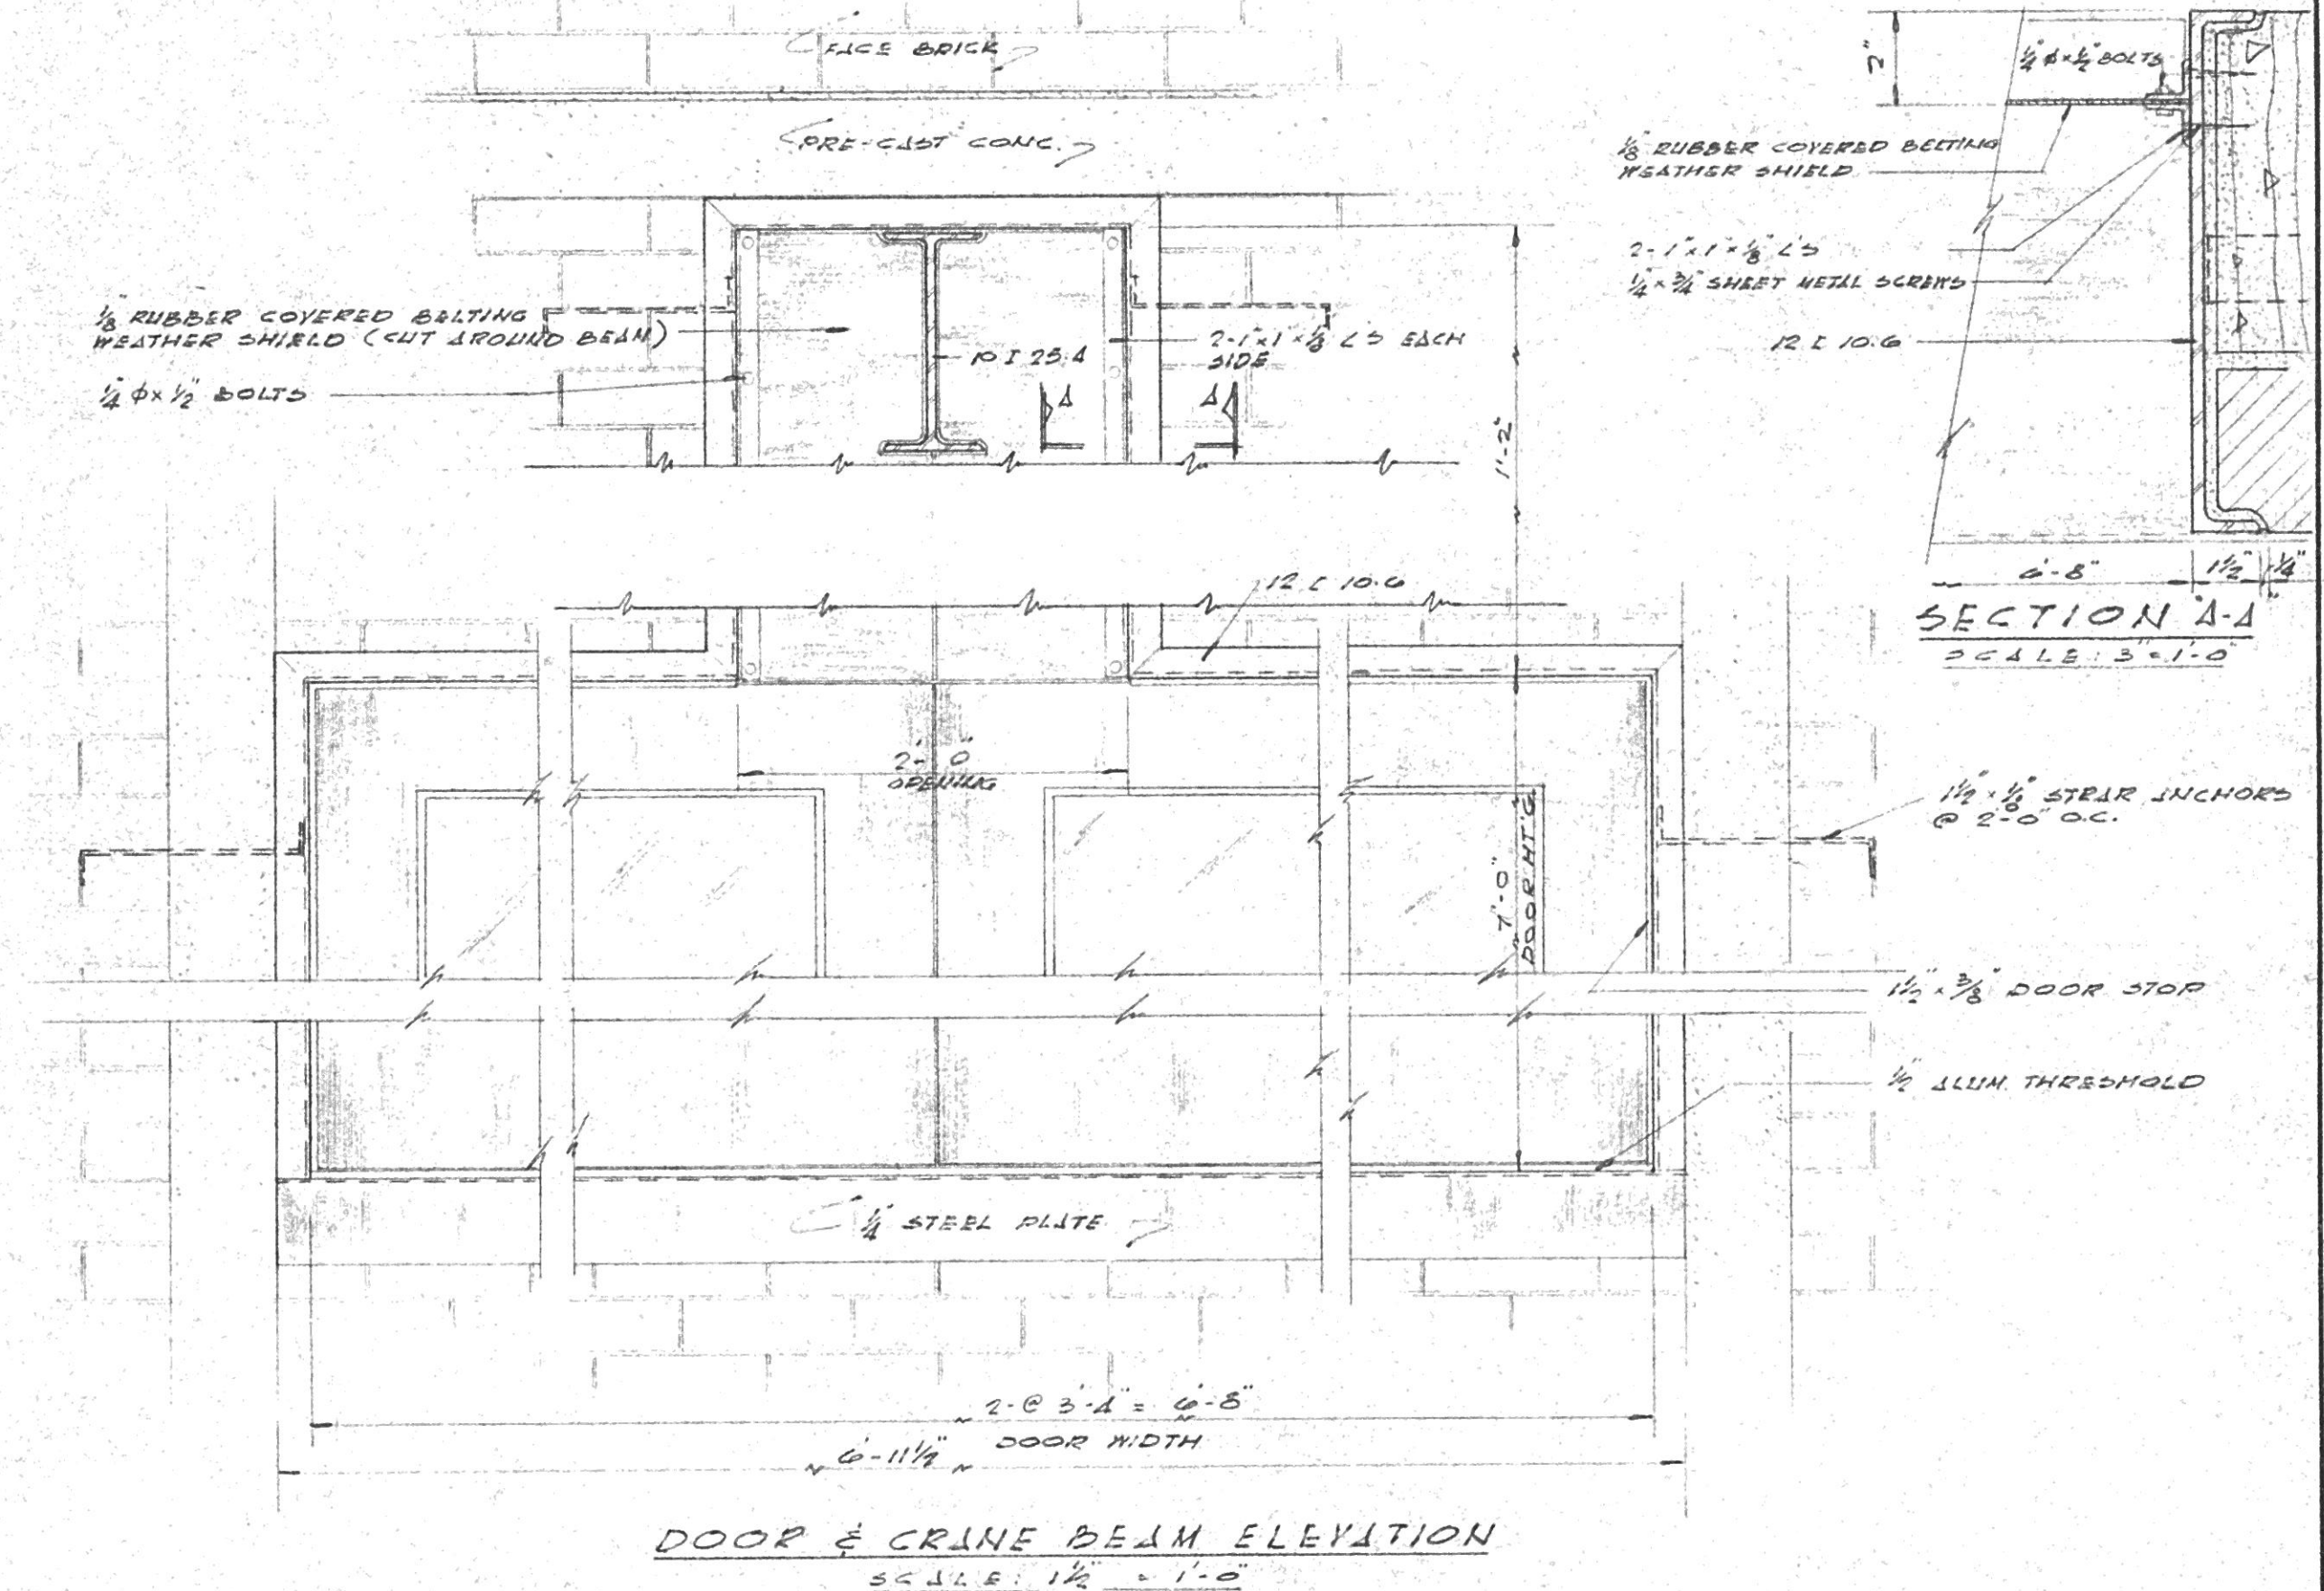

DOOR SCHEDULE

TYPE	DIMENSIONS	MATERIAL	REMARKS
(A)	3 1/4' x 7'0" x 1 1/2"	WOL. METAL	ALUM. THRESHOLD
(B)	3'0" x 3'0" x 1 1/2"	"	"
(C)	3'0" x 4'8" x 1 1/2"	"	"

WEST VIRGINIA
STATE DEPARTMENT OF HEALTH
RECEIVED 10-13-67
REJECTED
RETURNED
FOR CHANGES
APPROVED 10-13-67 NO. 2897
DIVISION OF SANITARY ENGINEERING

No.	DATE	REVISIONS	DESCRIPTION

MUNICIPAL UTILITY COMMISSION
CITY OF SAINT ALBANS
KANAWHA COUNTY WEST VIRGINIA
WATER PROJECT
FILTER PLANT EXPANSION
WALL SECTIONS AND DOOR DETAILS

CHECKED BY: AEF APPROVED BY: TJB
DATE: SEPT. 1967 SCALE: AS SHOWN
KELLEY, GIDLEY, STAUB & BLAIR, INC.
CONSULTING ENGINEERS • CHARLESTON, WEST VIRGINIA

DRWG. No.
A-2105