
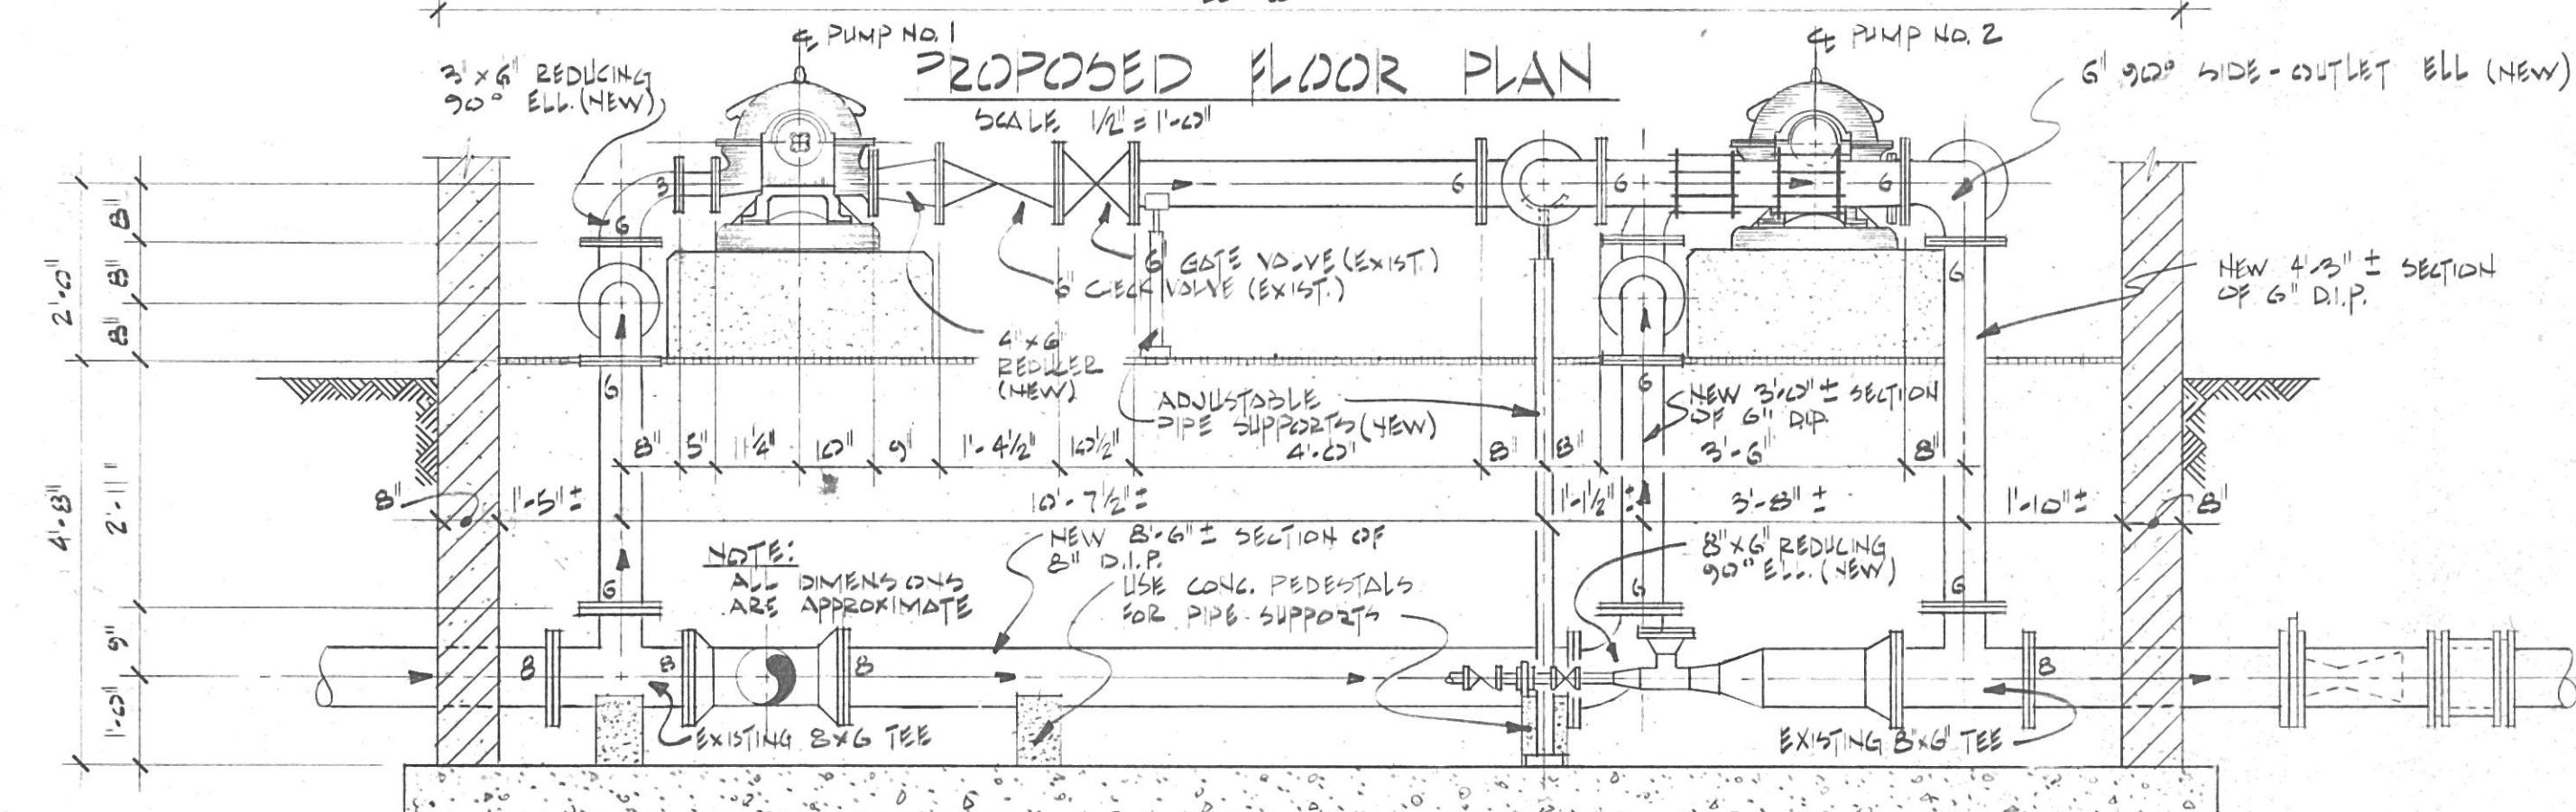
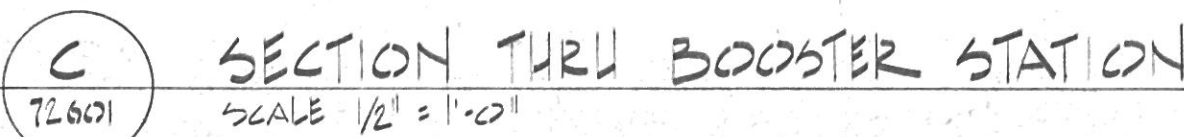
 


 

8		KELLEY, GIDLEY, BLAIR & WOLFE, INC.							
7		CONSULTING ENGINEERS							
		CHARLESTON, WEST VIRGINIA							
6		CITY OF ST. ALBANS							
5		KANAWHA COUNTY,			WEST VIRGINIA				
4		VINE STREET BOOSTER STATION							
3		EXISTING & PROPOSED							
		FLOOR PLAN & SECTIONS							
2									
1		DRAWN	HRC	CHECKED	HRC	PROJECT	72600	DATE	DEC. 1980
NO.	DATE	DRAWN	REG	APPROVED	HRC	DRAWING NO.			
REVISIONS		DRAWN		SCALE AS NOTED		72601			