




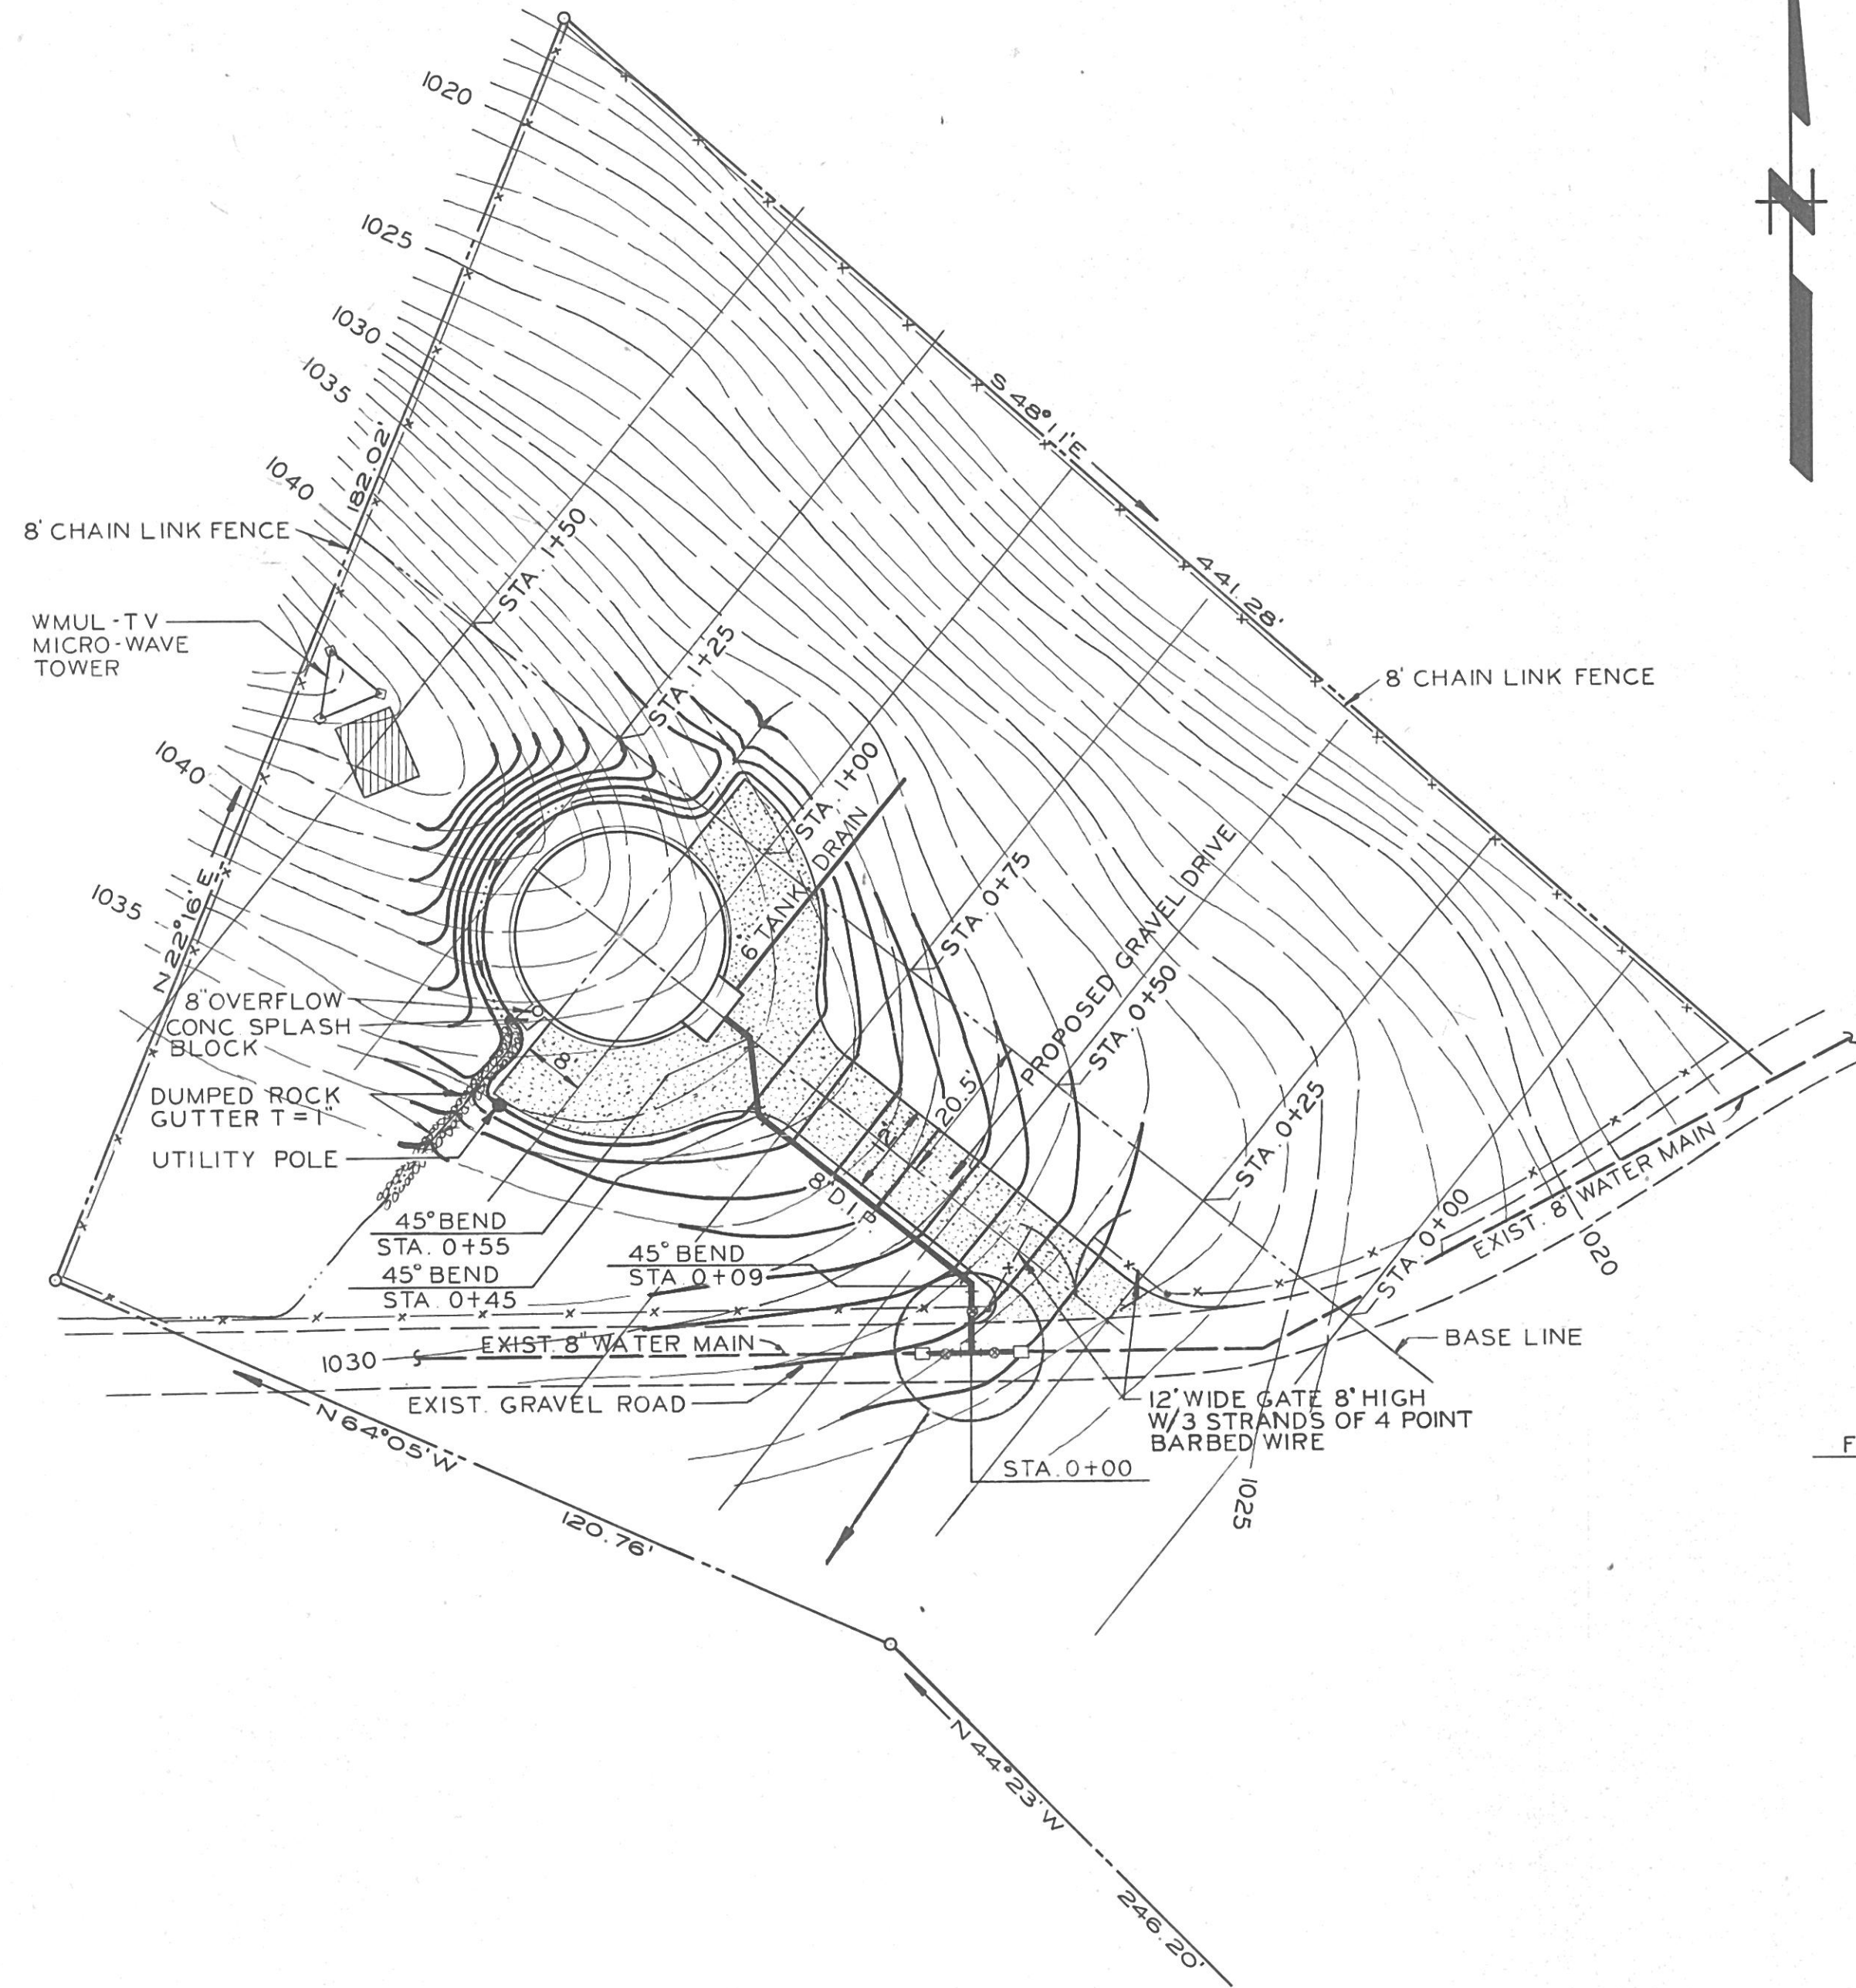


SITE PLAN
SCALE: 1"=20'

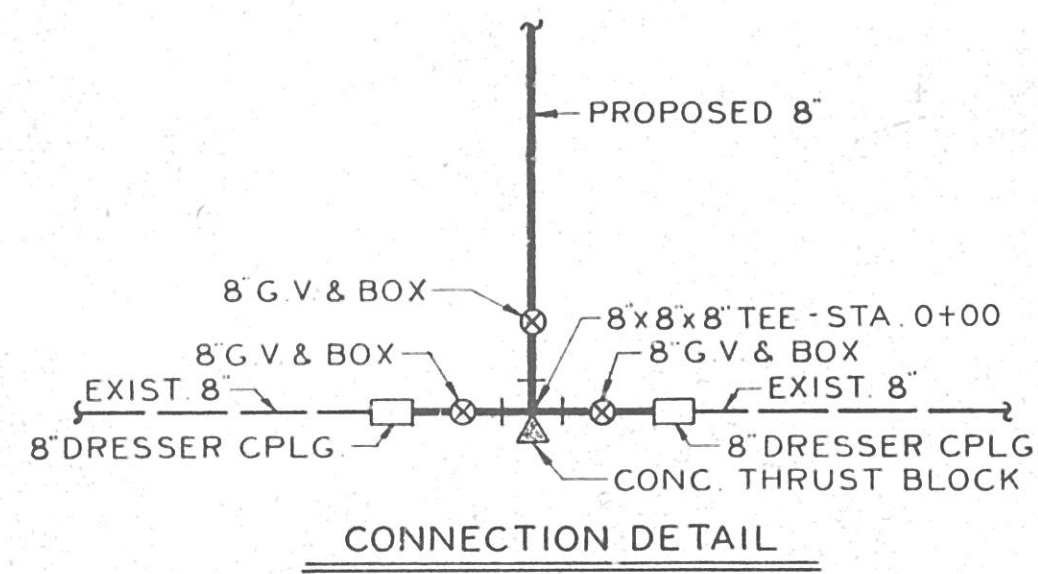


CONNECTION DETAIL

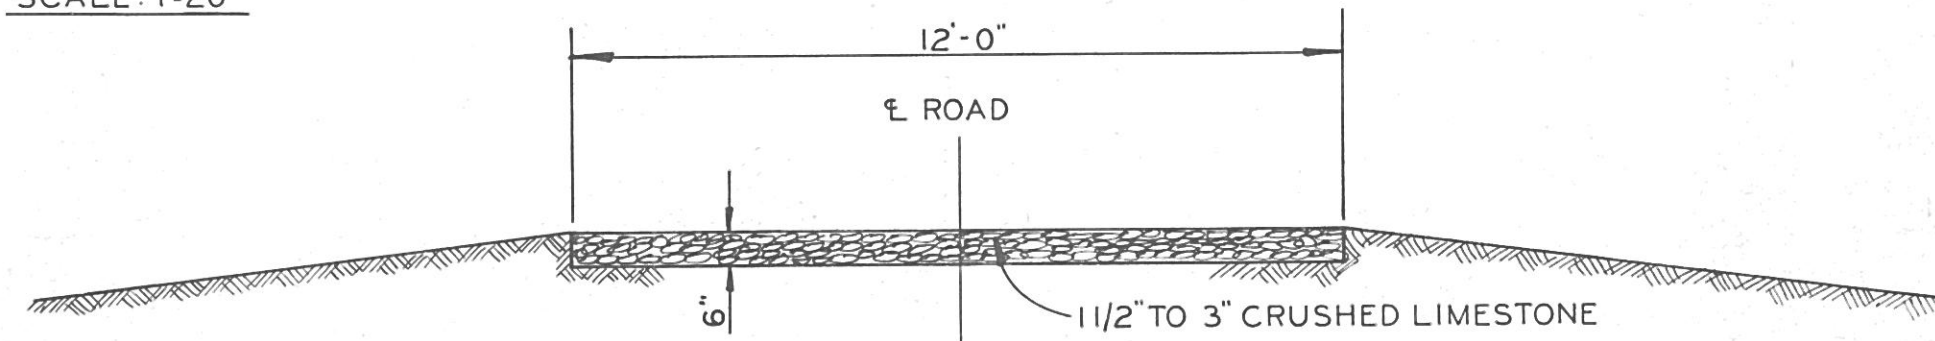


TYPICAL ROAD CROSS-SECTION
SCALE: 1"=3'

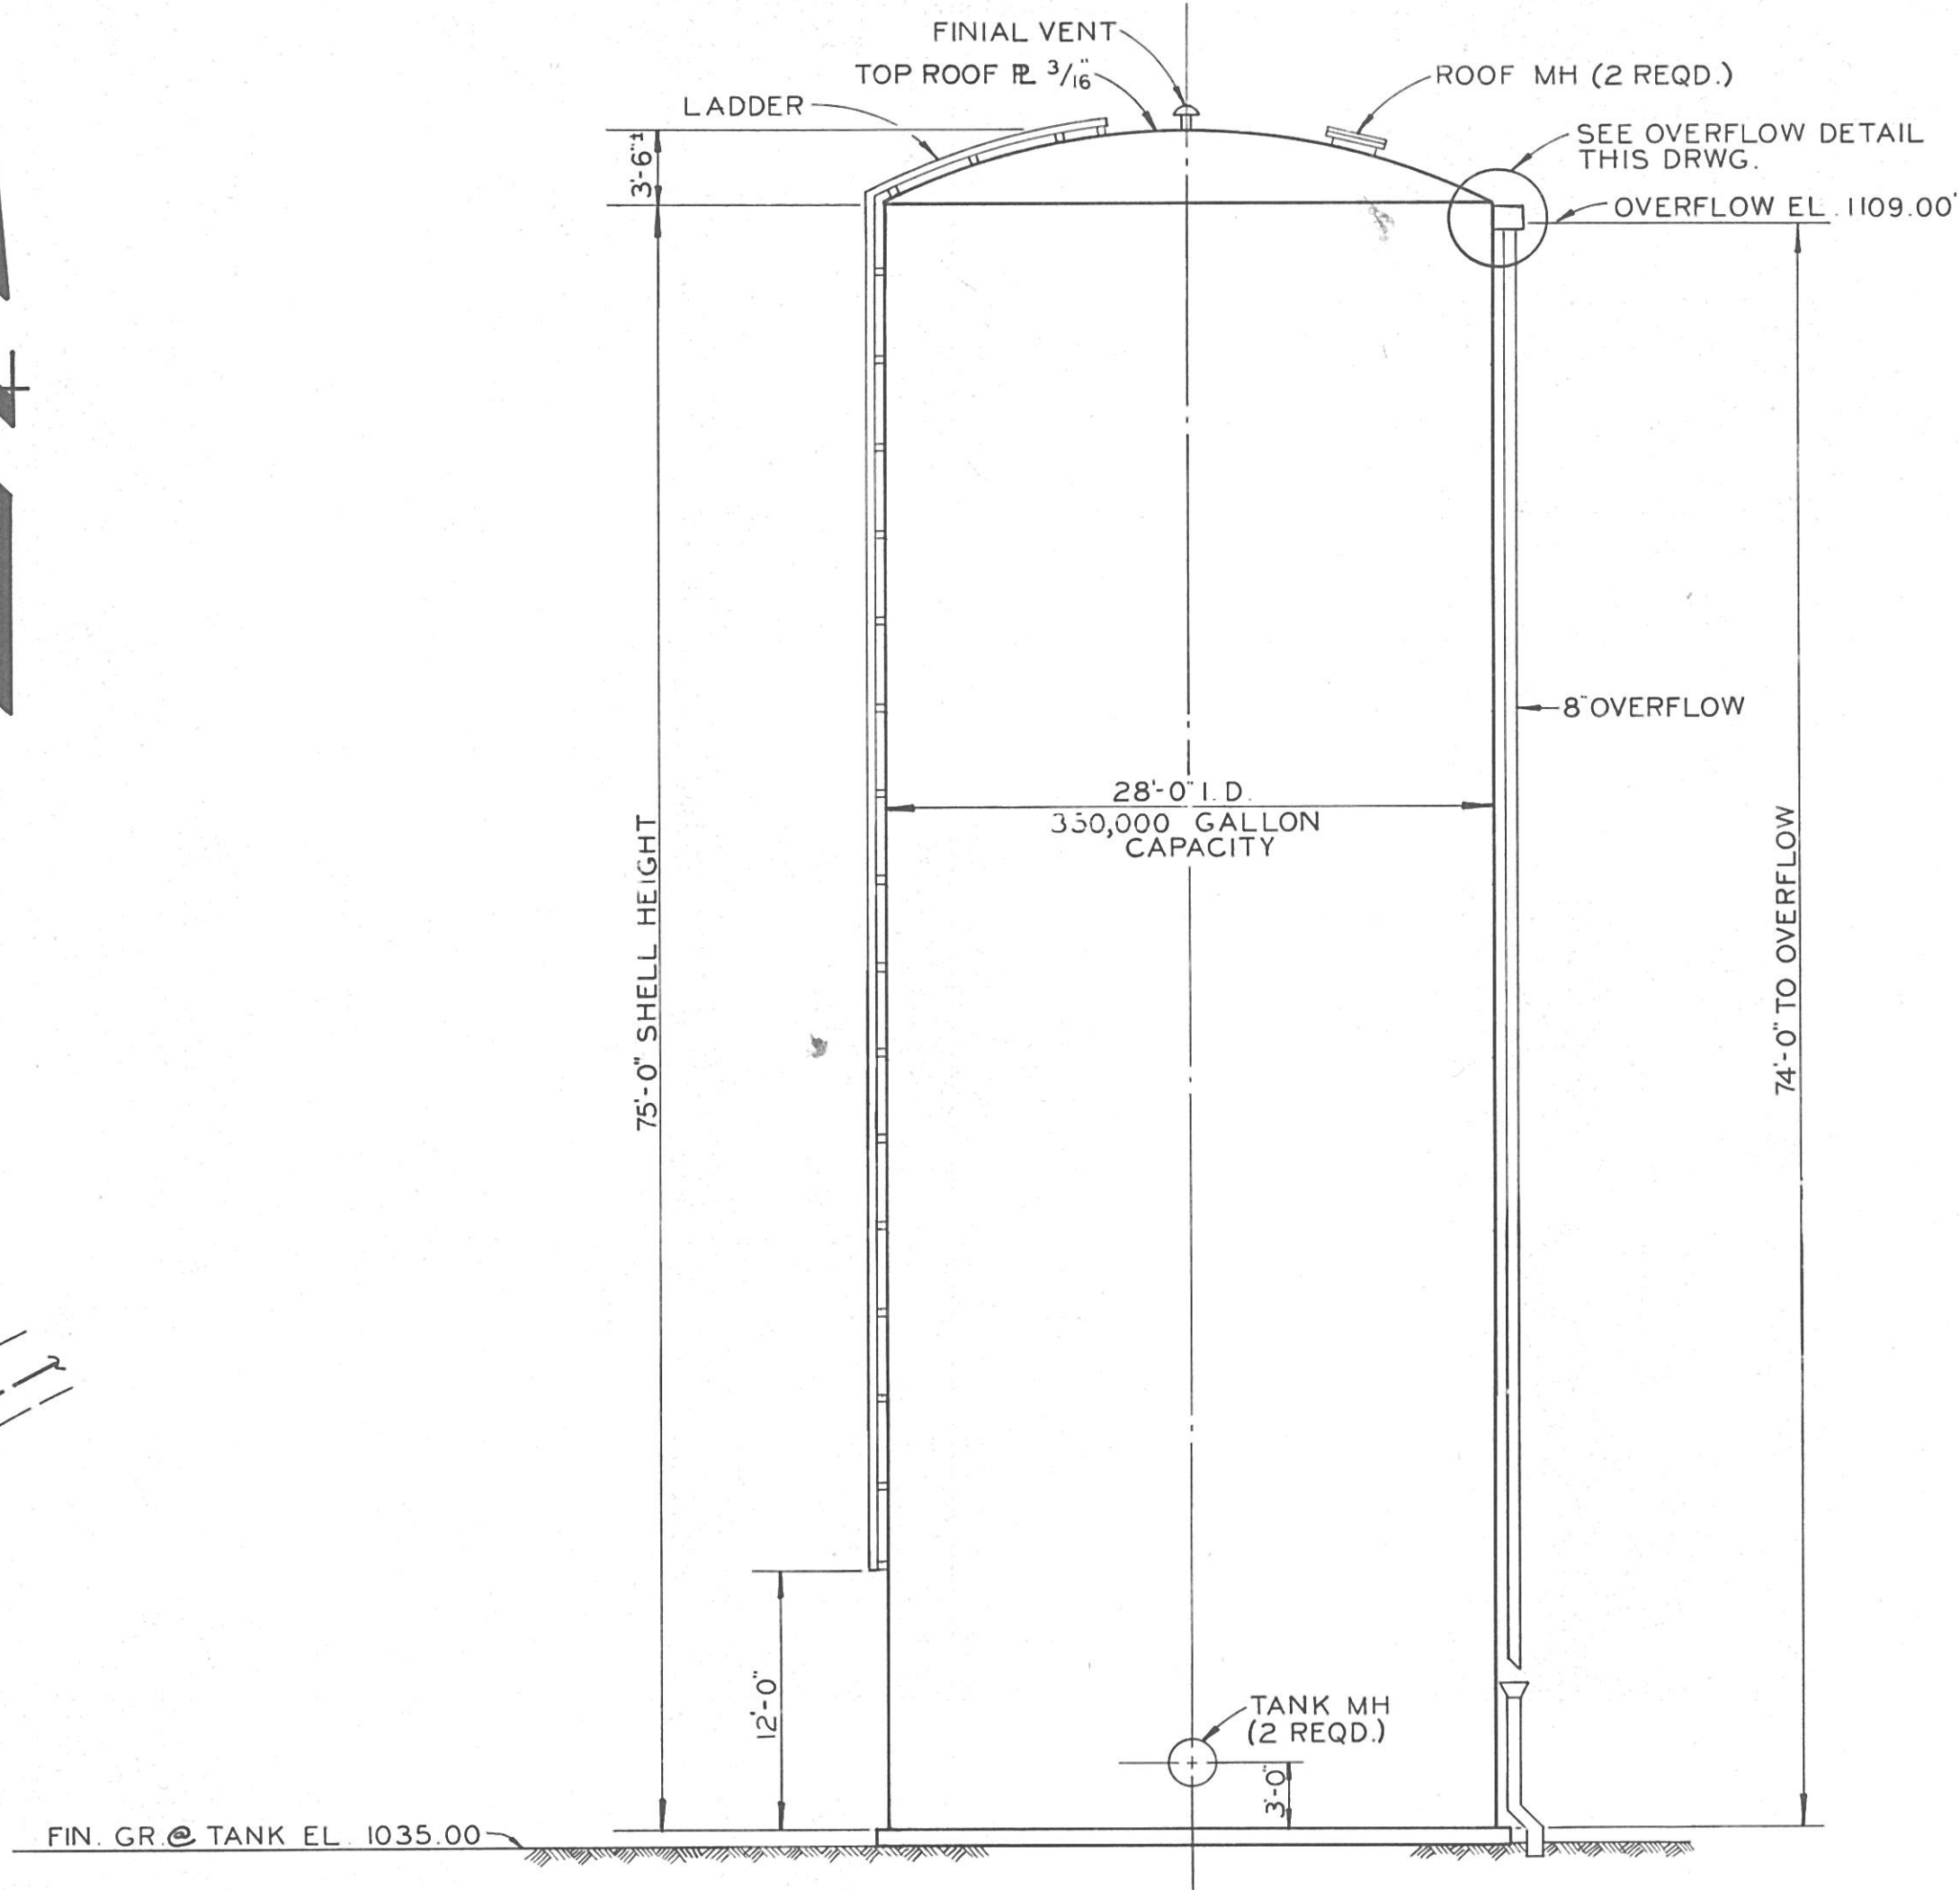

ELEVATION
350,000 GALLON TANK
SCALE: 1/8"=1'-0"

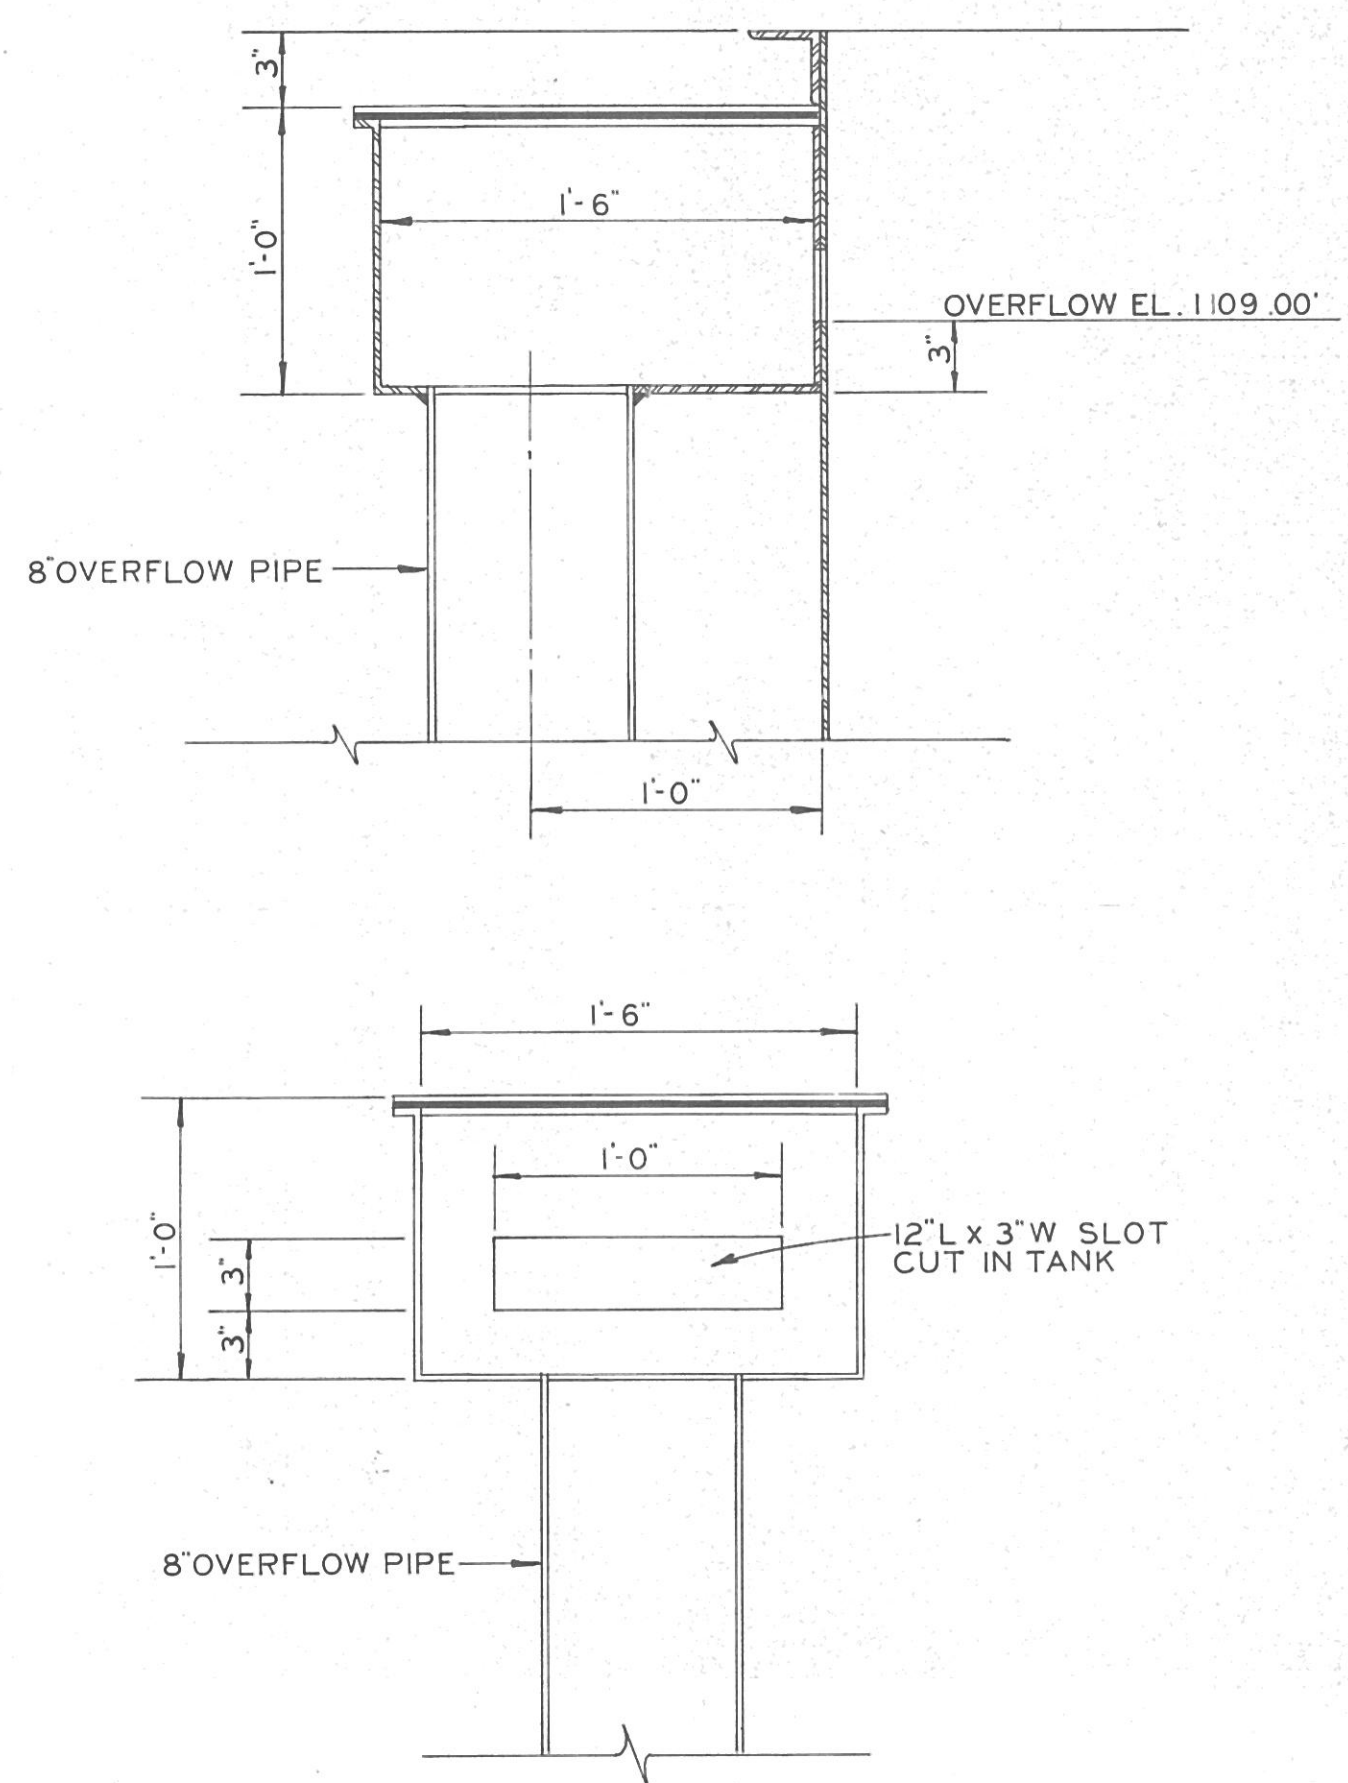

OVERFLOW DETAIL
SCALE: 1 1/2"=1'-0"

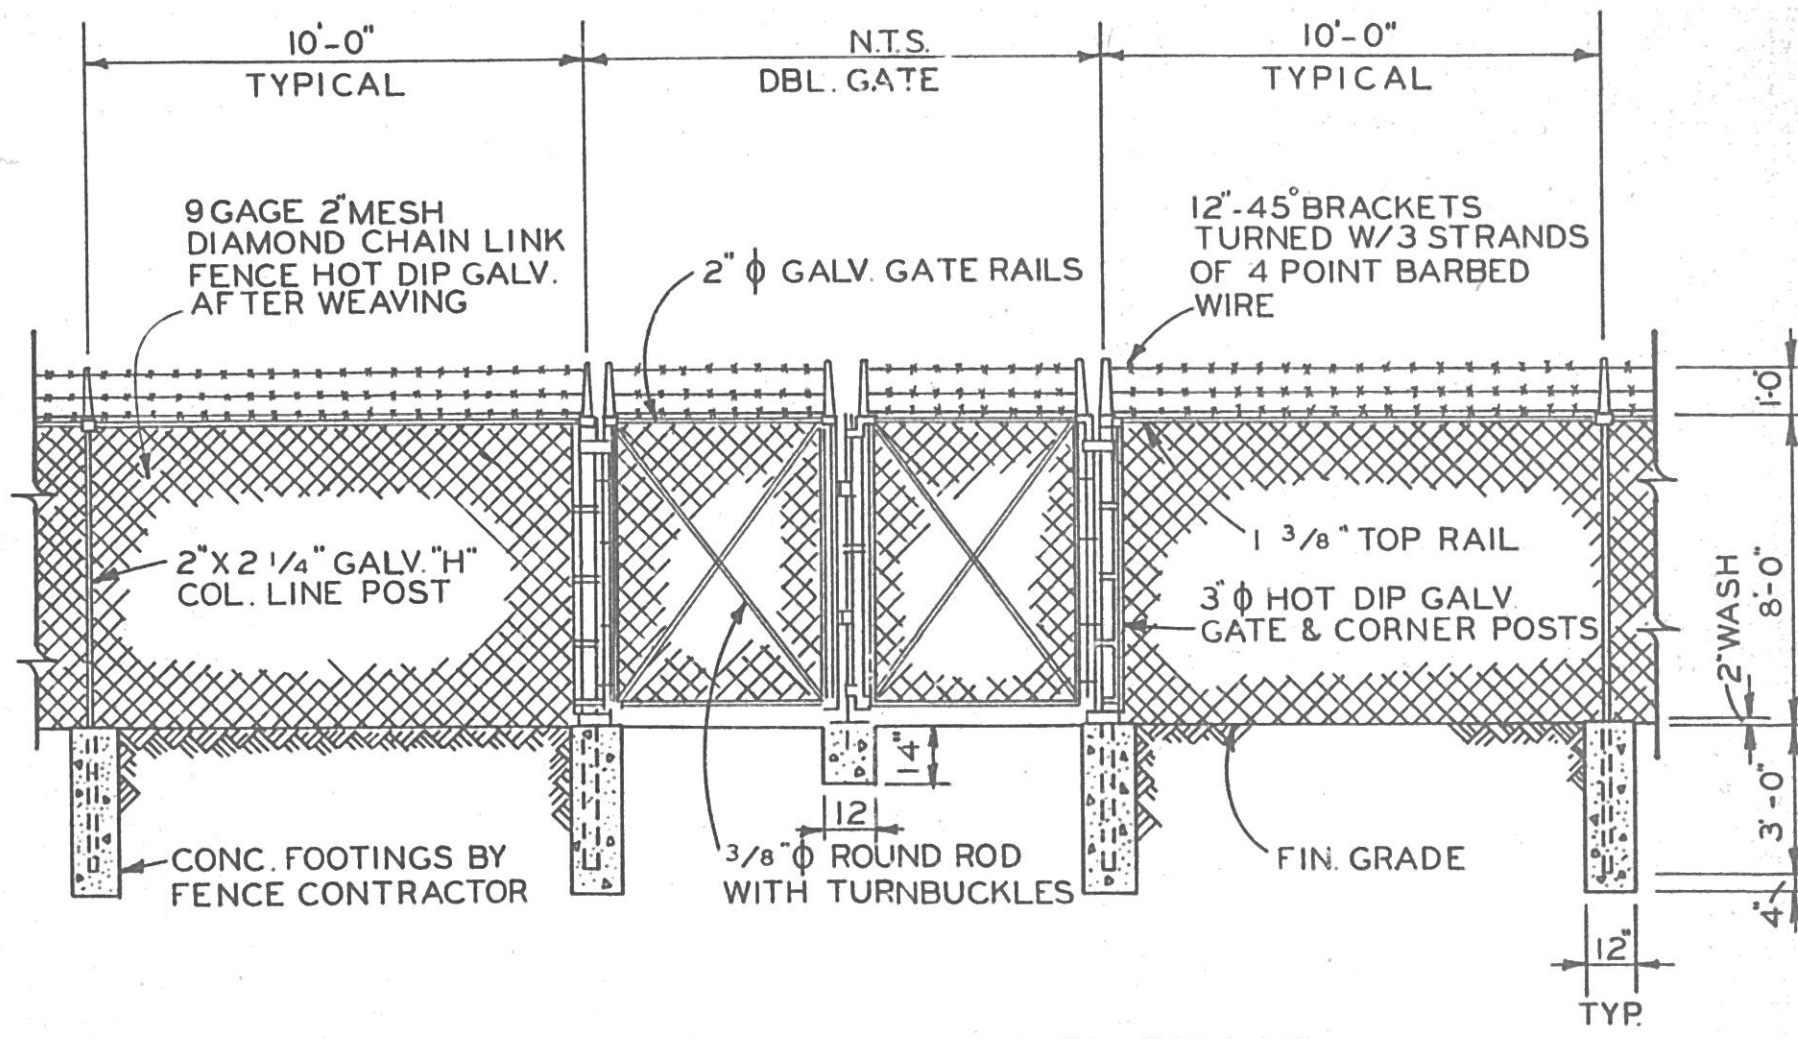

ELEVATION - CHAIN LINK FENCE
SCALE: 1/4"=1'-0"

8		KELLEY, GIDLEY, BLAIR & WOLFE, INC. CONSULTING ENGINEERS CHARLESTON, WEST VIRGINIA					
7							
6		CITY OF ST. ALBANS					
5		KANAWHA COUNTY		WEST VIRGINIA			
4		350,000 GAL. DRY RIDGE STORAGE TANK					
3		SITE PLAN & DETAILS					
2							
1		DRAWN	JRS	CHECKED	DAW	PROJECT 72600	DATE DEC. 80
NO.	DATE	DRAWN		APPROVED	HRC	DRAWING NO.	
REVISIONS		DRAWN		SCALE AS SHOWN		72603	