
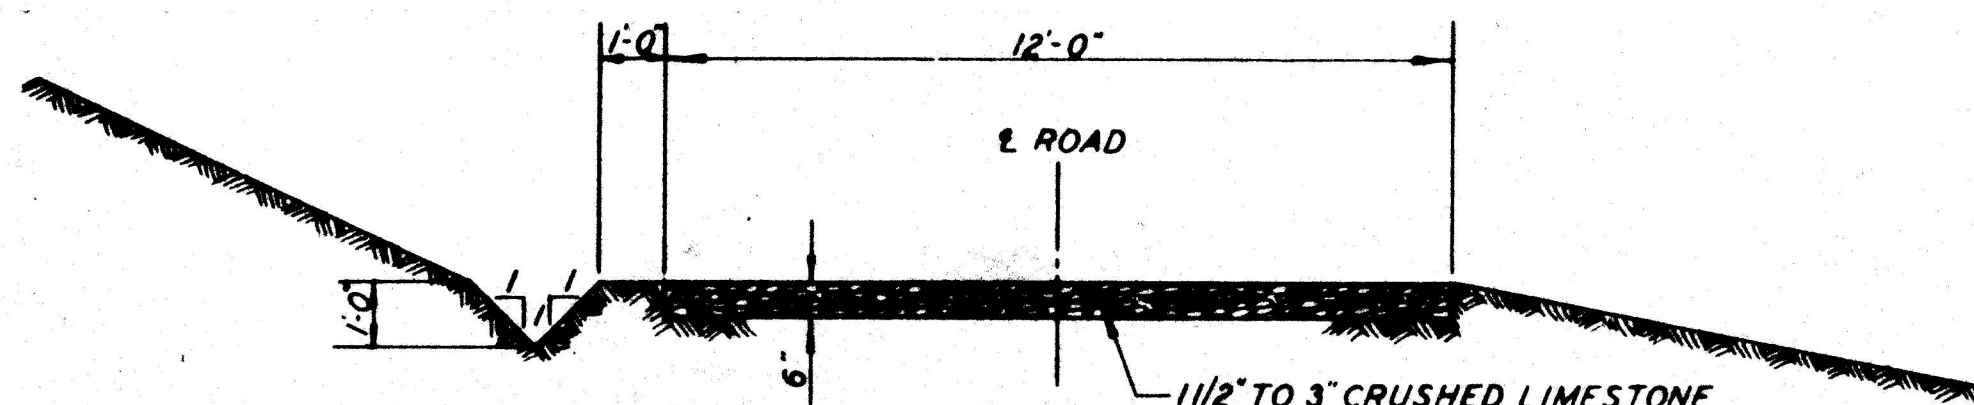
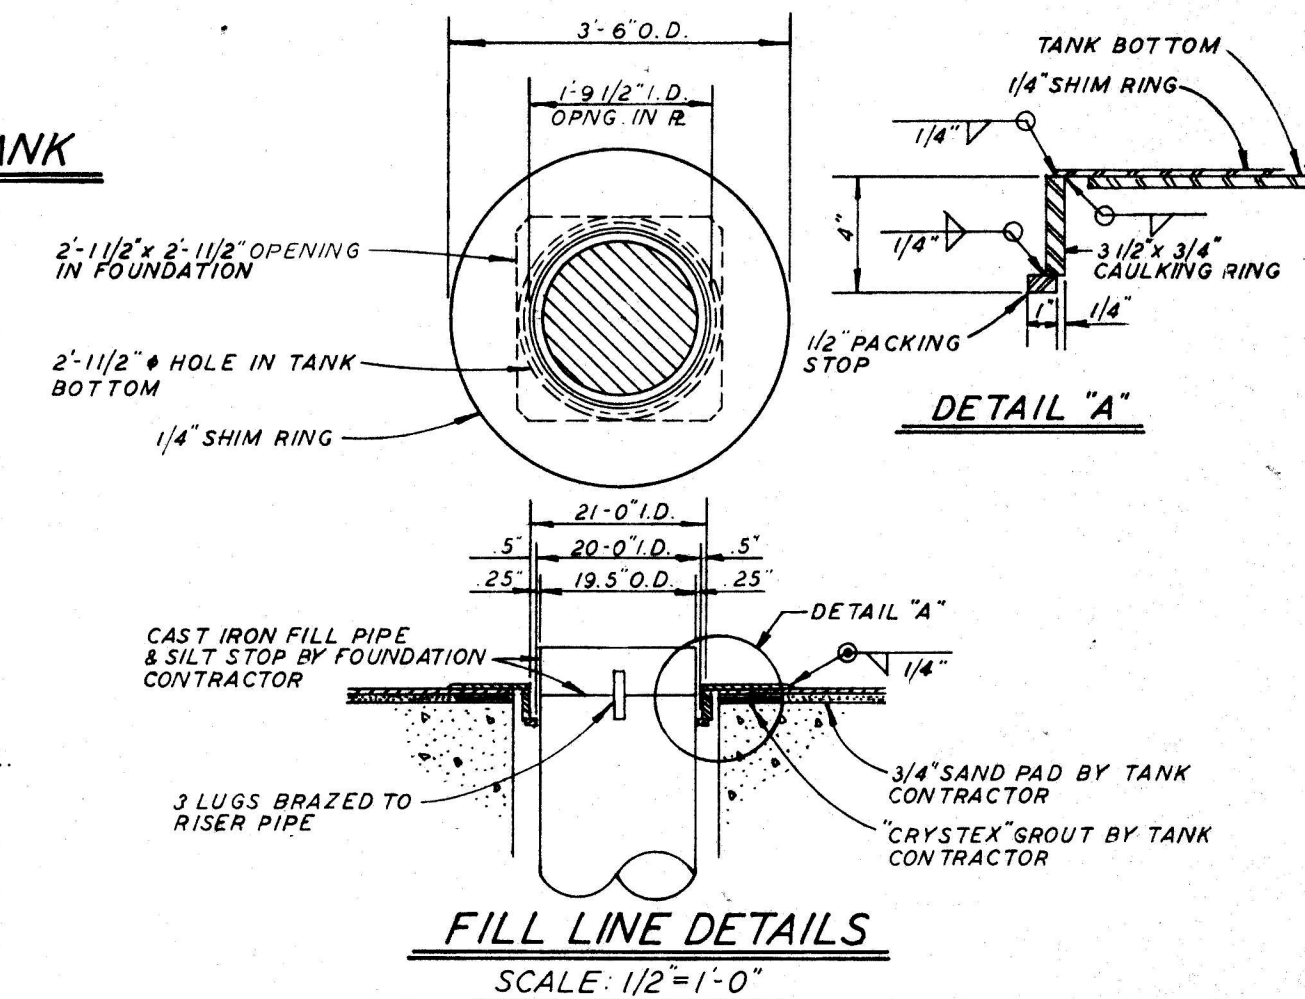
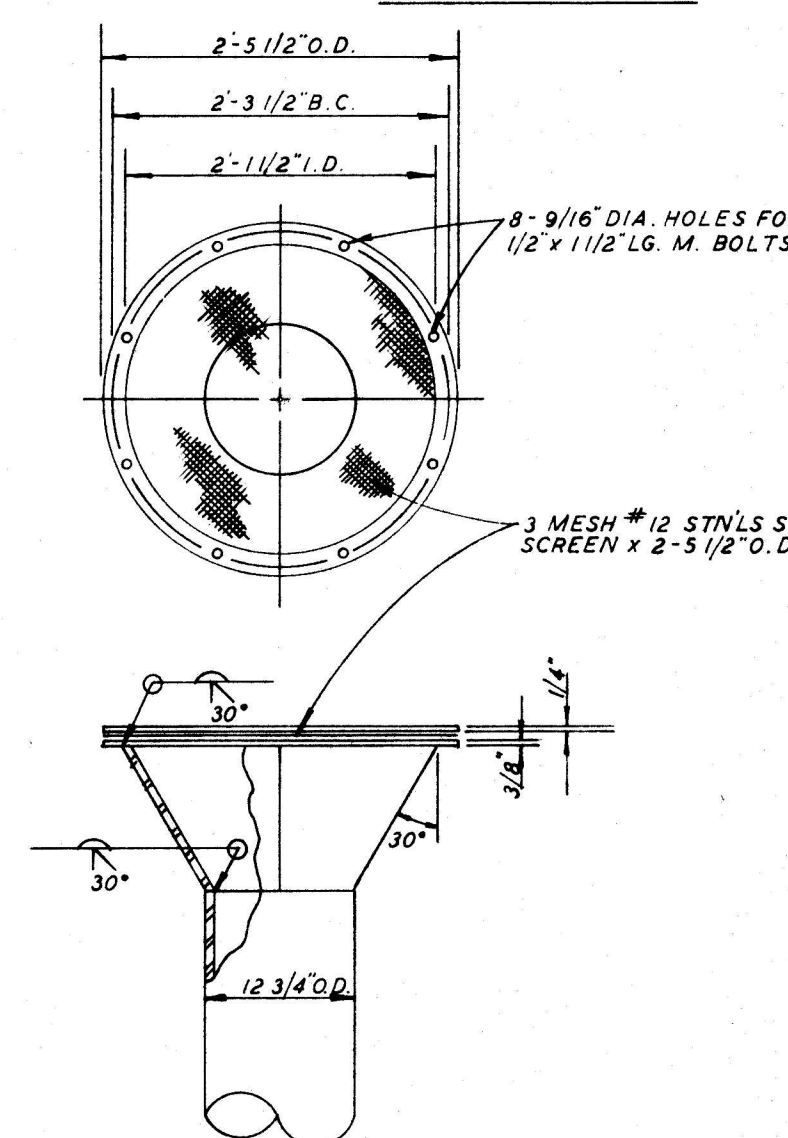
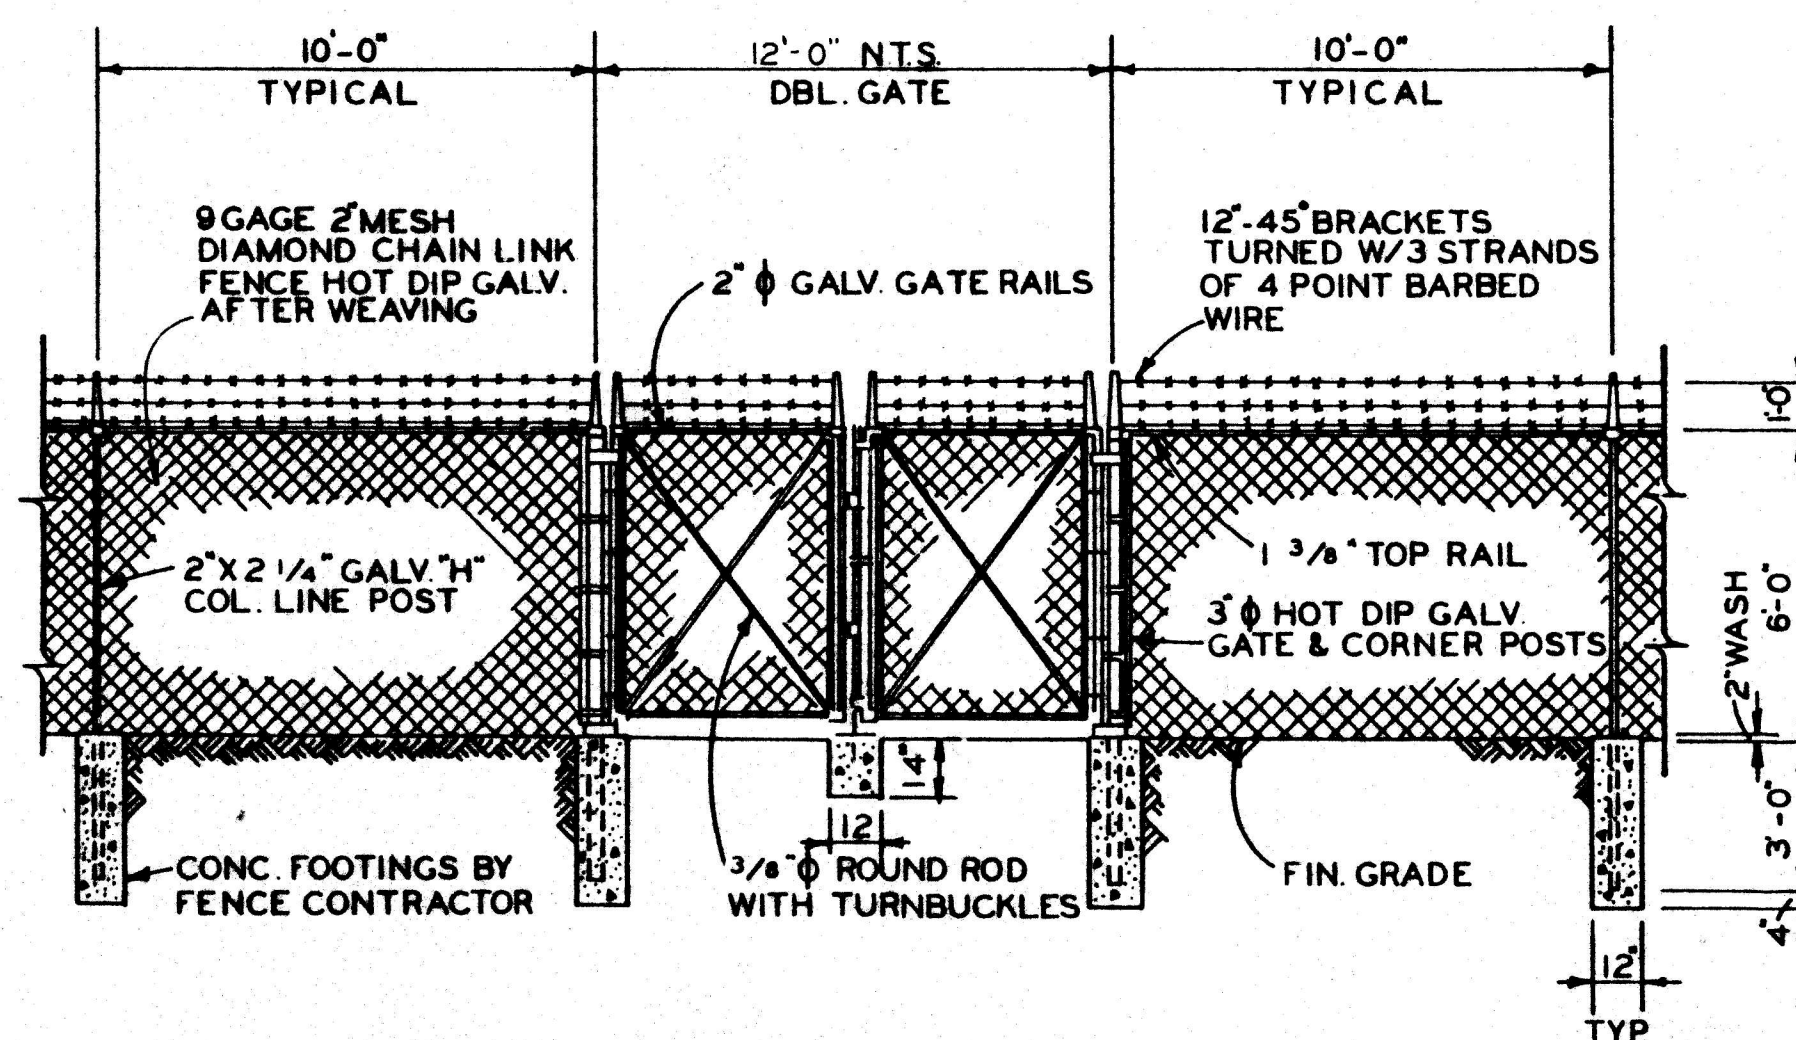
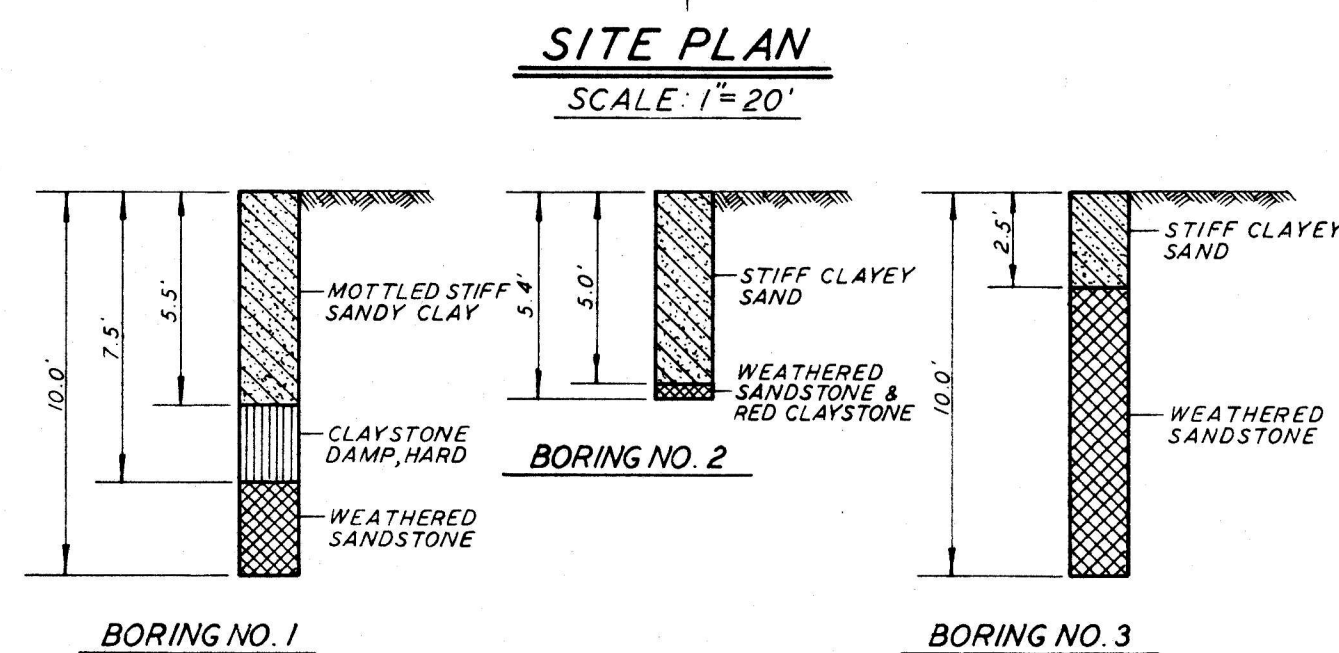
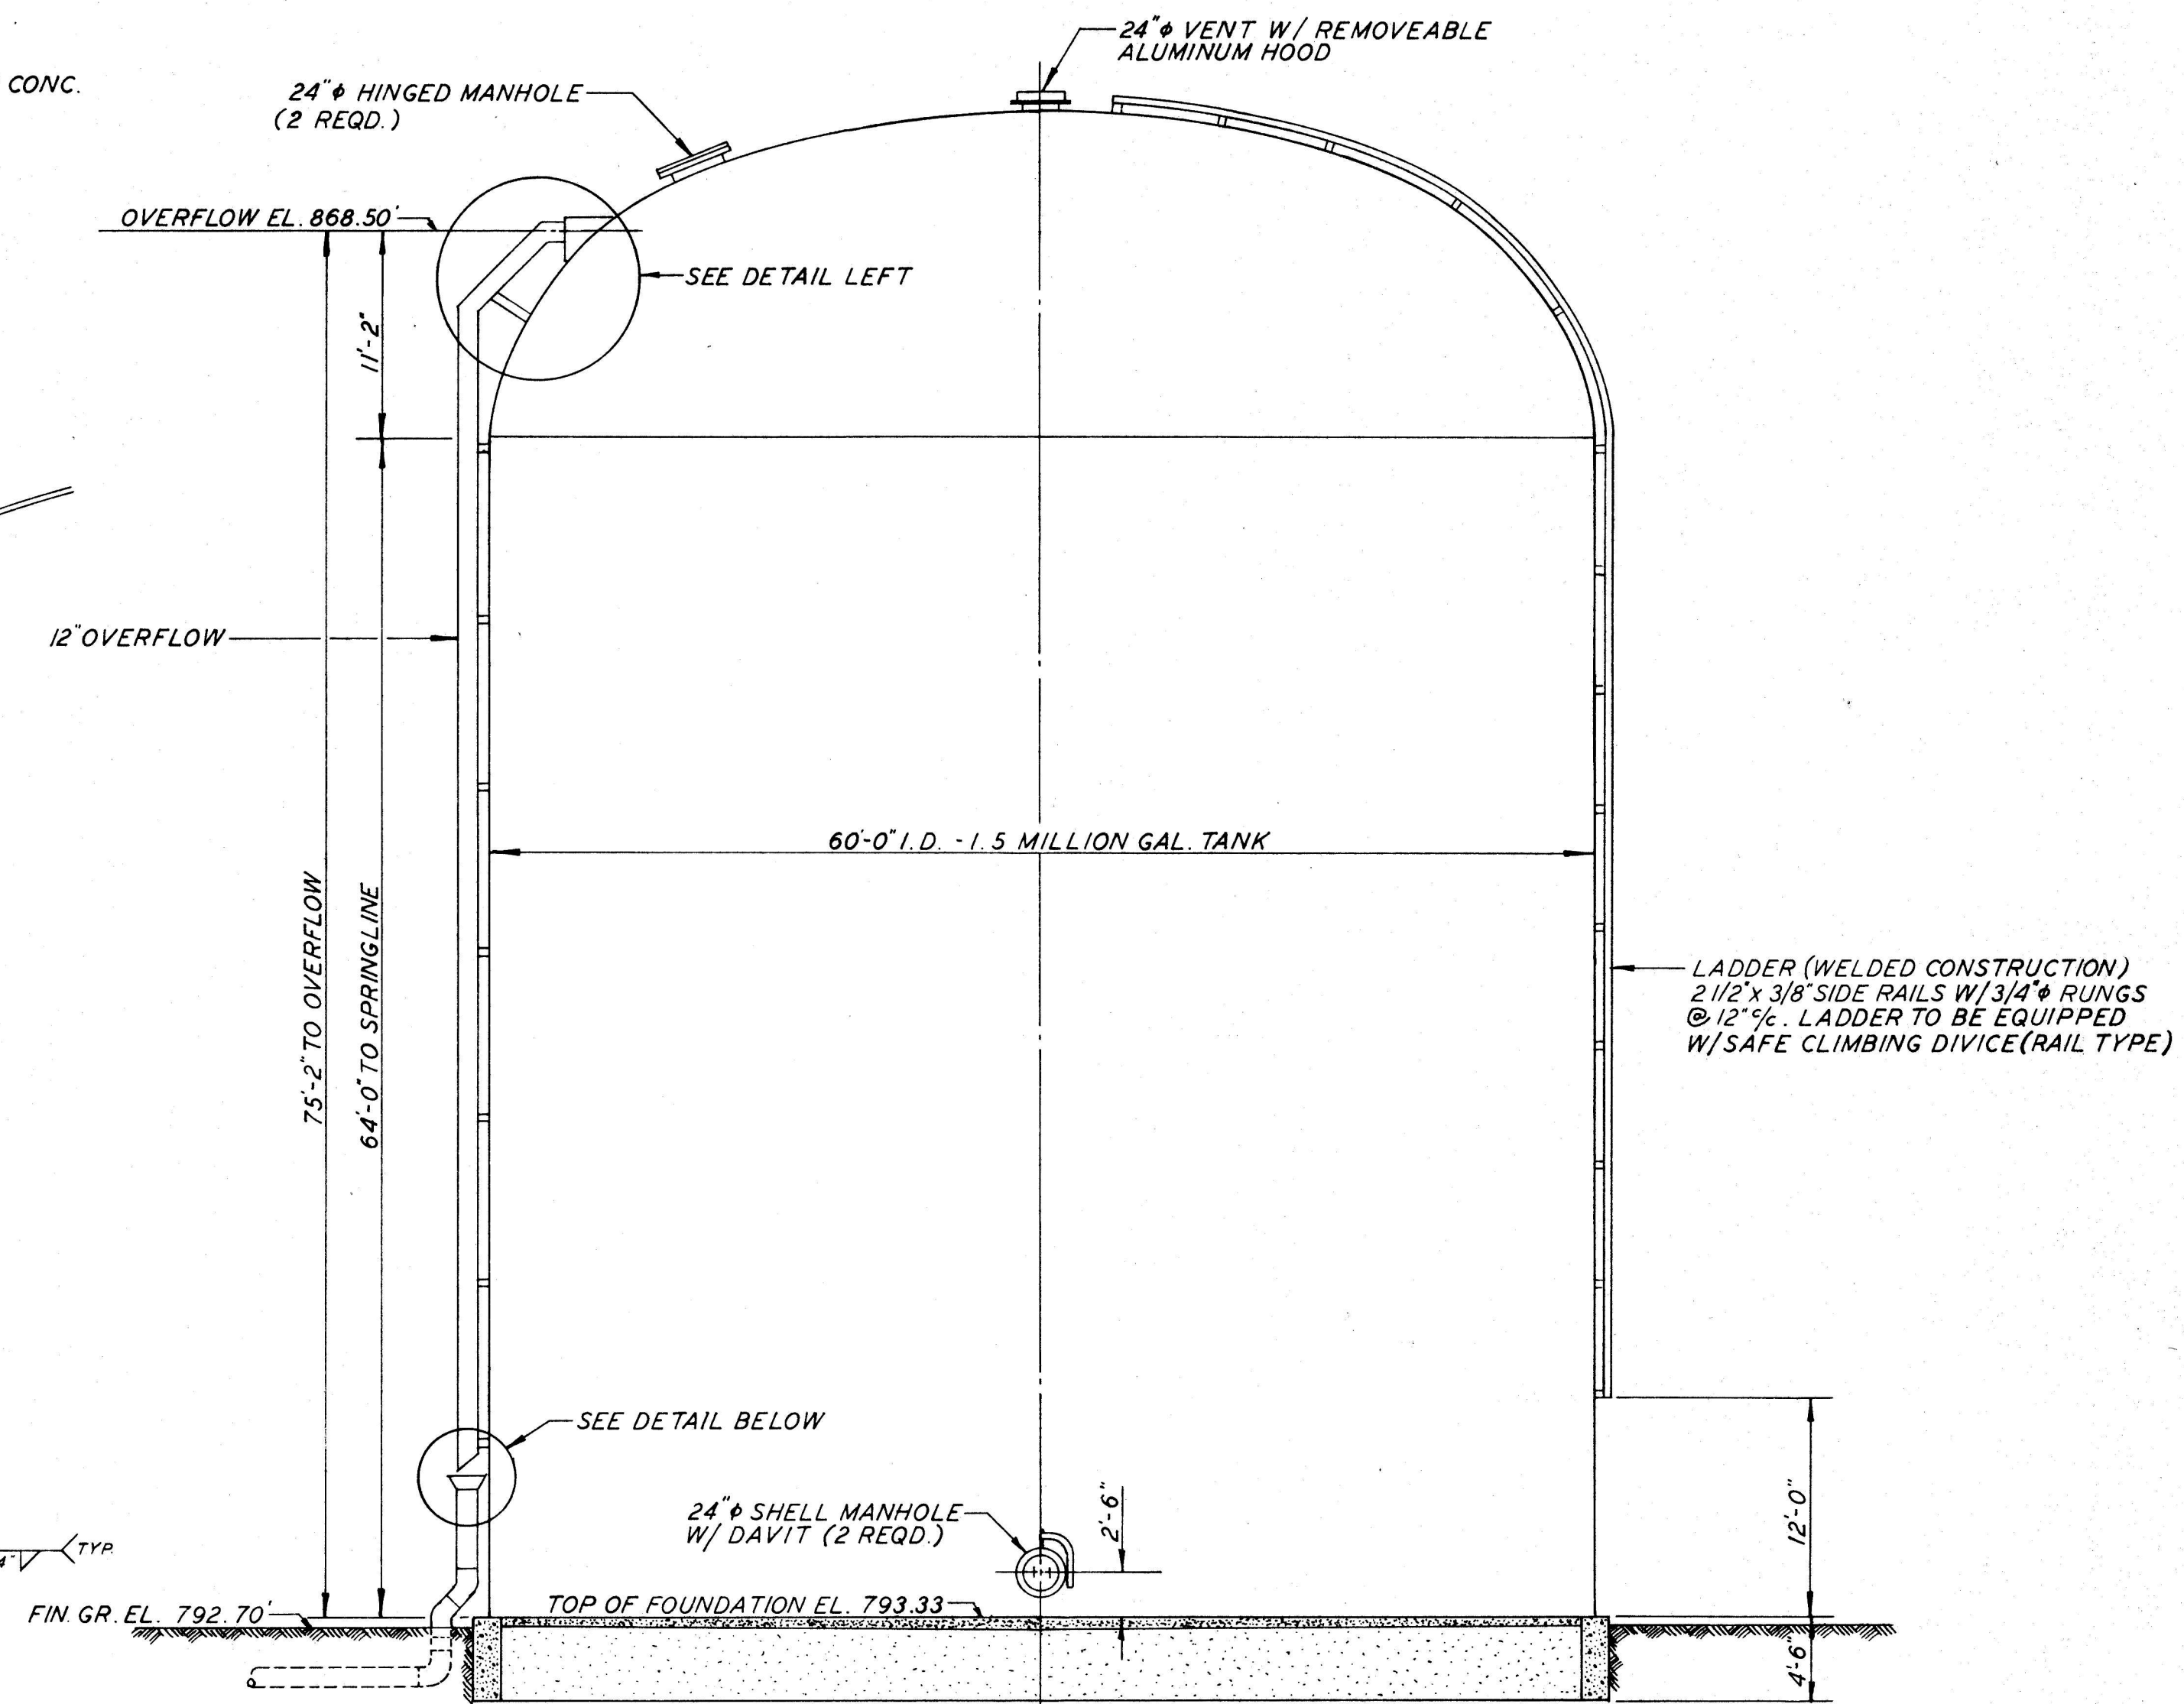
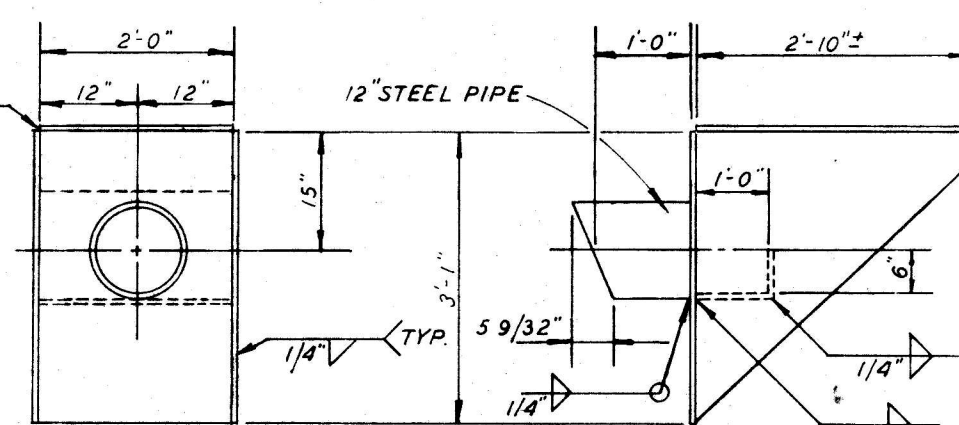


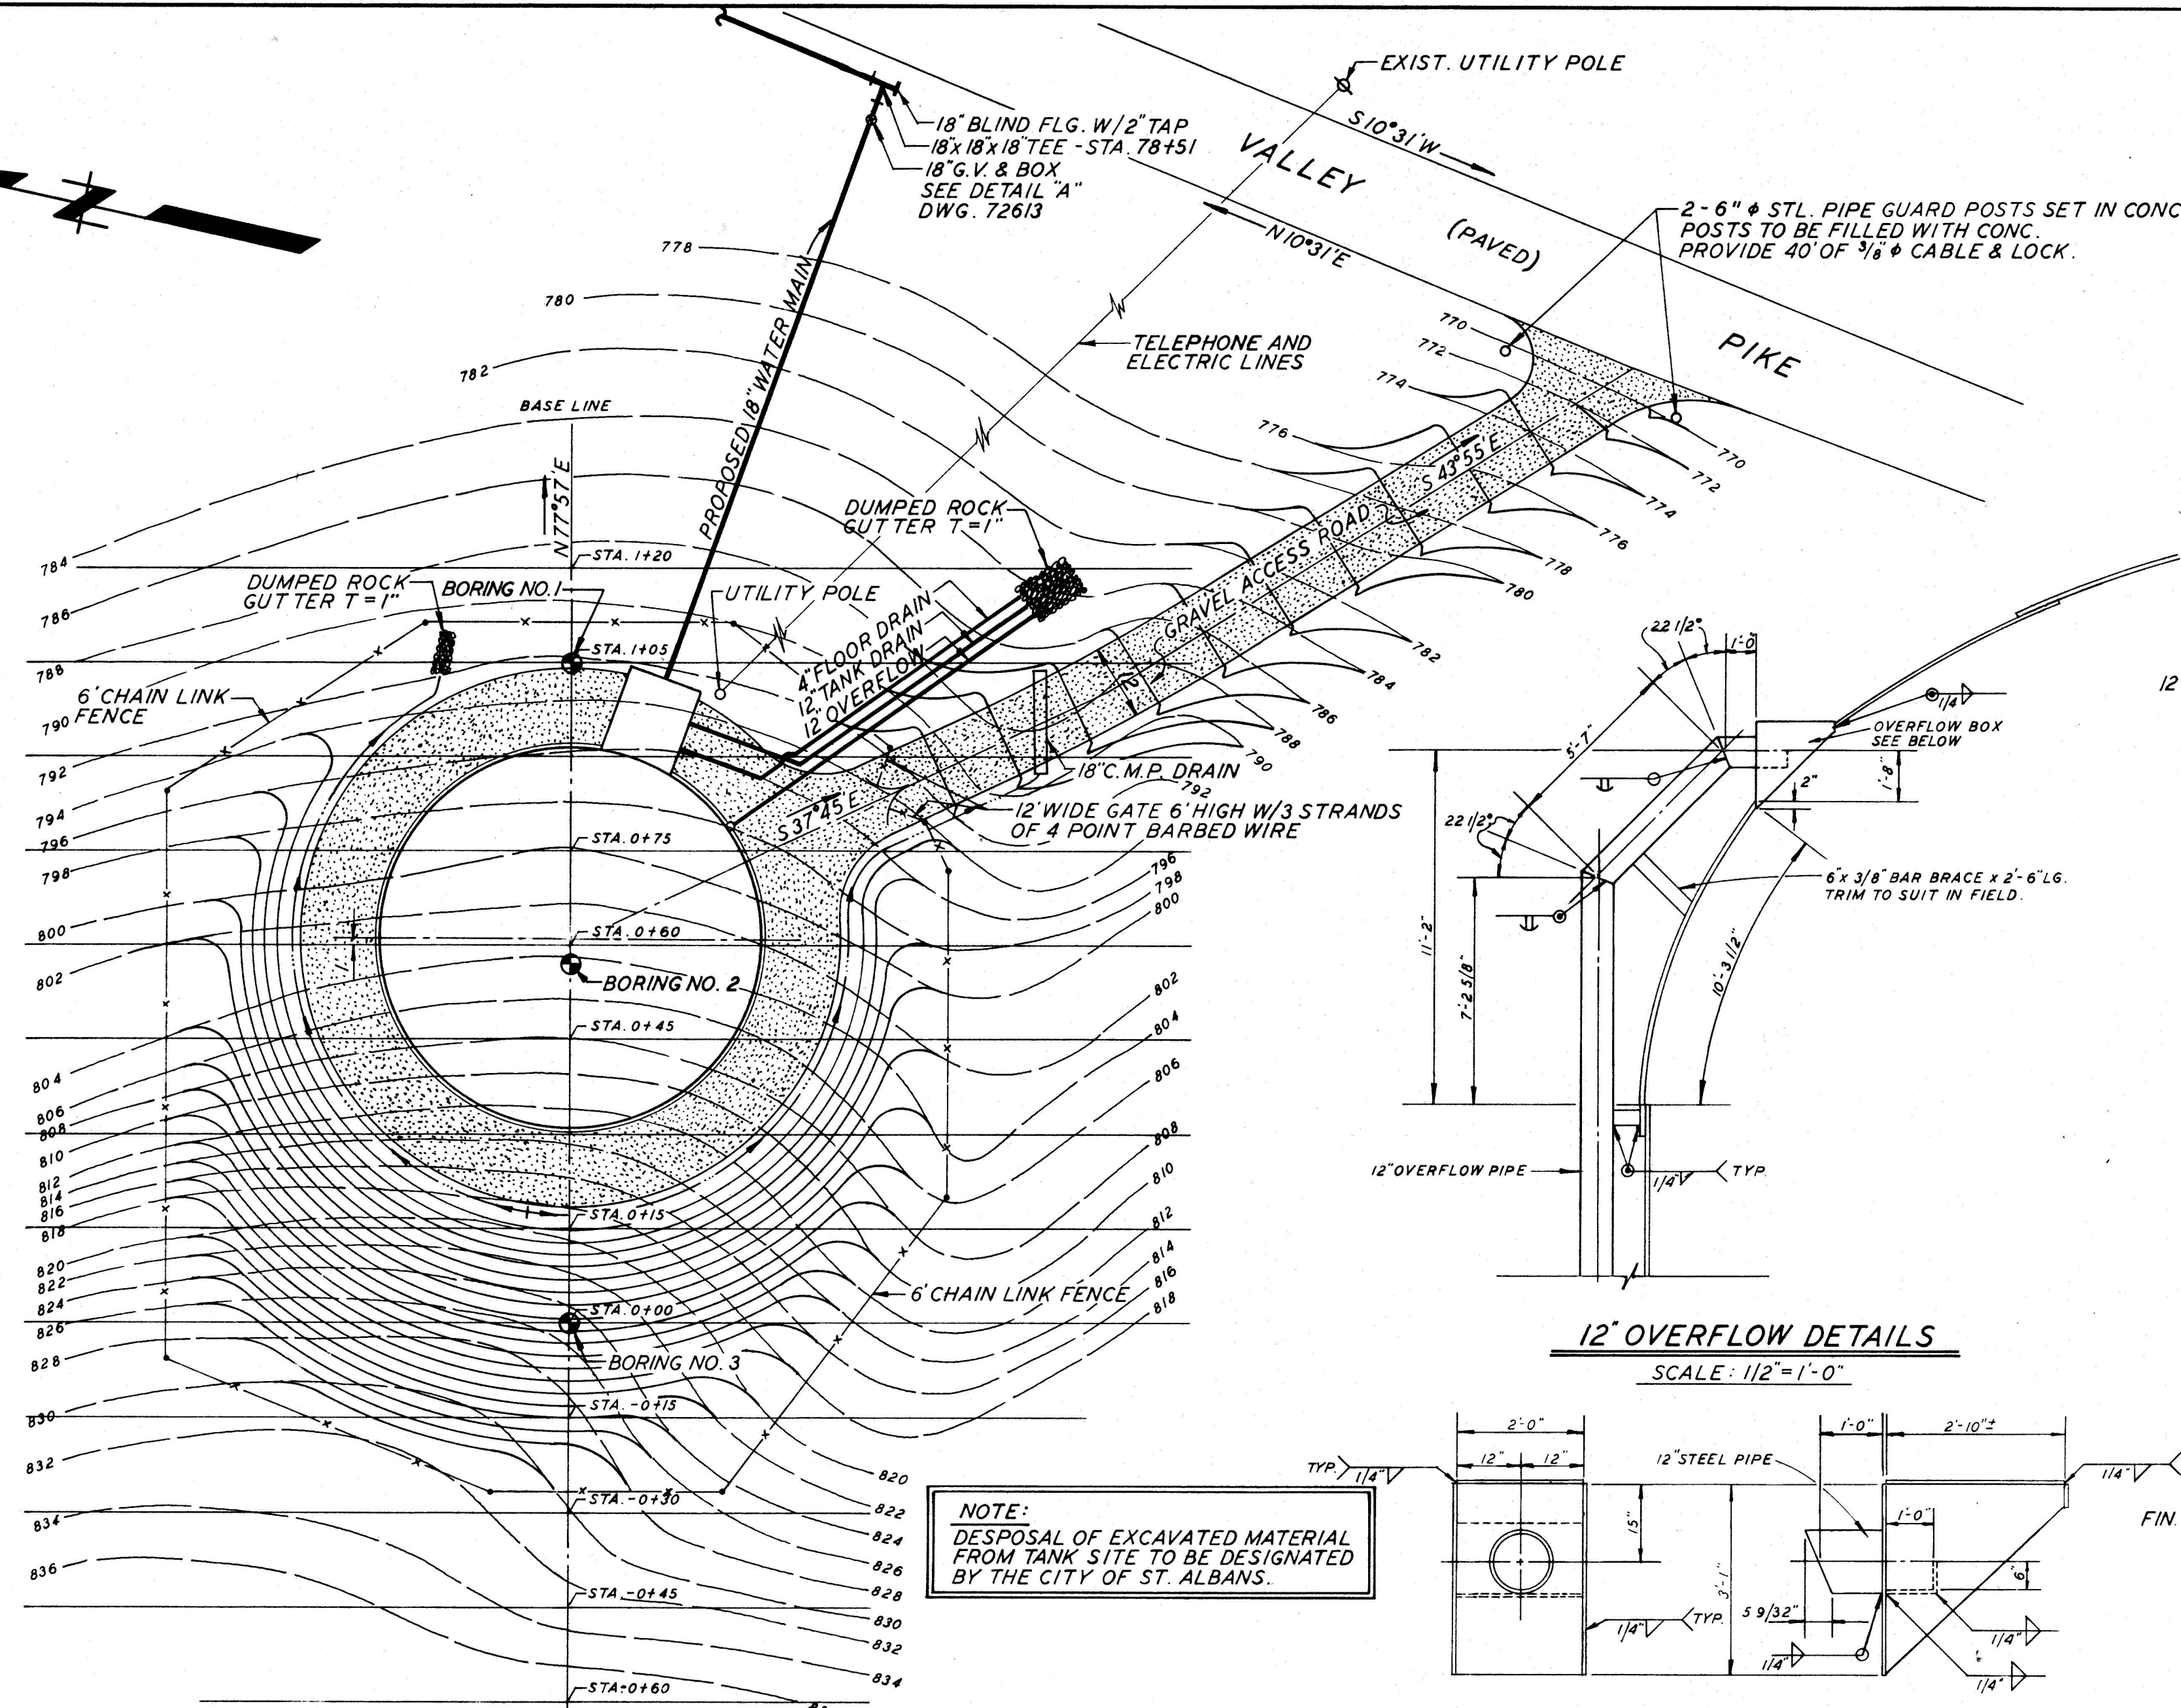

8		KELLEY, GIDLEY, BLAIR & WOLFE, INC.					
7		CONSULTING ENGINEERS					
		CHARLESTON, WEST VIRGINIA					
6		CITY OF ST. ALBANS					
5		KANAWHA COUNTY			WEST VIRGINIA		
4		1,500,000 GAL. STORAGE TANK					
3		SITE PLAN & DETAILS					
2							
1		DRAWN	JRS	CHECKED	DAW	PROJECT 72600	DATE FEB. 81
	NO. DATE	DRAWN		APPROVED	HRC	DRAWING NO.	
	REVISIONS	DRAWN		SCALE	NOTED	72614	