
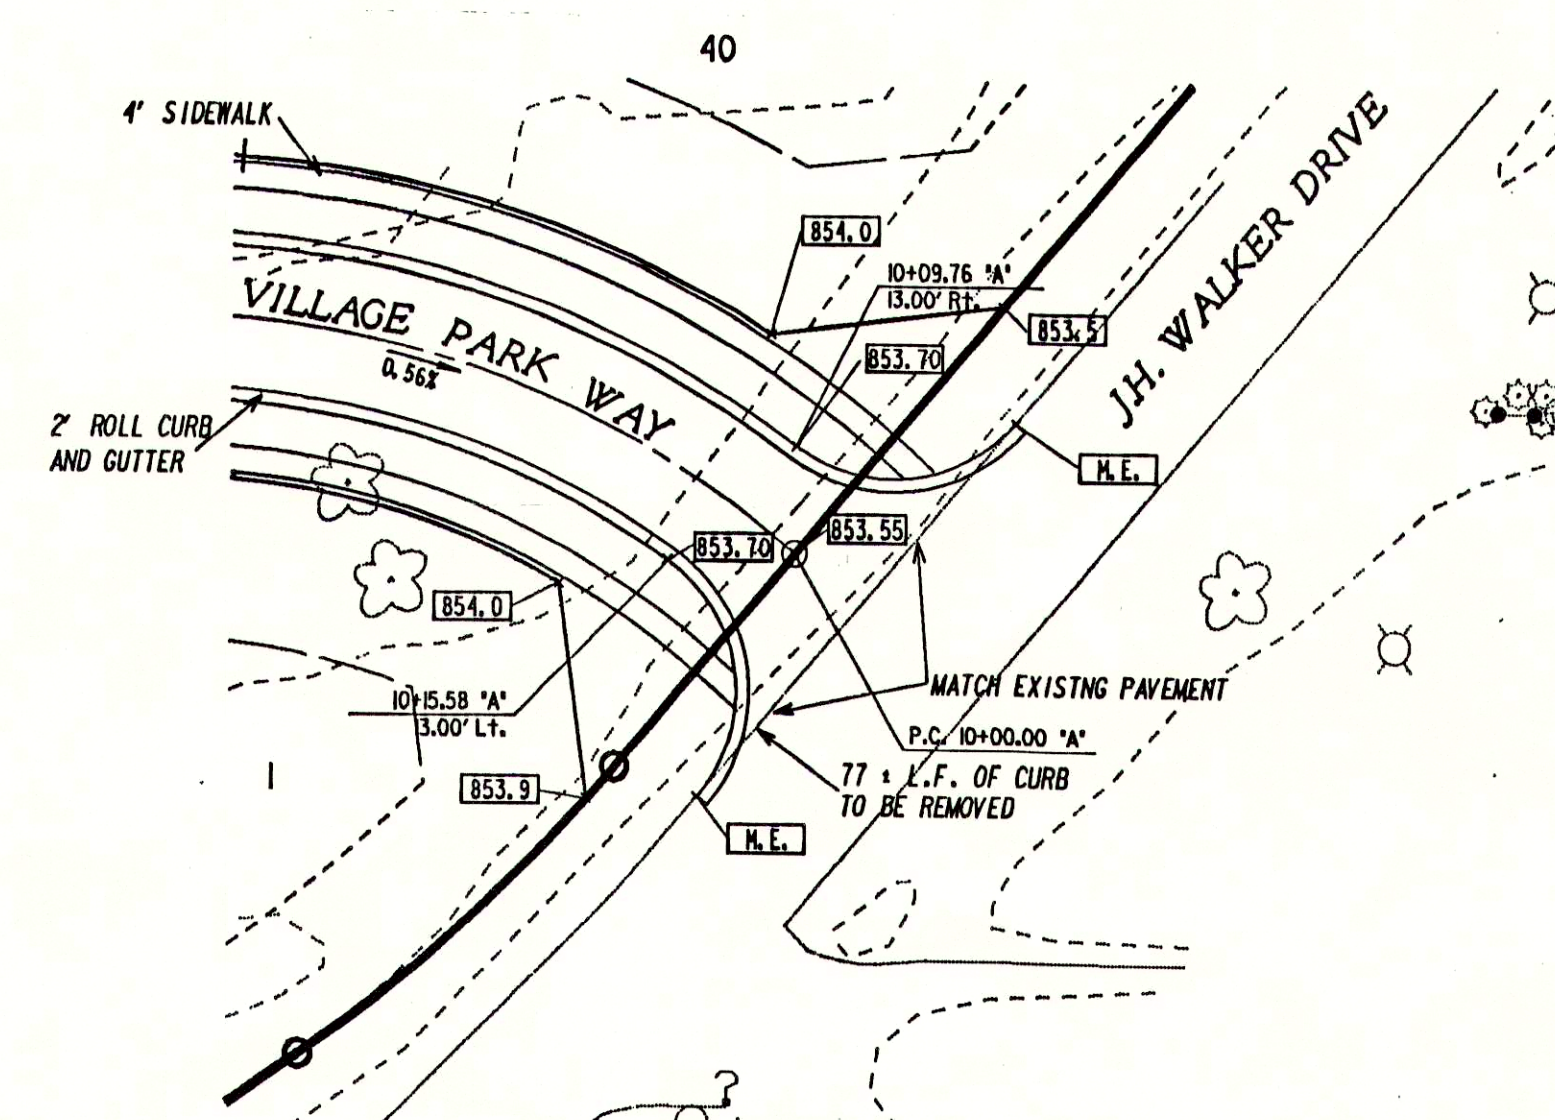
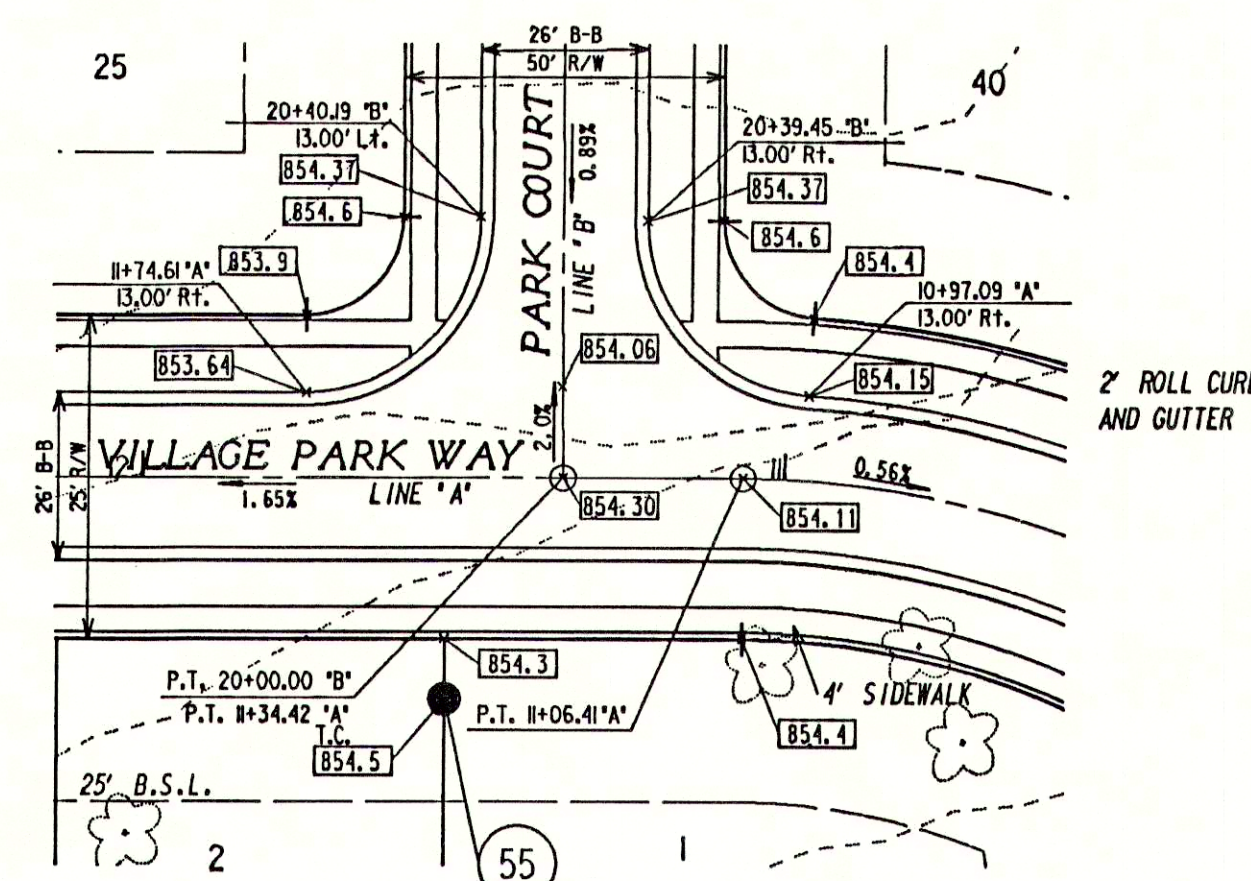
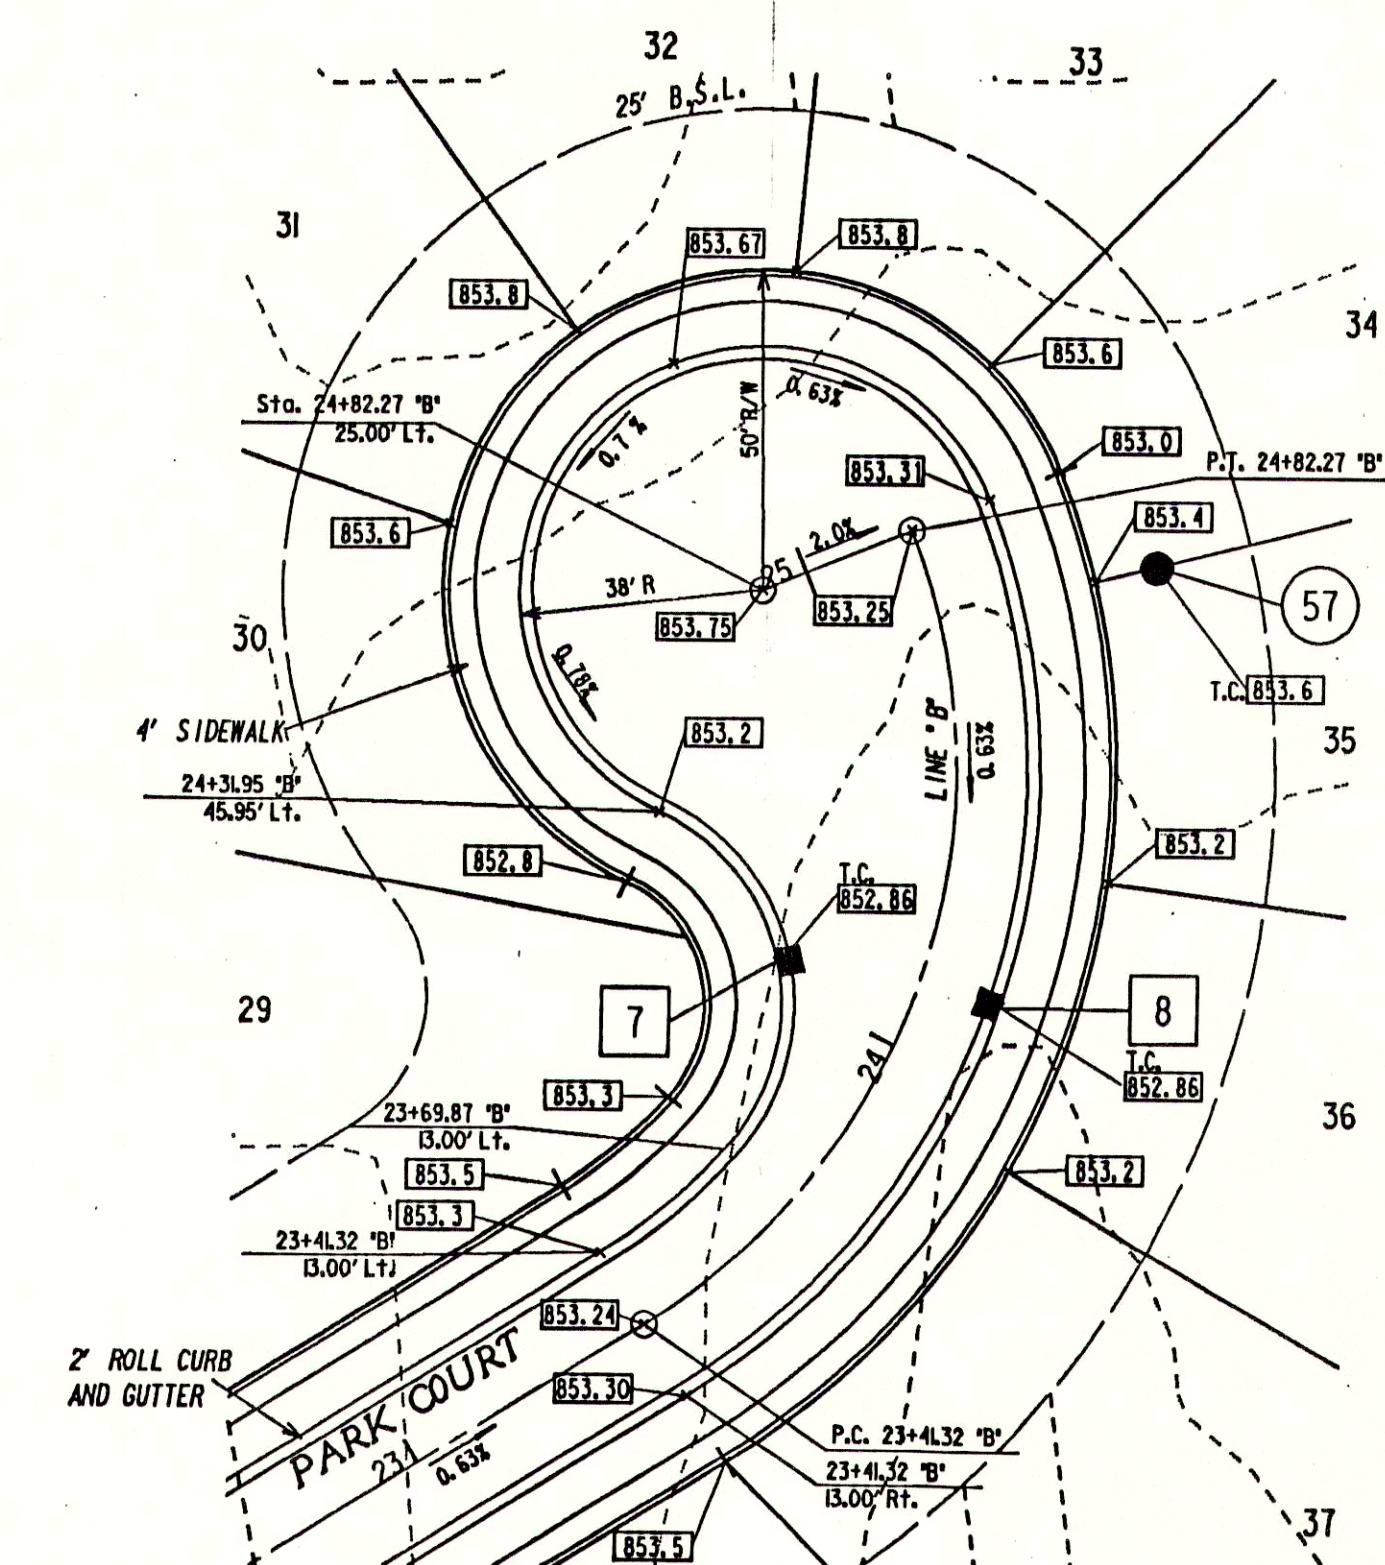
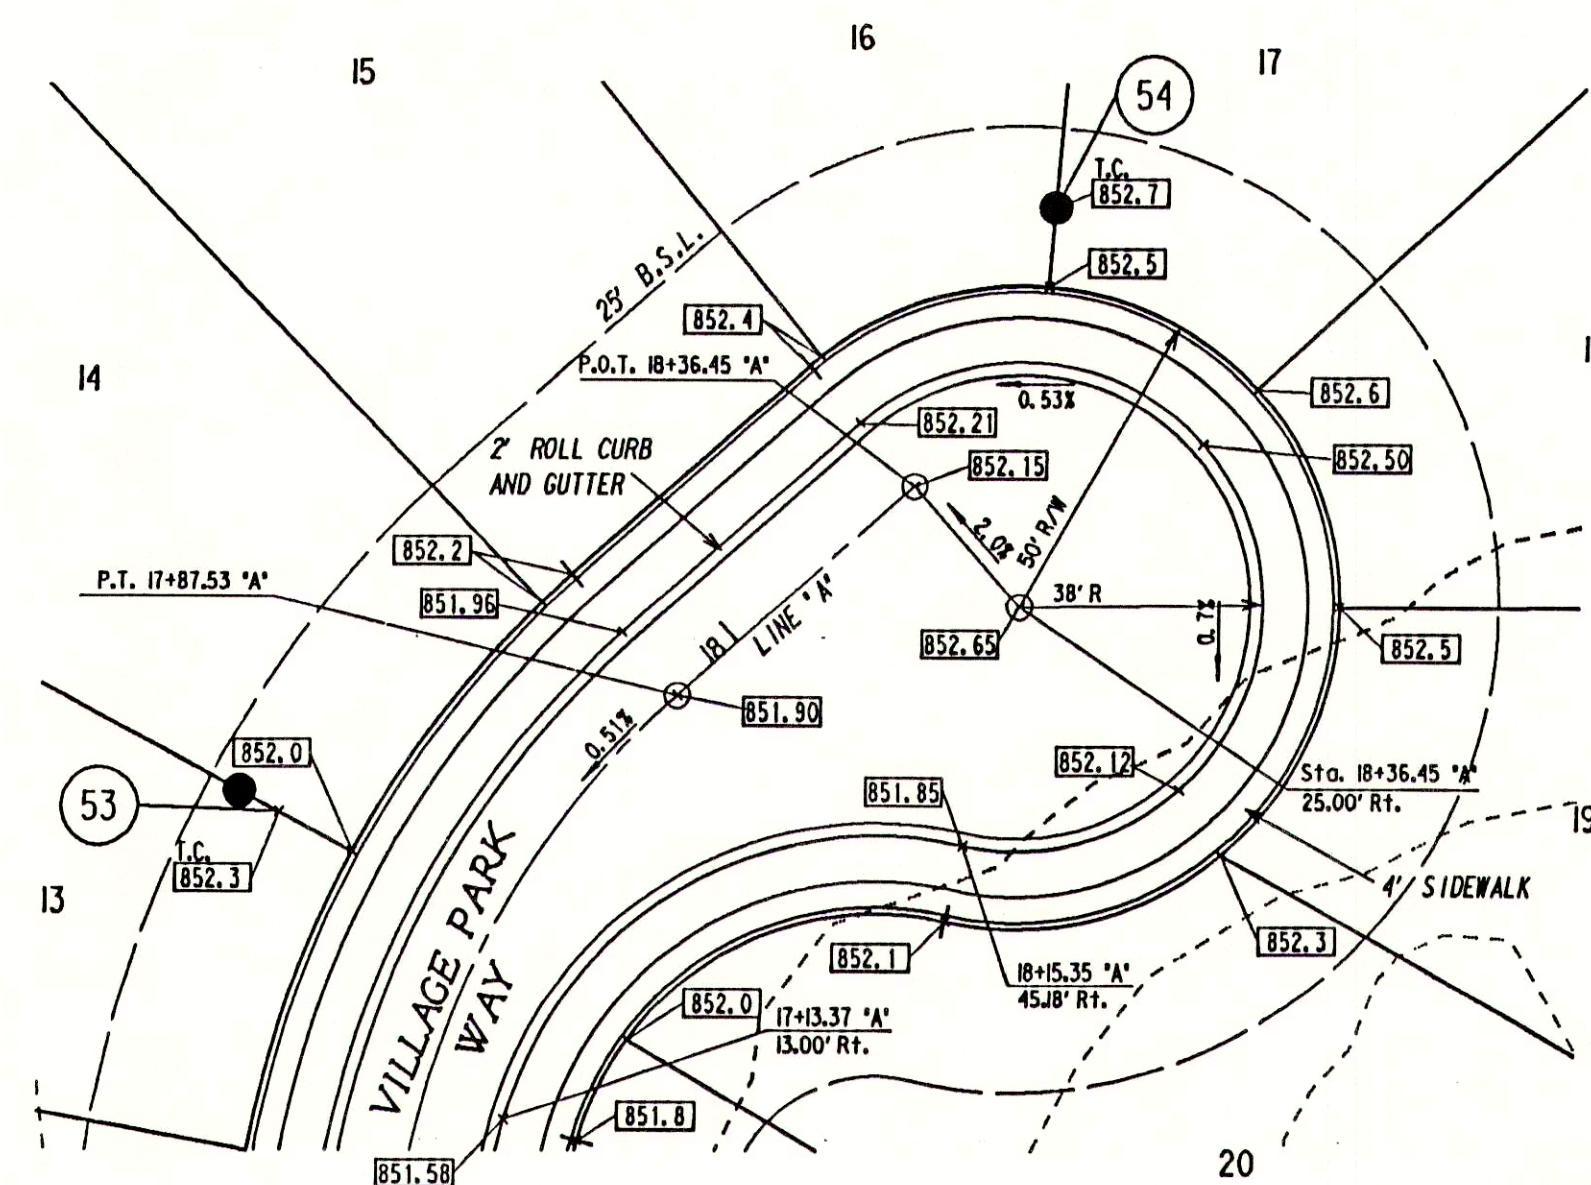


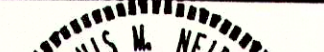

NOTES:

- NOTES**
1. ELEVATIONS SHOWN AT STREET LINE ARE PROPOSED TOP OF CURB ELEVATIONS. FOR EDGE OF PAVEMENT ELEVATIONS DEDUCT 0.29.
 2. CONTRACTOR SHALL GRADE AND MULCH SEED ALL DISTURBED AREAS WITHIN THE EXISTING RIGHT OF WAY.

BENCHMARK DESCRIPTION
T.B.M. PK SET EAST FACE PWP *C245
3RD POLE NORTH OF WATER ST.
NEAR WEST P ELEV. 852.42

Revisions and Dates	Designed by D.B.H.		MSE Engineering MSE Corporation 941 North Meridian Street Indianapolis, IN 46204 1061 317 634-1000 317 634-3576 FAX	Title	
11/1/89 REVISED CUL-DE-SAC & PARK COURT	Drawn by			CUL-DE-SAC & INTERSECTION DETAILS	
	Checked by				
	Approved by				
	Date: 1/6/89				
			Scale: 1" = 30'	Job No: 111-0295	Sheet No: 2 of 10