





SET TOP W/ FINISH GRADE OR ±1/2" ABOVE EXISTING PAVEMENT ELEVATION FOR DRAINAGE


FULL DEPTH GRANULAR BACKFILL
BELOW STREETS, COMPACTED TO
95% (B-BORROW IN STATE
HIGHWAY RIGHT-OF-WAYS)

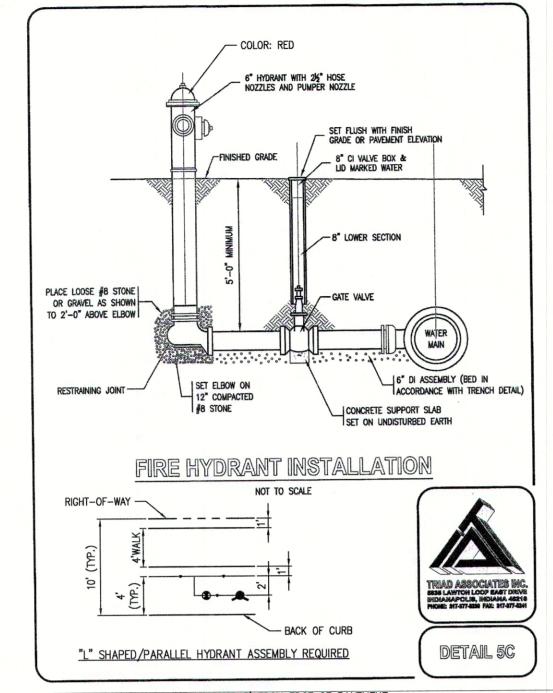

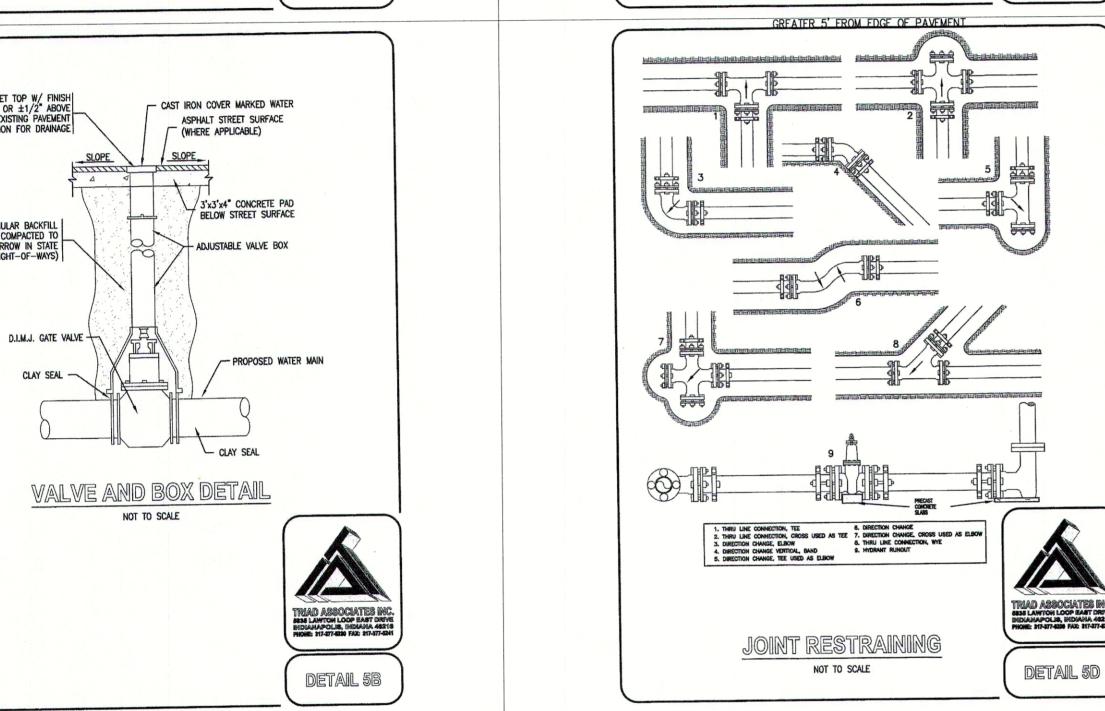


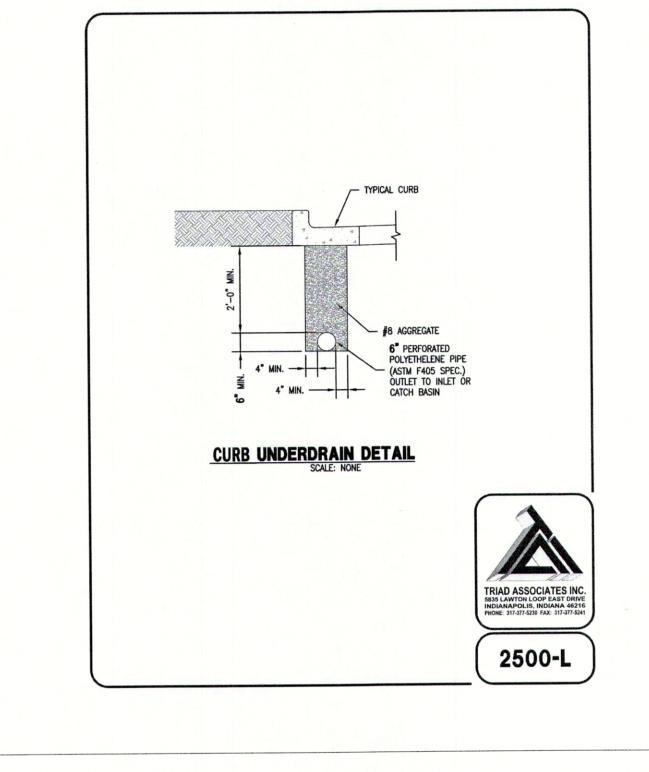

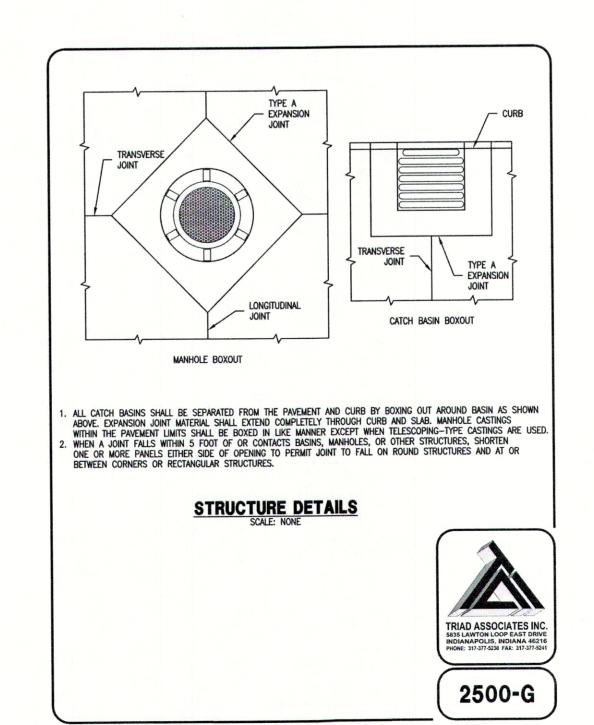


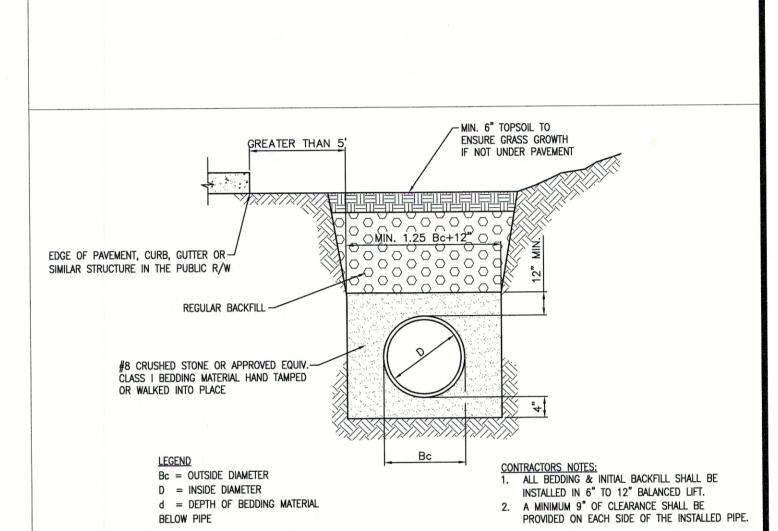

PLASTIC PIPE (PVC & HDPE) TRENCH DETAIL

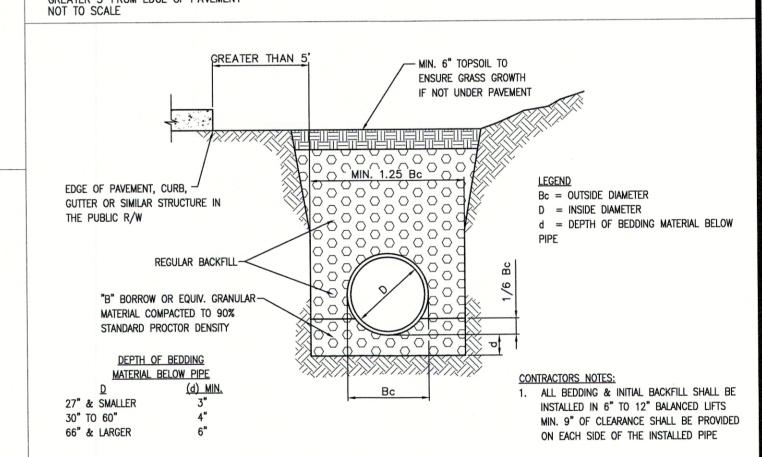

REINFORCED CONCRETE PIPE (RCP) TRENCH DETAIL

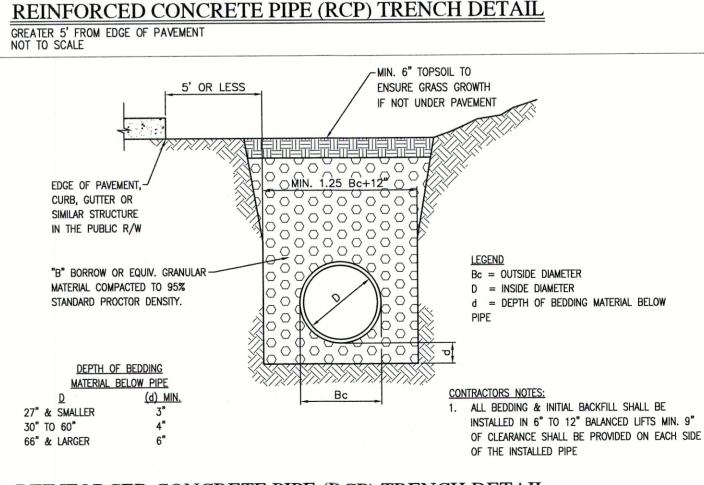

REINFORCED CONCRETE PIPE (RCP) TRENCH DETAIL WITHIN 5' FROM EDGE OF PAVEMENT NOT TO SCALE

DATE DESCRIPTION **HWC**

INDIANAPOLIS - TERRE HAUTE LAFAYETTE - MUNICE - NEW ALBANY www.hwcengineering.com


> STR CON


 \geq

DRAWN BY

CHECKED BY FEBRUARY 12, 2018 SCALE AS SHOWN

CONSTRUCTION DETAILS

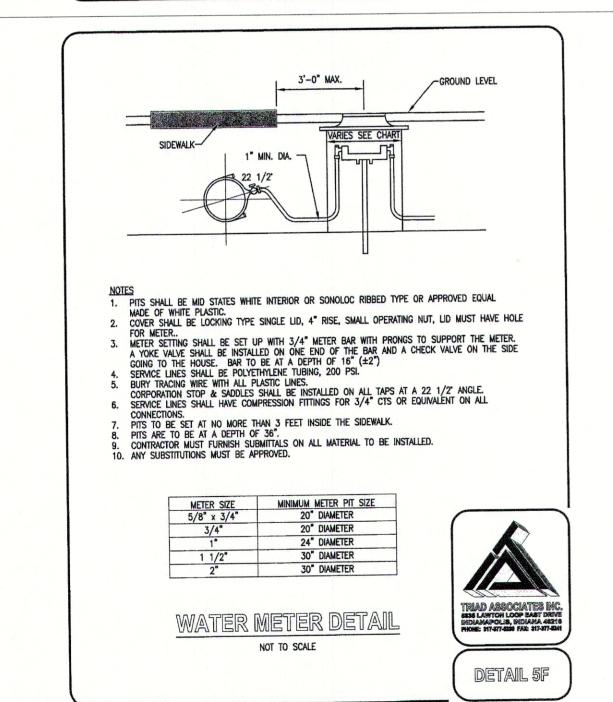

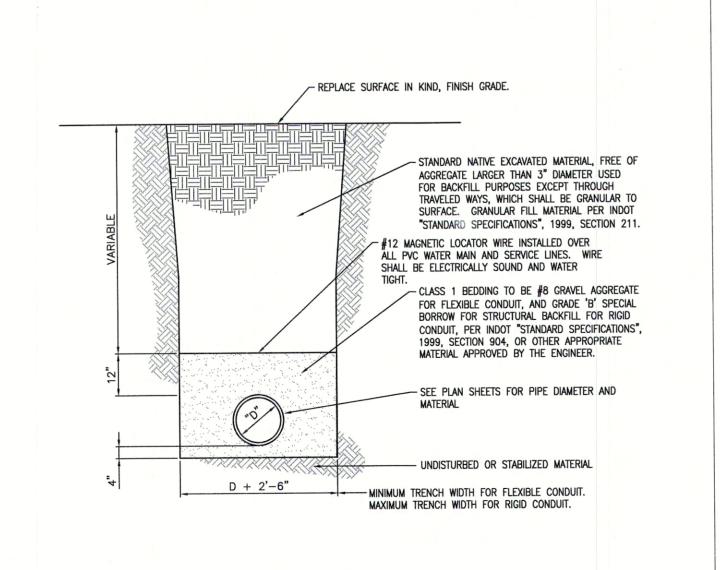

STANDARD WATER PIPE TRENCH &

BEDDING DETAIL

NOT TO SCALE

