



PLASTIC PIPE (PVC & HDPE) TRENCH DETAIL GREATER 5' FROM EDGE OF PAVEMENT NOT TO SCALE

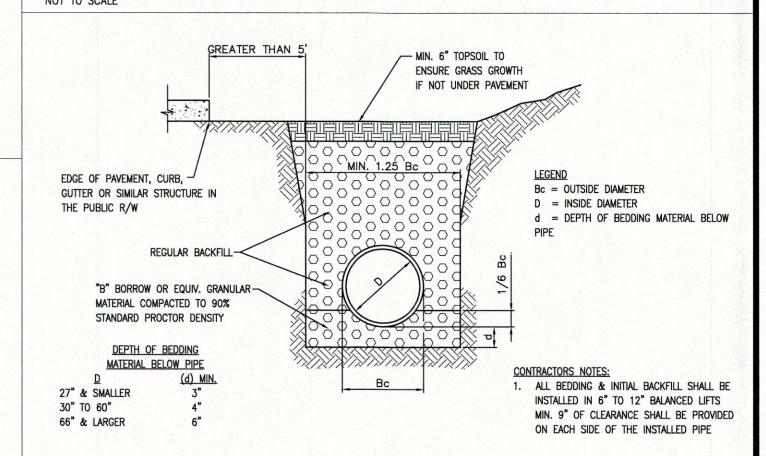

REINFORCED CONCRETE PIPE (RCP) TRENCH DETAIL GREATER 5' FROM EDGE OF PAVEMENT NOT TO SCALE

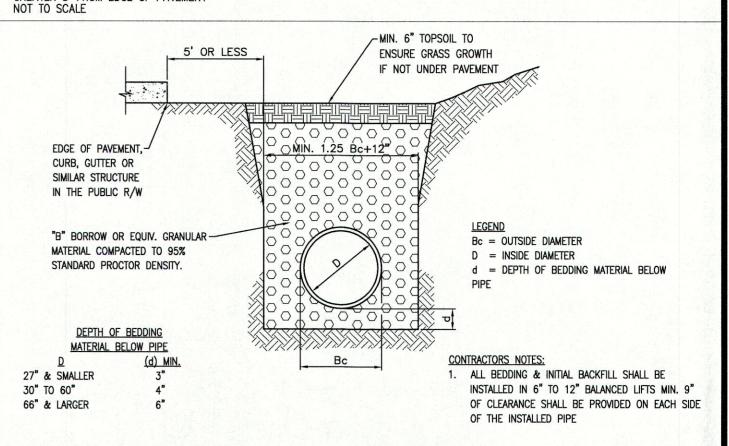

REINFORCED CONCRETE PIPE (RCP) TRENCH DETAIL WITHIN 5' FROM EDGE OF PAVEMENT NOT TO SCALE

TRAIL MAPI SEC

DESCRIPTION

No. 11400758 STATE OF WOLAND WOLAN	
DRAWN BY	~ ()
CHECKED BY KE	JMBEF 195-(
DATE AUGUST 7, 2019	JOB NUMBER 2017-095-C
SCALE AS SHOWN	50
SHEET	
C8.3	

CONSTRUCTION DETAILS