




DETAIL 5A

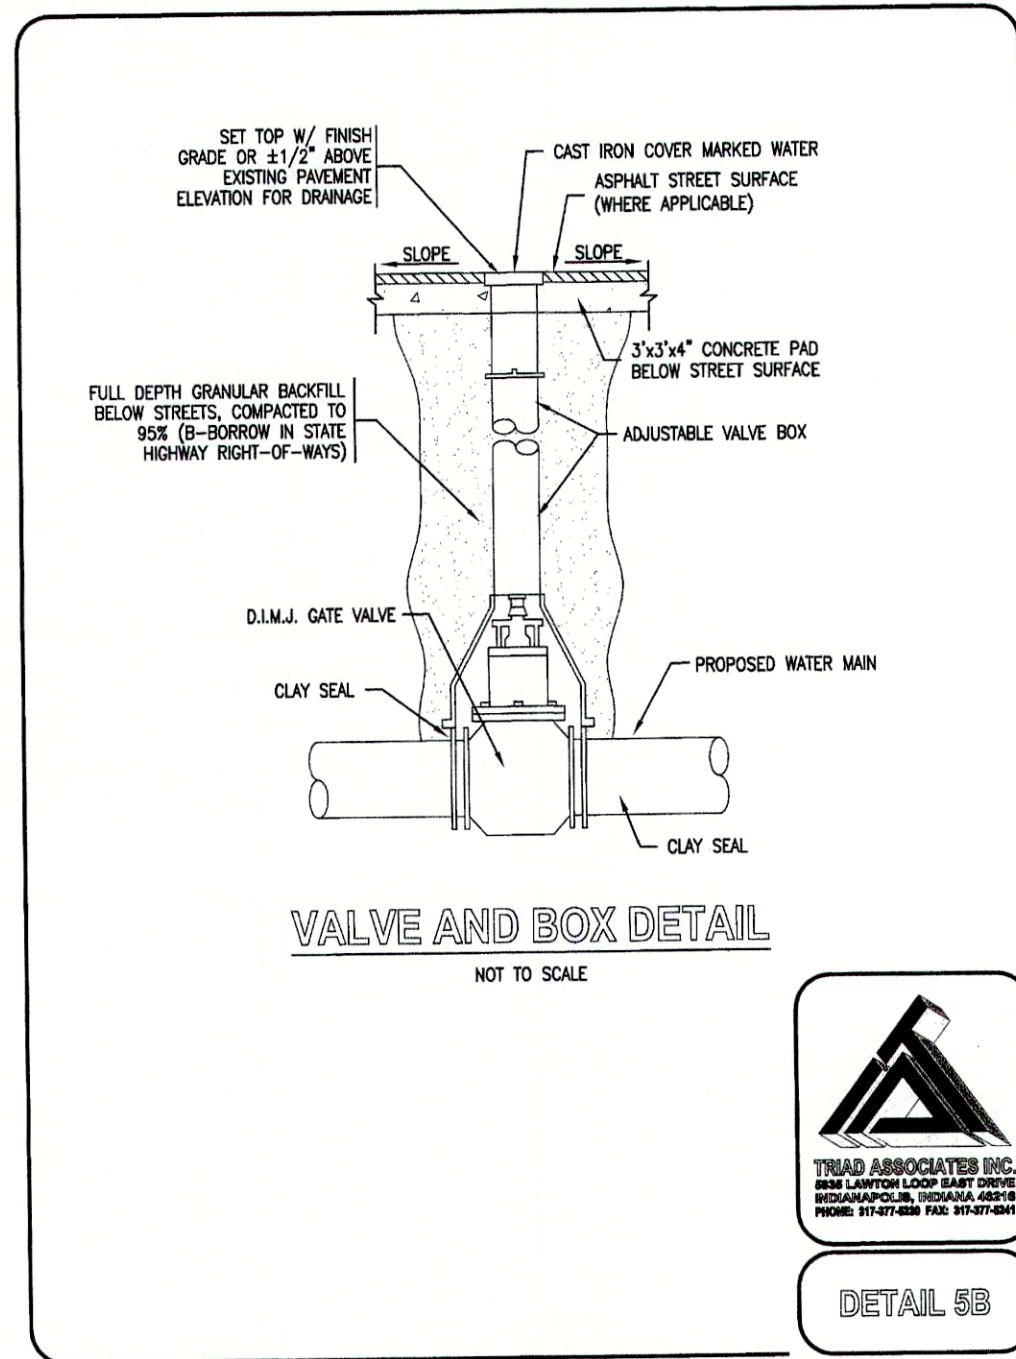


DETAIL 5B

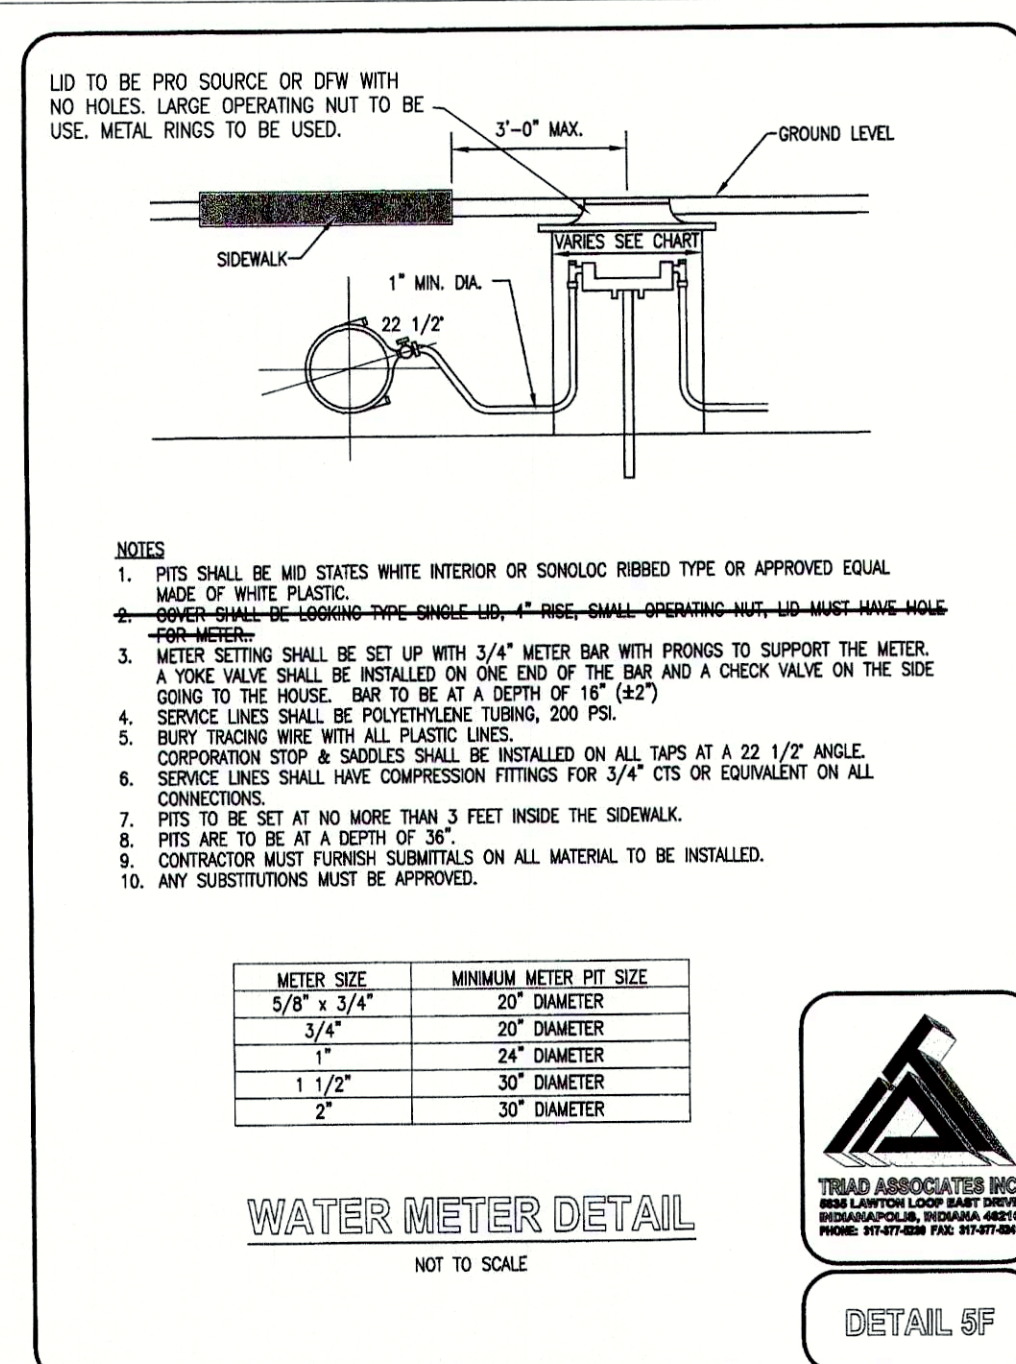



DETAIL 5F

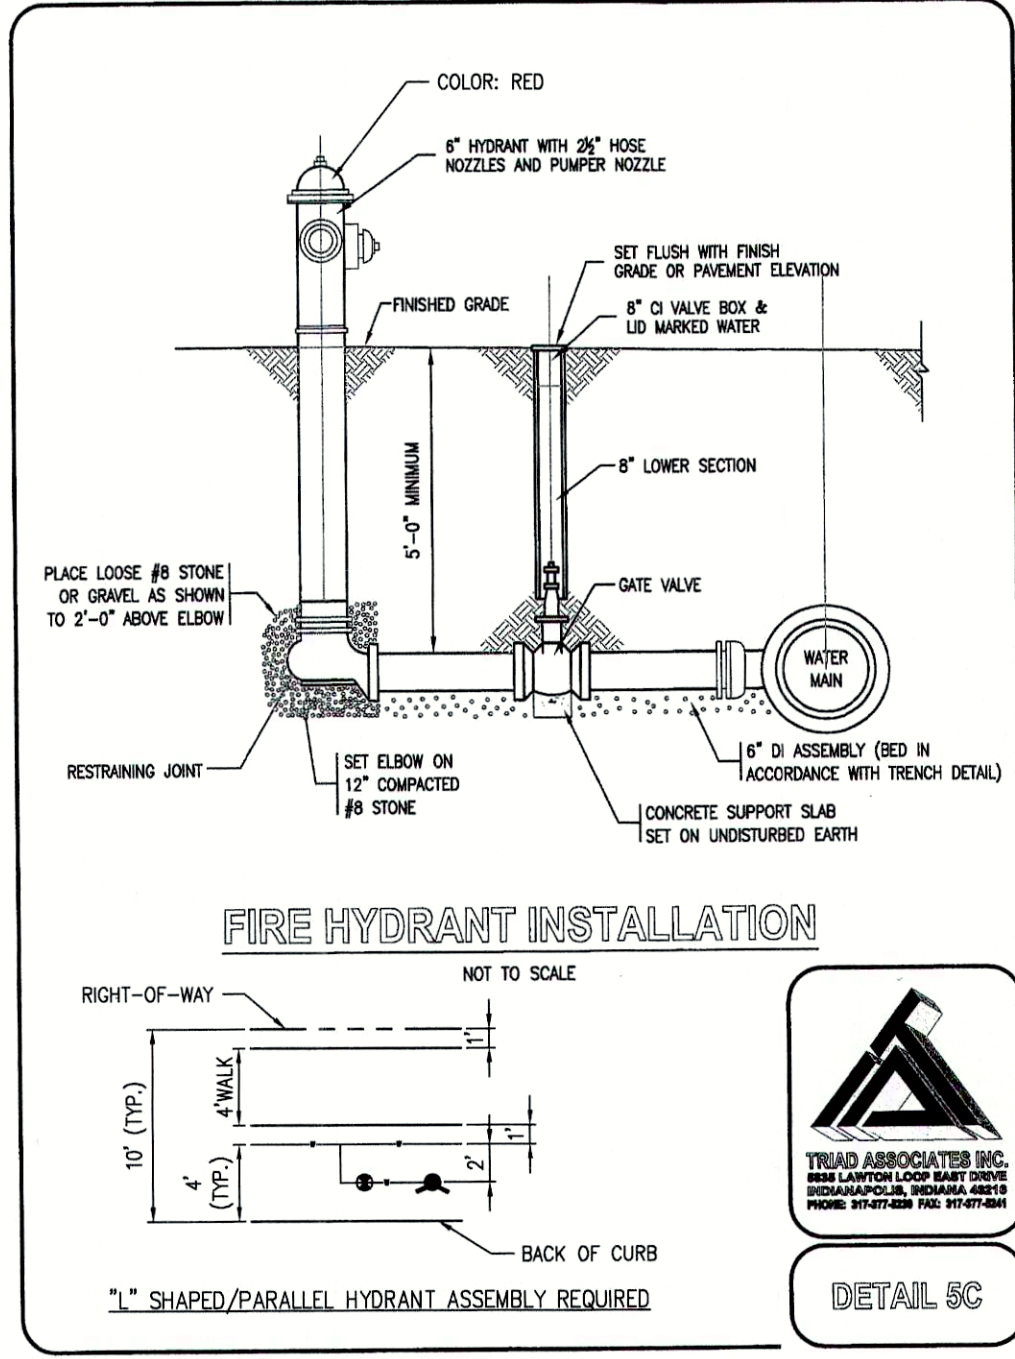


DETAIL 5C

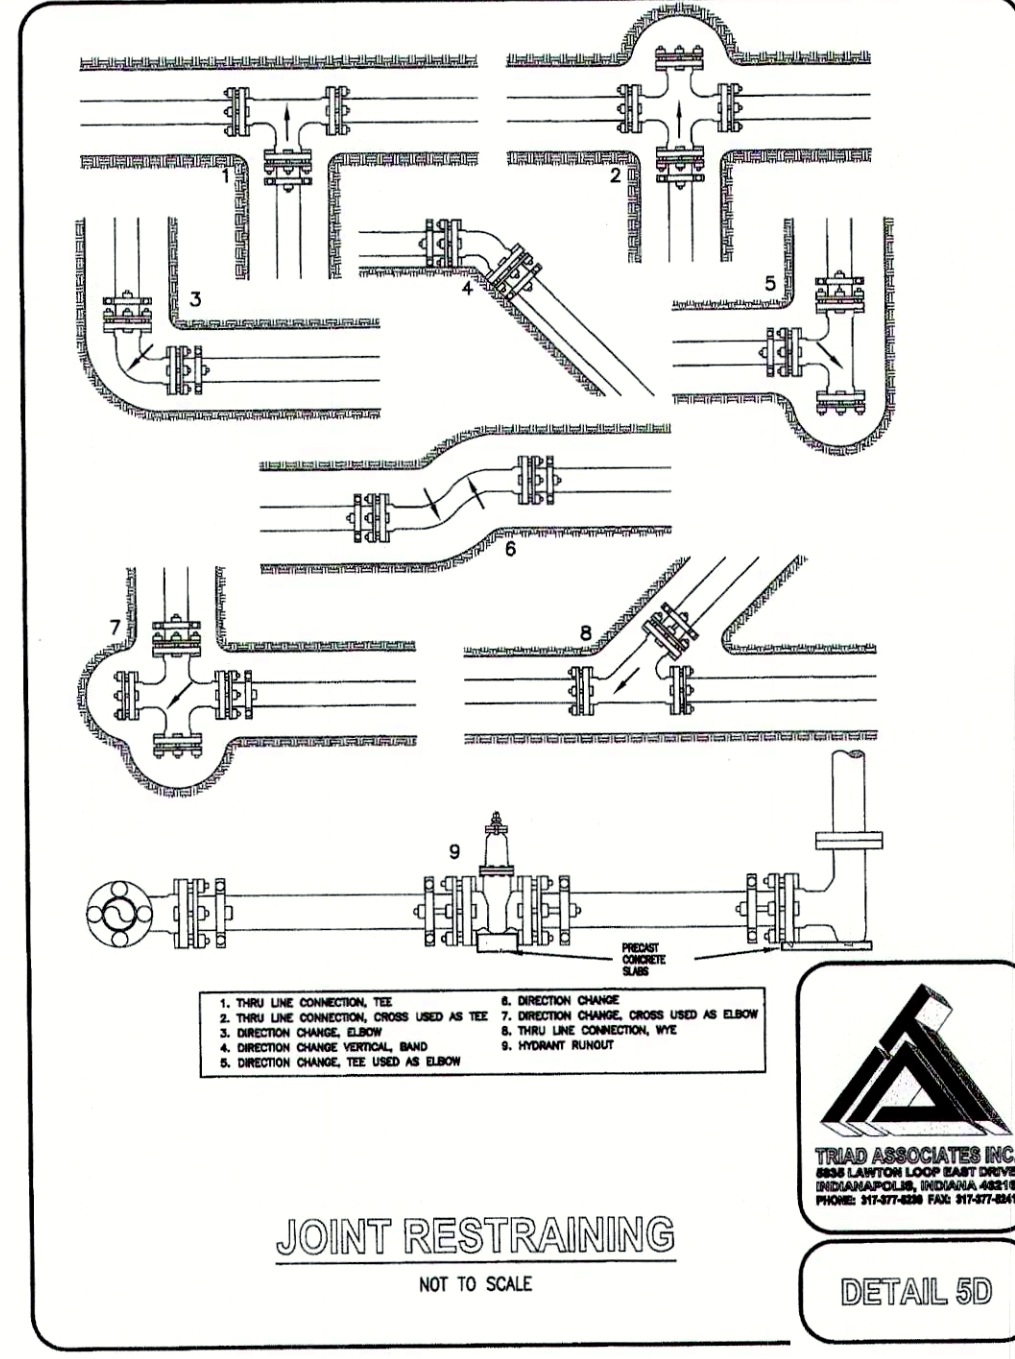




DETAIL 5D

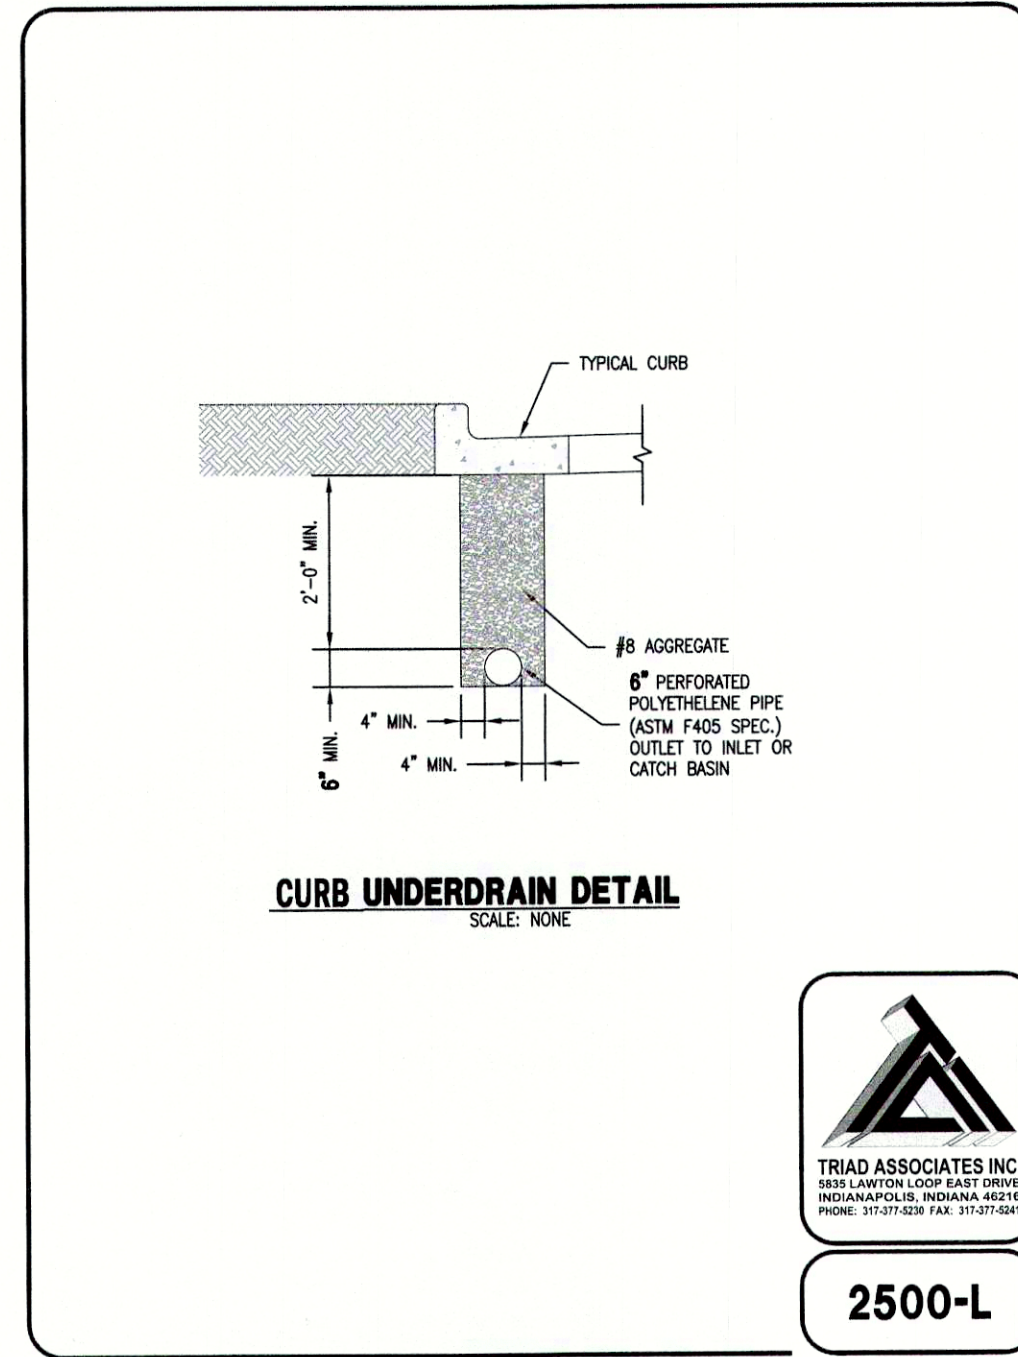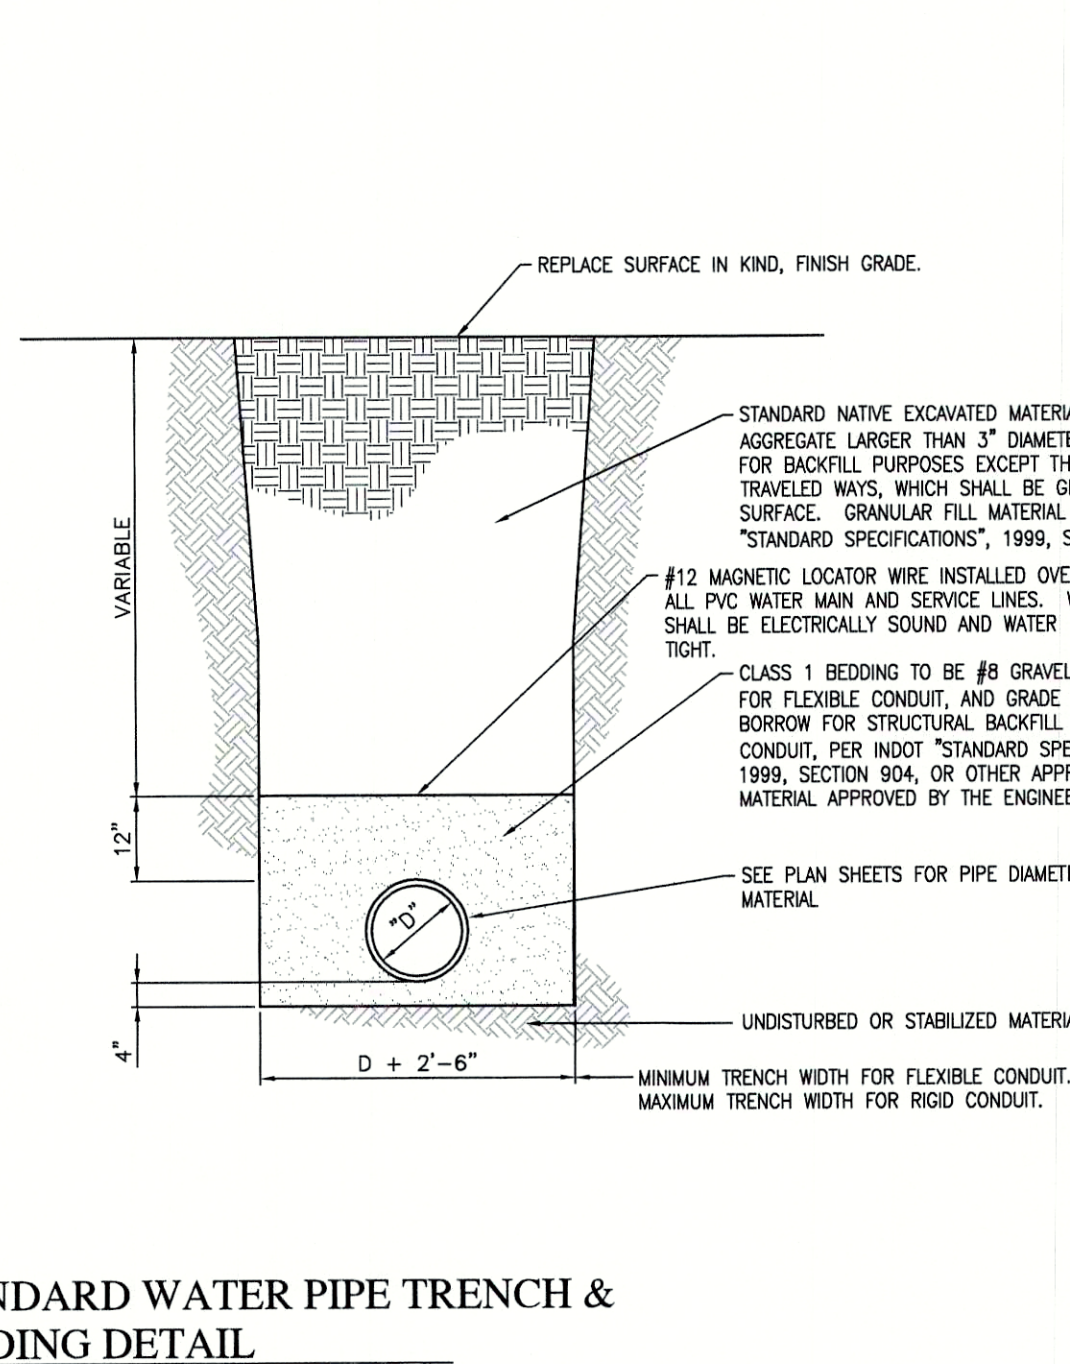

2500-L

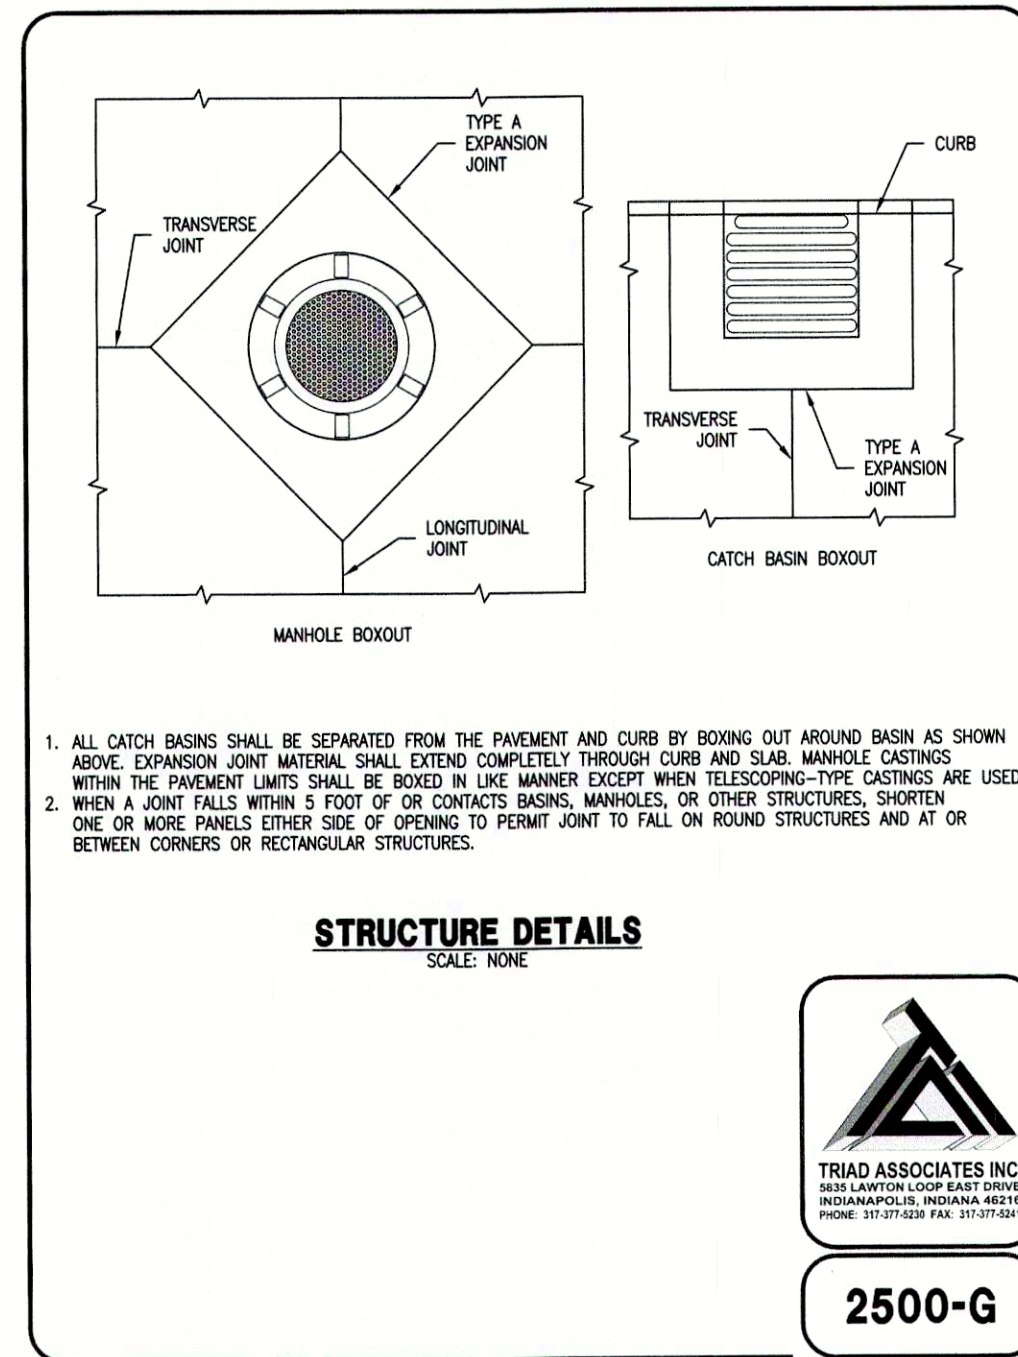

2500-G

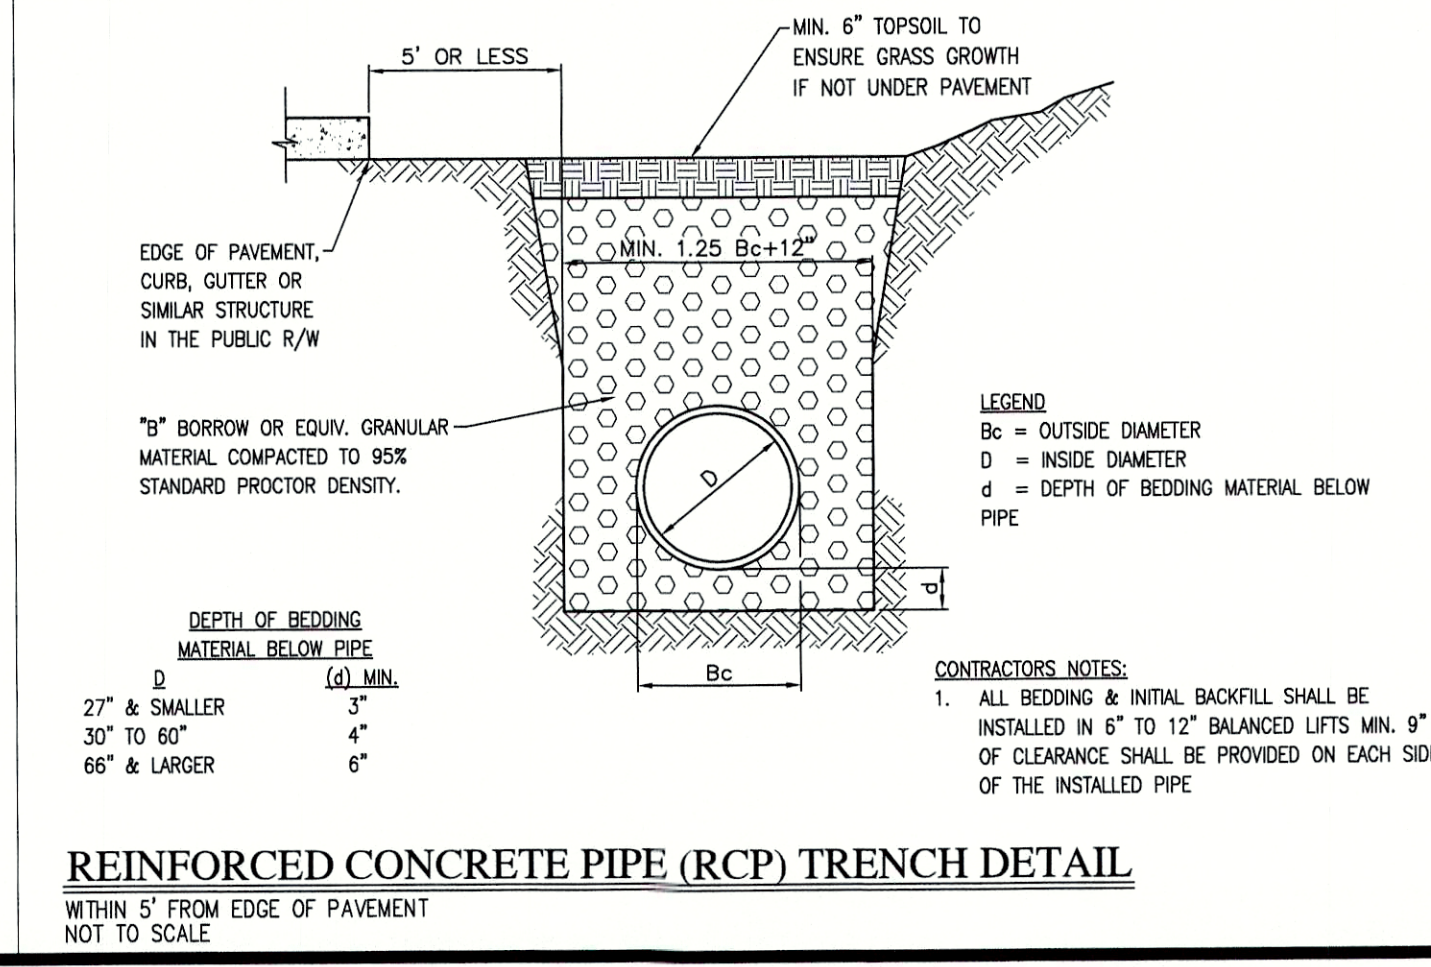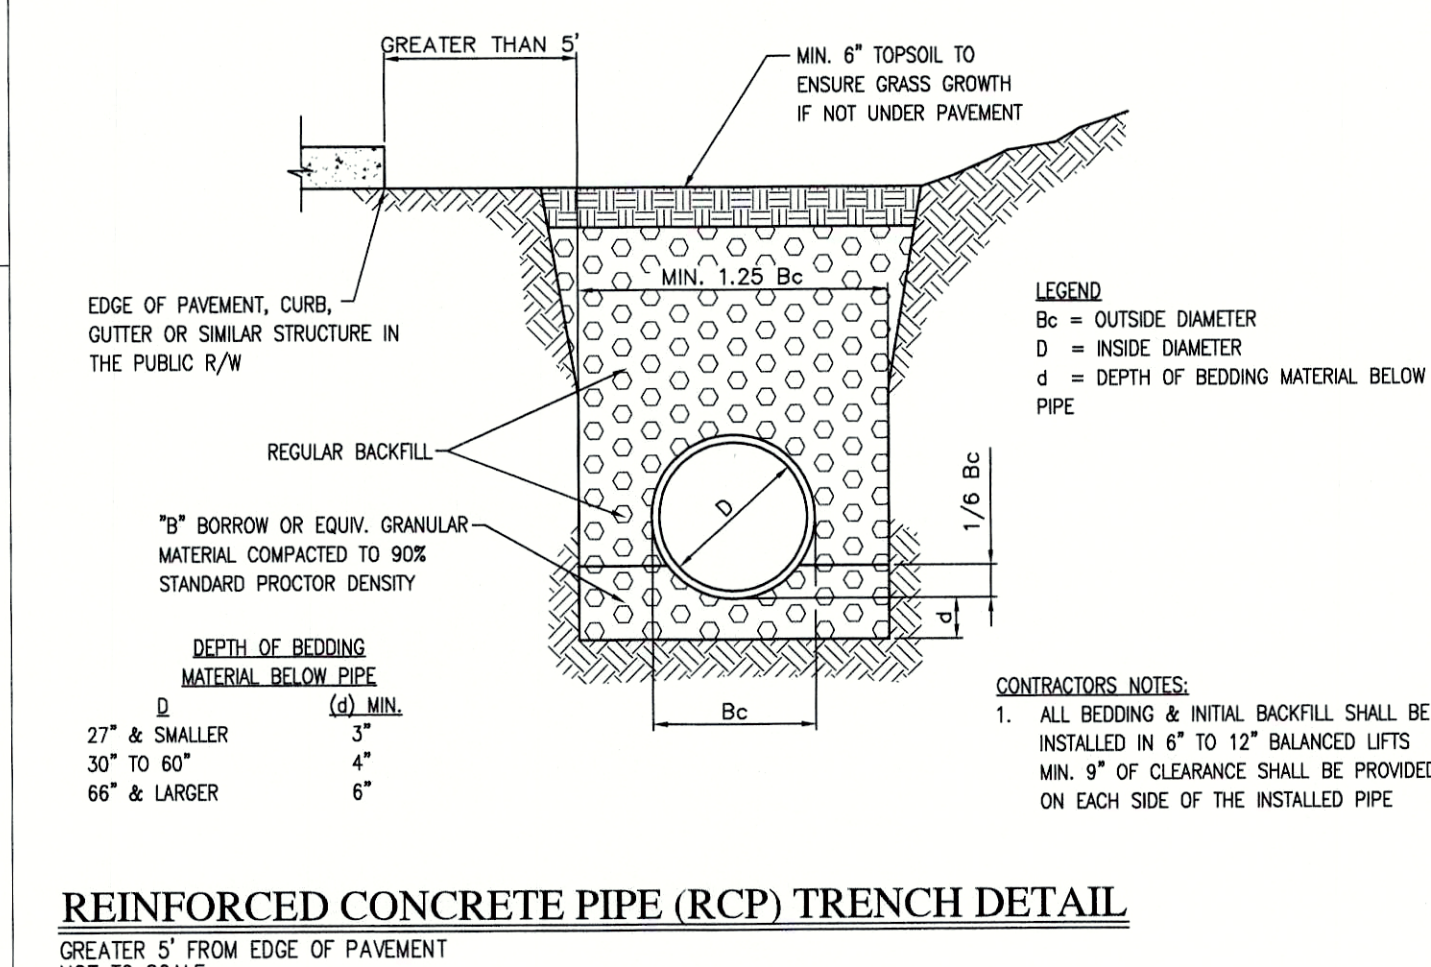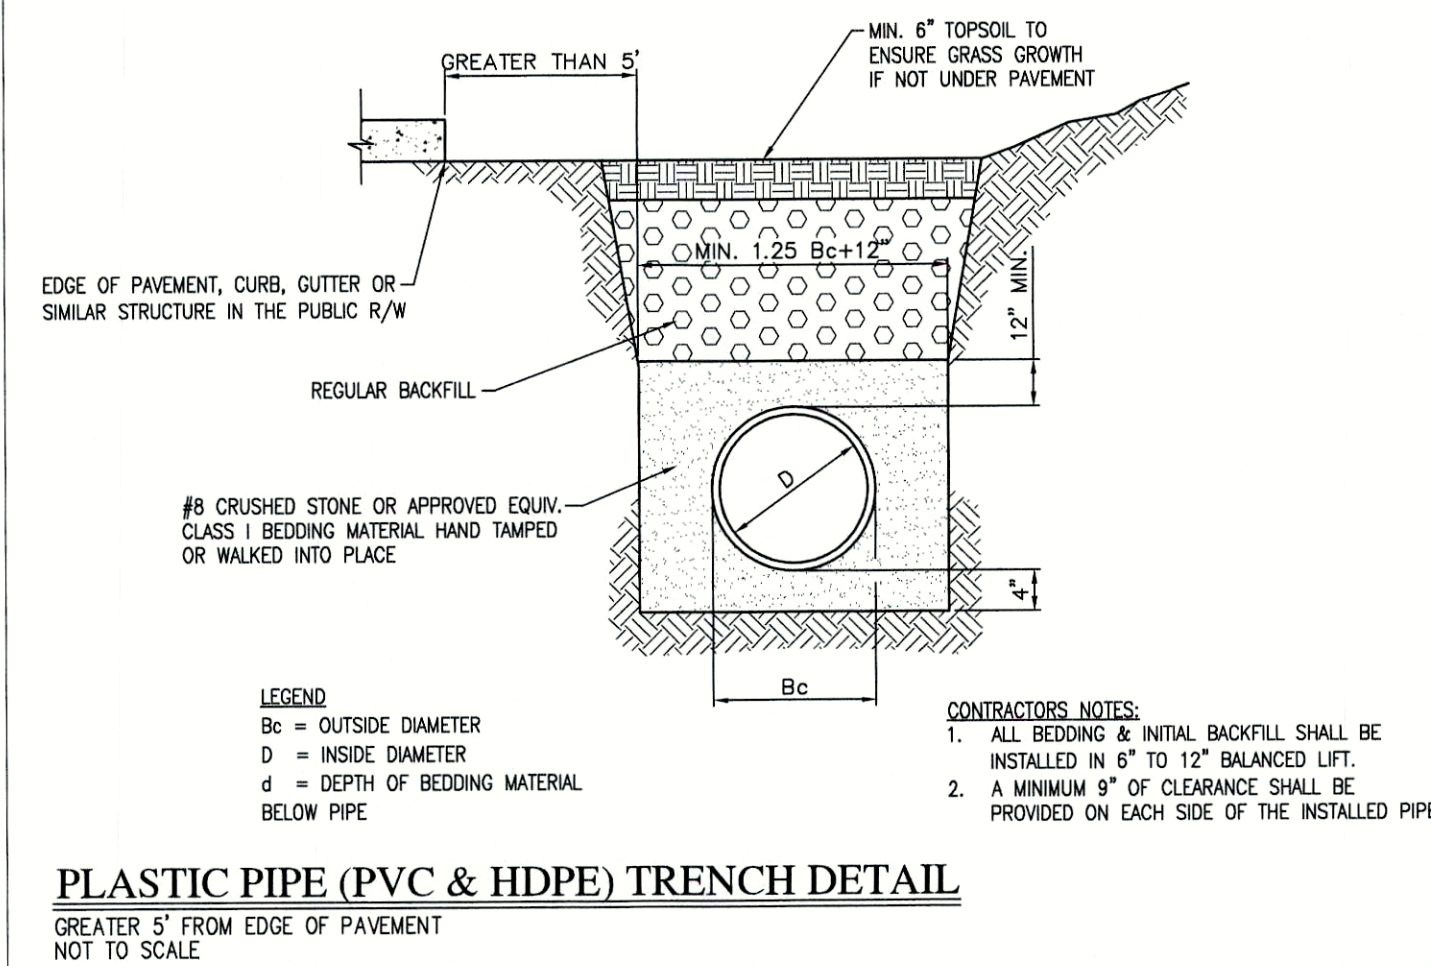

REVISIONS		
DATE	DESCRIPTION	BY



MAPLE TRAILS SECTION 5
INGALLS, INDIANA
CONSTRUCTION DETAILS

PROFESSIONAL ENGINEER
No. 11400758
STATE OF INDIANA
K. E. Cichon
DRAWN BY: TD/TS/GM
CHECKED BY: KE
DATE: DECEMBER 18, 2020
SCALE: AS SHOWN
SHEET: C8.3
CONSTRUCTION DETAILS
JOB NUMBER: 2017-095-E
© 2020