

PLOT DATE: 4/20/2021 2:13 PM
PLOT SCALE: 1/2"=8'-0"
DRAWING FILE: P:\2019\020270\020270.dwg
DRAWING TITLE: Construction Documents\Section 5 SANITARY SEWERS
EDITED BY: JCRIBELAR
EDIT DATE: 4/17/2021




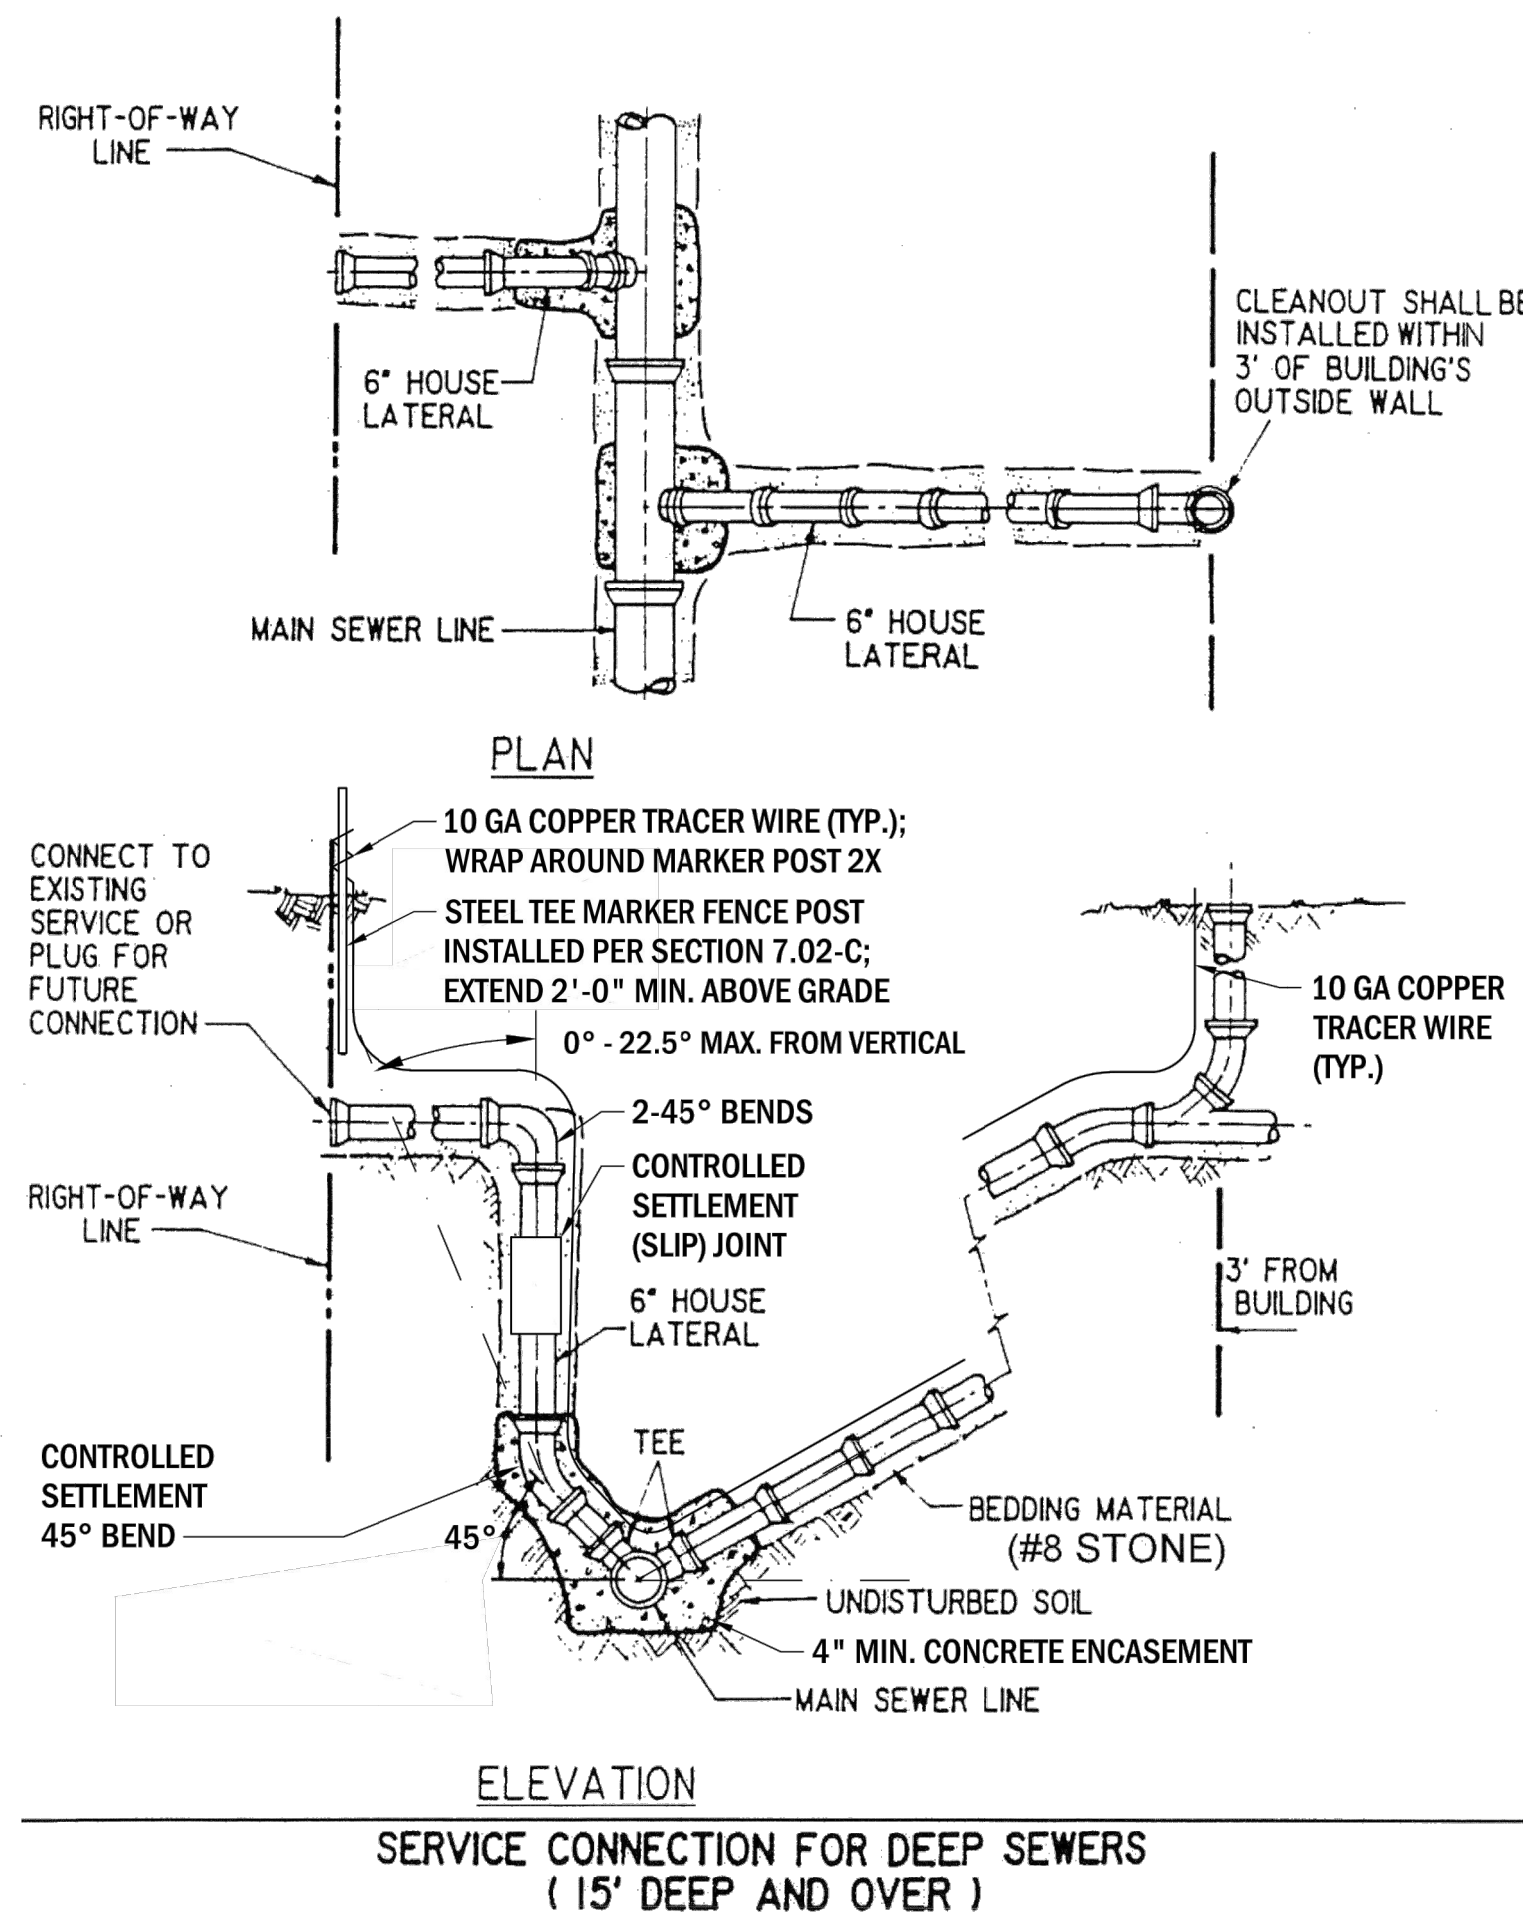




FIGURE 7-5

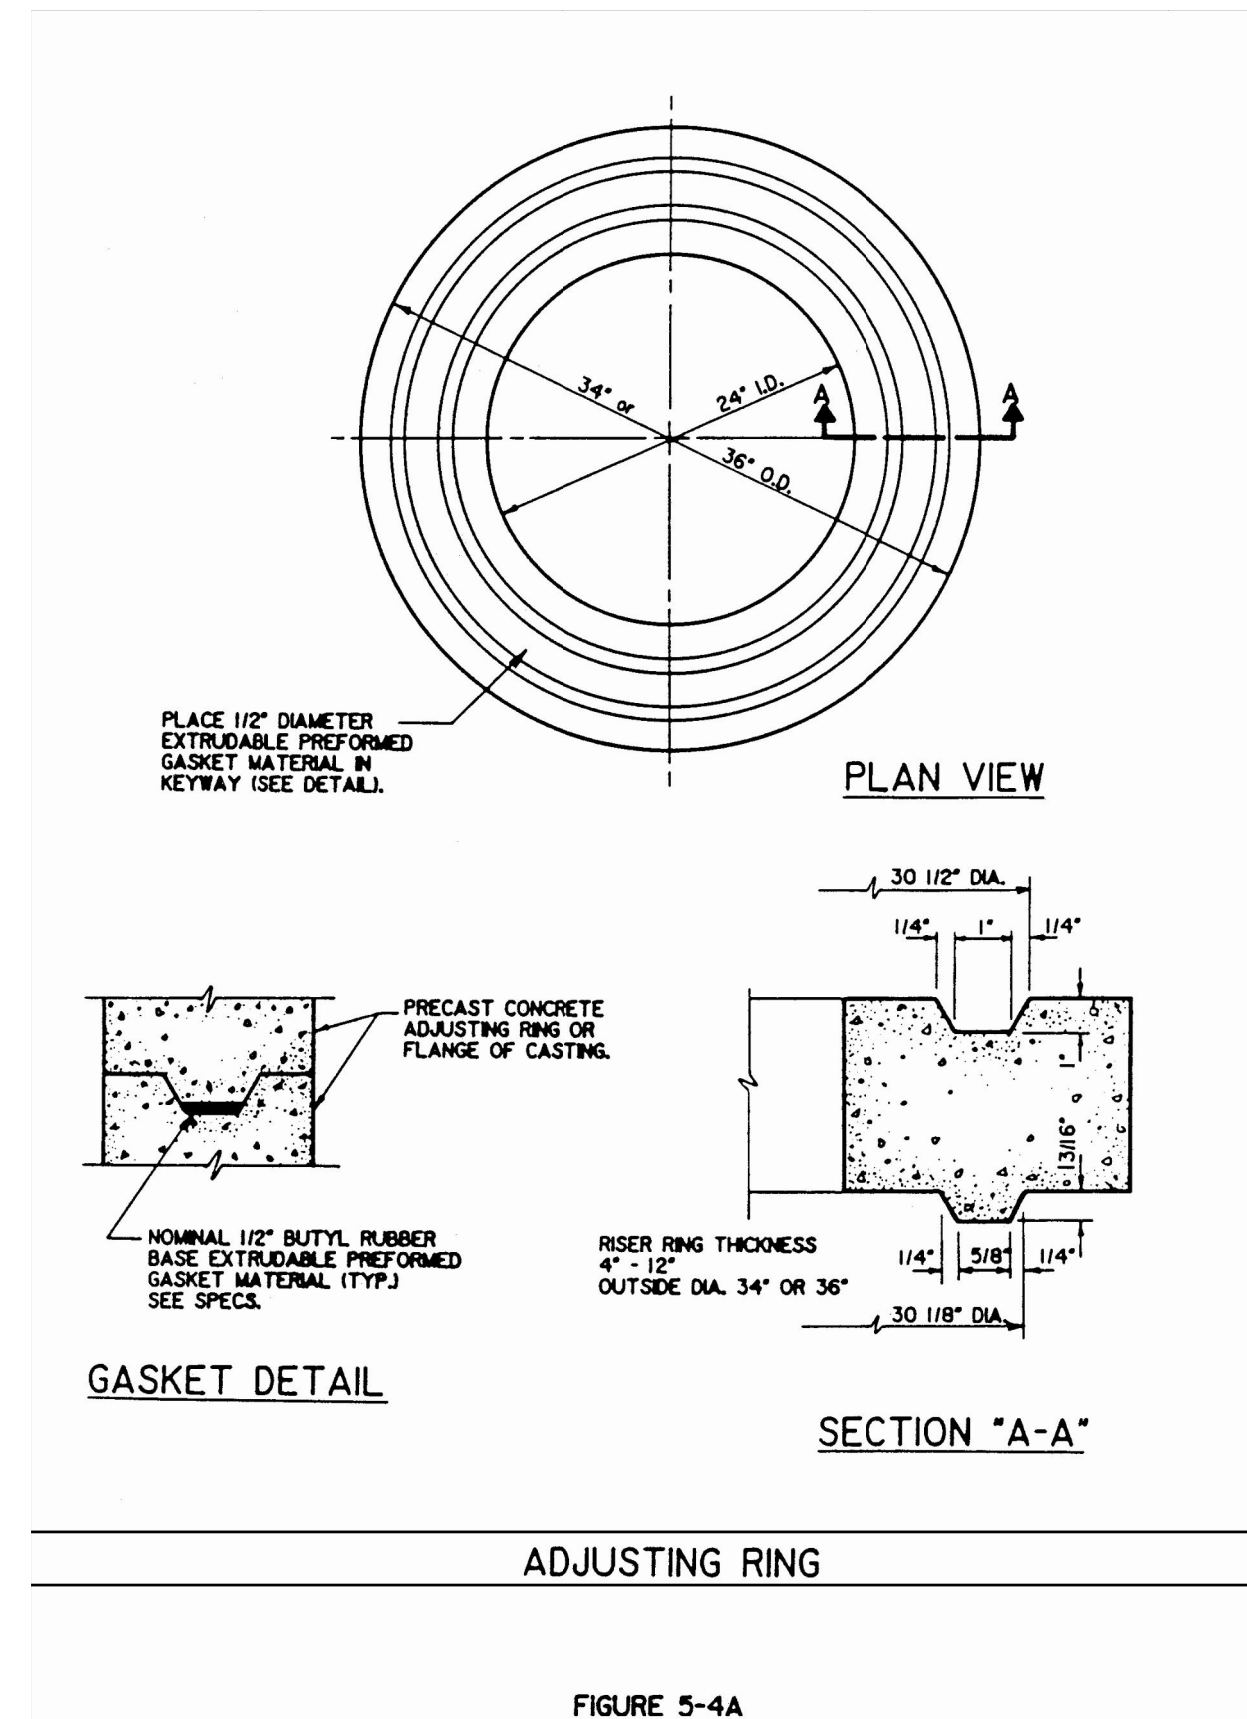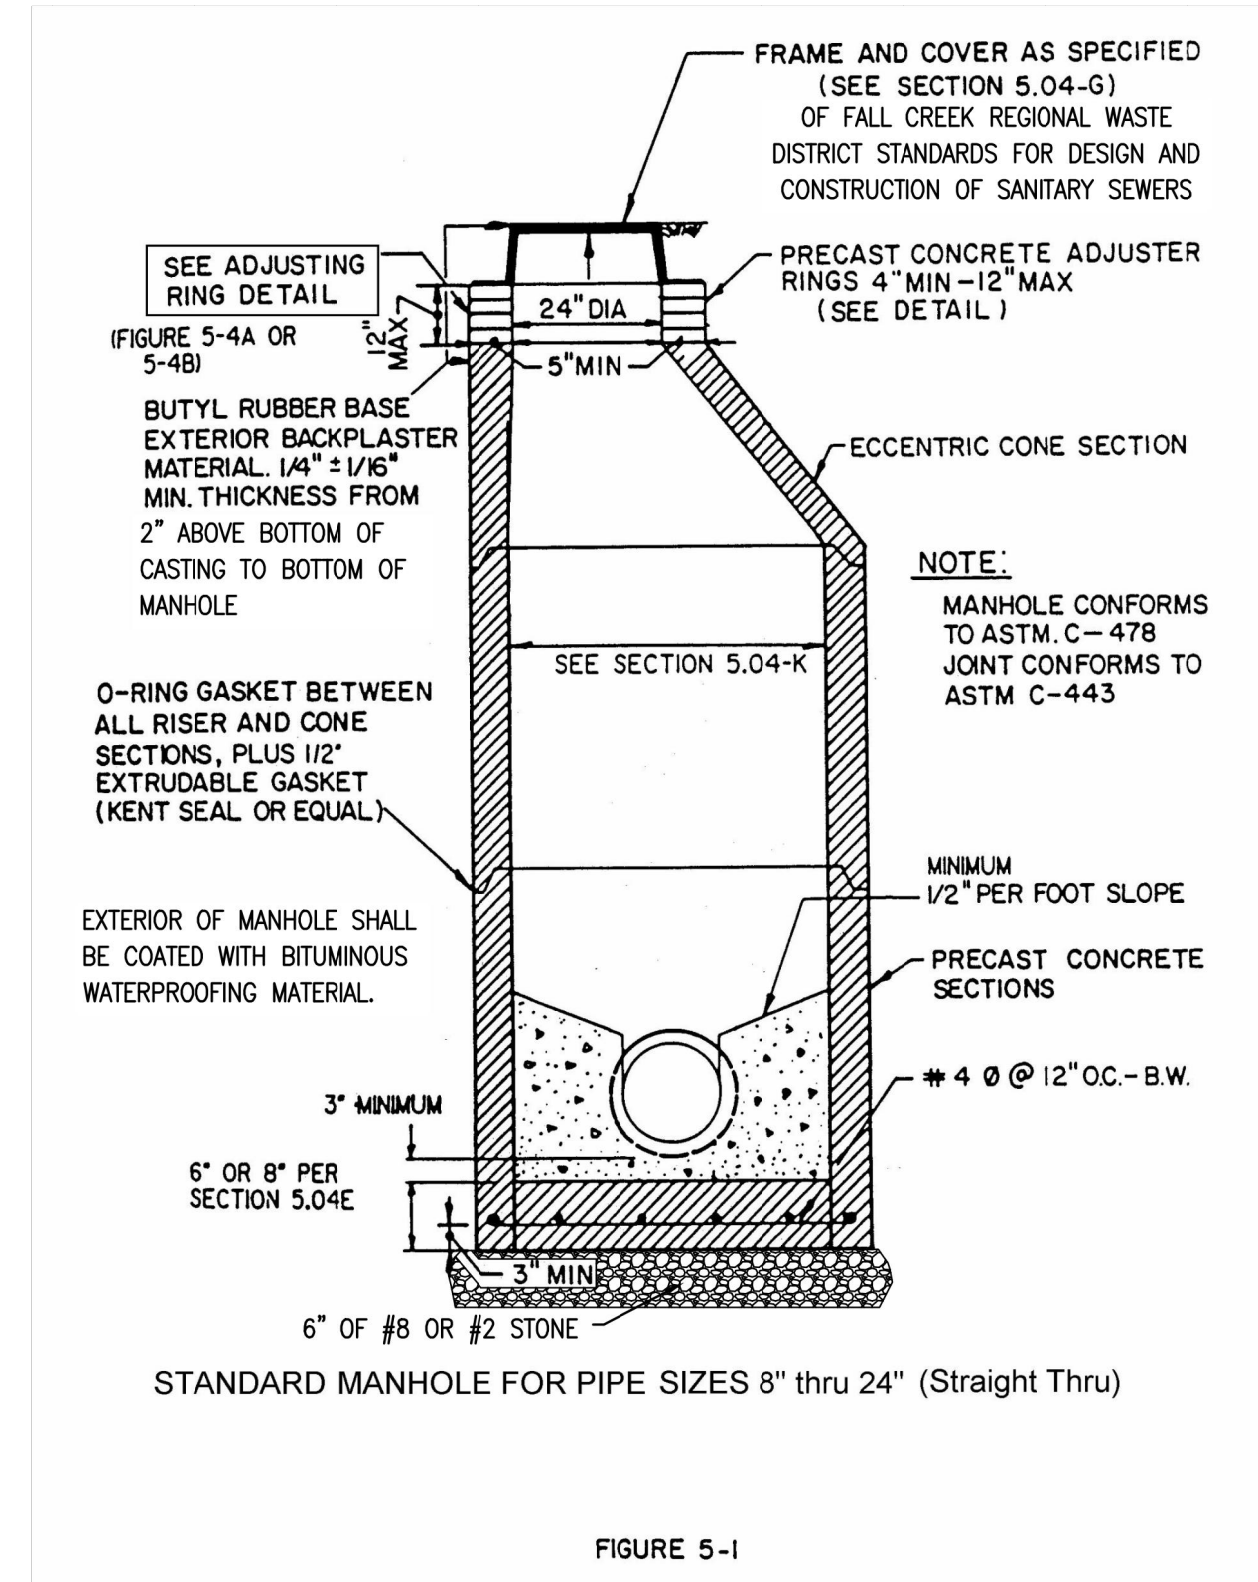



55

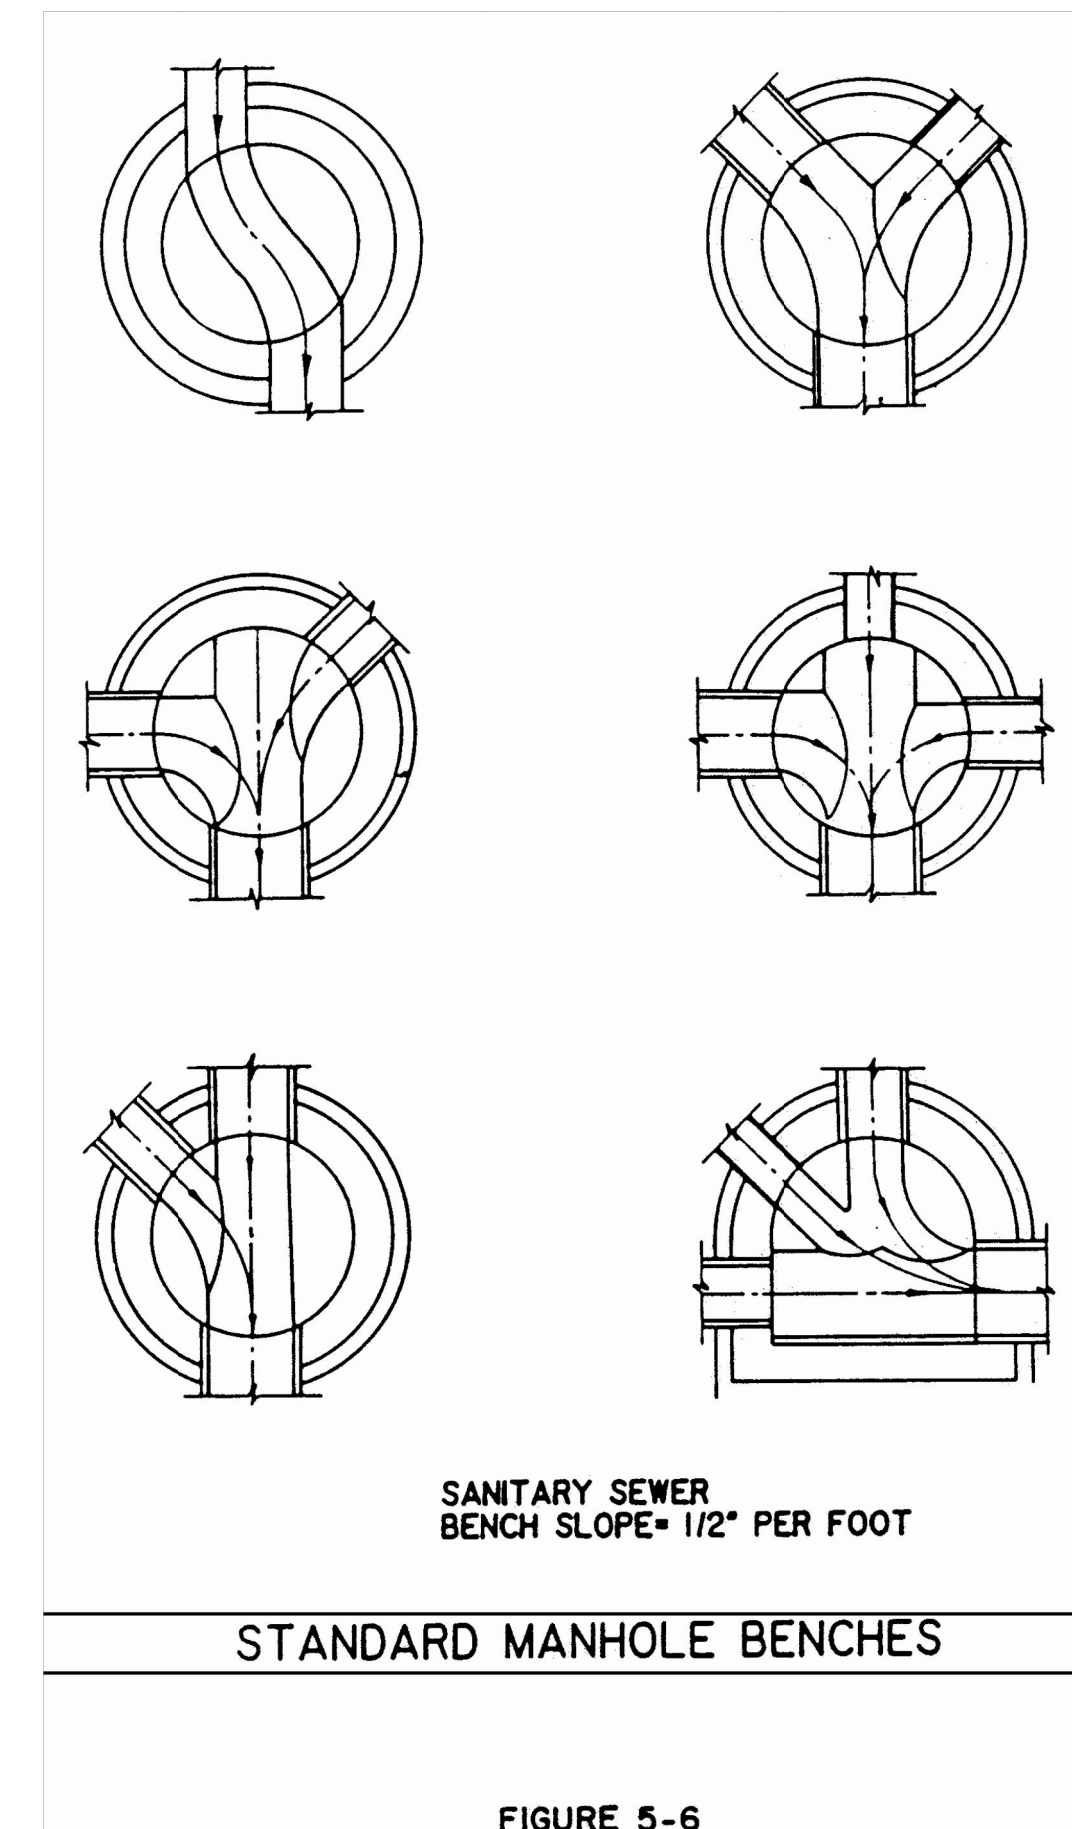

58

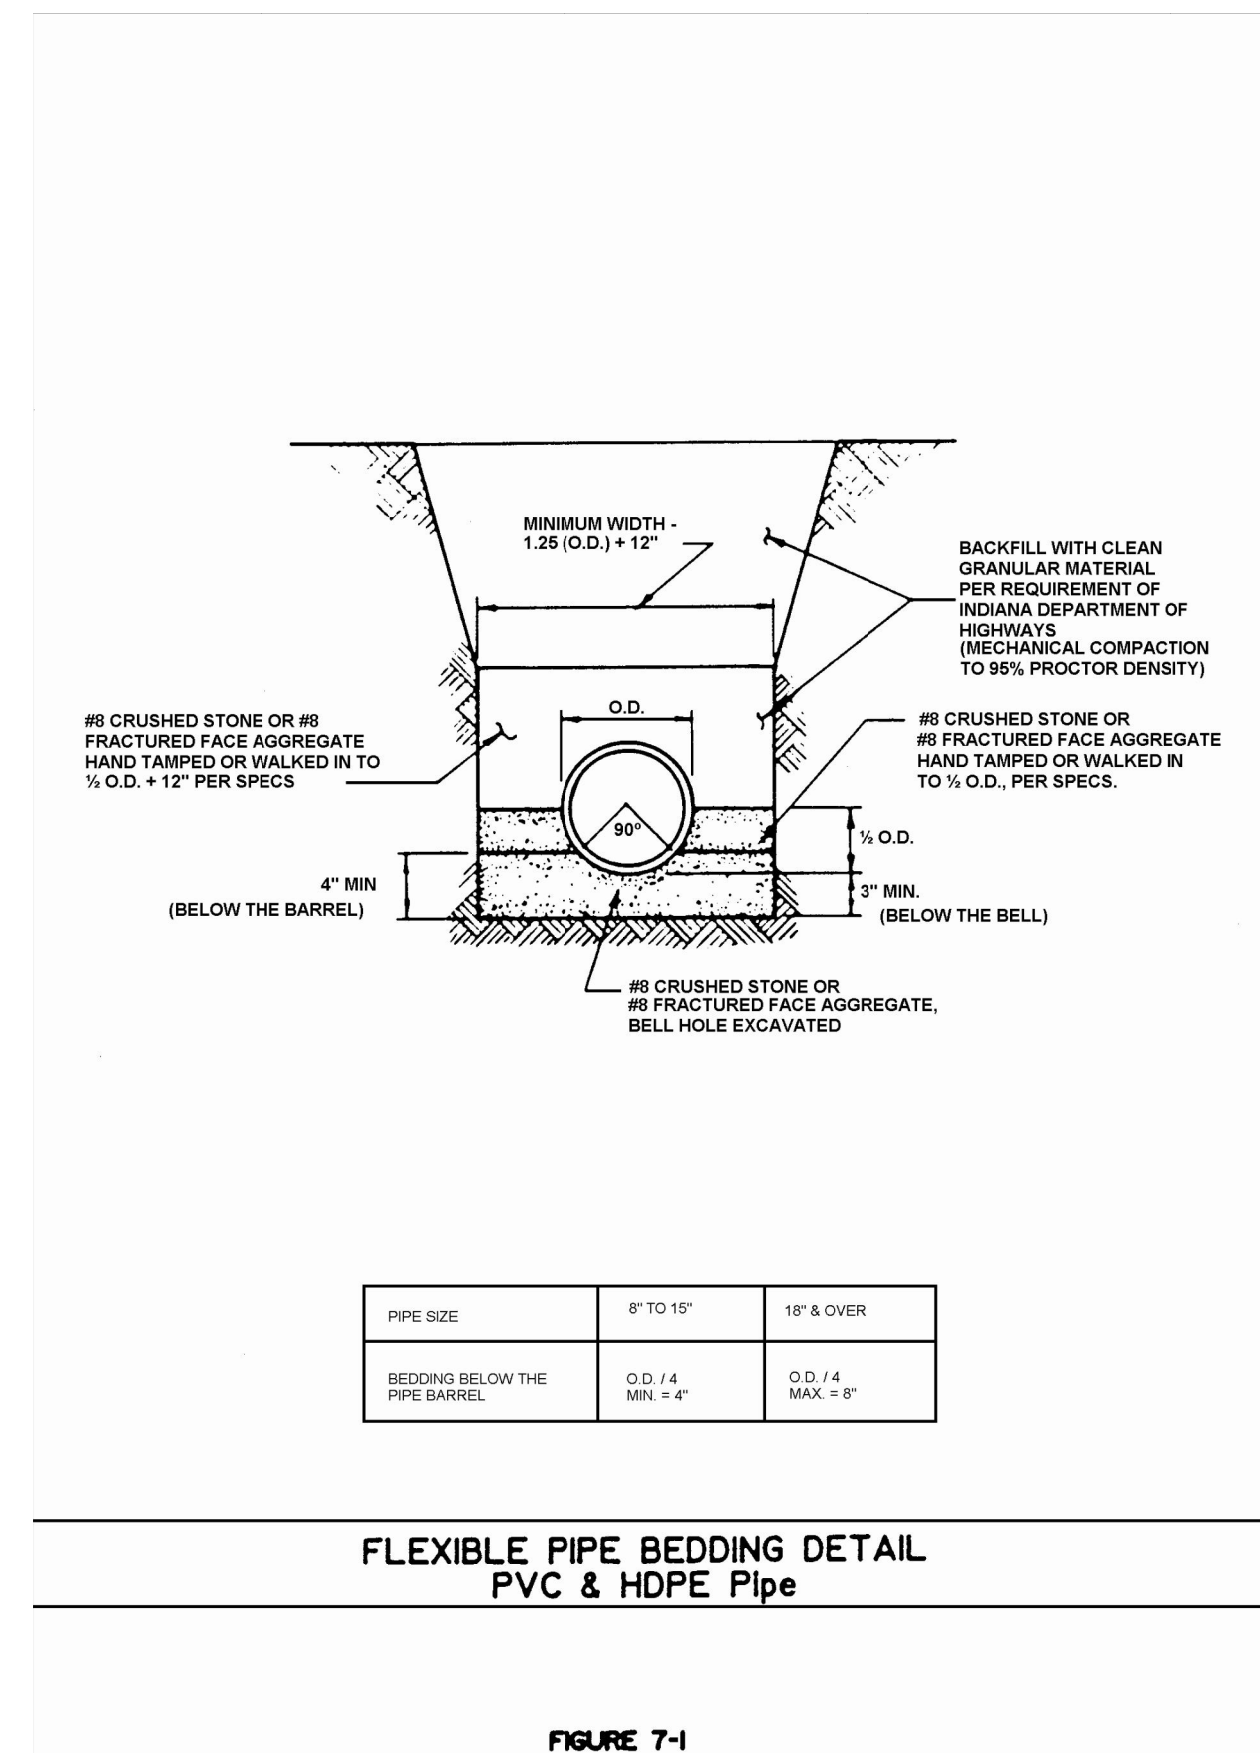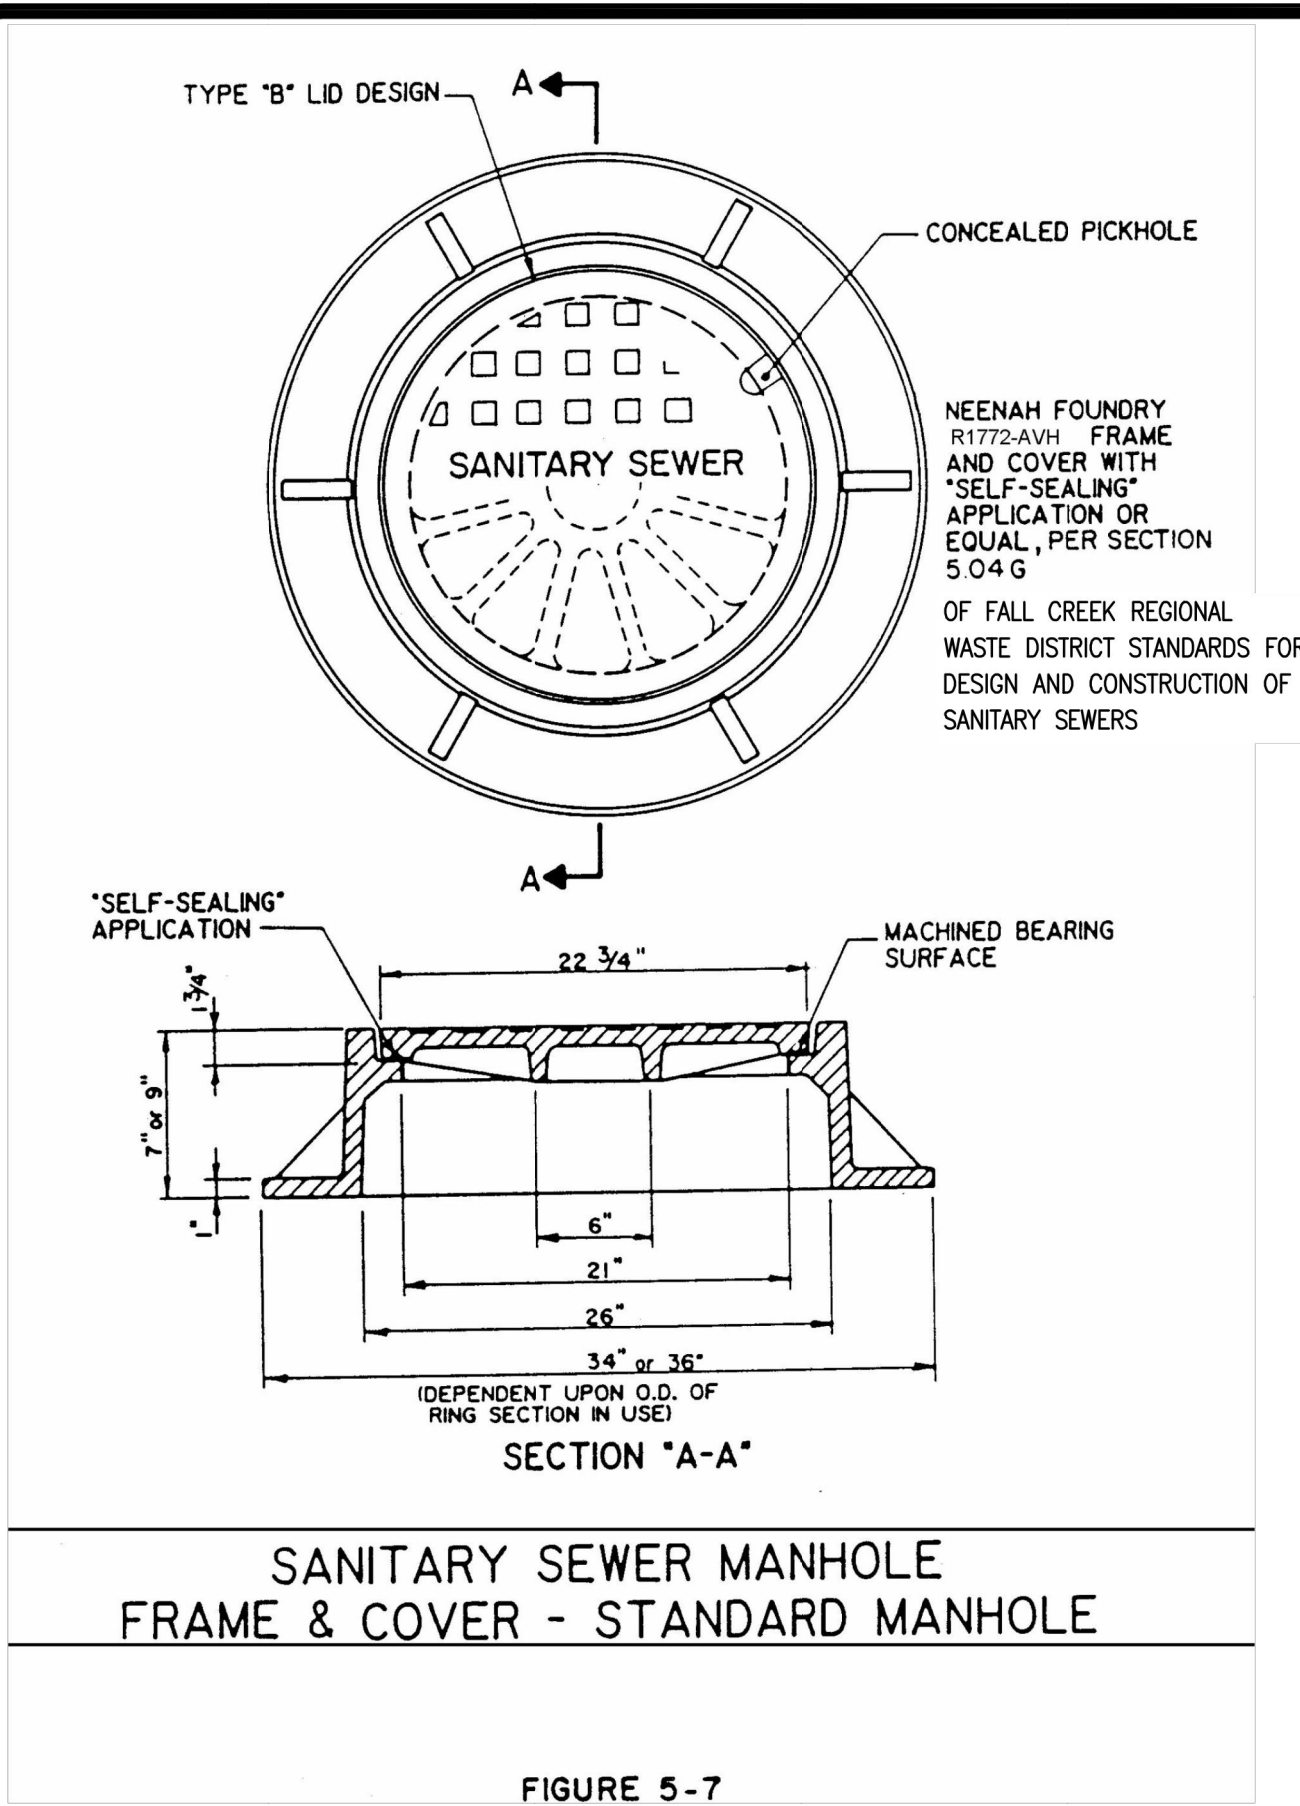

74

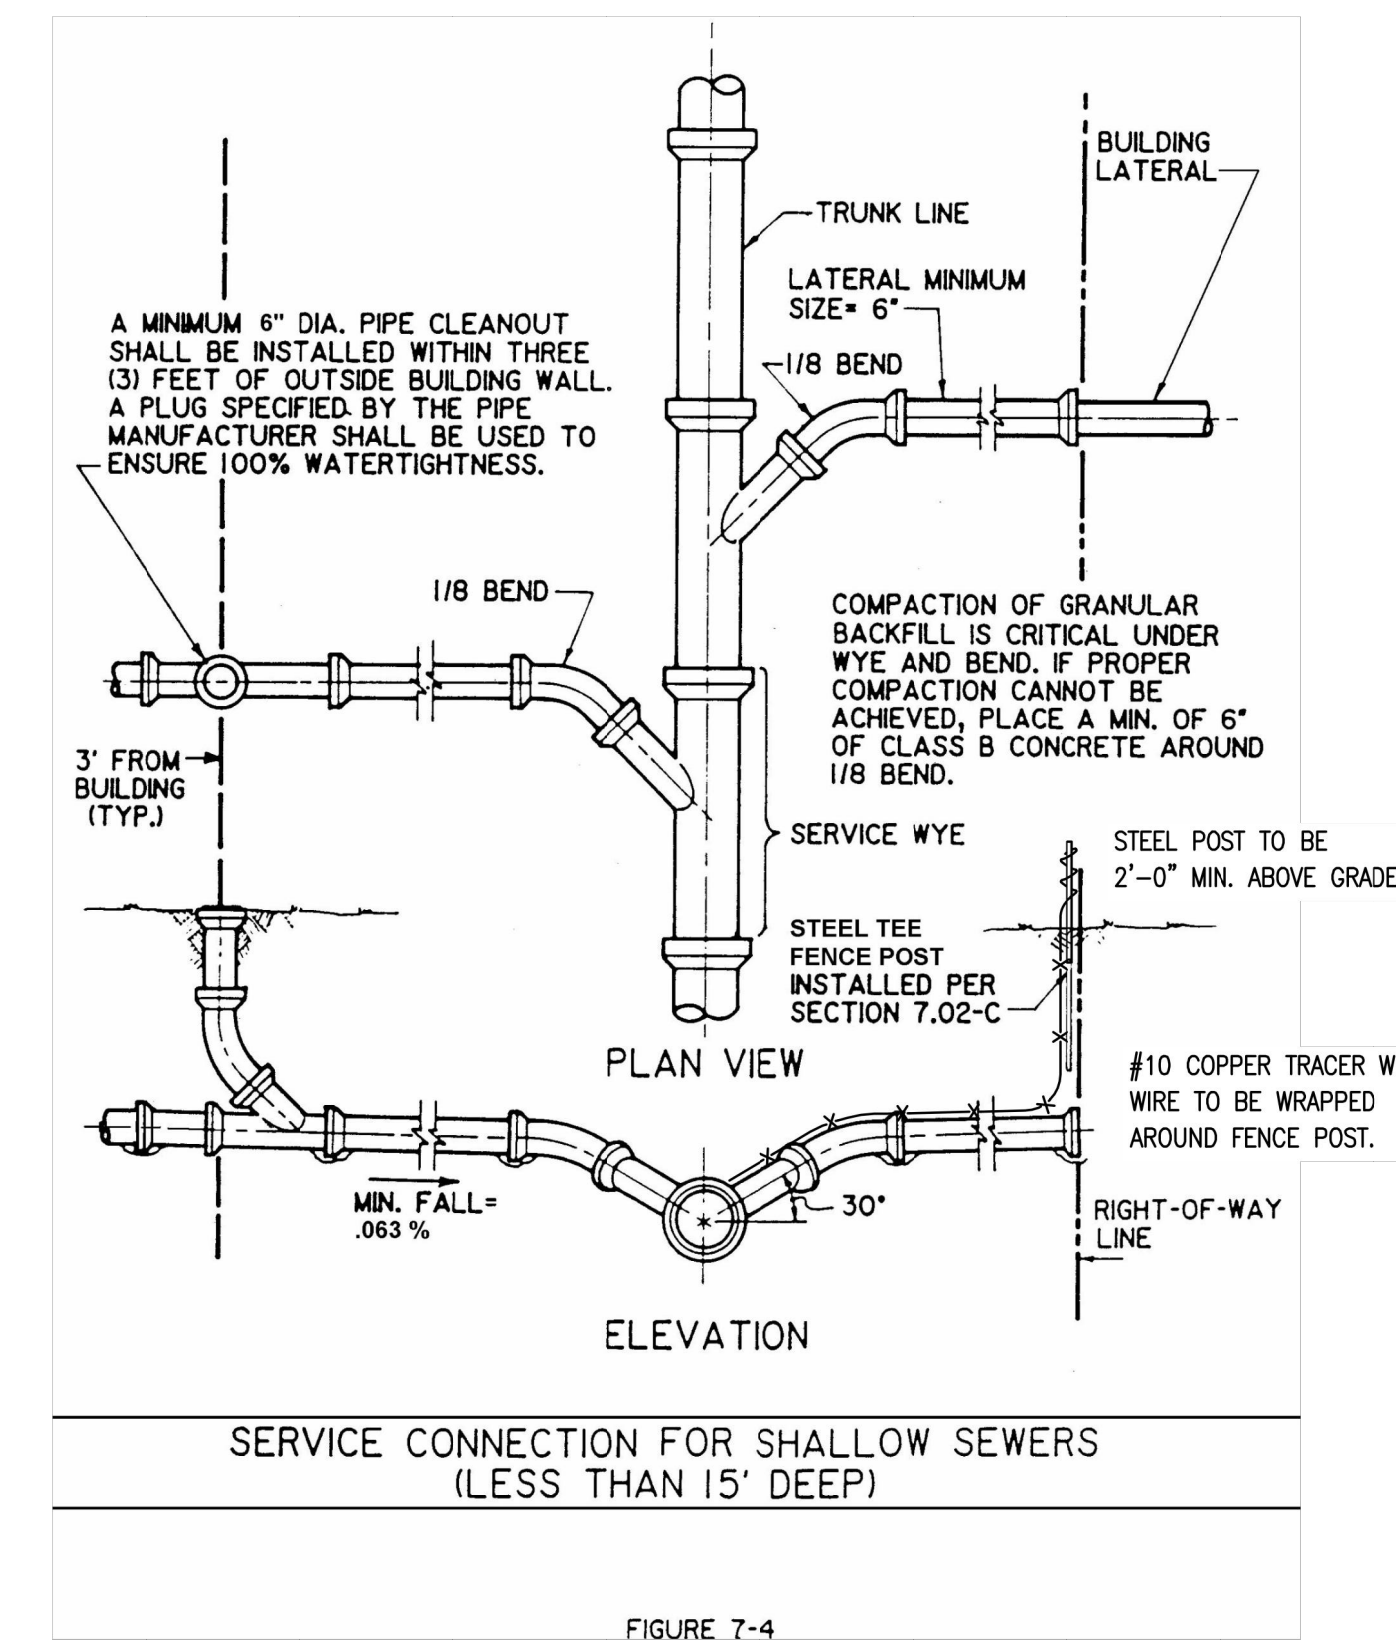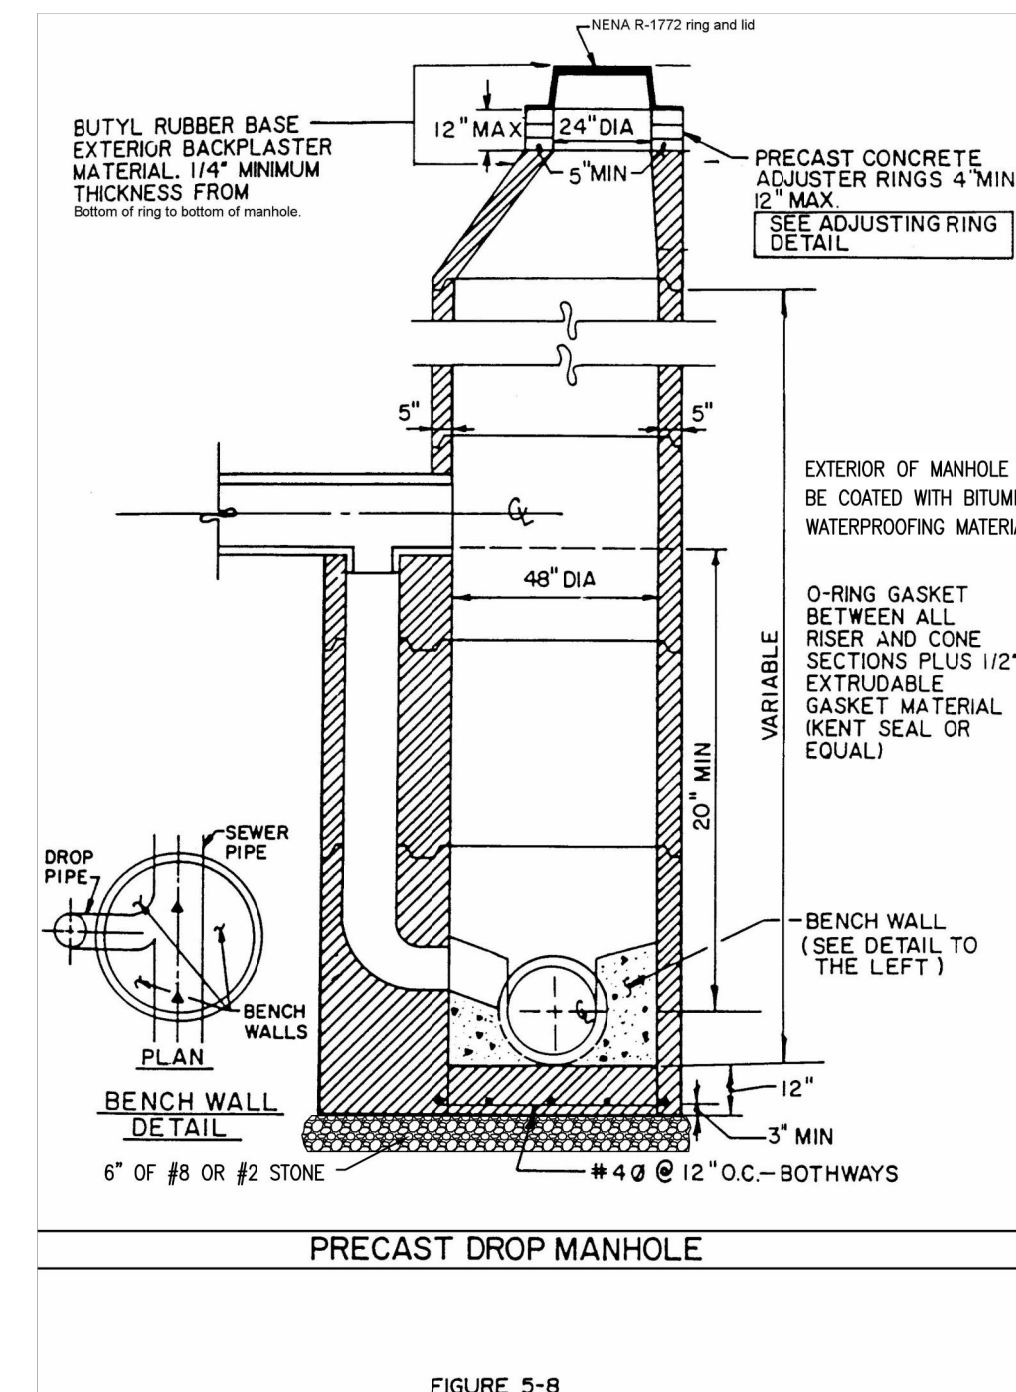

CONTRACTOR SHALL ADHERE AND REFERENCE THE CURRENT FALL CREEK REGIONAL WASTE DISTRICT STANDARDS FOR DESIGN AND CONSTRUCTION OF SANITARY SEWERS.




ARBOR HOMES
9225 HARRISON PARK COURT
INDIANAPOLIS, IN 46216

AMERICAN
STRUCTUREPOINT
INC.
9025 River Road, Suite 200 | Indianapolis, Indiana 46240
TEL 317.547.5580 | FAX 317.543.0270
www.structurepoint.com

MAPLEWOOD AT HUNTZINGER FARM SECTION 5

HUNTZINGER BOULEVARD
PENDLETON, IN

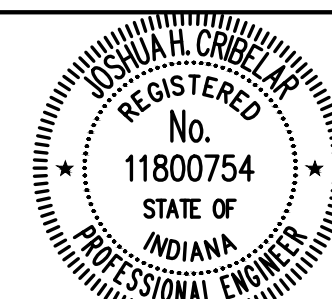

Joshua H. Cribelar
CERTIFIED BY

ISSUANCE INDEX	
DATE:	05/03/2021
PROJECT PHASE:	CONSTRUCTION DOCUMENTS

REVISION SCHEDULE		
NO.	DESCRIPTION	DATE

Project Number 2019.02070

SANITARY SEWER DETAILS

C603