

PLOT DATE: 10/09/2020 4:33 PM
 PLOT SCALE: 1:2.8848
 EDIT DATE: 9/22/2020
 EDITED BY: ADABROWSKI
 DRAWING FILE: P:\010100\020701.DWG
 DRAWING TITLE: Construction Documents\Section 4, MW0210.020701.CE C600.SD.dwg

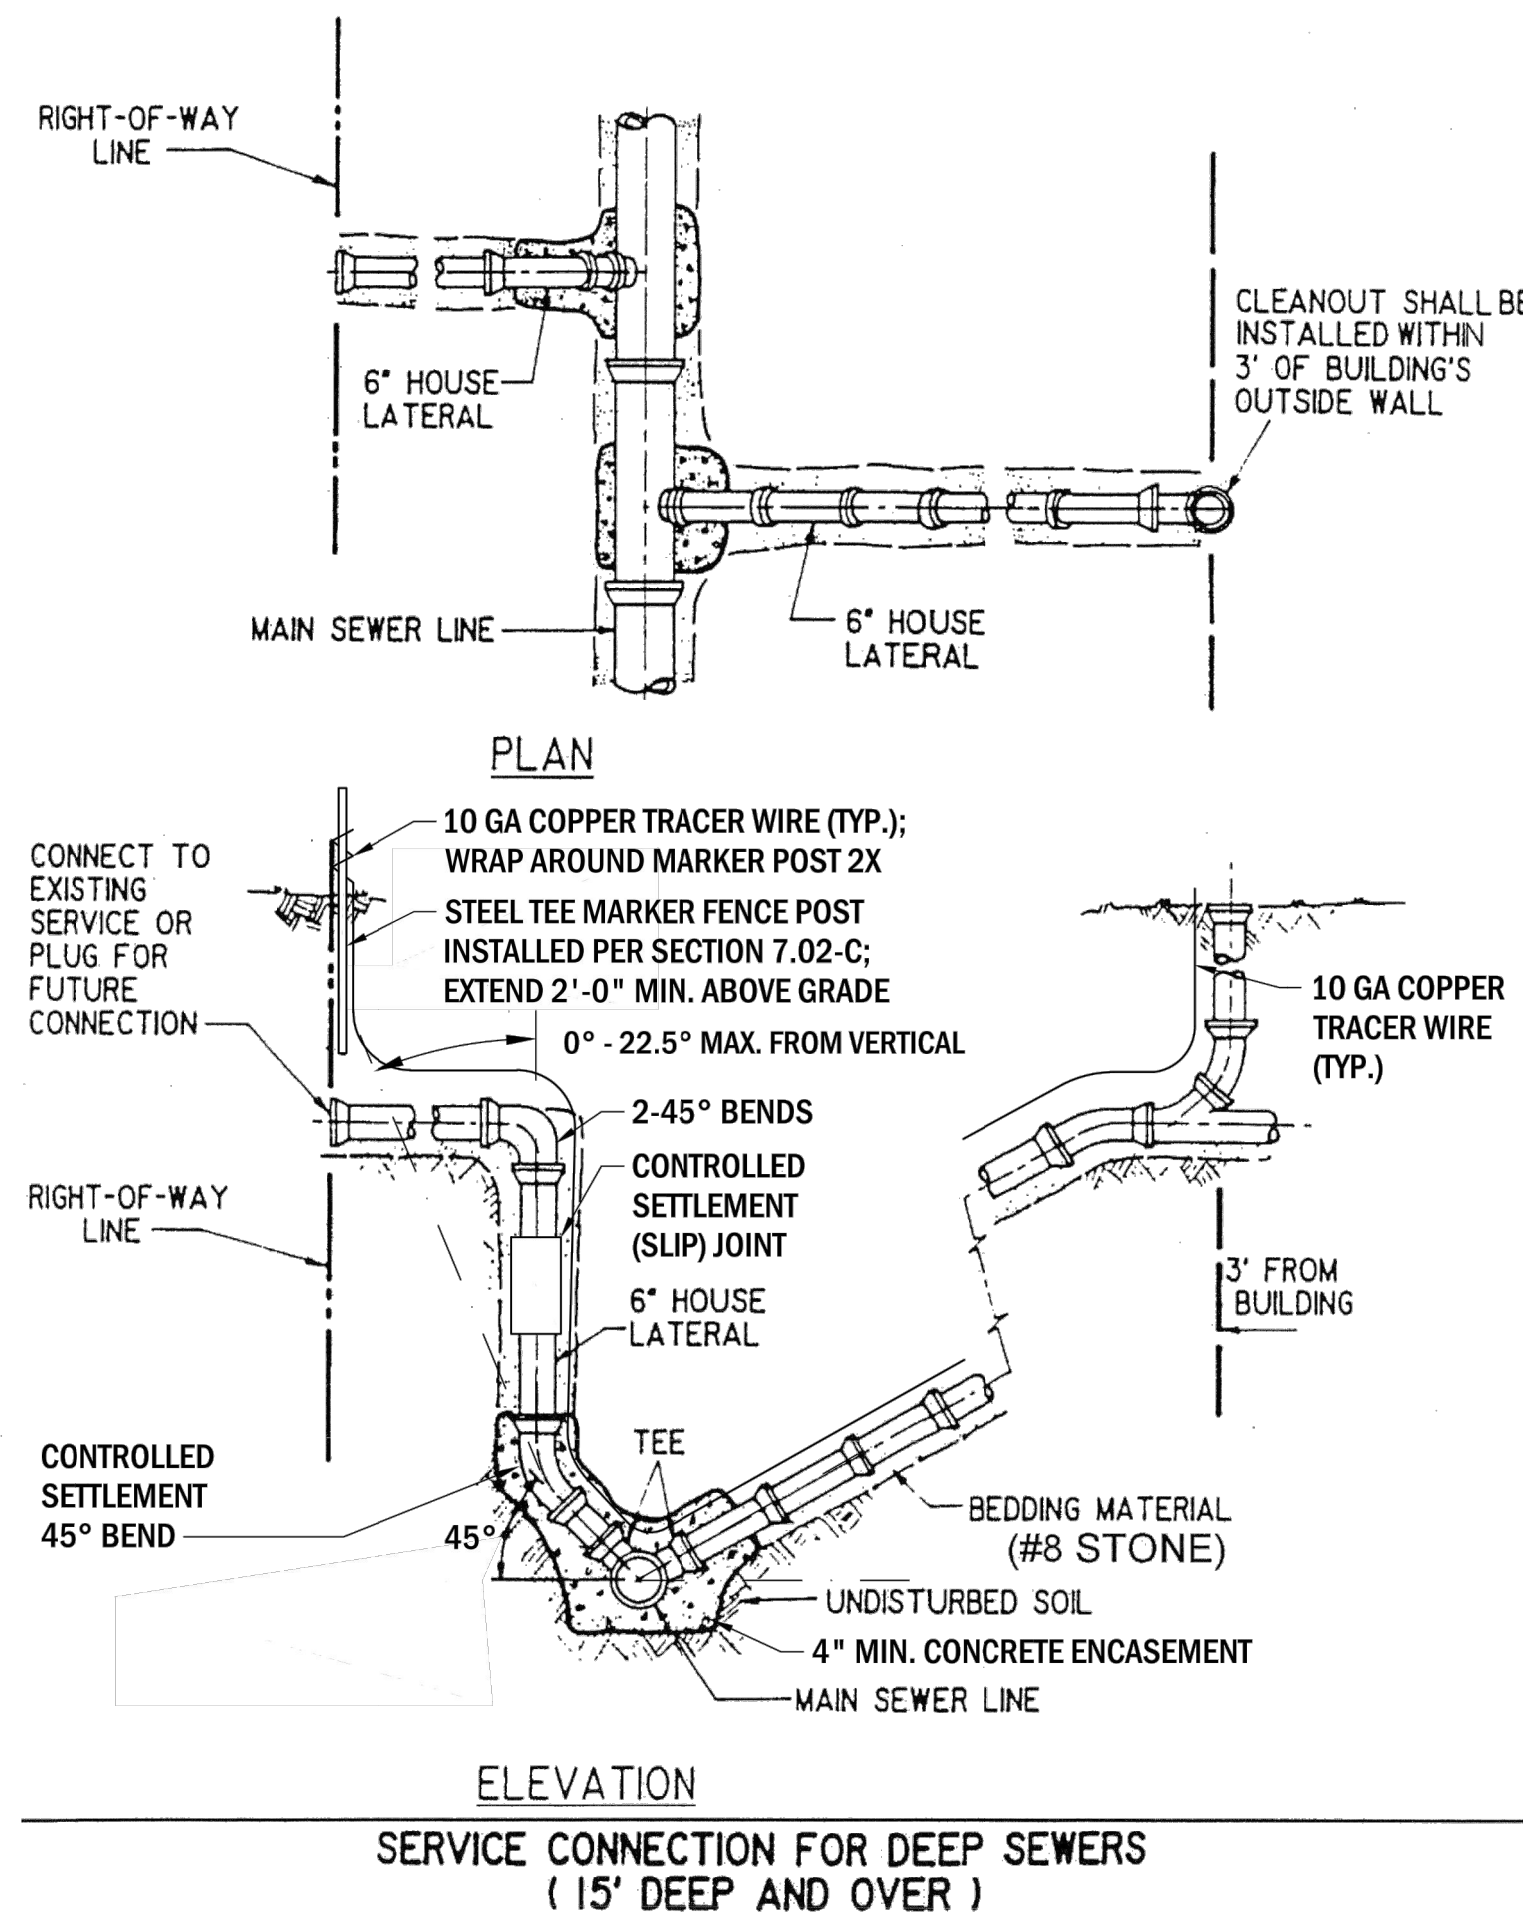


FIGURE 7-5


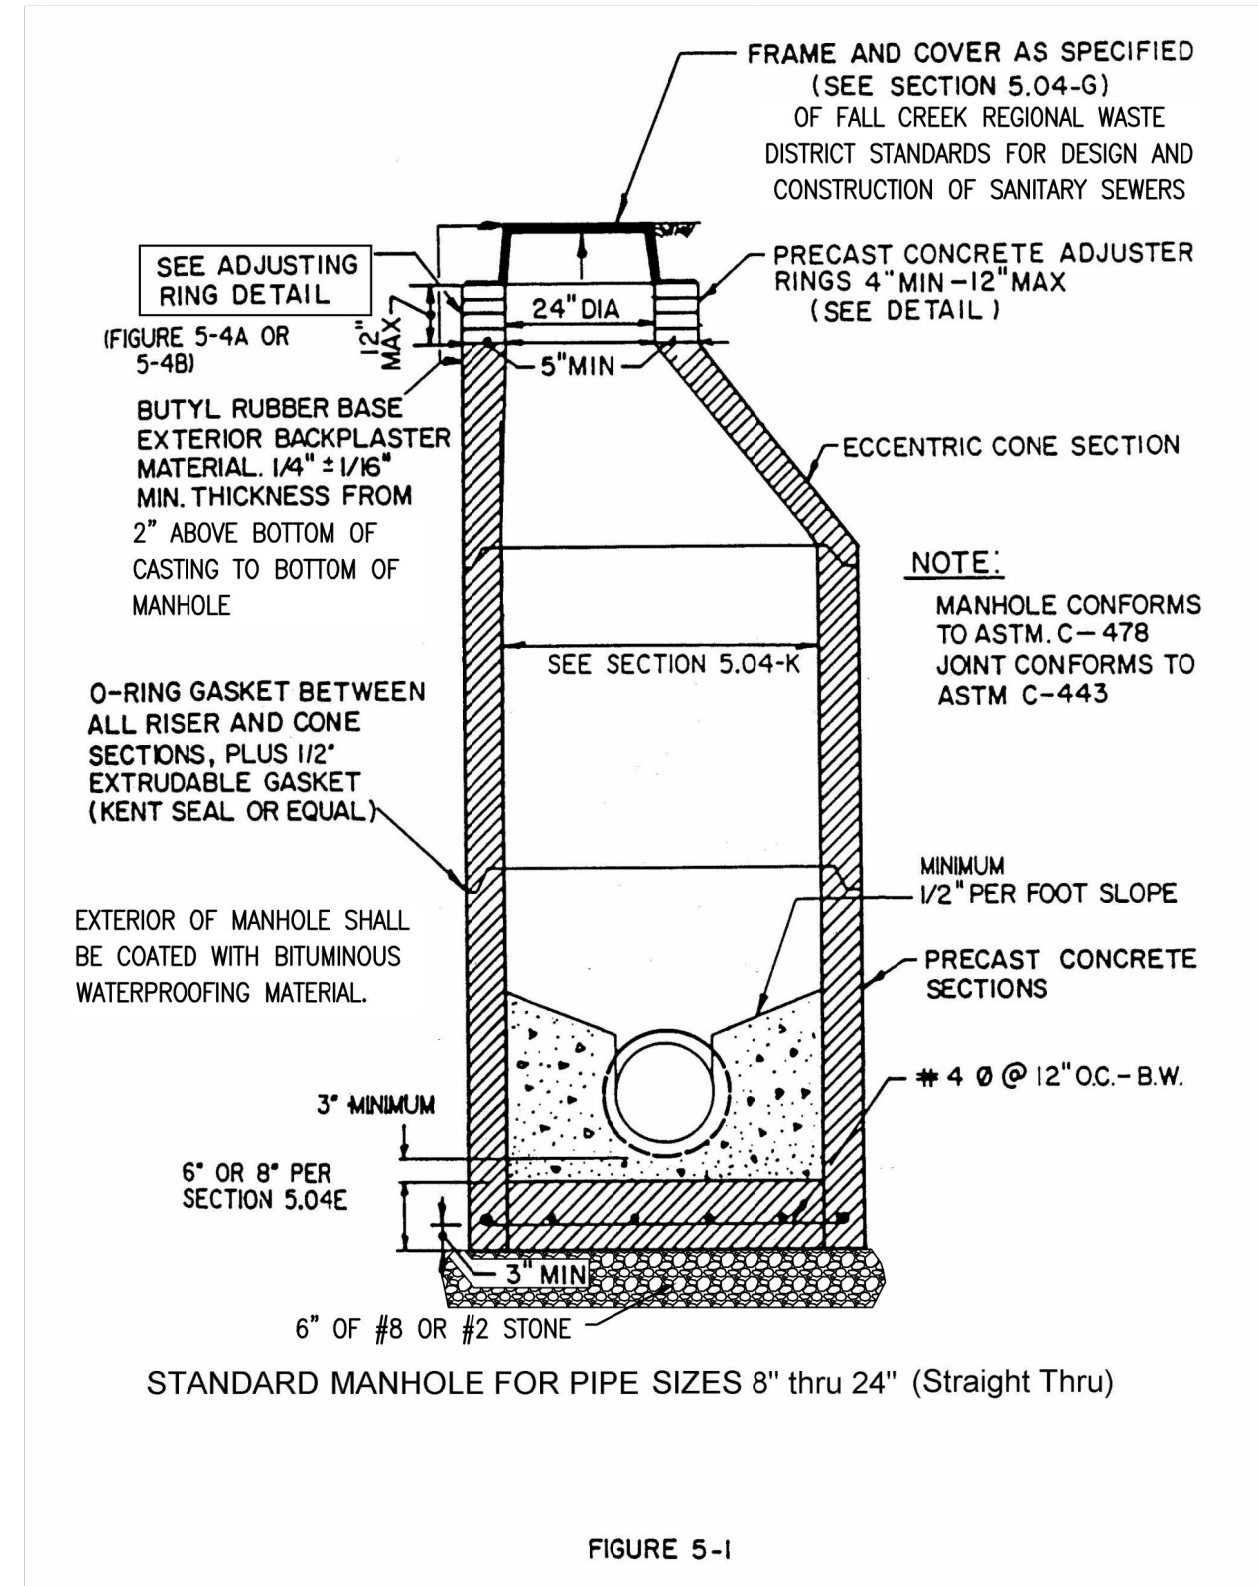


FIGURE 5-1

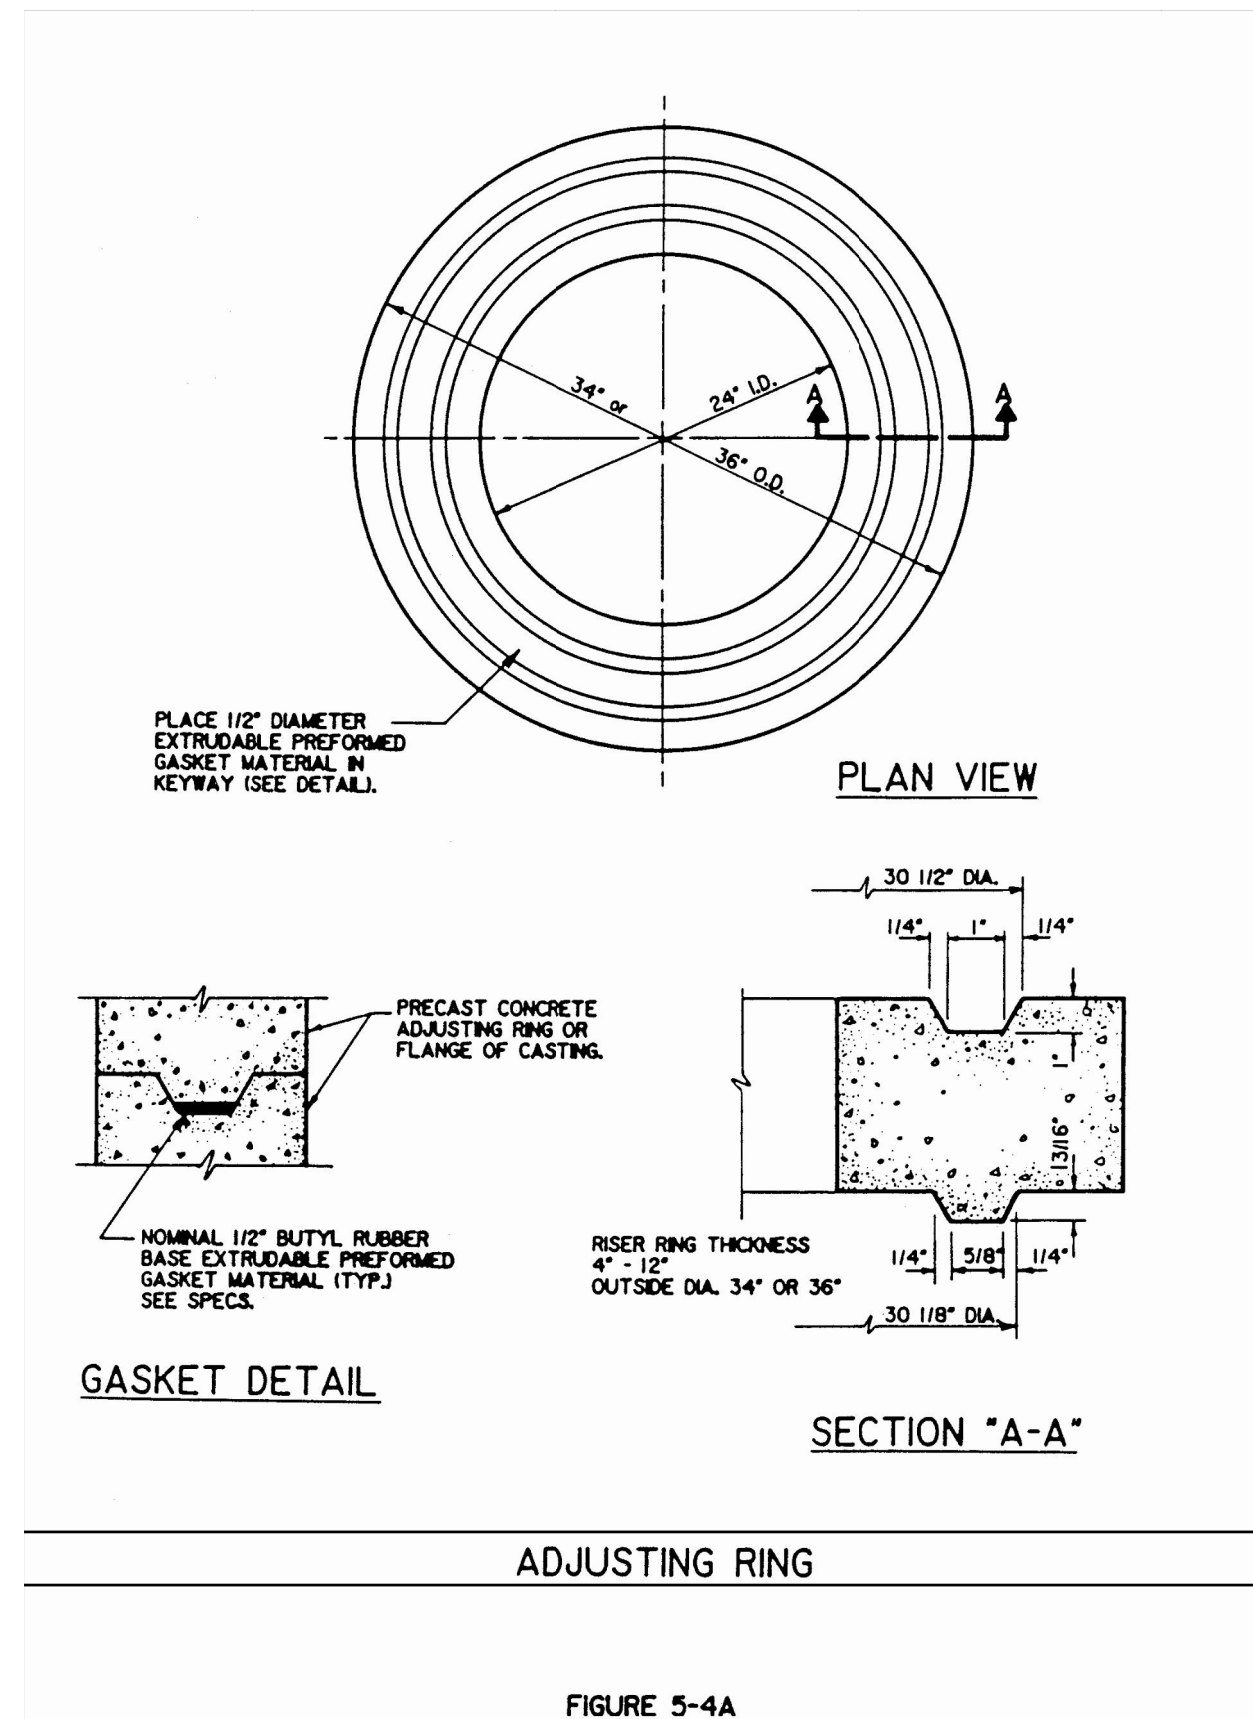

55

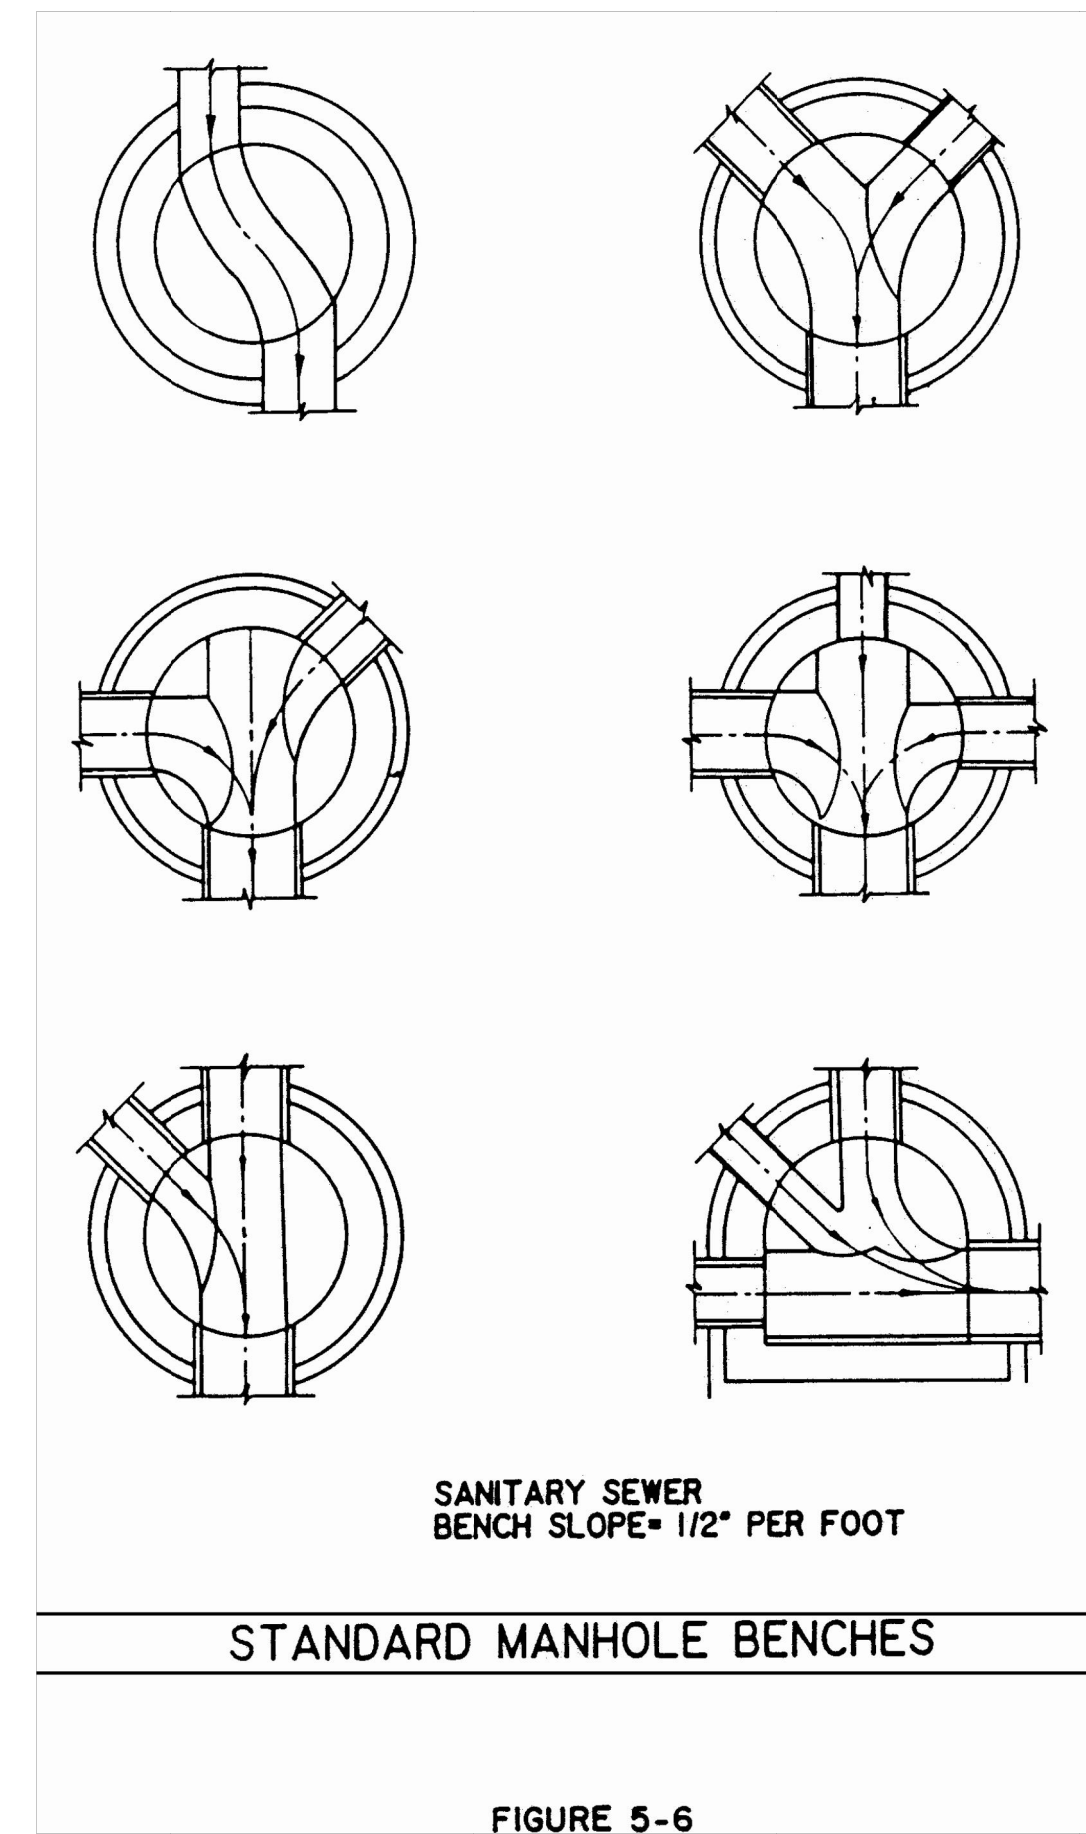


FIGURE 5-6

58

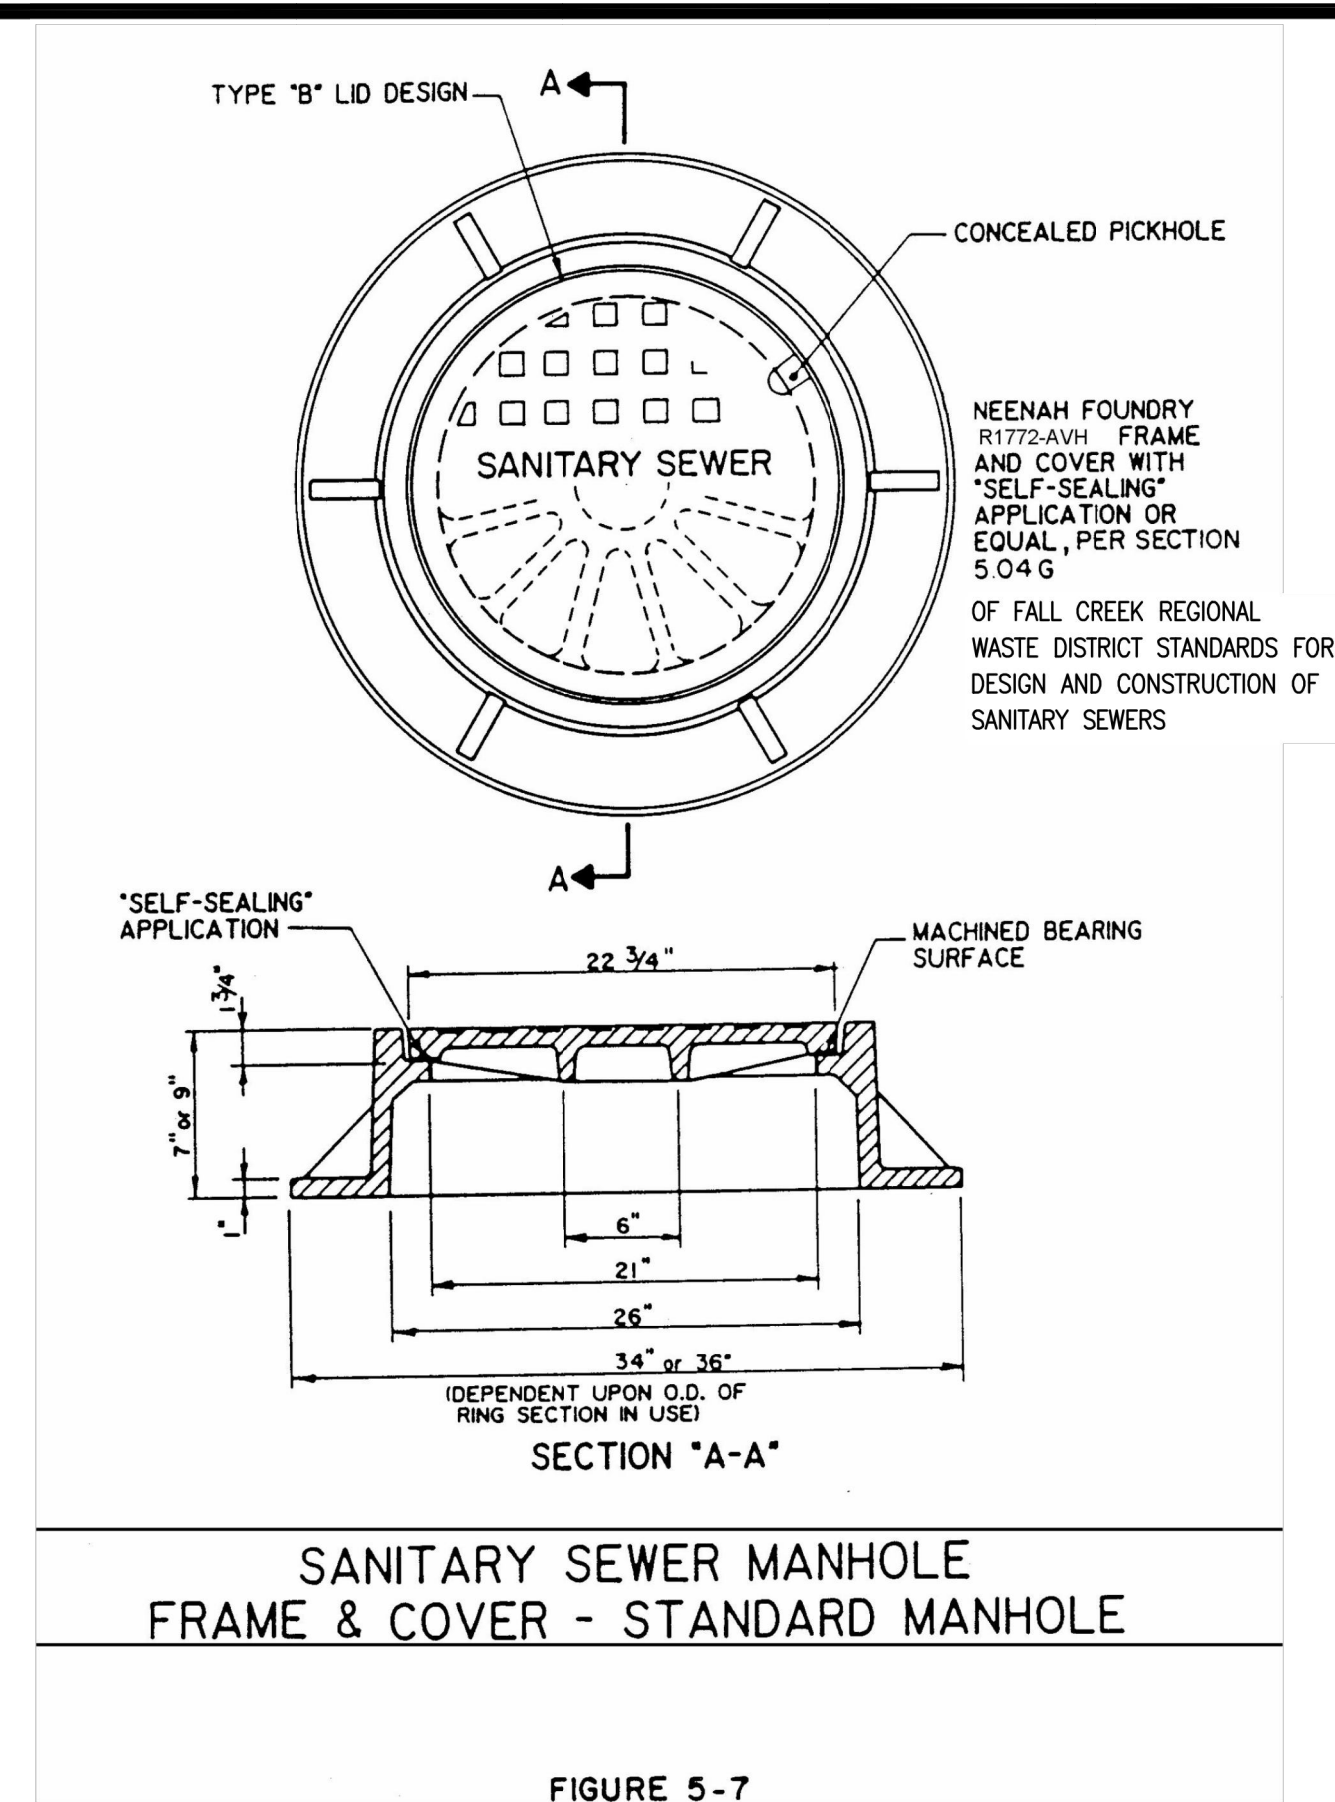


FIGURE 5-7

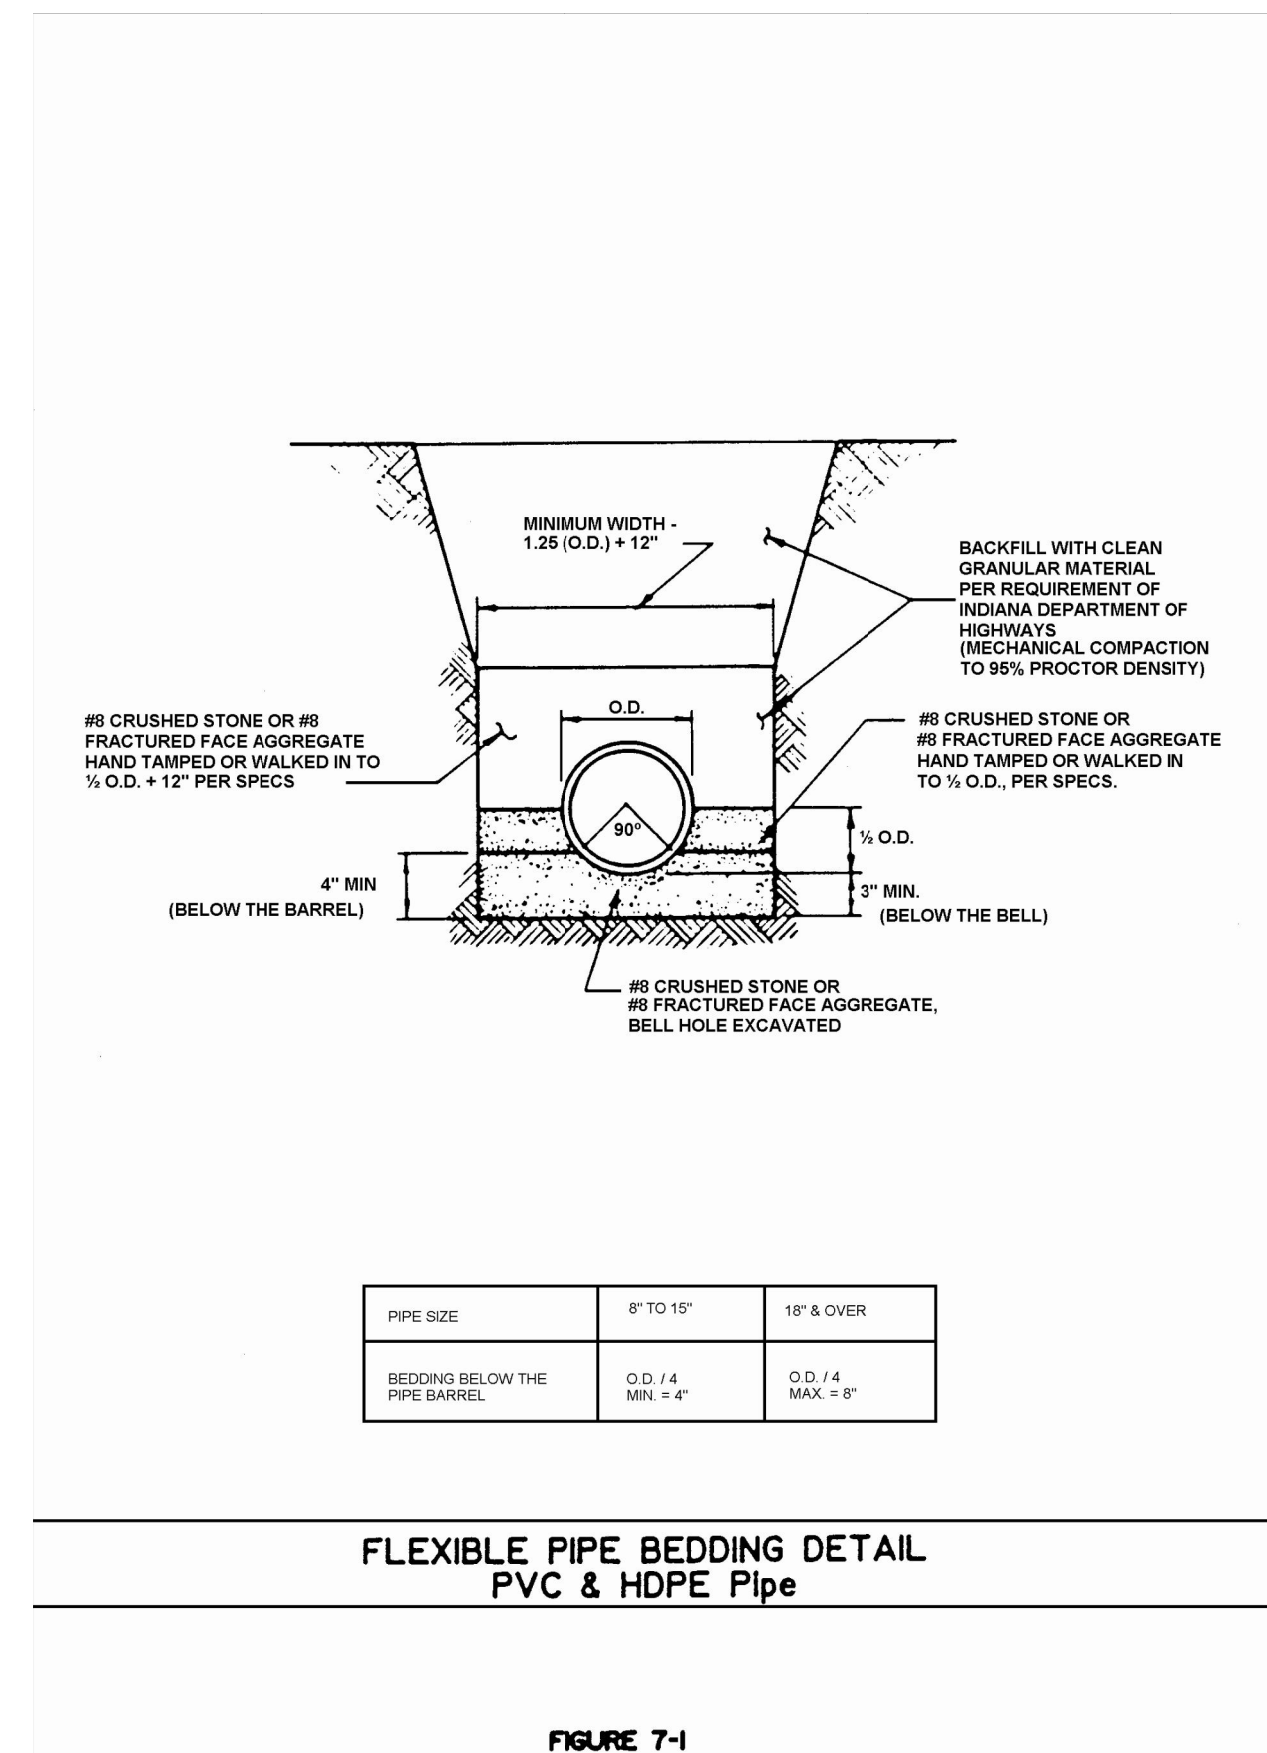


FIGURE 7-1

74

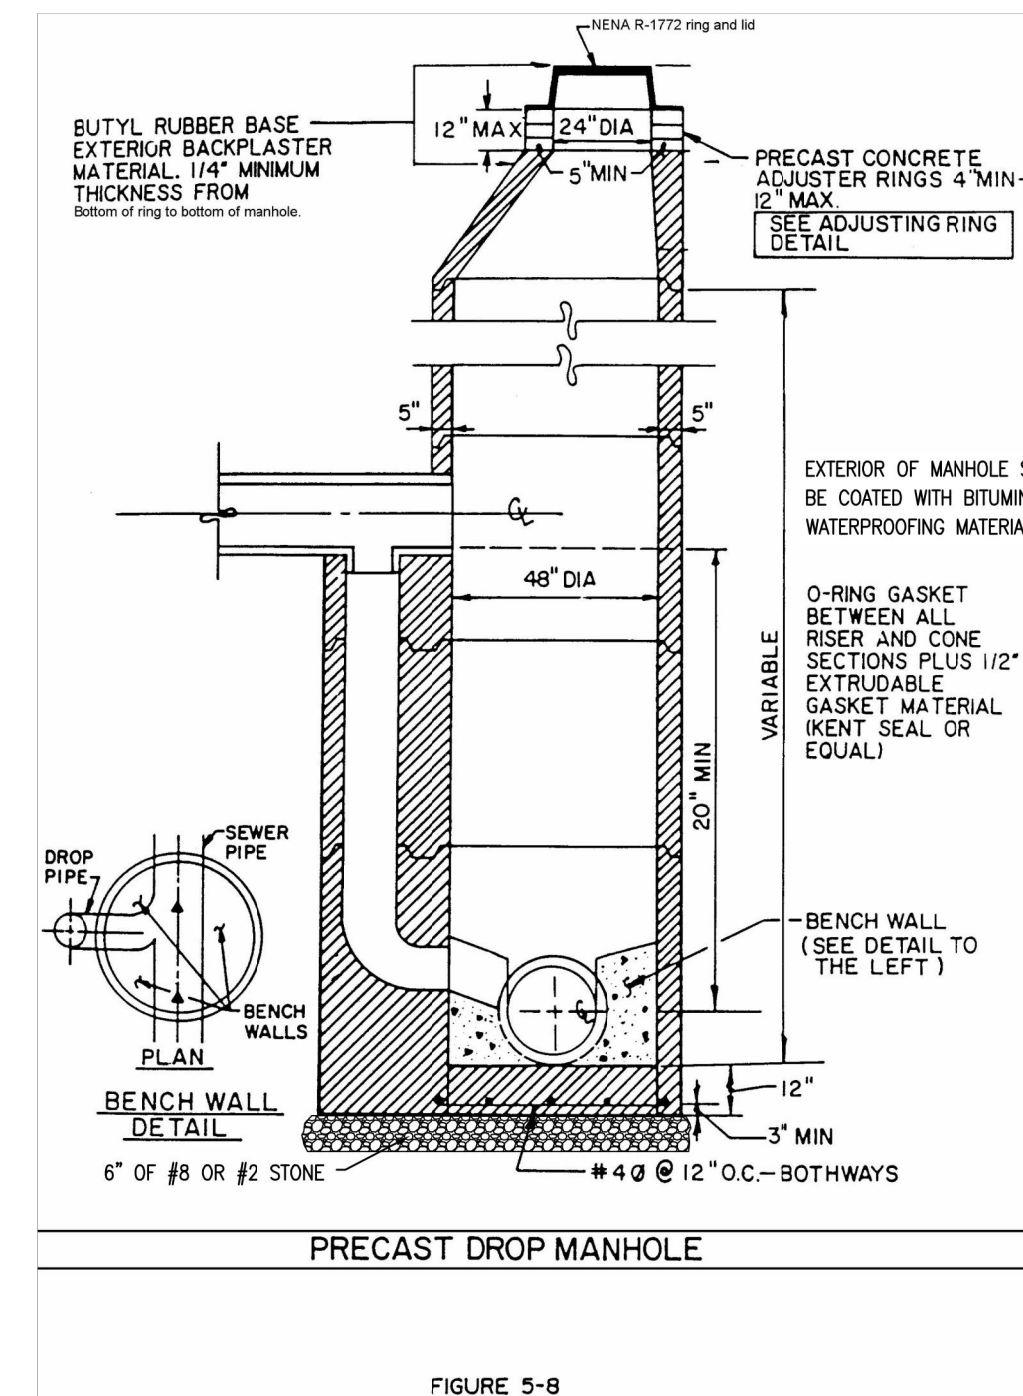


FIGURE 5-8


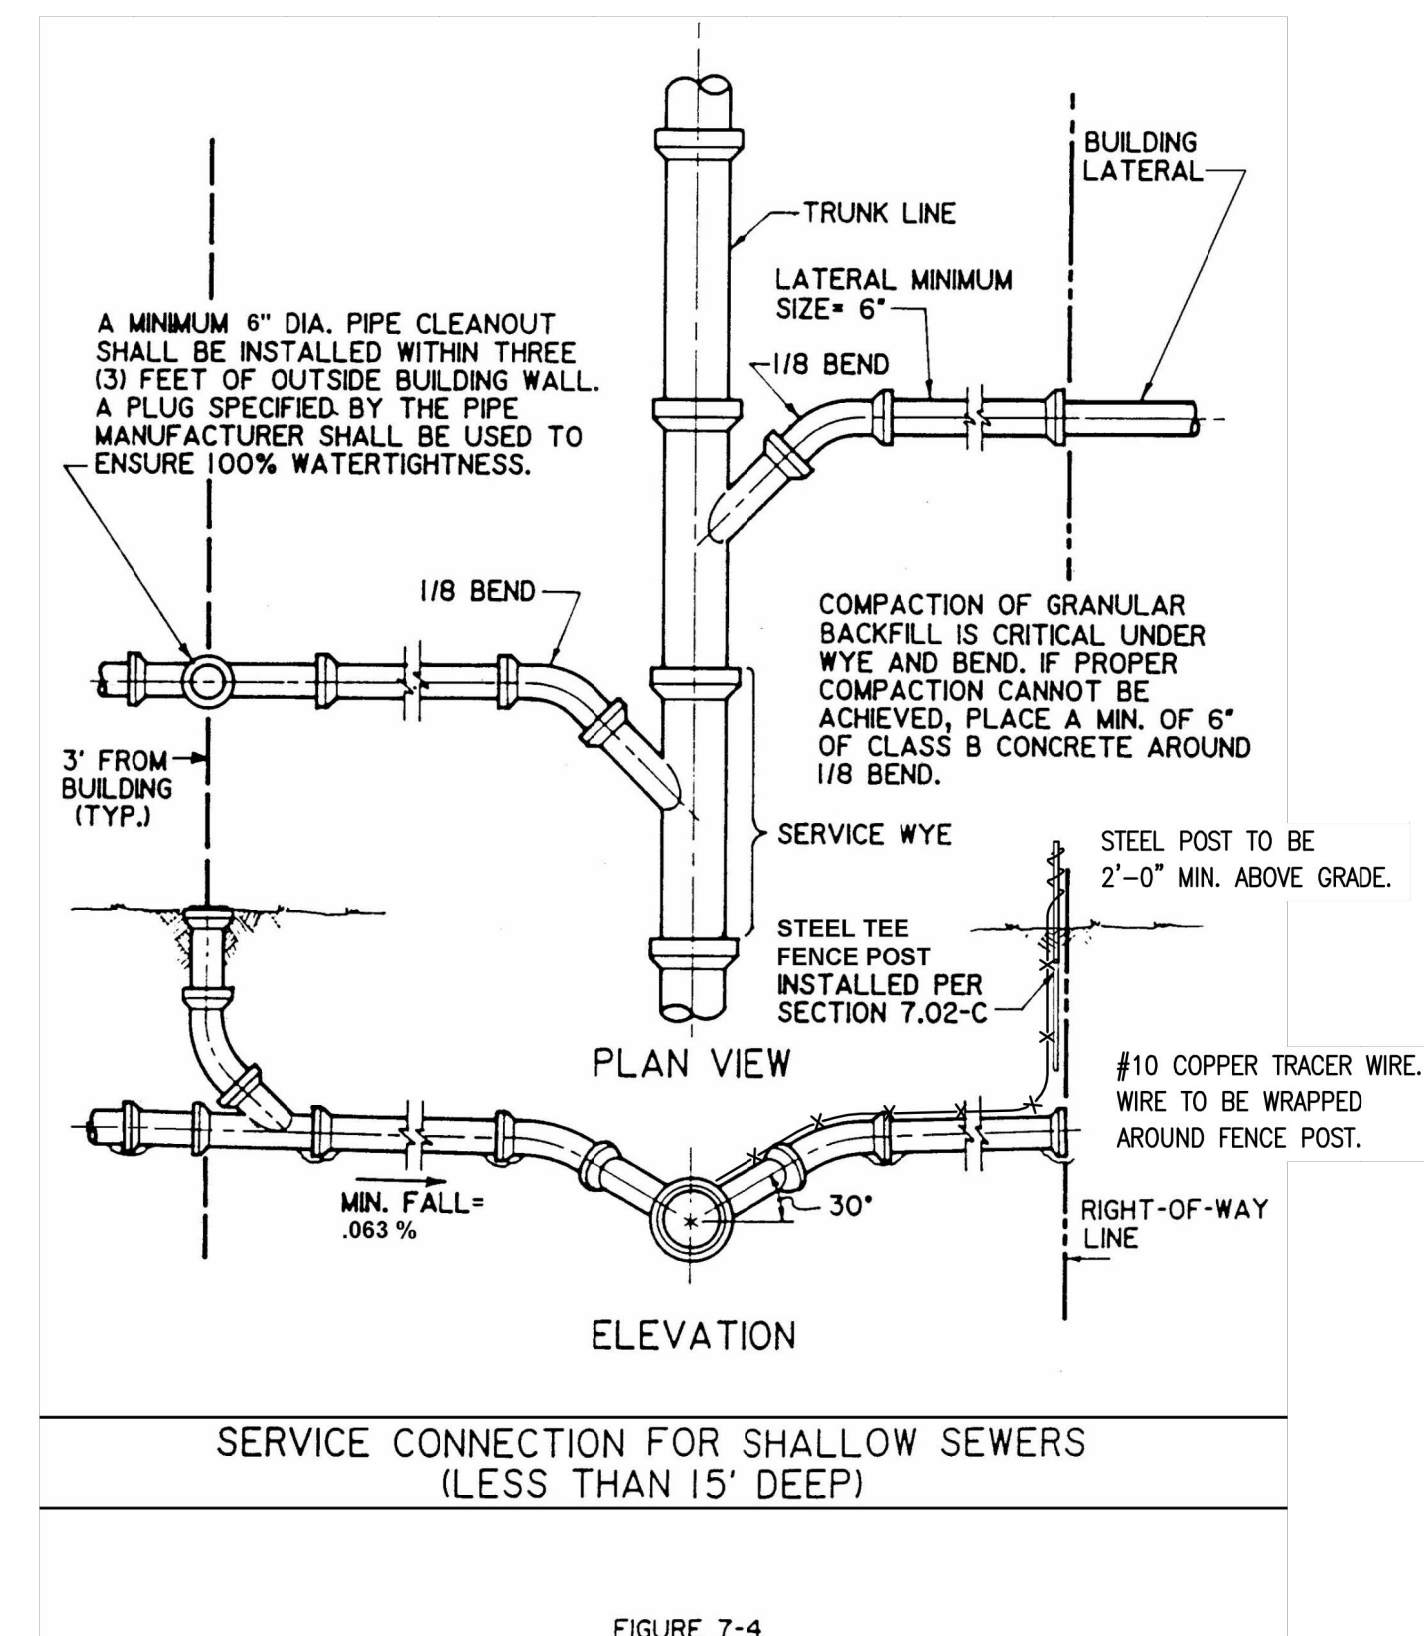


FIGURE 7-4

CONTRACTOR SHALL ADHERE AND REFERENCE THE CURRENT FALL CREEK REGIONAL WASTE DISTRICT STANDARDS FOR DESIGN AND CONSTRUCTION OF SANITARY SEWERS.




ARBOR HOMES
 9225 HARRISON PARK COURT
 INDIANAPOLIS, IN 46216

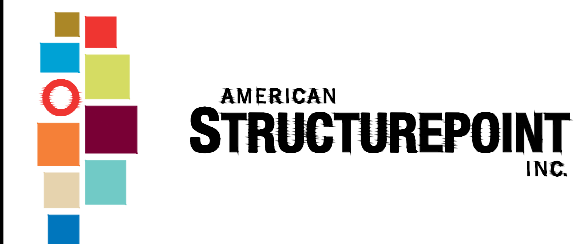

9025 River Road, Suite 200 | Indianapolis, Indiana 46240
 TEL 317.547.5580 | FAX 317.543.0270
 www.structurepoint.com

MAPLEWOOD AT HUNTZINGER FARM SECTION 4

HUNTZINGER BOULEVARD
 PENDLETON, IN

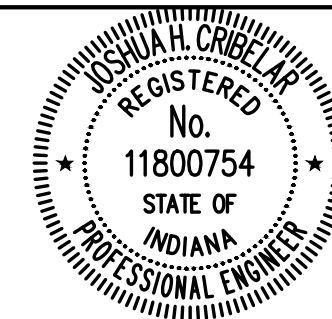

Joshua H. Crisler
 CERTIFIED BY

ISSUANCE INDEX	
DATE:	08/03/2020
PROJECT PHASE:	CONSTRUCTION DOCUMENTS

REVISION SCHEDULE		
NO.	DESCRIPTION	DATE
1	US 36/SR 9 PLANS	08/11/20
2	TOWN COMMENTS	09/04/20
3	INDOT COMMENTS	09/30/20
4	INDOT COMMENTS	10/30/20

Project Number 2019.02070

SANITARY SEWER DETAILS

C605