



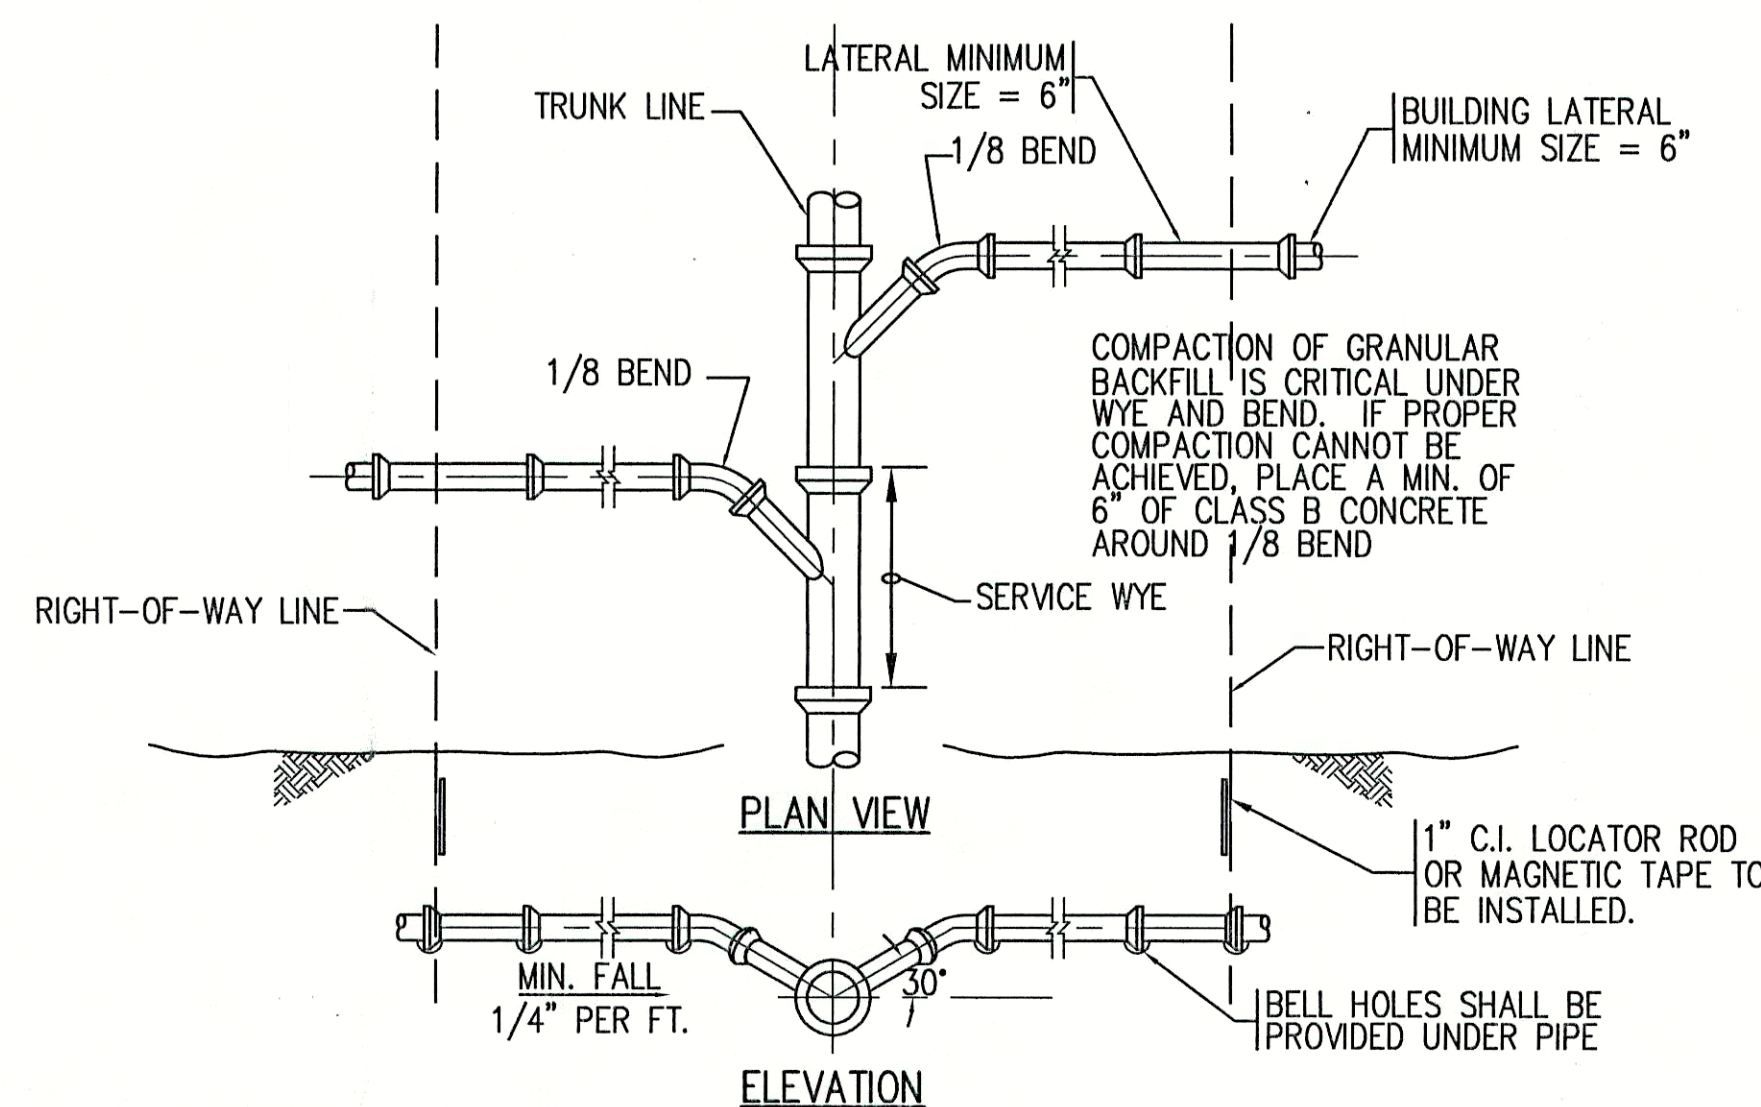


### 1 SERVICE CONNECTION DETAIL

SCALE: N.T.S.

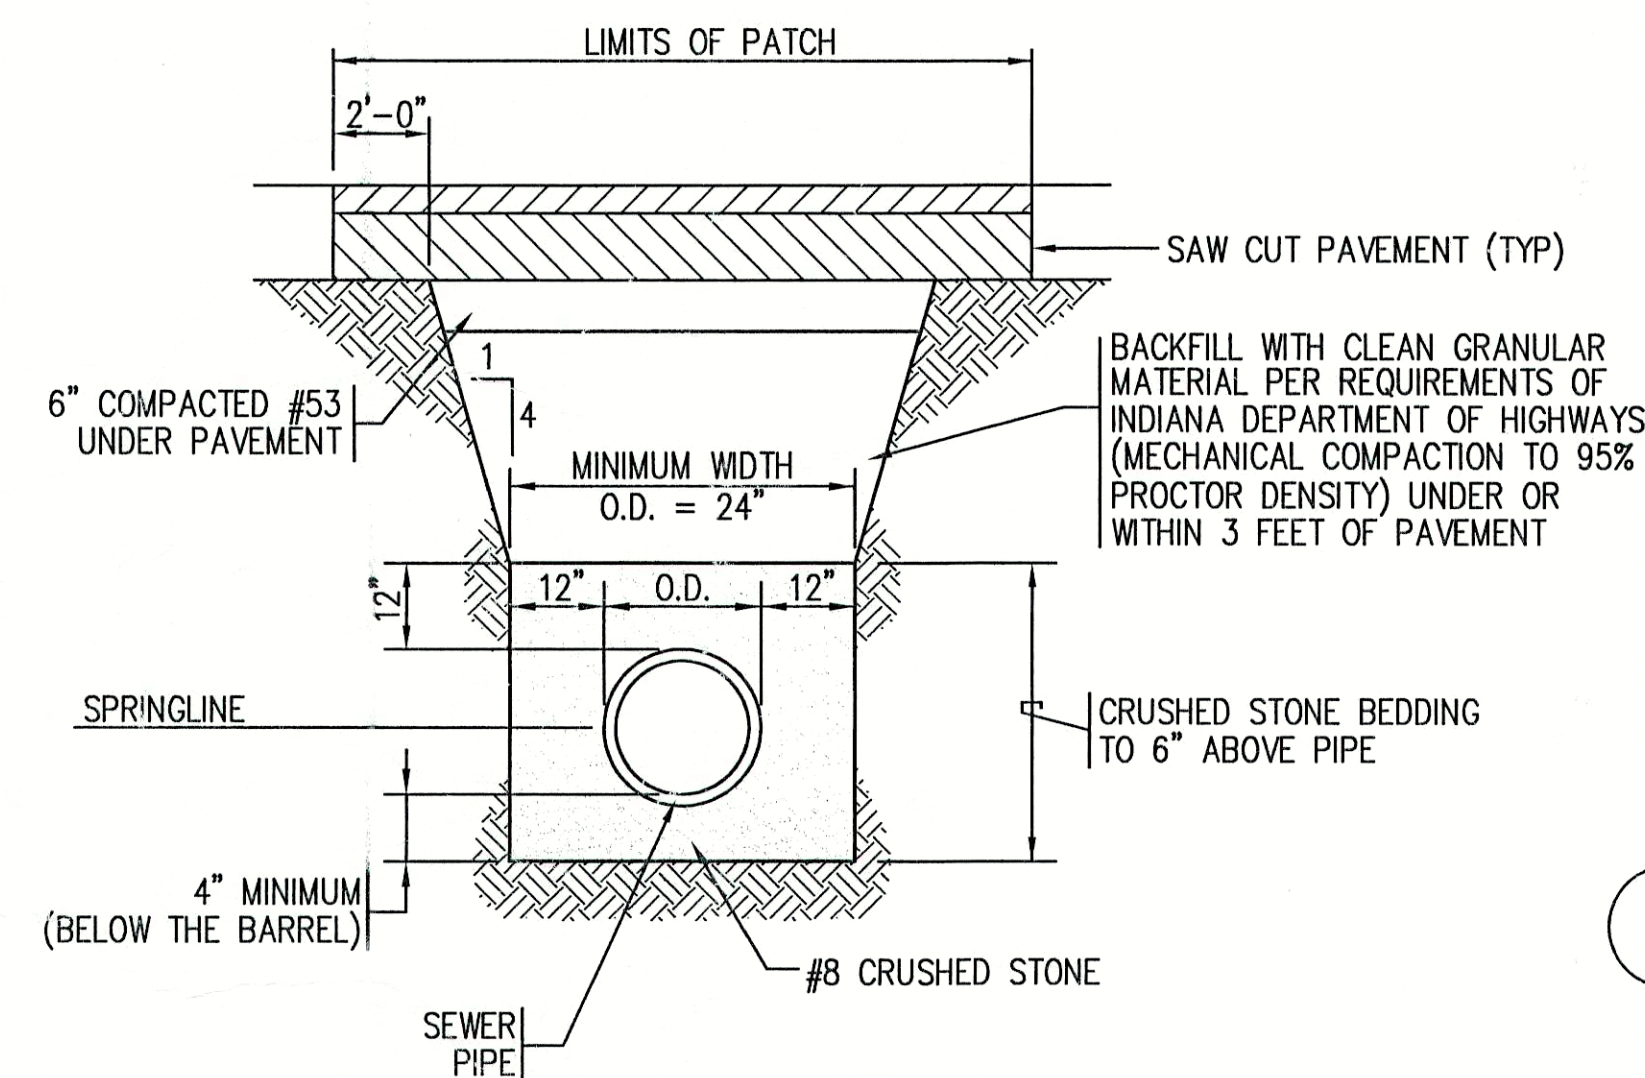


### 3 TYPICAL TRENCH AND PAVEMENT PATCH DETAIL

SCALE: N.T.S.

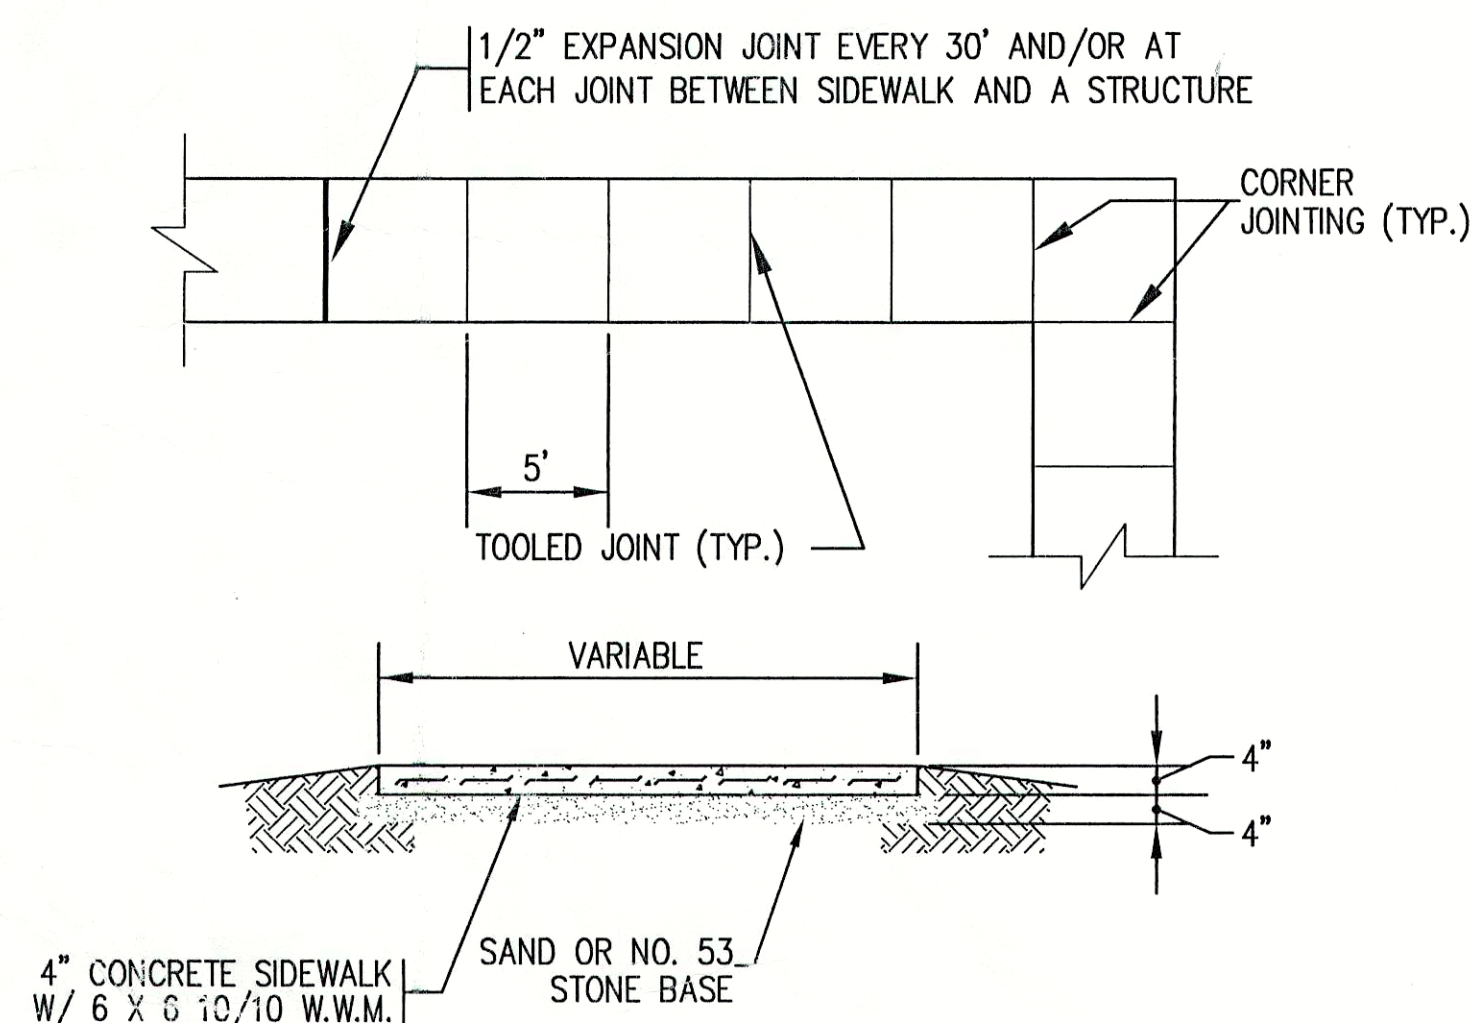


### 4 TYPICAL SIDEWALK DETAIL

SCALE: N.T.S.

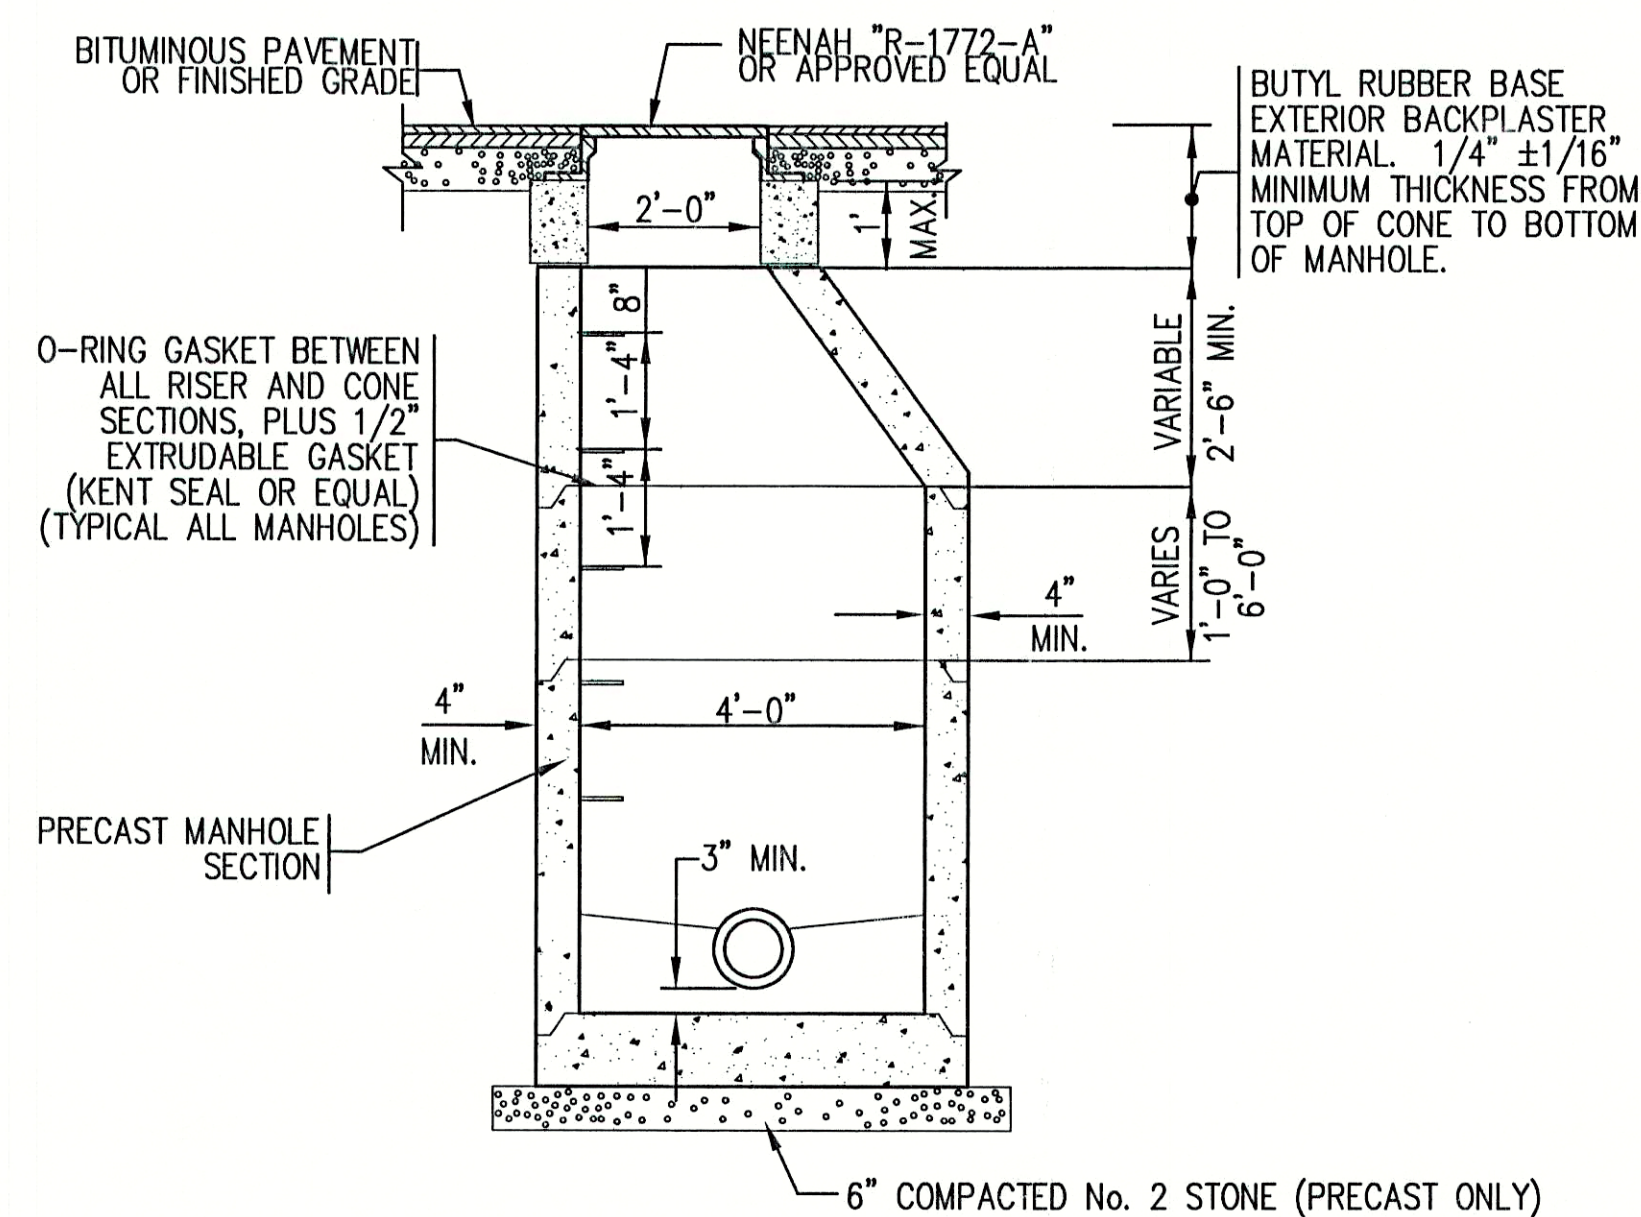


### 2 SANITARY MANHOLE

SCALE: N.T.S.

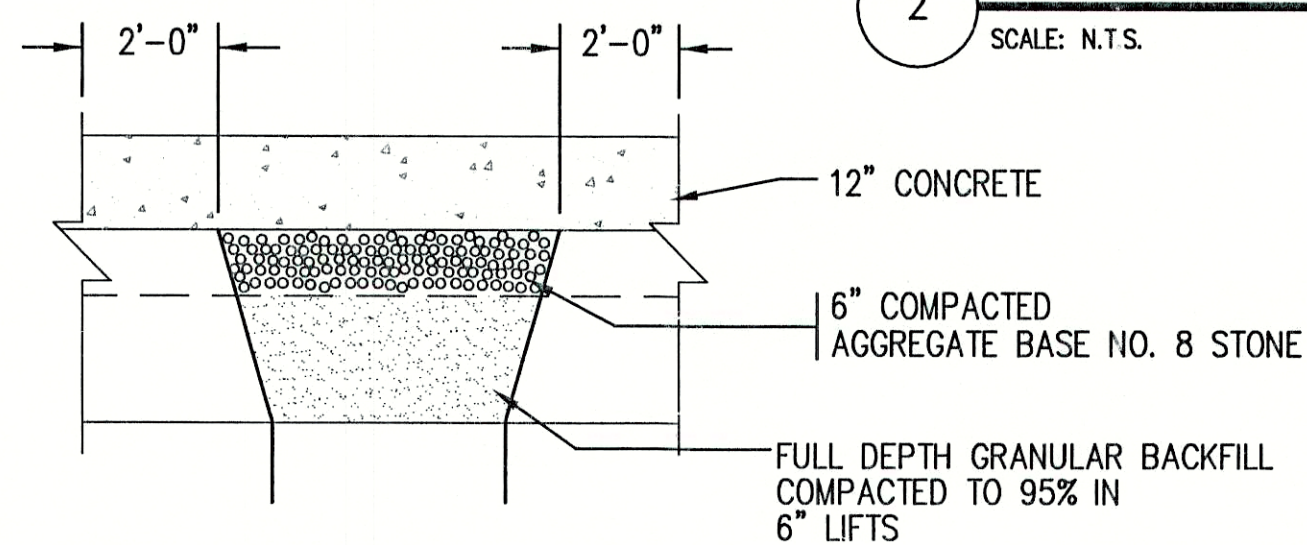


### 5 LOCAL STREET/ALLEY ASPHALT PATCH DETAIL

SCALE: N.T.S.

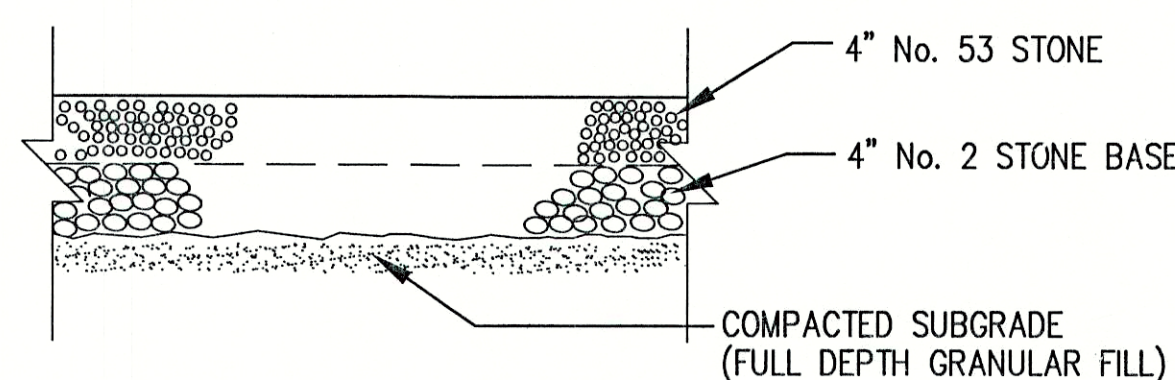


### 6 STONE DRIVE REPAIR DETAIL

SCALE: N.T.S.

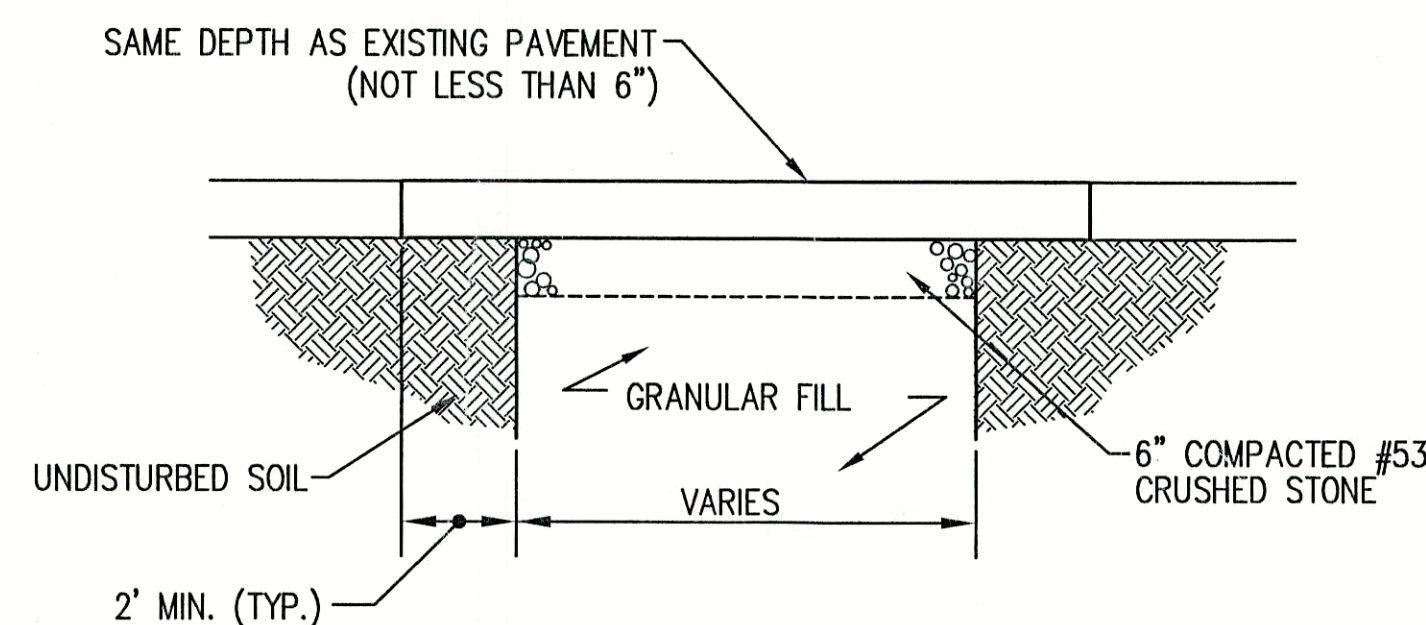

### 7 DRIVEWAY CONCRETE PATCH DETAIL

SCALE: N.T.S.

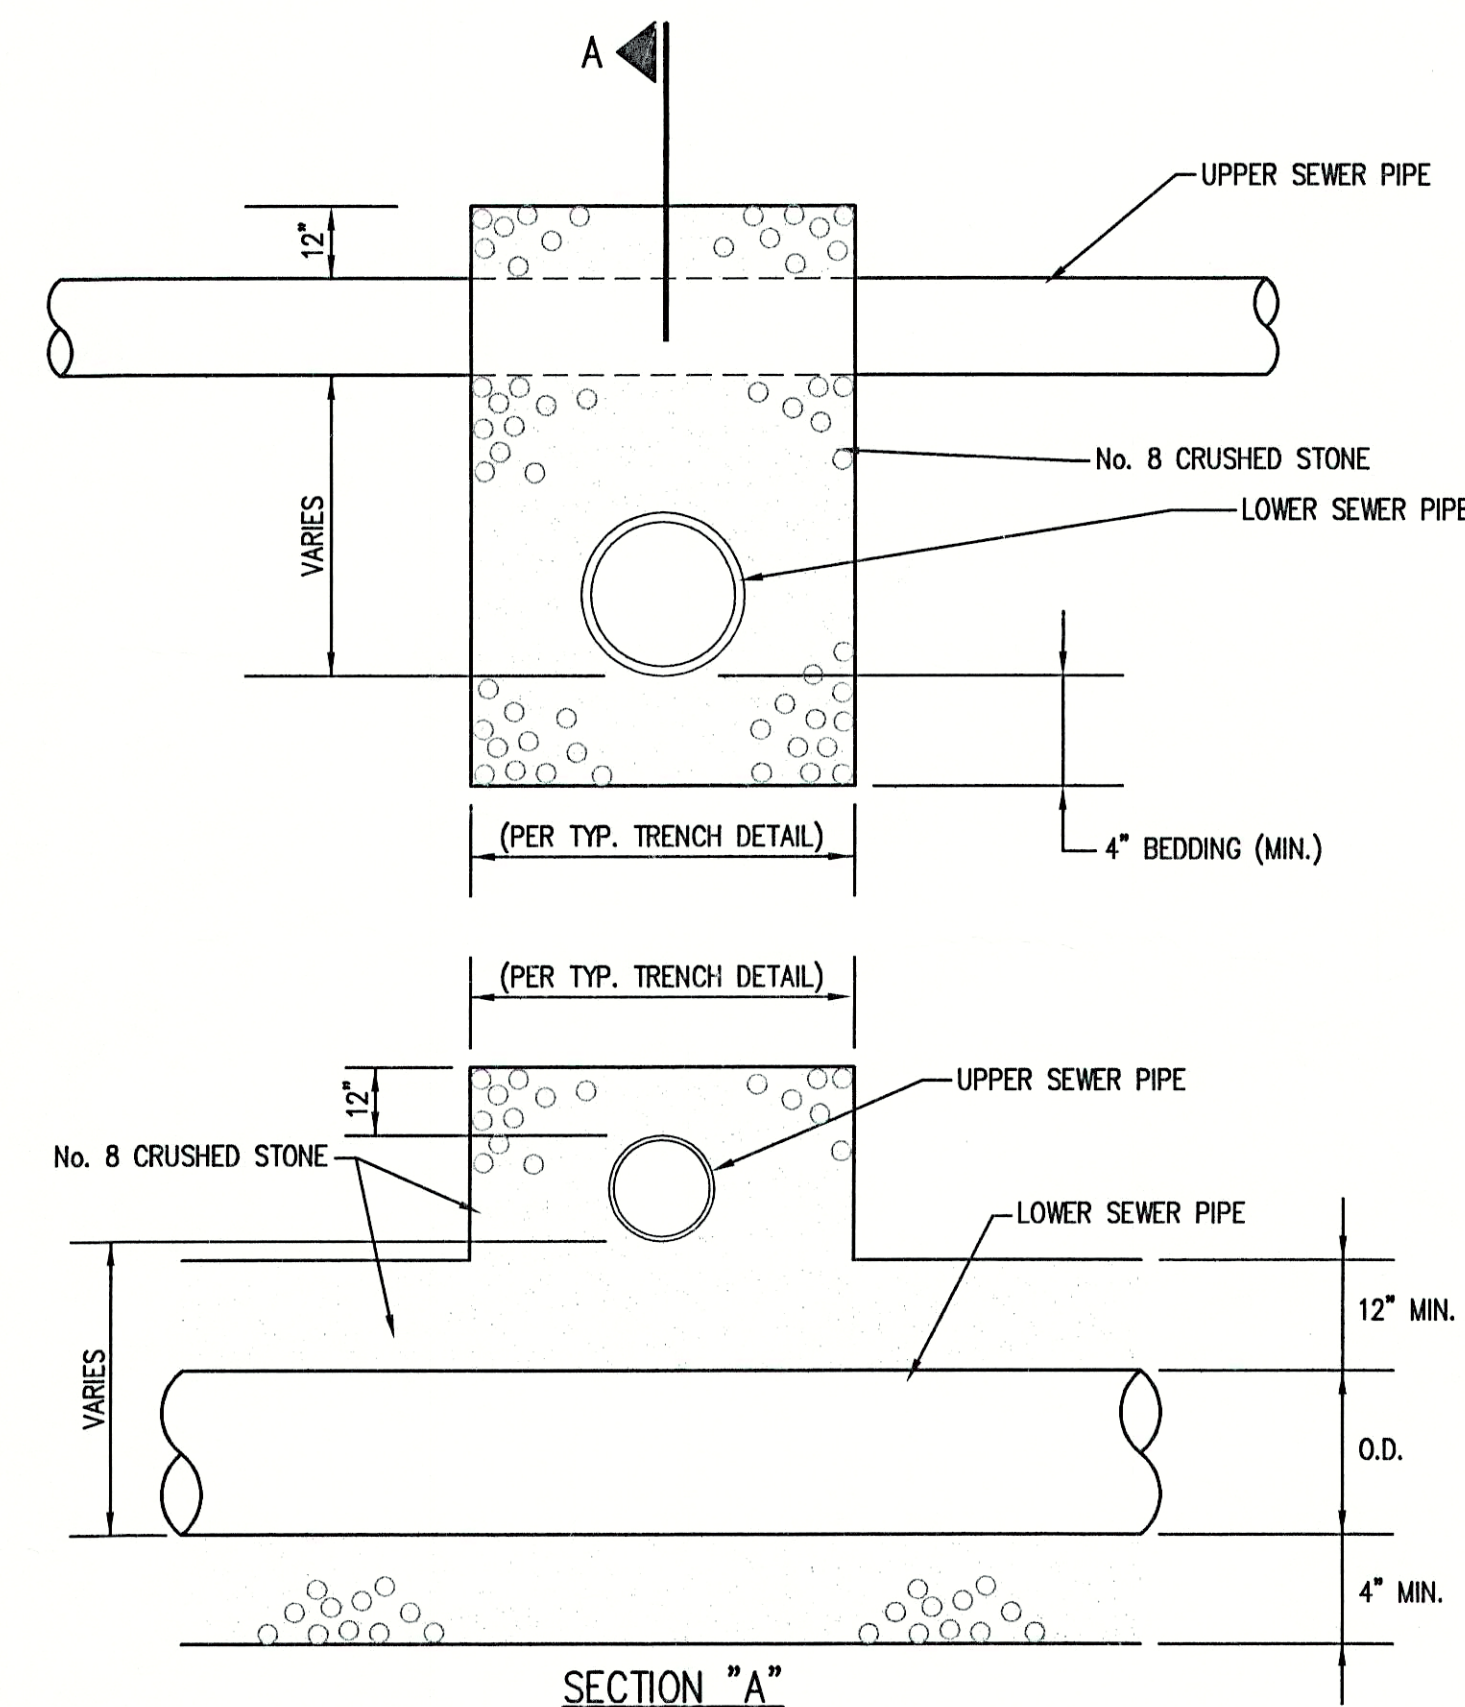

### 8 STORM SEWER/SANITARY SEWER CROSSING

SCALE: N.T.S.



CONSULTANT:

REVISIONS:

| DATE | DESCRIPTION | BY |
|------|-------------|----|
|      |             |    |
|      |             |    |
|      |             |    |
|      |             |    |

APPROVED BY:

09-18-03

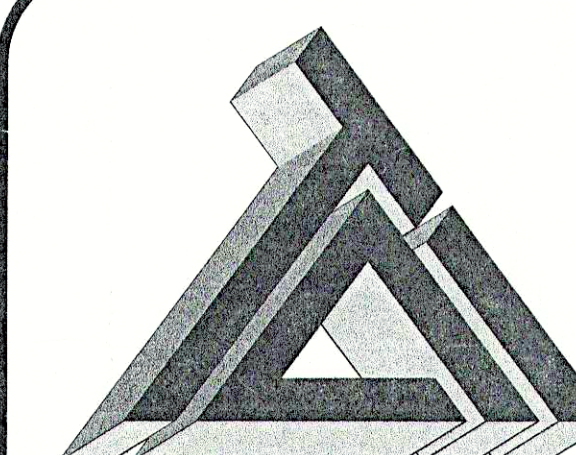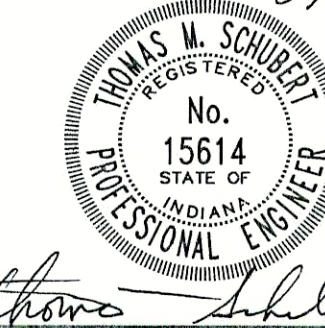

**TRIAD ASSOCIATES INC.**  
5835 LAWTON LOOP EAST DRIVE  
INDIANAPOLIS, INDIANA 46216  
PHONE: 317-377-5230 FAX: 317-377-5241

DESIGNED FOR:

**STATE STREET SANITARY SEWER  
PROJECT - PHASE III**

SHEET TITLE:

**STANDARD SANITARY  
SEWER DETAILS**

JOB NUMBER: 200302G

SCALE: AS NOTED

PLOT SCALE: 1" = 1'

DRAWN BY: D.A.P.

DESIGNED BY: D.A.P.

DRAWING NAME: 200302-DET1

CHECKED BY: T.M.S.

PLOT DATE: 9/22/03

DATE: 09/22/03

SHEET No.

**6**

OF 6

ECBMD  
E-1907