


North

Drawing
+
2 pictures
attached

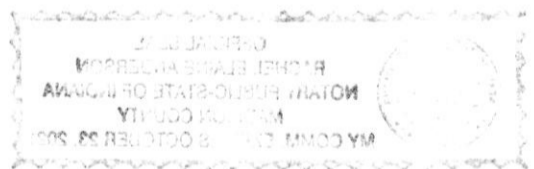

CLIENT: PAUL SHOOPMAN HOMEBUILDING GROUP
PROPERTY ADDRESS: 10827 SPIRIT DRIVE, INGALLS, IN
PARCEL ID: 48-16-02-300-330.000-015

TYPE OF CONSTRUCTION: SLAB
LOT AREA: 4,500 S.F.

LEGAL DESCRIPTION
Lot number 308 in Prairie Hollow Section 3 as per plat
thereof recorded as instrument 2006-008060 in the Office of
the Recorder of Madison County, Indiana.


PAD ELEVATION: 857.9
FINISHED FLOOR ELEVATIONS
FINISH FLOOR GRADE: 858.73
GARAGE: 858.48
MINIMUM EXTERIOR GRADE: 858.1

ALL LOTS IN THIS SUBDIVISION HAVE ACCESS
TO PUBLIC WATER AND SANITARY SEWERS.

This Plot Plan is for the purpose of
obtaining permits to construct the
building. **DO NOT** use for locating
property boundaries or fence construction.

BUILDER/CONTRACTOR TO VERIFY
DIMENSIONS & LOCATION OF PROPOSED
RESIDENCE PRIOR TO CONSTRUCTION

- LEGEND
- PROPOSED SPOT ELEVATION
 - TEMPORARY BENCHMARK
 - SILT FENCE
 - CURB INLET PROTECTION
 - DROP INLET PROTECTION
 - TEMPORARY CONSTRUCTION ENTRANCE
 - SOD
 - SOD LINE
 - HYDRO SEEDING
 - PROPOSED WATER SERVICE
 - PROPOSED SANITARY SEWER LATERAL
 - SUMP PUMP DISCHARGE
 - PROPOSED 3' HOUSE WALK
 - PROPOSED 4' WALK
 - PROPOSED 5' WALK
 - PROPOSED 6' WALK
 - FIRE HYDRANT
 - EXISTING WATER MAIN
 - EXISTING WATER METER
 - EXISTING SANITARY SEWER
 - EXISTING STORM SEWER
 - PROPOSED TREE/TREES

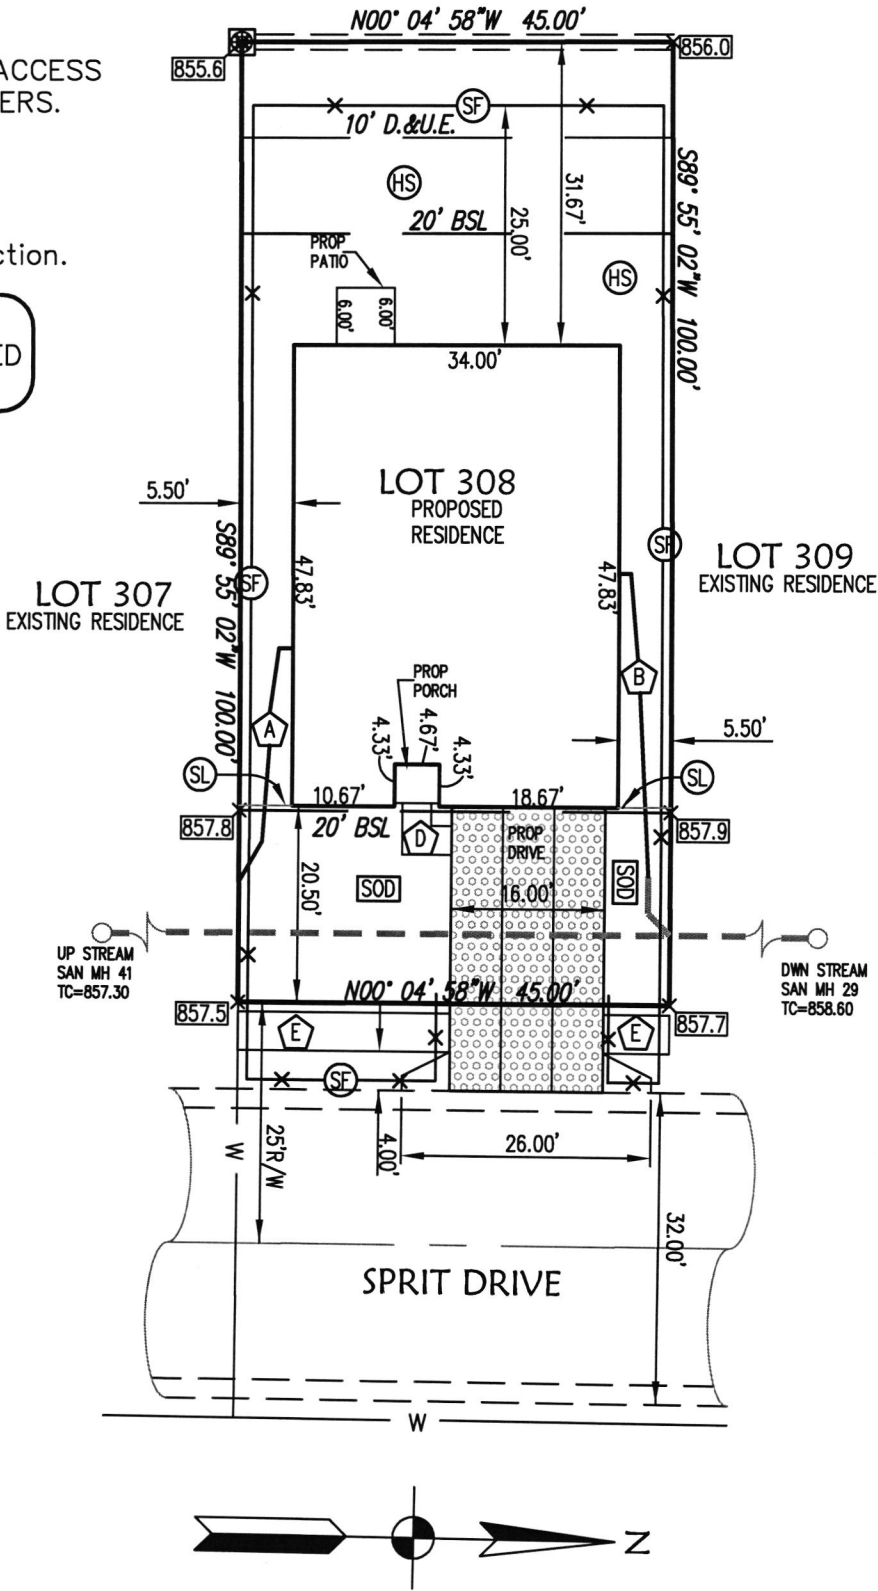

T.C. OF UPSTREAM SANITARY MANHOLE= 857.30
T.C. OF DOWNSTREAM SANITARY MANHOLE= 858.60

PROJECT
LOT 308 PRAIRIE HOLLOW
SECTION 3

TITLE
PLOT PLAN

SCALE:
1"=20'

DRAWN
BAK

CHECKED

ENGINEERING &
SURVEYING, INC.


70 EAST MAIN STREET
GREENWOOD, IN 46143
PH: (317) 881-1337



REVISED DATE:
02/25/20

SHEET
1
OF 1

5-12-20
P. Hollow
LOT #308
DR WATSON EX

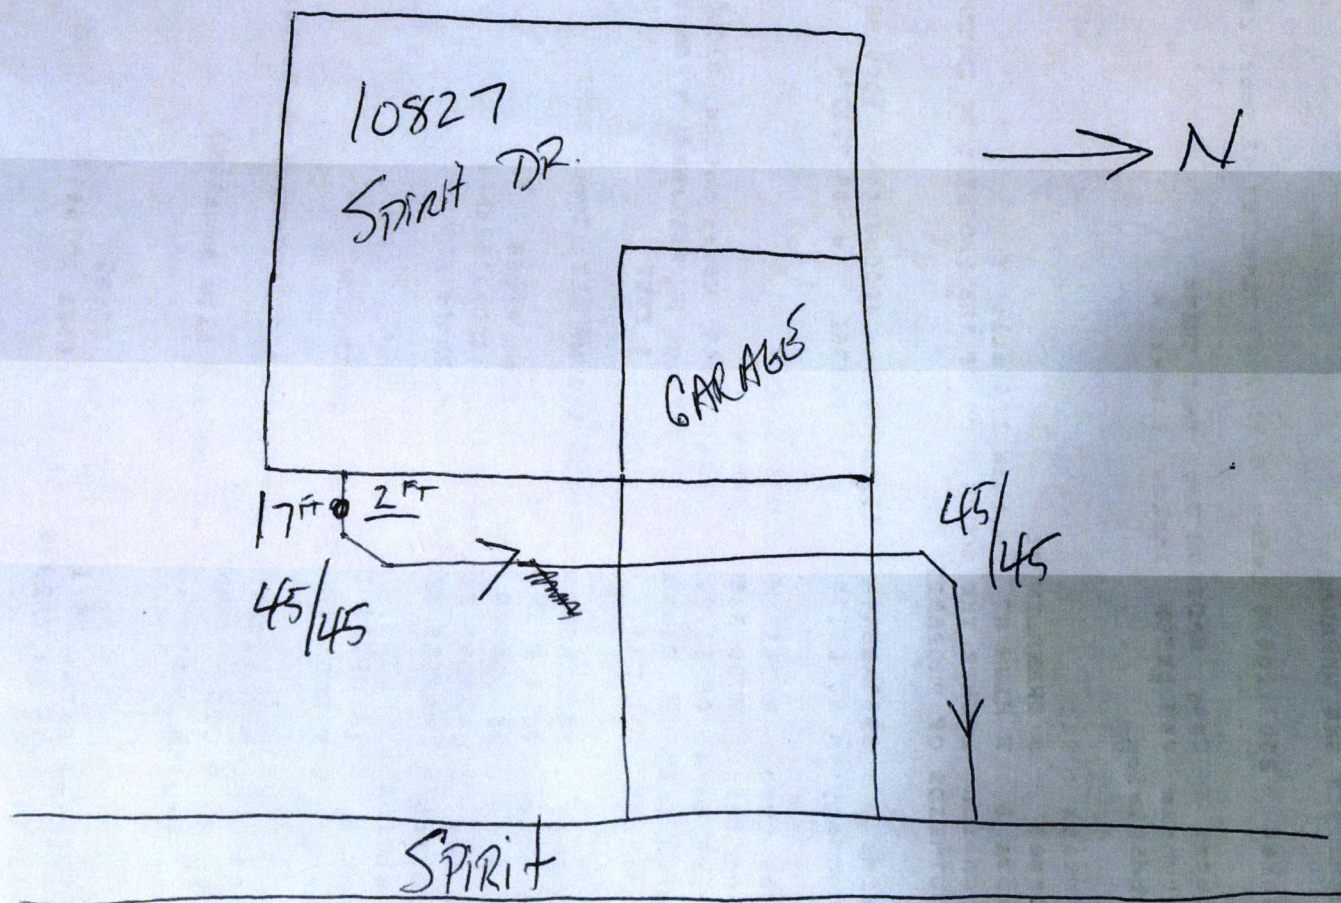






PAUL SHOOPMAN HOME BUILDING GROUP, INC.

11731 COLD CREEK COURT
ZIONSVILLE, IN 46077
PH. 317-733-9810

PAY: Fall Creek Regional Waste District

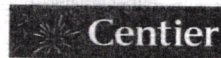

219-756-2265 or 1-888-Centier
www.centier.com
71-287/719

103003

DATE

AMOUNT


PAY Seven Hundred Ninety DOLLARS AND Zero CENTS

03/05/2020

\$790.00

TO THE
ORDER

OF 9378 S. 650 West
P. O. Box 59
Pendleton IN 46064-0059

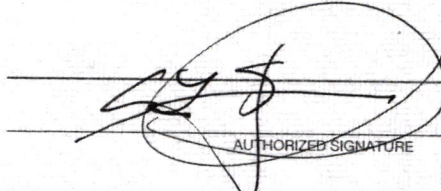
AUTHORIZED SIGNATURE

PAUL SHOOPMAN HOME BUILDING GROUP, INC.

11731 COLD CREEK COURT
ZIONSVILLE, IN 46077
PH. 317-733-9810

PAY: Fall Creek Regional Waste District



219-756-2265 or 1-888-Centier
www.centier.com
71-287/719

102587

DATE

AMOUNT


PAY Three Thousand Three Hundred Seventy DOLLARS AND Zero CENTS

03/02/2020

\$3,370.00

TO THE
ORDER
OF

9378 S. 650 West
P. O. Box 59
Pendleton IN 46064-0059

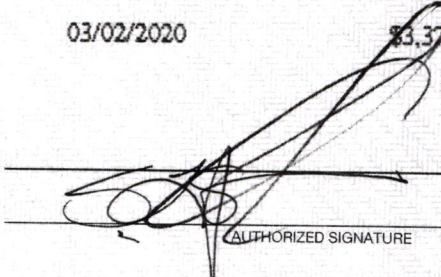
AUTHORIZED SIGNATURE

Taxp 8760.00
Corp 3400.00