


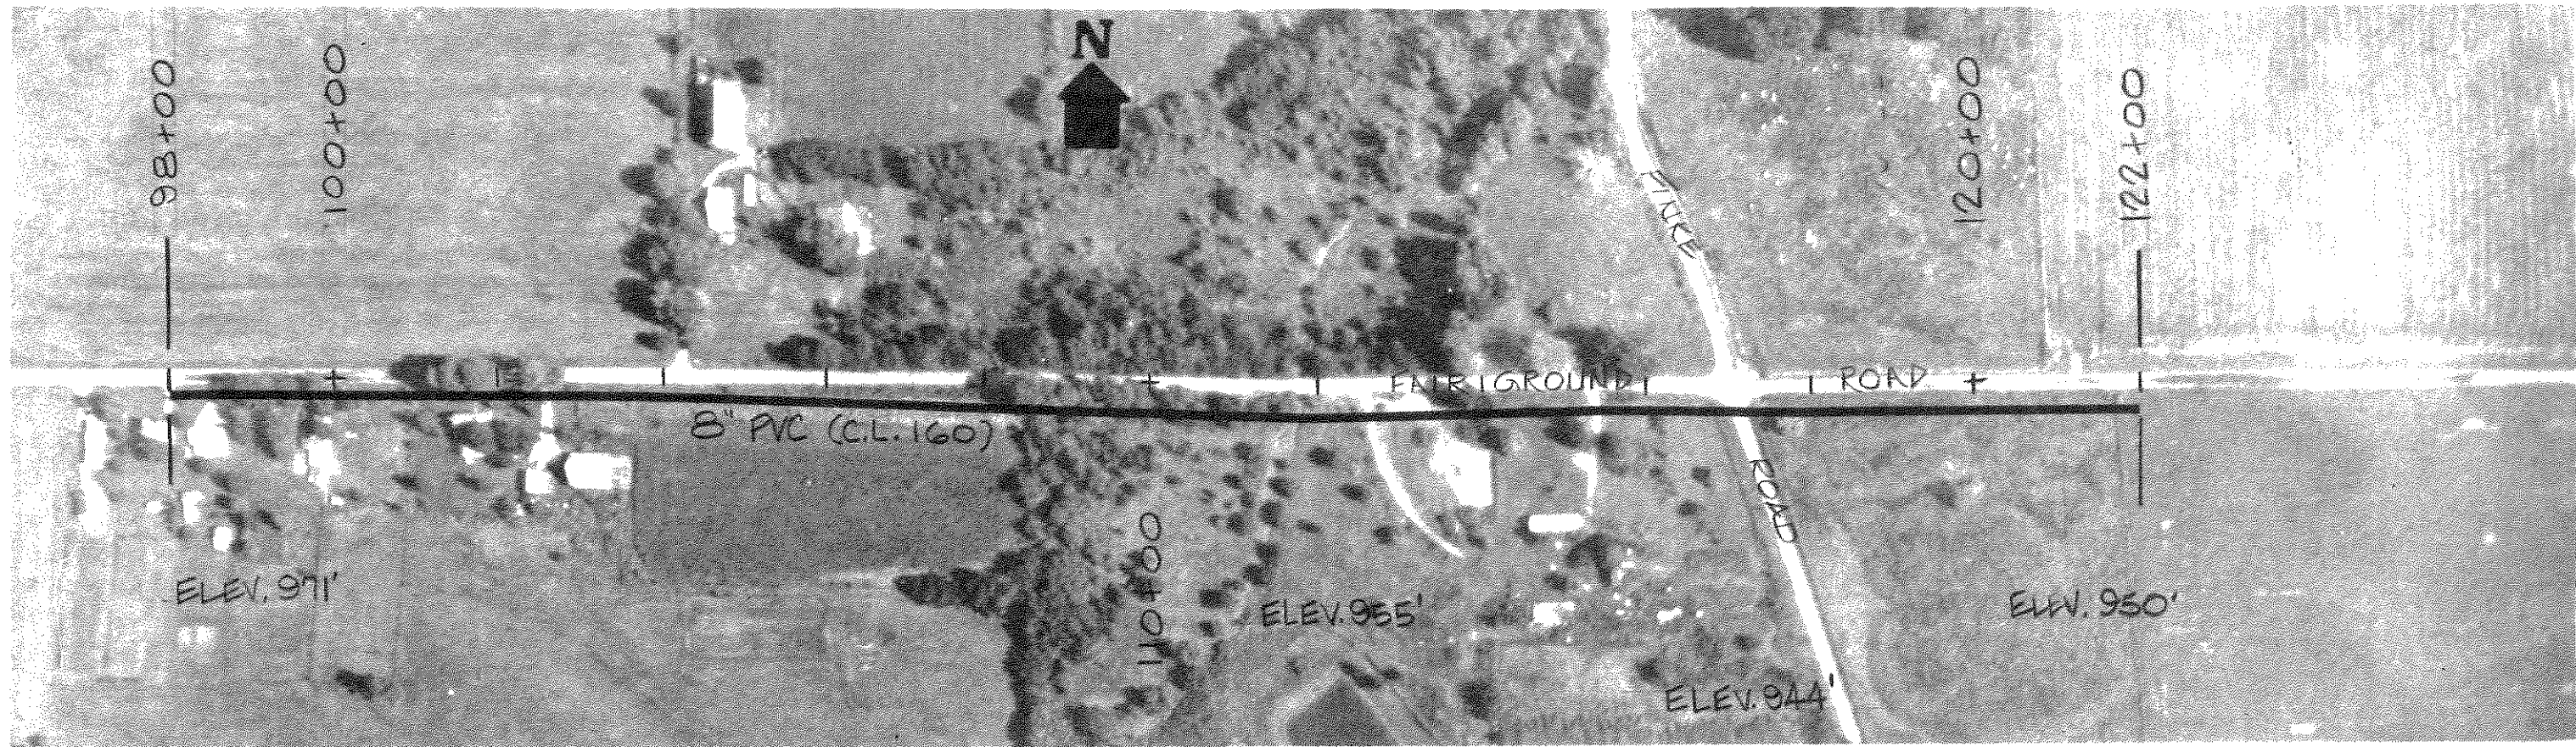

DRAWN BY	CAB	CHECKED BY		SIECO, INC. CONSULTING ENGINEERS, ARCHITECTS, PLANNERS	ELROD WATER CO, INC.	DIVISION	RAW WATER LINE - 3	JOB NO. 61140	SHEET 59
DATE		DATE						SCALE 1"=200'	OF
		CERTIFIED BY							
		DATE							