


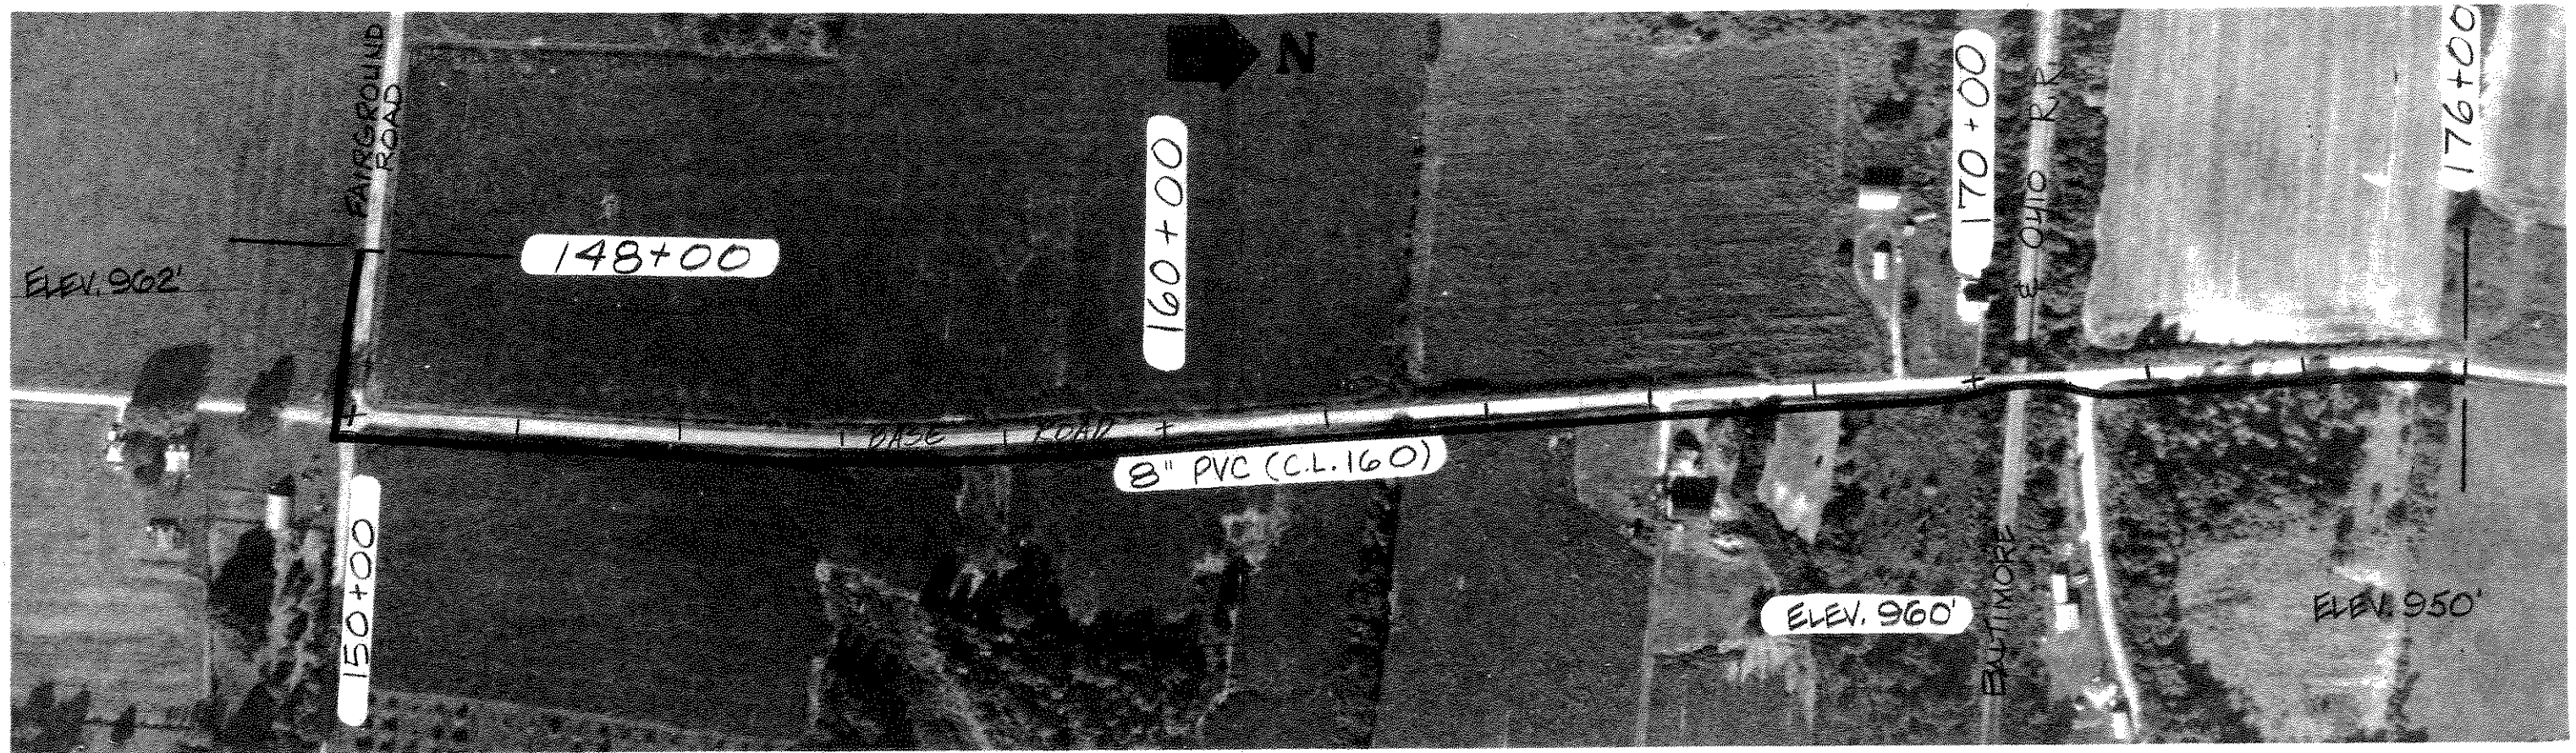

DRAWN BY	CAB	CHECKED BY		SIECO, INC. CONSULTING ENGINEERS, ARCHITECTS, PLANNERS	ELROD WATER CO, INC.	DIVISION: RAW WATER LINE-3	JOB NO. 61140 SCALE 1"=200'	SHT. 60 OF
DATE		DATE						
		CERTIFIED BY						
		DATE						