
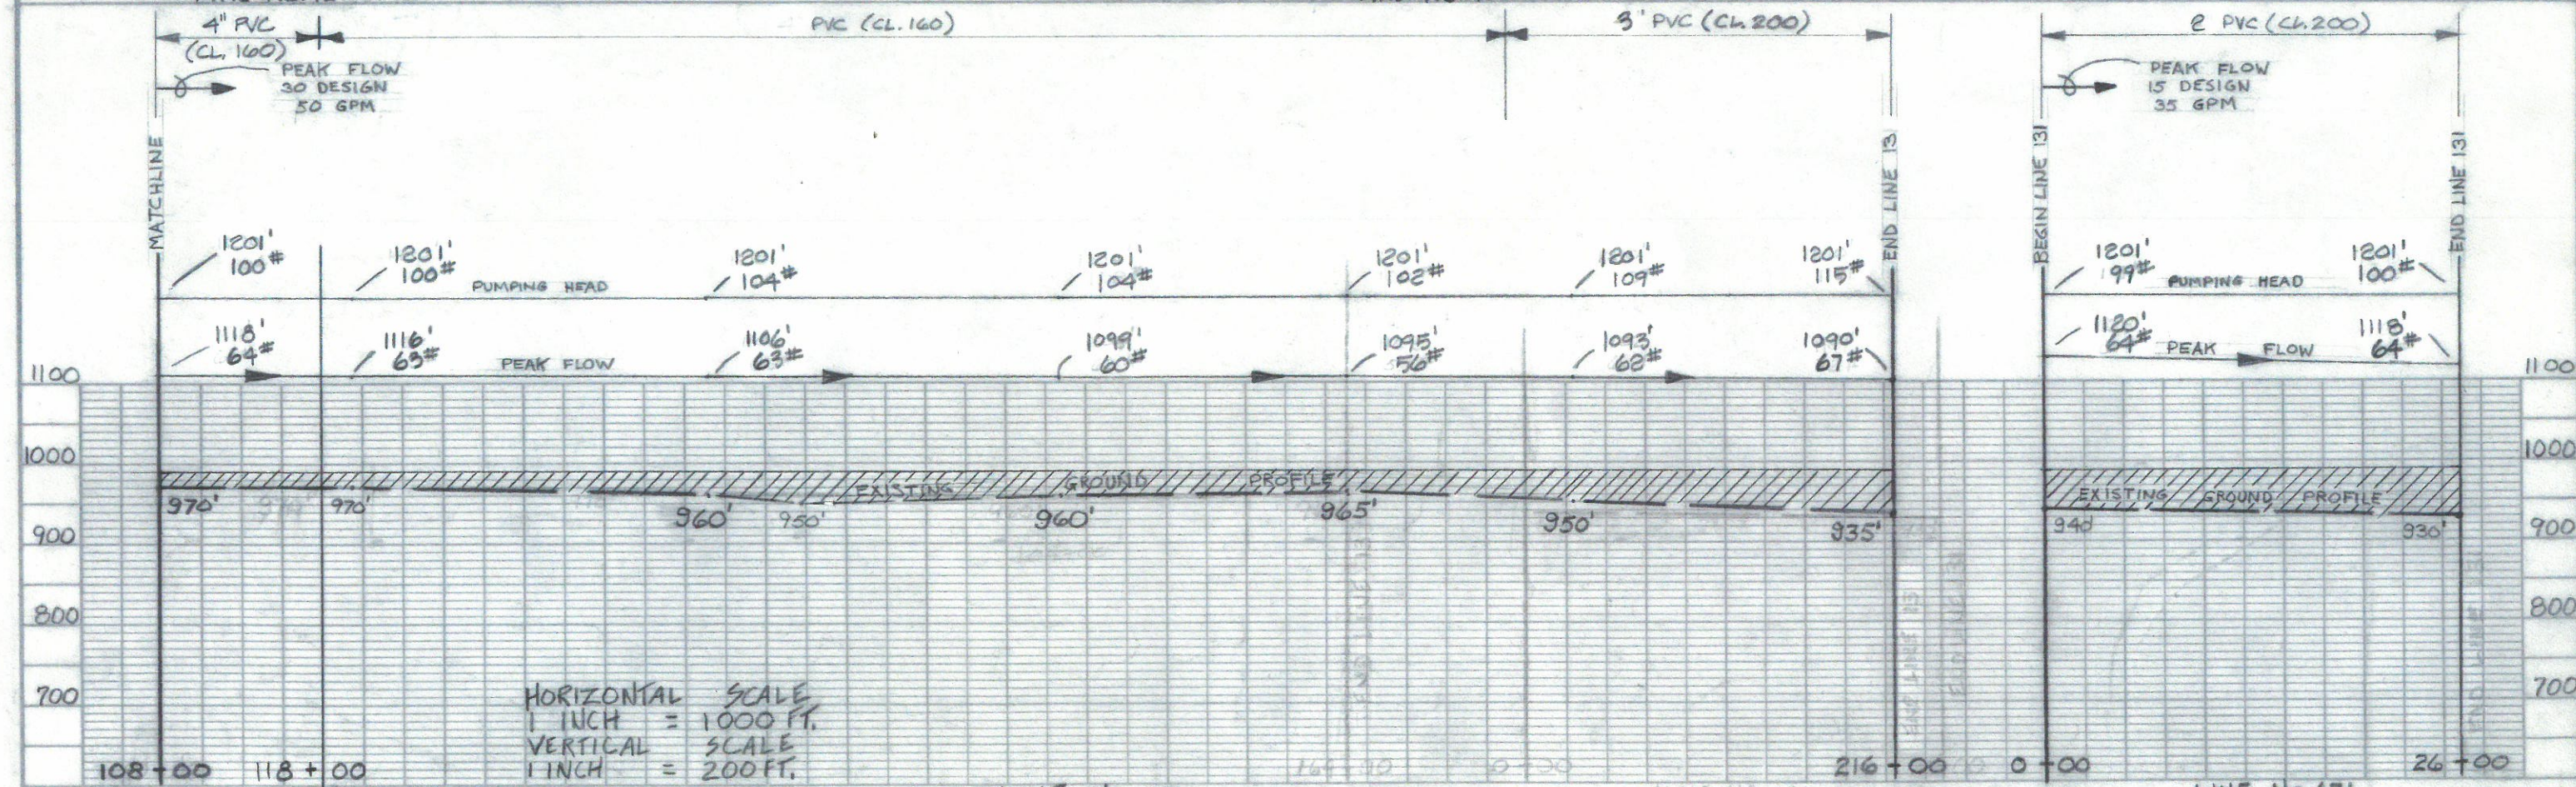


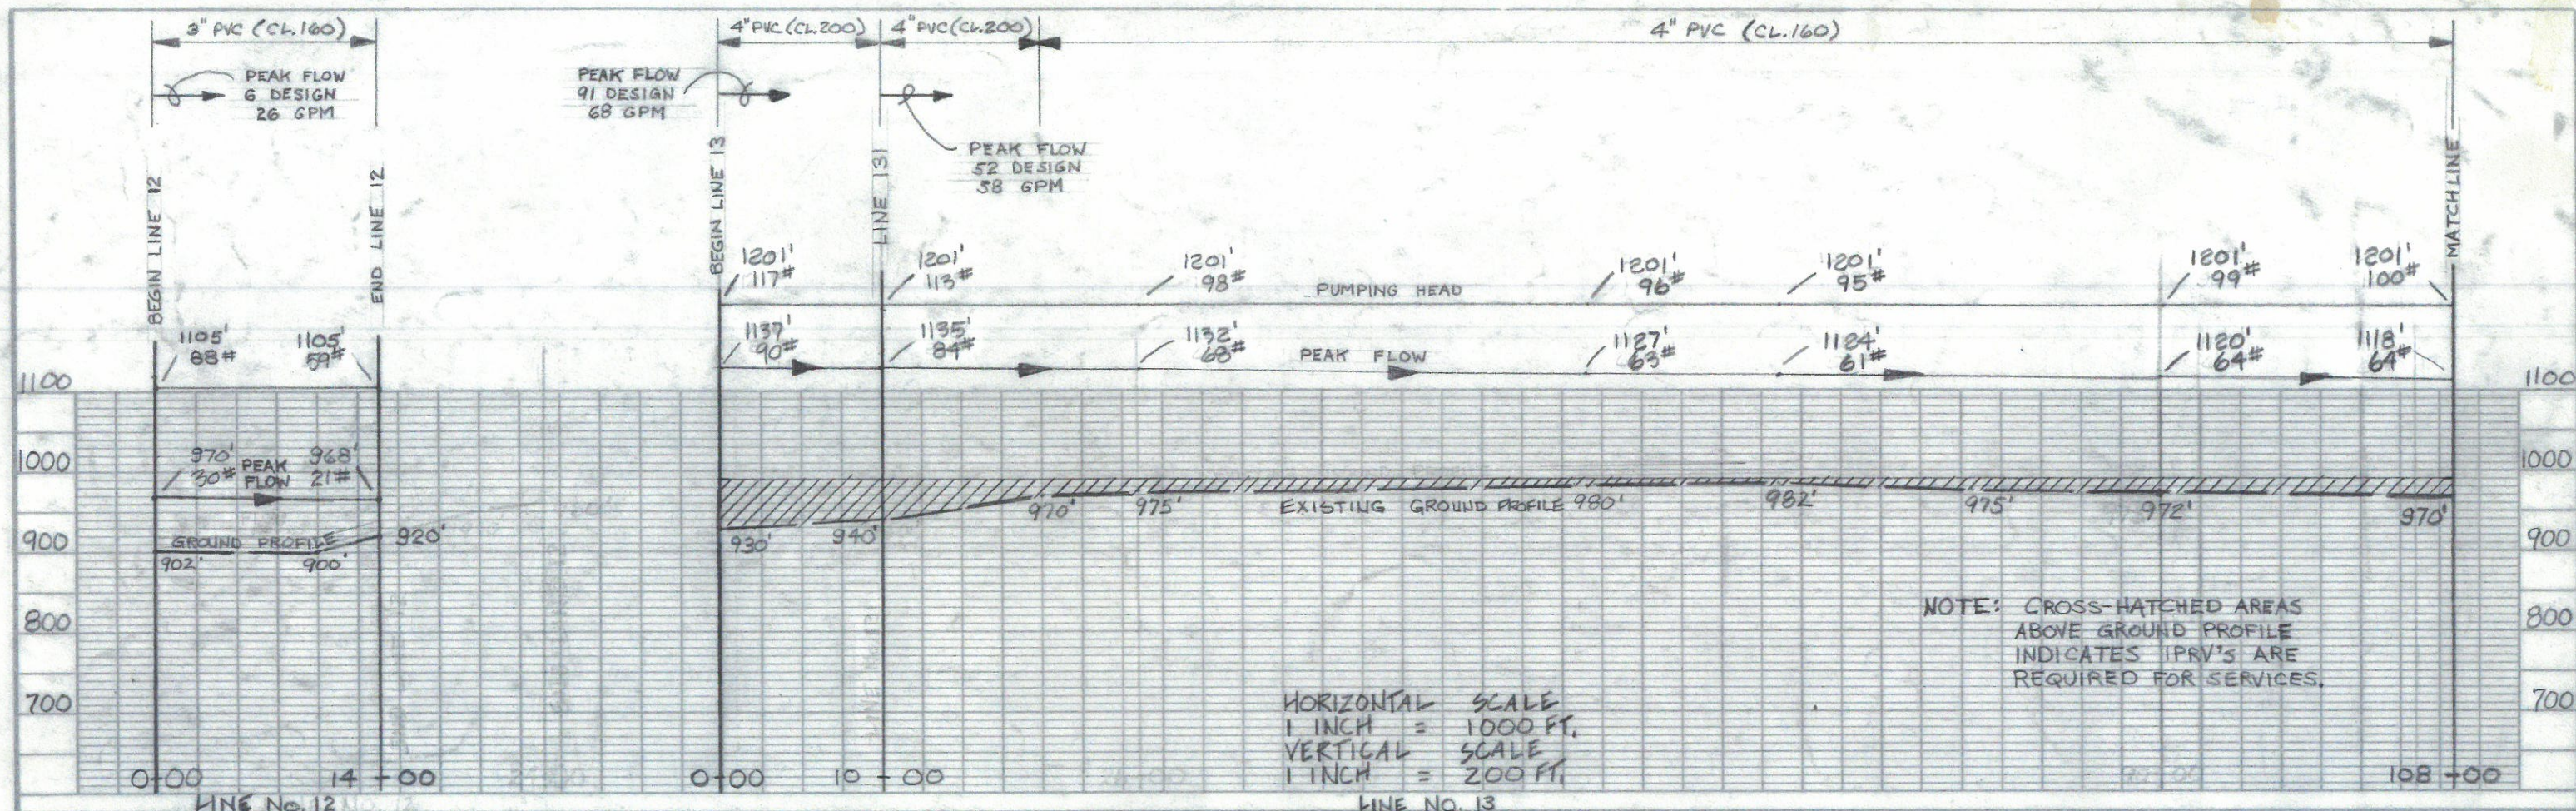

DRAWN BY	JUL	DATE	9-12-79	HYDRAULICS BY	W.D.J.	DATE	12-18-79	CERTIFIED BY		DATE		SIECO, INC.	CONSULTING ENGINEERS, ARCHITECTS, PLANNERS	ELROD WATER COMPANY, INC.	RIPLEY COUNTY, INDIANA	WATER MAIN PLAN & PROFILE	LINE(S):	LINES 12, 13, 131	DIVISION:	"A"	JOB NO.	61140	SHT.	64	OF	89	SCALE:	AS SHOWN
----------	-----	------	---------	---------------	--------	------	----------	--------------	--	------	--	-------------	--	---------------------------	------------------------	---------------------------	----------	-------------------	-----------	-----	---------	-------	------	----	----	----	--------	----------