
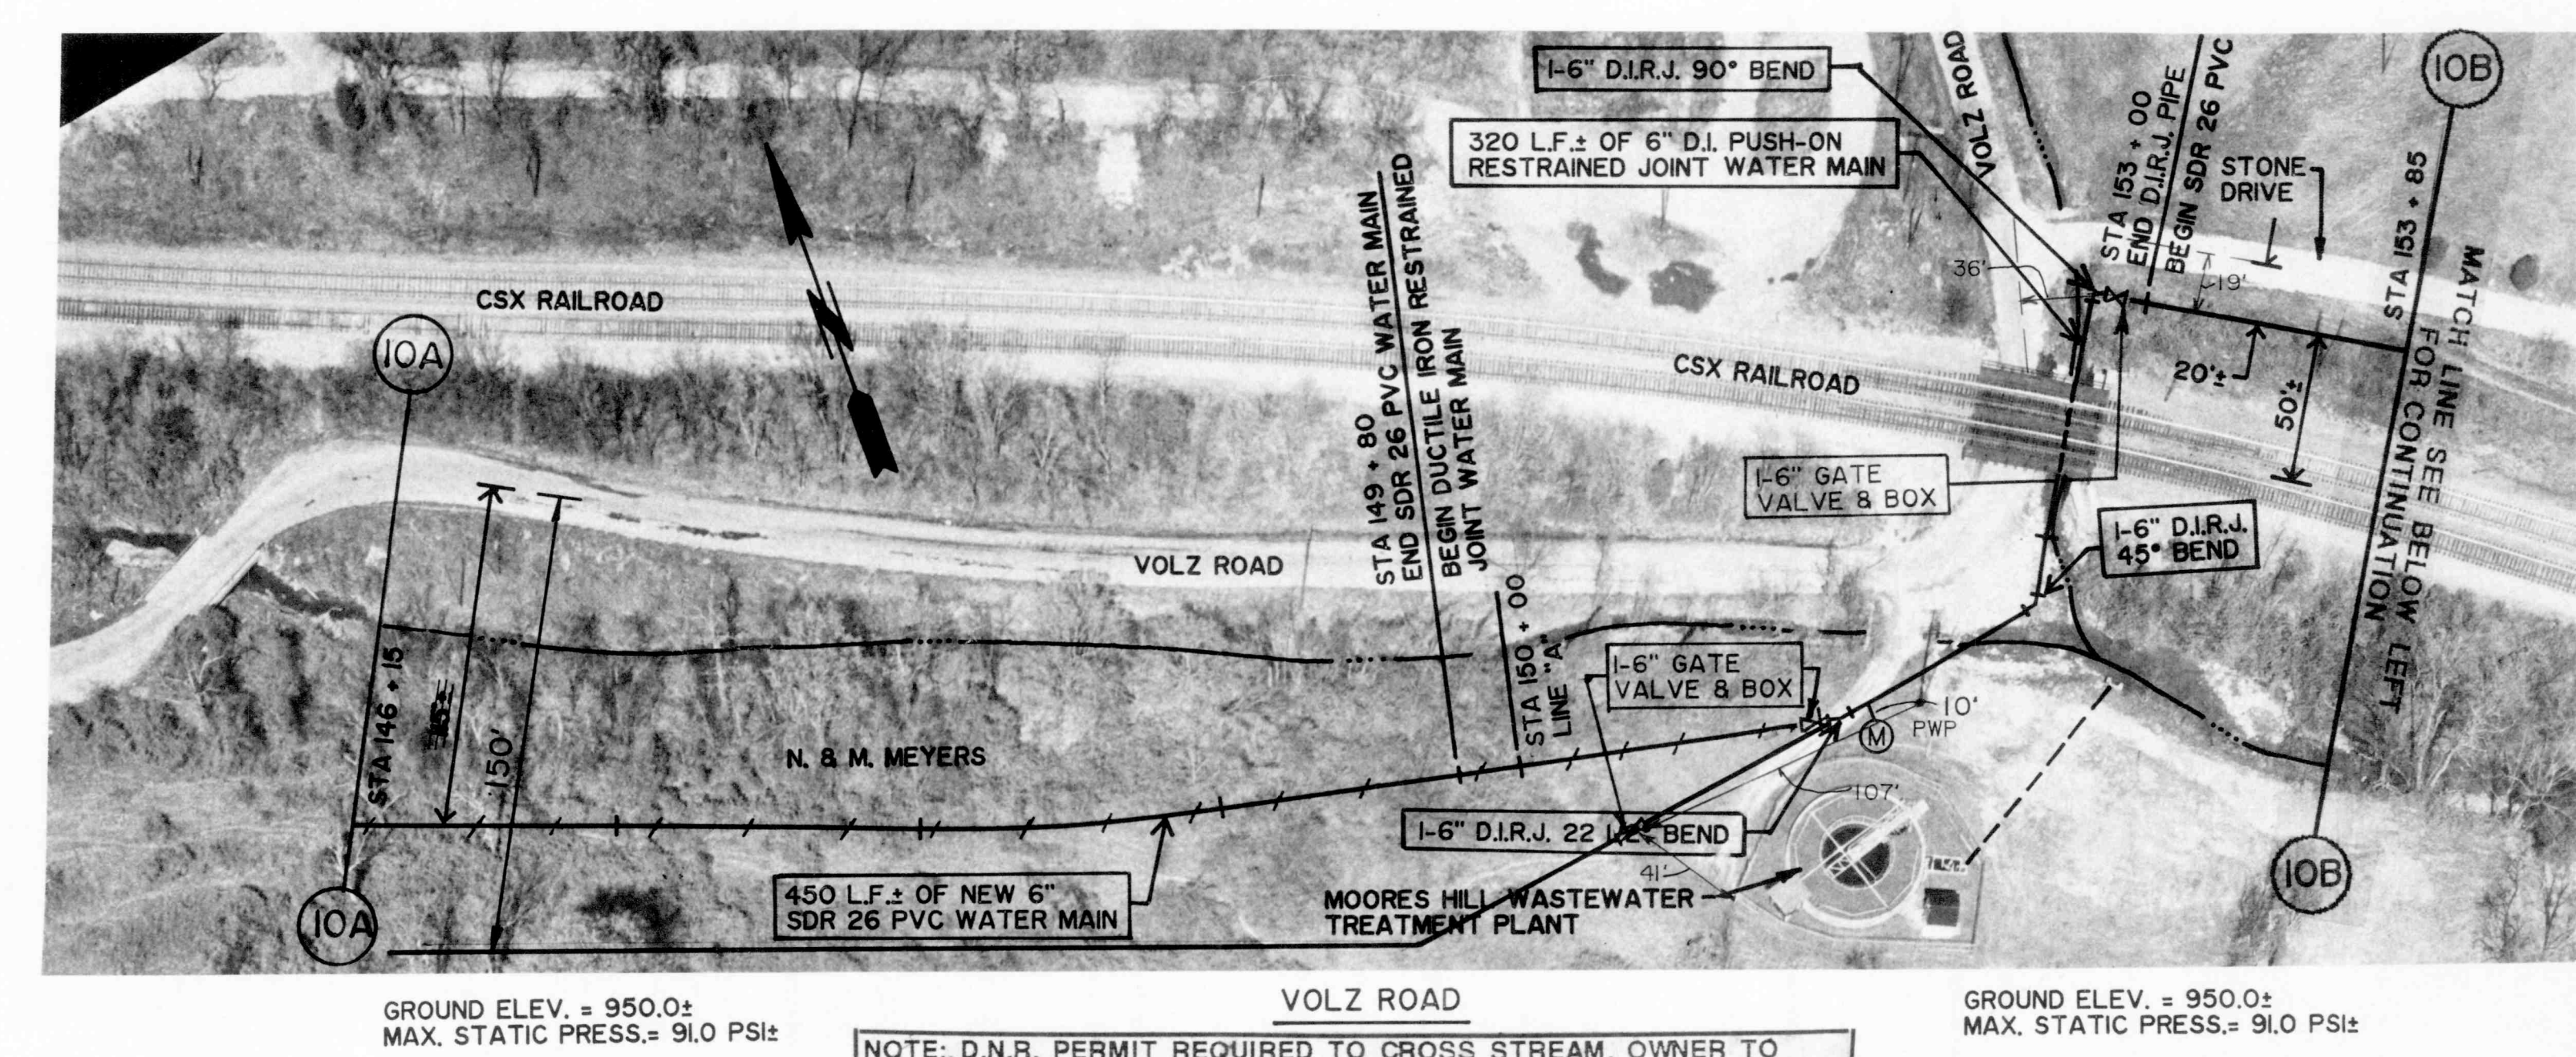
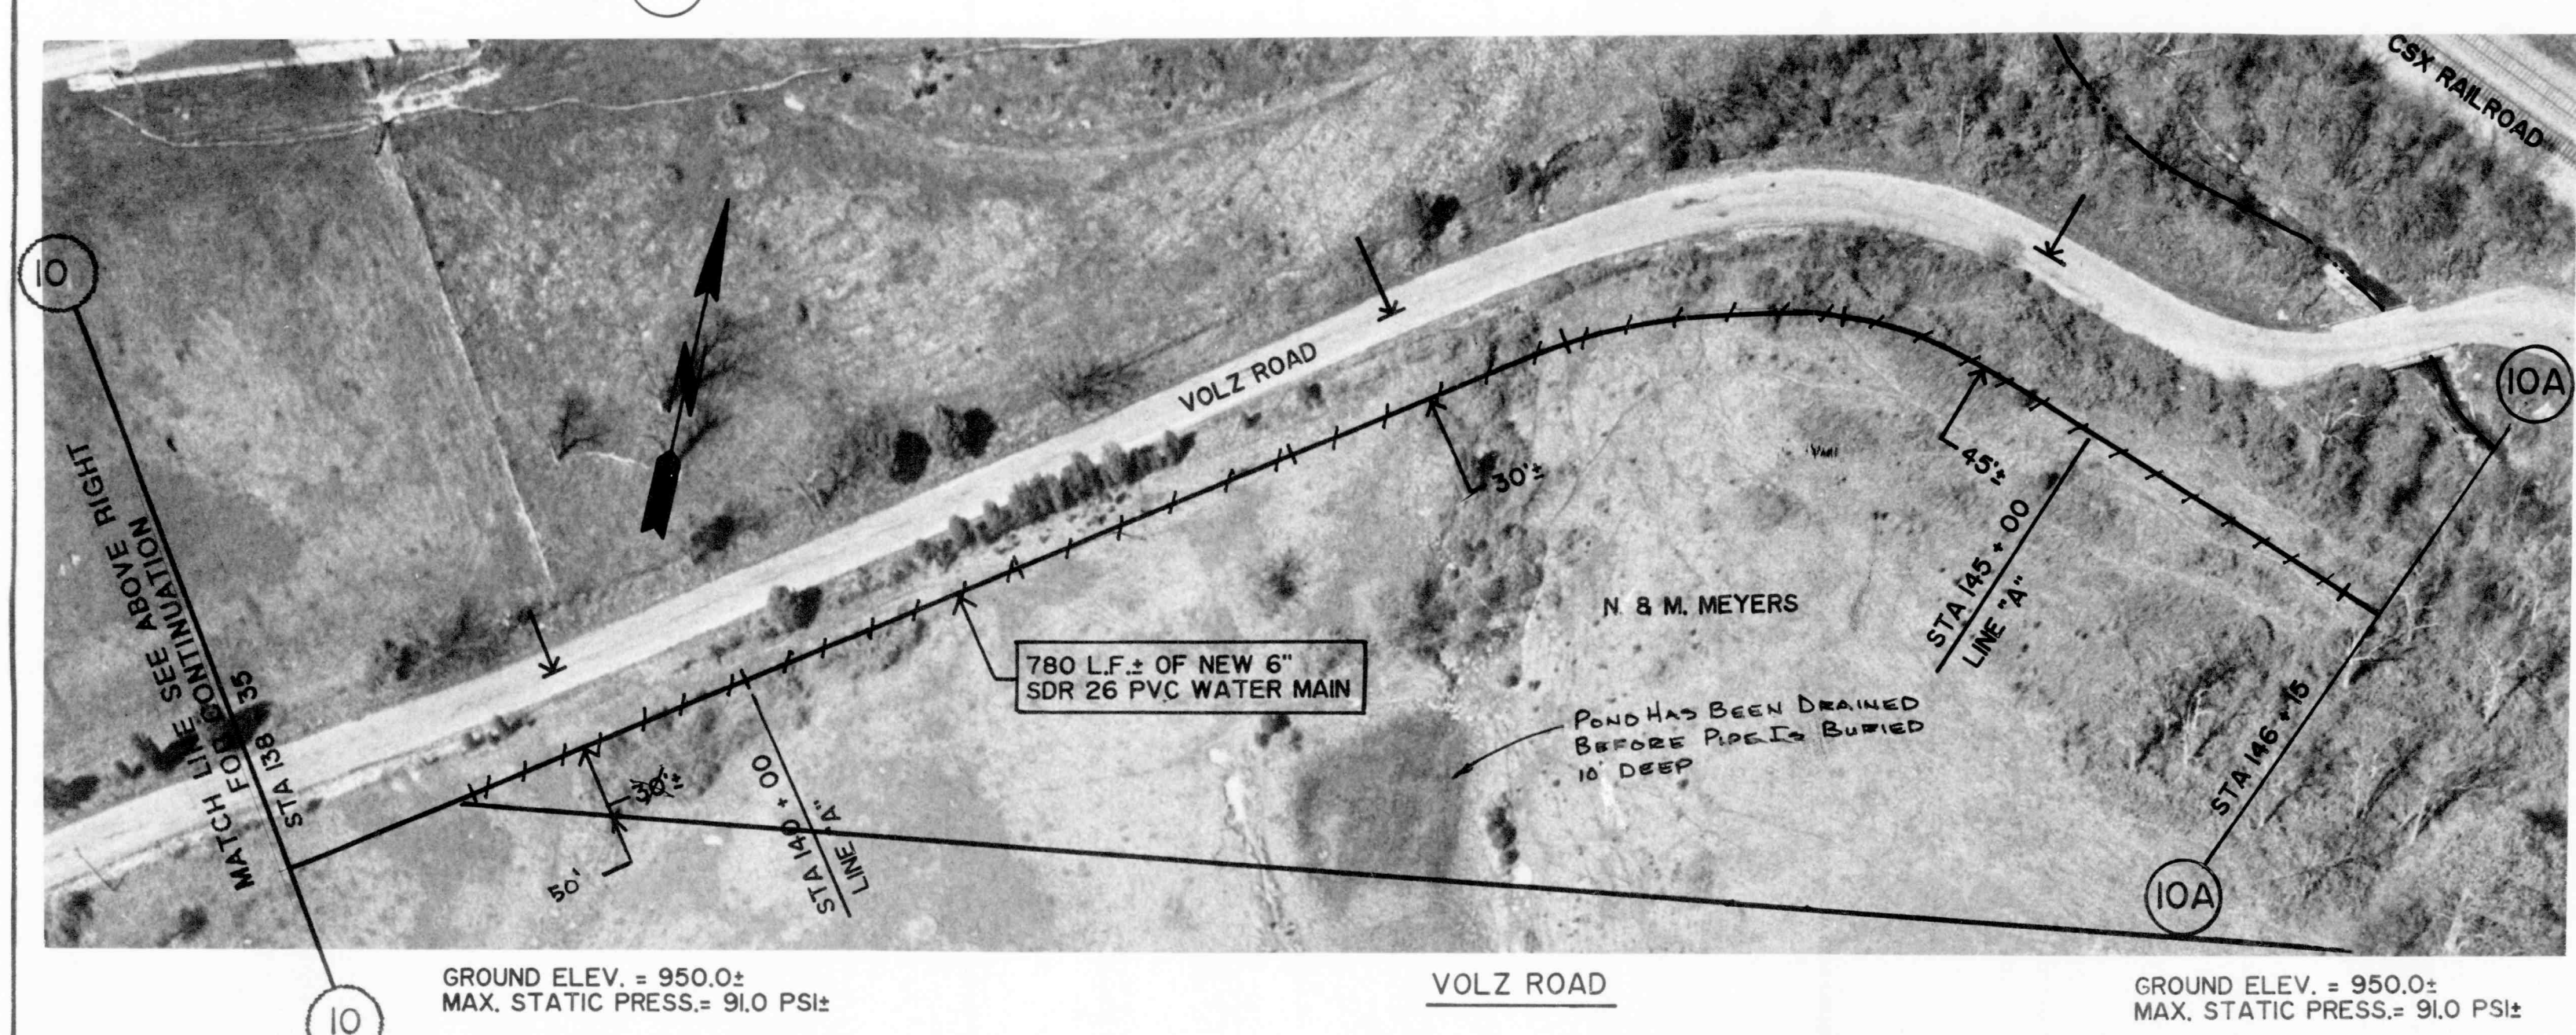


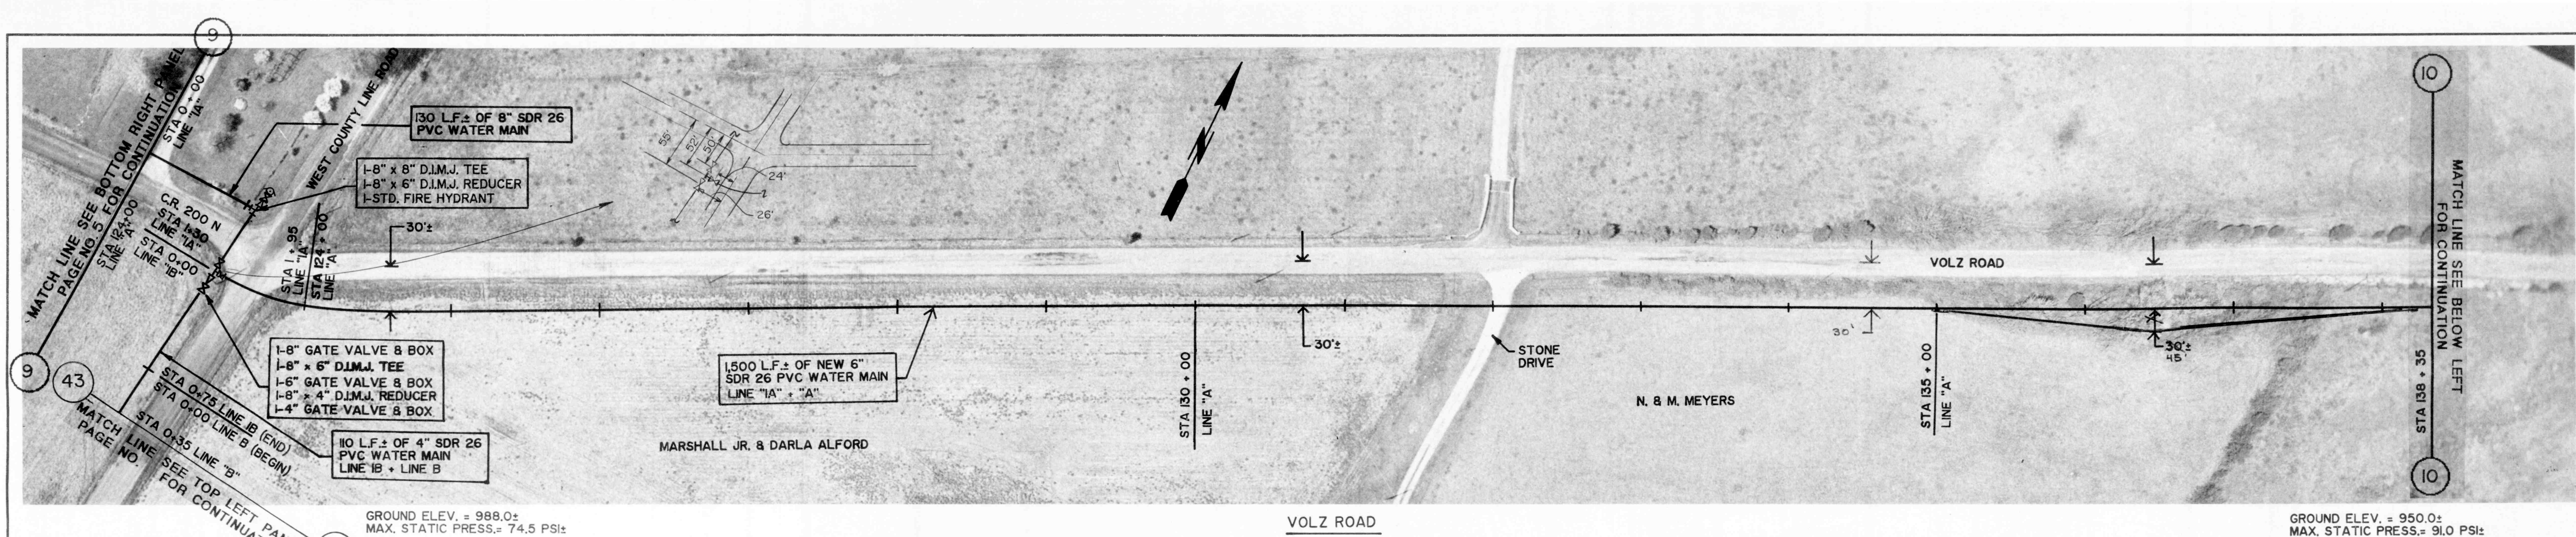

REVISIONS	DRAWN BY	ROBERT E. CURRY & ASSOCIATES, INC.	ELROD WATER COMPANY INC. DIVISION "D" DISTRIBUTION SYSTEM EXTENSIONS	6" PVC WATER MAIN EXTENSION ALONG VOLZ ROAD TO CROSS COUNTRY	JOB NO.	SHT. 6
	DATE	CONSULTING ENGINEERS				
	CERTIFIED BY				SCALE	OF 43
	DATE					