

LOCATION PLAN
SCALE: 1" = 4000'

GENERAL LEGEND

- NEW WATER MAIN
- 8" W --- EXISTING WATER MAIN
- 3" G --- EXISTING GAS MAIN
- NEW VALVE
- NEW AIR RELEASE VALVE
- NEW HYDRANT ASSEMBLY — TYPE 1
- NEW HYDRANT ASSEMBLY — TYPE 2
- NEW HYDRANT ASSEMBLY — TYPE 3
- △ BM-577 BENCH MARK
- CENTERLINE OF DITCH OR STREAM
- PROPERTY LINE
- EXISTING TREES AND BRUSH
- x — x — FENCE (TYPE INDICATED)
- J. WENDERS — PROPERTY OWNER
- 975 — CONTOUR LINES AND ELEVATION
- EXISTING RAILROAD AND NAME
- EXISTING TELEPHONE PEDESTAL
- EXISTING UTILITY POLE
- 974.8 — EXISTING SPOT ELEVATION
- 970.0 — PROPOSED SPOT ELEVATION

GENERAL PLAN NOTES

- ALL EXISTING LOCATIONS, SIZES AND INVERTS OF EXISTING UTILITIES ARE SHOWN BASED ON BEST INFORMATION AVAILABLE. HOWEVER, THE ENGINEER DOES NOT GUARANTEE OR ASSURE THAT SUCH INFORMATION IS TRUE OR EVEN APPROXIMATE. THIS CONTRACTOR SHALL DETERMINE WHICH UTILITIES MAY CONFLICT WITH HIS WORK AND VERIFY THEIR LOCATIONS, SIZES AND INVERTS, ETC., ADJUST HIS WORK ACCORDINGLY, AND NOTIFY THE ENGINEER OF ANY SUCH CONFLICTS. CONTRACTOR SHALL REFER TO APPLICABLE SECTIONS OF THE SPECIFICATIONS RELATIVE TO THE ABOVE.
- THE LOCATION AND SIZE OF FARM FIELD DRAINAGE TILE SYSTEMS ARE NOT SHOWN ON THE DRAWINGS. CONTRACTOR SHALL BE RESPONSIBLE FOR LOCATING ALL FARM FIELD DRAINAGE TILE SYSTEMS, AND FOR THE REPAIR AND/OR REPLACEMENT OF ALL FARM FIELD TILE SYSTEMS THAT ARE CUT OR DAMAGED IN ANY WAY BY THE CONTRACTOR'S WORK. REPAIR AND/OR REPLACEMENT SHALL MEET ACCEPTANCE OF OWNER AND ENGINEER.
- CONTRACTOR SHALL BE RESPONSIBLE FOR ANY DAMAGE DONE TO STATE, COUNTY OR PRIVATE PROPERTY, BRIDGES, BOX-CULVERTS, CMP, AND VCP DRAINAGE PIPE SYSTEMS, FENCES, ETC., AS A RESULT OF CONTRACTOR'S WORK; AND SHALL BE RESPONSIBLE FOR REPAIR AND/OR REPLACEMENT AT CONTRACTOR'S EXPENSE TO THE SATISFACTION OF THE PERMITTING AGENCY, THE OWNER AND THE ENGINEER.
- WATER MAINS ARE SHOWN TO BE INSTALLED ON PRIVATE EASEMENT AND THE OWNER HAS SECURED SEVERAL EASEMENTS WHICH ARE SHOWN ON A RIGHT-OF-WAY MAP MAINTAINED AT THE UTILITY OFFICE. THE OWNER WILL ENDEAVOR TO OBTAIN ADDITIONAL EASEMENTS DURING CONSTRUCTION TO PROVIDE ALL WATER MAINS TO BE INSTALLED ON PRIVATE EASEMENT.
- AT LOCATIONS WHERE WATER MAINS ARE TO BE INSTALLED ON PRIVATE PROPERTY, CONTRACTOR SHALL BE RESPONSIBLE THAT THE INSTALLATION IS IN ACCORDANCE WITH THE CONDITIONS OF EASEMENTS OBTAINED BY THE OWNER.
- CONTRACTOR SHALL BE RESPONSIBLE FOR CONTACTING ALL PERMIT ISSUING AGENCIES WITHIN THE TIME FRAME SPECIFIED BY THAT AGENCY PRIOR TO BEGINNING CONSTRUCTION.
- ANY ALTERATIONS TO THESE PLANS NOT AUTHORIZED BY M.D. WESSLER AND ASSOCIATES, INC. AND NOT IN ACCORDANCE WITH THE PLANS AND RECORDS ON FILE AT M.D. WESSLER AND ASSOCIATES, INC.'S OFFICE SHALL RELIEVE M.D. WESSLER AND ASSOCIATES, INC. OF RESPONSIBILITY FOR OVERALL ACCURACY OF THESE PLANS.

RECORD DRAW

These drawings have been prepared by others. Engineer will not be responsible for errors and omissions in the information or records from which these drawings are produced.

WATER

ELROD WATER COMPANY, INC.
P.O. BOX 395
MILAN, IN 47031
(812) 654-3200
JEFF MEINDERS, SUPERINTENDENT

NORTH DEARBORN WATER CORPORATION
P.O. BOX 481
LAWRENCEBURG, IN 47025
(812) 576-2177

GAS

OHIO VALLEY GAS COMPANY
P.O. BOX 445
CONNSVILLE, IN 47331
(800) 326-1148

CABLE TV

MW1 CABLE SYSTEMS INC.
P.O. BOX
MARTINSVILLE, IN
(800) 466-0900

RAILROAD

WHITWATER VALLEY RAILROAD
P.O. BOX 406
CONNSVILLE, IN 47331
(317) 825-2054

ELECTRIC

PSI ENERGY
200 E. VETERANS MEMORIAL DR.
P.O. BOX 387
CONNSVILLE, IN 47331
(317) 825-3195

SOUTHEASTERN INDIANA REMC
P.O. BOX 196
OSGOOD, IN 47037
(800) 737-4111

RUSH COUNTY REMC
P.O. BOX 7
RUSHVILLE, IN 46173-0007
(317) 932-4121


TELEPHONE

GENERAL TELEPHONE COMPANY
P.O. BOX 363
CONNSVILLE, IN 47331
(800) 483-1000

SUNMAN TELEPHONE COMPANY
P.O. BOX 145
SUNMAN, IN 47041
(812) 623-3822

SEWAGE

INDIANA STATE BOARD OF HEALTH
SANITARY ENGINEERING DEPARTMENT
1330 W. MICHIGAN ST.
INDIANAPOLIS, IN 46206
(317) 633-0175

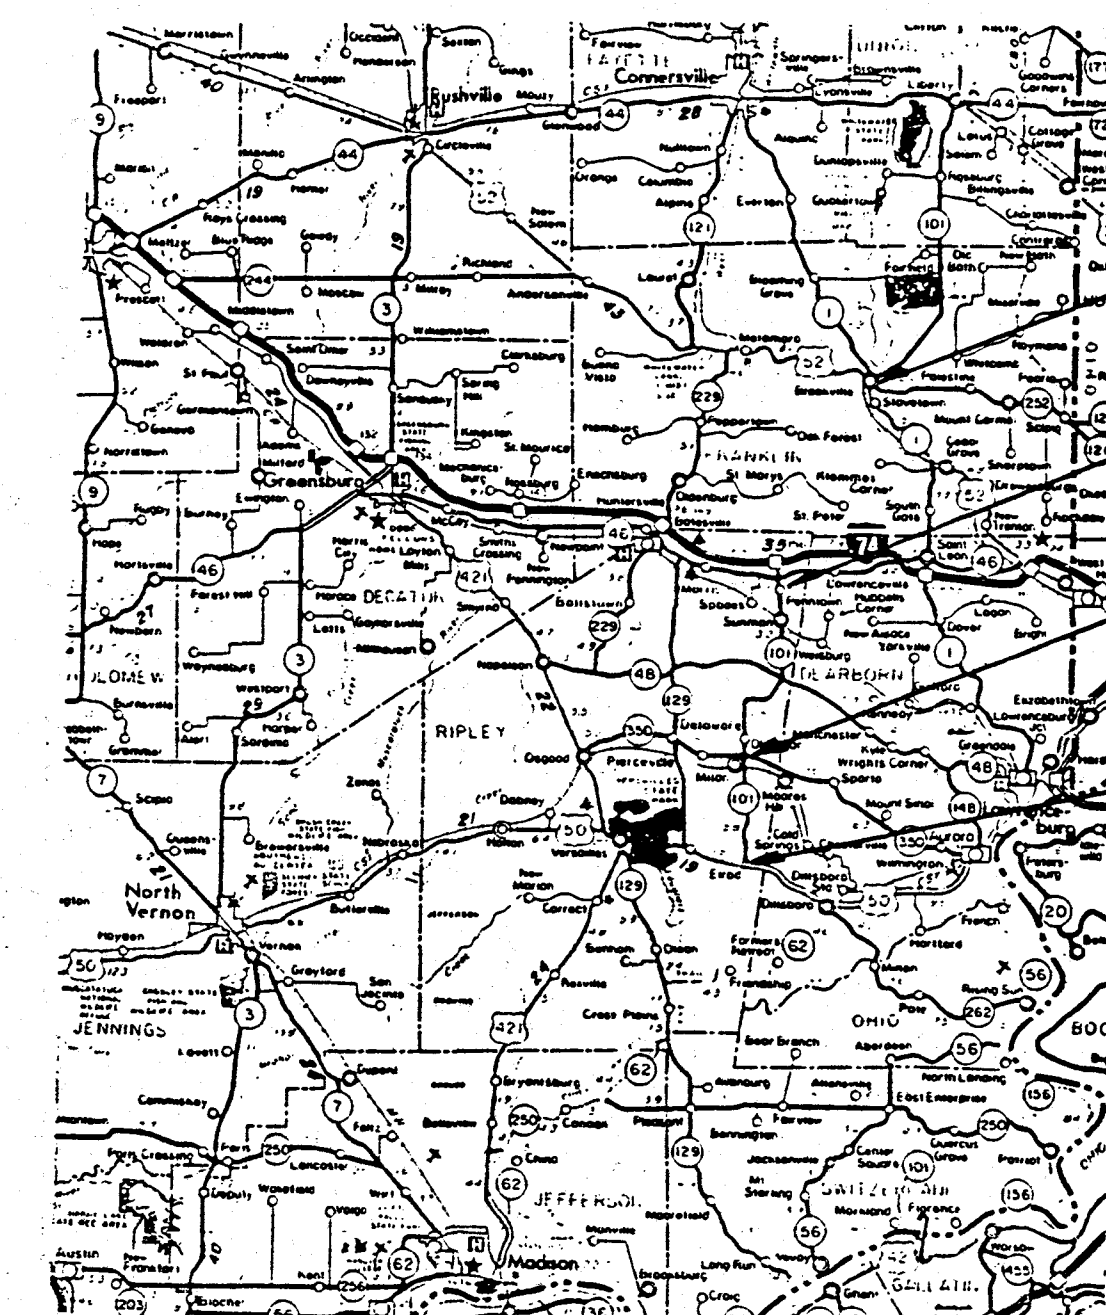


SITE MAP
NO SCALE

CONTRACT "A"
WATER MAINS
LOCATION PLAN
ELROD WATER COMPANY, INC.
DIVISION "E"
WATERWORKS SYSTEM IMPROVEMENTS

M.D. WESSLER and ASSOCIATES
CONSULTING ENGINEERS
6219 South East Street, Suite 4
Indianapolis, Indiana 46227-2148

SCALE: AS SHOWN
DATE: OCT. 14, 1993
PROJECT NO.: 37391.04
DRAWN BY: M.A.W.
APPROVED BY: D.G.C.
PLOTTED: 1/25/94
CAD FILE: 373-A2.DWG

NOT PUBLISHED
ALL RIGHTS RESERVED
EXCEPT FOR USES EXPRESSLY
PERMITTED IN WRITING, INFORMATION SHOWN OR INCLUDED
IN THIS DOCUMENT IS SOLELY
THE PROPERTY OF M.D.
WESSLER & ASSOCIATES, INC.

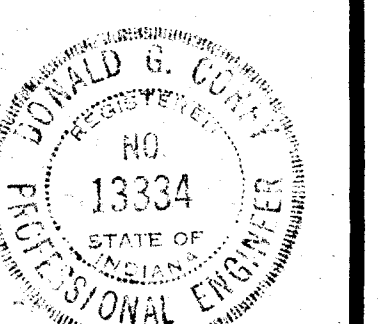

SHEET **A2**
OF 45

"DON'T DIG BLIND"
CALL TWO WORKING DAYS
BEFORE YOU DIG
IT'S THE LAW
1-800-382-5544