




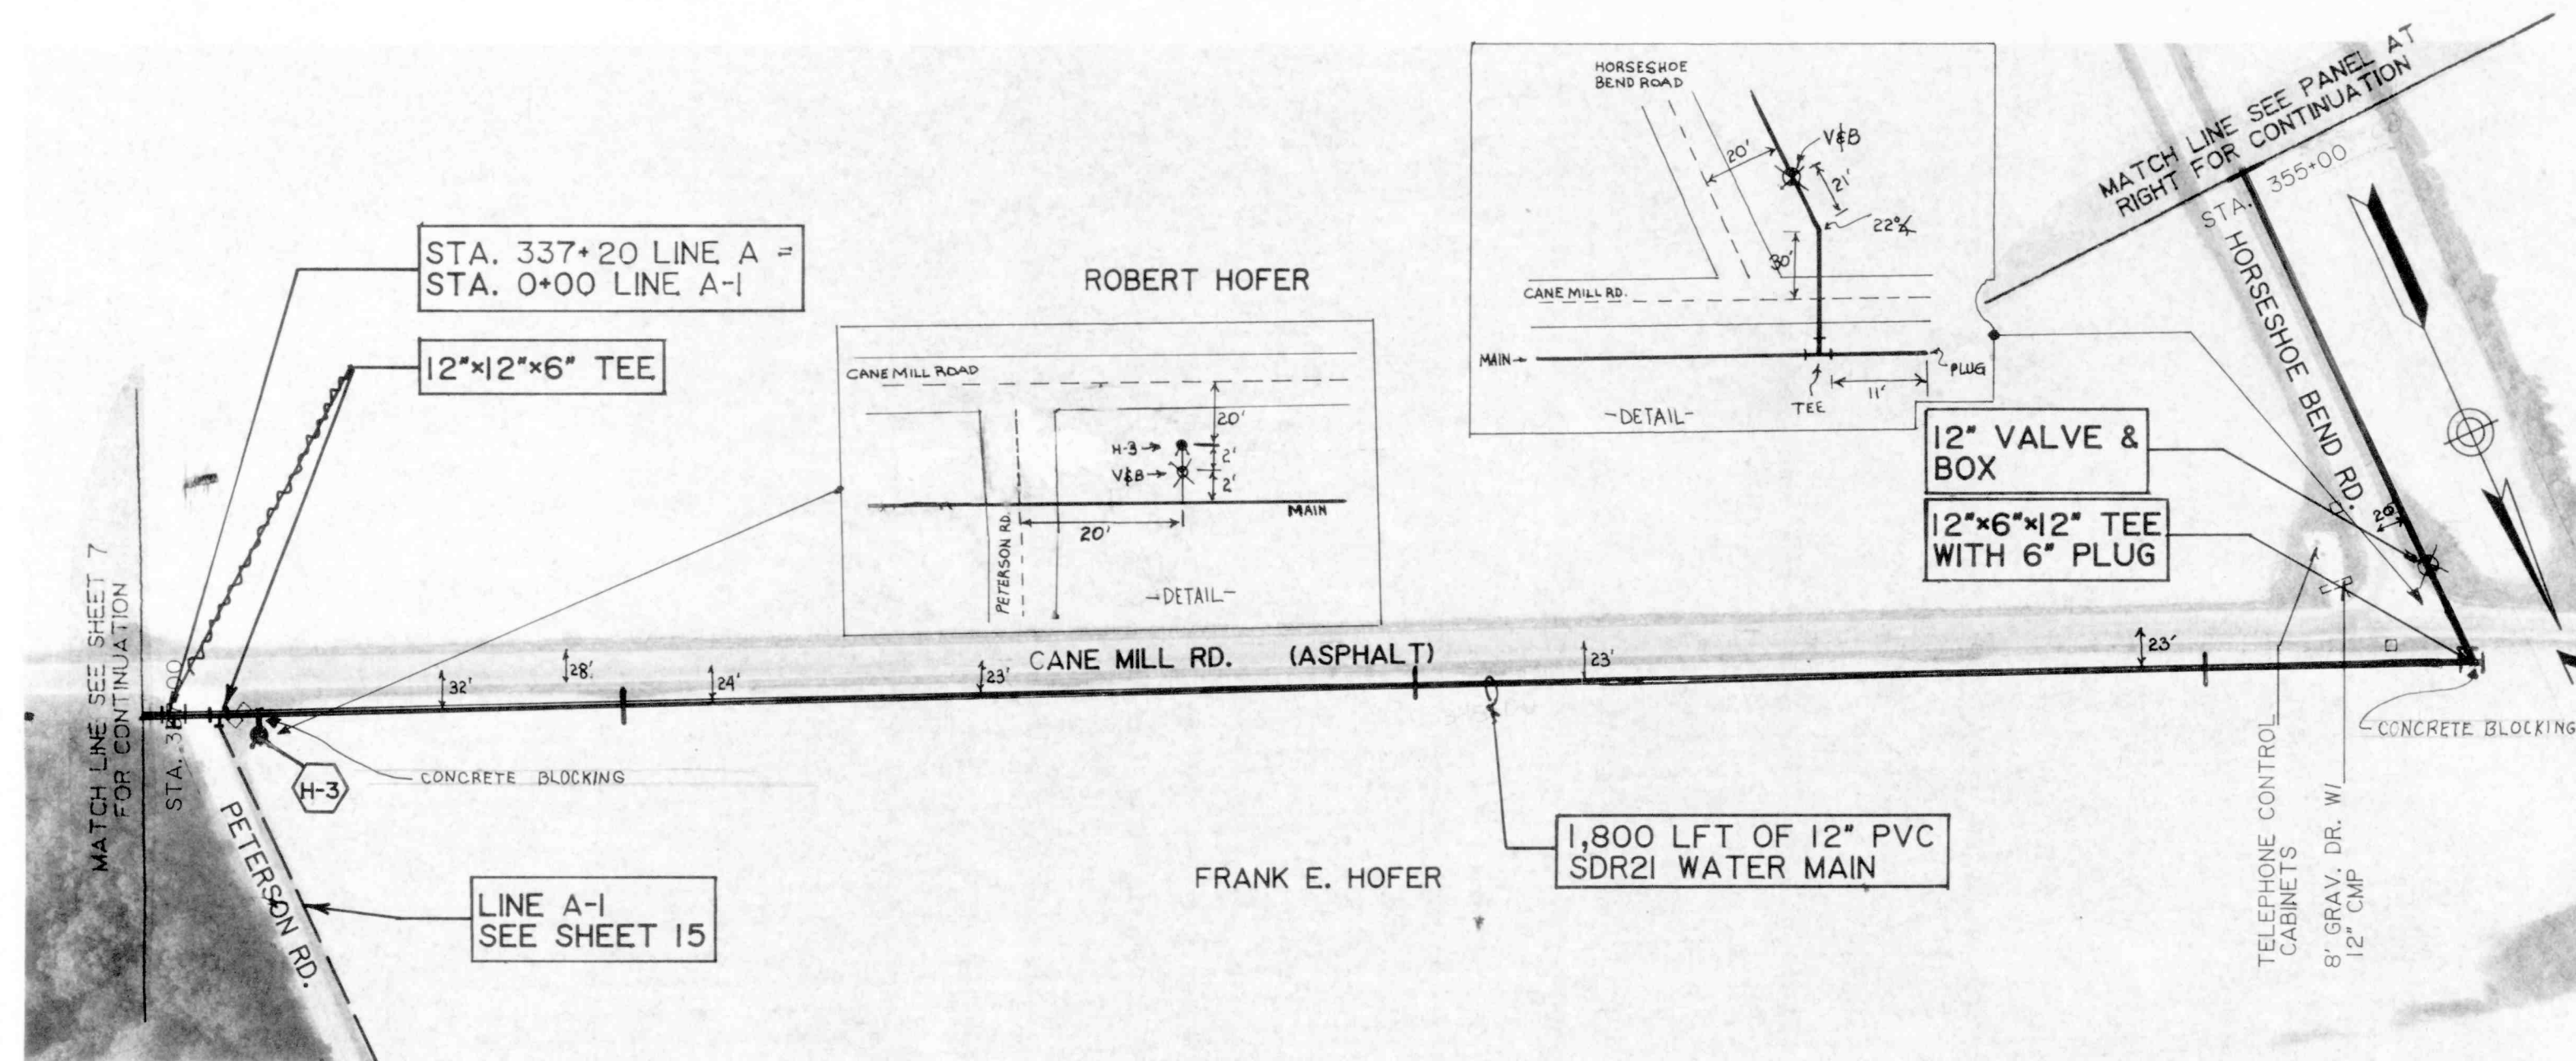


LINE A CANE MILL RD.

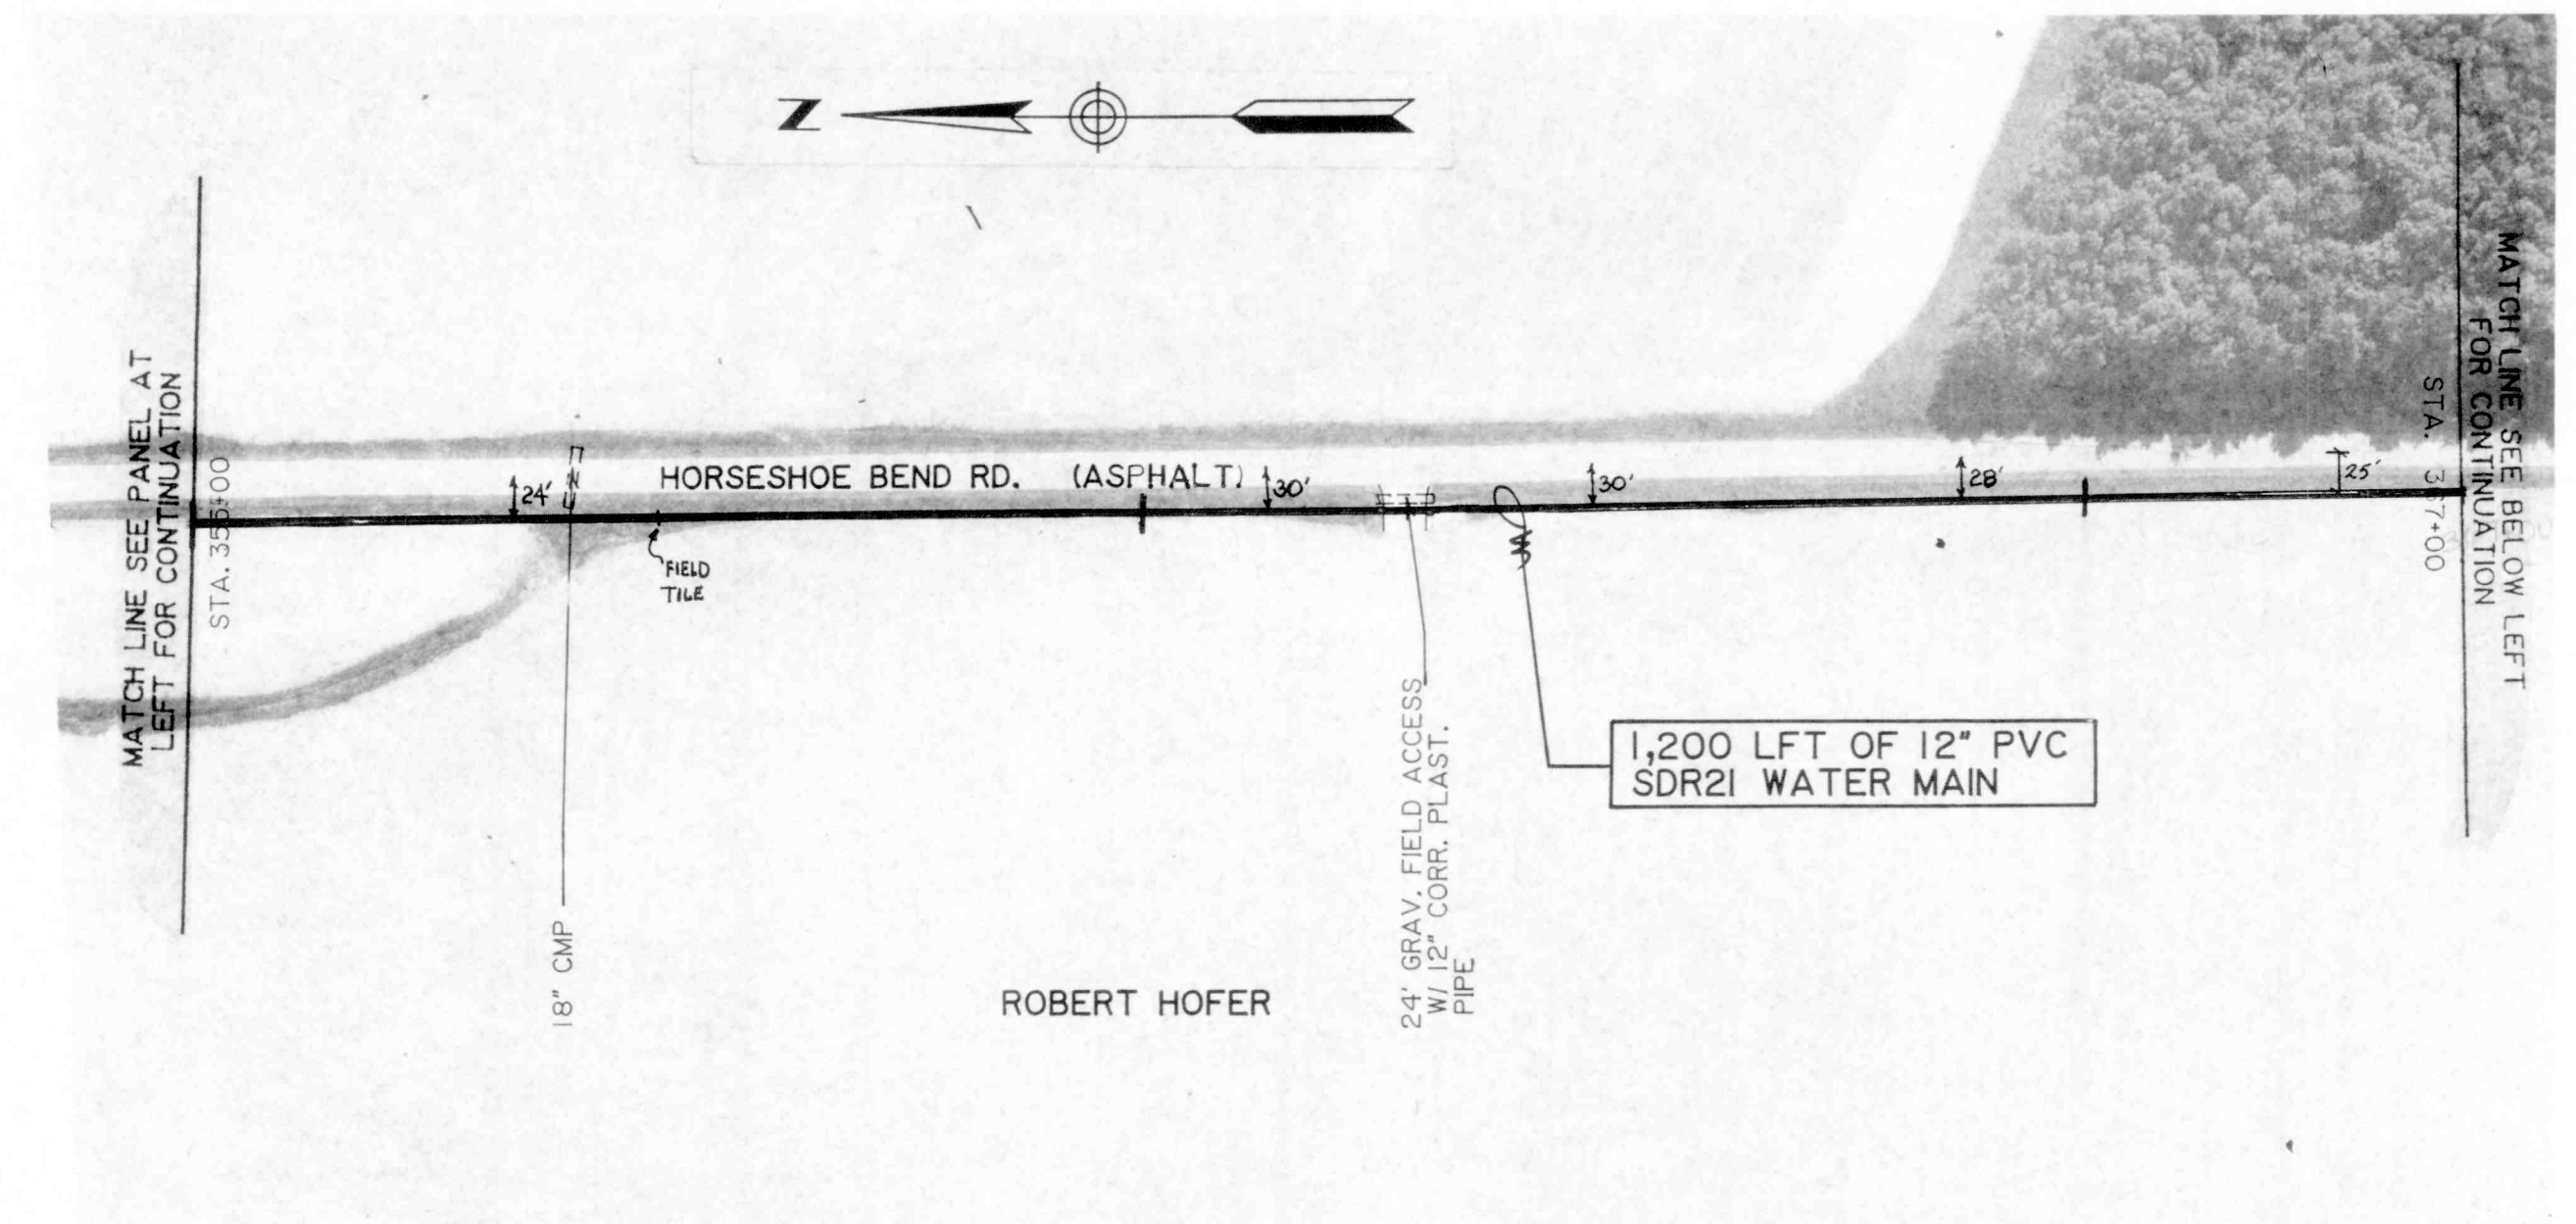

LINE A HORSESHOE BEND RD.

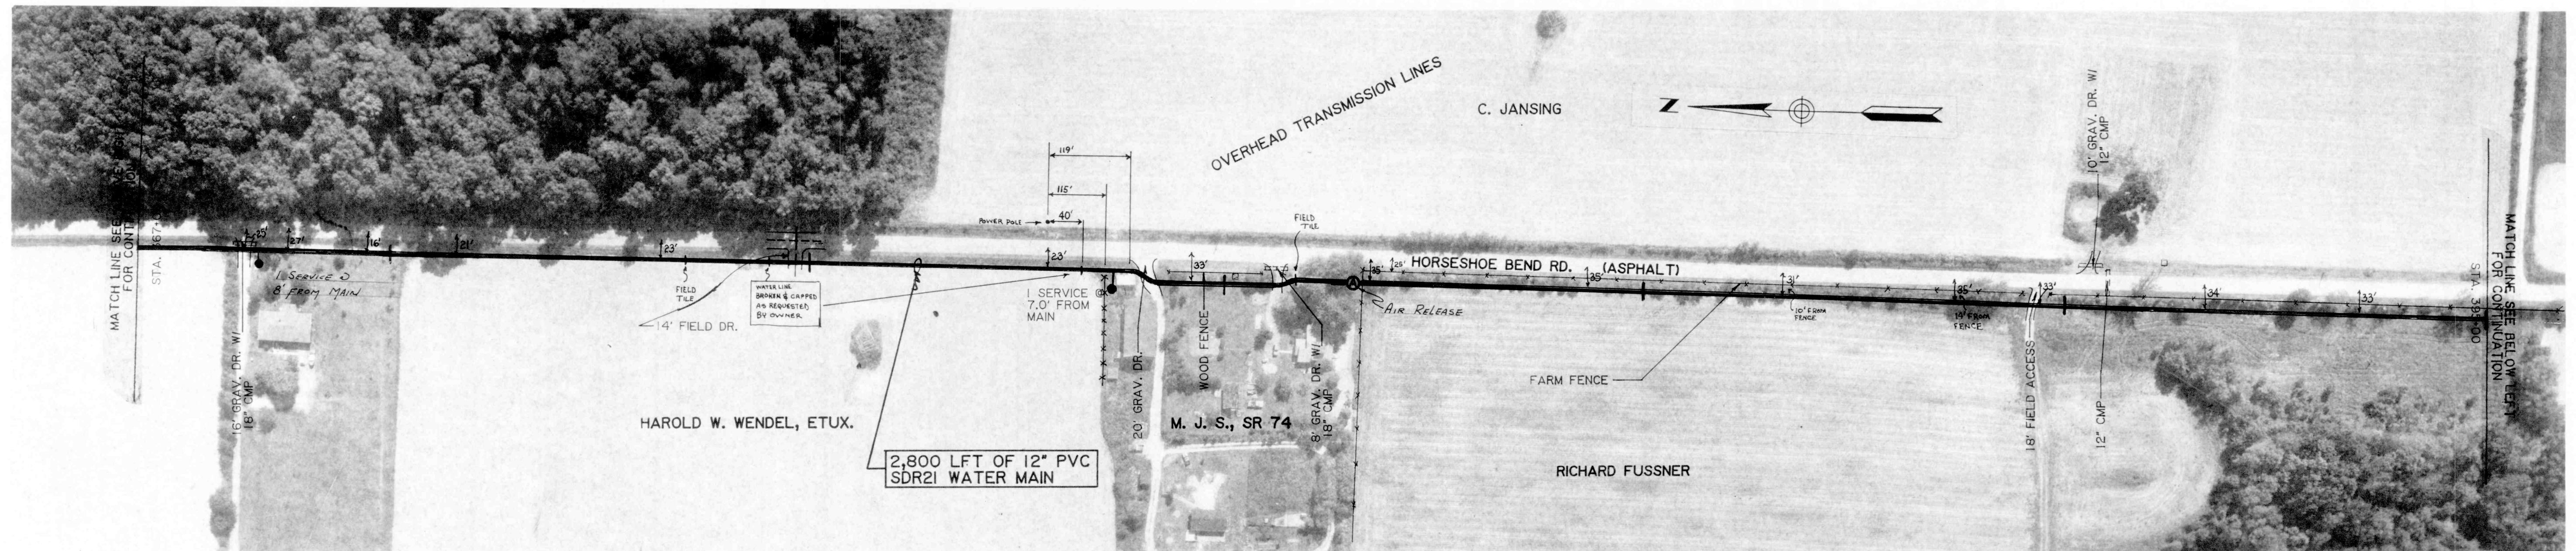

LINE A HORSESHOE BEND RD.

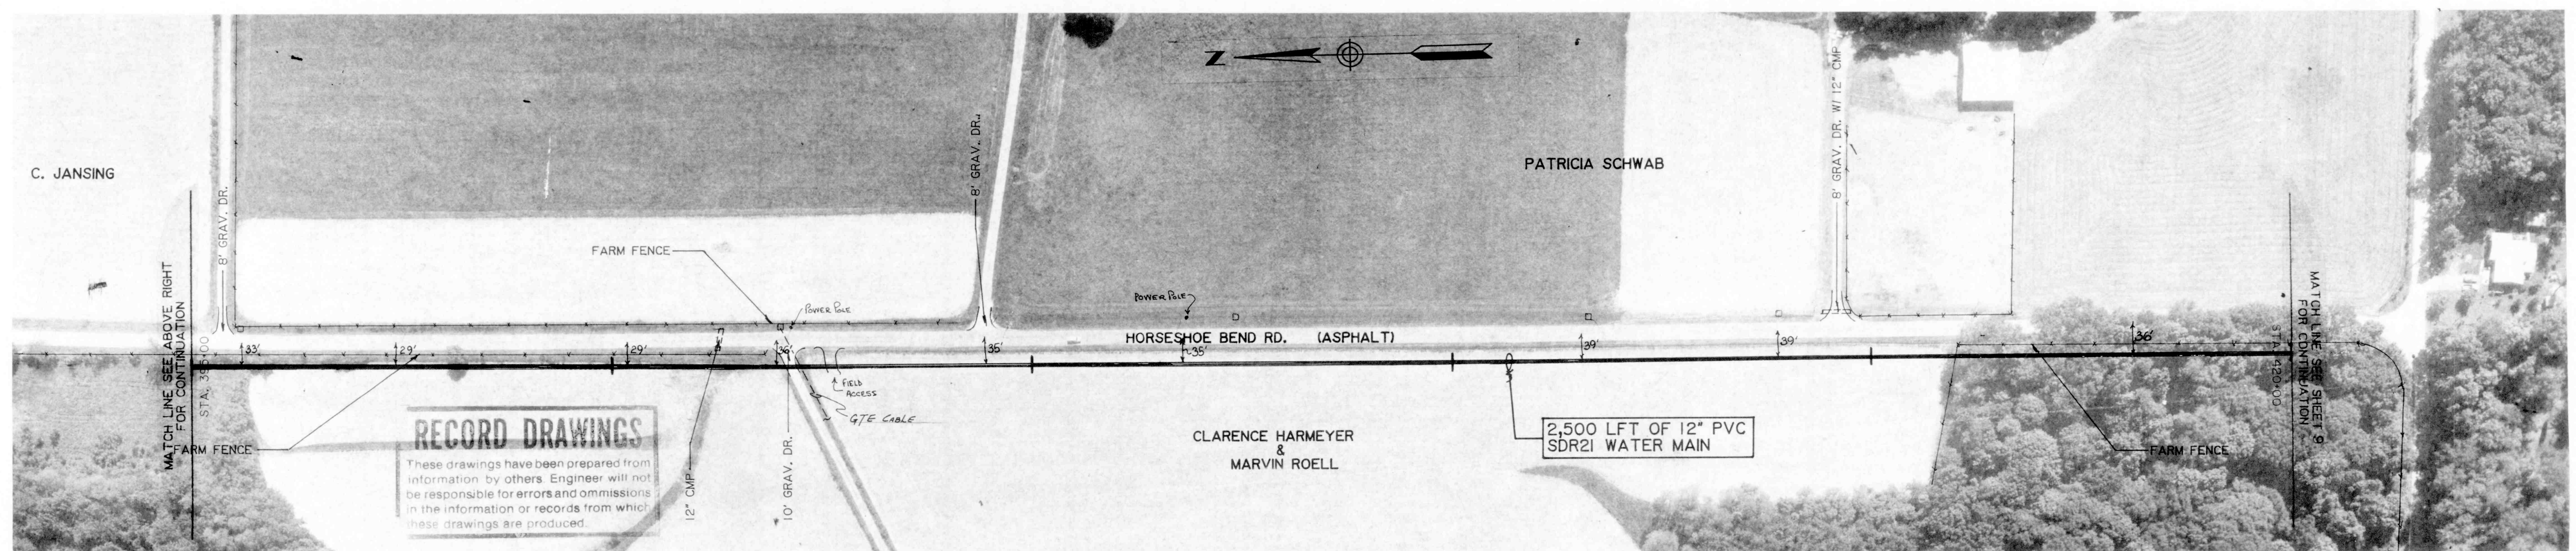

LINE A HORSESHOE BEND RD.

NO.	DATE	BY	CORRECTED PROP.	OWNERS	REVISIONS
1	10/19/94	CLG			

CONTRACT "A"
WATER MAINS
LINE "A"
ELROD WATER COMPANY, INC.
DIVISION "E"
WATERWORKS SYSTEM IMPROVEMENTS

M.D. WESSLER and ASSOCIATES
CONSULTING ENGINEERS
6219 South East Street, Suite A
Indianapolis, Indiana 46227-2148

SCALE: 1" = 100'	DATE: OCT. 14, 1993
PROJECT NO.: 37391.04	DRAWN BY: CLG
APPROVED BY: DGC	

NOT PUBLISHED
ALL RIGHTS RESERVED
EXCEPT FOR USES EXPRESSLY
PERMITTED IN WRITING, INFORMATION
SHOWN OR INCLUDED
IN THIS DOCUMENT IS SOLELY
THE PROPERTY OF M.D.
WESSLER & ASSOCIATES, INC.

