


HOOSIER HILLS REGIONAL WATER DISTRICT GRIMSLEY ROAD EAST WATER MAIN IMPROVEMENTS

SITE VICINITY MAP

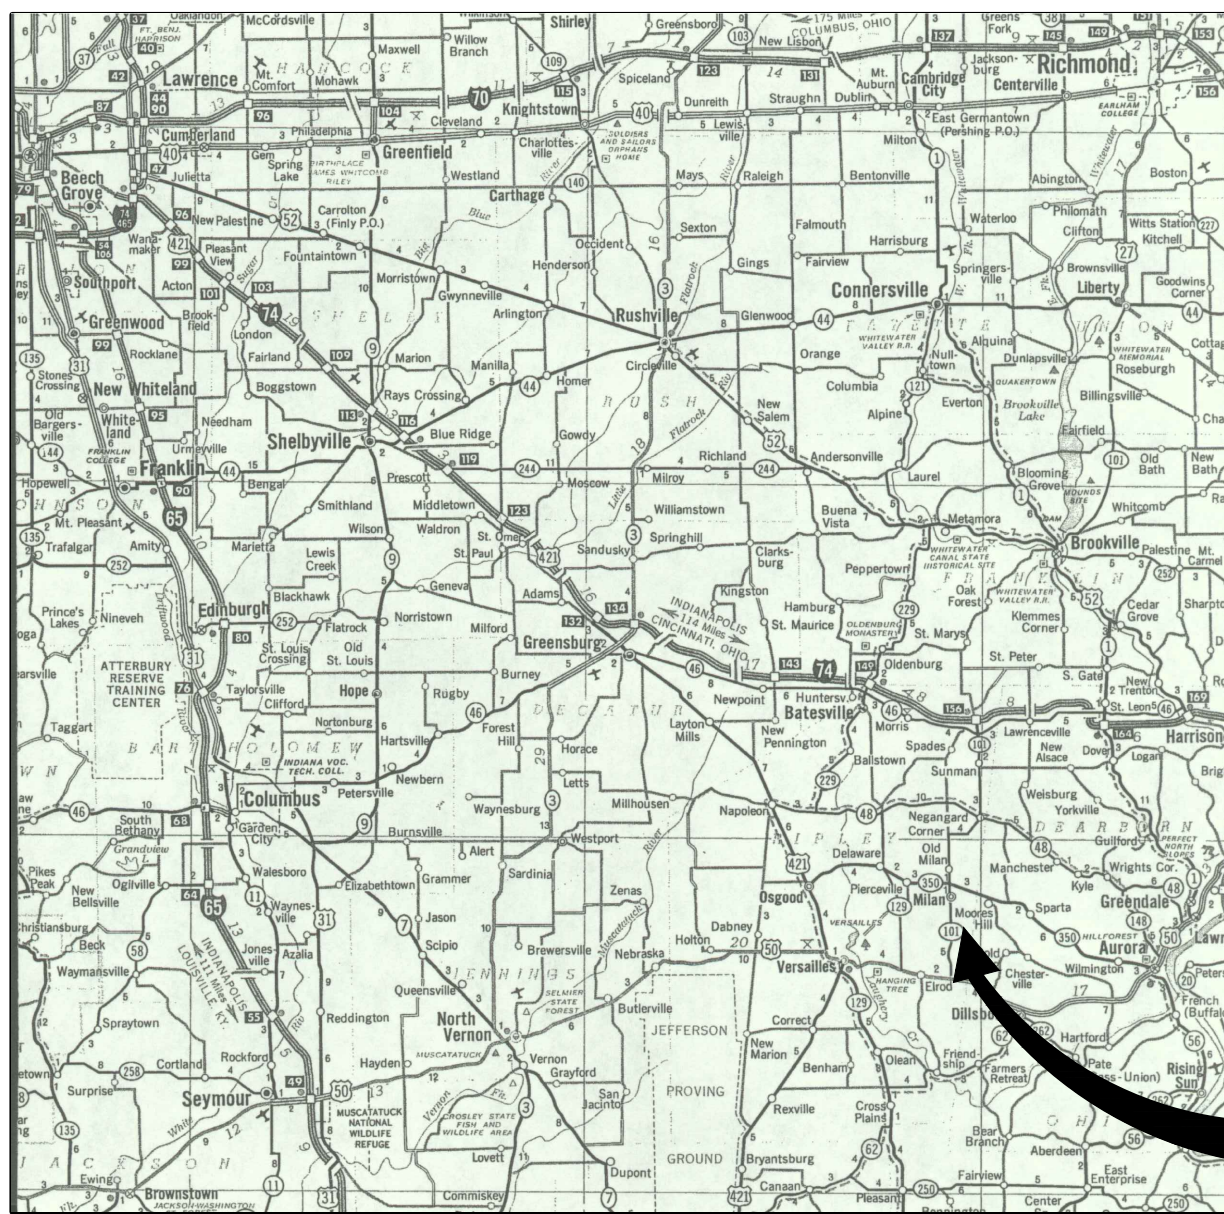

PROJECT LOCATION




GRW Engineers, Inc.
7112 WALDEMAR DRIVE
INDIANAPOLIS, IN. 46268
(317) 347-3650

INDIANAPOLIS, INDIANA
LEXINGTON & LOUISVILLE, KENTUCKY
NASHVILLE, TENNESSEE
ARLINGTON, TEXAS
CINCINNATI, OHIO

SITE LOCATION MAP

PROPOSED WATER MAIN
EXTENSION LOCATIONS

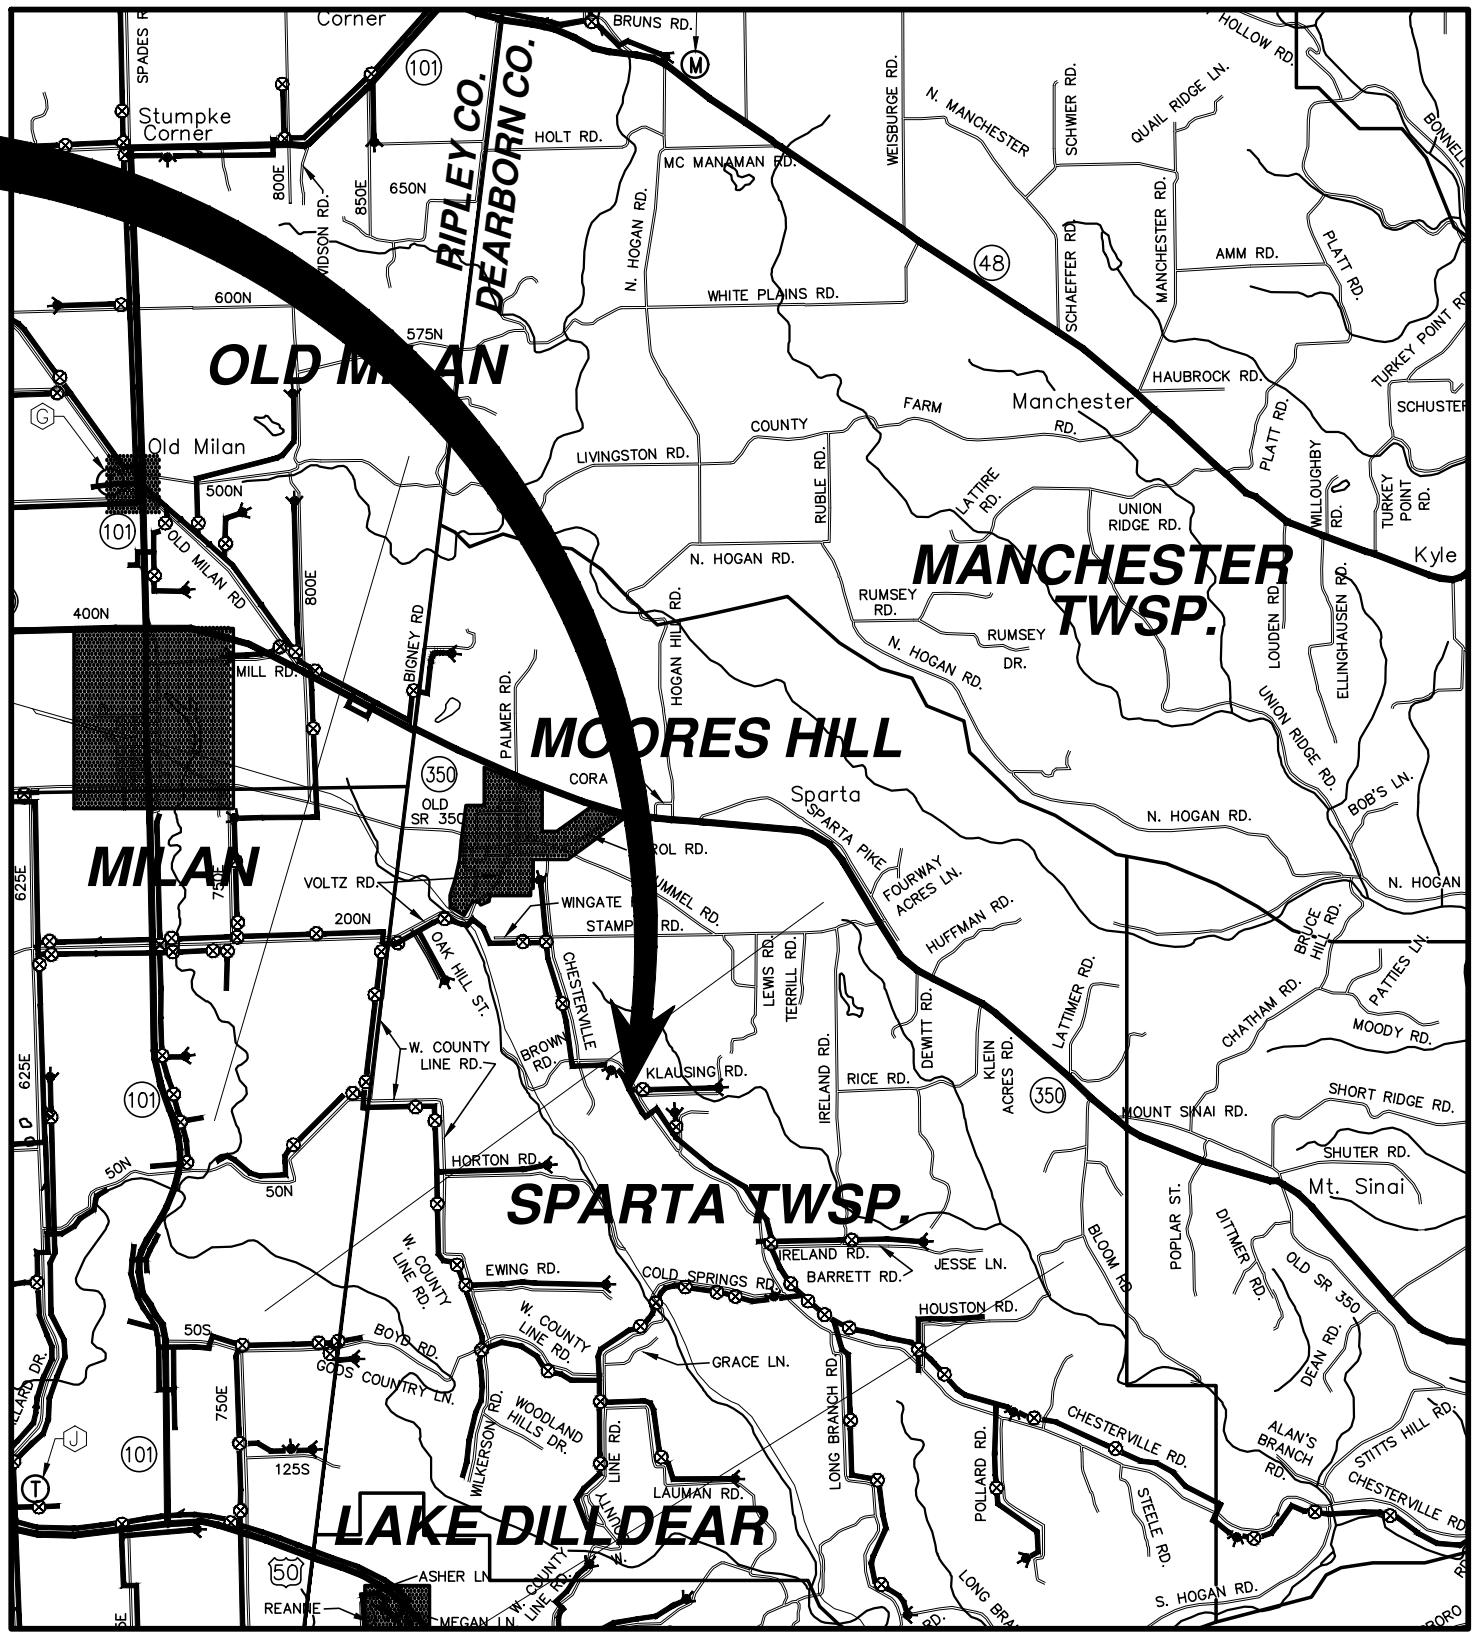

INDEX OF DRAWINGS

SHEET NO.	DESCRIPTION
---	COVER SHEET
644	GRIMSLEY ROAD EAST, STA. 10+00 TO 22+37

SEPTEMBER 2000

