

HOOSIER HILLS REGIONAL WATER DISTRICT

LOOP ROAD AT LOVERS ROAD WATER MAIN EXTENSION


HOOSIER HILLS REGIONAL WATER DISTRICT
BOARD OF DIRECTORS


GREGORY DOLE – PRESIDENT
TED MEER – VICE PRESIDENT
CHARLES HYNES – SECRETARY
ANDREW WEISENBACH – TREASURER
JOHN AMBERGER – ASST. TREASURER
RANDY SCUDDER – BOARD MEMBER
ROY B. MEYER – BOARD MEMBER
RUSSELL MORTARA – BOARD MEMBER
ANTHONY CLARK – BOARD MEMBER
SCOTT STIRN – GENERAL MANAGER



ENGINEERS - ARCHITECTS - PLANNERS


www.grwinc.com

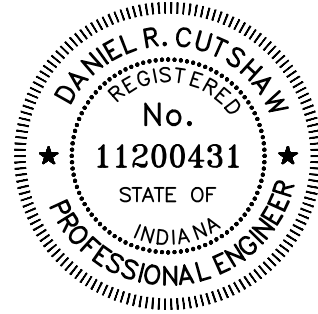


DANIEL R. CUTSHAW, P.E.
INDIANA REG. NO. 11200431

DATE: 9-6-2012

SEPTEMBER 2012

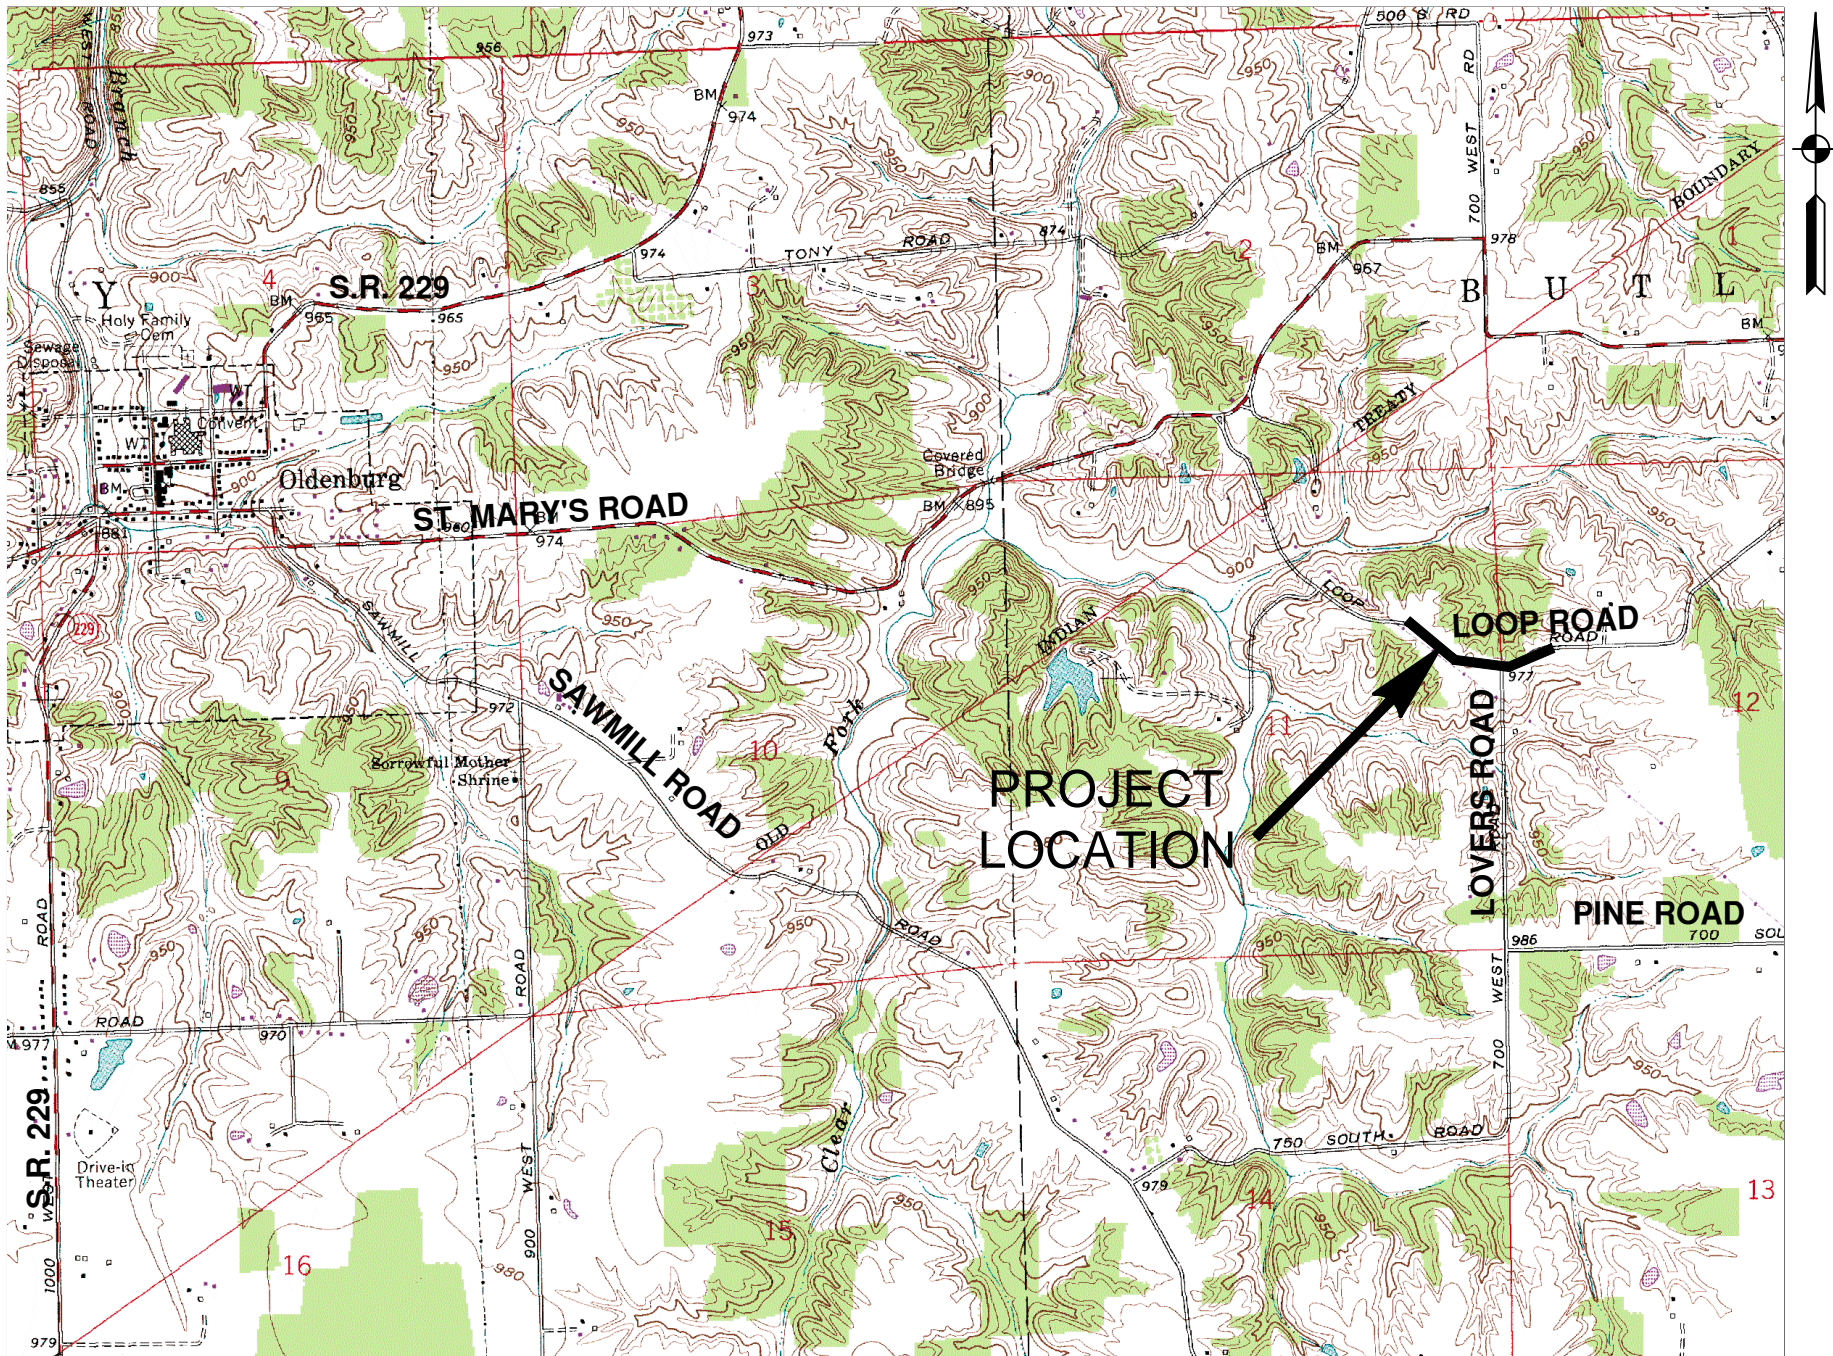

SCALE: 1" = 2000'

INDEX OF DRAWINGS	
NO.	DRAWING TITLE
GENERAL	
G-00	COVER SHEET
CIVIL	
646	PINE ROAD AND LOVERS ROAD

GRW PROJECT NO. 3421-41