


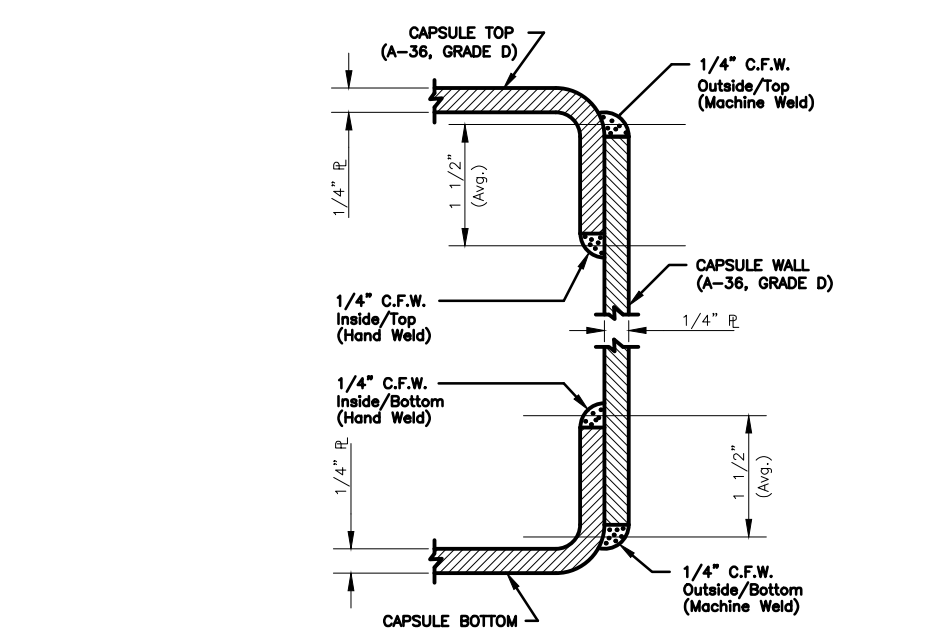
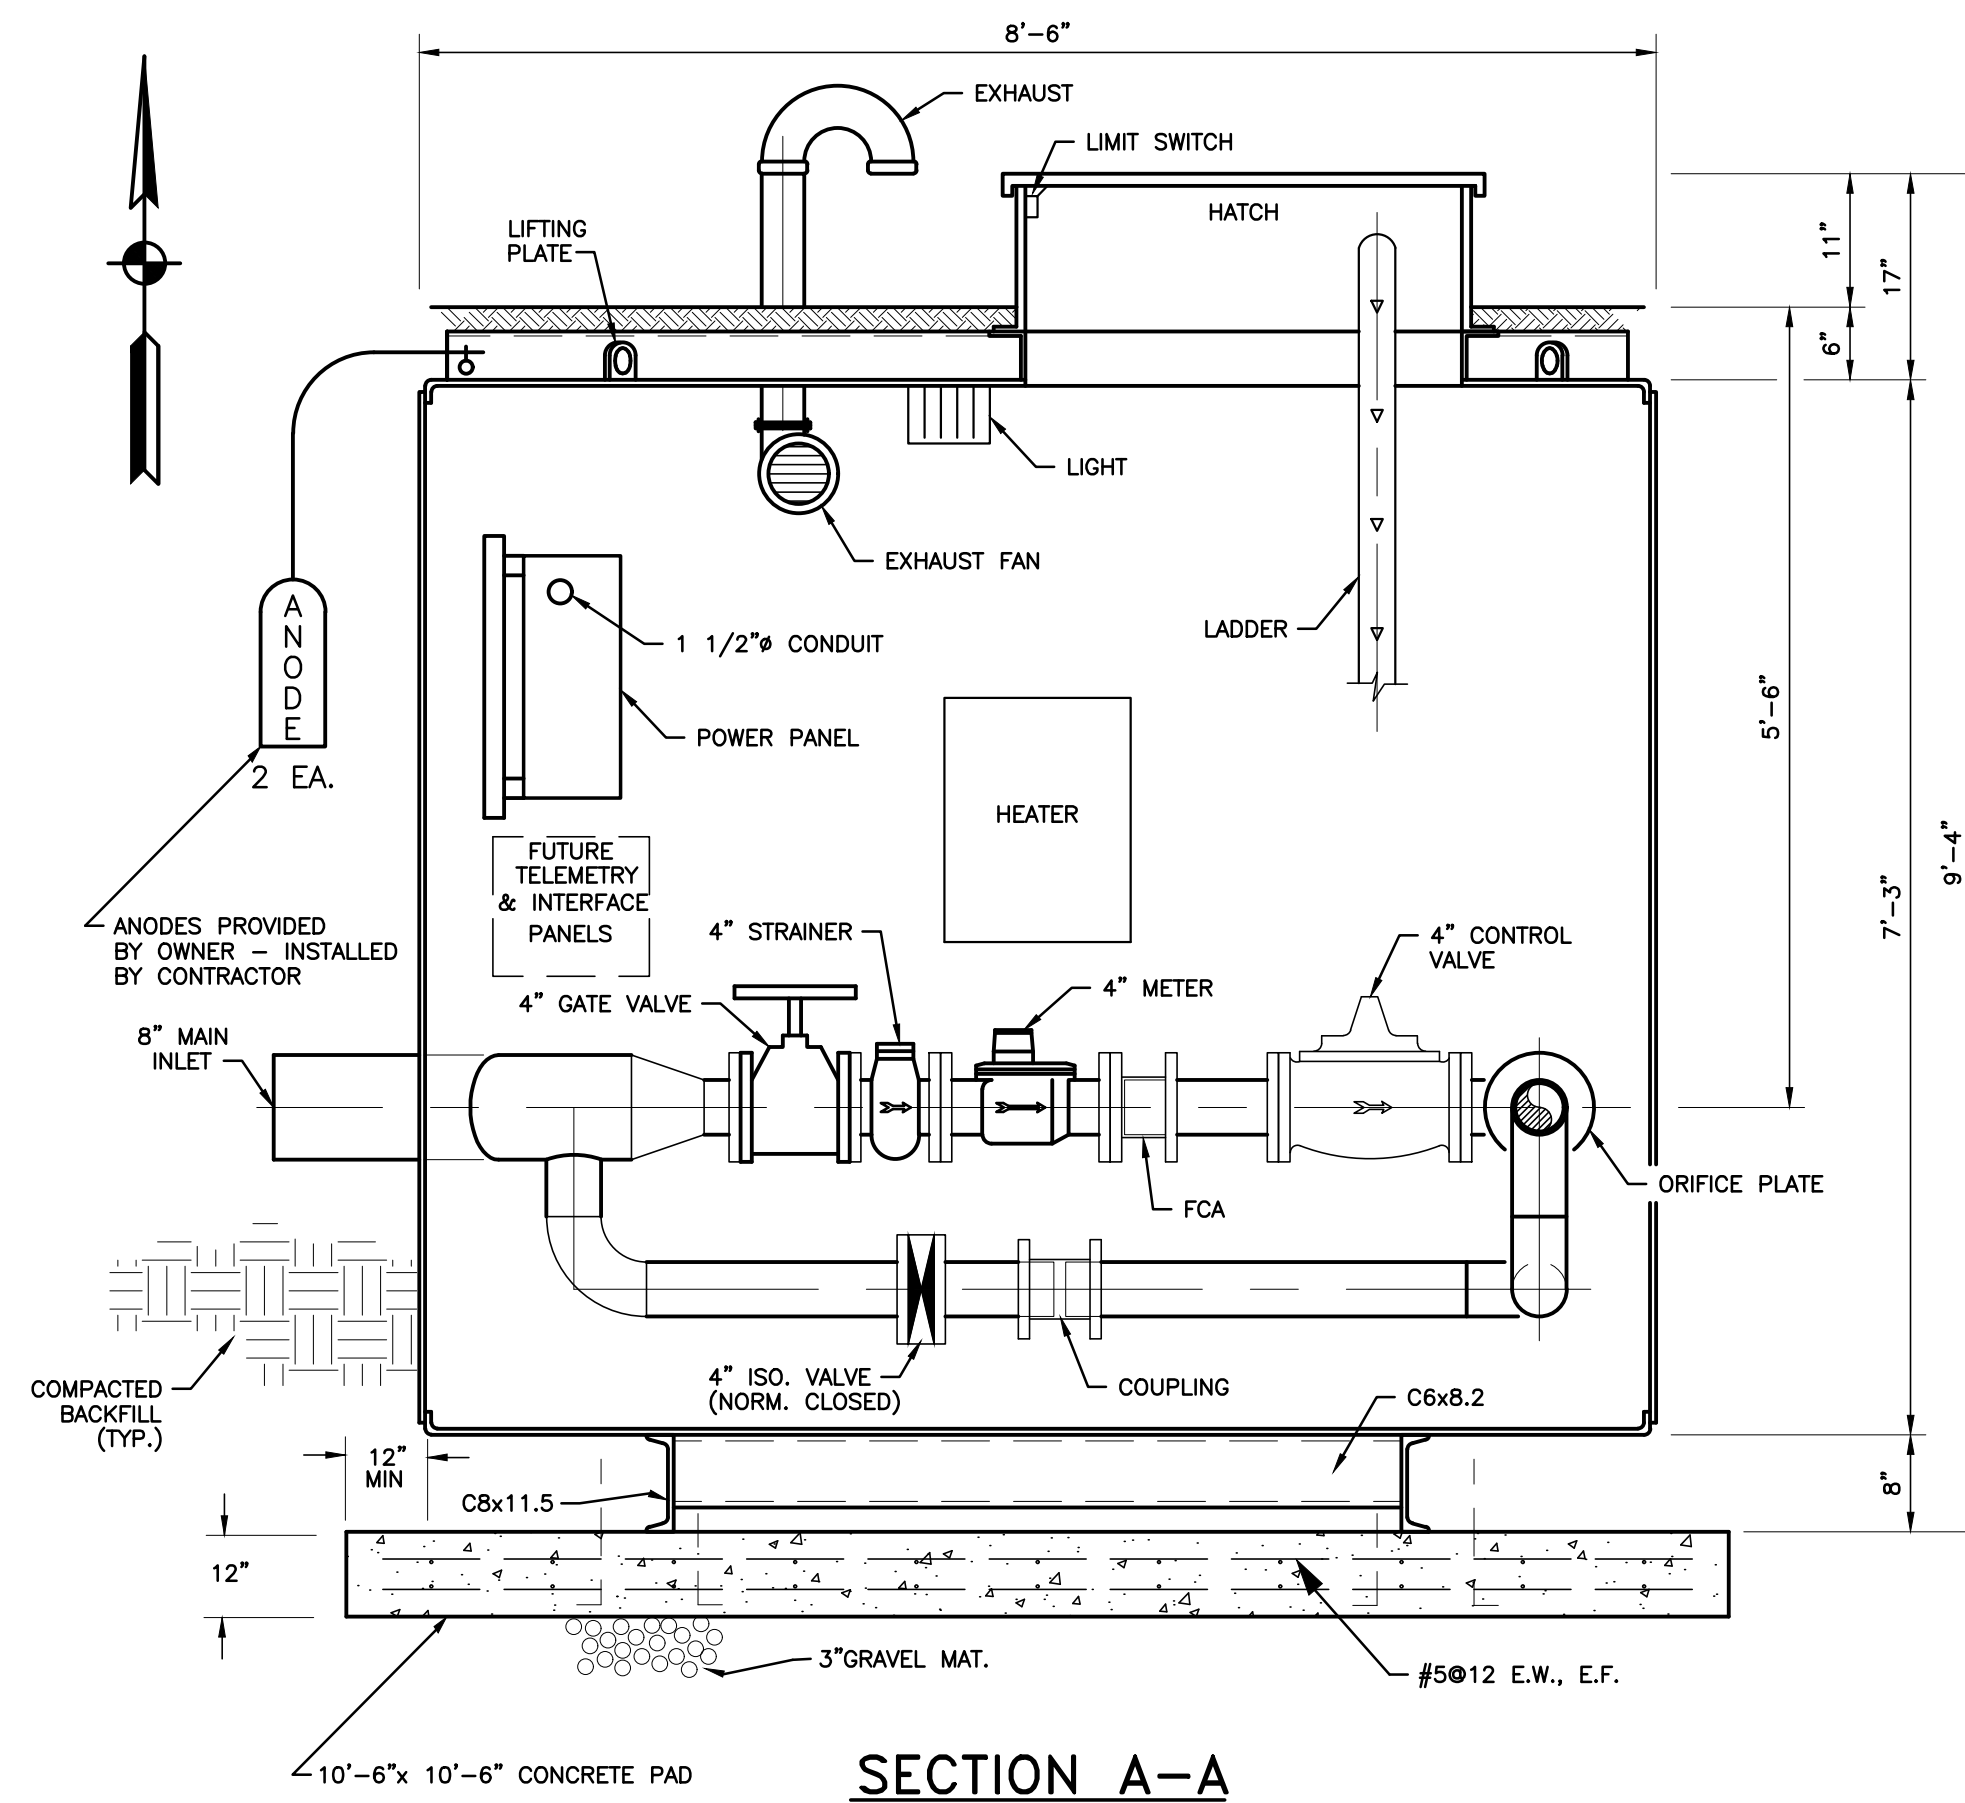


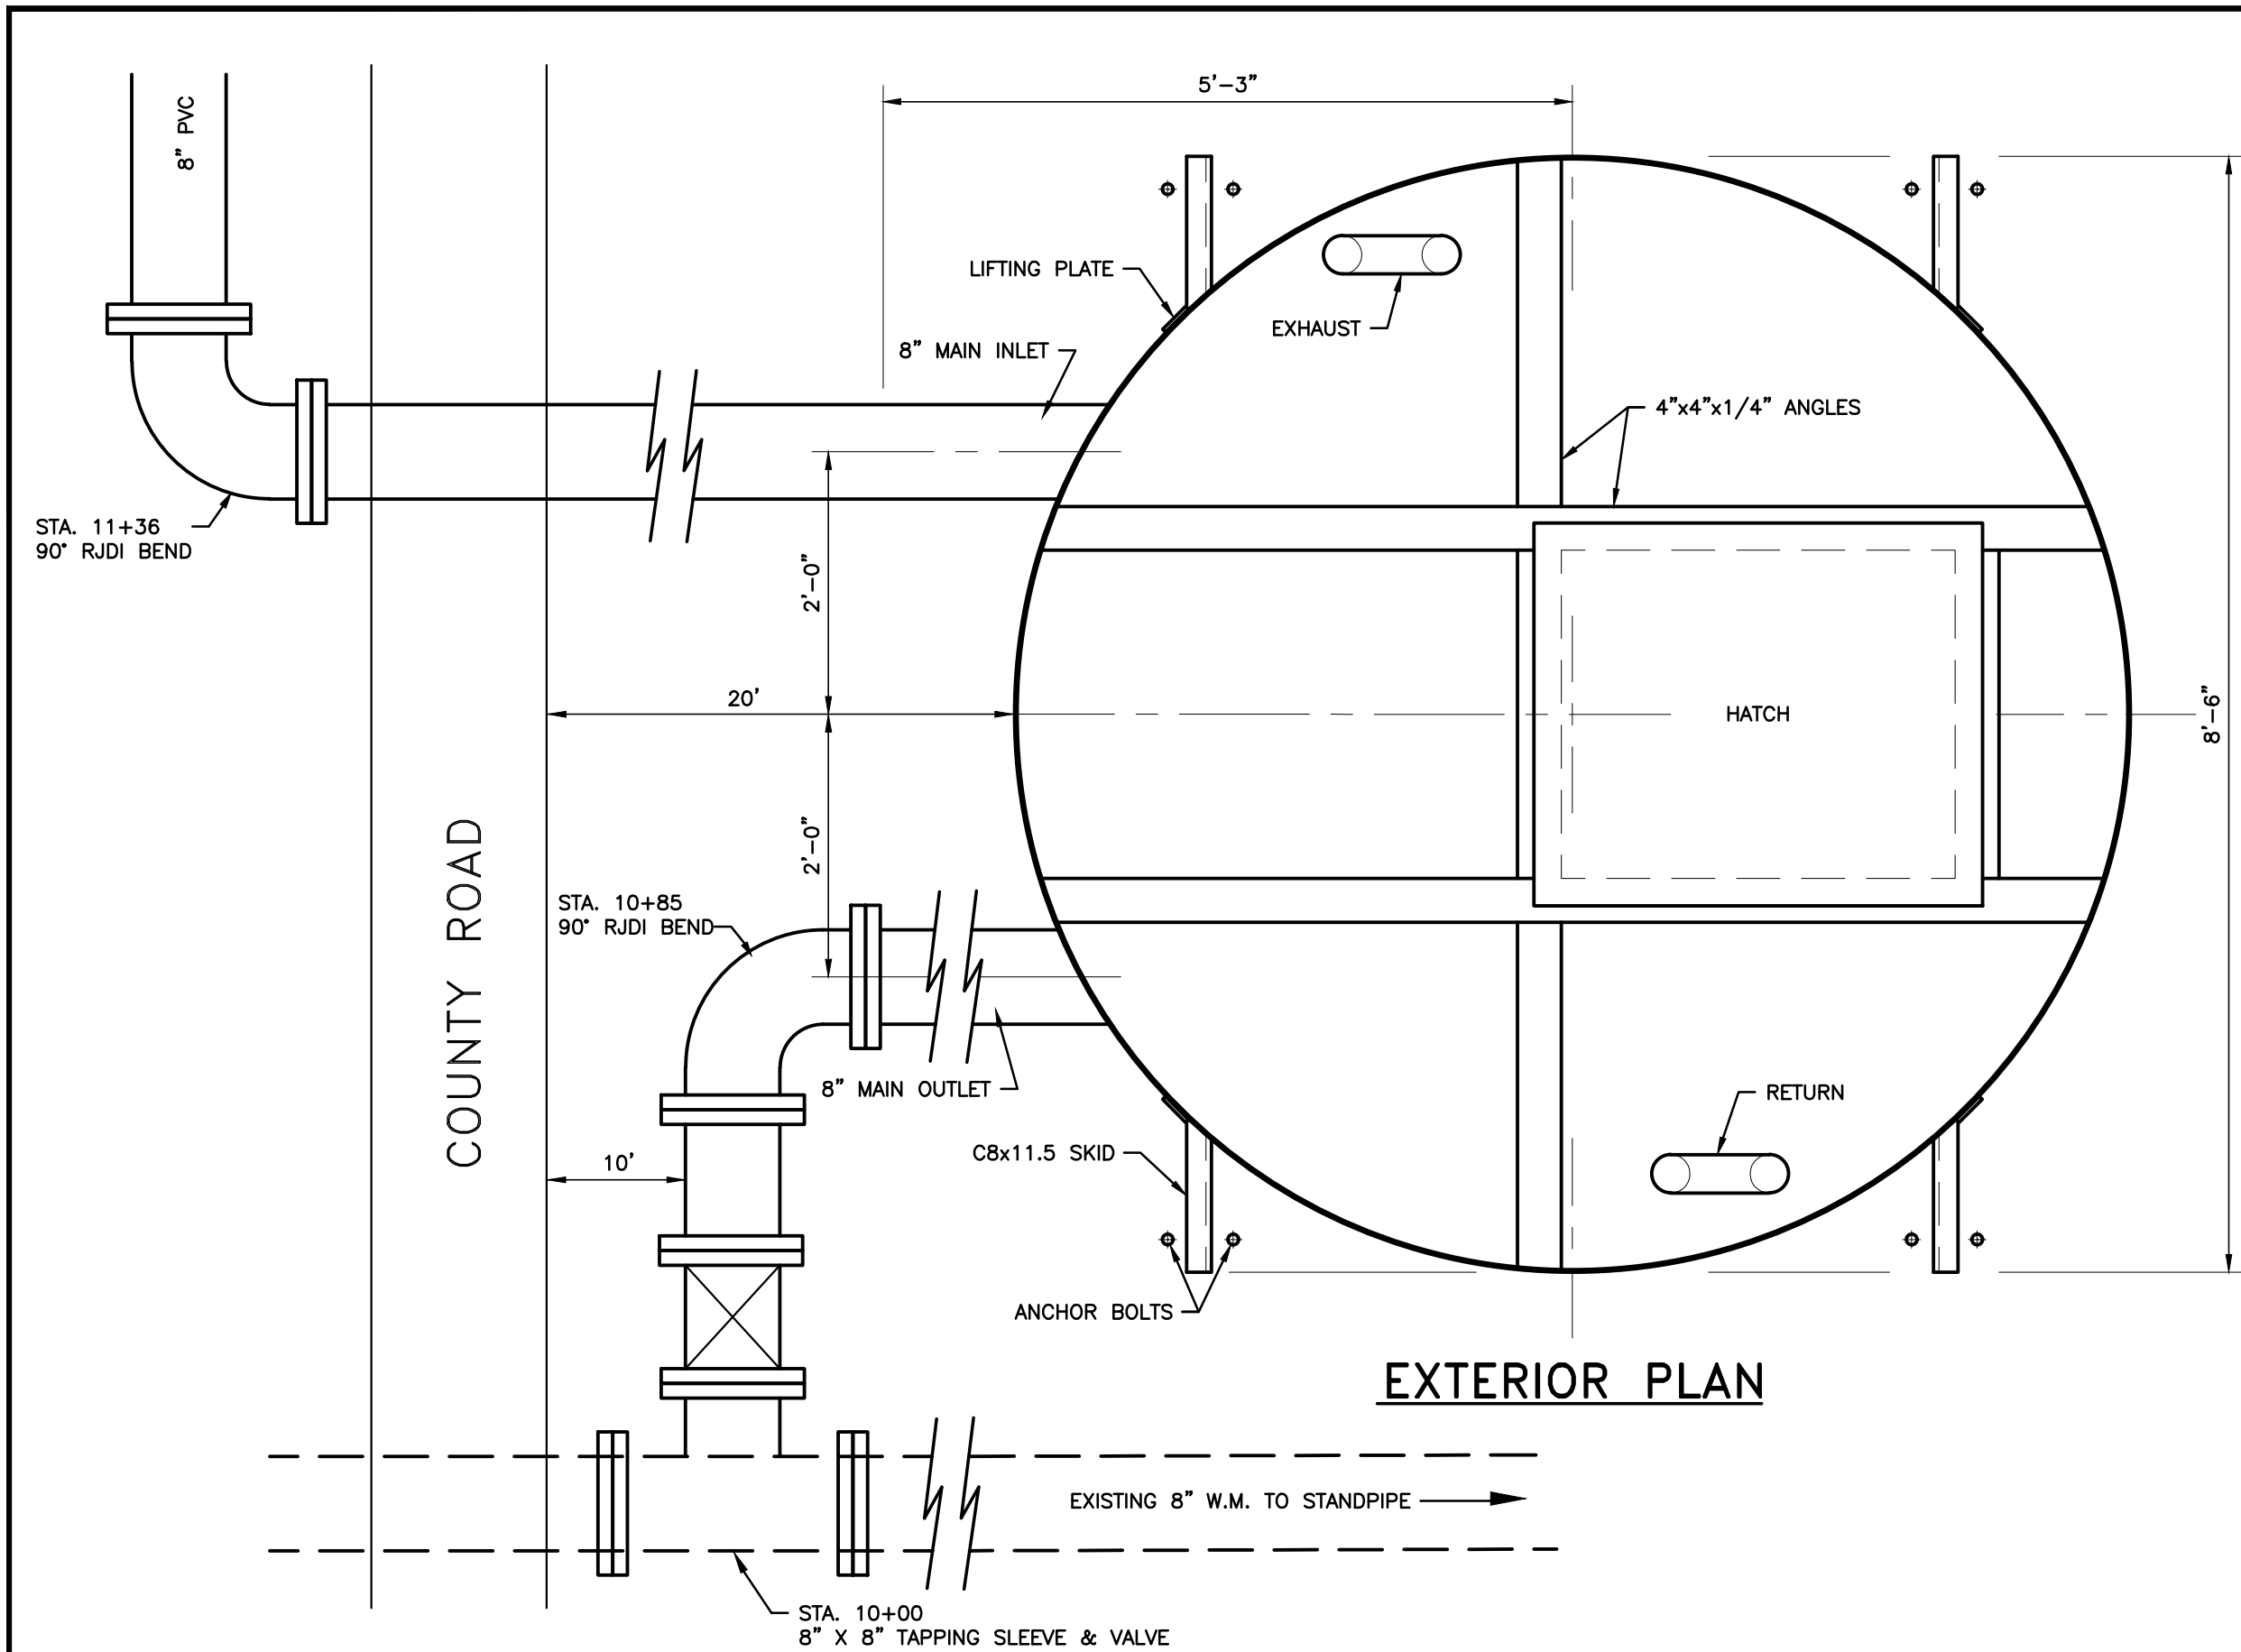


LAP JOINT CONNECTION
OF CAPSULE WALL PLATE
WITH FLANGE TOP AND BOTTOM

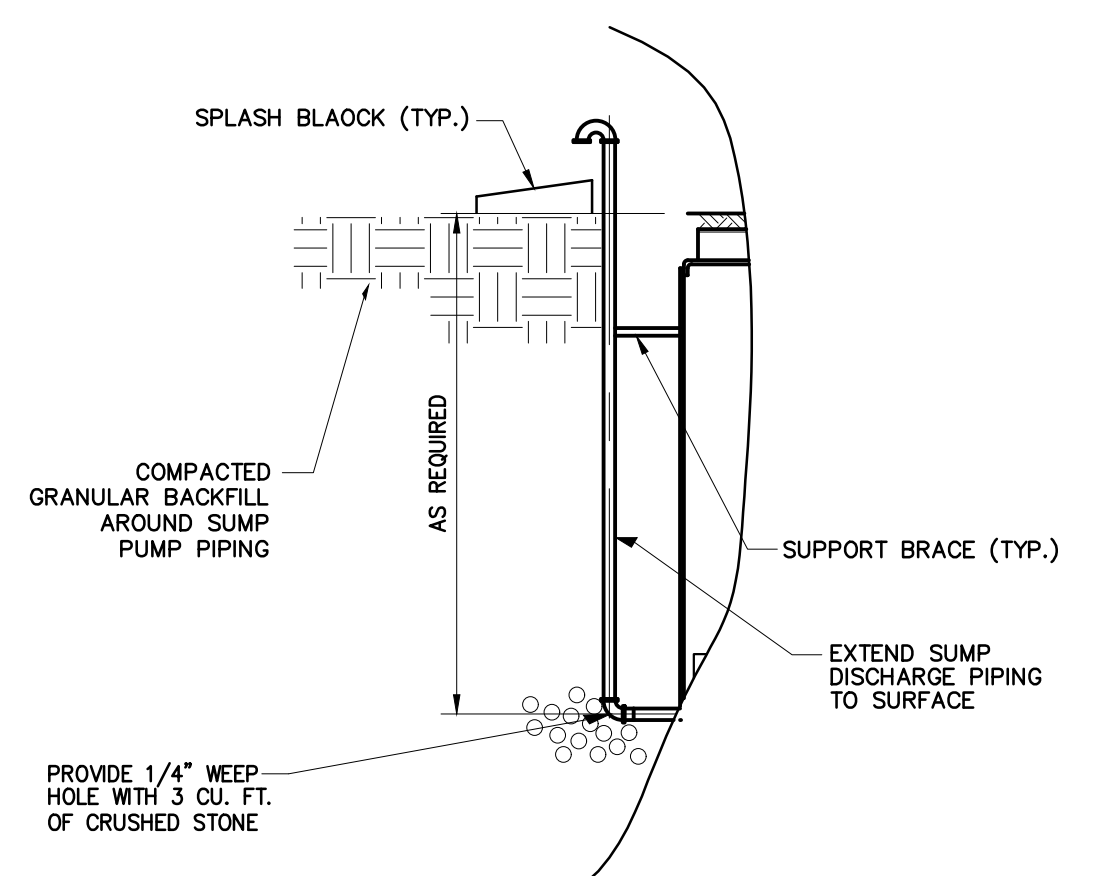


SUMP DISCHARGE DETAIL

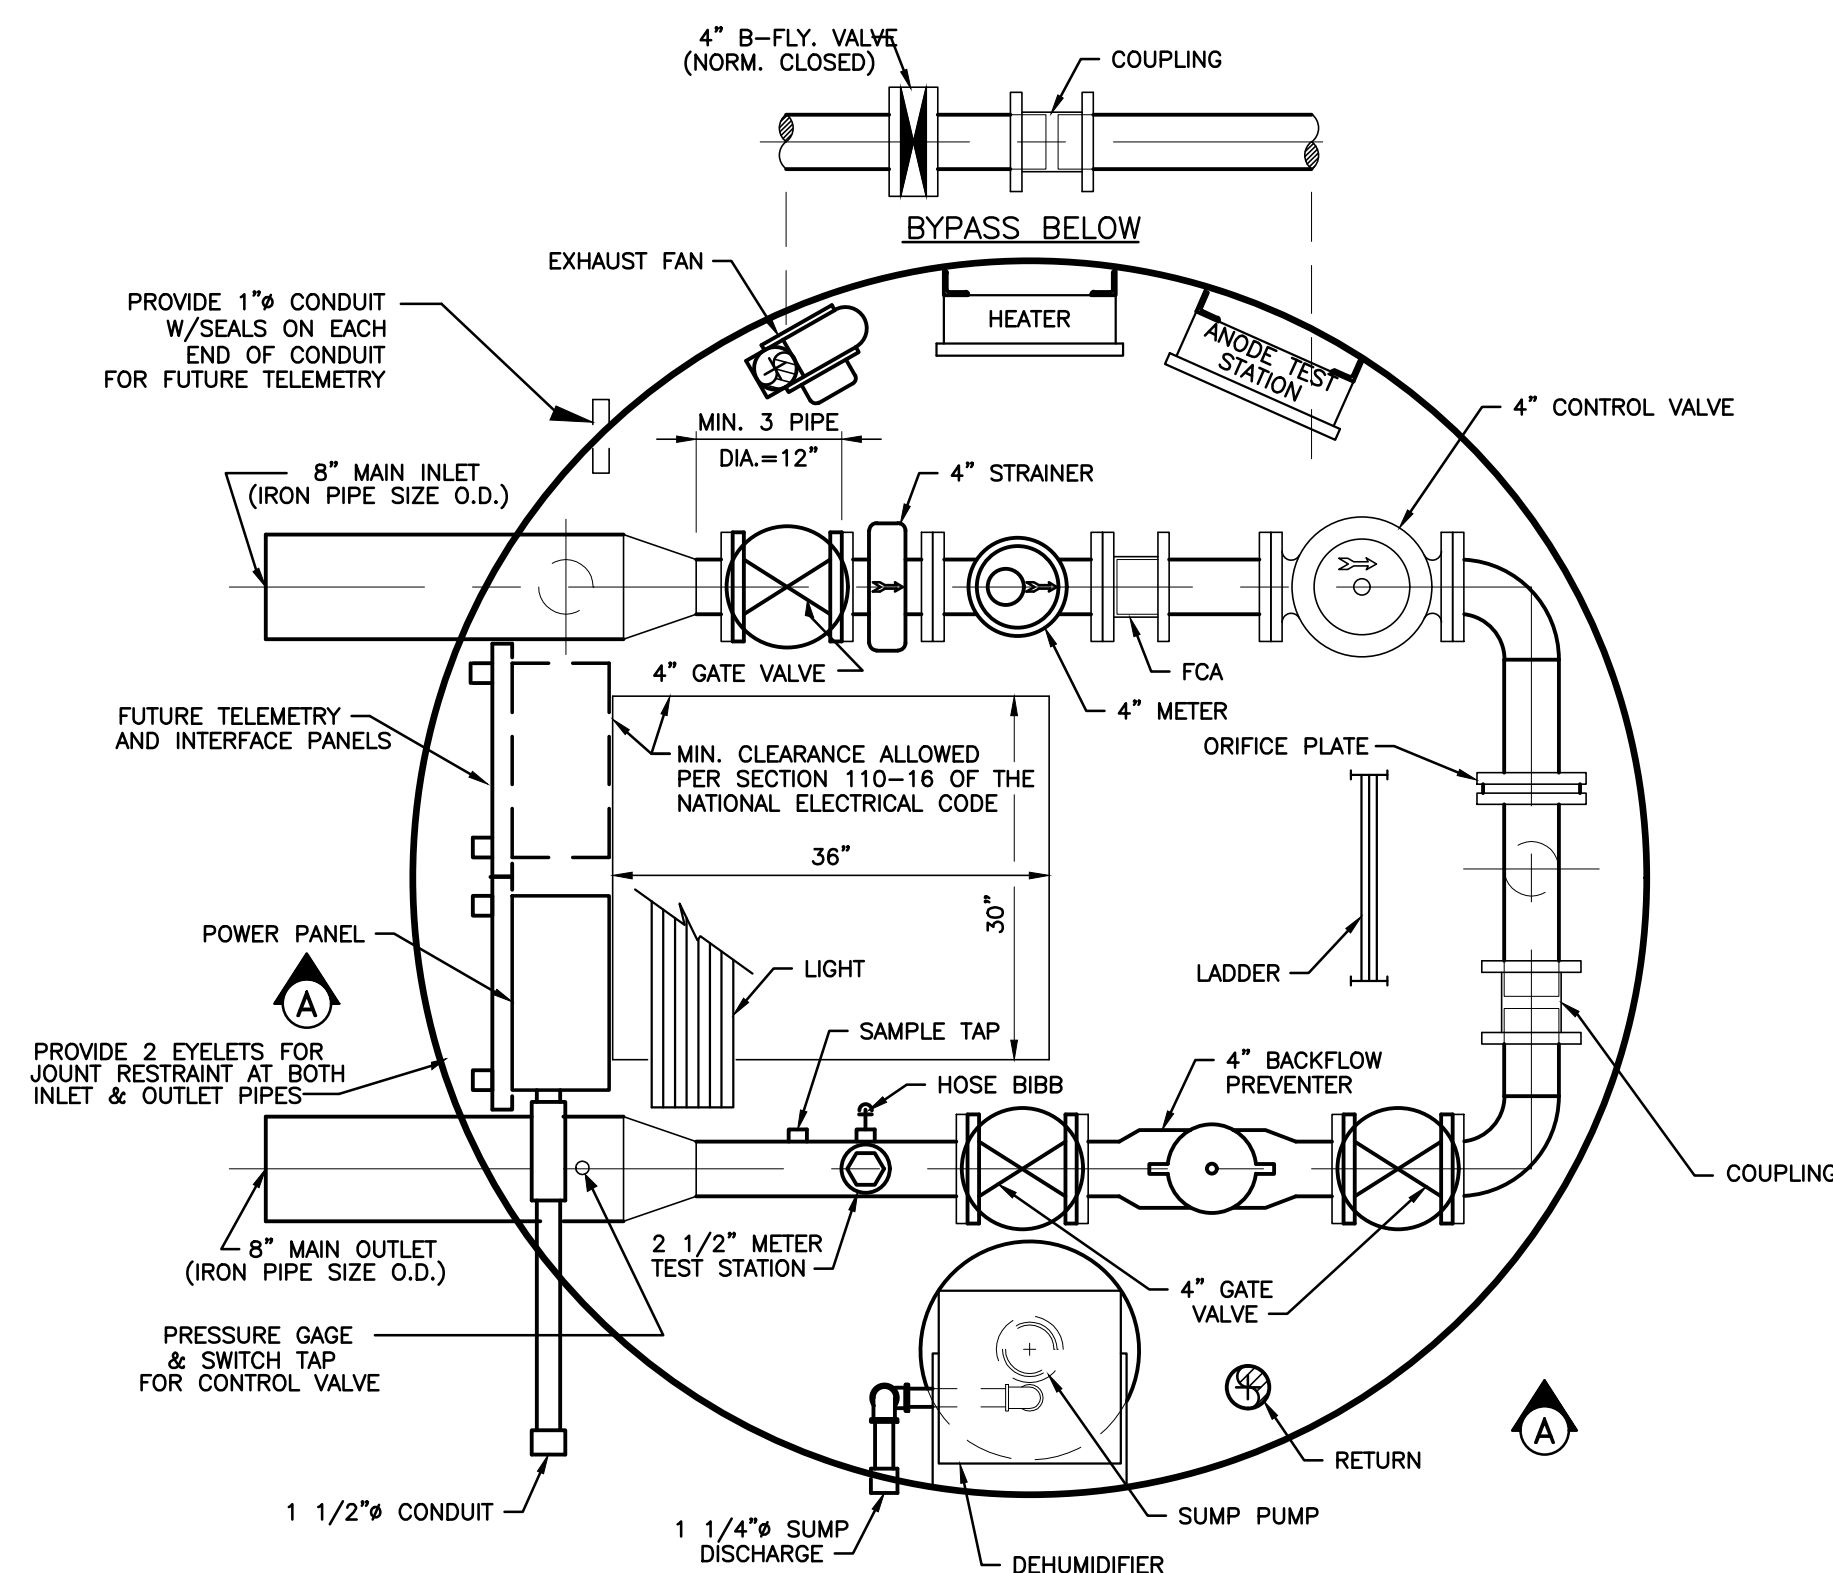

INTERIOR PLAN

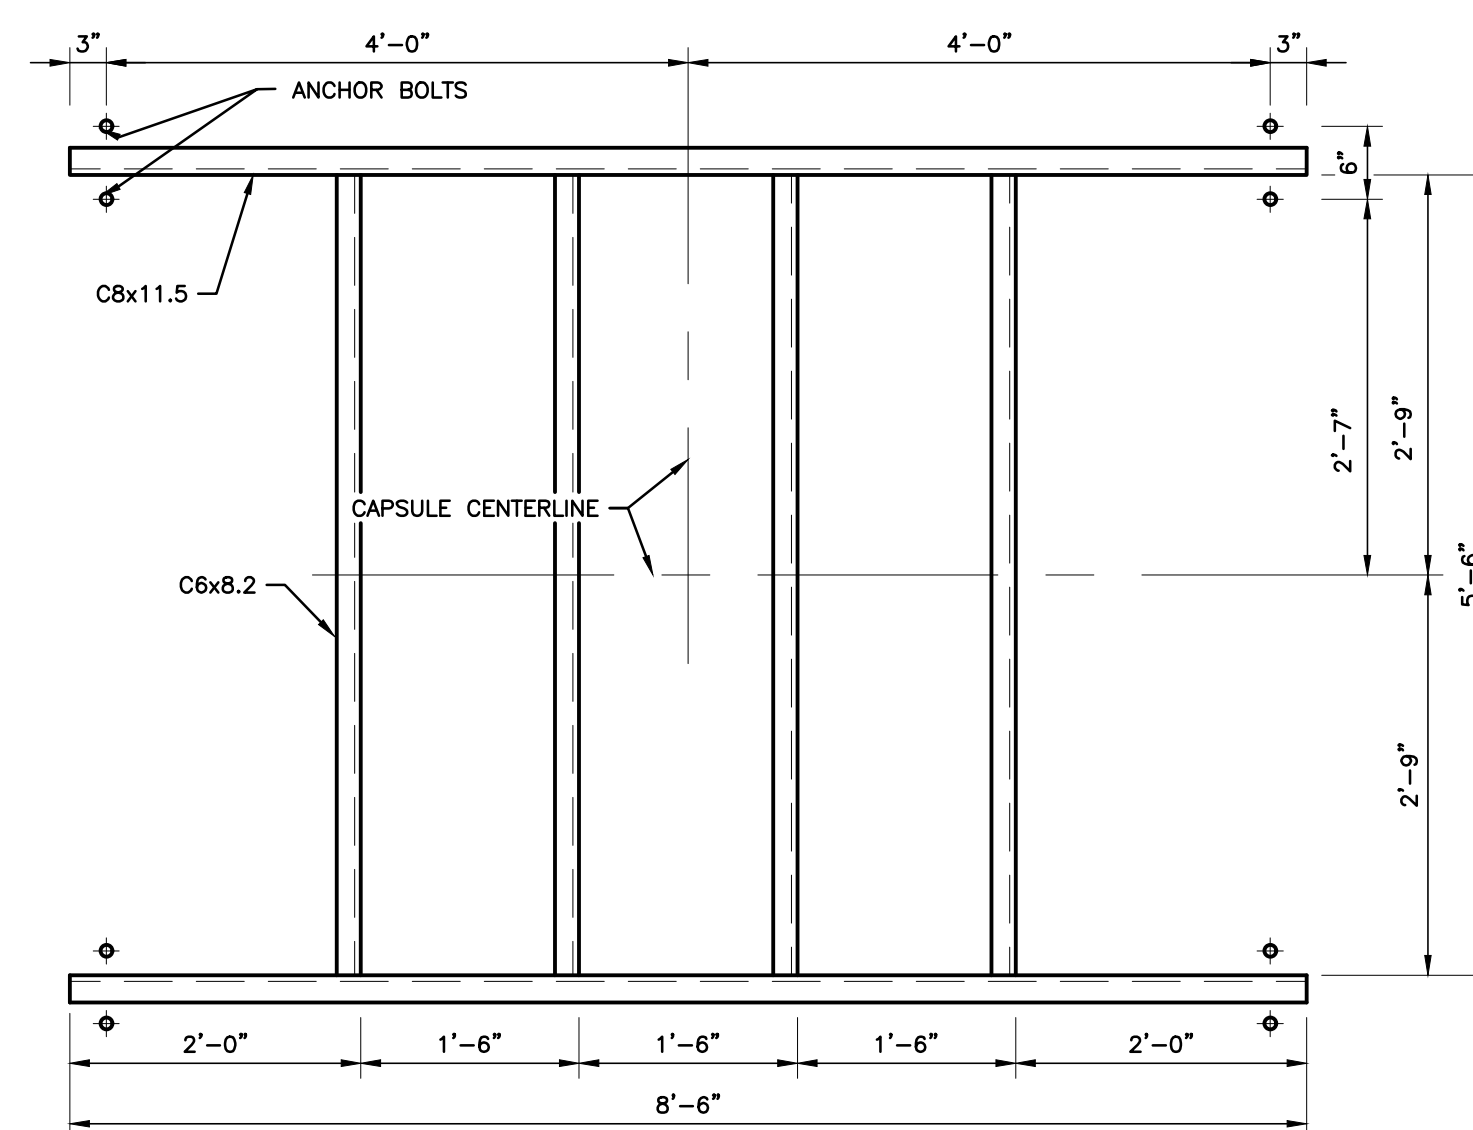

SKID PLAN

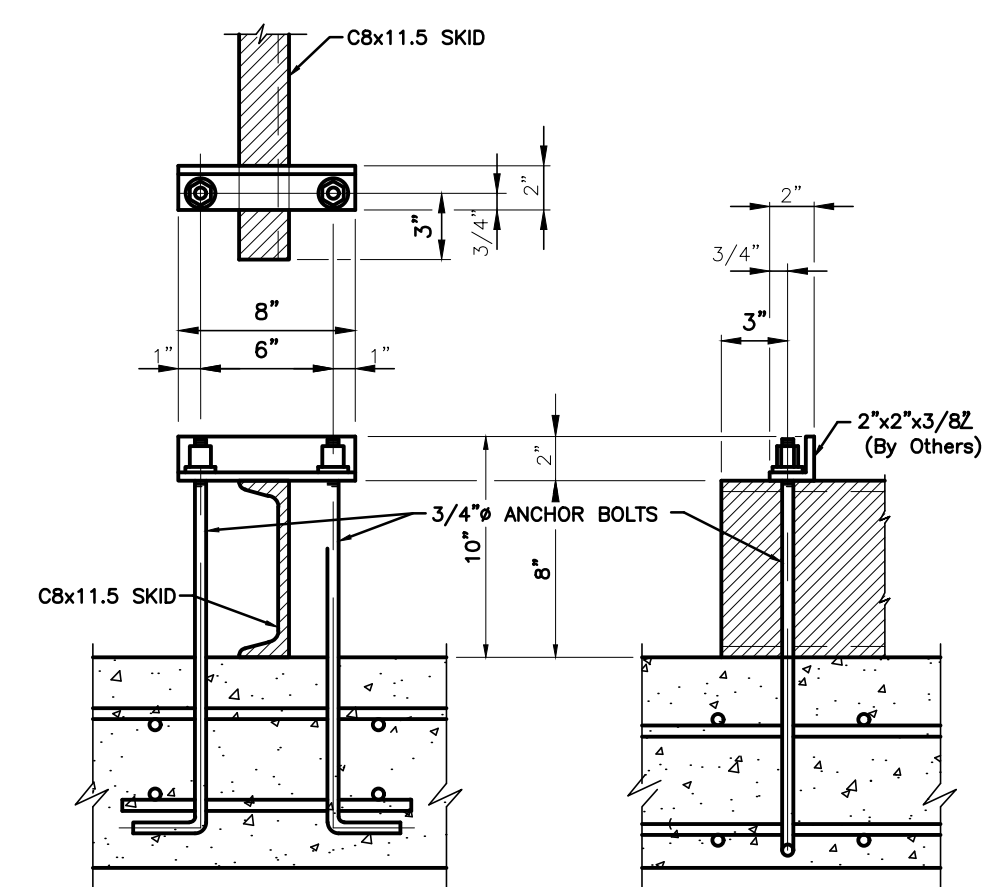

TYPICAL ANCHOR DETAIL

NOTE: 1. ANCHOR CLIPS FURNISHED BY OWNER
2. ANCHOR BOLTS & NUTS FURNISHED BY CONTRACTOR


NOTES:

- METER STATION MANUFACTURER (OWNER) SHALL PROVIDE ALL PIPING TO ABOVE FINISHED GRADE LOCATIONS, INCLUDING ELBOW AND RETURNS OUTSIDE OF STATION, FOR SUMP PUMP PIPING, AND AIR/EXHAUST PIPING.
- FCA - FLANGED COUPLING ADAPTER
- B-FLY - BUTTERFLY VALVE
- METER VAULT DETAILS ARE SHOWN FOR INFORMATIONAL PURPOSES ONLY - CONTRACTOR IS REQUIRED TO CONSTRUCT FOUNDATION, INSTALL VAULT, INSTALL/ CONNECT UTILITIES/ ELECTRIC AND PROVIDE EXCAVATION/ BACKFILL EFFORTS.

HOOSIER HILLS REGIONAL
WATER DISTRICT
MILAN METER VAULT

GRW PROJECT NO. 2543-04
CONTRACT NO.

1	RENUMBERED	6-03	GCR
NO.	DESCRIPTION	DATE	BY
	REVISIONS		

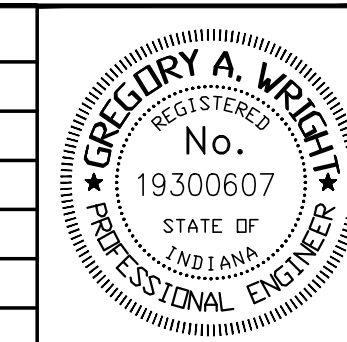

GRW Engineers, Inc.
Engineers, Architects, Planners
INDIANAPOLIS, INDIANA
LOUISVILLE & LEXINGTON, KENTUCKY
CINCINNATI, OHIO
NASHVILLE, TENNESSEE

DRAWN: BJD	DATE: 3/17/98
FILE NAME: Sht621.DWG	SCALE: NONE
CHECKED:	SHEET NO. 621
APPROVED:	

NOT CONSTRUCTED