

PRINTED: 3/11/2016 @ 11:07AM

FILE NAME: G:\3421-HHRWD Ann Retain\Sub-06 St. Mary's Rd\dwg\St. Mary's Rd. Cover.dwg




GRW Engineers, Inc.
7112 WALDEMAR DRIVE
INDIANAPOLIS, IN. 46268
(317) 347-3650

INDIANAPOLIS, INDIANA
LEXINGTON & LOUISVILLE, KENTUCKY
KNOXVILLE, & NASHVILLE, TENNESSEE
ARLINGTON, TEXAS
CINCINNATI, OHIO

MAY 2006

PROPOSED WATER MAIN EXTENSION LOCATIONS

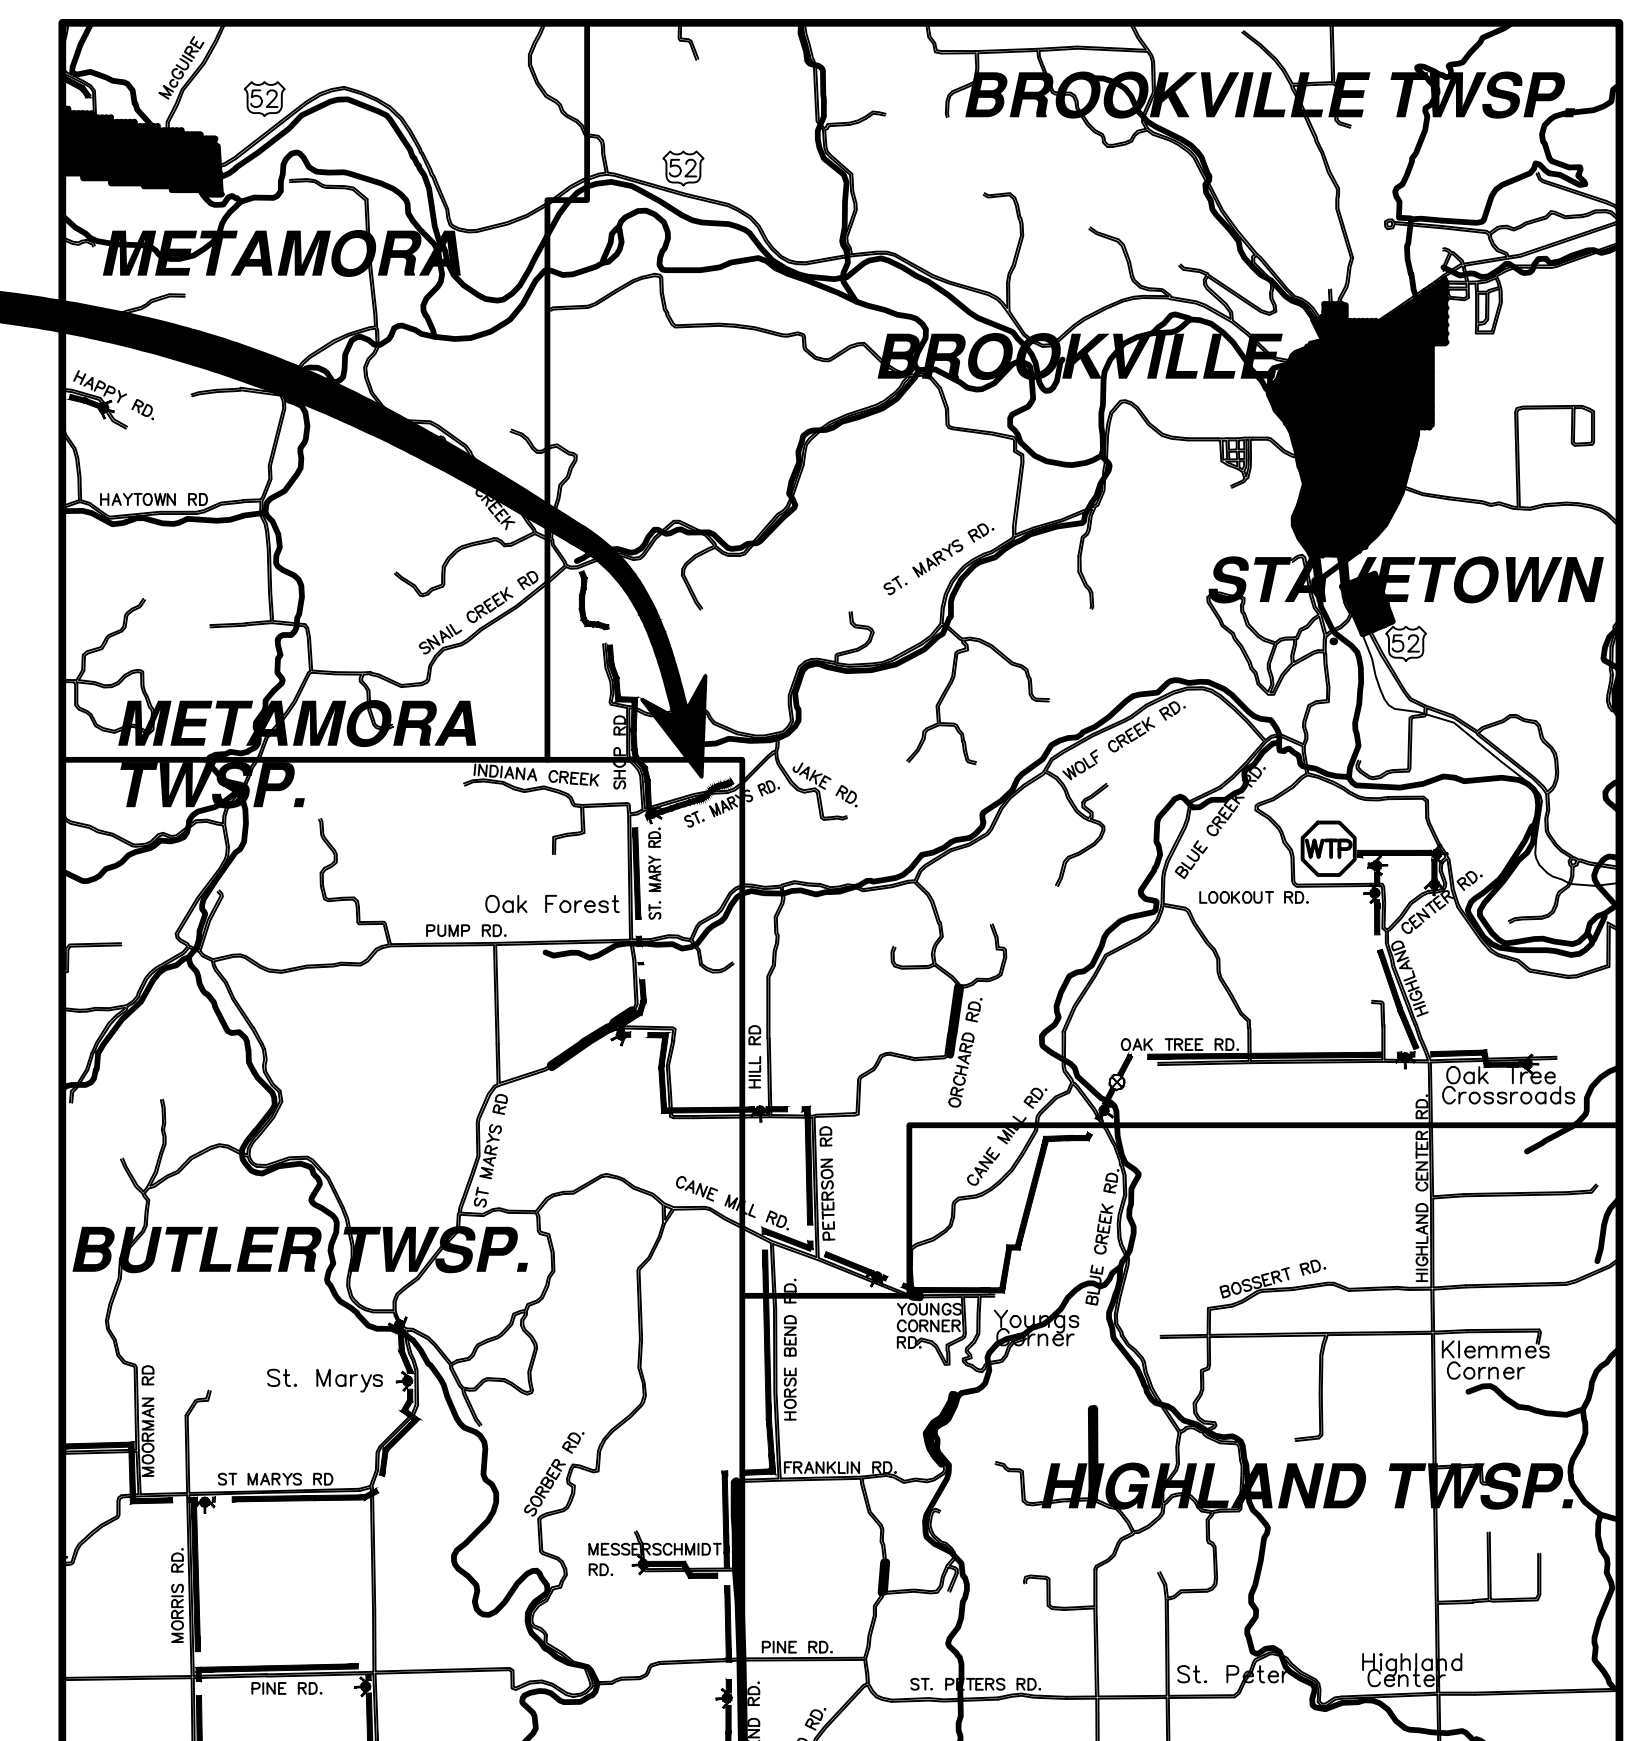

INDEX OF DRAWINGS	
SHEET NO.	DESCRIPTION
---	COVER SHEET
639	ST. MARY'S ROAD, 0+00 TO 21+80

CERTIFIED _____ DATE _____
GREGORY A. WRIGHT, P.E.
INDIANA REG. NO. 19300607

GRW PROJECT NO. 3421-06