


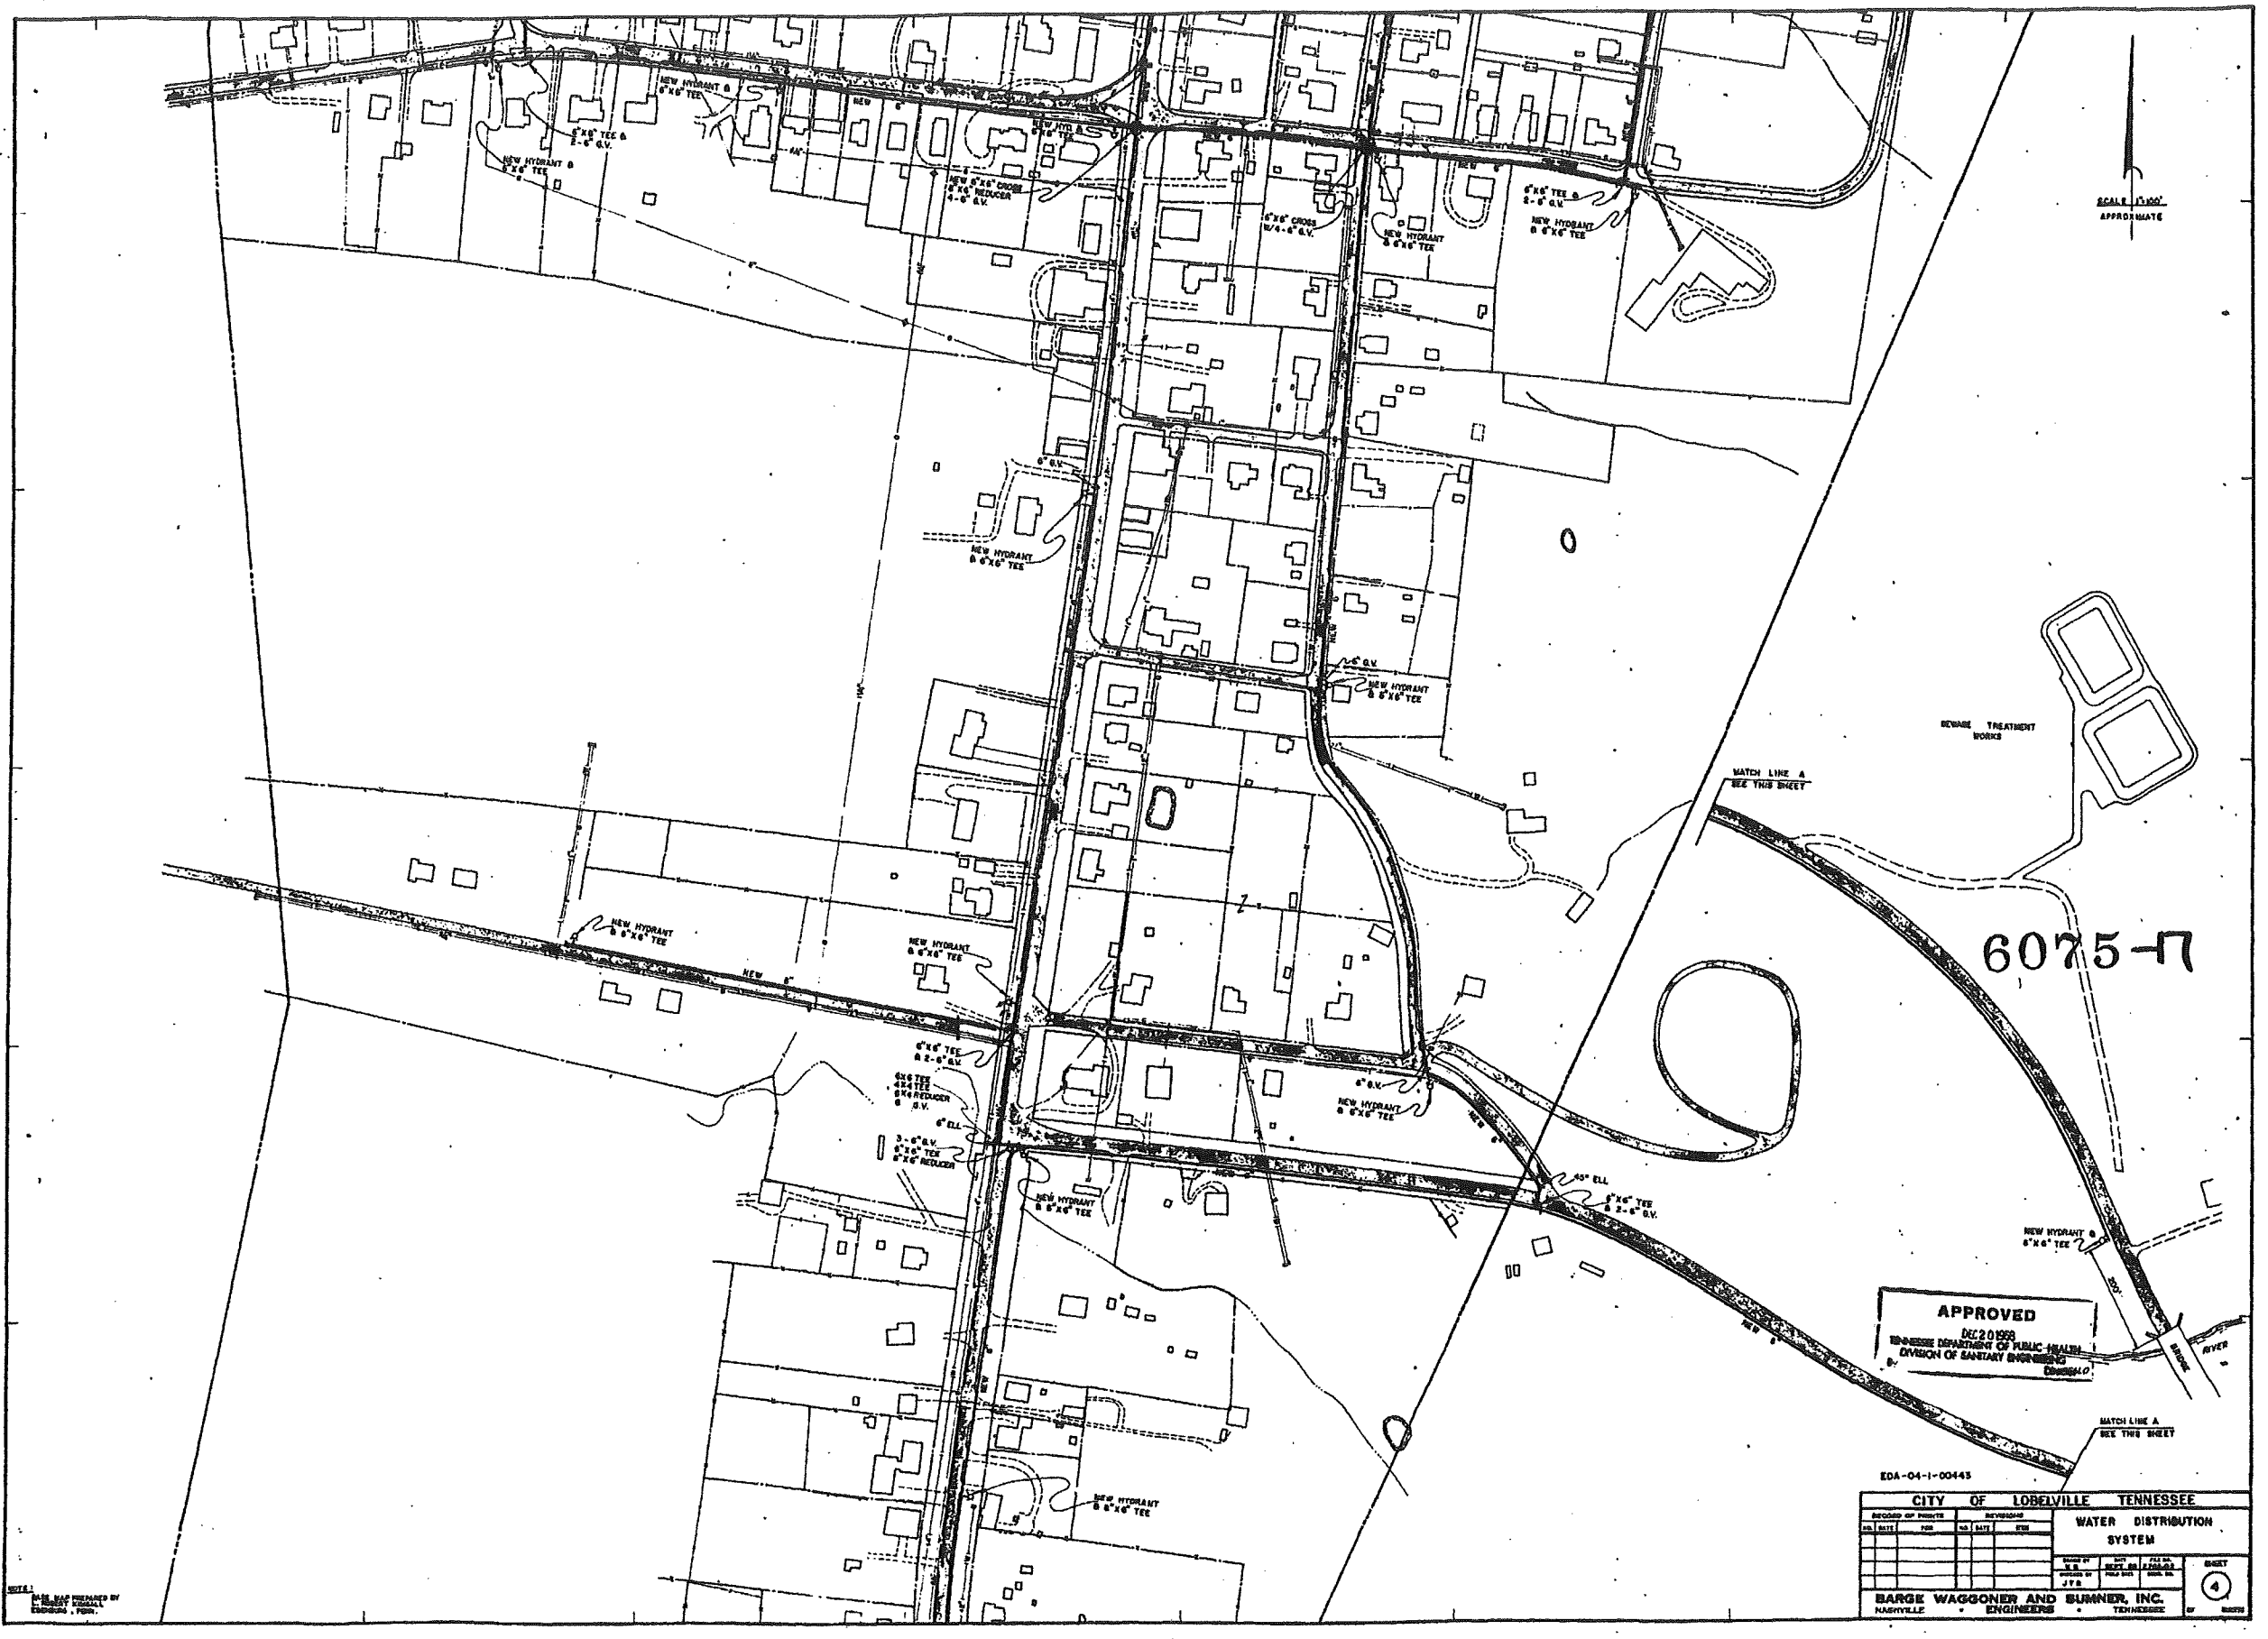

SCALE 1"=50'
APPROXIMATE

6075-7

APPROVED
DEC 20 1958
TENNESSEE DEPARTMENT OF PUBLIC HEALTH
DIVISION OF SANITARY ENGINEERING
DESIGNED BY

EDA-04-1-00445

CITY OF LOBELVILLE TENNESSEE			
REVISIONS		DATE	
NO.	DESCRIPTION	DATE	BY
1	AS SHOWN		
WATER DISTRIBUTION SYSTEM			
DESIGNED BY	CHECKED BY	FILED BY	DATE
BARGE WAGGONER AND SUMNER, INC.			
NASHVILLE	ENGINEERS	TENNESSEE	

THIS MAP PREPARED BY
EDWARDS, P.C.

