


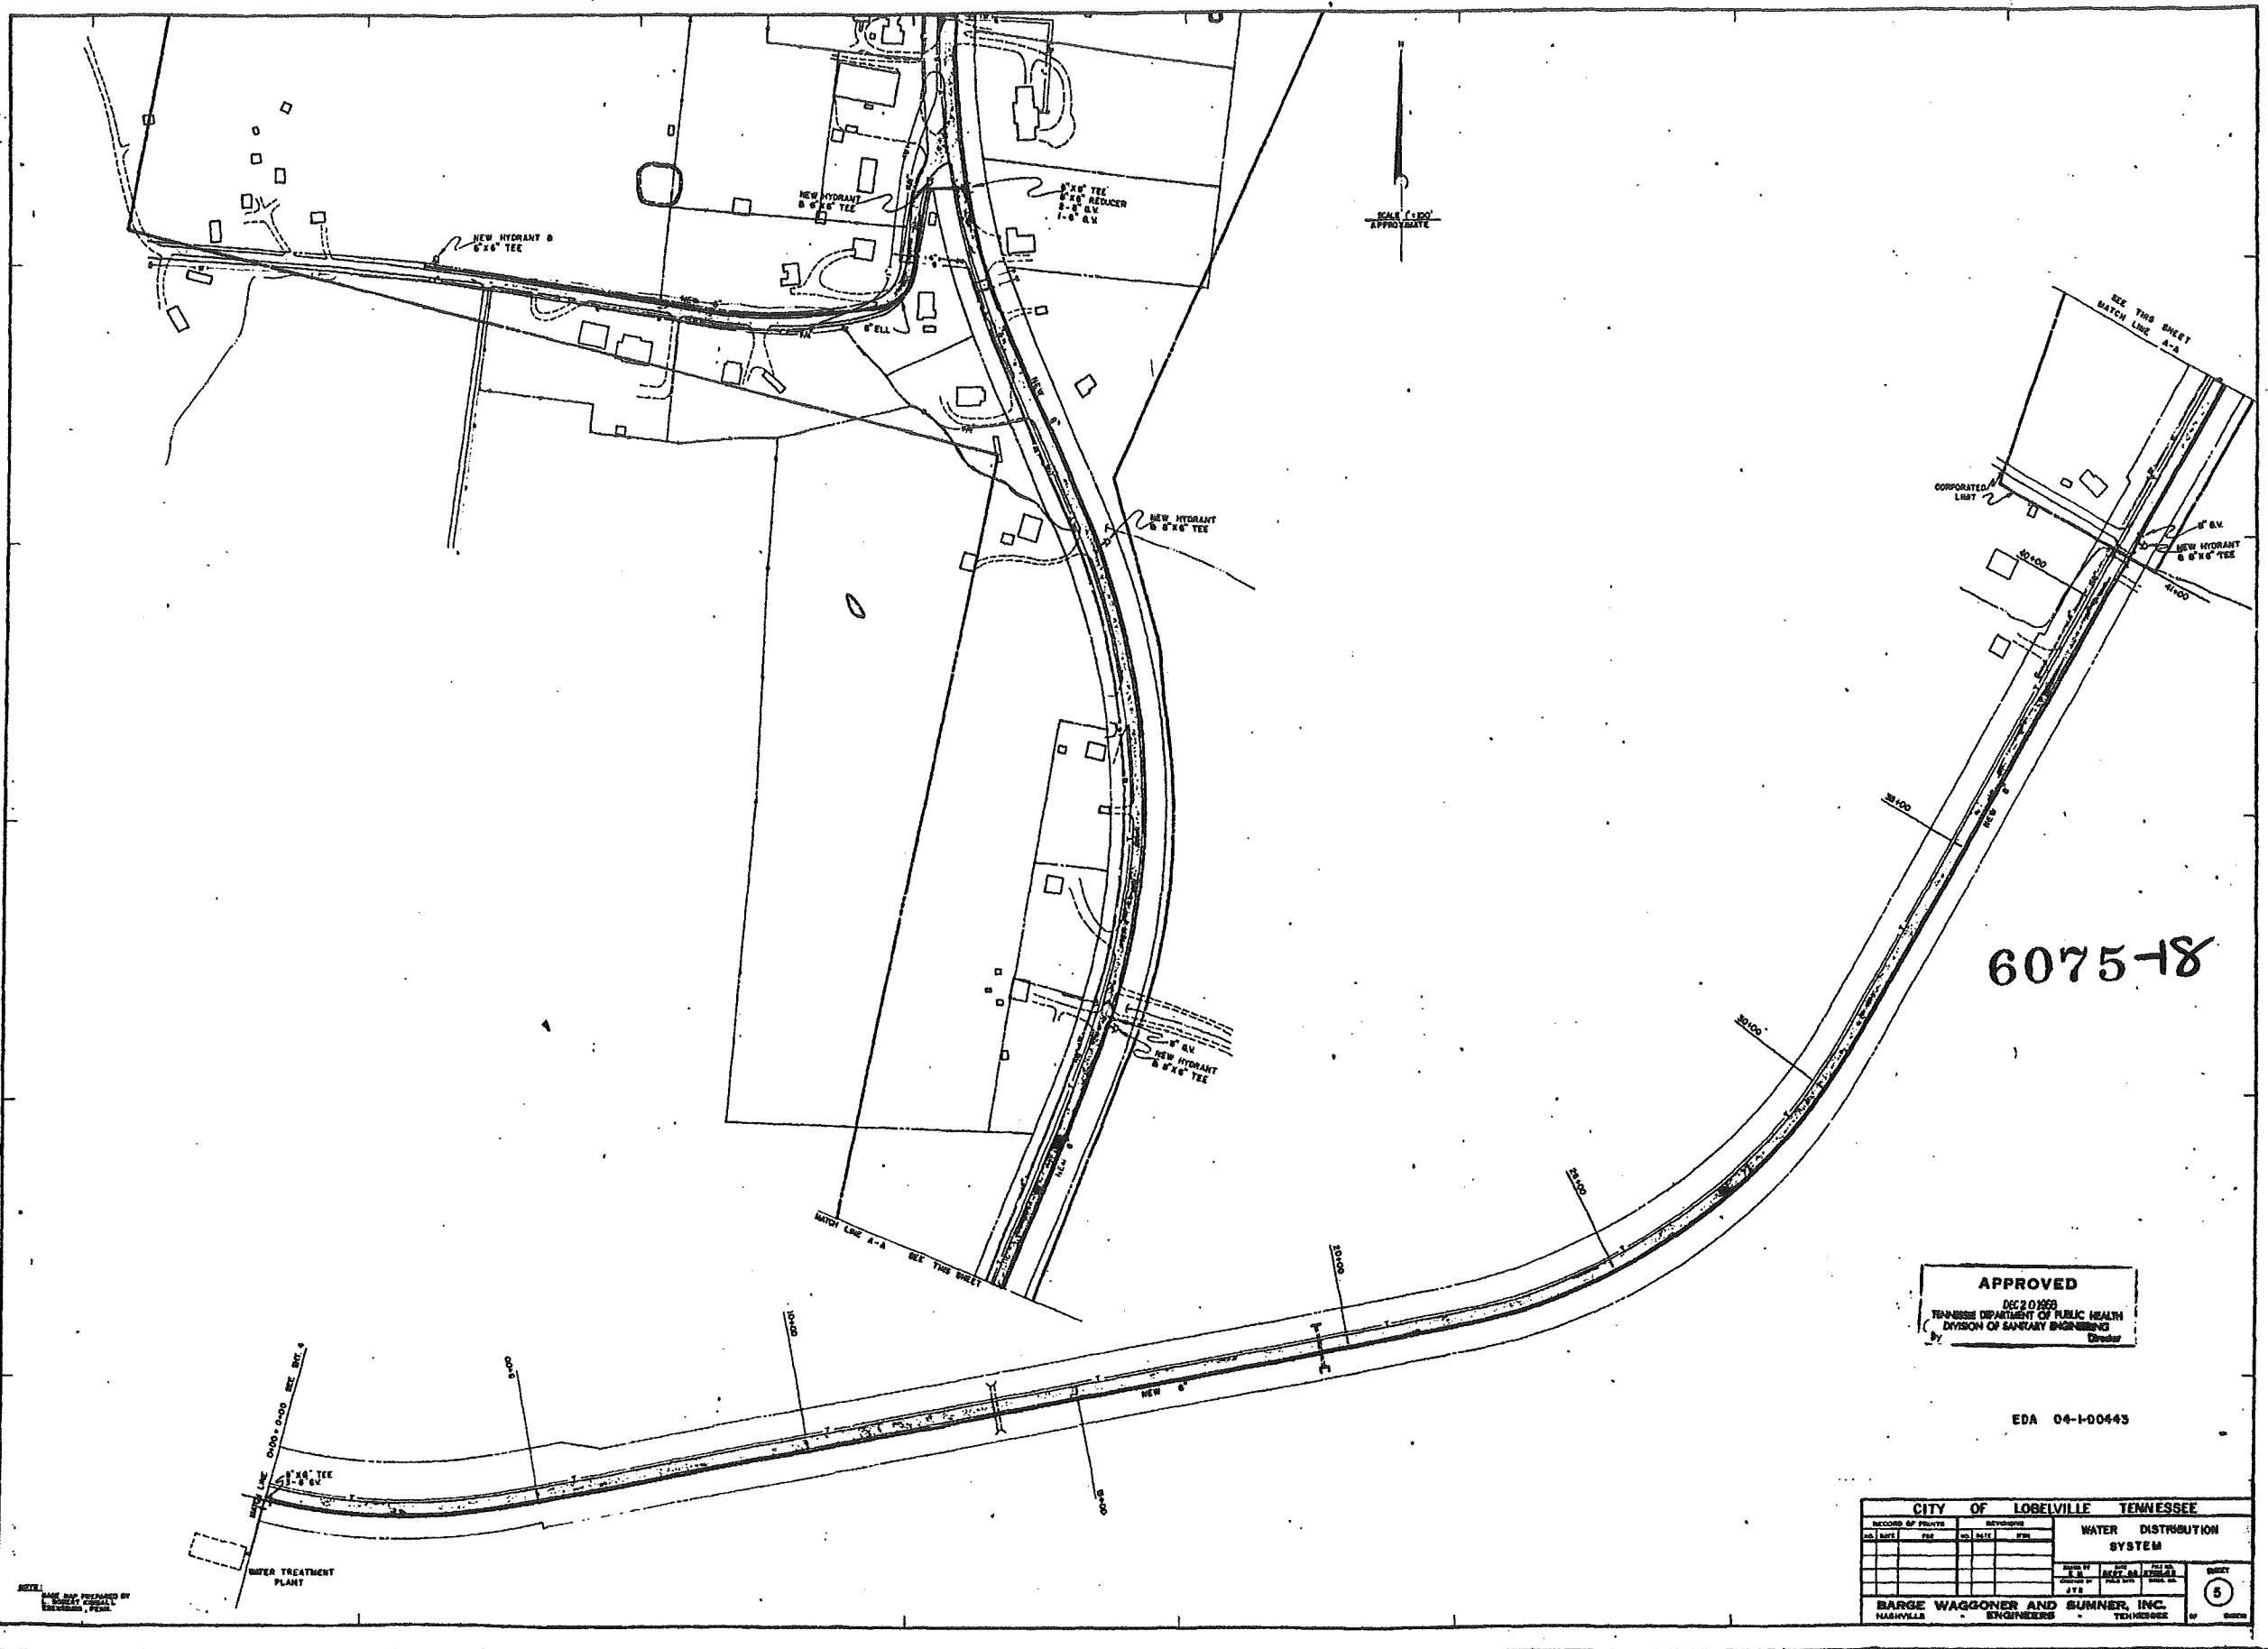

6075-18

APPROVED
 DEC 20 1958
 TENNESSEE DEPARTMENT OF PUBLIC HEALTH
 DIVISION OF SANITARY ENGINEERING
 By _____

EDA 04-1-00443

CITY OF LOBELVILLE TENNESSEE					
RECORD OF PLANTS			WATER DISTRIBUTION SYSTEM		
NO.	DATE	FIG.	NO.	DATE	FIG.
BARGE WAGGONER AND SUMNER, INC. NASHVILLE, TENNESSEE			ENGINEERS		

