



PRINTED: 2/28/2012 @ 1:52PM


FILE NAME: I:\3827-Lobellville\02-Deer Creek\Working Drawings\Design Drawings\Standpipe Water Tank Dwg\3827-C-03 Tank Site Details.dwg

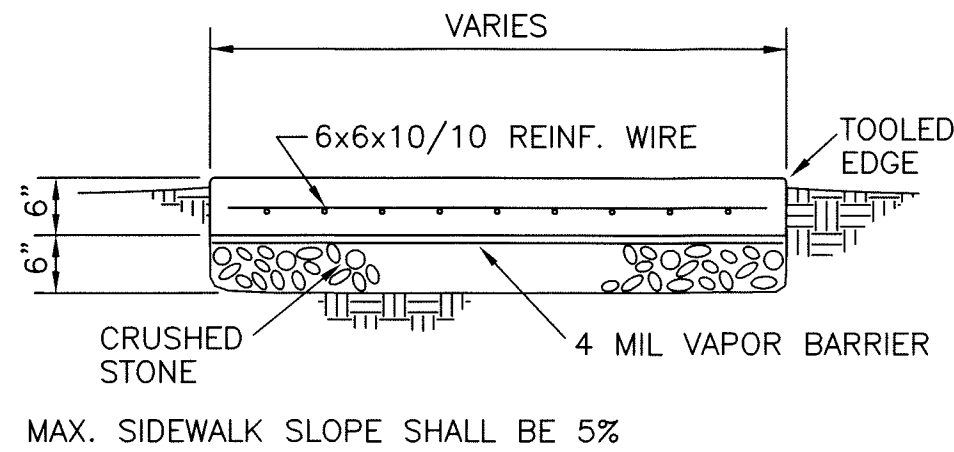

TYPICAL SIDEWALK DETAIL
NOT TO SCALE

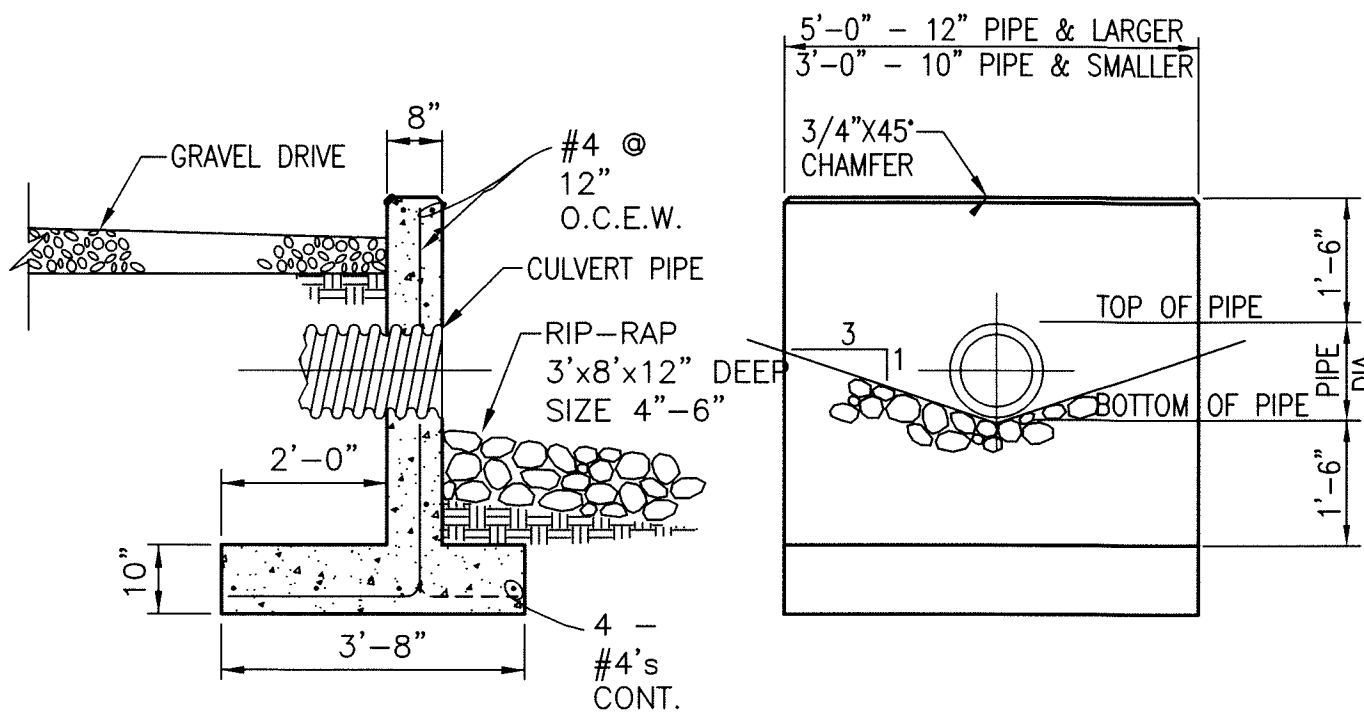


HEADWALL DETAIL
NOT TO SCALE

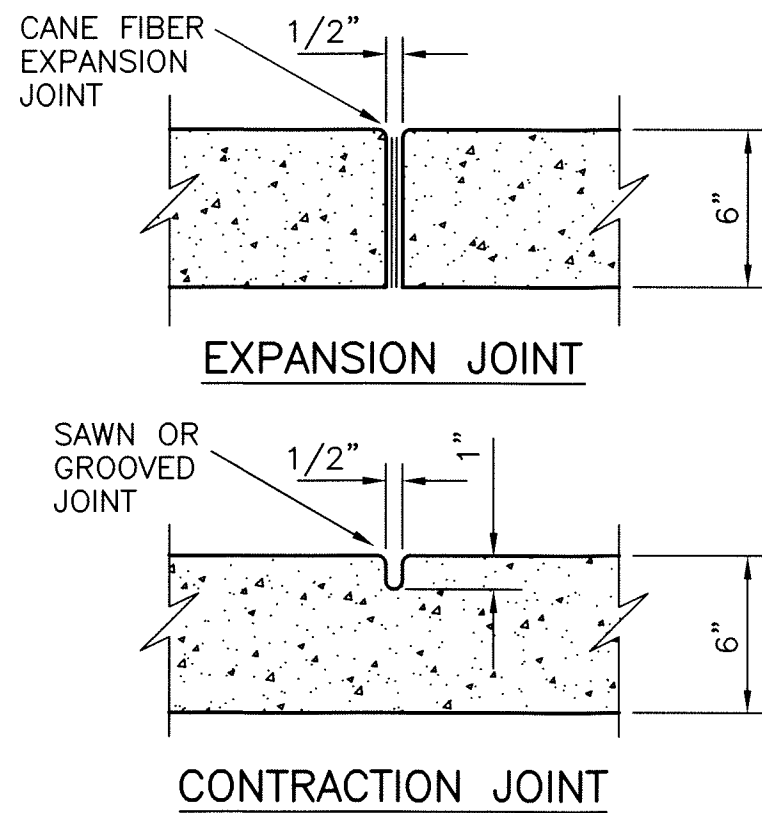


NOTE:
PREFORMED 1/2" EXPANSION JOINTS SHALL BE EQUALLY SPACED AT 25' MAX. CENTERS, WITH 1/4" CONTRACTION JOINTS EQUALLY SPACED AT 5' MAX. CENTERS BETWEEN EXPANSION JOINTS FOR ALL SIDEWALKS SHOWN.


SIDEWALK JOINT DETAIL
NOT TO SCALE

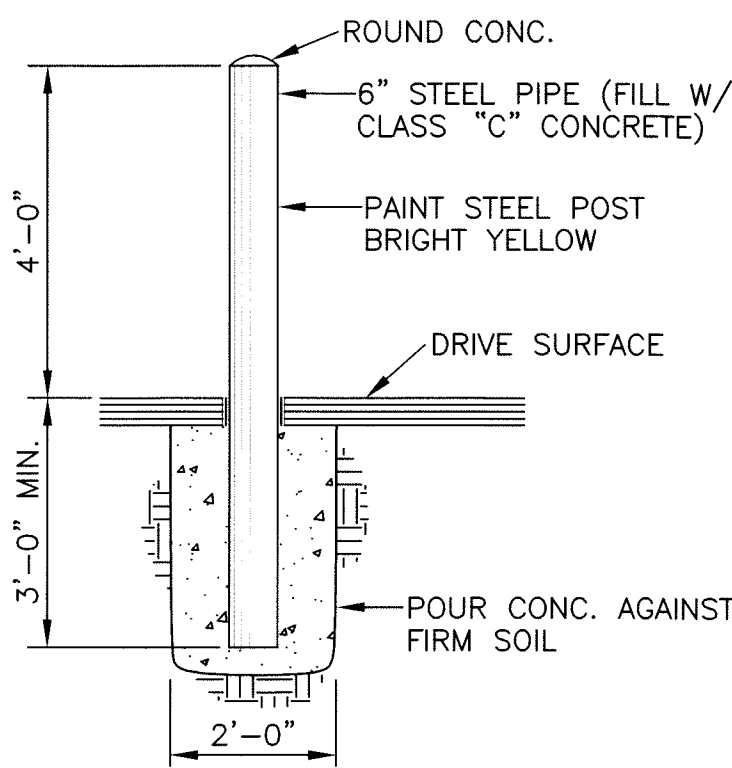


BUMPER DETAIL
NOT TO SCALE

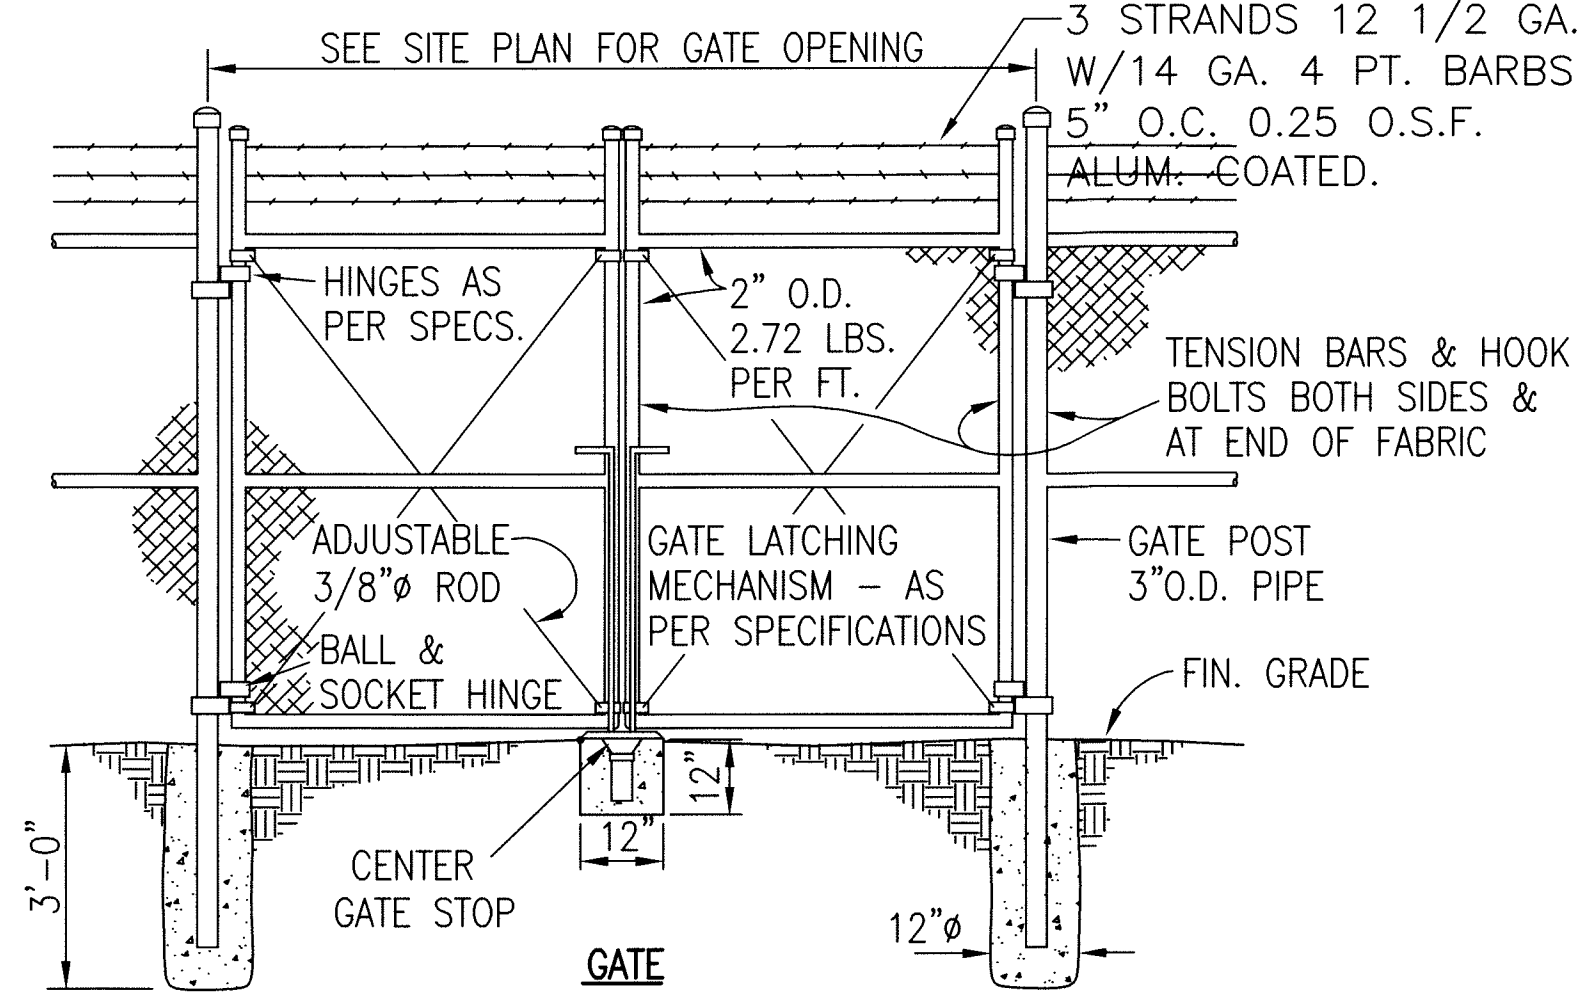


ALL POSTS & OTHER APPURTENANCES SHALL BE HOT DIP GALVANIZED W/MIN. 2.0 O.S.F. ZINC. ALL FITTINGS SHALL BE MALLABLE CAST IRON OR PRESSED STEEL.

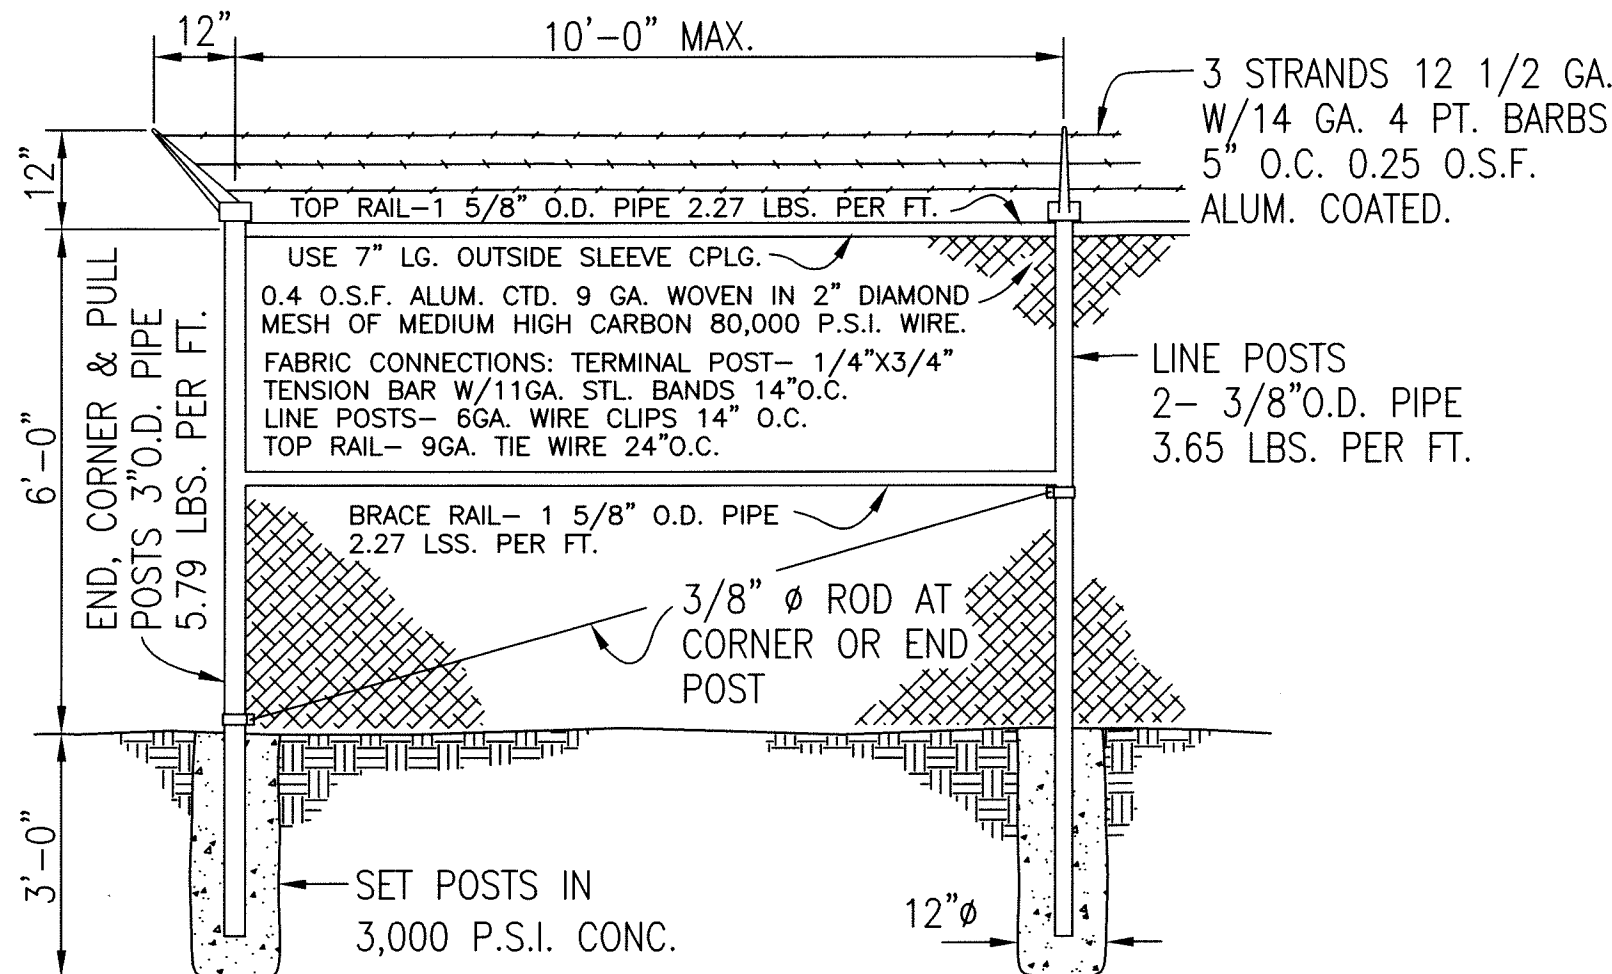

FENCE DETAIL
NOT TO SCALE

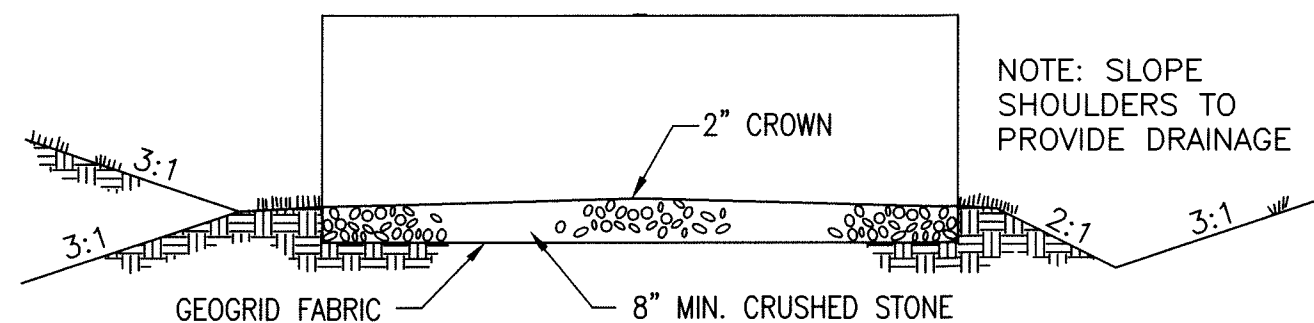

GRAVEL DRIVE DETAIL
NOT TO SCALE

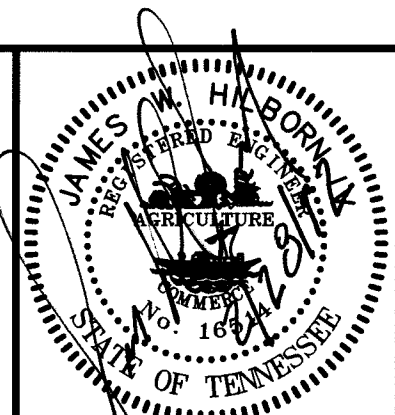

GRW PROJECT NO. 3827-02
CLIENT PROJECT NO.
THESE DRAWINGS ARE THE SOLE PROPERTY OF GRW ENGINEERS, INC. AND SHALL NOT BE REPRODUCED, COPIED, OR USED FOR CONSTRUCTION OF ANY PROJECT WITHOUT WRITTEN PERMISSION.



STANDARD TANK SITE DETAILS
WATER LINE EXTENSION
CITY OF LOBELVILLE AND PERRY COUNTY TENNESSEE

DESIGNED:		LER	
DRAWN:		SG	
REVIEWED:		LER	
APPROVED:		LER	
SCALE CHECK: _____ THIS MARK SHOULD MEASURE EXACTLY 1" WHEN PLOTTED			
DATE: MARCH 2011			
SCALE: AS NOTED			
SHEET NO. C-03			