


WATER TREATMENT PLANT EXPANSION

EDA AWARD No. 04-01-06812 FOR CITY OF LOBELVILLE, TENNESSEE

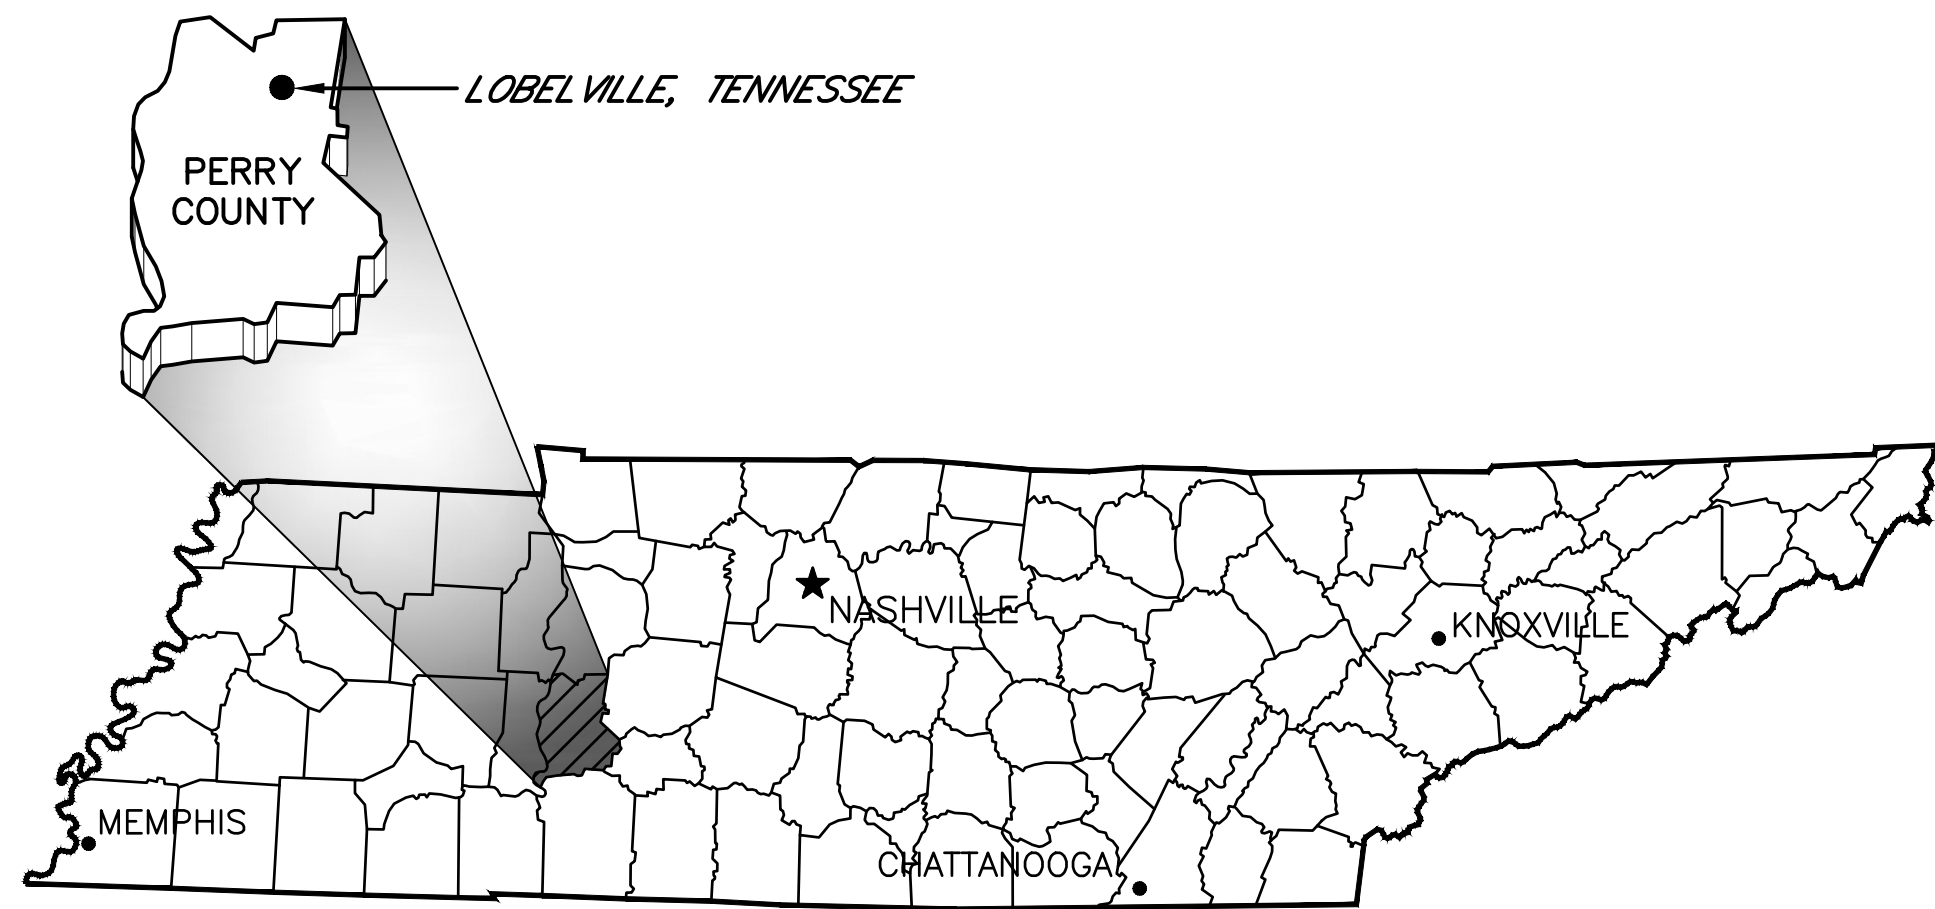

TENNESSEE VICINITY MAP
NOT TO SCALE



ENGINEERS - ARCHITECTS - PLANNERS

www.grwinc.com


This document, originally issued, sealed, and signed by BARRY L. CLOYD, Tennessee Professional Engineer, No. 100893, on JUNE 2015, shall not be used in lieu of a certified document.

MAYOR

Robby J. Moore

ALDERMAN

Josh Warren
Steve Hester
Don Barnette
J.B. Trull

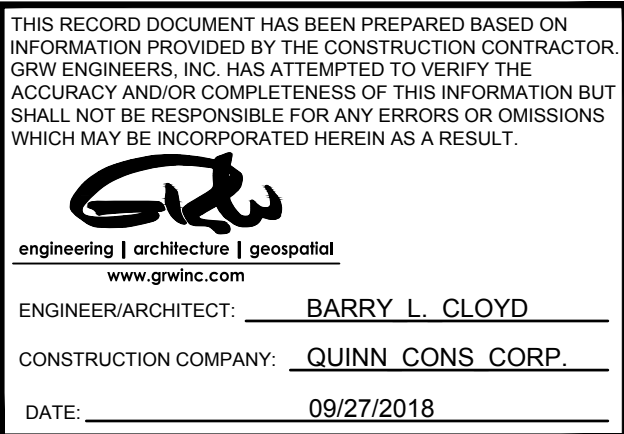

REVIEWED: CITY OF LOBELVILLE

JUNE 2015

GRW PROJECT NO. 3827-07