


PLOTTED BY: nazad


PRINTED: 4/13/2016 @ 1:12PM

FILE NAME: C:\3827-Lobelville\08-SS Rehab\Working Drawings\AutoCAD\3827-08-C-02.dwg

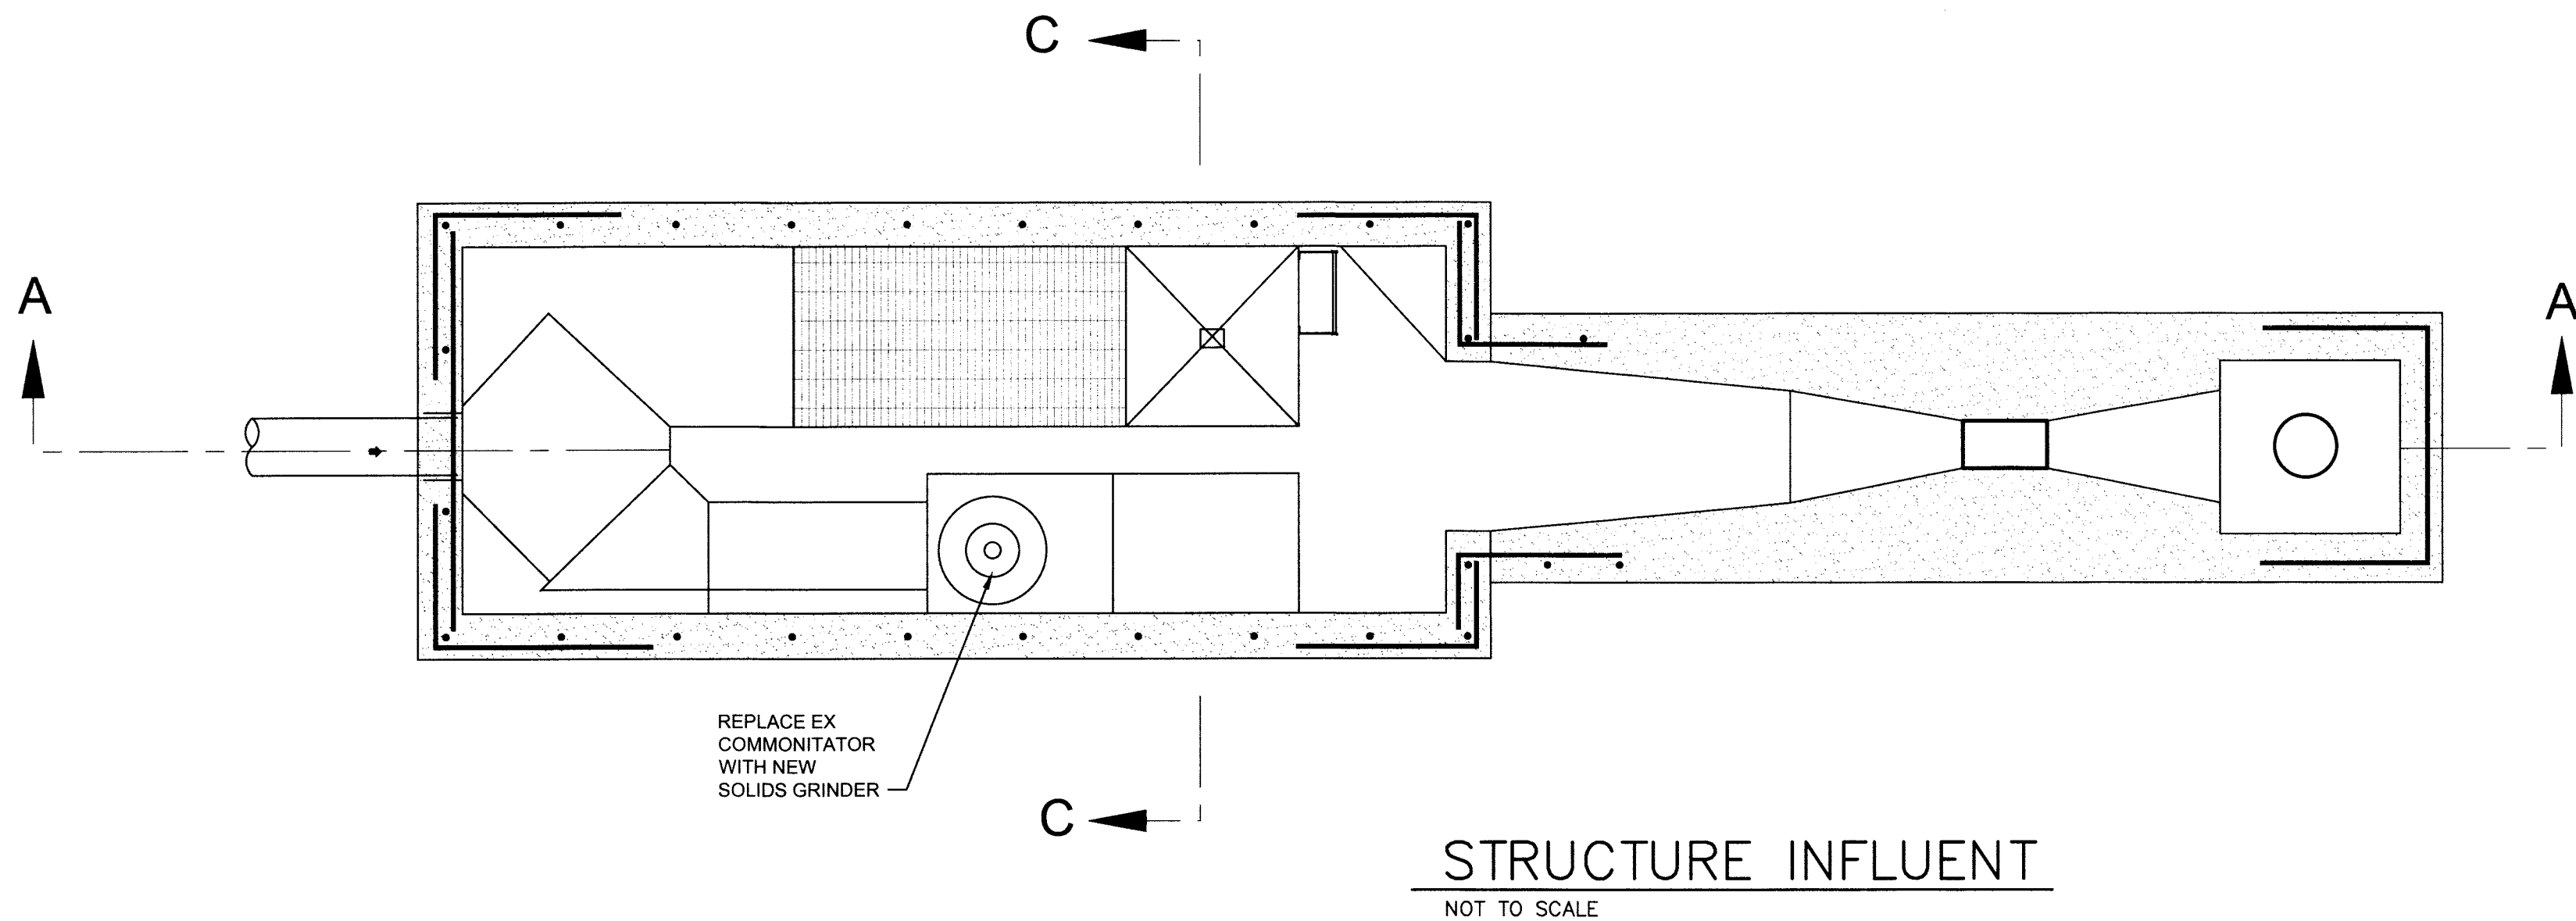


NOTE:



1. PROVIDE LOCAL DISCONNECT FOR SOLIDS GRINDER
2. PROVIDE NEW ELECTRICAL CIRCUIT FROM LAB TO STRUCTURE FOR SOLIDS GRINDER

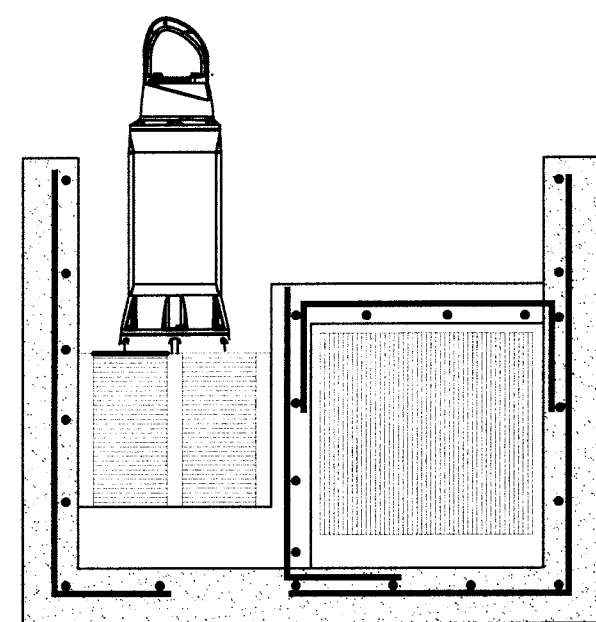


SECTION C-C
NOT TO SCALE

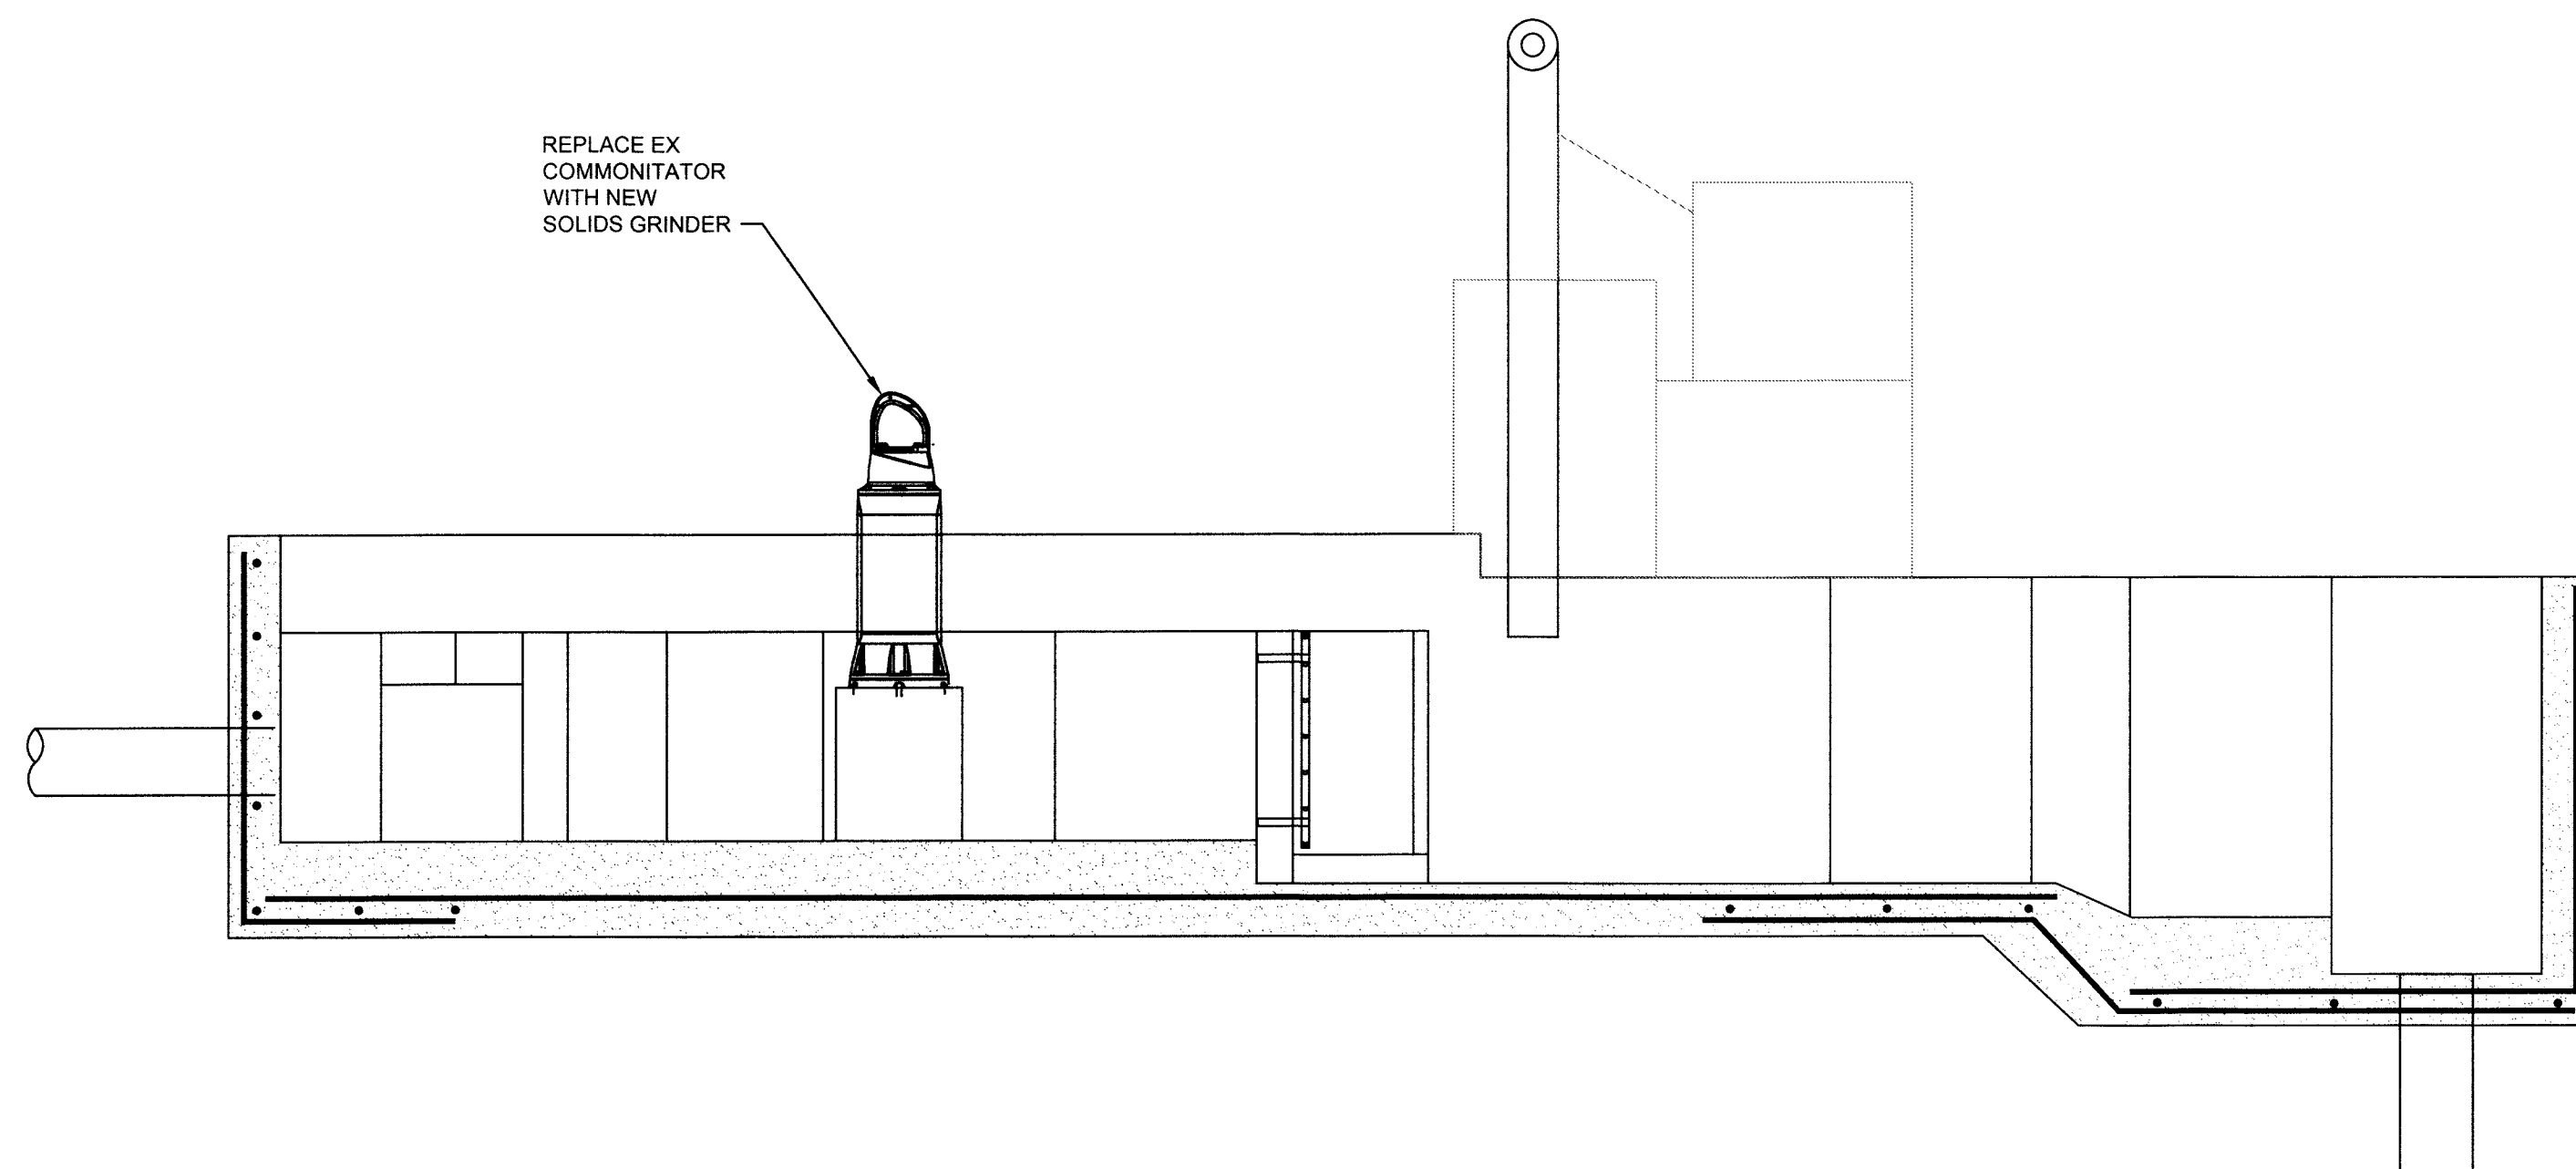

SECTION A-A
NOT TO SCALE

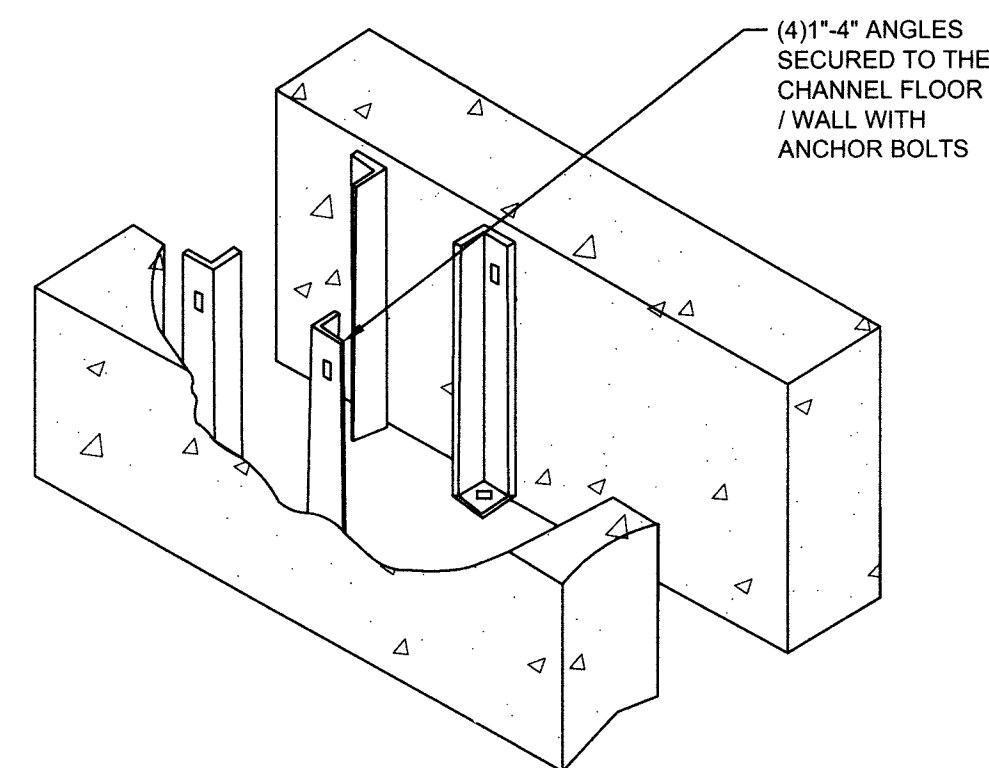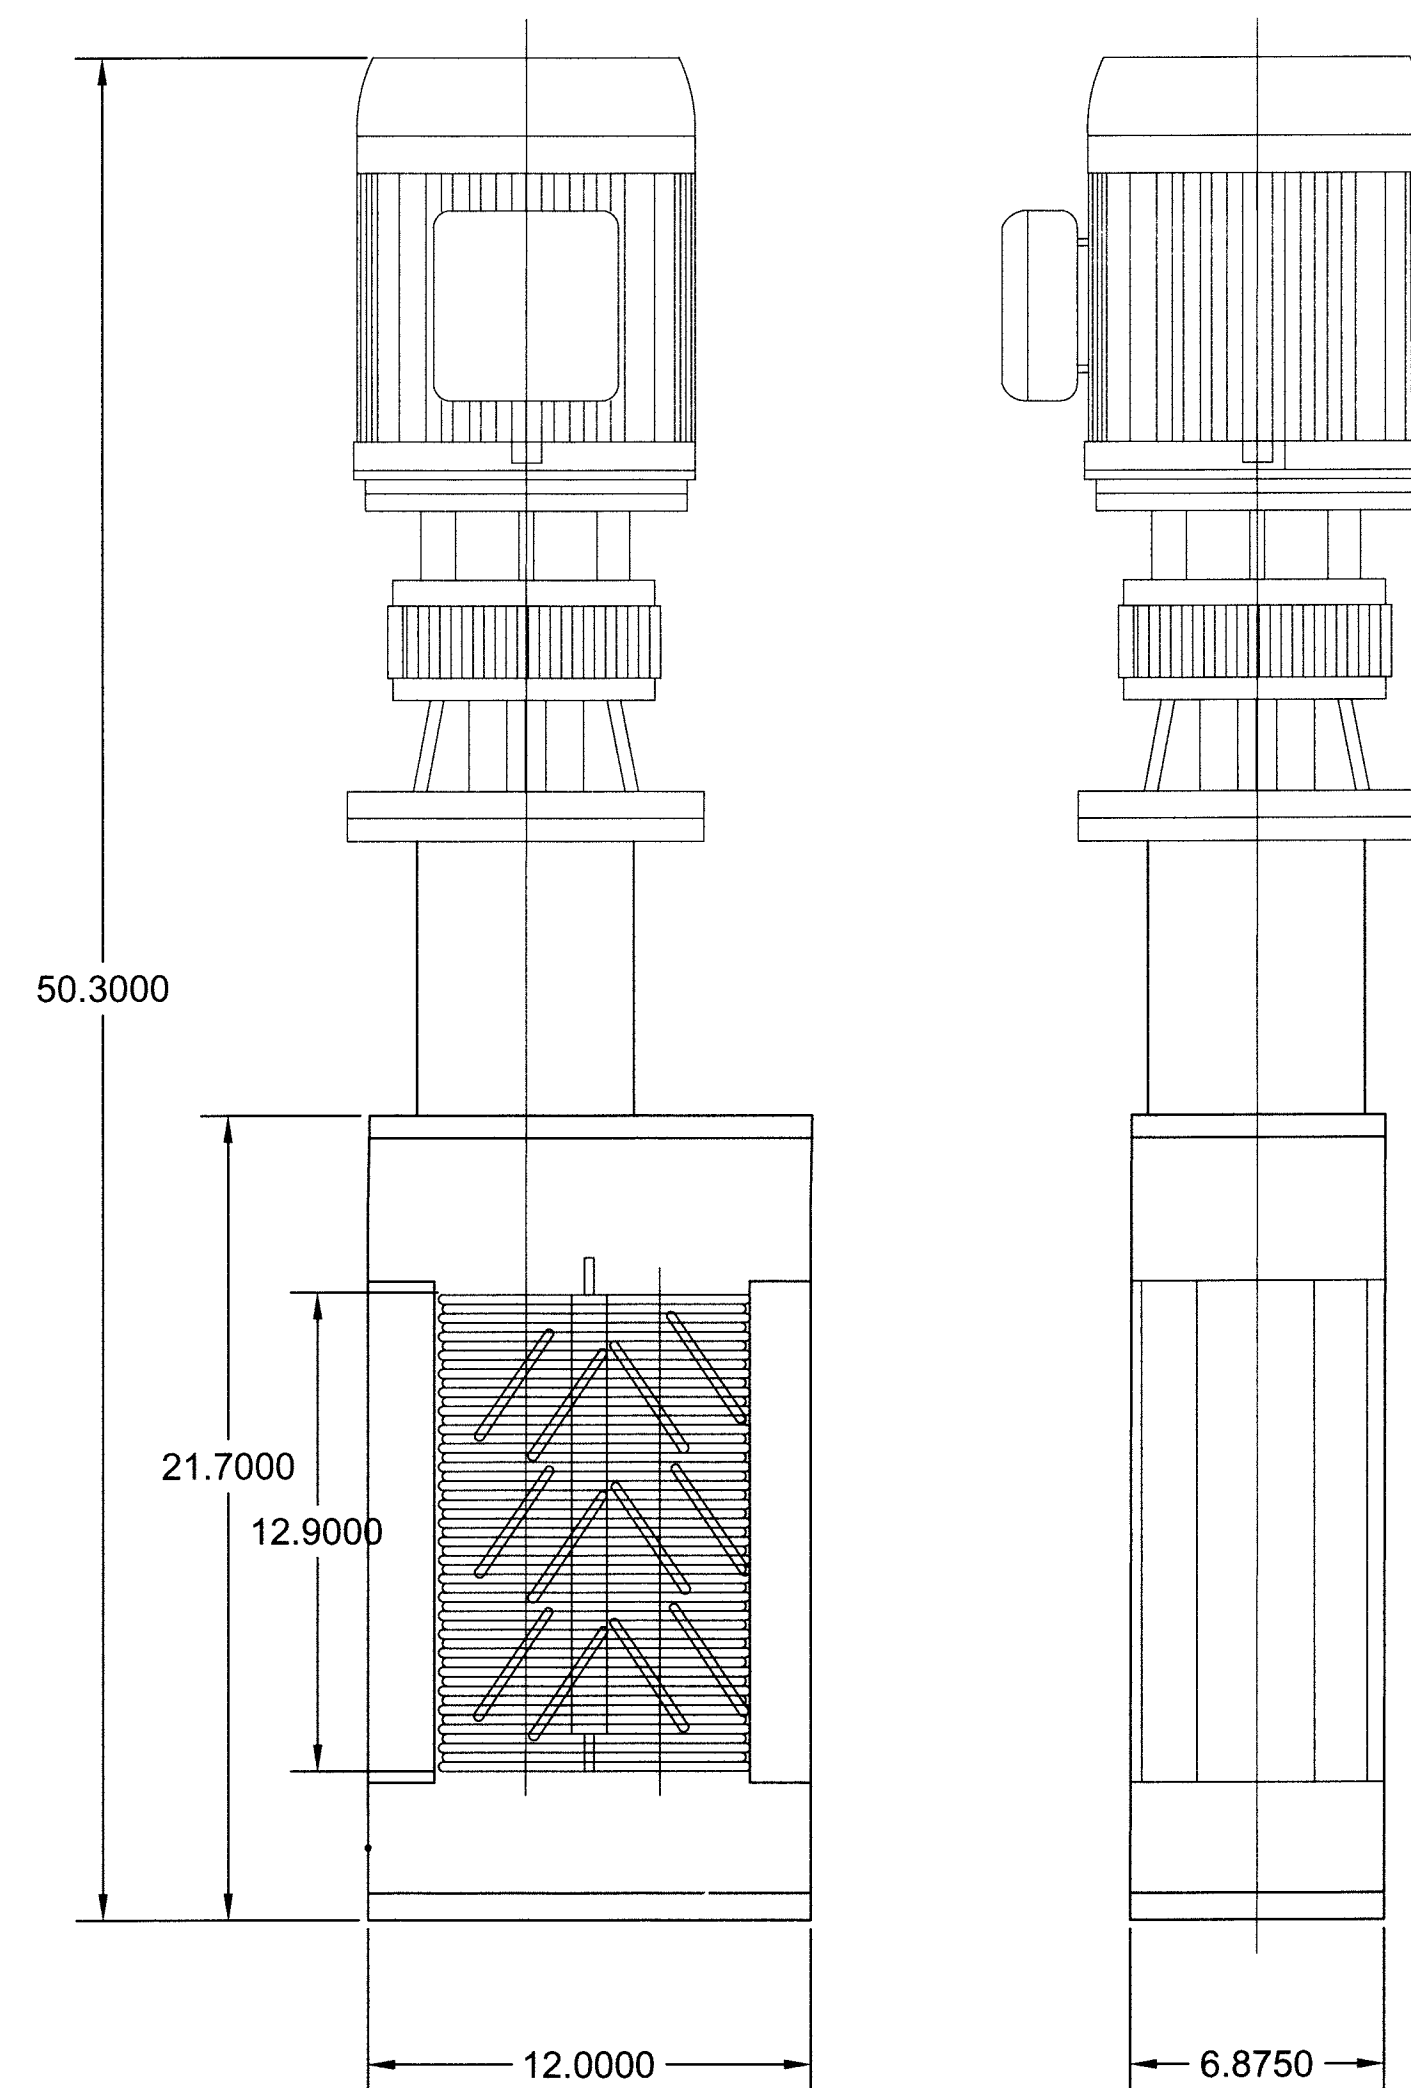

**SOLIDS GRINDER
ANGLE FRAME**
NOT TO SCALE

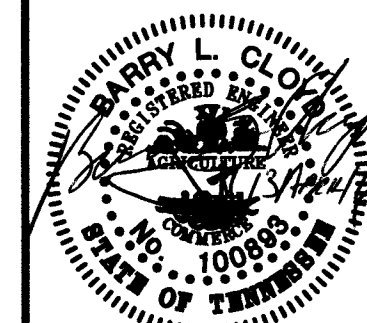

GRV PROJECT NO. 3849-07

ALL RIGHTS RESERVED
PROPERTY OF
GRV ENGINEERS, INC. AND SHALL NOT
BE USED FOR CONSTRUCTION OF ANY
PROJECT WITHOUT WRITTEN PERMISSION



engineering | architecture | geospatial

www.grvinc.com

**WWTP INFLUENT STRUCTURE
2015 SEWER SYSTEM IMPROVEMENTS
CITY OF LOBELVILLE, TENNESSEE**

REVISIONS	NO.	DATE	BY	DESCRIPTION	DESIGNED BY	DRAWN BY	CHECKED BY	APPROVED BY	SCALE	CHECK	THIS MARK SHOULD BE MAINTAINED EXACTLY AS PLOTTED
					BLC	NA	BLC	BLC			

DATE:

APRIL 2016

SCALE:

AS NOTED

SHEET NO.

C-02

BID DOCUMENTS