




PROPOSED FLOCCULATION / SEDIMENTATION BASIN

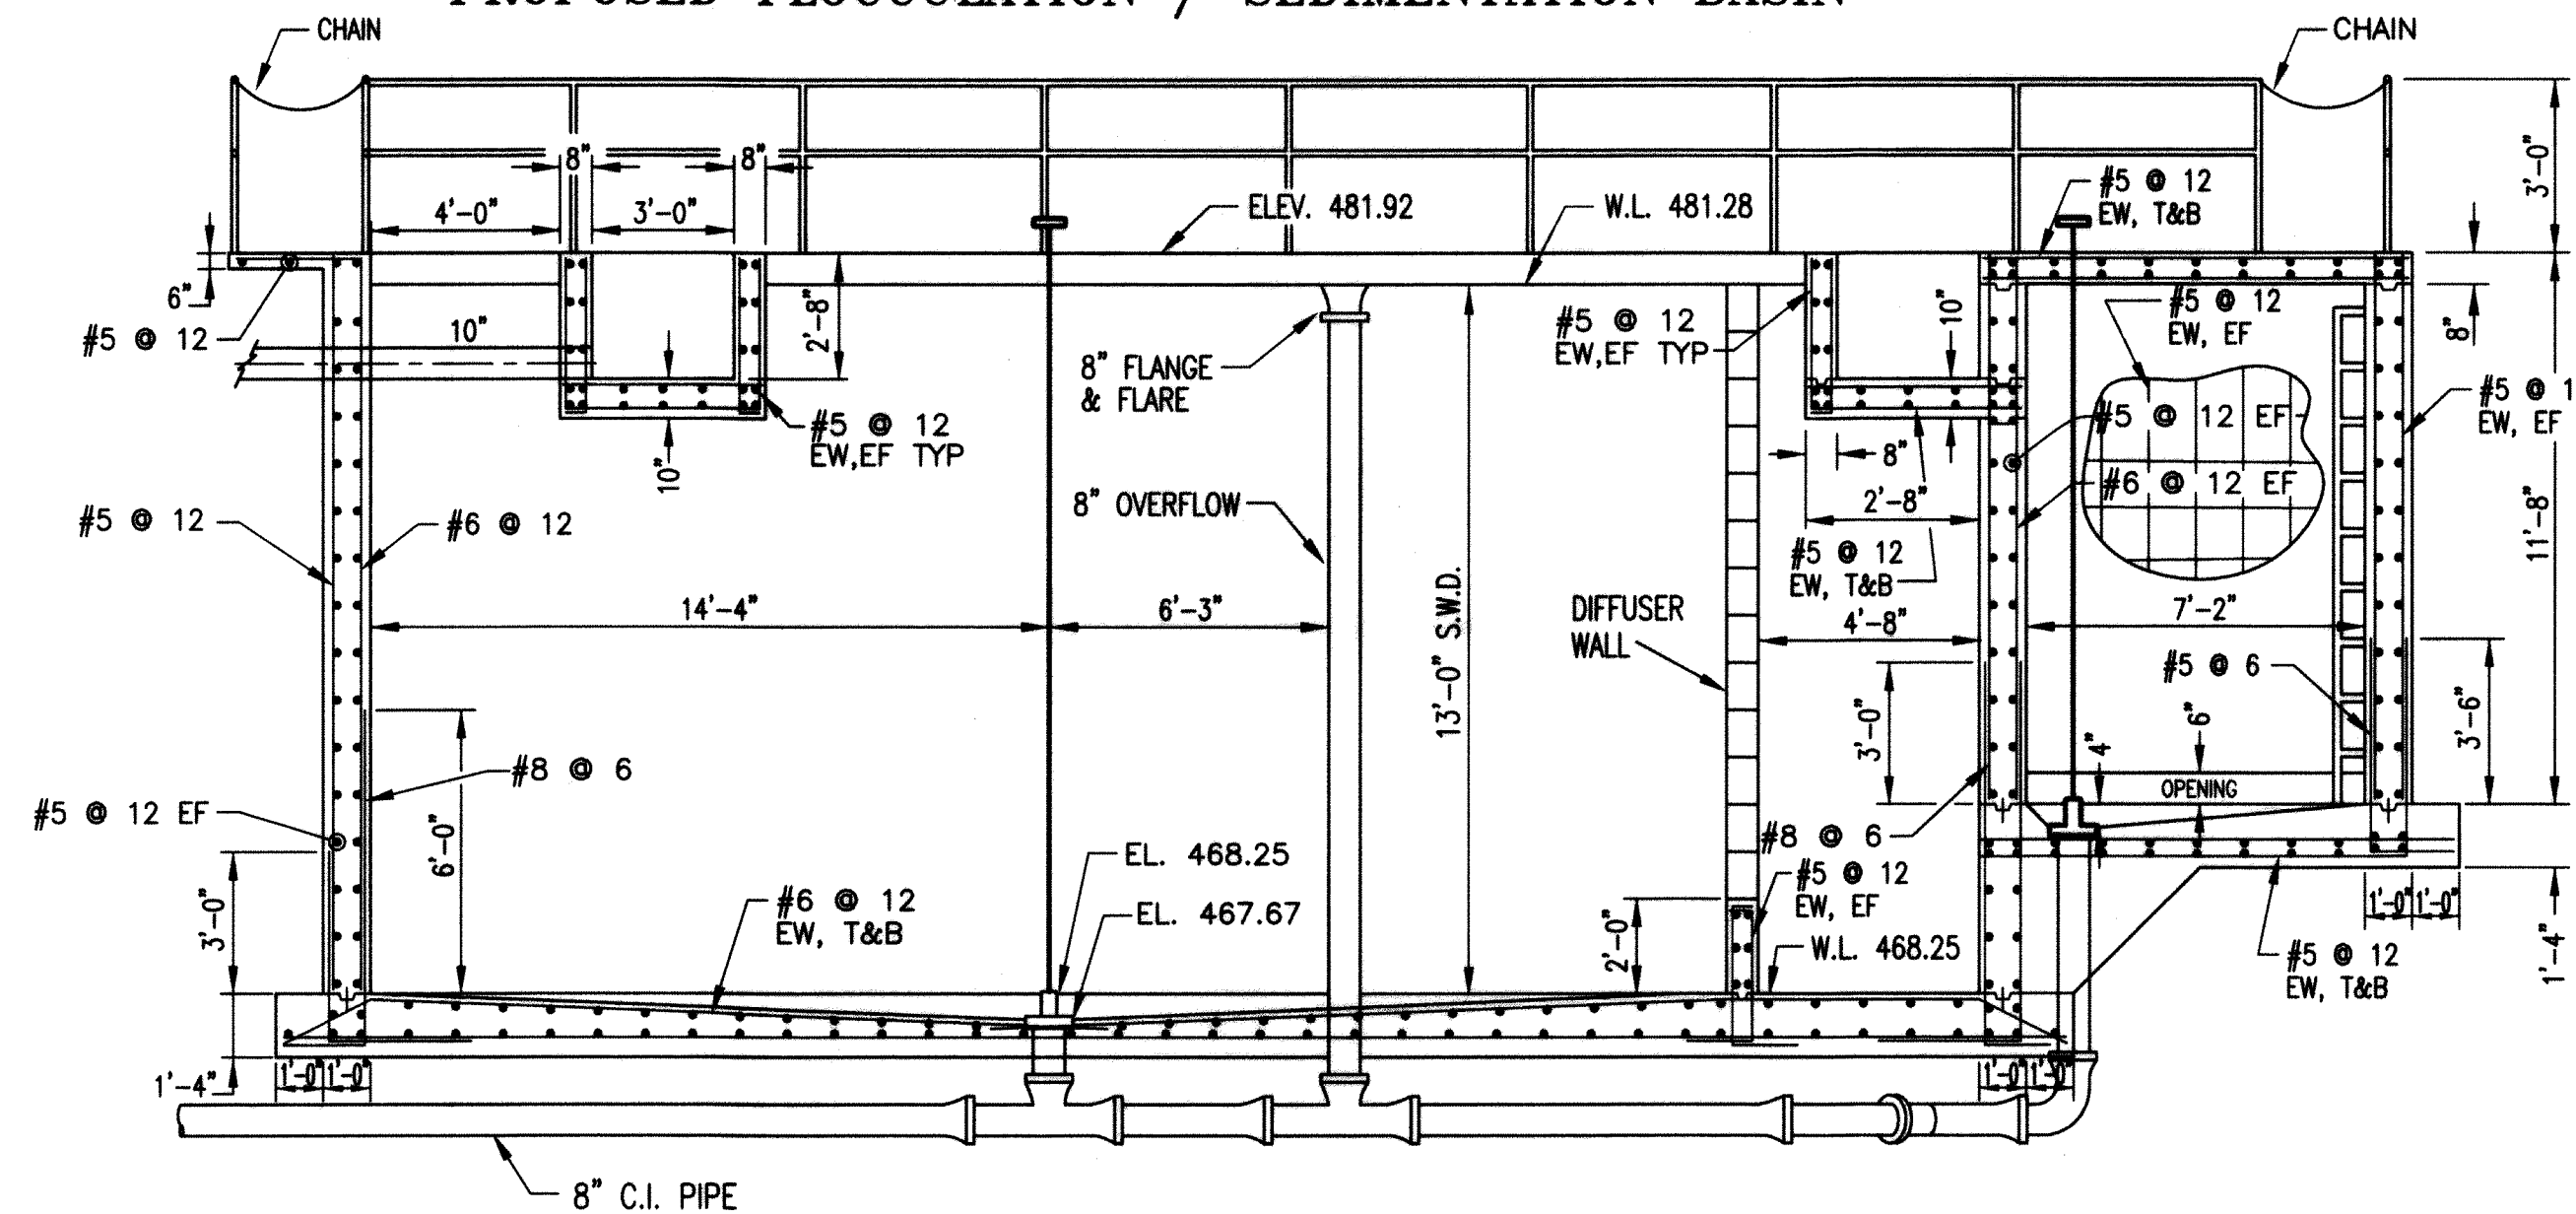


SECTION A-A
SCALE: 1/4" = 1'-0"

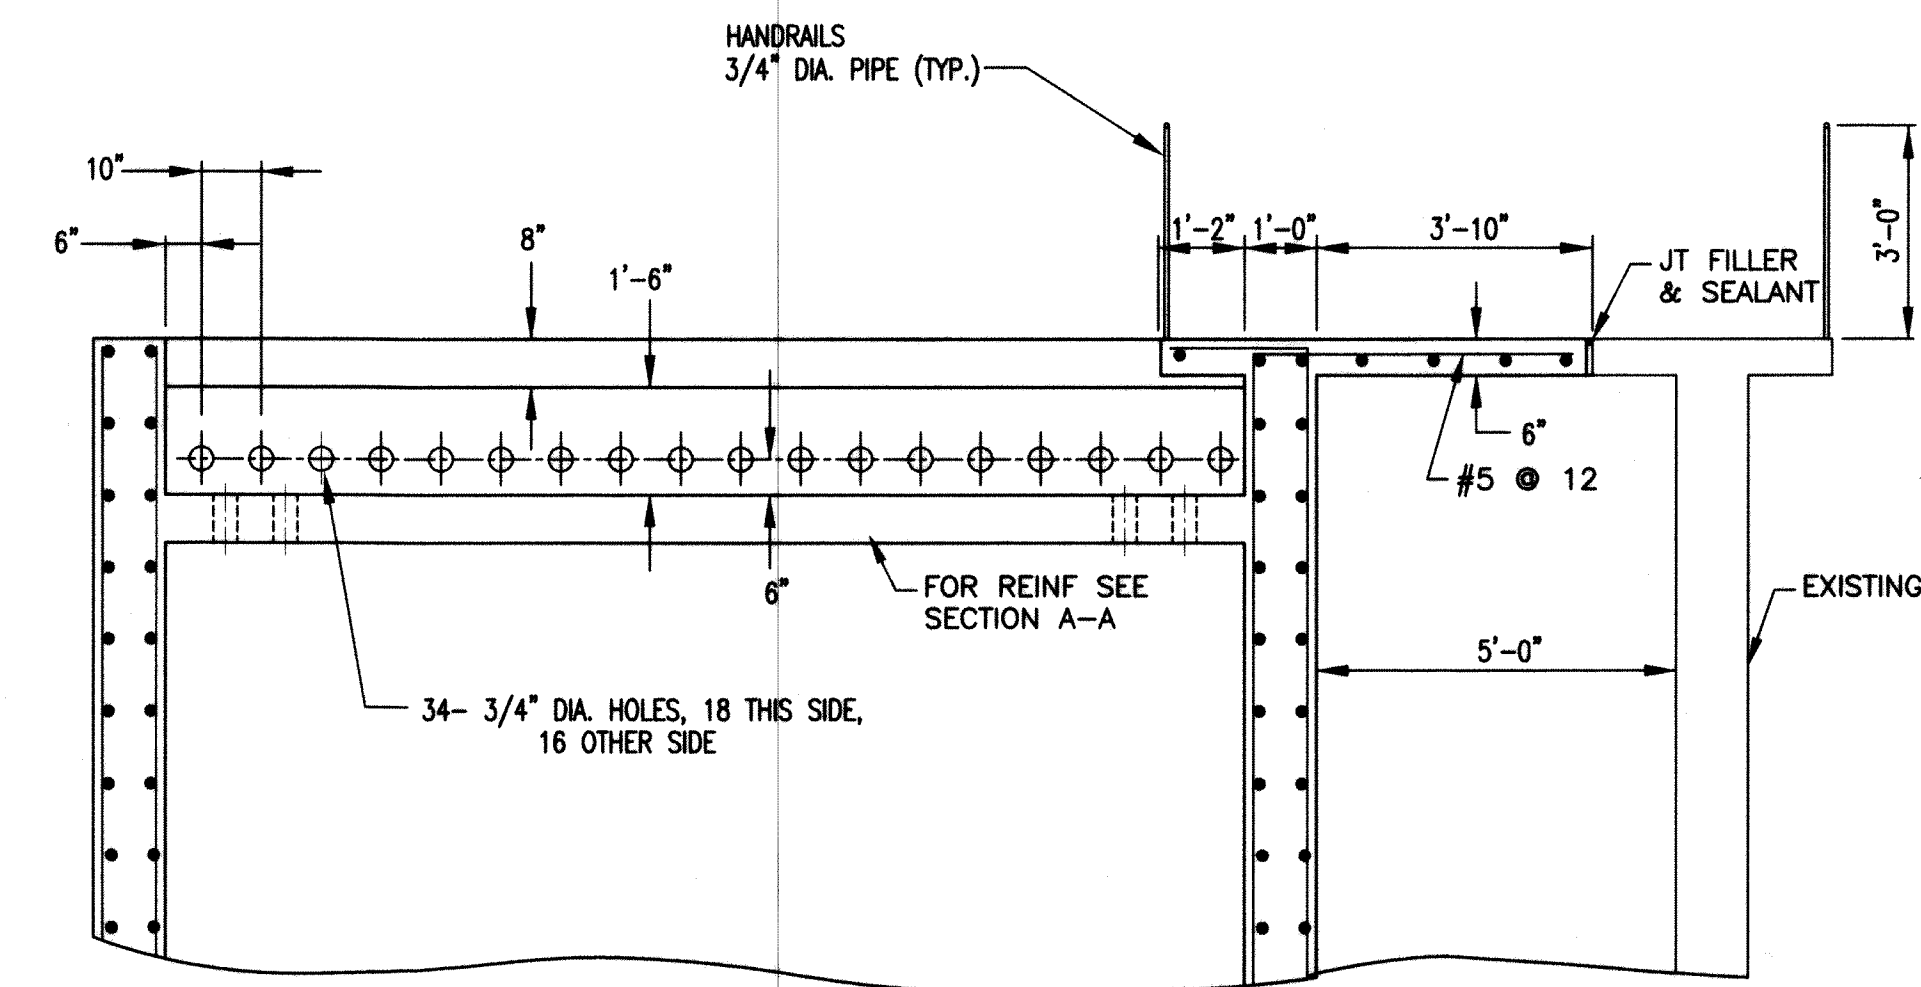


SECTION D-D
SCALE: 3/8" = 1'-0"

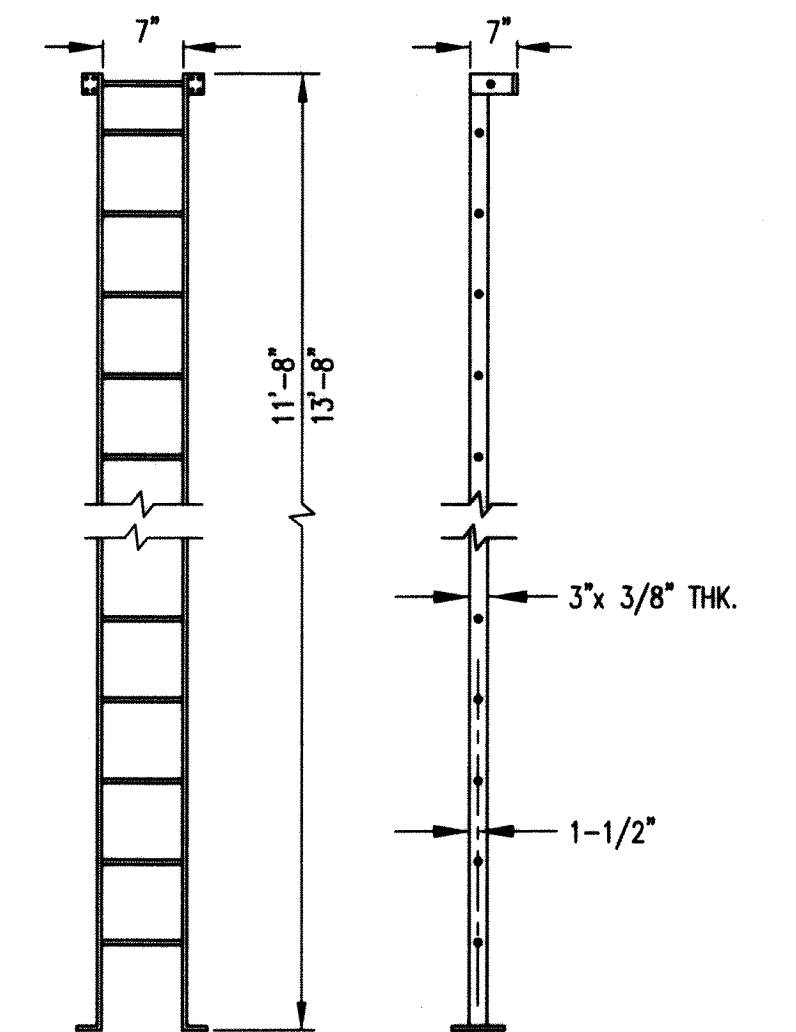


LADDER DETAIL
SCALE: 3/8" = 1'-0"

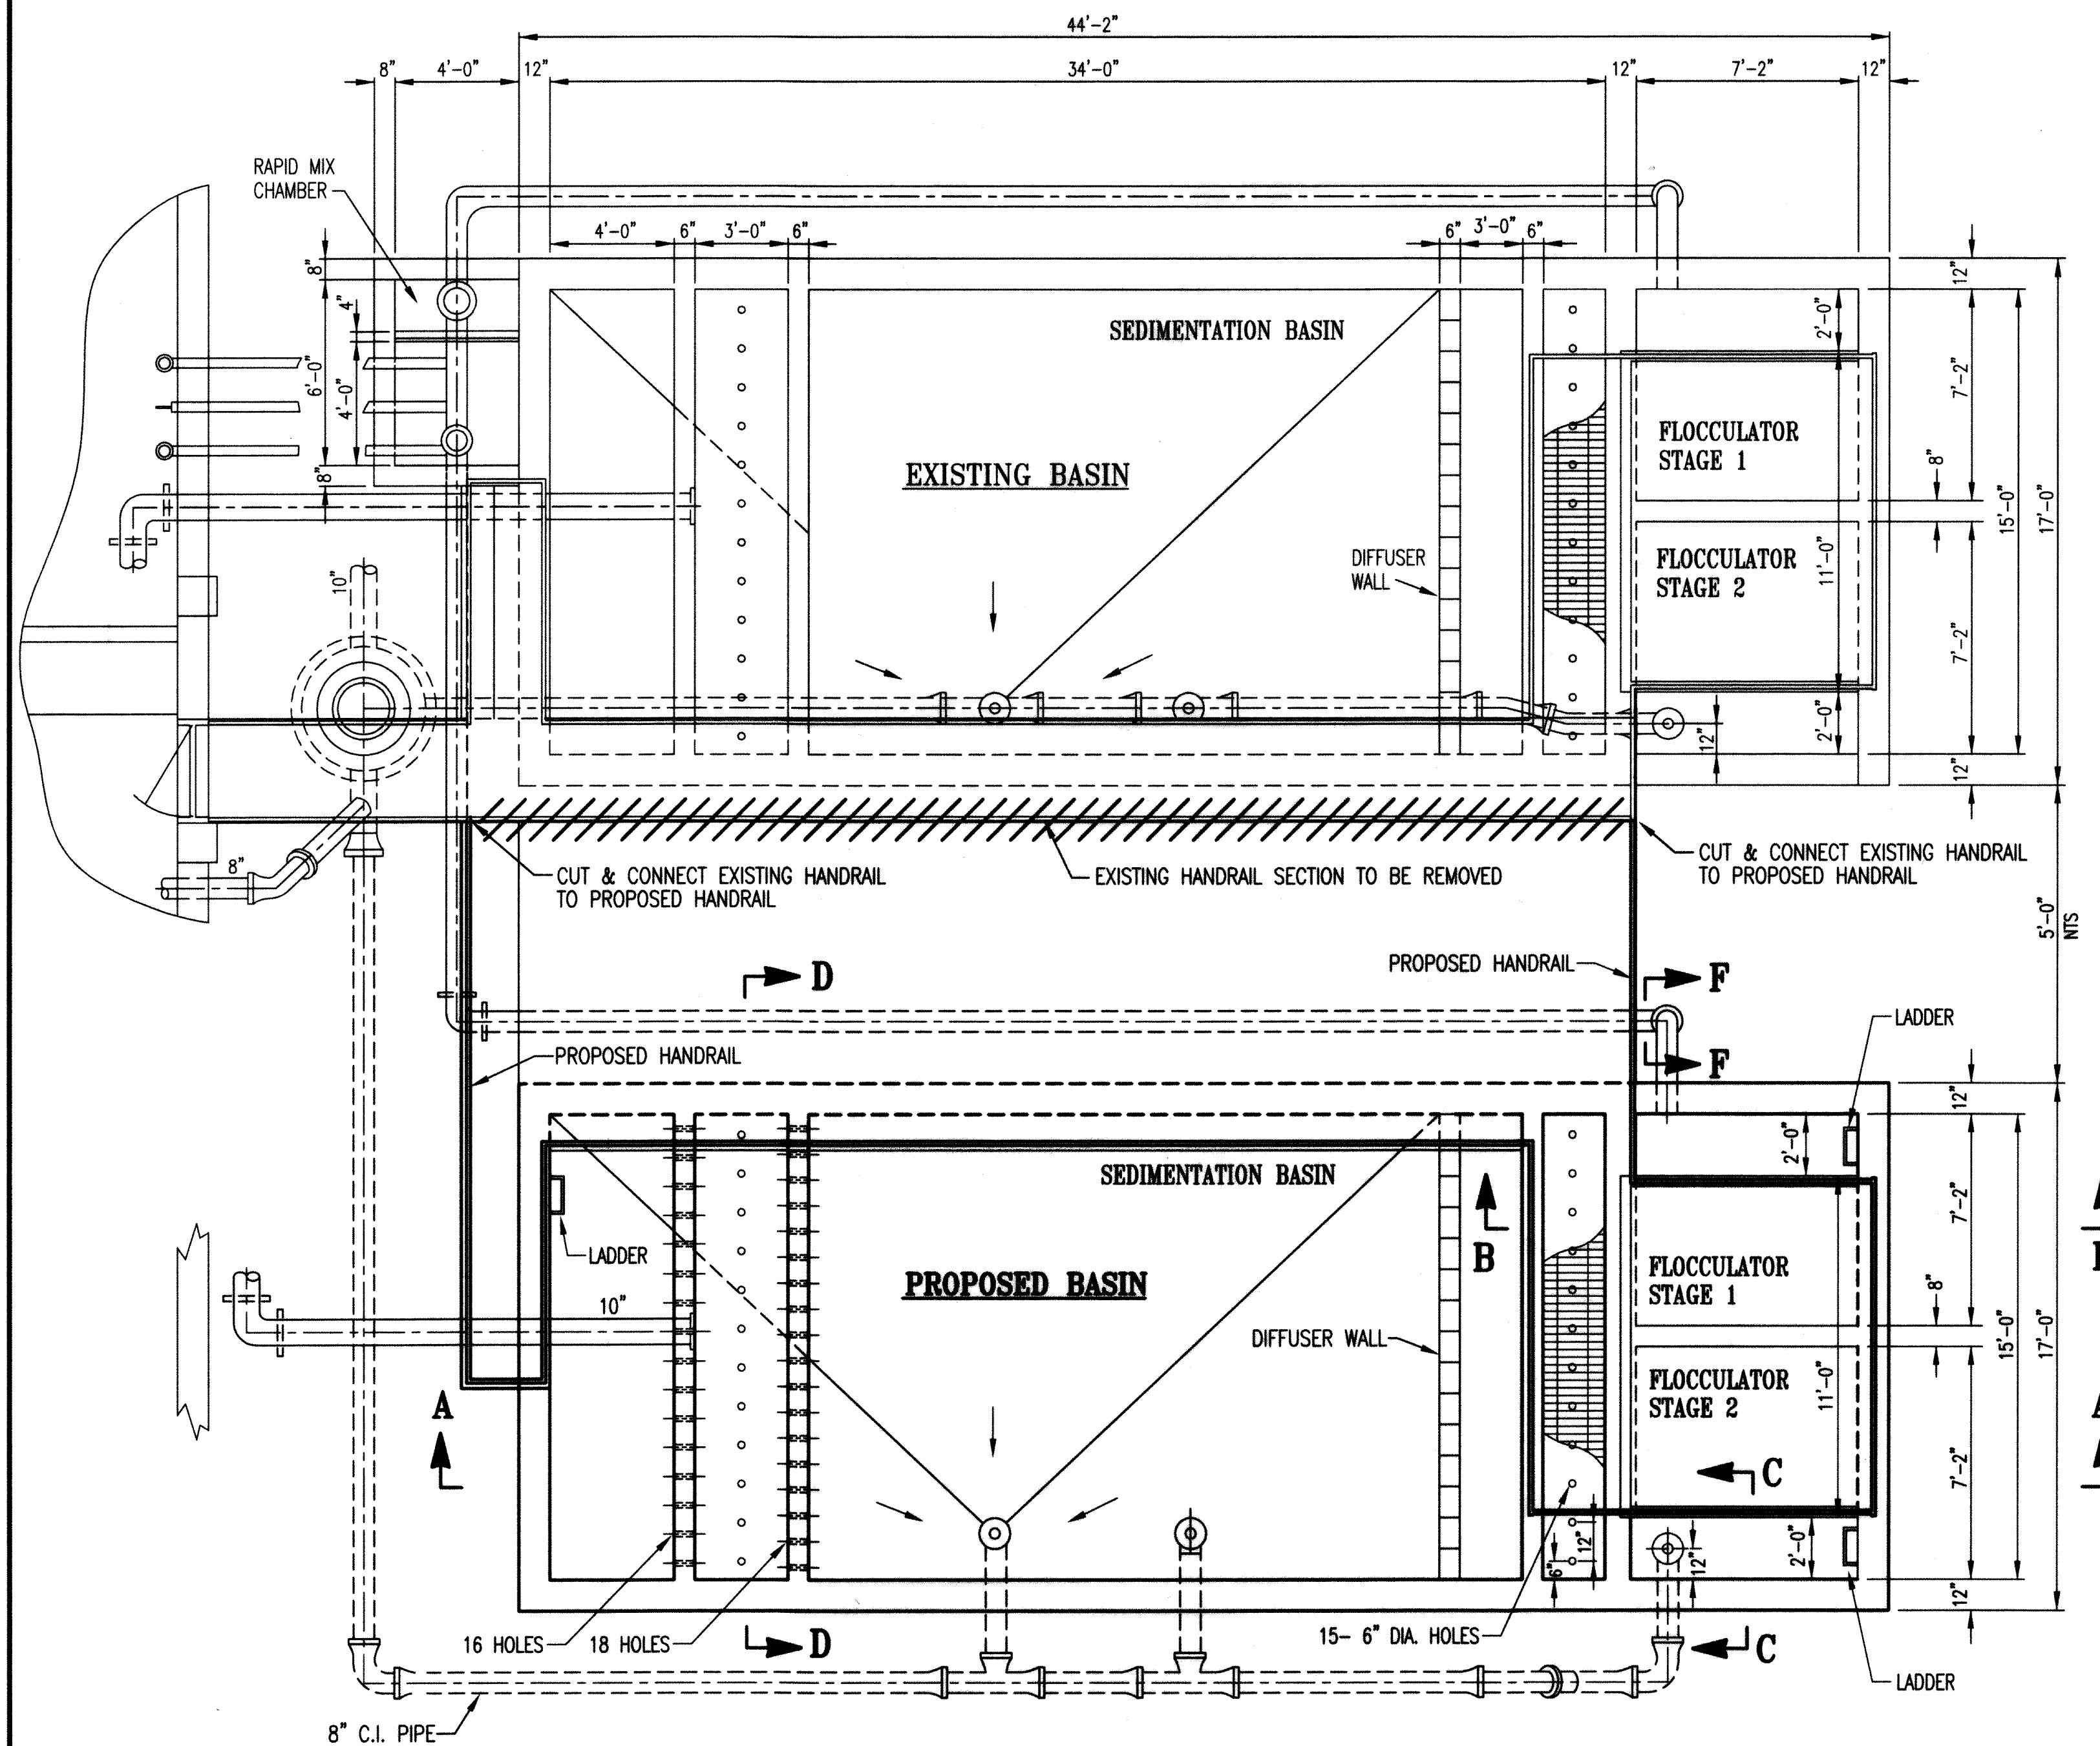

PROPOSED PLAN
SCALE: 1/4" = 1'-0"

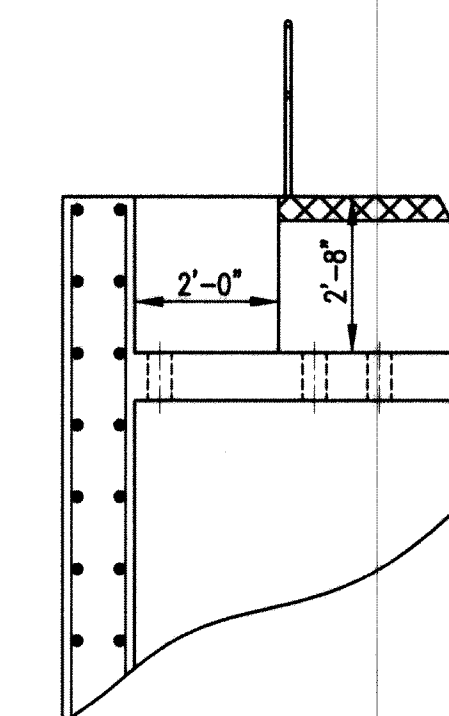

SECTION C-C
SCALE: 3/8" = 1'-0"

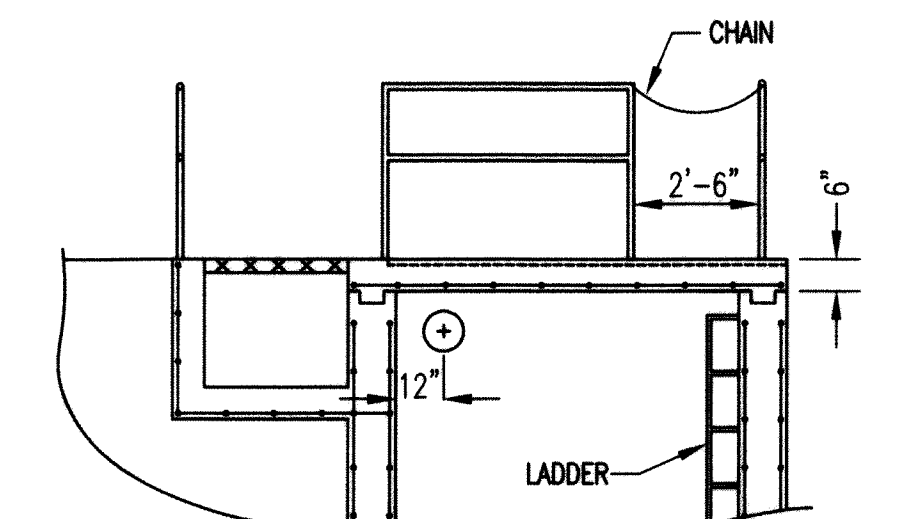

SECTION B-B
SCALE: 1/4" = 1'-0"


NOTE:

- * DIFFUSER WALL DETAIL AND SECTION F-F SHOWN ON SHEET 3
- * CONTRACTOR SHALL ROUTE CONDUITS TO AVOID CONFLICTS WITH DOORWAYS, WALKWAYS, AND EQUIPMENT REMOVAL OPERATIONS.
- * GROUT AROUND CONDUITS WHERE THEY ENTER THE BUILDING.
- * DETAIL WIRING FROM SLUDGE COLLECTOR CONTROL PANEL TO DRIVE UNIT AND ACCESSORIES PER ACCEPTED MANUFACTURER SHOP DRAWINGS. SEE DIVISION 11 SPECIFICATIONS FOR THE INFORMATION ABOUT THIS SYSTEM.
- * MINIMUM SLAB THICKNESS 1'-4" OVERALL.

GRW PROJECT NO. 7385

WATER TREATMENT PLANT EXPANSION
LOBELVILLE, TENNESSEE
NEW FLOCCULATION / SEDIMENTATION BASIN

THIS DOCUMENT IS THE PROPERTY OF GRW ENGINEERS, INC. AND SHALL NOT BE REPRODUCED IN WHOLE OR IN PART OR USED FOR CONSTRUCTION OF OTHER THAN THIS SPECIFIC PROJECT WITHOUT WRITTEN PERMISSION OF GRW ENGINEERS, INC.			
NO.	DESCRIPTION	DATE	BY
REVISIONS			

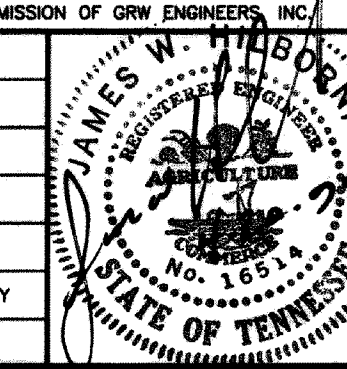

GRW
GRW Engineers, Inc.
Engineers, Architects, Planners
LEXINGTON LOUISVILLE NASHVILLE INDIANAPOLIS

DESIGNED: KRS	DATE: APRIL, 1999
DRAWN: CAM	SCALE: 1/4" = 1'-0"
REVIEWED: KRS	SHEET NO.
APPROVED: JWH	

C-4