


# SANITARY SEWER REHABILITATION

## CITY OF LOBELVILLE, TENNESSEE

### INDEX OF SHEETS

SHEET	DESCRIPTION
G-01	PROJECT LOCATION MAP AND NOTES
C-02	SANITARY SEWER REHABILITATION 4TH AVENUE WEST / TENNESSEE GAS DRIVE
C-03	SANITARY SEWER REHABILITATION NORTH MAIN STREET
C-04	SANITARY SEWER REHABILITATION MARS BRANCH
C-05	SANITARY SEWER REHABILITATION BUFFALO RIVER TER.
C-06	SANITARY SEWER REHABILITATION SOUTH MAIN STREET
C-07	SANITARY SEWER REHABILITATION RIVER DRIVE
C-08	SANITARY SEWER REHABILITATION SUMMARY
RD-09	STANDARD REHAB DETAILS
RD-10	STANDARD REHAB DETAILS CONT.
EC-11	STANDARD EROSION CONTROL DETAILS

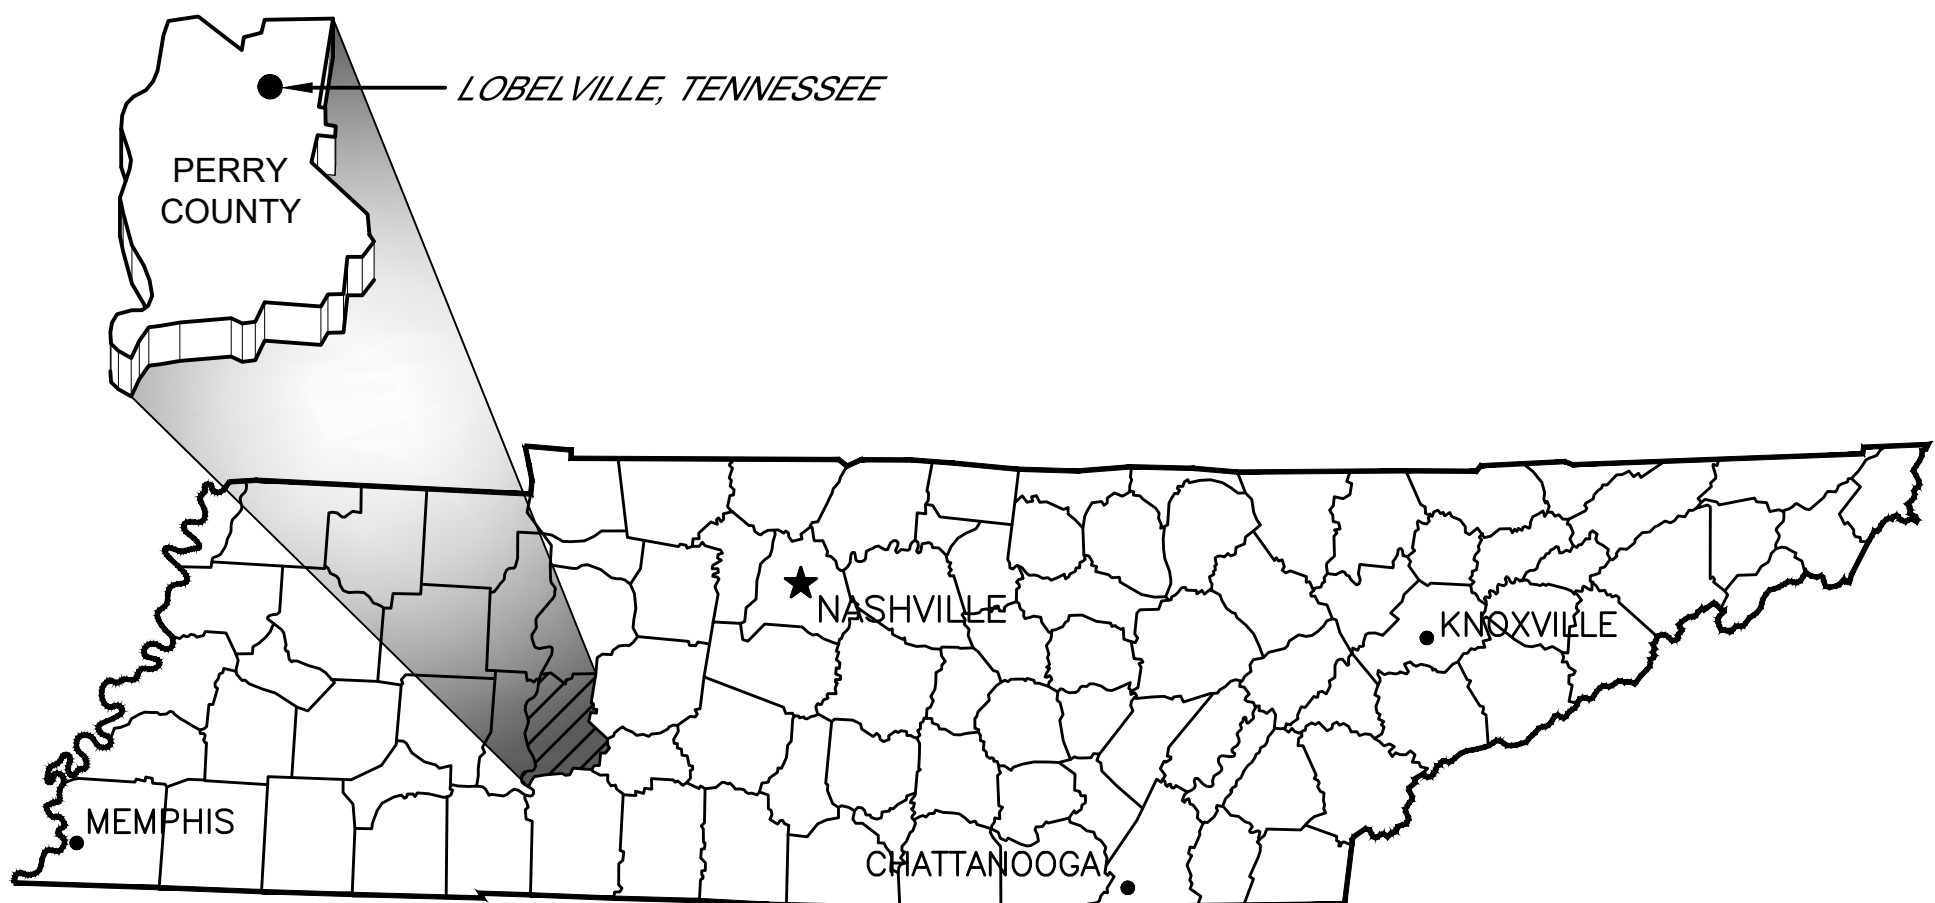

TENNESSEE VICINITY MAP  
NOT TO SCALE



engineering | architecture | geospatial

[www.grwinc.com](http://www.grwinc.com)



REVISED JANUARY 2025  
SEPTEMBER, 2024

GRW PROJECT NO. 3827-16