




PLOTTED BY: DWMorris


PRINTED: 2/21/2023 @ 11:02AM

FILE NAME: C:\3827-Lobellville\03-General Eng\Working Drawings\0 System Map - WATER\Autocad\Lobellville System - WATER.dwg

PROJECTS ON MAP		
PROJECT	DATE	PROJECT NAME
7385-01	OCT 1998	TOMS CREEK RD. WL
7408-01	MAY 2001	DRIFTWOOD SUBDIVISION WL EXTENSION
7408-04	APR 2002	BRITTS LANDING WL
3827-01	APR 2009	WATER LINE EXTENSIONS
3405-01	NOV 2009	MCCUTCHEON RD. WL / OLD BEARDSTOWN RD. PUMP STA.
3827-02	OCT 2010	ST. HWY. 13 NORTH WL EXTENSION
3827-03	OCT 2010	ST. HWY. 13 WL INTERCONNECTION
3827-02	MAR 2011	DEER CREEK WL EXTENSION & STANDPIPE WATER TANK
3827-00	AUG 2011	CROOKED CREEK RD. WL
3827-02	OCT 2012	PENETHA RD. WL
3827-00	FEB 2013	CONVENIENCE CENTER WL & PUMP STATION
3827-06	JUL 2013	2012-D DISASTER RECOVERY EMGY. WATER CONNECTION
3827-02	SEP 2013	BOAT DOCK RD. WL
4349-01	JAN 2015	ROAN CREEK RD. & CROOKED CREEK RD. WL
4420-01	OCT 2015	LOST CREEK RD. AND RUSSELL CREEK RD. WL
3827-00	APR 2017	COLEMAN RD WL EXTENSION
3827-00	MAY 2019	KINGS BRANCH / LOWER ROAN CREEK WL
3827-00	JUN 2019	MEADOWS CHURCH WL
3827-09	JAN 2020	SR-13 WATER RELOCATIONS (TDOT FUNDED)
XXXX-XX	JUN 2021	8" WL AT HWY. 13 (IN PROGRESS)

2" WATER LINE	2"W
3" WATER LINE	3"W
4" WATER LINE	4"W
6" WATER LINE	6"W
8" WATER LINE	8"W
12" WATER LINE	12"W
FACILITY/PUMP STA.	
WATER TANK	●
VALVE	⊗
HYDRANT	⊕ H

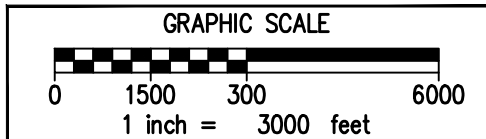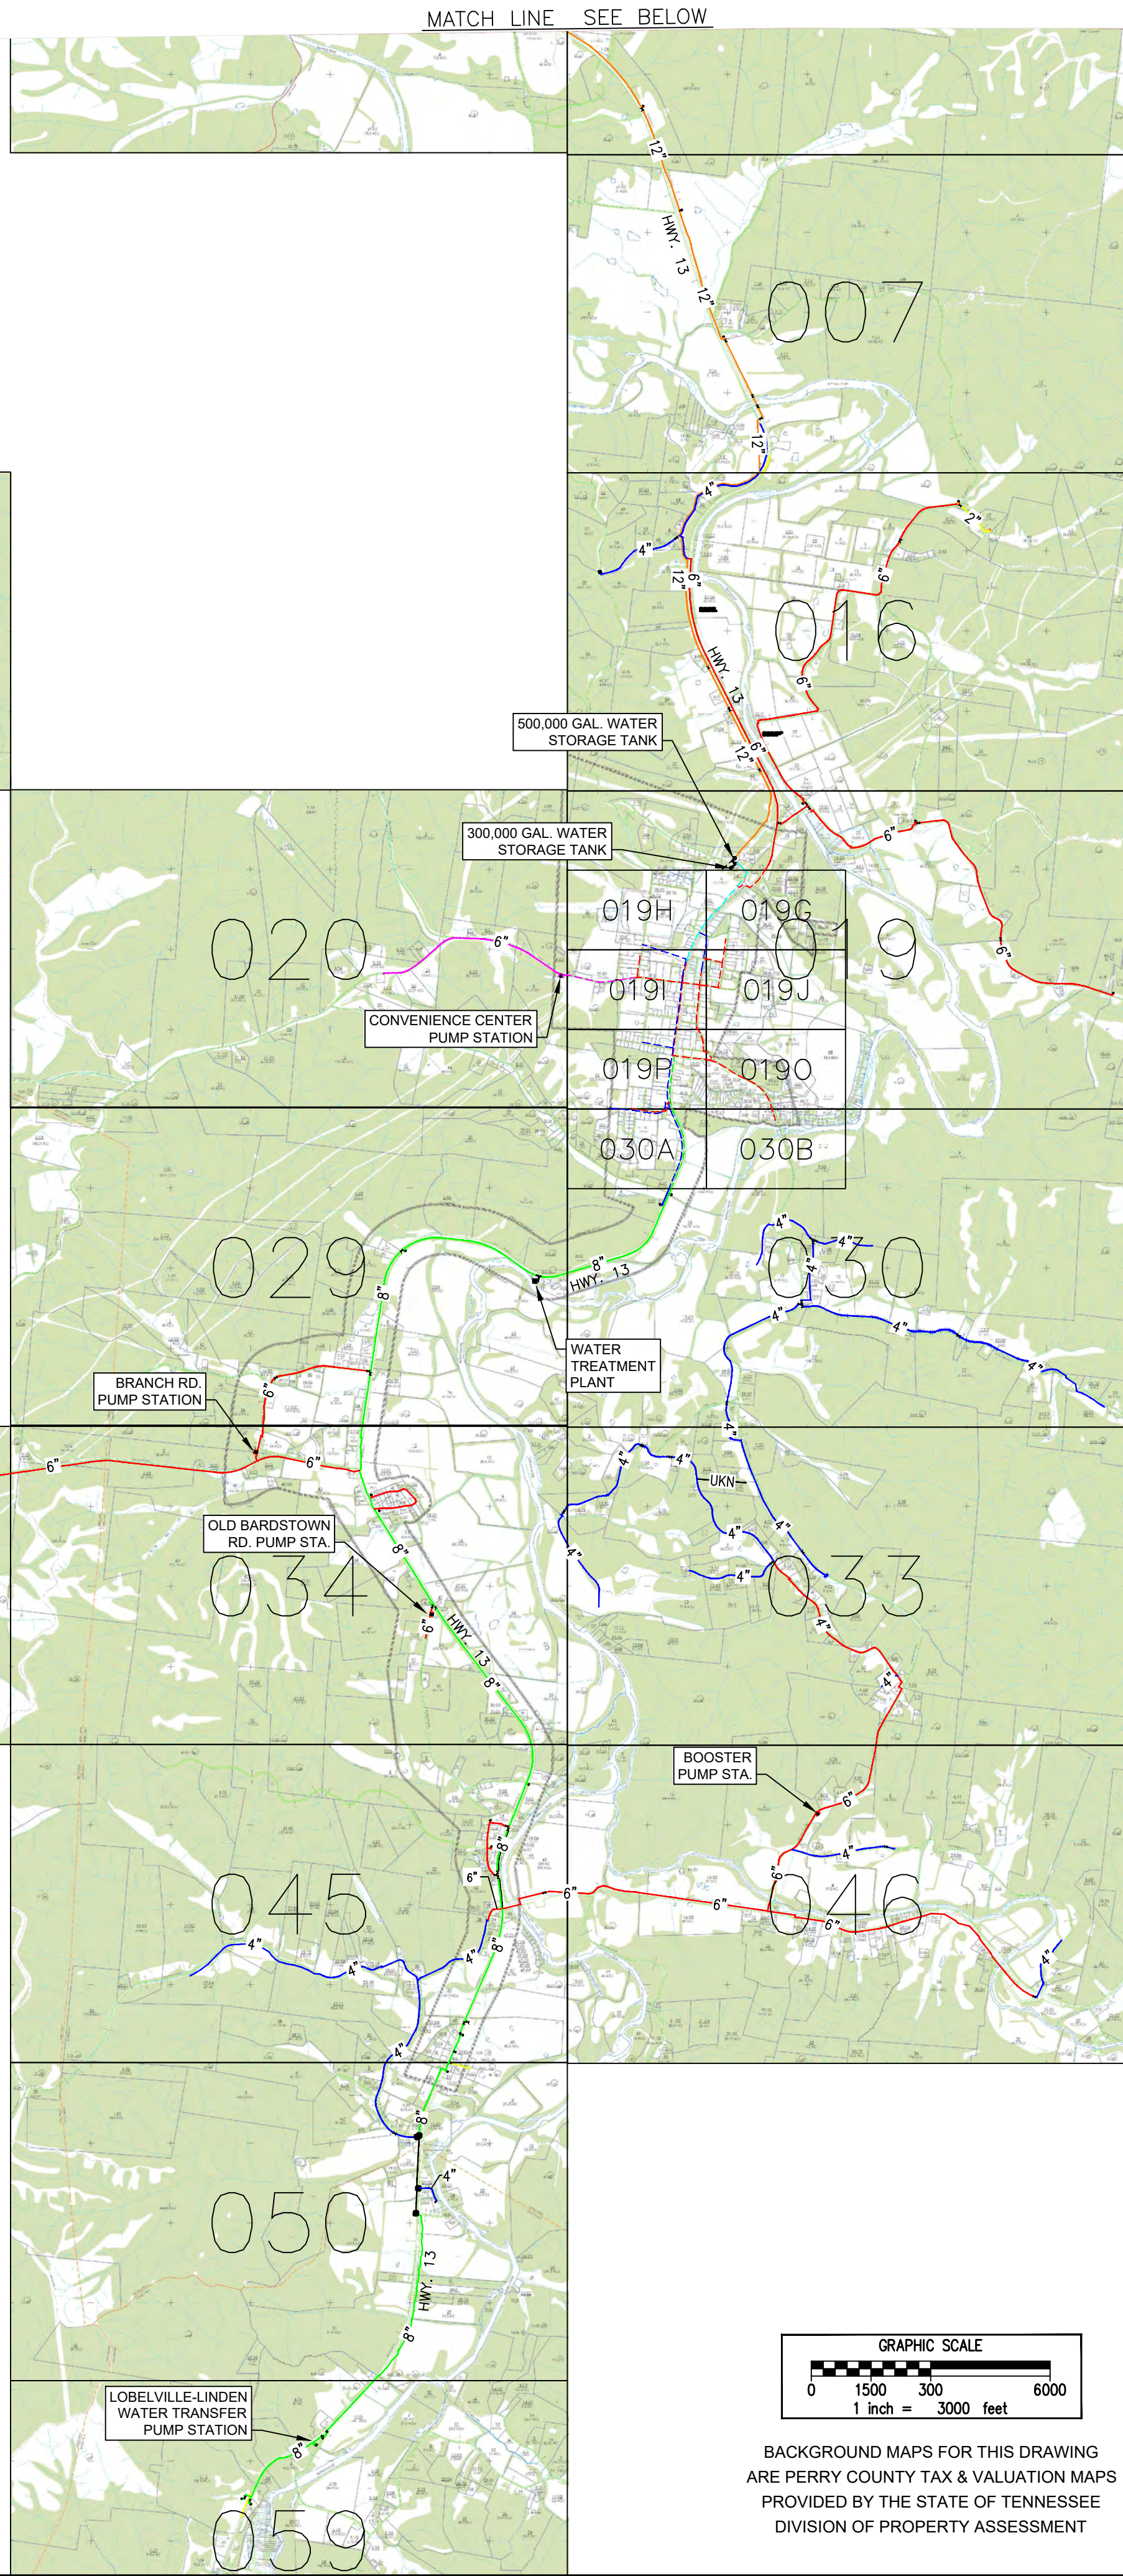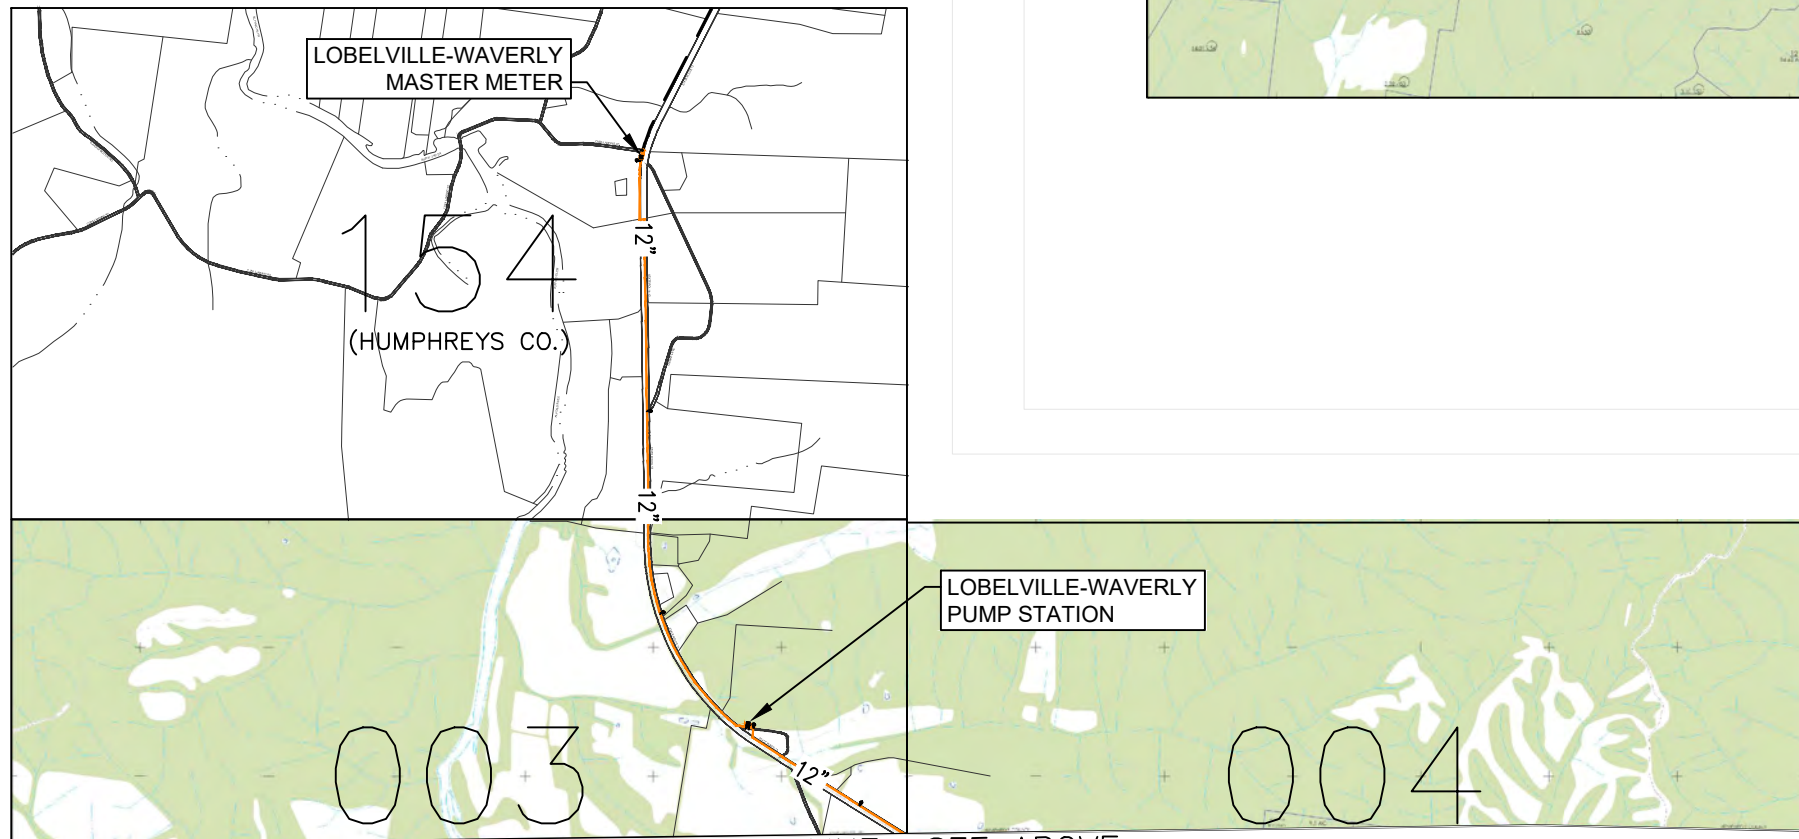

GRW PROJECT NO. XXXX		ALL RIGHTS RESERVED. THIS DOCUMENT IS THE PROPERTY OF GRW ENGINEERS, INC. AND SHALL NOT BE REPRODUCED IN WHOLE OR IN PART WITHOUT THE WRITTEN PERMISSION OF GRW ENGINEERS, INC.	
		engineering   architecture   geospatial	
www.grwinc.com			
WATER DISTRIBUTION SYSTEM			
WATER DISTRIBUTION SYSTEM CITY OF LOBELVILLE, TENNESSEE			
DESIGNED:	JWH	STAFF	JWH
DRAWN:	JWH	REVIEWED:	JWH
DATE:		APPROVED:	JWH
NO.		THIS MARK SHOULD MEASURE EXACTLY 1" WHEN PLOTTED	
REVISIONS			
NO.	DESCRIPTION		
DATE: FEBRUARY 2023			
SCALE: AS NOTED			
SHEET NO.			
KEY MAP			