


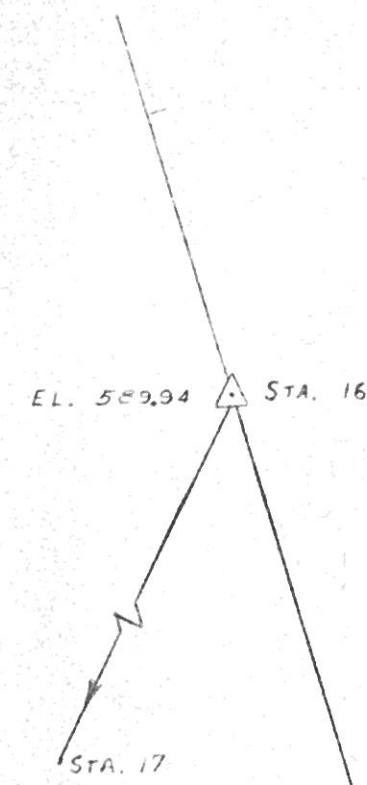

STA. 31

SURVEY 4

STA. 50

N 22° 33' E
12" M.J. C.I.P.




W. VA. STATE SECONDARY ROUTE No 3

ROCK BULKHEAD
PROPOSED

PLANT
RAMP TO BE BUILT WITH
EXCESS EXCAVATED
MATERIAL

STA. 32

STA. 33

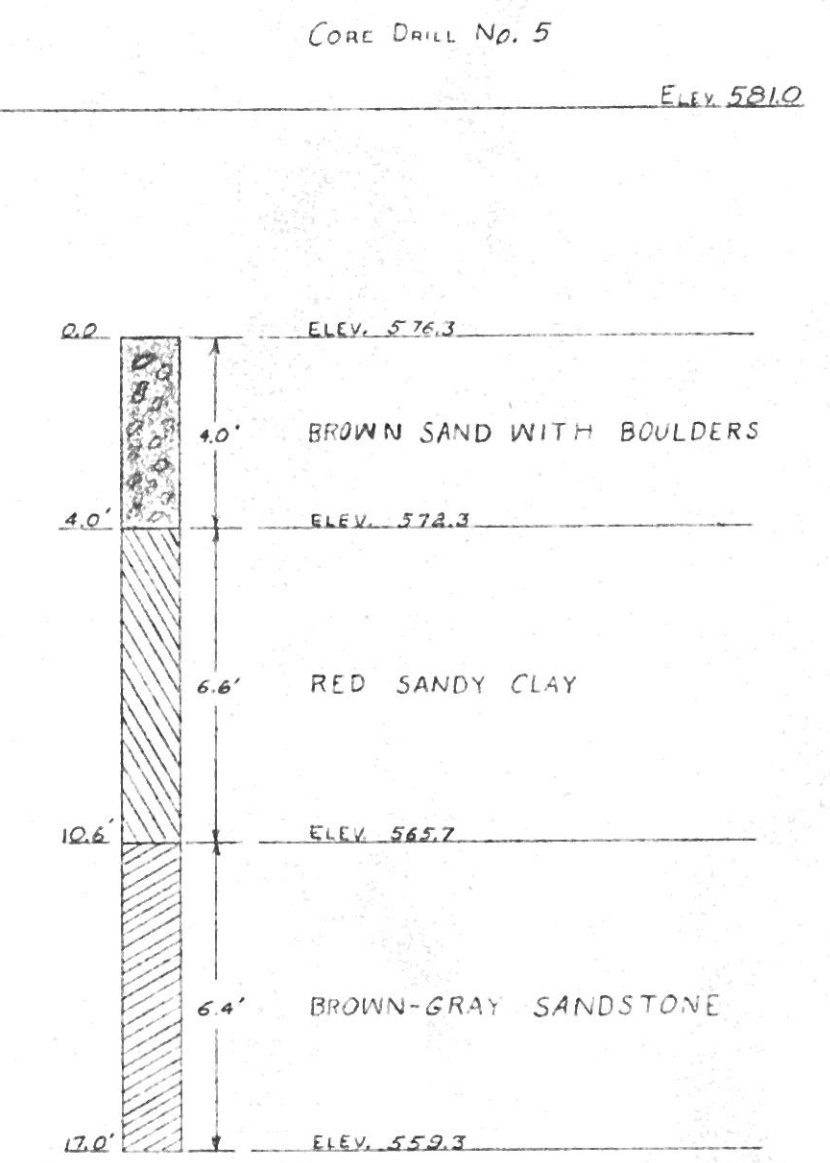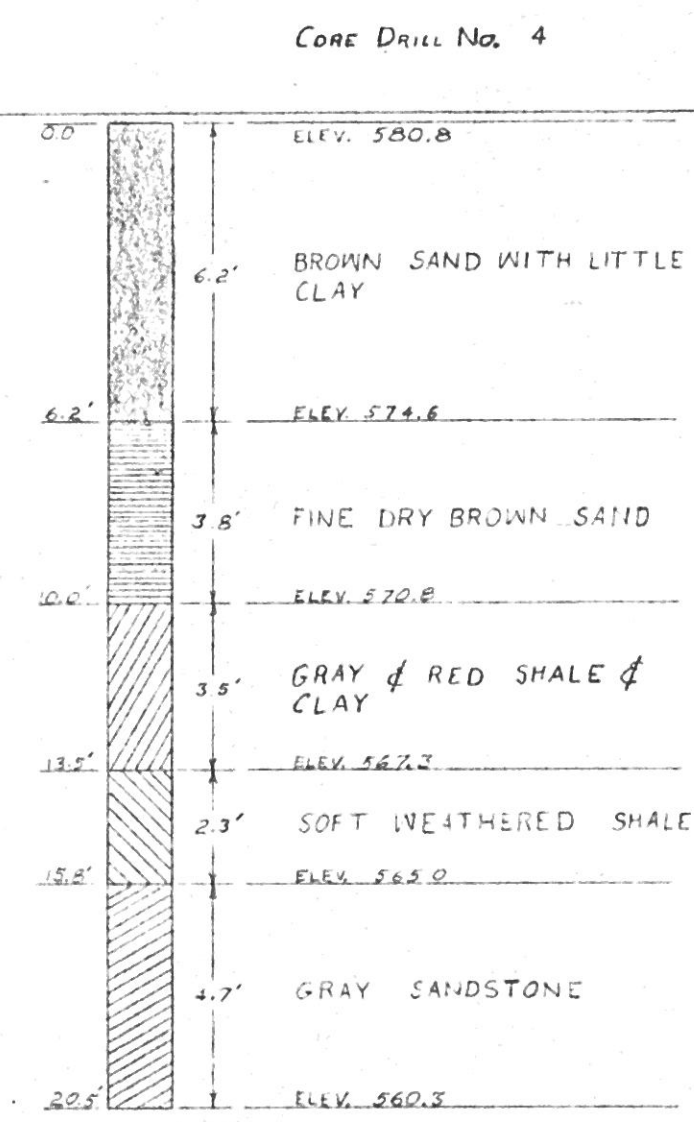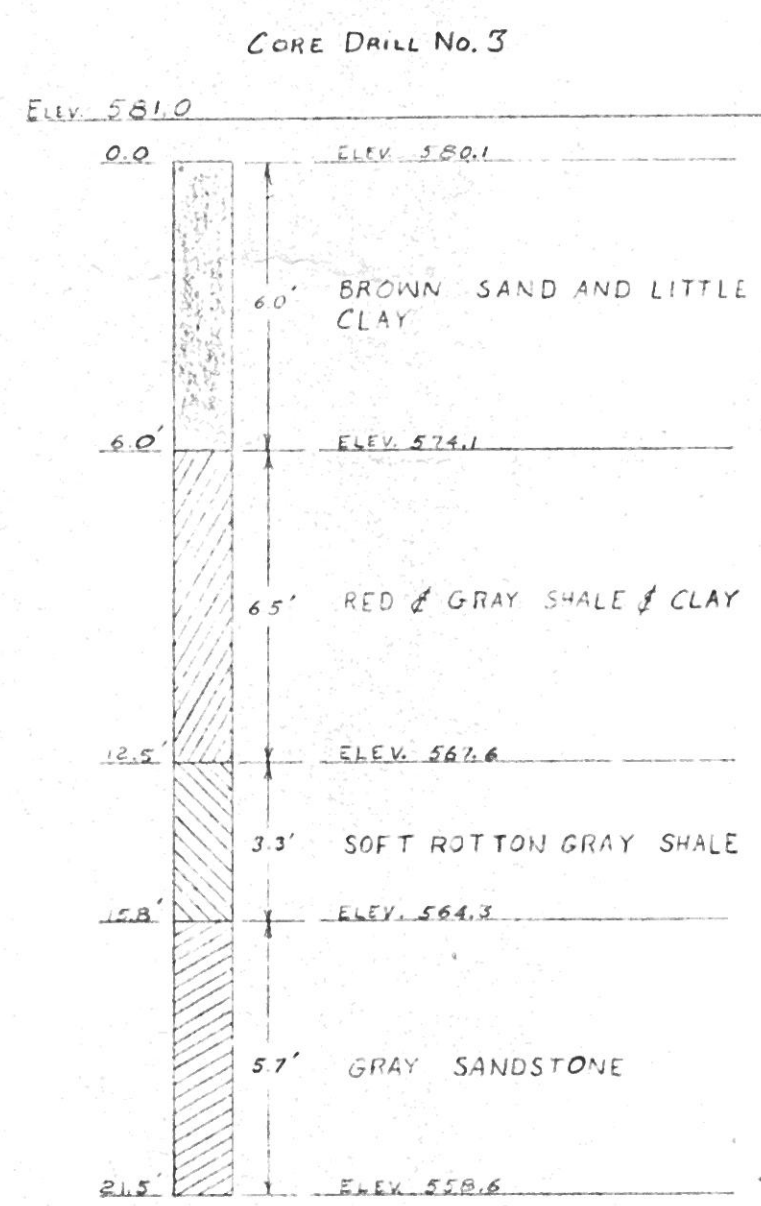

NOTE: MOTT CORE DRILLING CO. LOG
CORES MAY BE SEEN AT ST.
ALBANS WATER CO. OFFICE.



REVISIONS	
NO.	DATE
1	01/15/55
RELOCATION OF 12" M.J. C.I.P.	

MUNICIPAL UTILITIES COMMISSION
CITY OF SAINT ALBANS
KANAWHA COUNTY, WEST VIRGINIA

WATER PROJECT
LOWER FALLS INTAKE

DATE	SCALE	DWG. NO.
JAN. 10, 1955	HORIZ. 1" = 10' - 0" VERT. 1/8" = 1' - 0"	2102-1

W. D. KELLEY CONSULTING ENGINEER
CHARLESTON, WEST VIRGINIA