


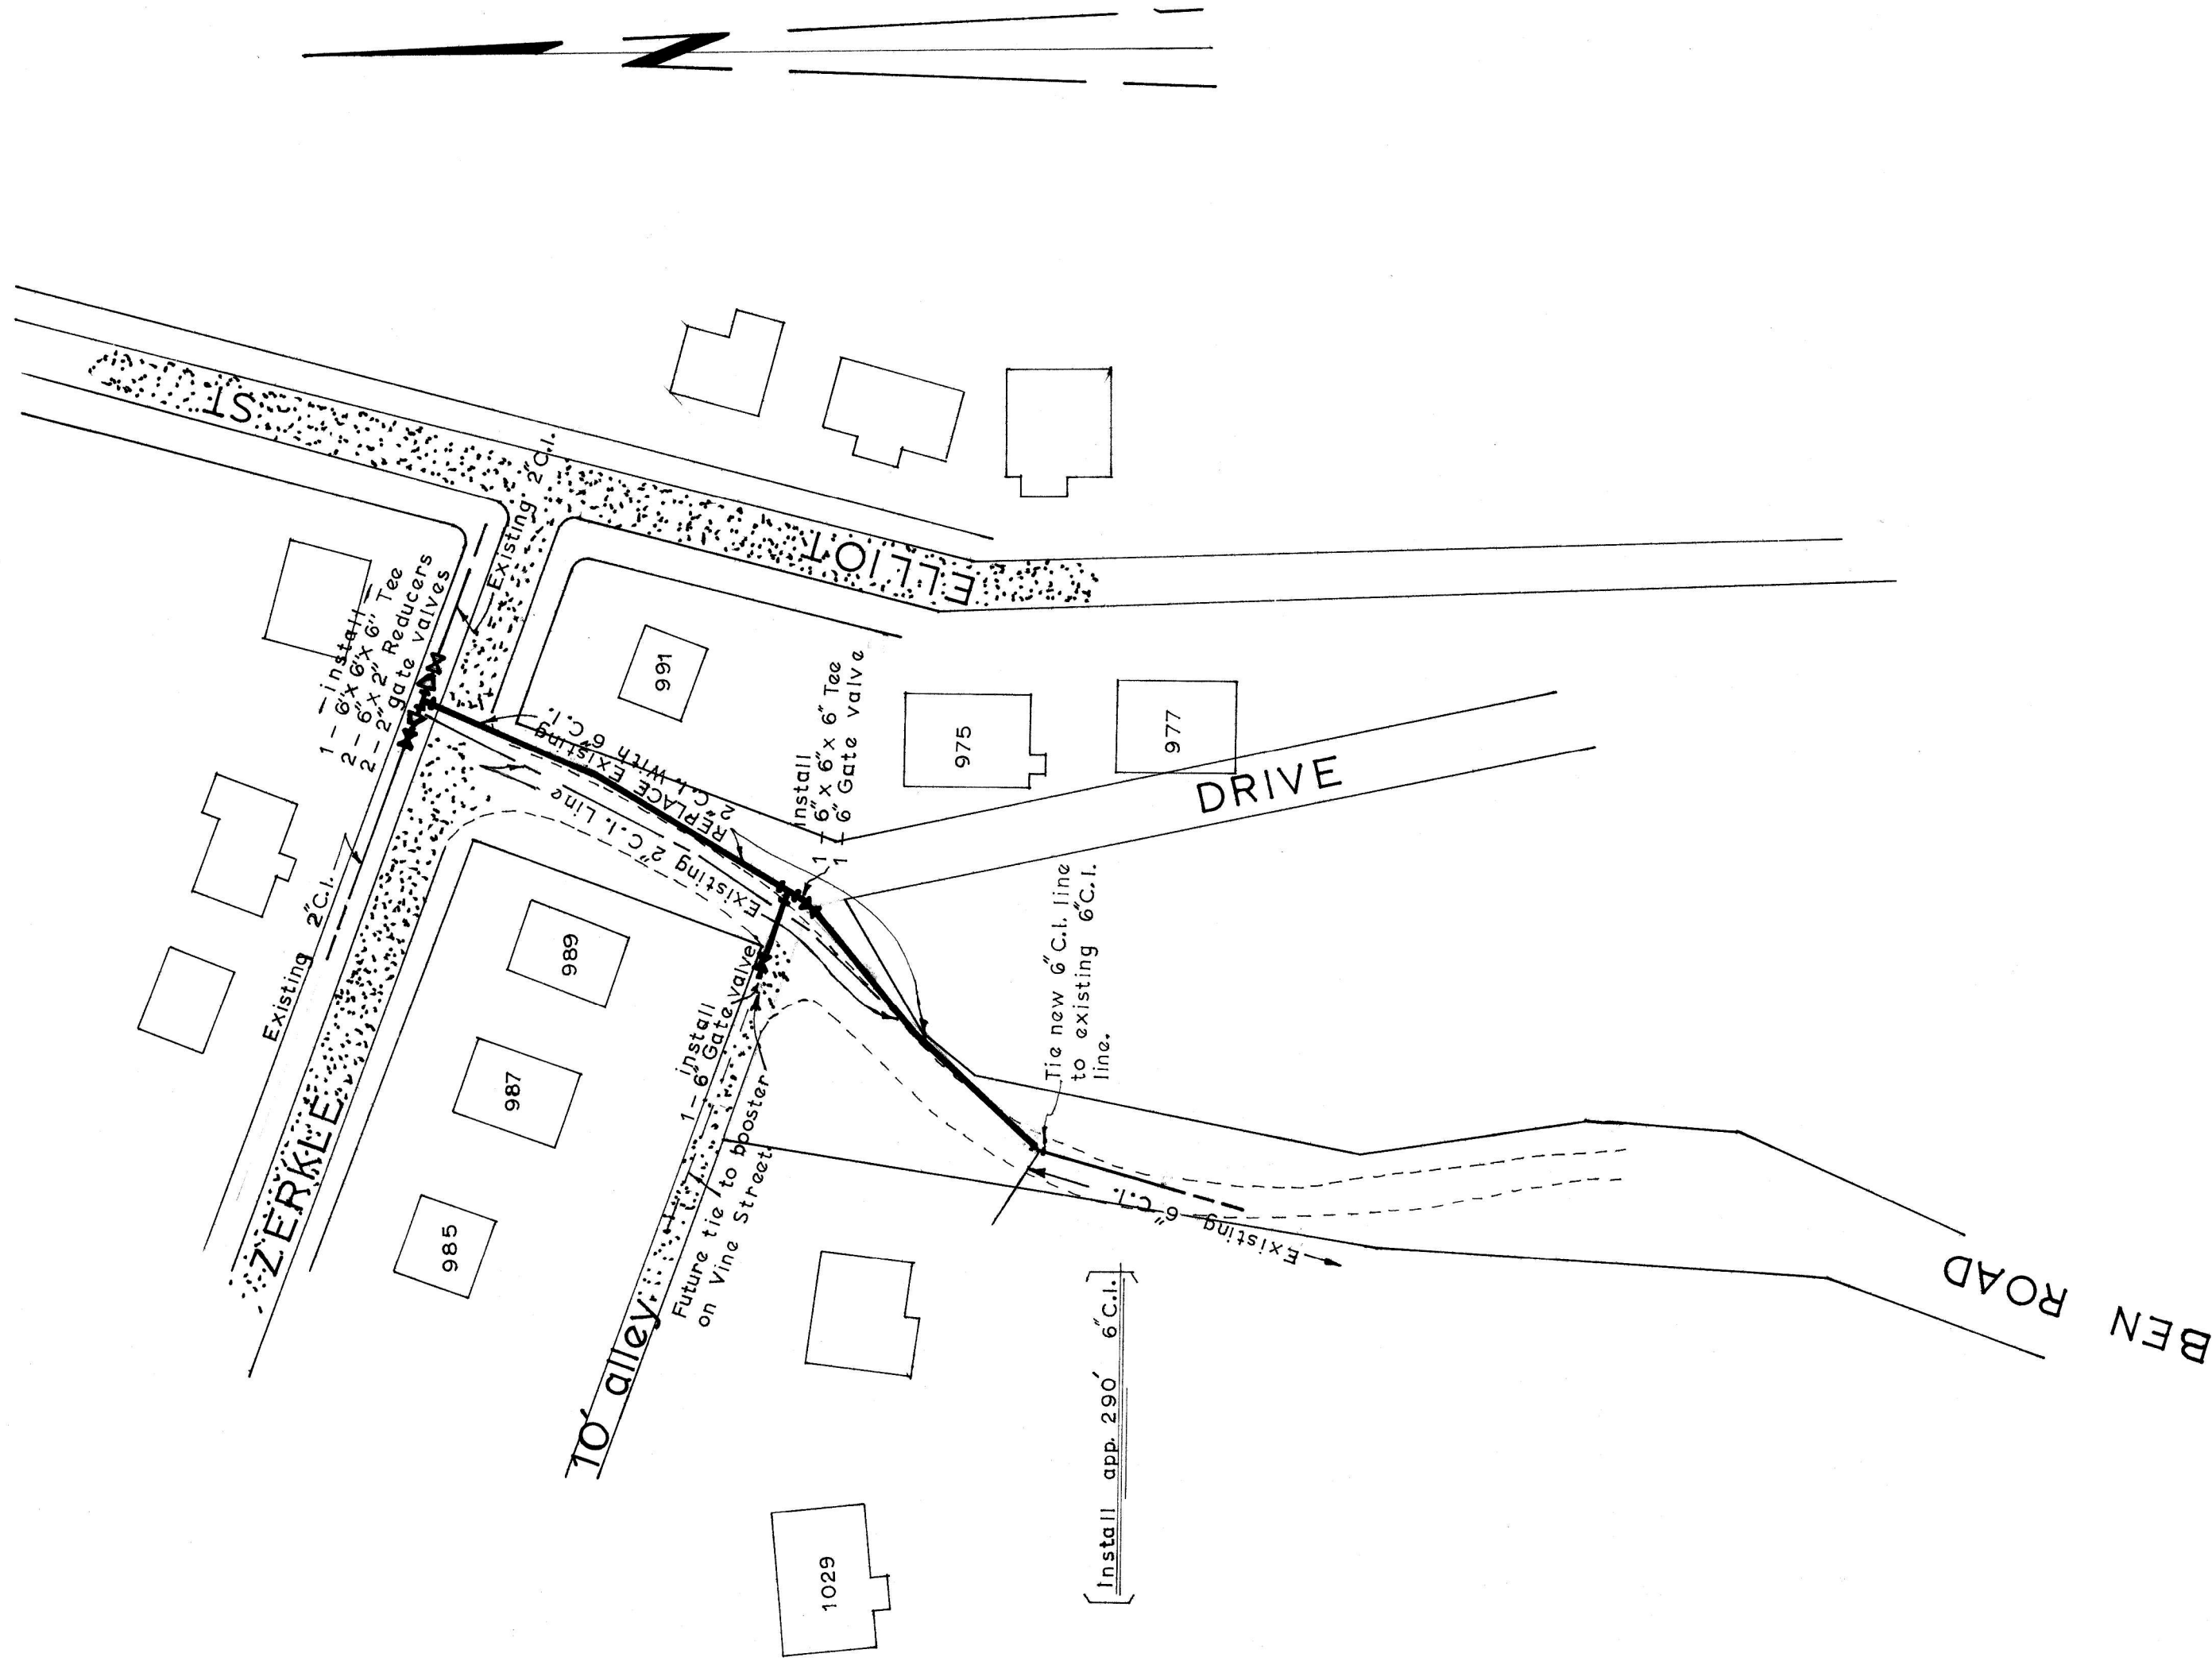

MUNICIPAL UTILITY COMMISSION			
CITY OF SAINT ALBAN'S			
KANAWHA COUNTY - WEST VIRGINIA			
BEN ROAD			
WATER LINE REPLACEMENT			
DATE	SCALE	DRAWING NO.	
4/14/66	1"= 50'	50	
JOB NO.	MAP PLAT NO.		
2+72	S 3 E 3		
DRAWN BY	CHECKED	APPROVED	
O.T.			