


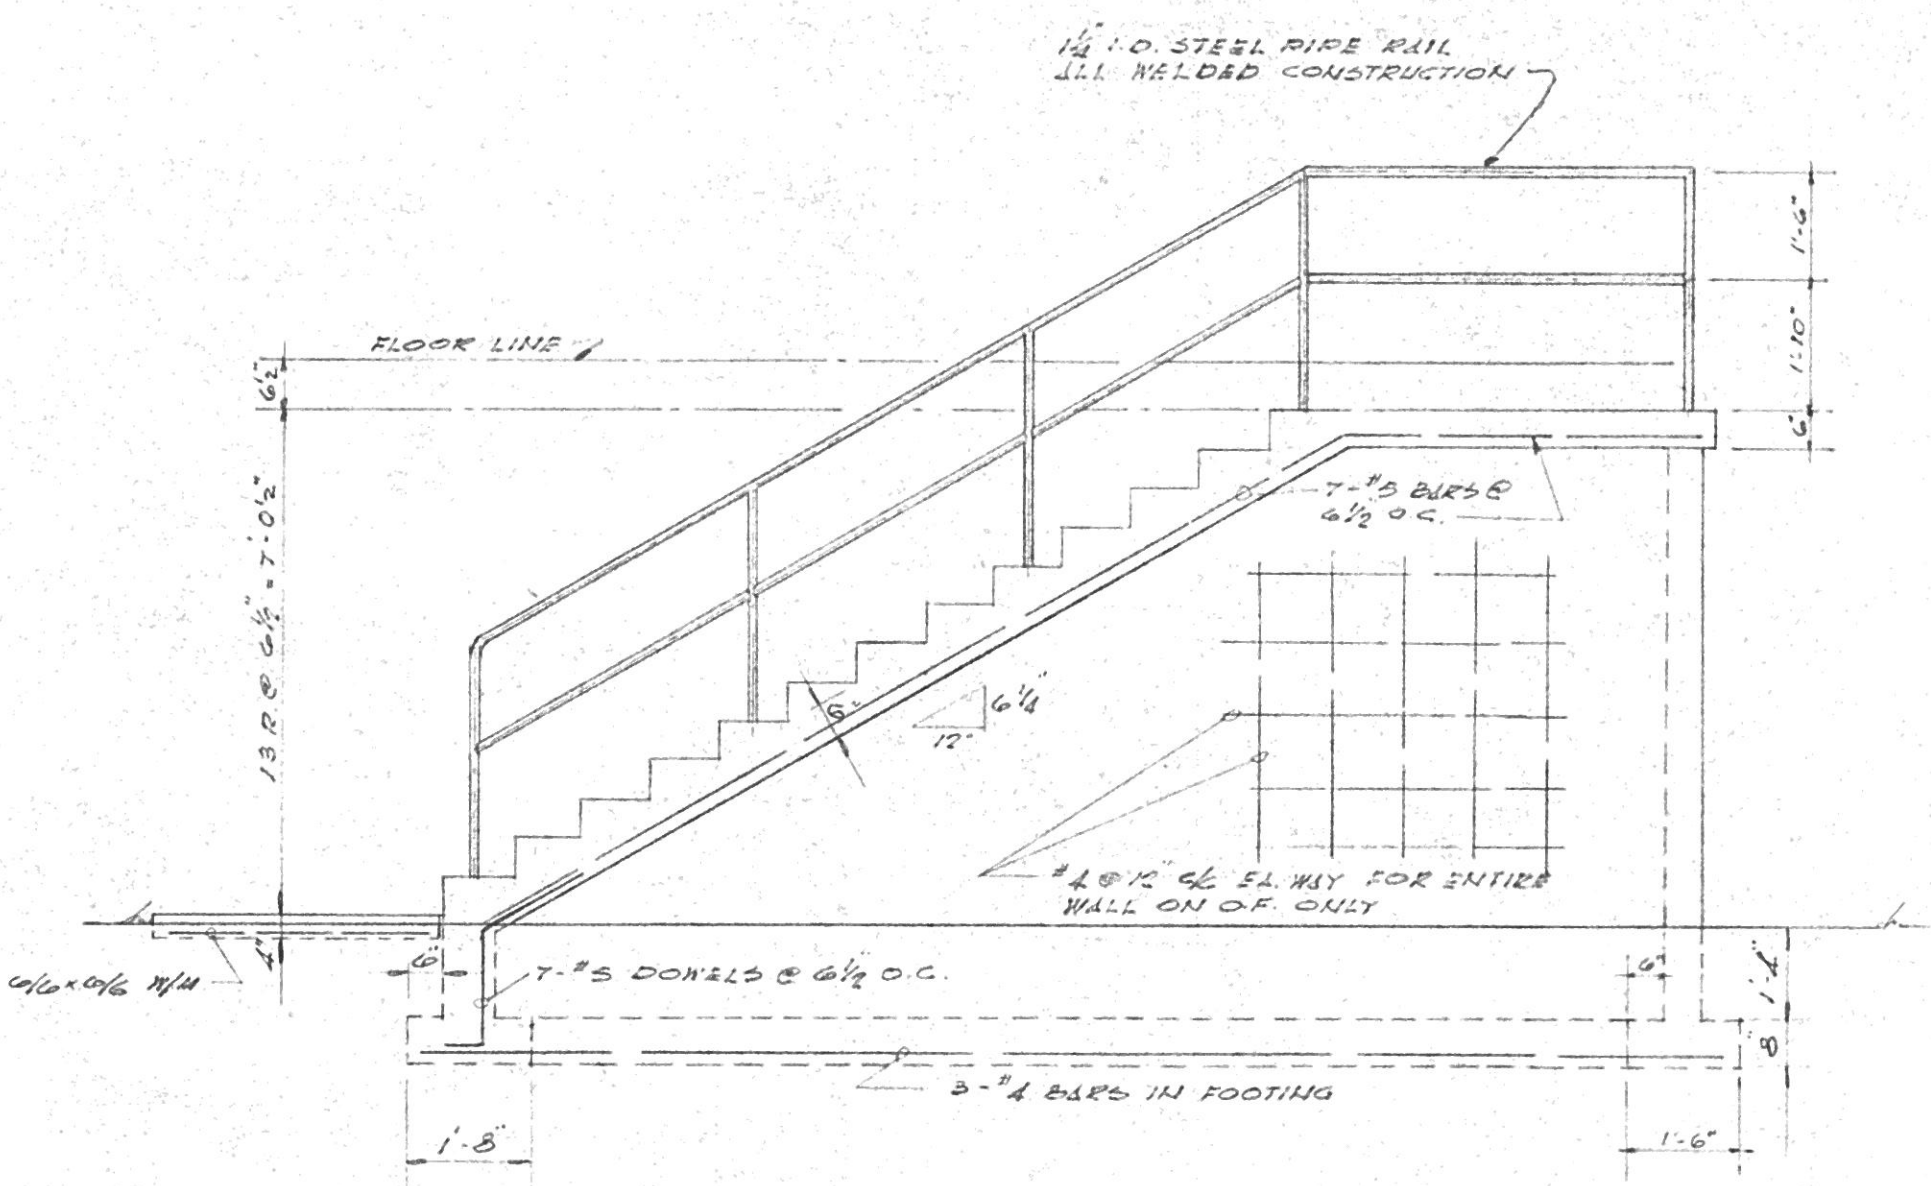


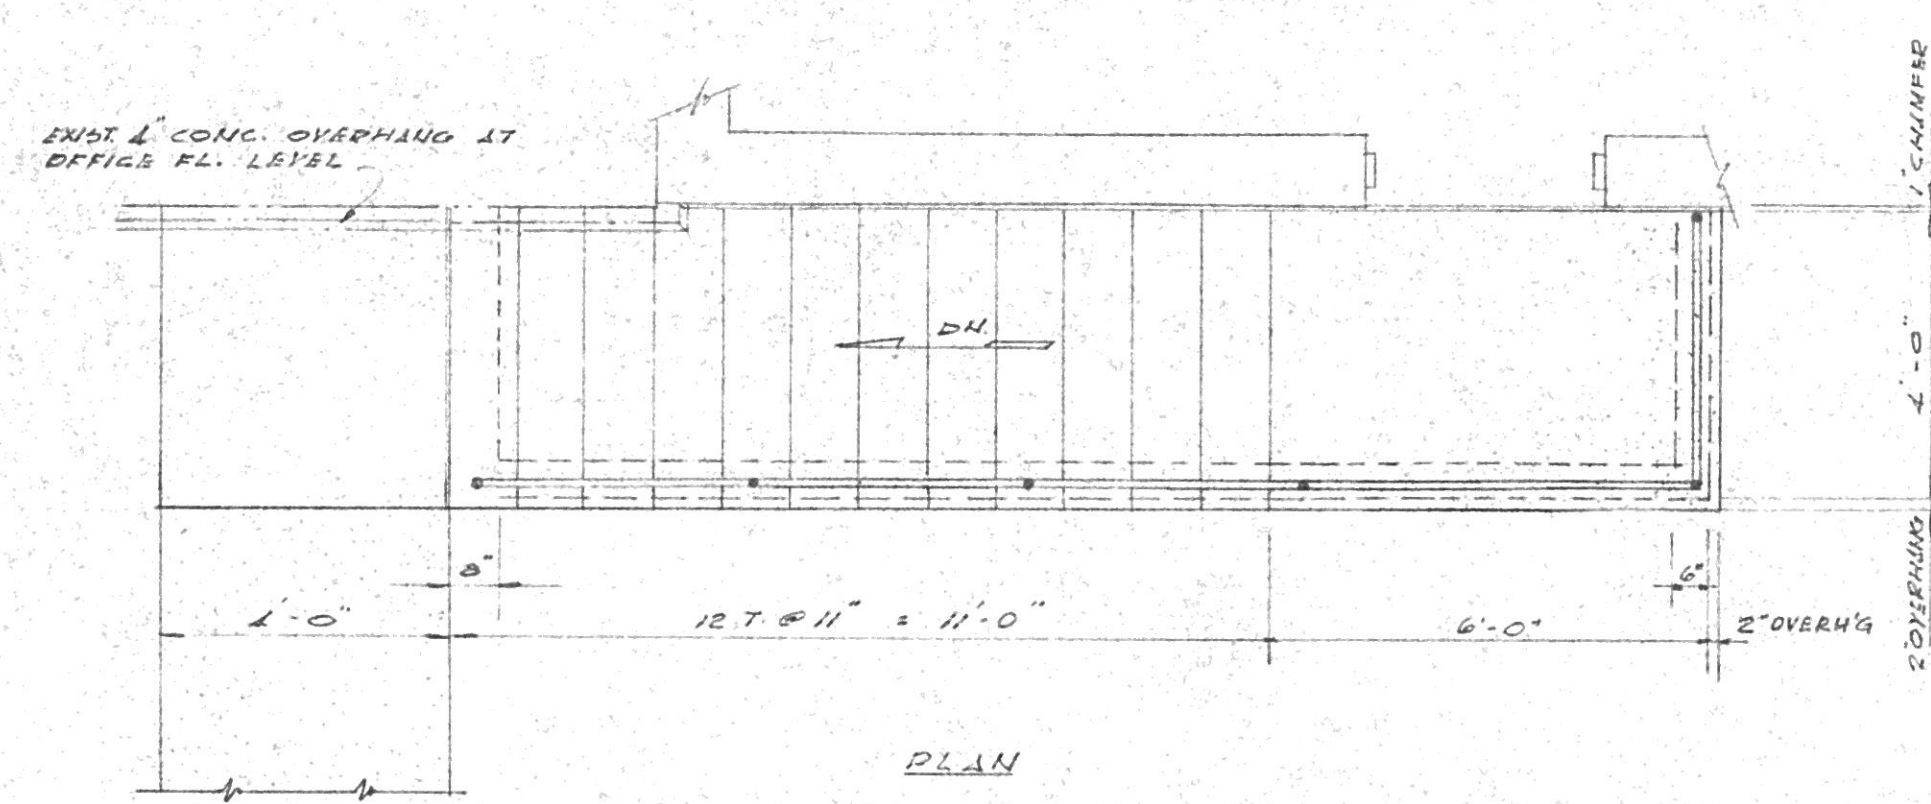


DETAIL OF CONCRETE STAIR AT FRONT
SCALE: 3/8" = 1'-0"

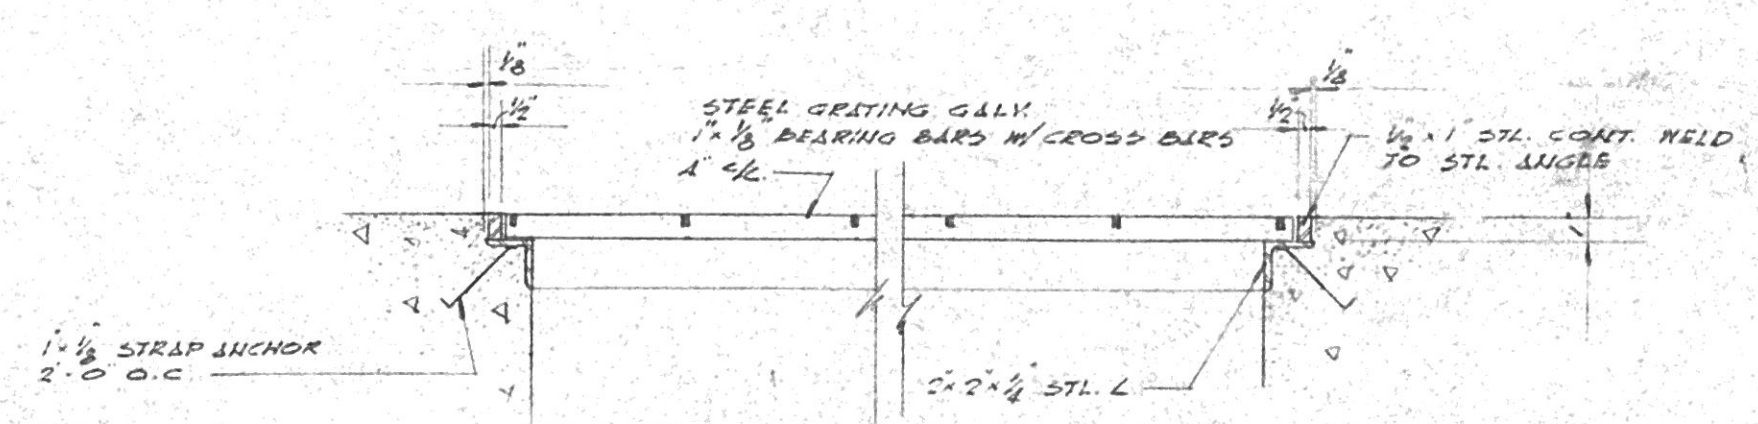


TYPICAL SECTION THRU GRATING
SCALE: 1/4" = 1'-0"

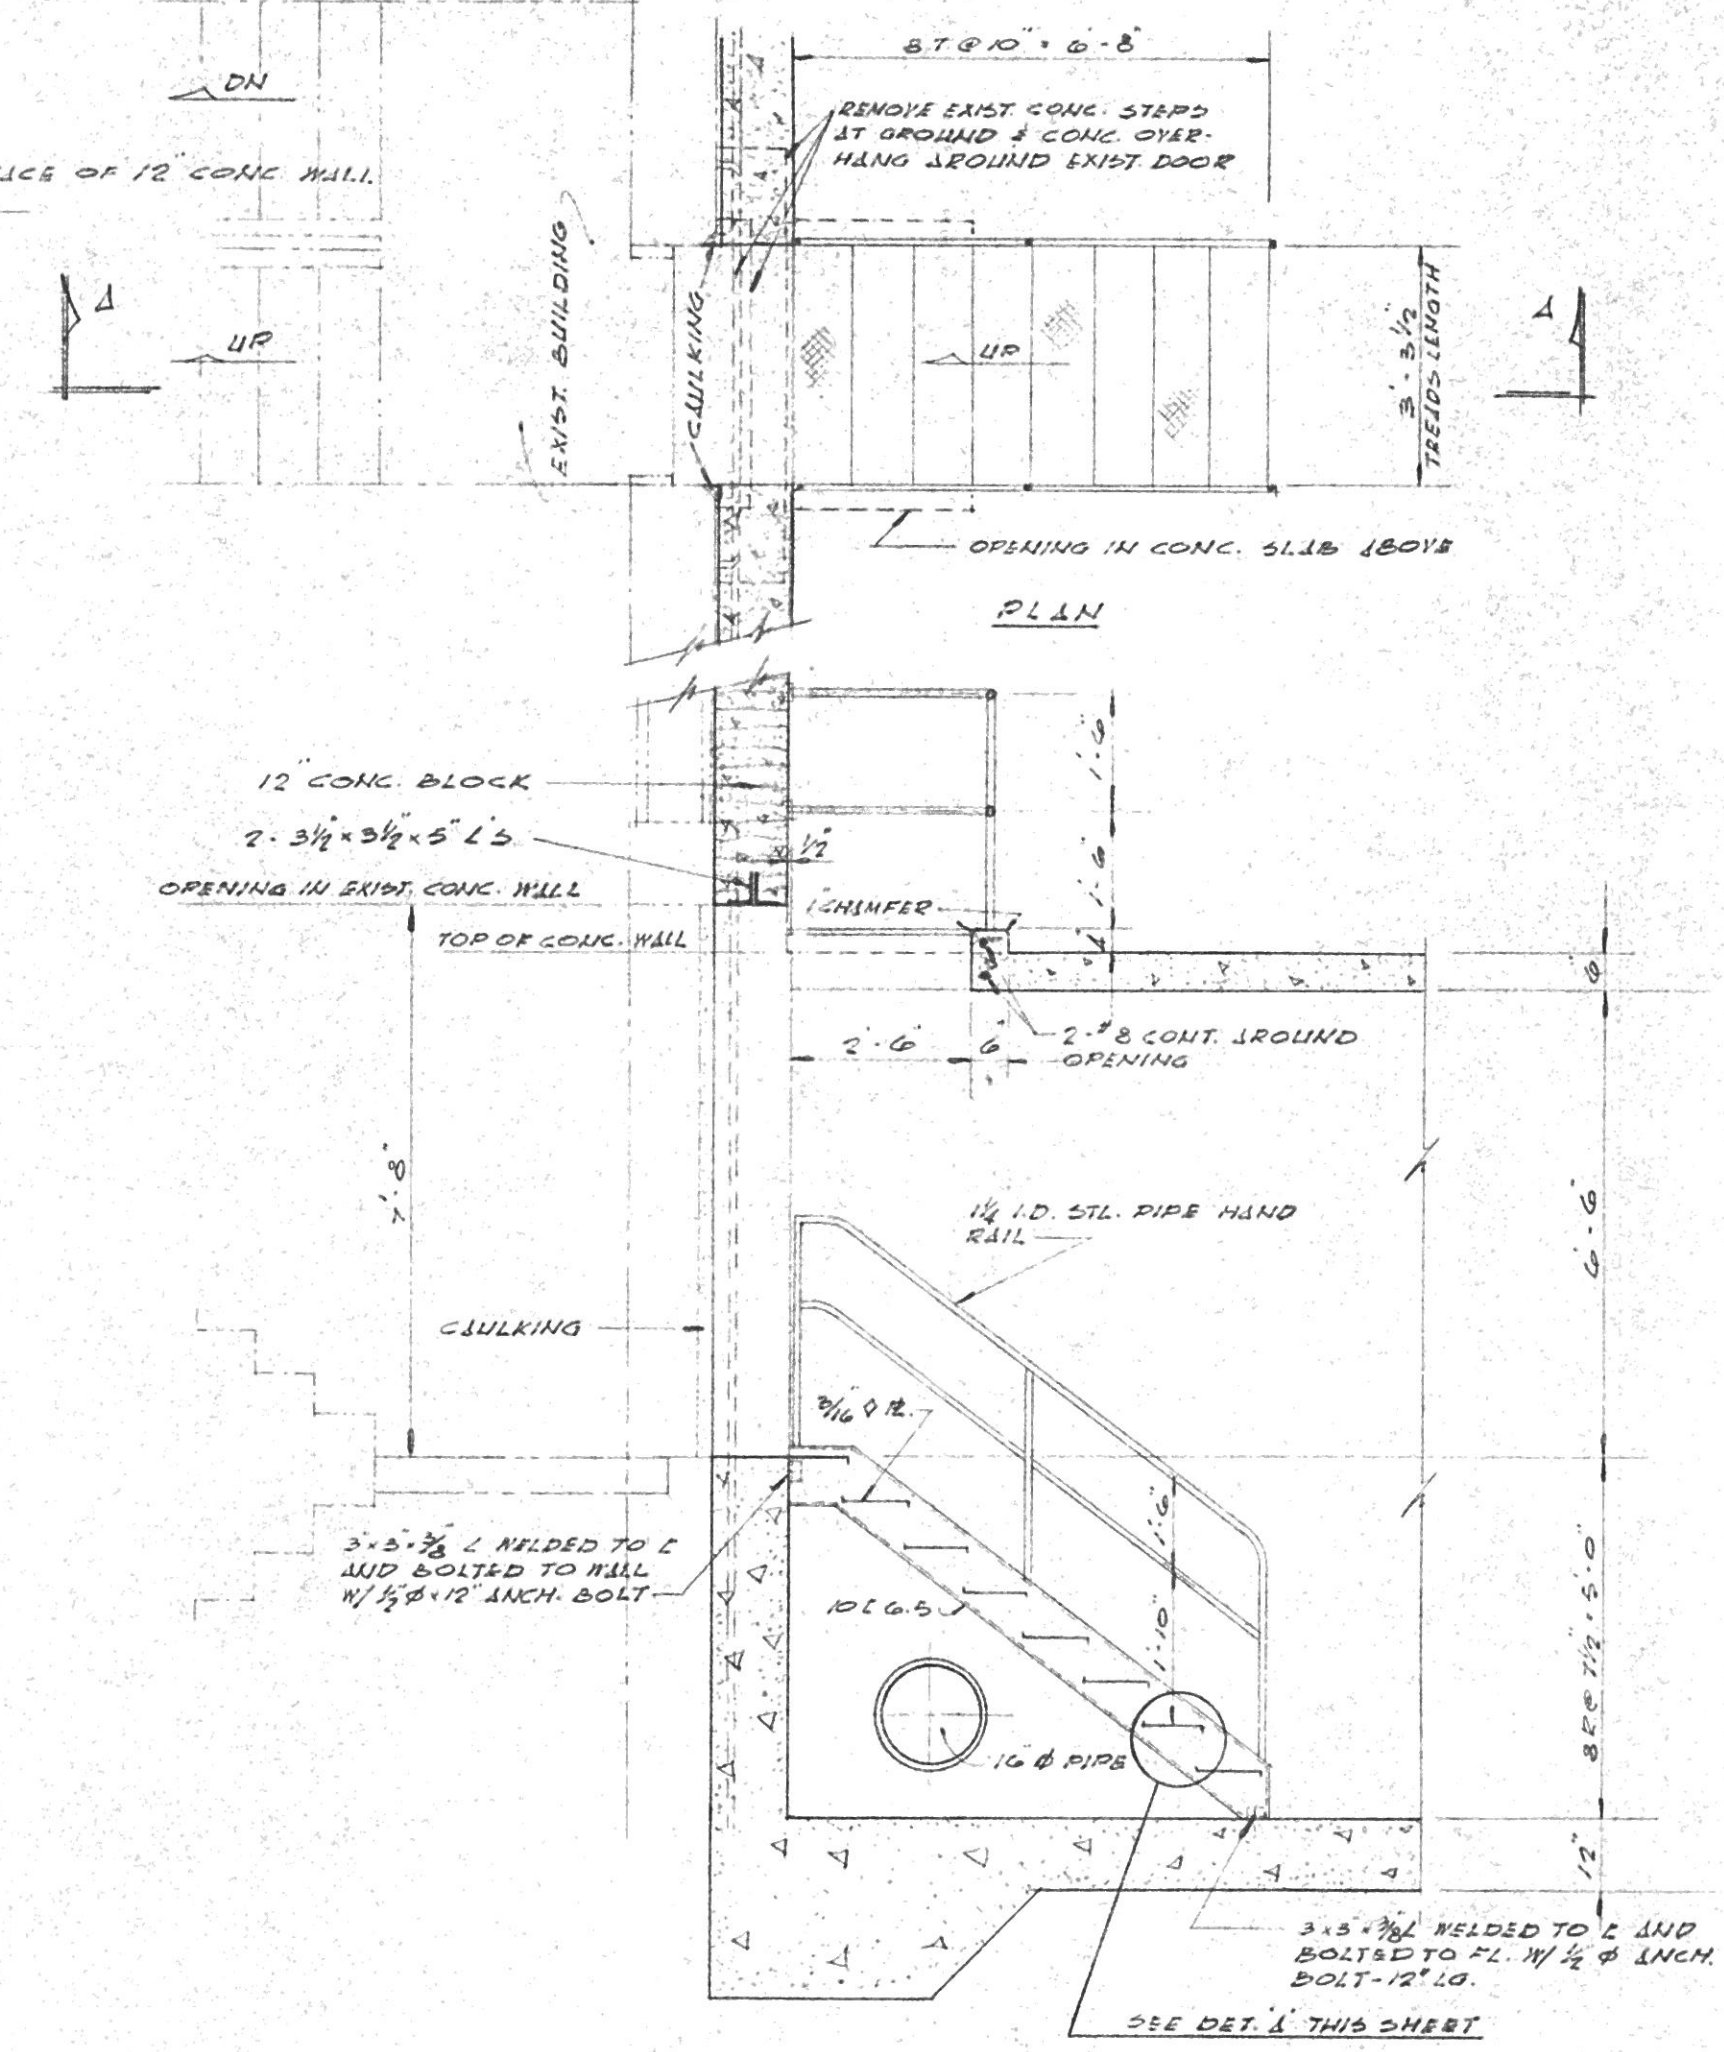


STEEL STAIR AT FILTER FL.
SCALE: 3/8" = 1'-0"

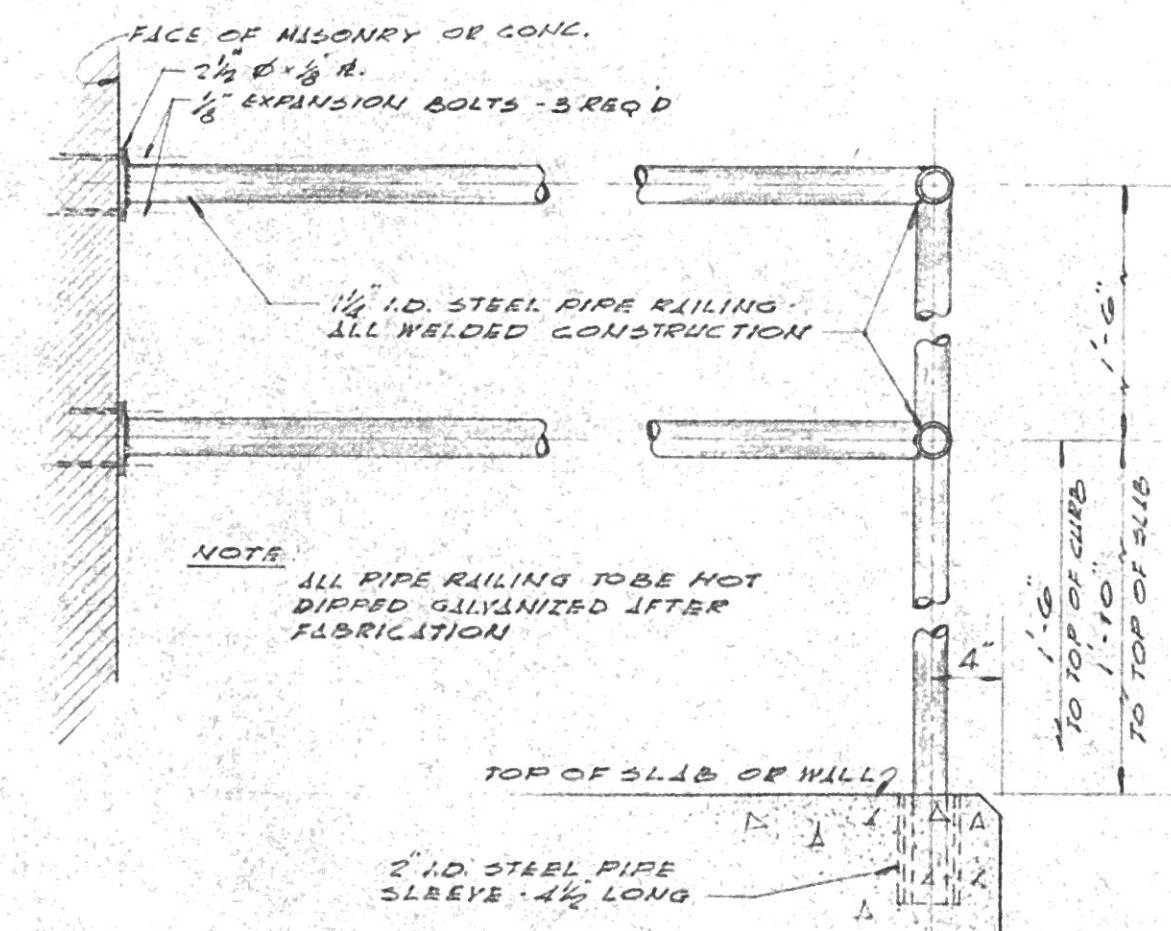


TYPICAL PIPE RAILING DETAIL
SCALE: 1/4" = 1'-0"

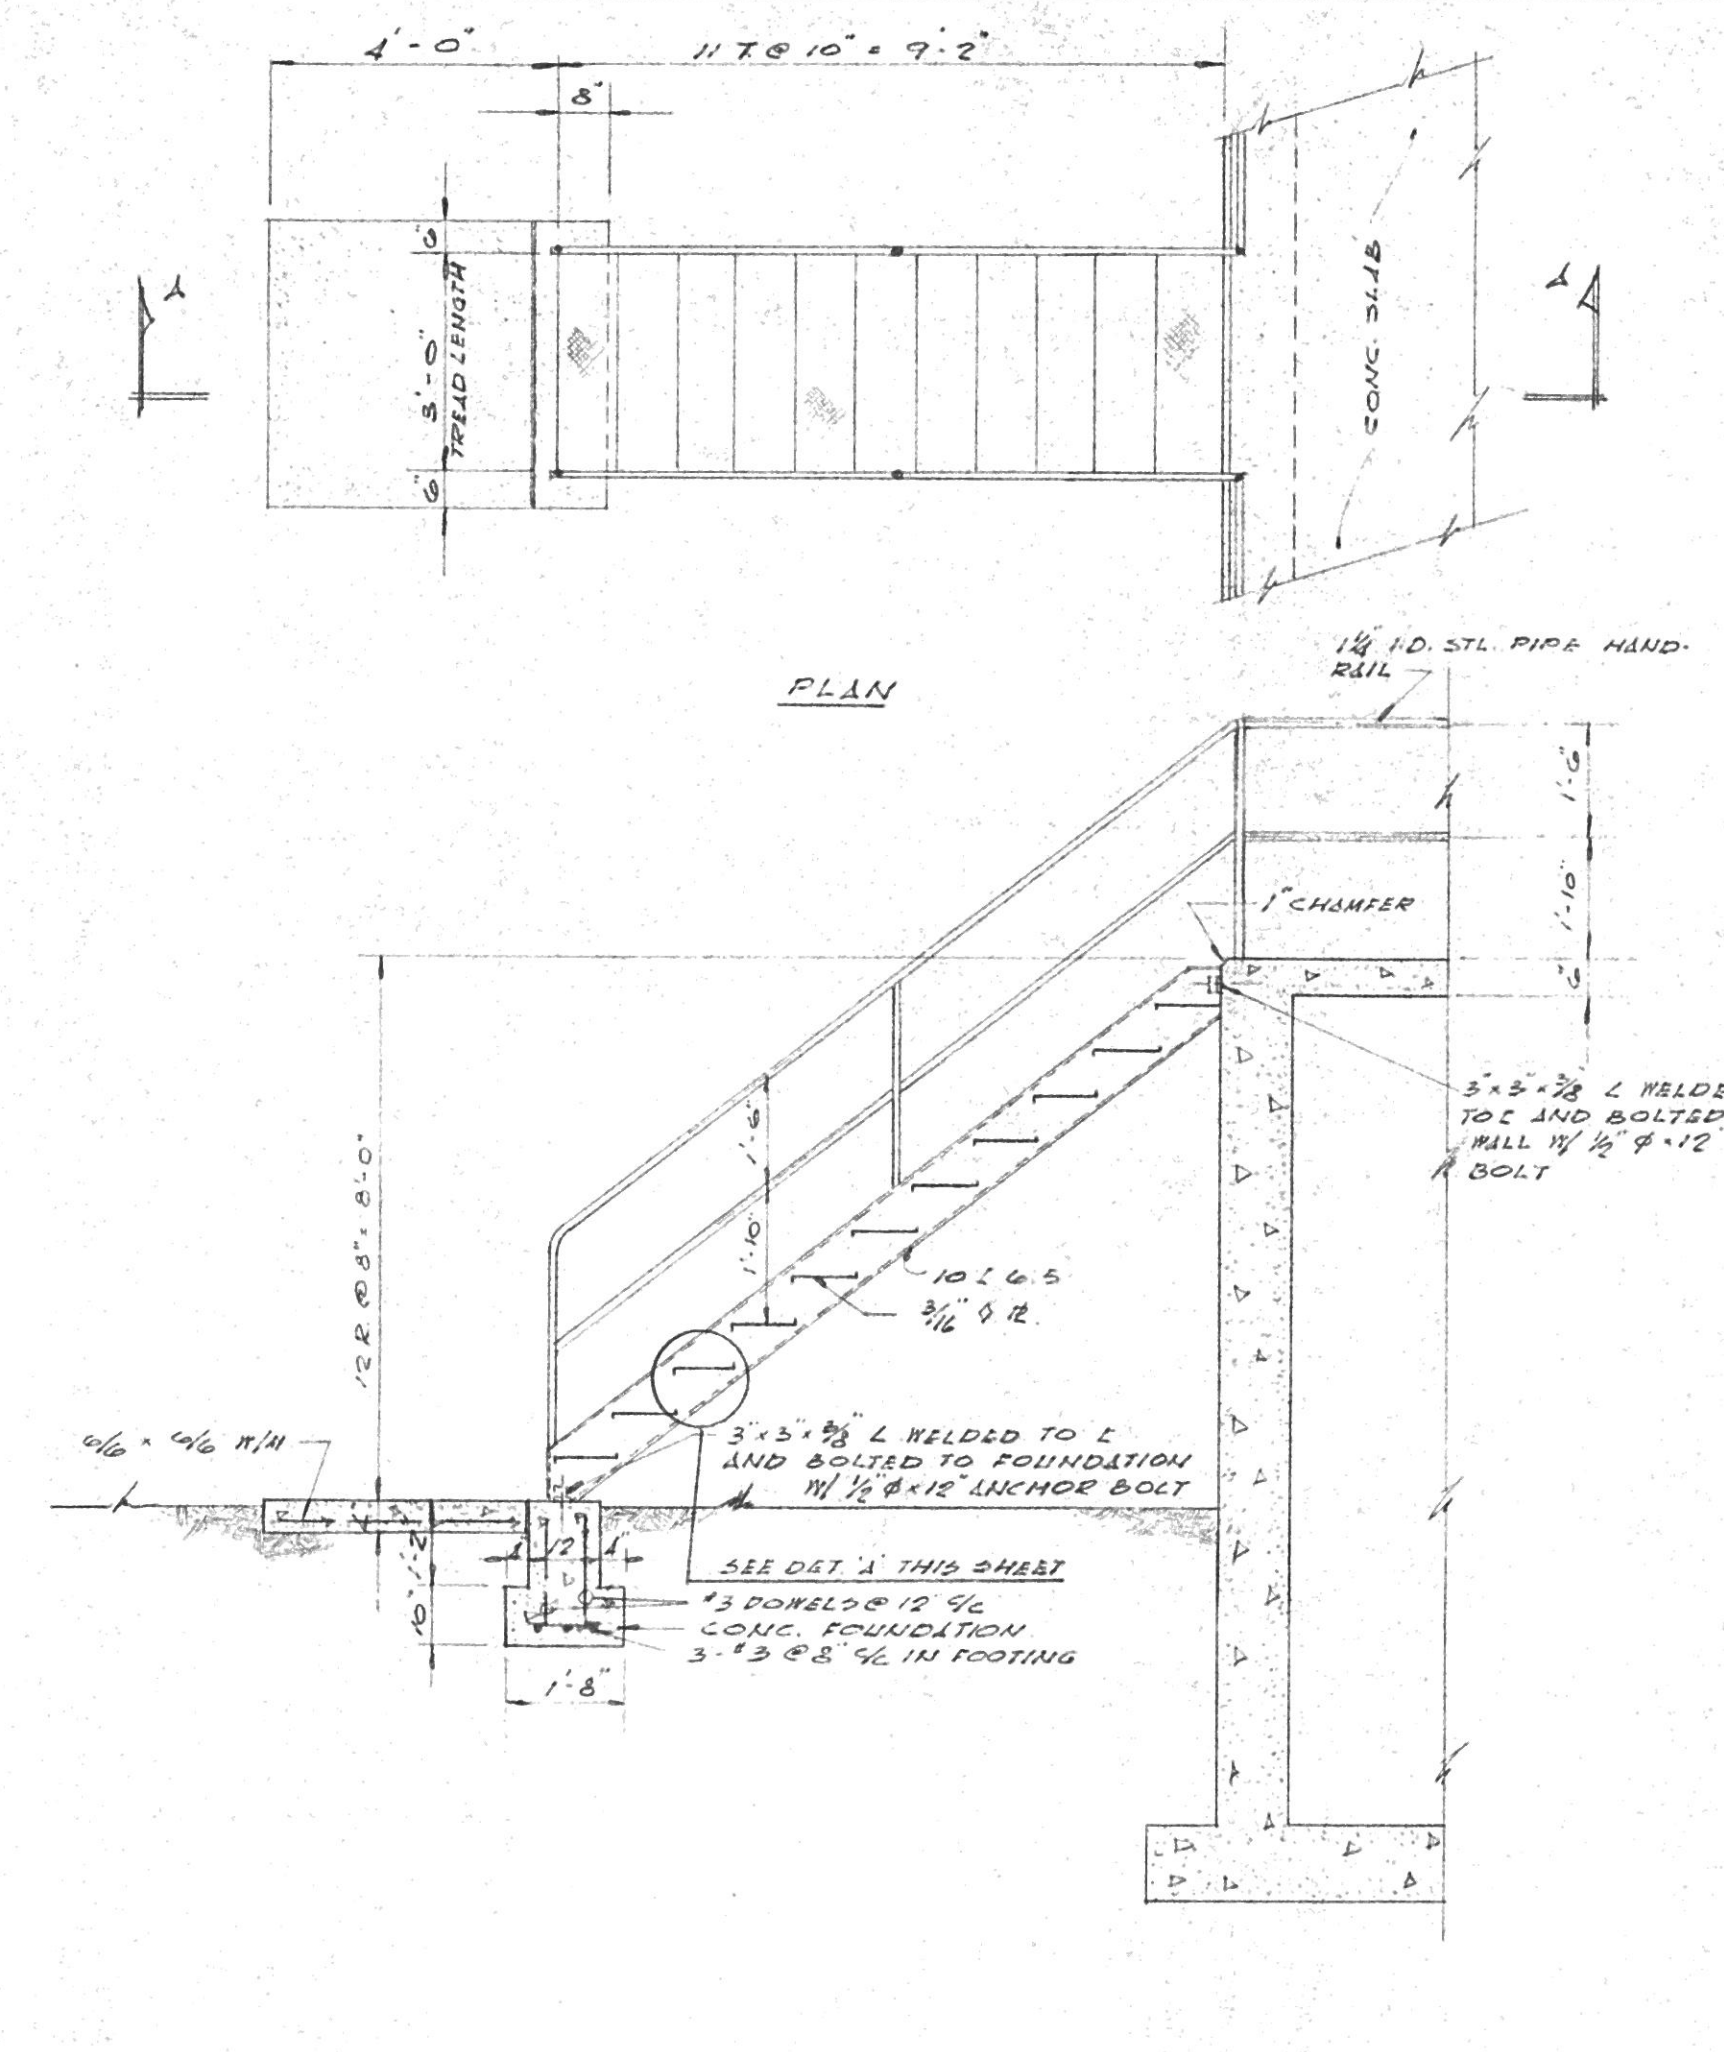


STEEL STAIR AT FLOCCULATOR
SCALE: 3/8" = 1'-0"

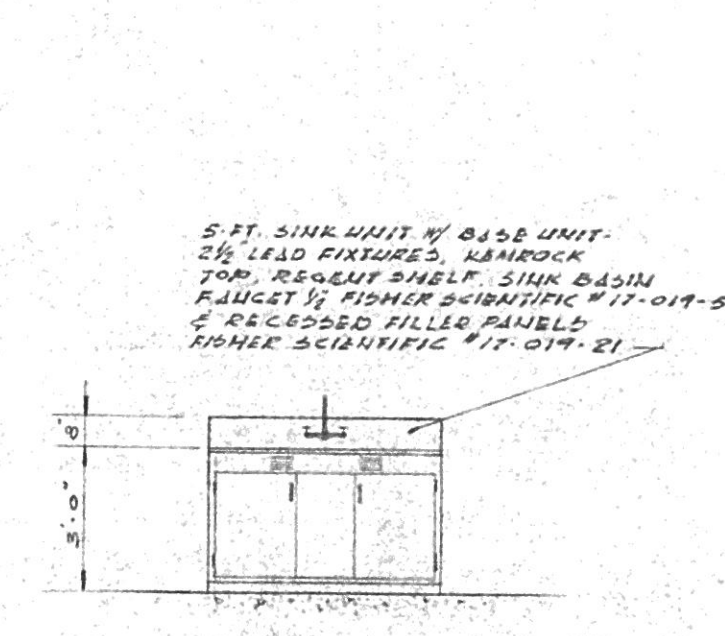


ELEVATION A'

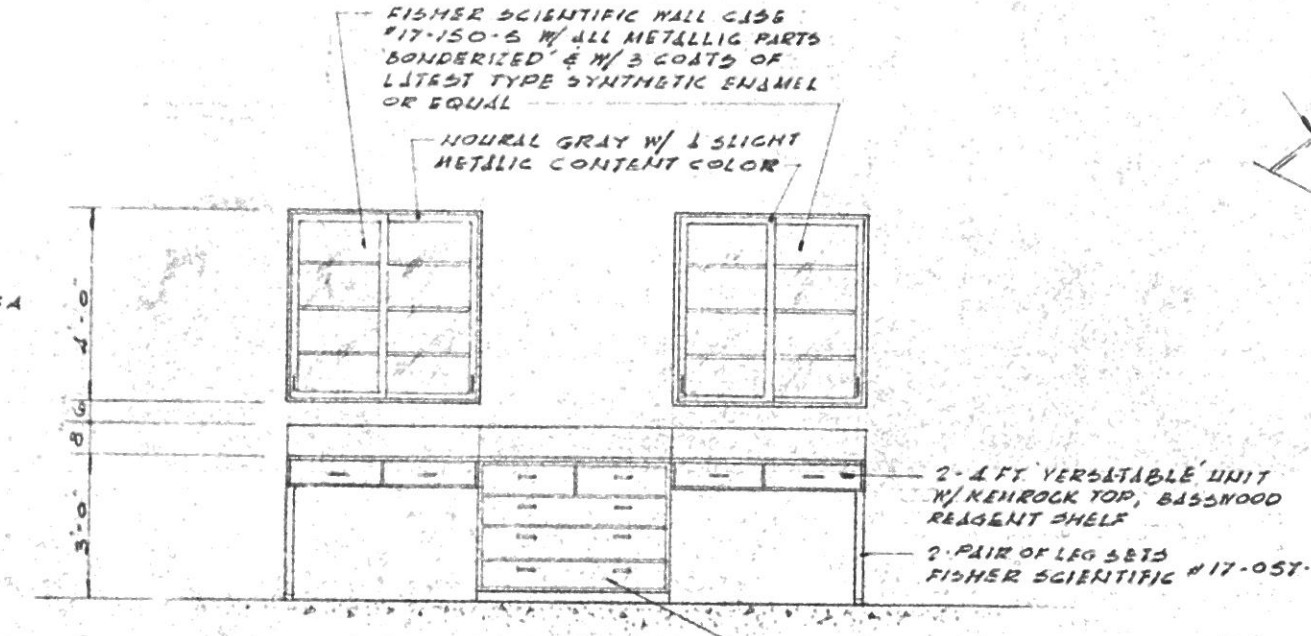

ELEVATION B'

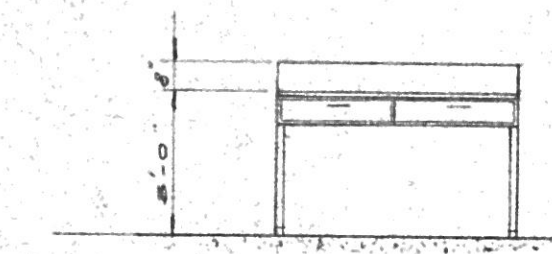

L.B. FURNITURE
SCALE: 1/4" = 1'-0"
(FISHER SCIENTIFIC OR EQUAL)

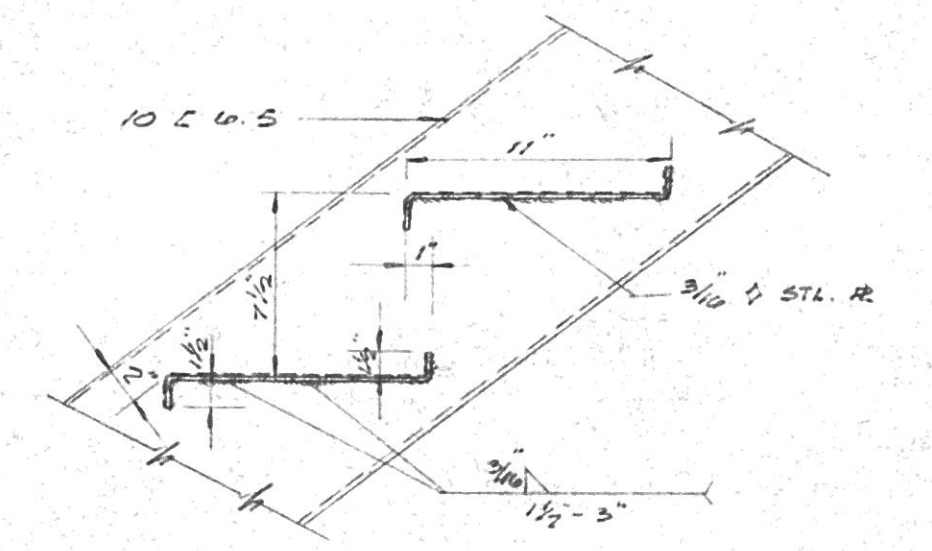

DETAIL A'
SCALE: 1/4" = 1'-0"

WEST VIRGINIA
STATE DEPARTMENT OF HEALTH
RECEIVED 12-13-67
REJECTED
RETURNED
FOR CHANGES
APPROVED 12-13-67 NO. 2897
DIVISION OF SANITARY ENGINEERING

No.	DATE	DESCRIPTION	
REVISIONS			
MUNICIPAL UTILITY COMMISSION			
CITY OF SAINT ALBANS			
KANAWHA COUNTY		WEST VIRGINIA	
WATER PROJECT			
FILTER PLANT EXPANSION			
STAIR AND GRATING DETAILS			
CHECKED BY: AFK		APPROVED BY: TJB	
DATE: SEPT. 1967		SCALE: AS SHOWN	
		Drwg. No.	
		A-2114	
KELLEY, GIDLEY, STAUB & BLAIR, INC.			
CONSULTING ENGINEERS • CHARLESTON, WEST VIRGINIA			