
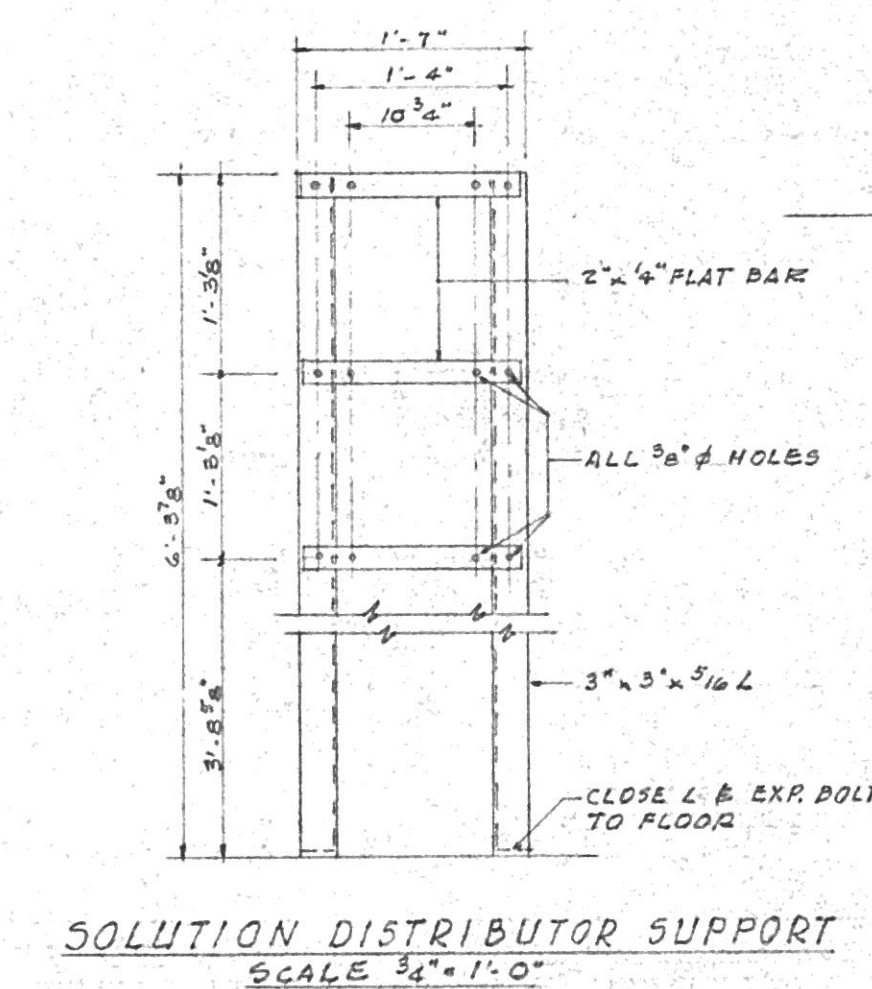
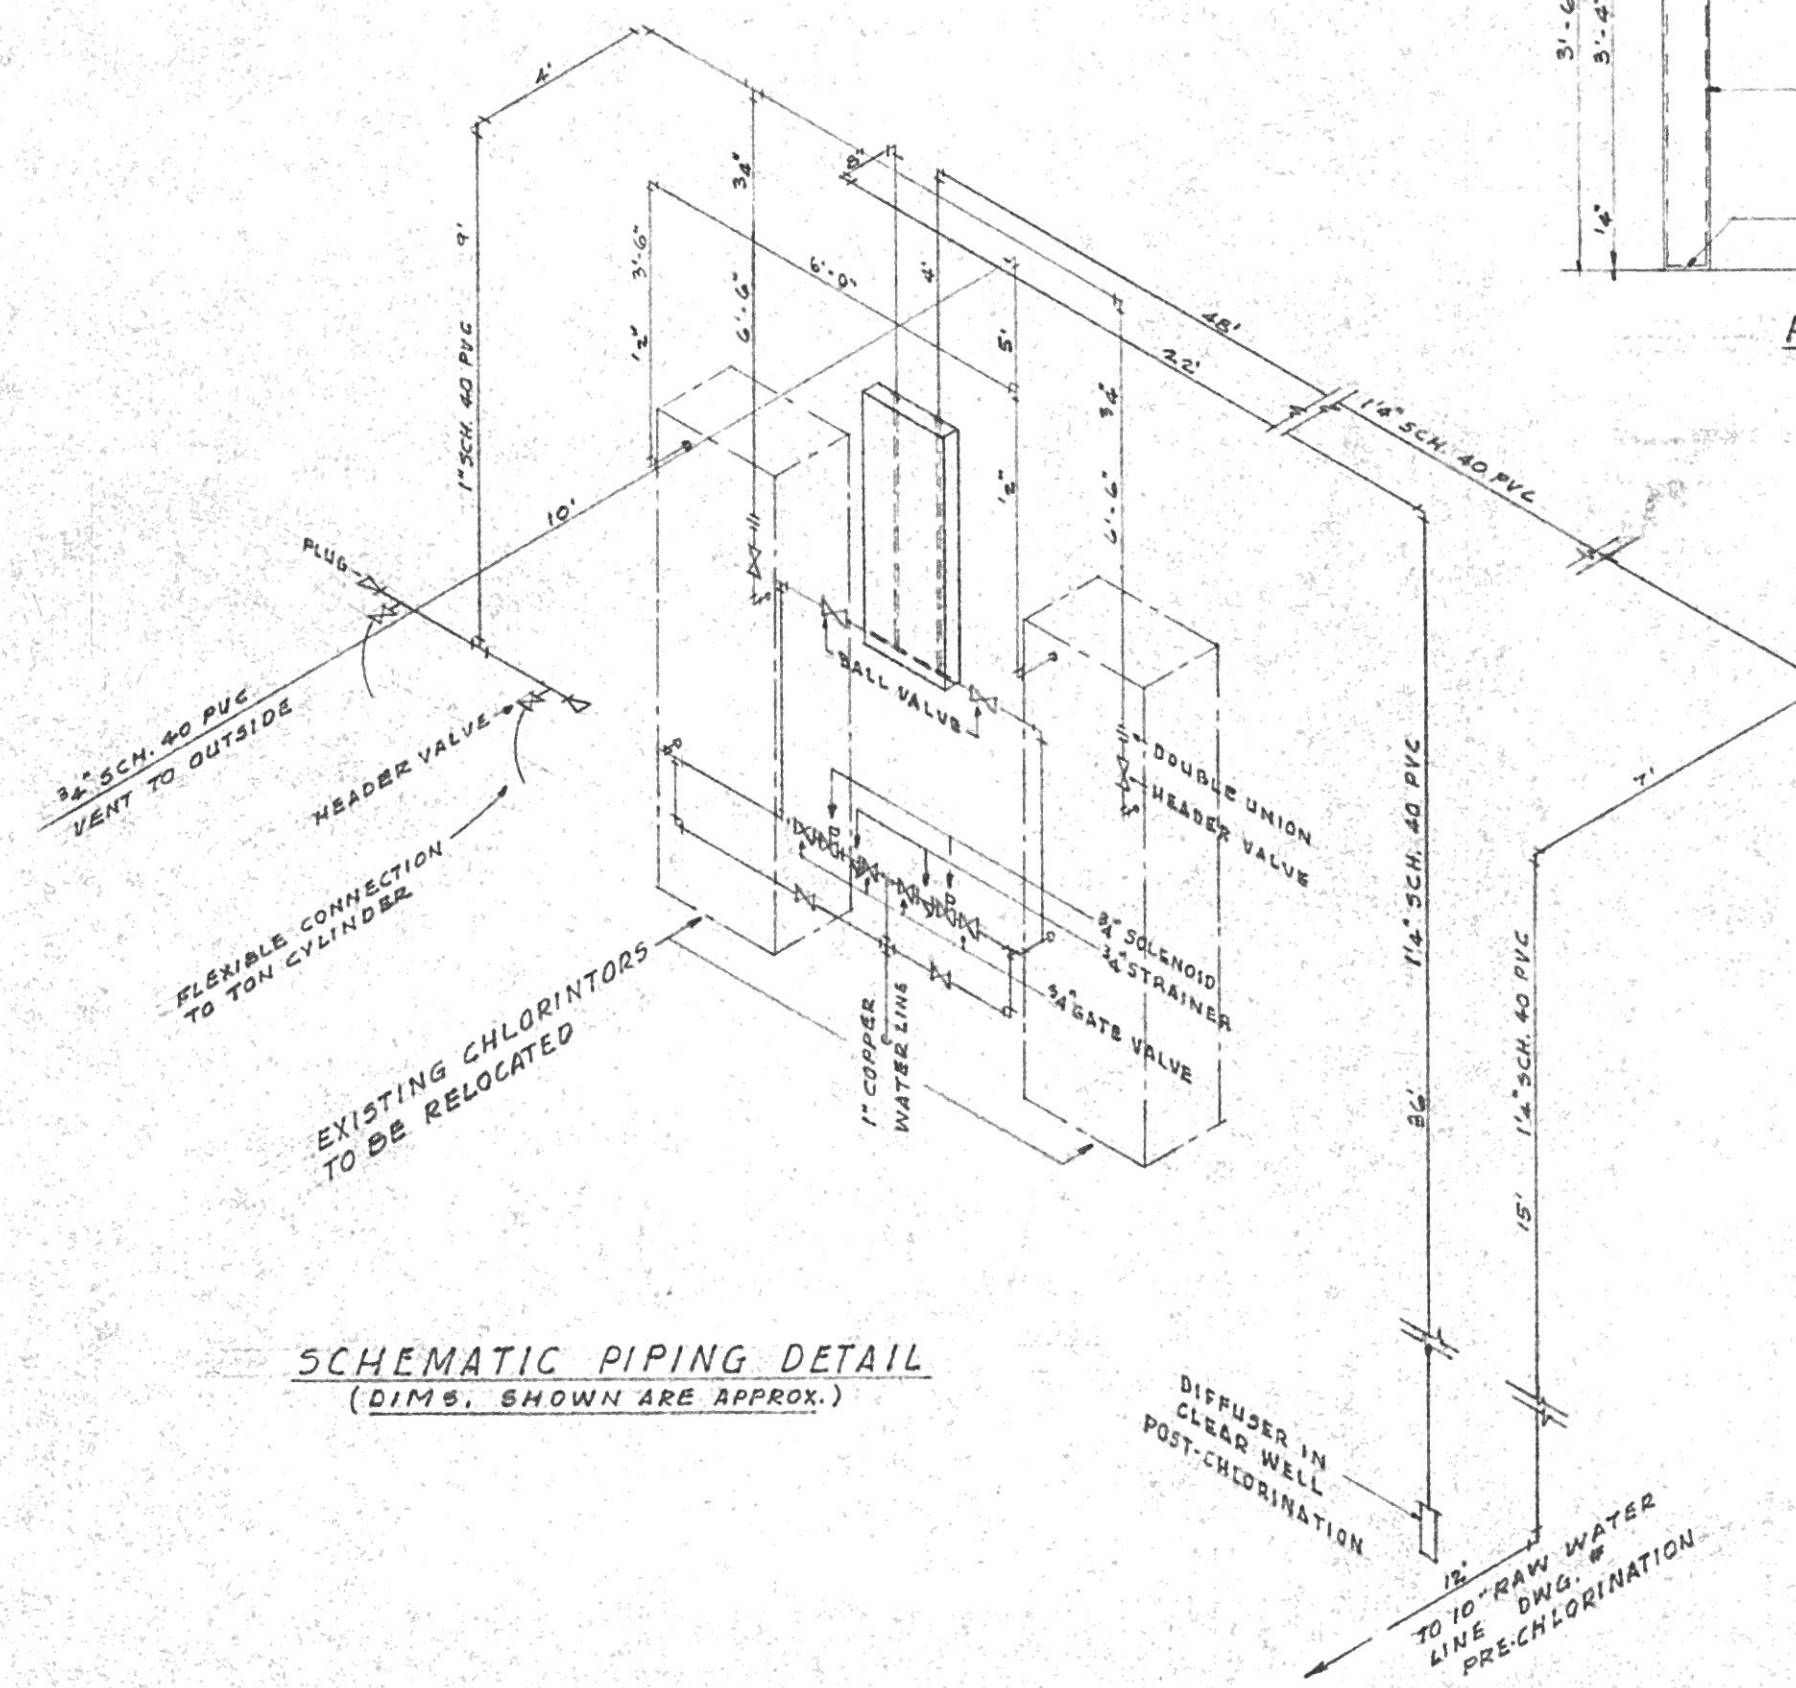
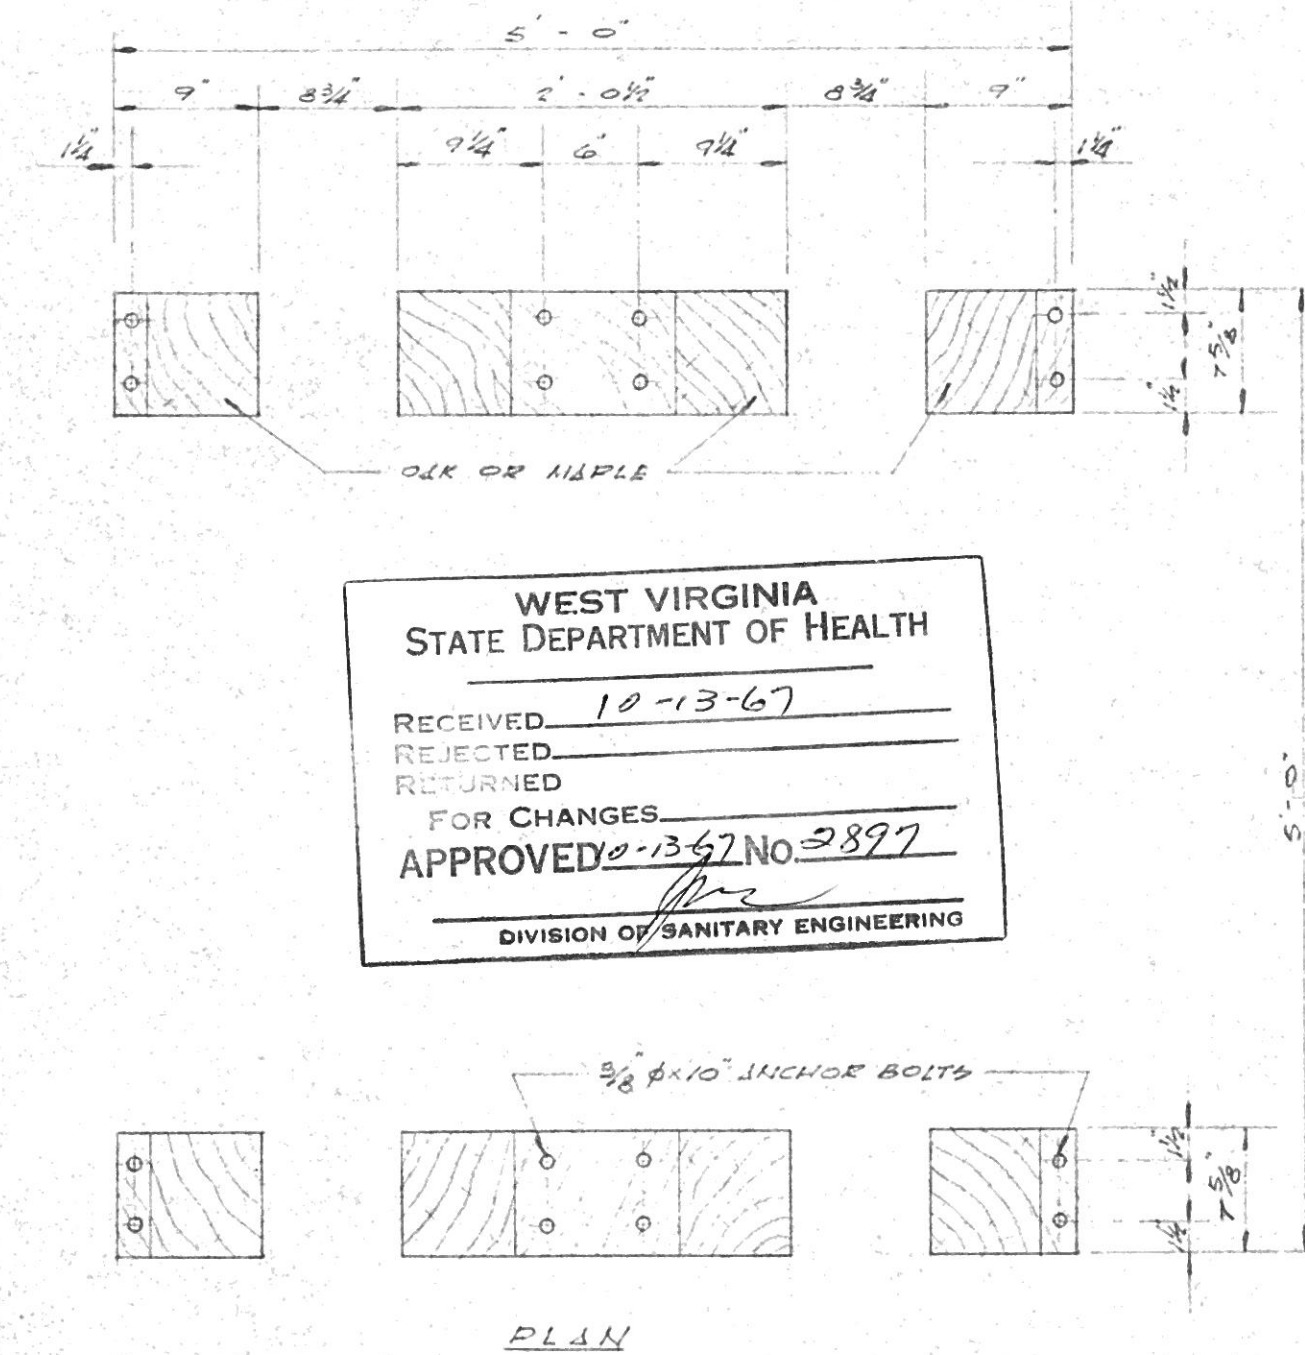
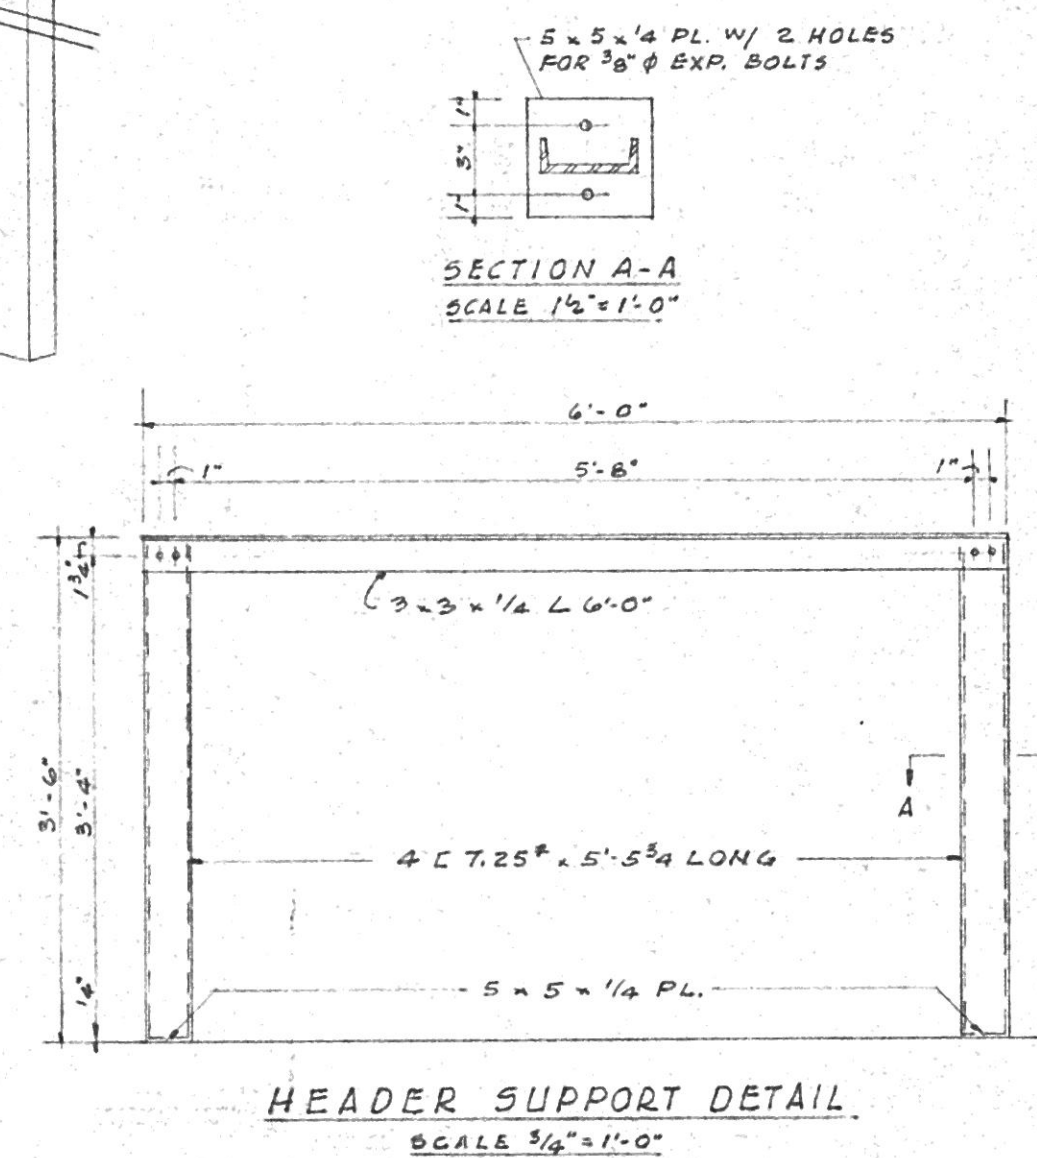
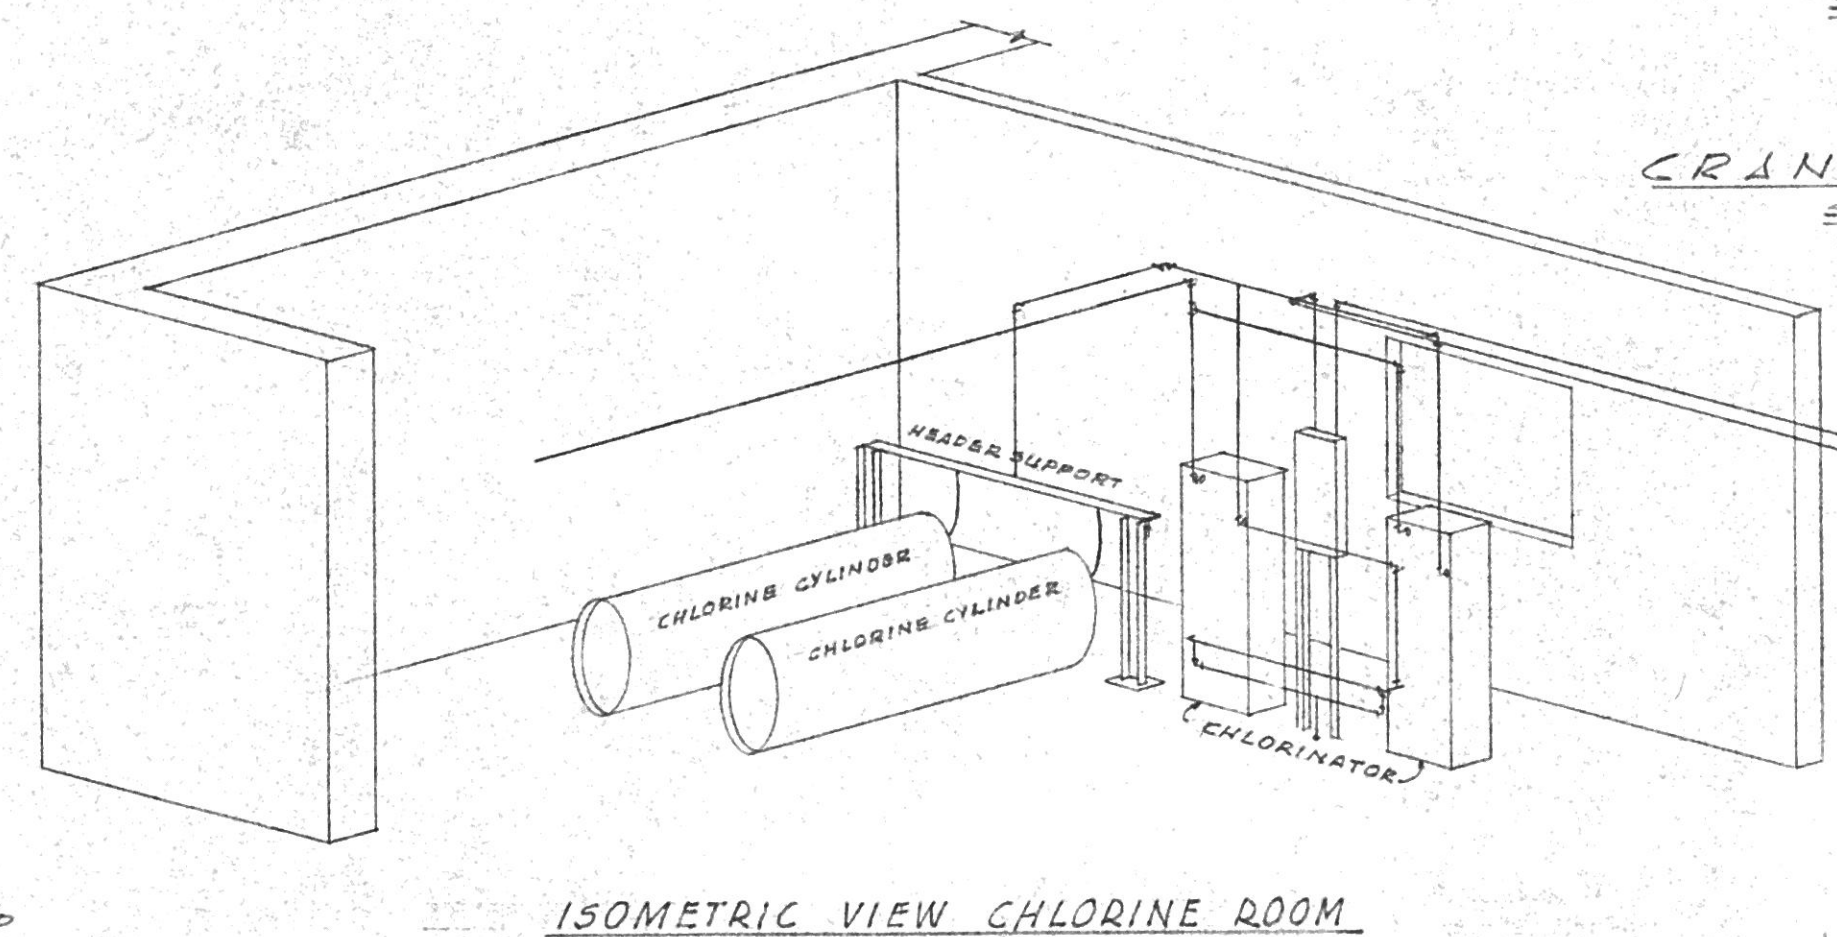
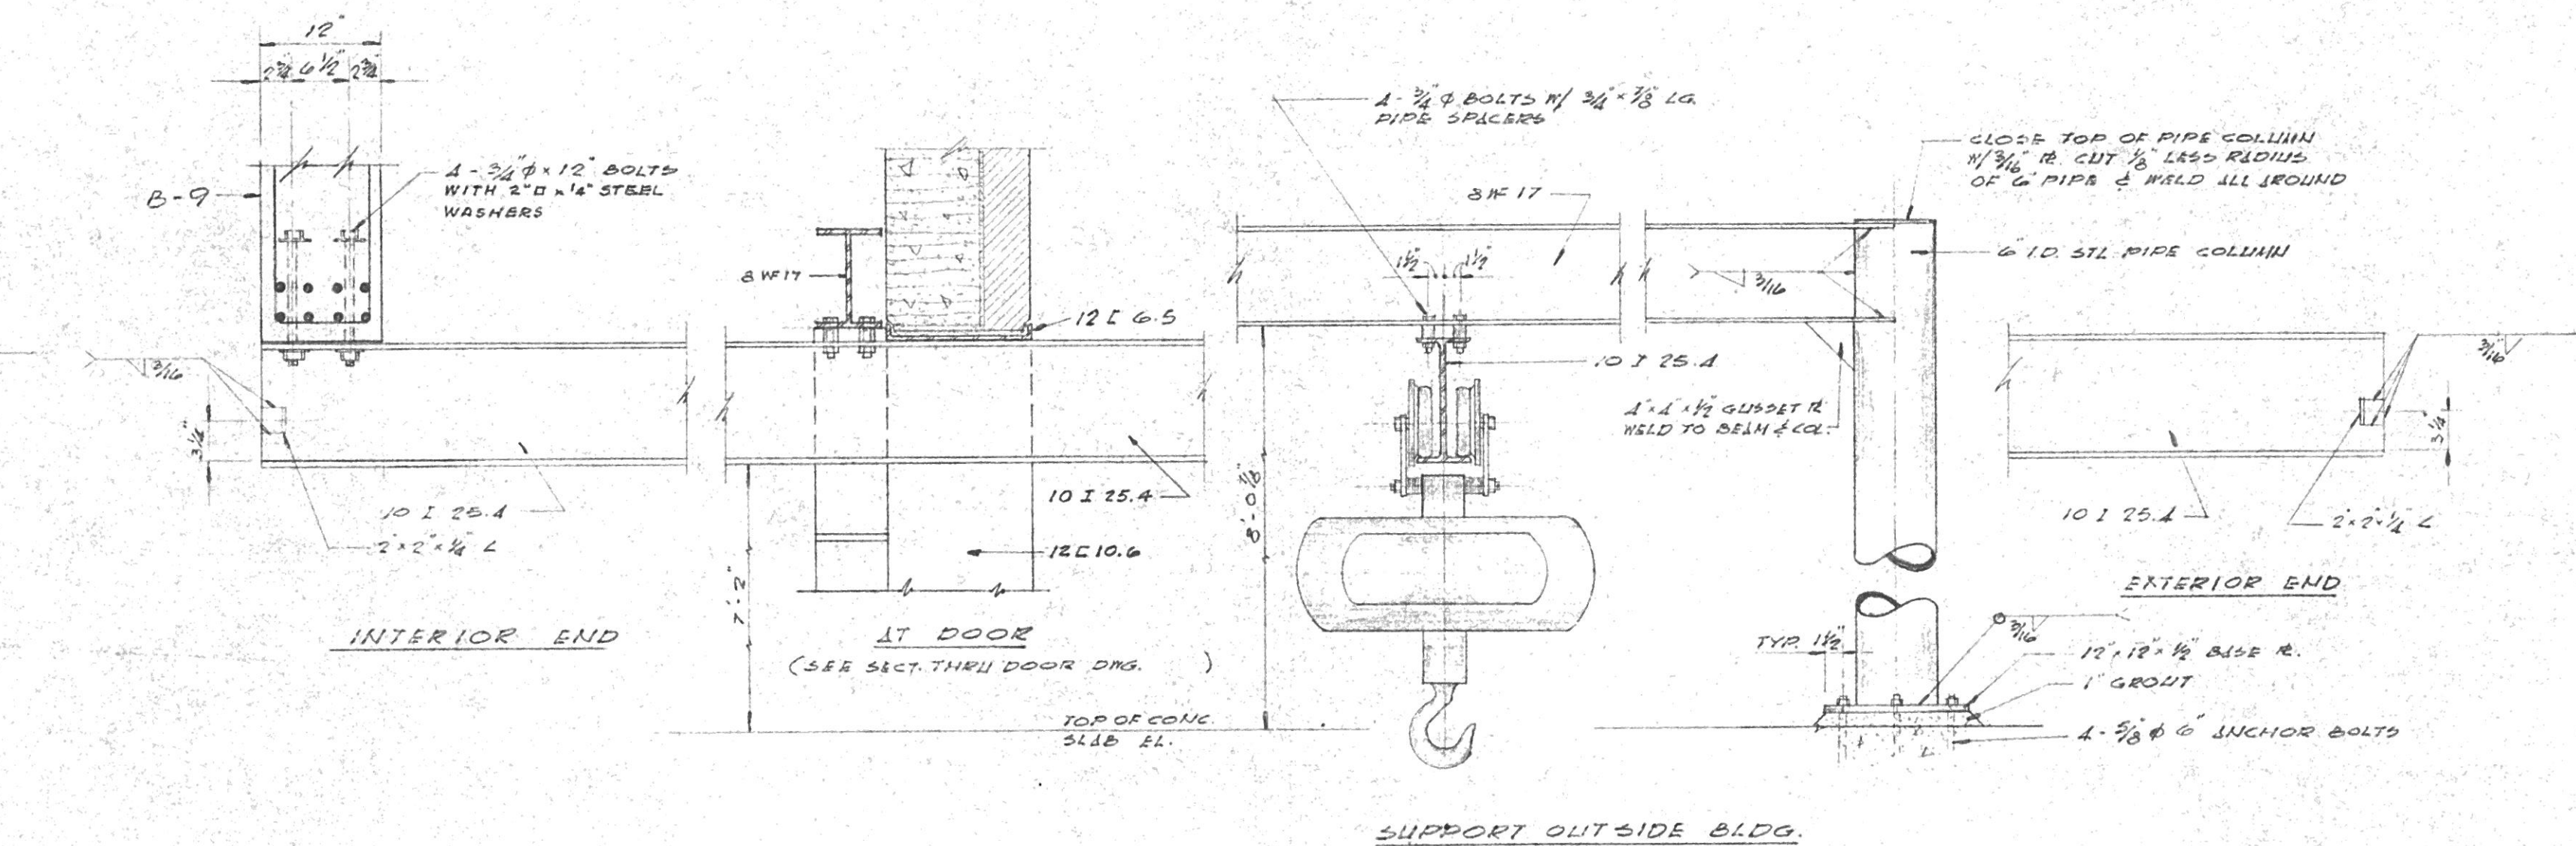


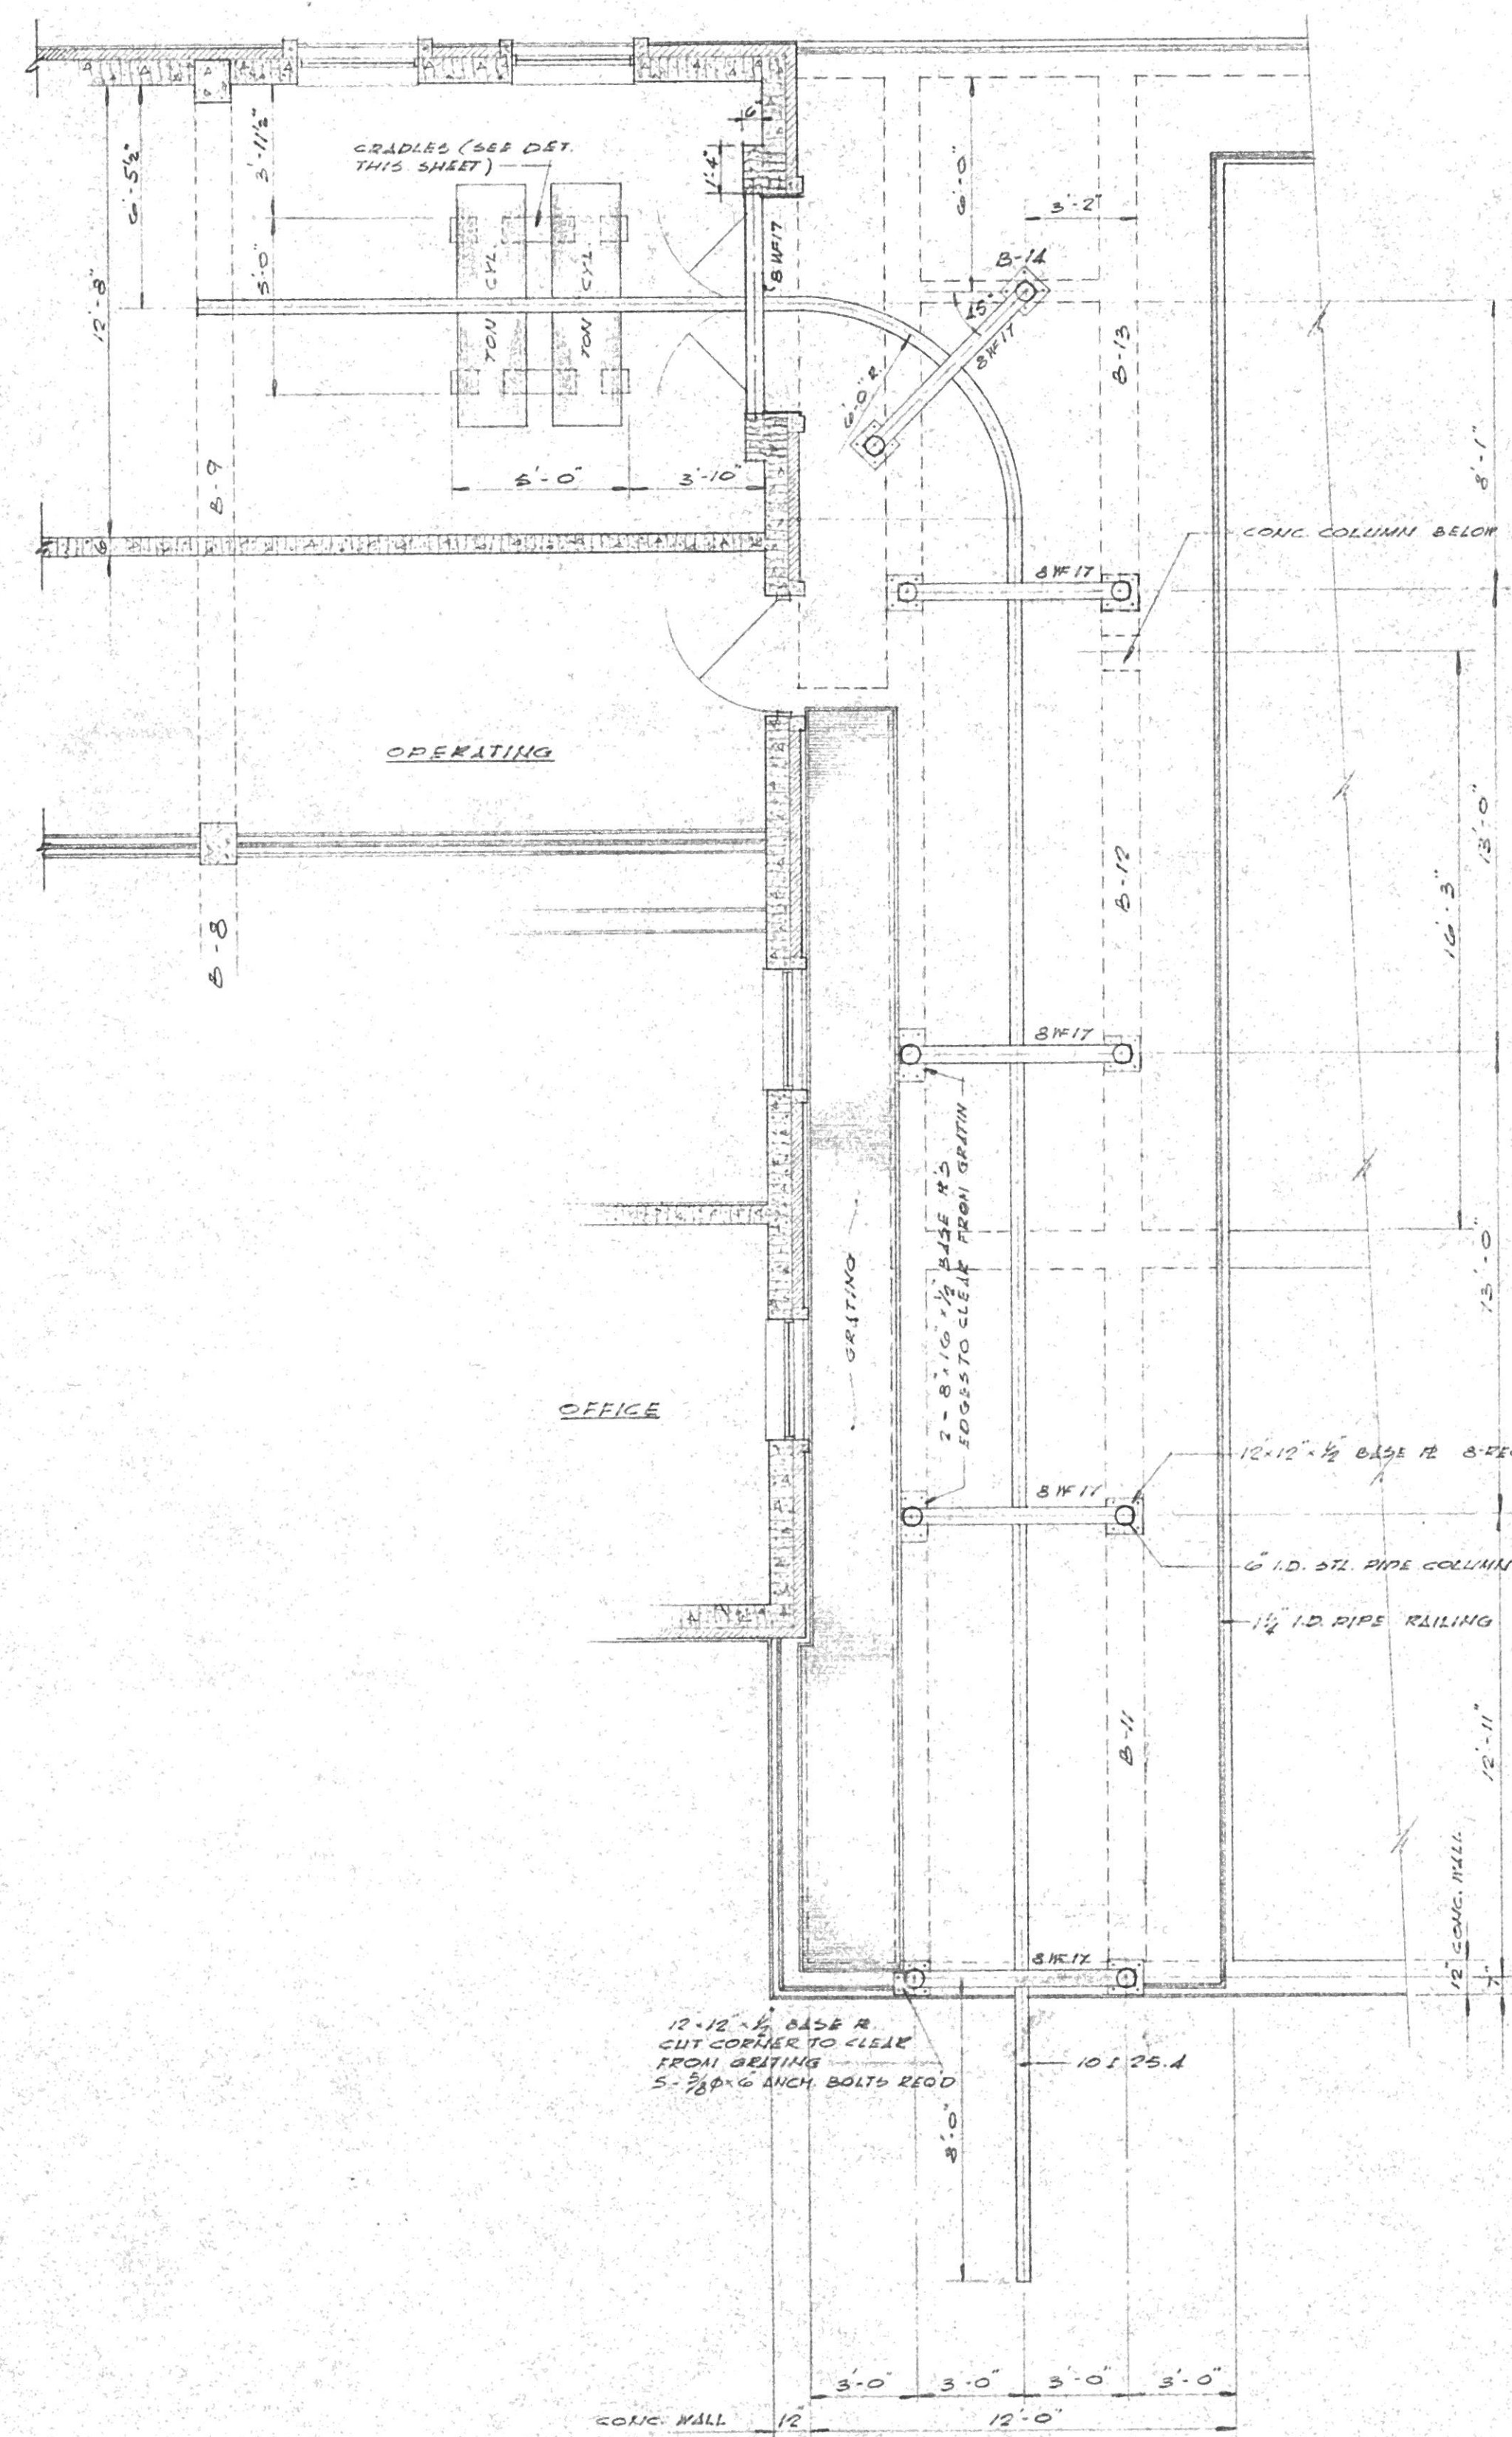

WEST VIRGINIA
STATE DEPARTMENT OF HEALTH

RECEIVED 10-13-67

REJECTED _____

RETURNED _____

FOR CHANGES _____

APPROVED 10-13-67 No. 2897

[Signature]

DIVISION OF SANITARY ENGINEERING

No.		DATE		DESCRIPTION	
REVISIONS					
MUNICIPAL UTILITY COMMISSION CITY OF SAINT ALBANS KANAWHA COUNTY WEST VIRGINIA					
WATER PROJECT FILTER PLANT EXPANSION CHLORINE HANDLING DETAILS					
CHECKED BY: AFK		APPROVED BY: TJB		DRAWN NO.	
DATE: SEPT. 1967		SCALE: AS SHOWN		A-2115	
KELLEY, GIDLEY, STAUB & BLAIR, INC. CONSULTING ENGINEERS • CHARLESTON, WEST VIRGINIA					