




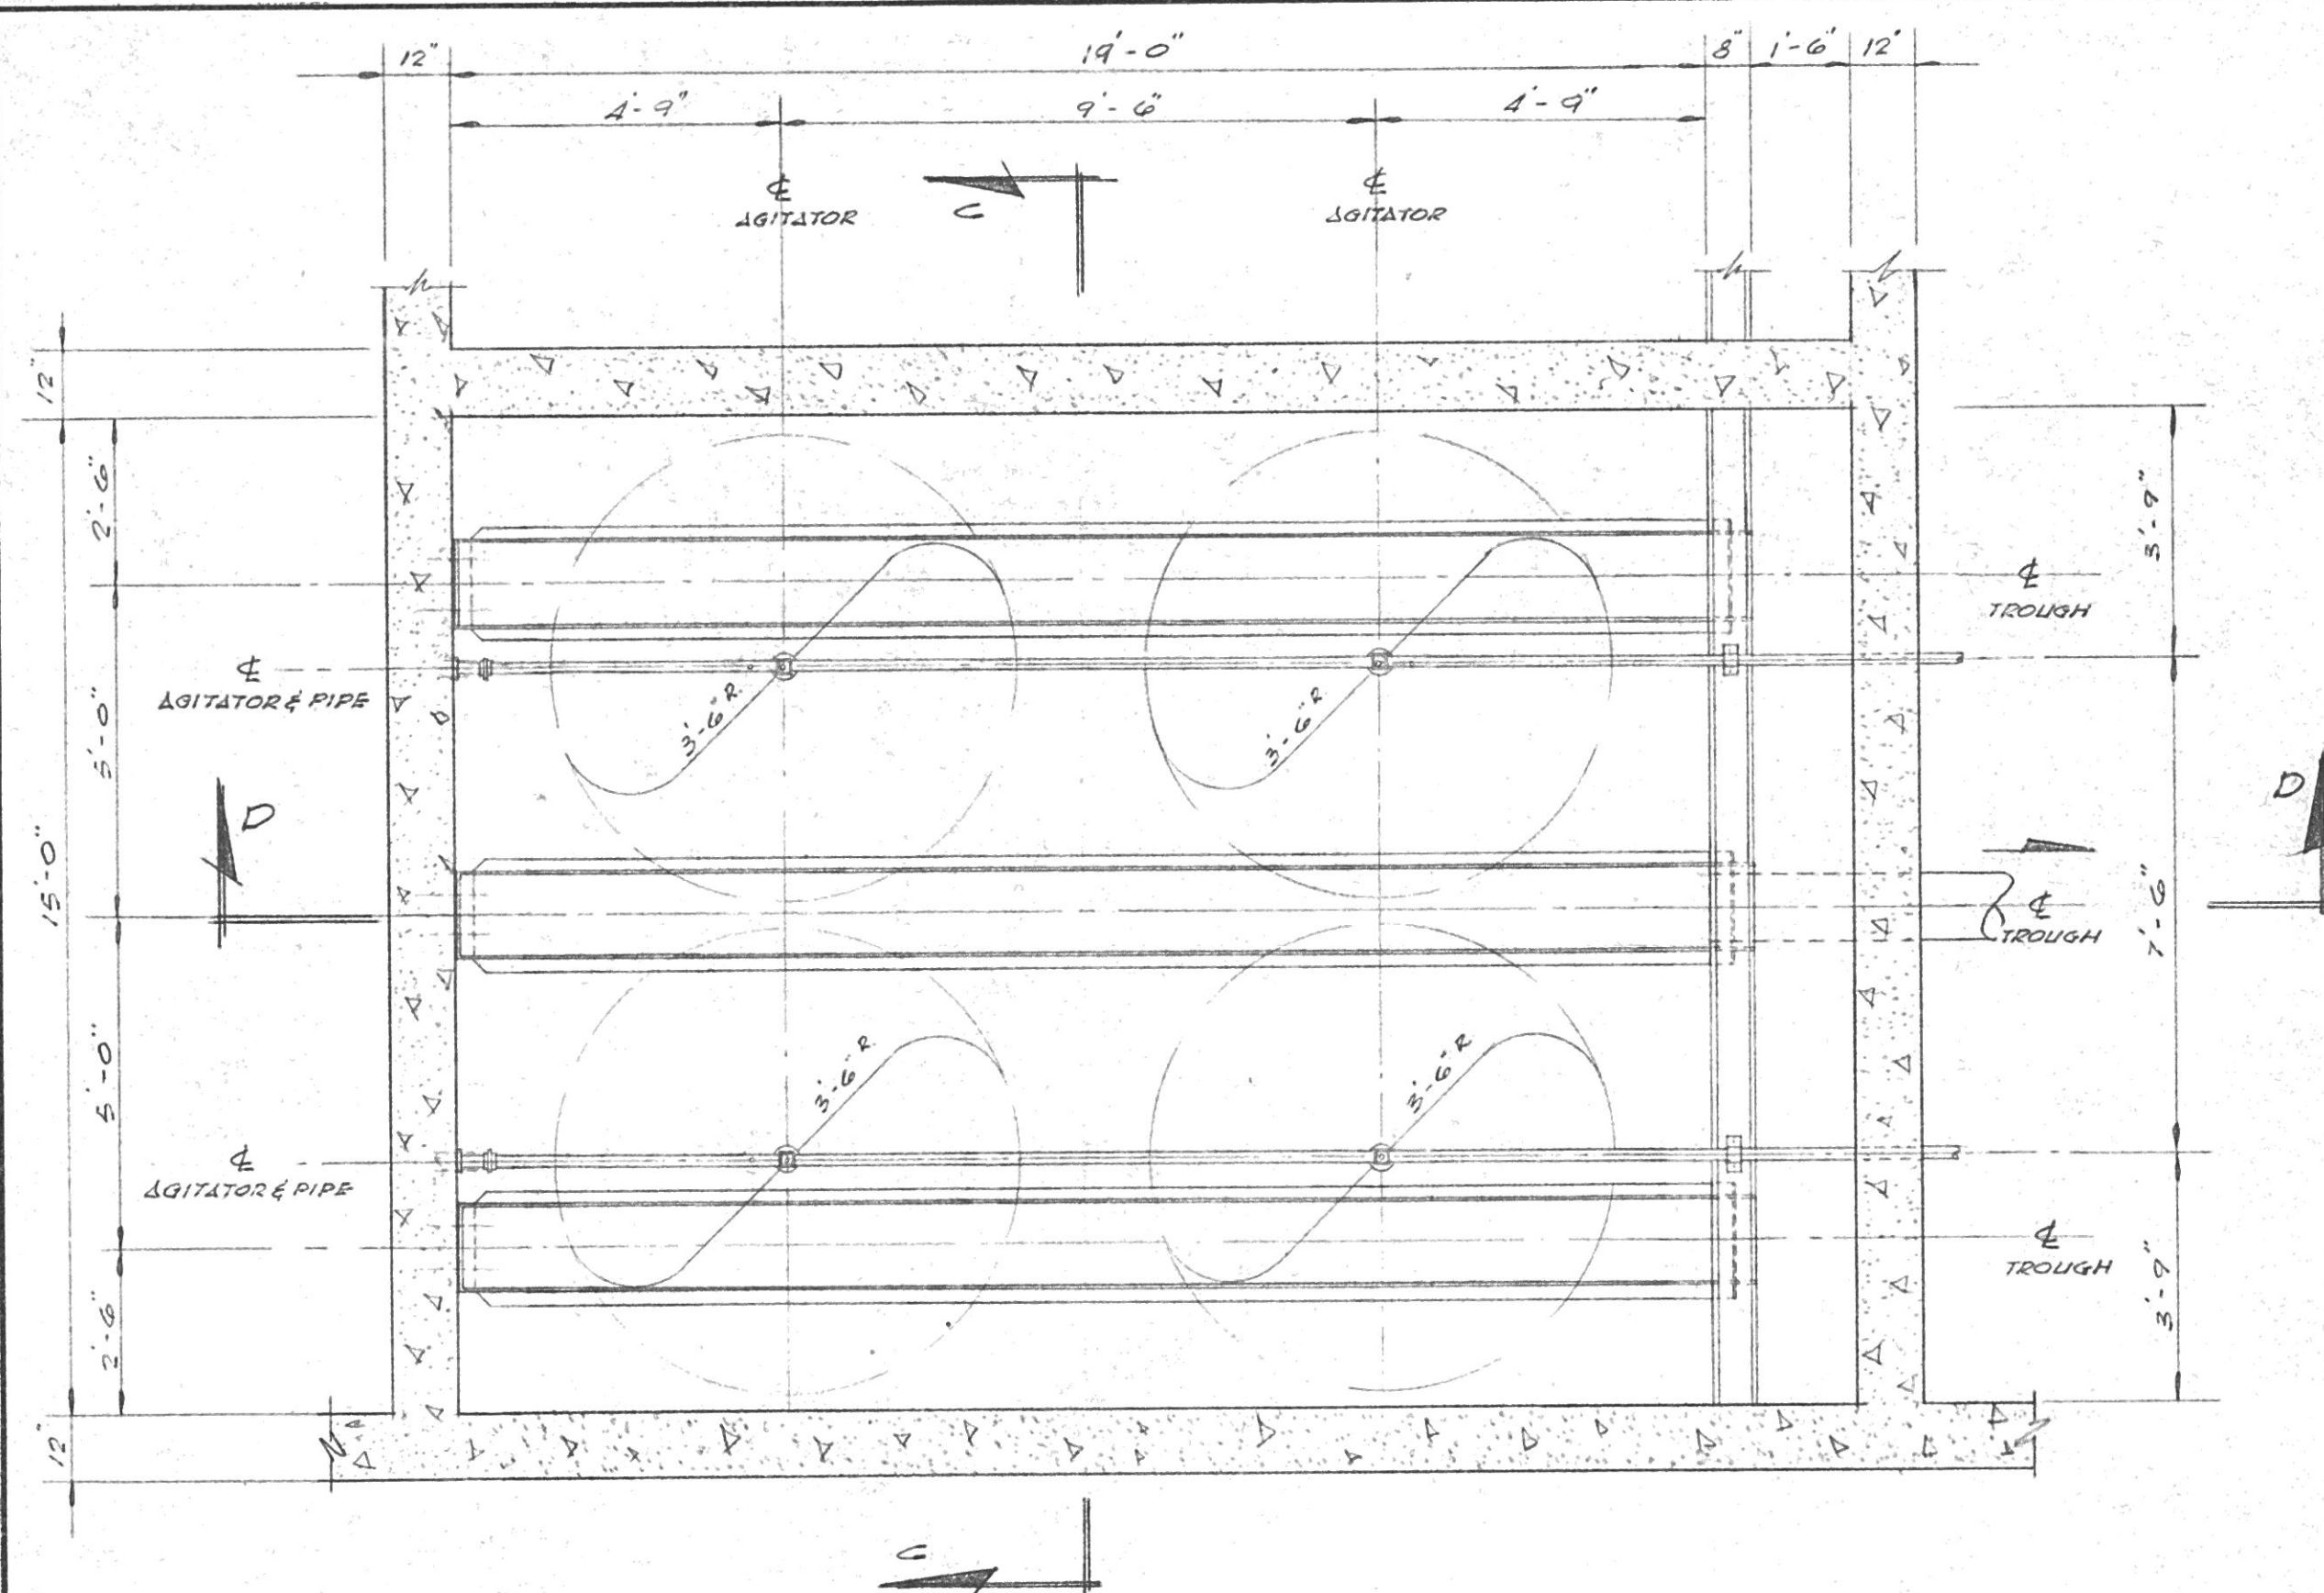


PLAN OF FILTER
SCALE: $\frac{3}{8}$ " = 1'-0"
(TAKEN ABOVE TROUGH)

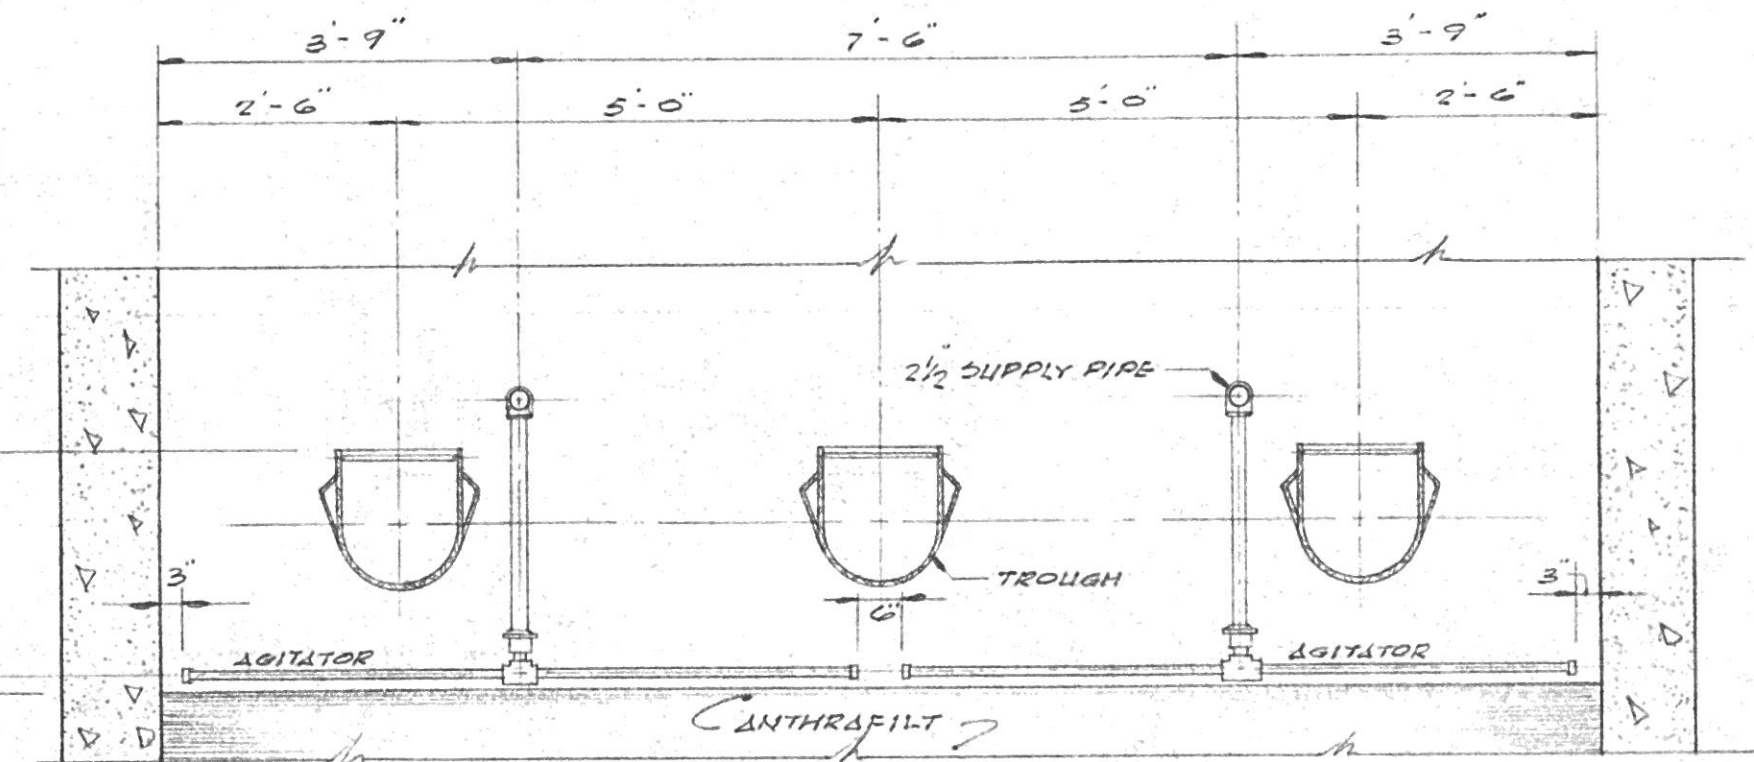


SECTION "C-C"
SCALE: $\frac{1}{2}$ " = 1'-0"

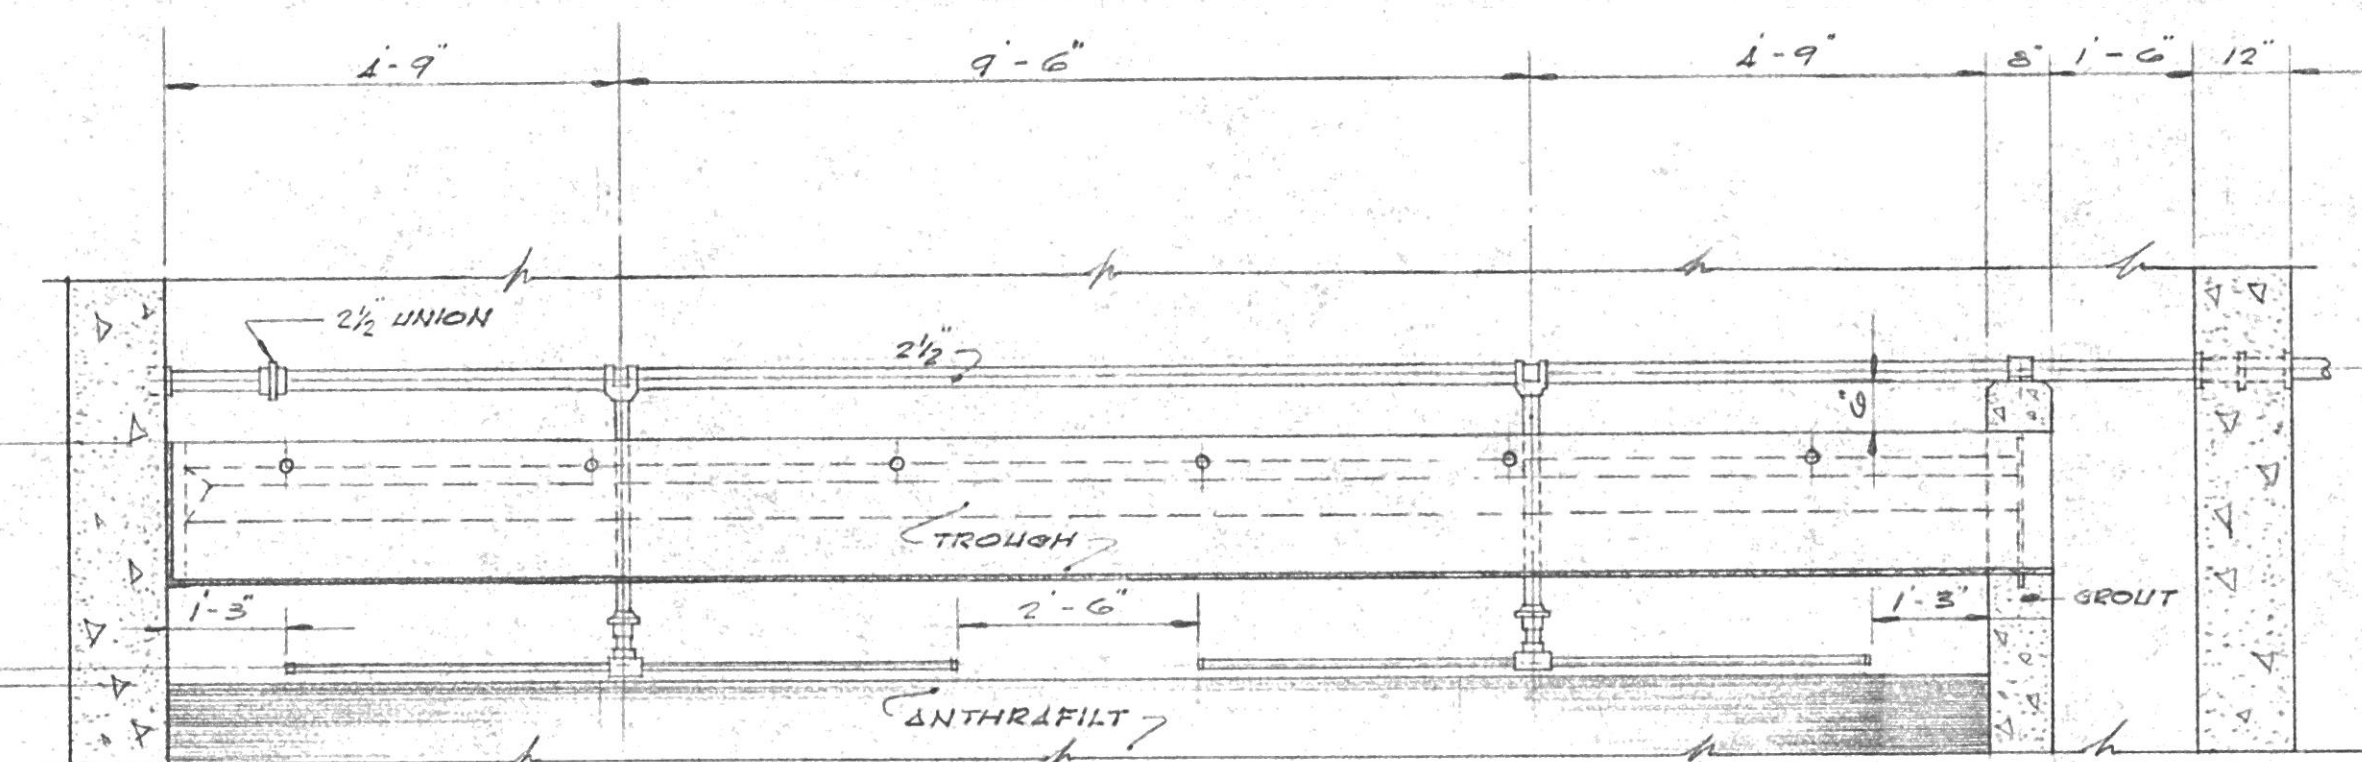

SECTION "D-D"
SCALE: $\frac{1}{2}$ " = 1'-0"

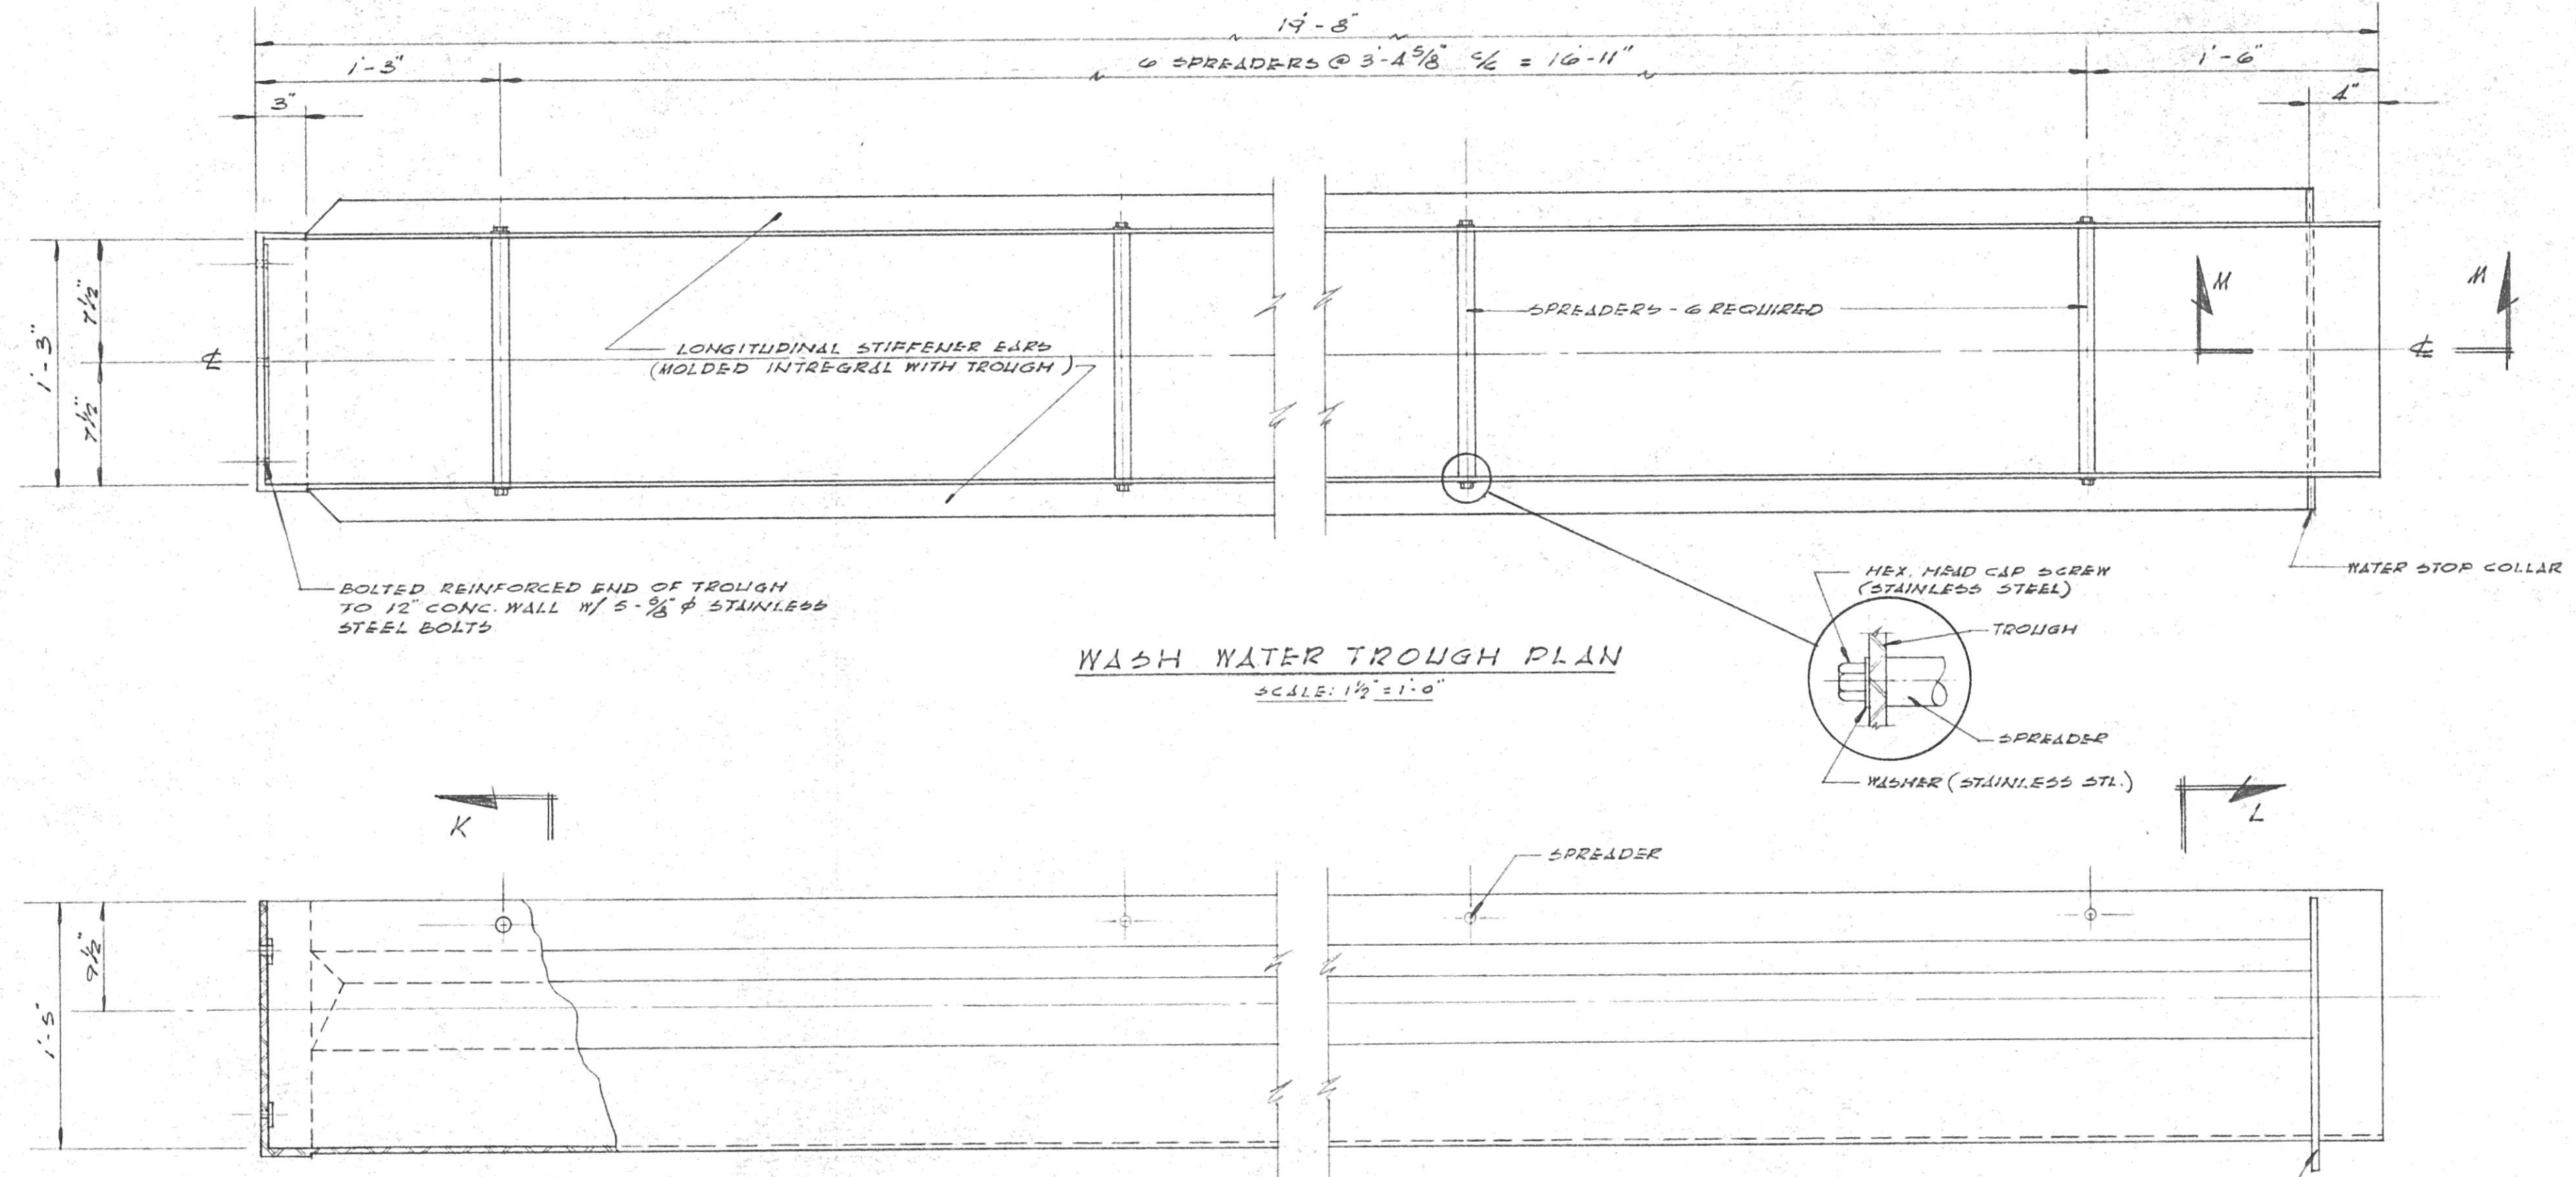


WASH WATER TROUGH PLAN
SCALE: $\frac{1}{2}$ " = 1'-0"

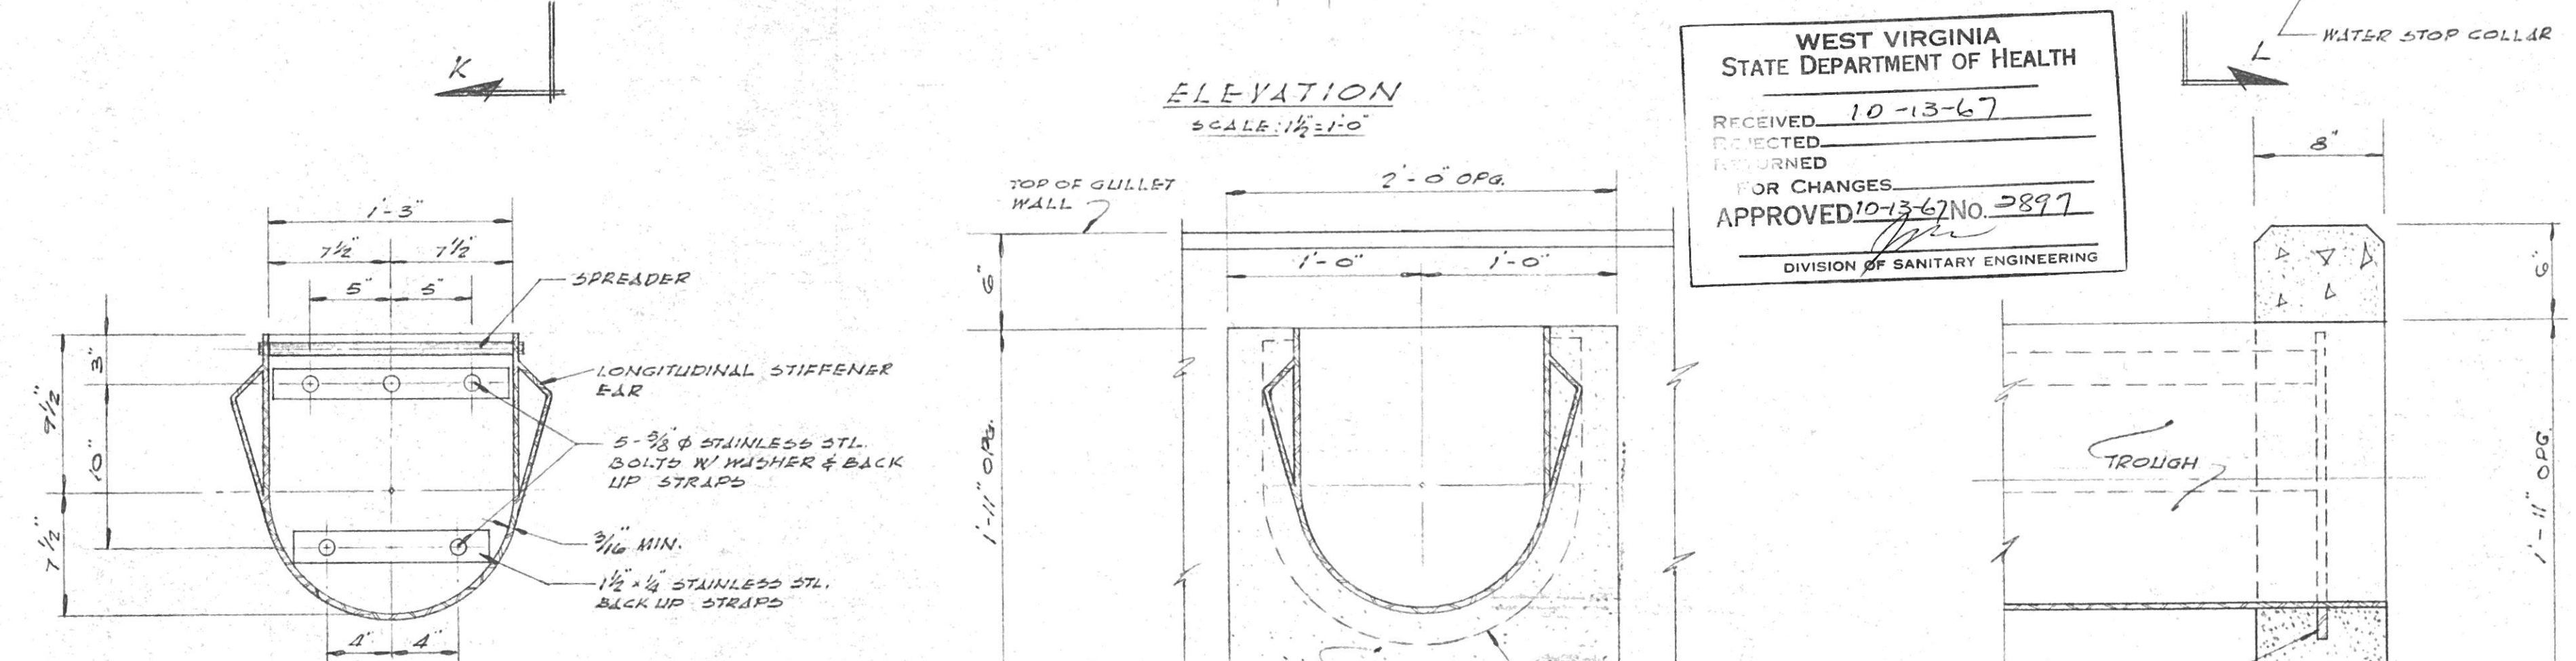


ELEVATION
SCALE: $\frac{1}{2}$ " = 1'-0"


SECTION "K-K"
SCALE: $\frac{1}{2}$ " = 1'-0"

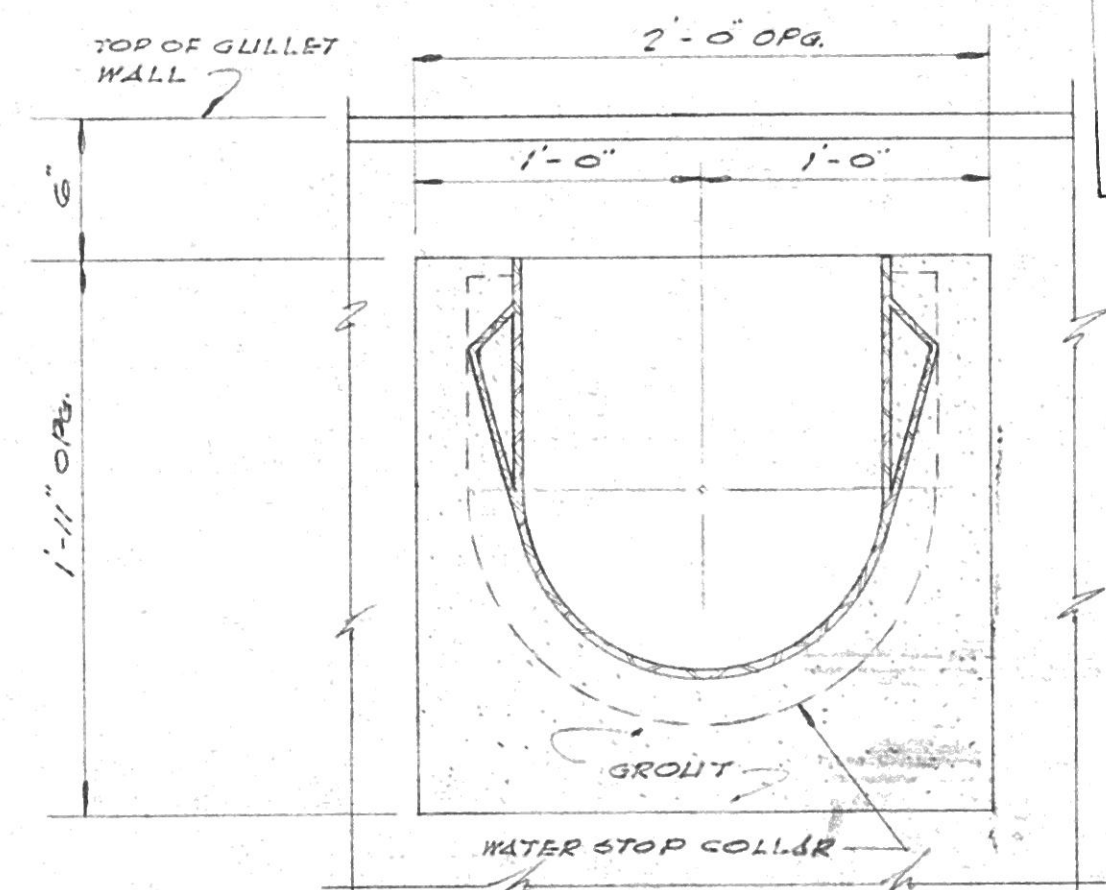

SECTION "L-L"
SCALE: $\frac{1}{2}$ " = 1'-0"

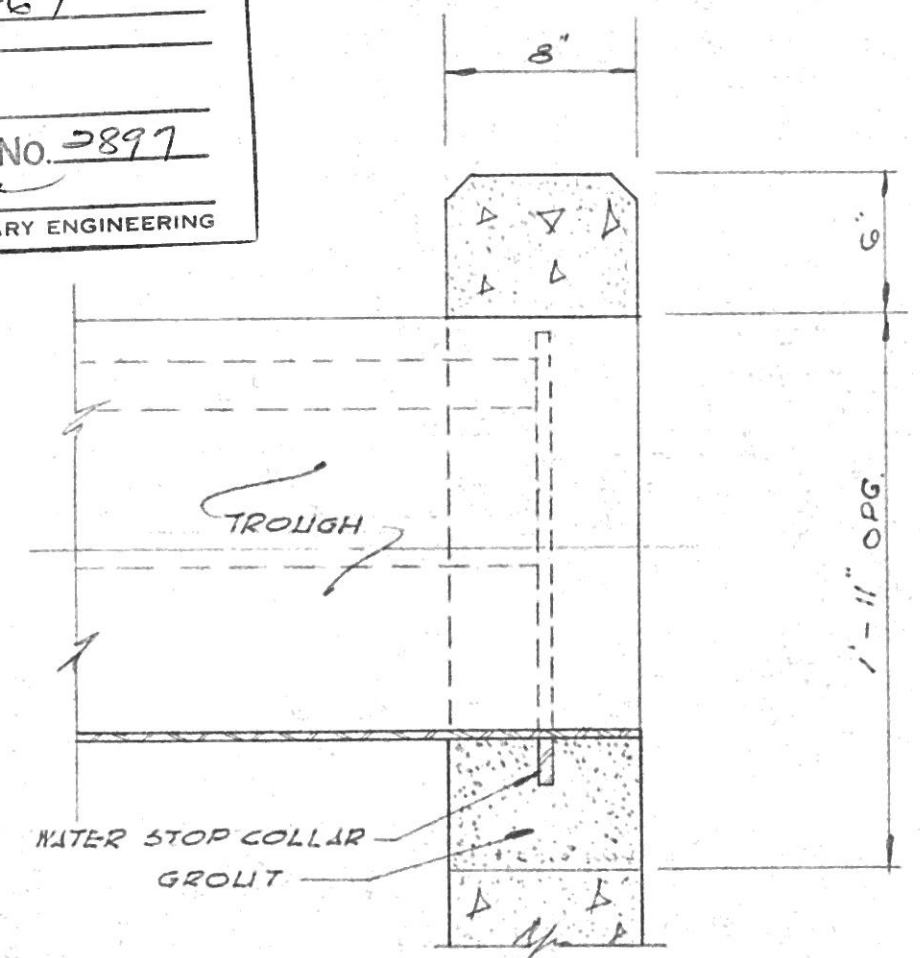

SECTION "M-M"
SCALE: $\frac{1}{2}$ " = 1'-0"

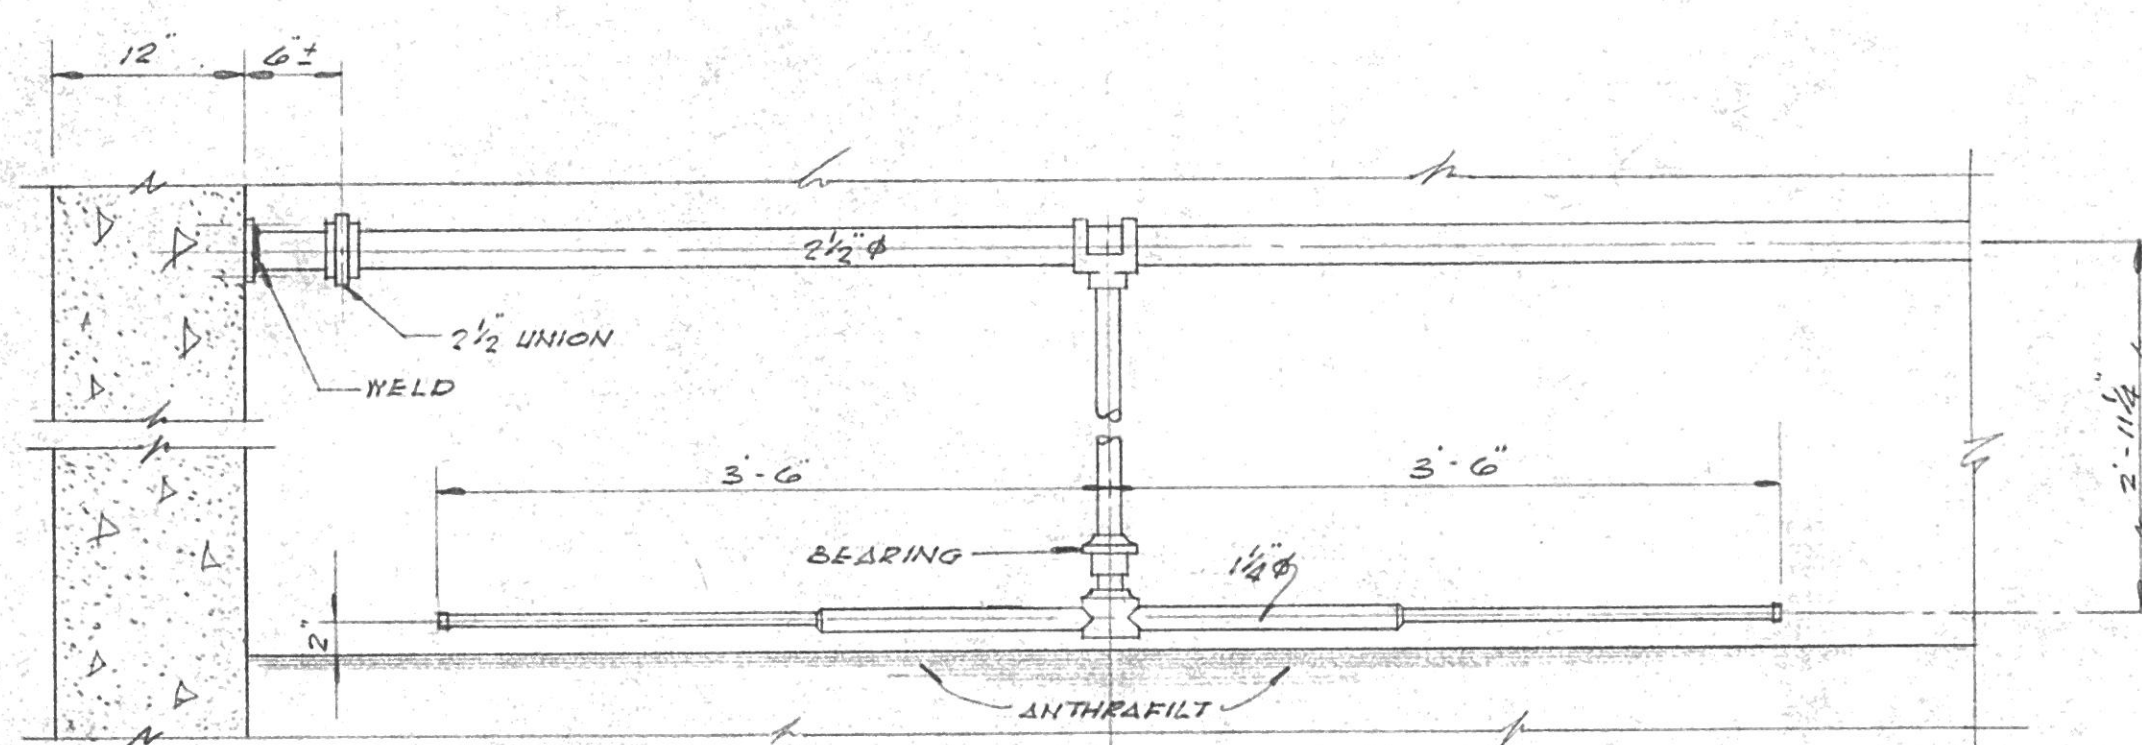

DETAIL OF FILTER BED AGITATOR
SCALE: 1" = 1'-0"

WEST VIRGINIA
STATE DEPARTMENT OF HEALTH
RECEIVED 10-13-67
FOR CHANGES
APPROVED 10-13-67 NO. 2897
DIVISION OF SANITARY ENGINEERING

No.	DATE	REVISIONS	DESCRIPTION
MUNICIPAL UTILITY COMMISSION			
CITY OF SAINT ALBANS			
KANAWHA COUNTY		WEST VIRGINIA	
WATER PROJECT			
FILTER PLANT EXPANSION			
RAPID SAND FILTER			
MISCELLANEOUS DETAILS			
CHECKED BY: AFK		APPROVED BY: TJB	
DATE: SEPT. 1967		SCALE: AS SHOWN	
		DRWG. No.	
		A-2116	
KELLEY, GIDLEY, STAUB & BLAIR, INC.			
CONSULTING ENGINEERS • CHARLESTON, WEST VIRGINIA			