




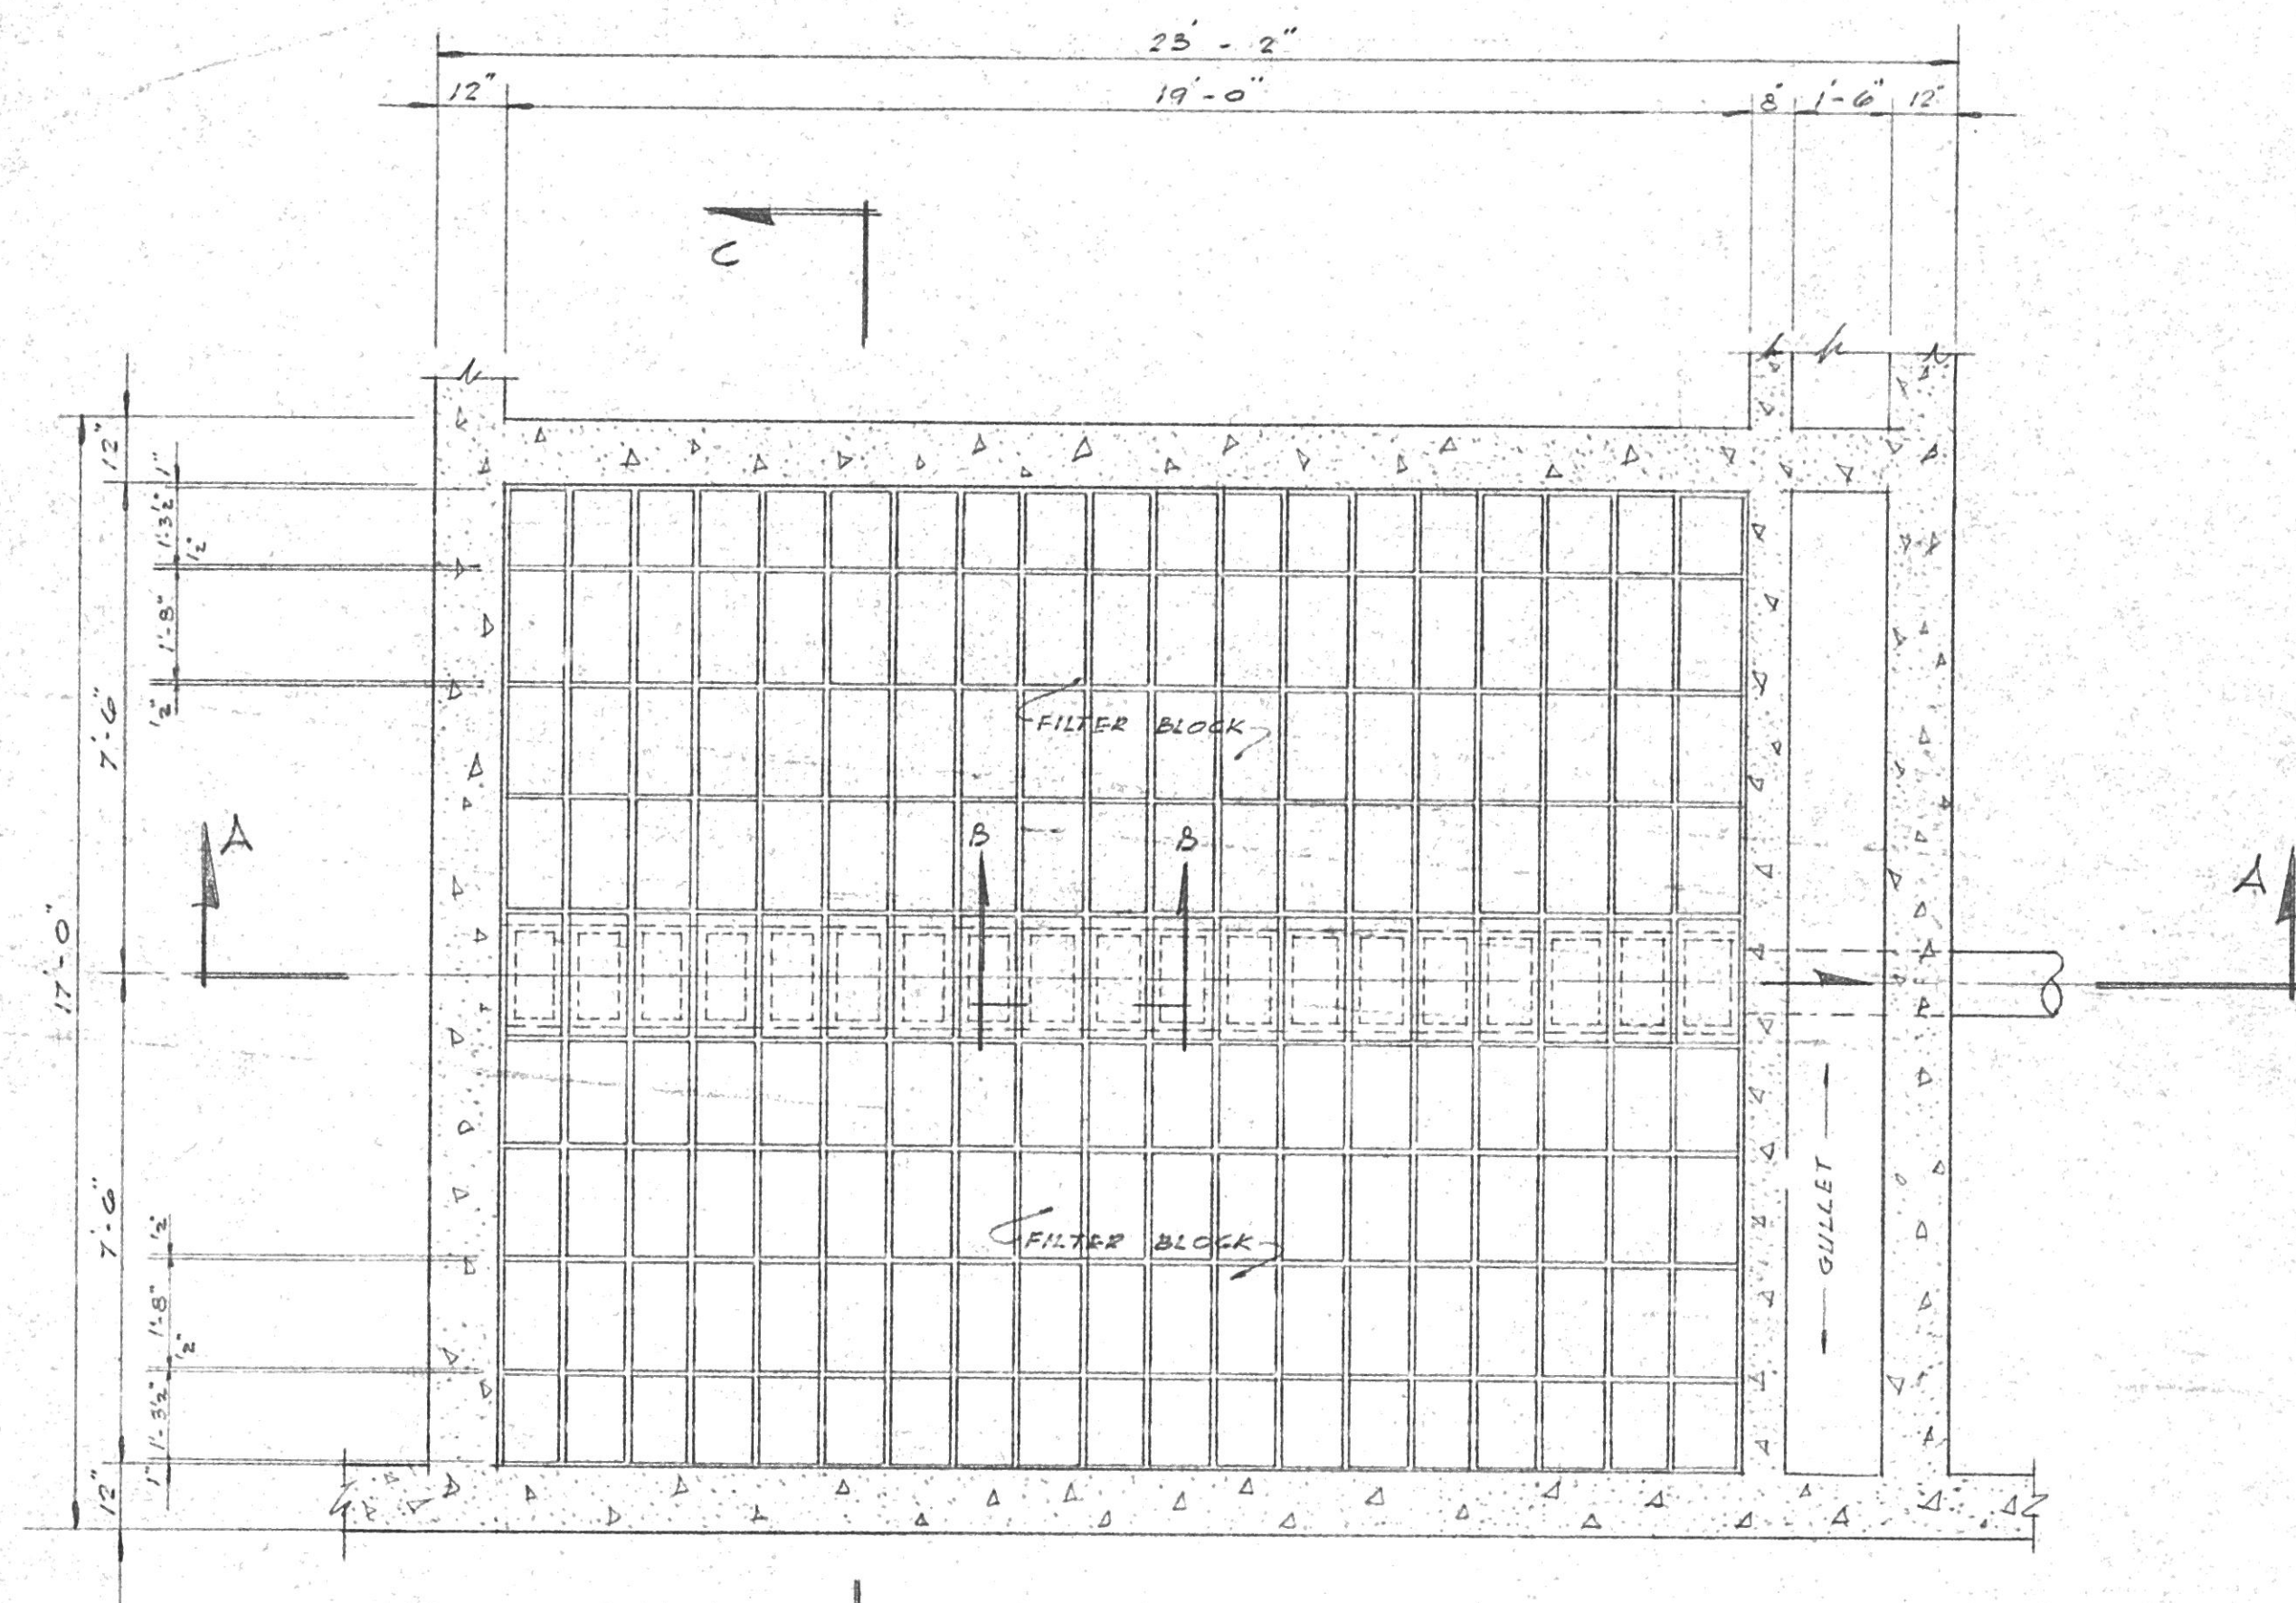


PLAN OF FILTER
SCALE: $\frac{3}{8}$ " = 1'-0"
(TAKEN BELOW TROUGH)

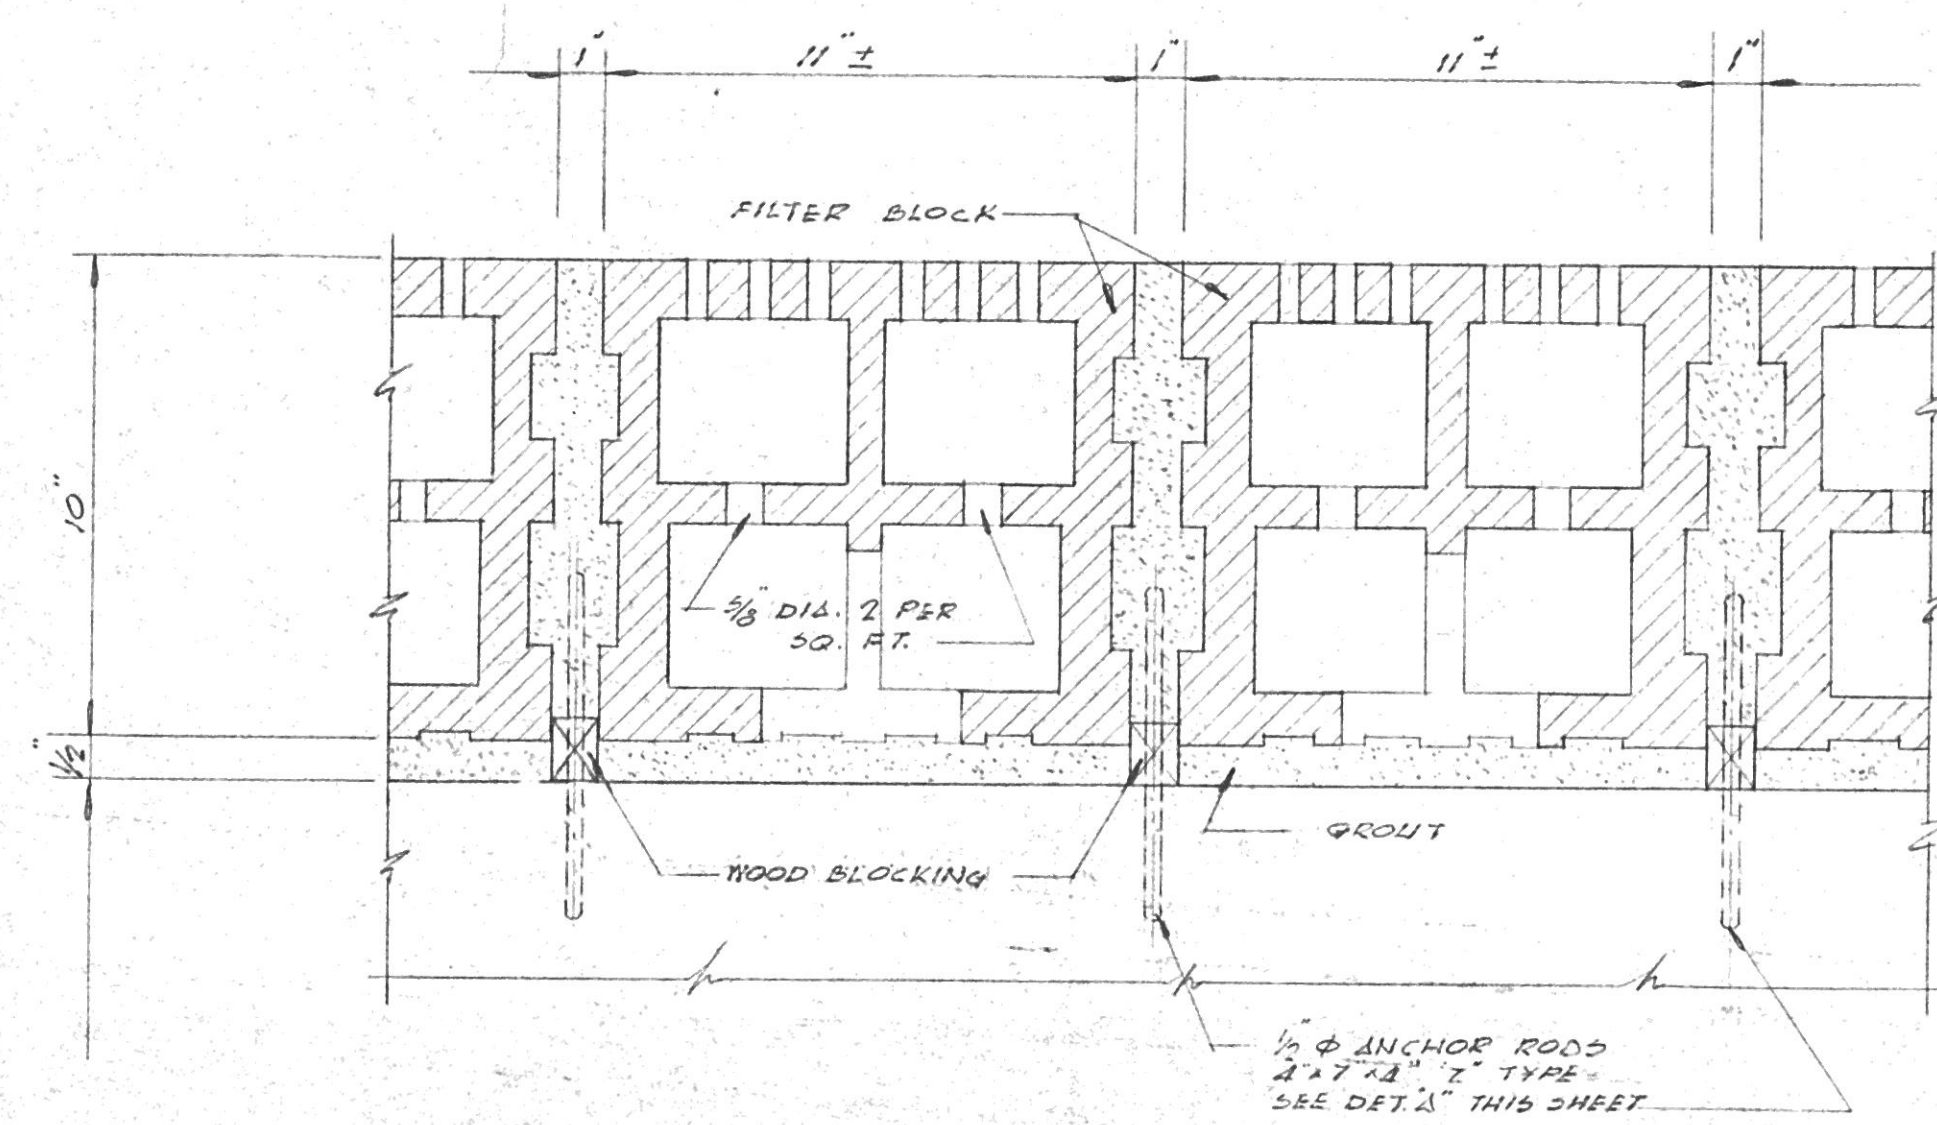


SECTION "B-B"
SCALE: $\frac{3}{8}$ " = 1'-0"

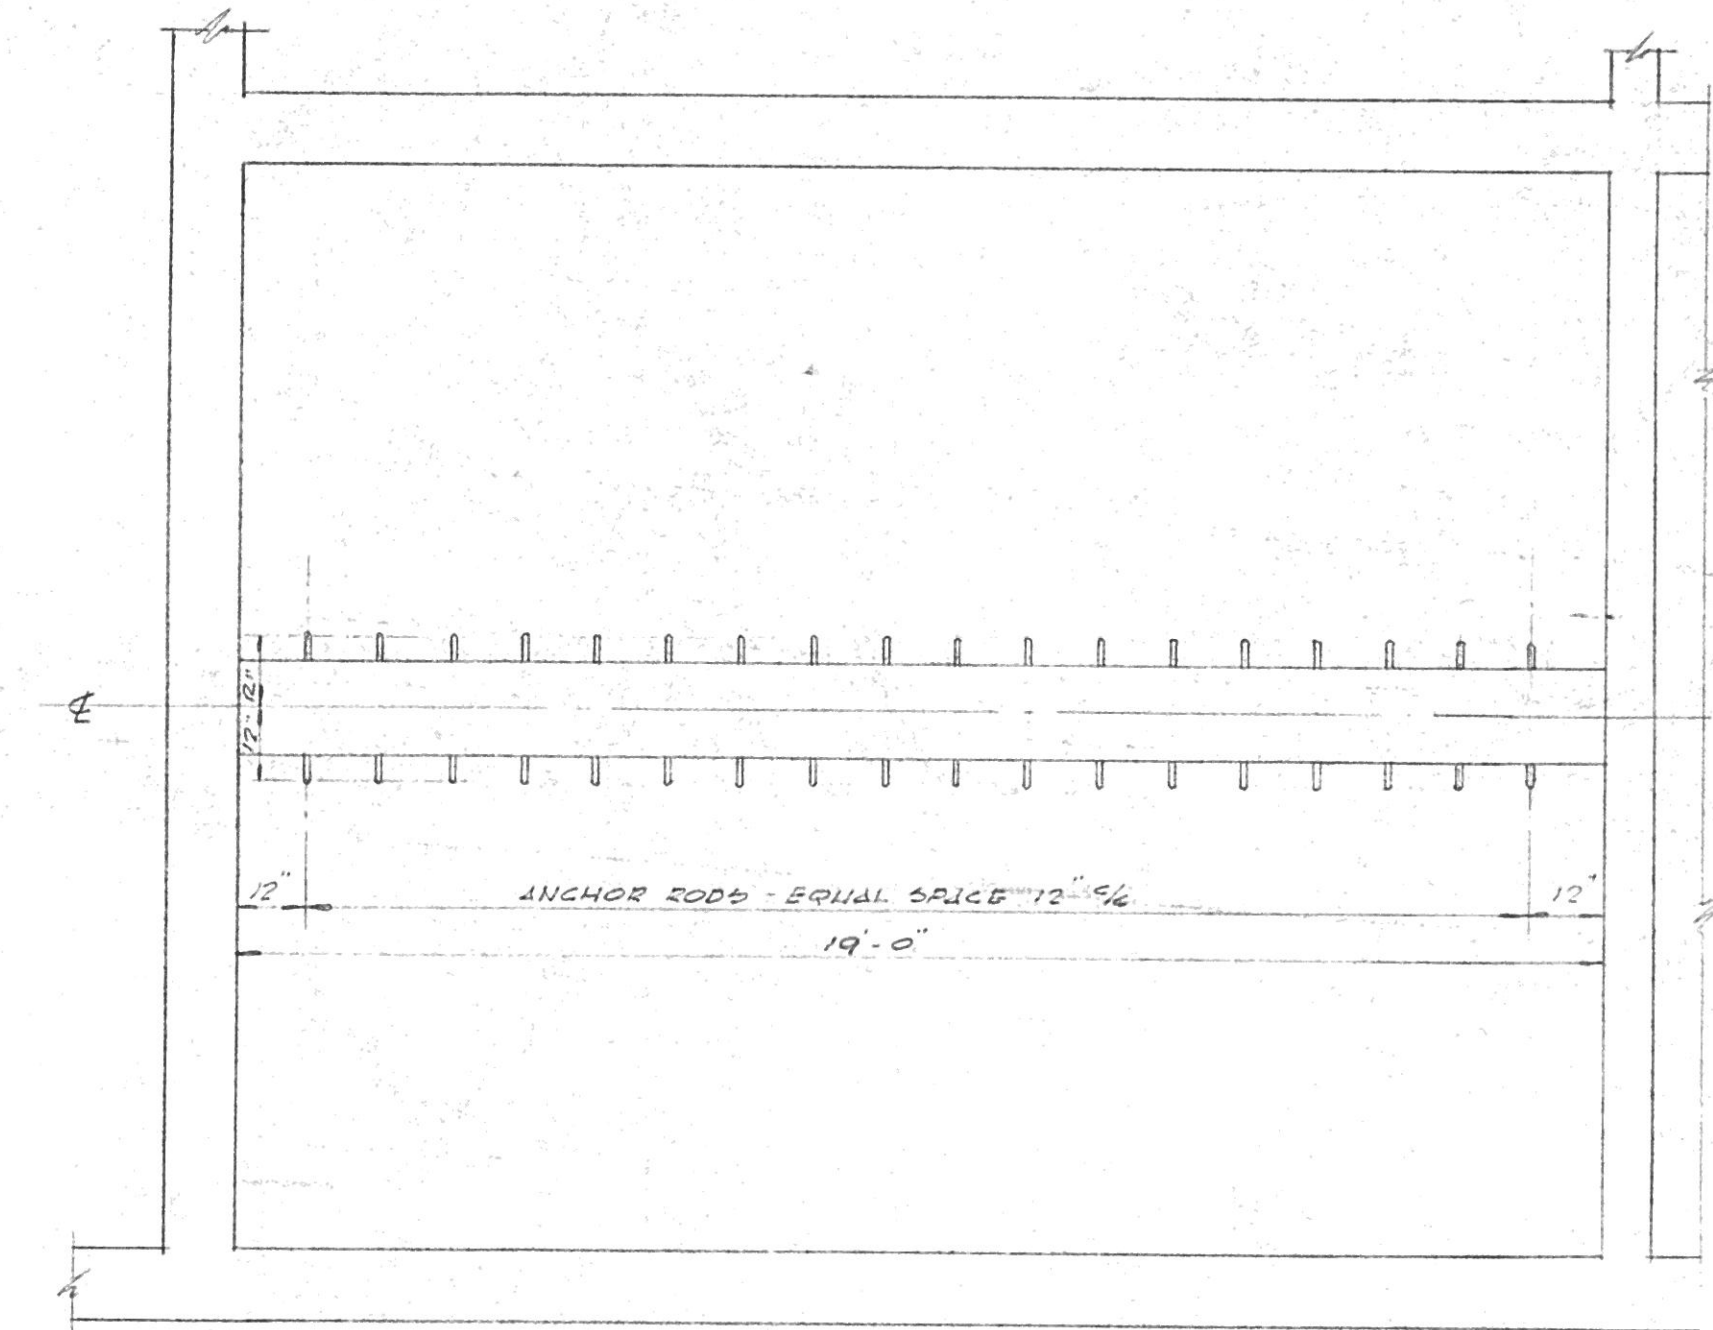


PLAN OF FILTER SHOWING ANCHOR RODS
SCALE: $\frac{3}{8}$ " = 1'-0"

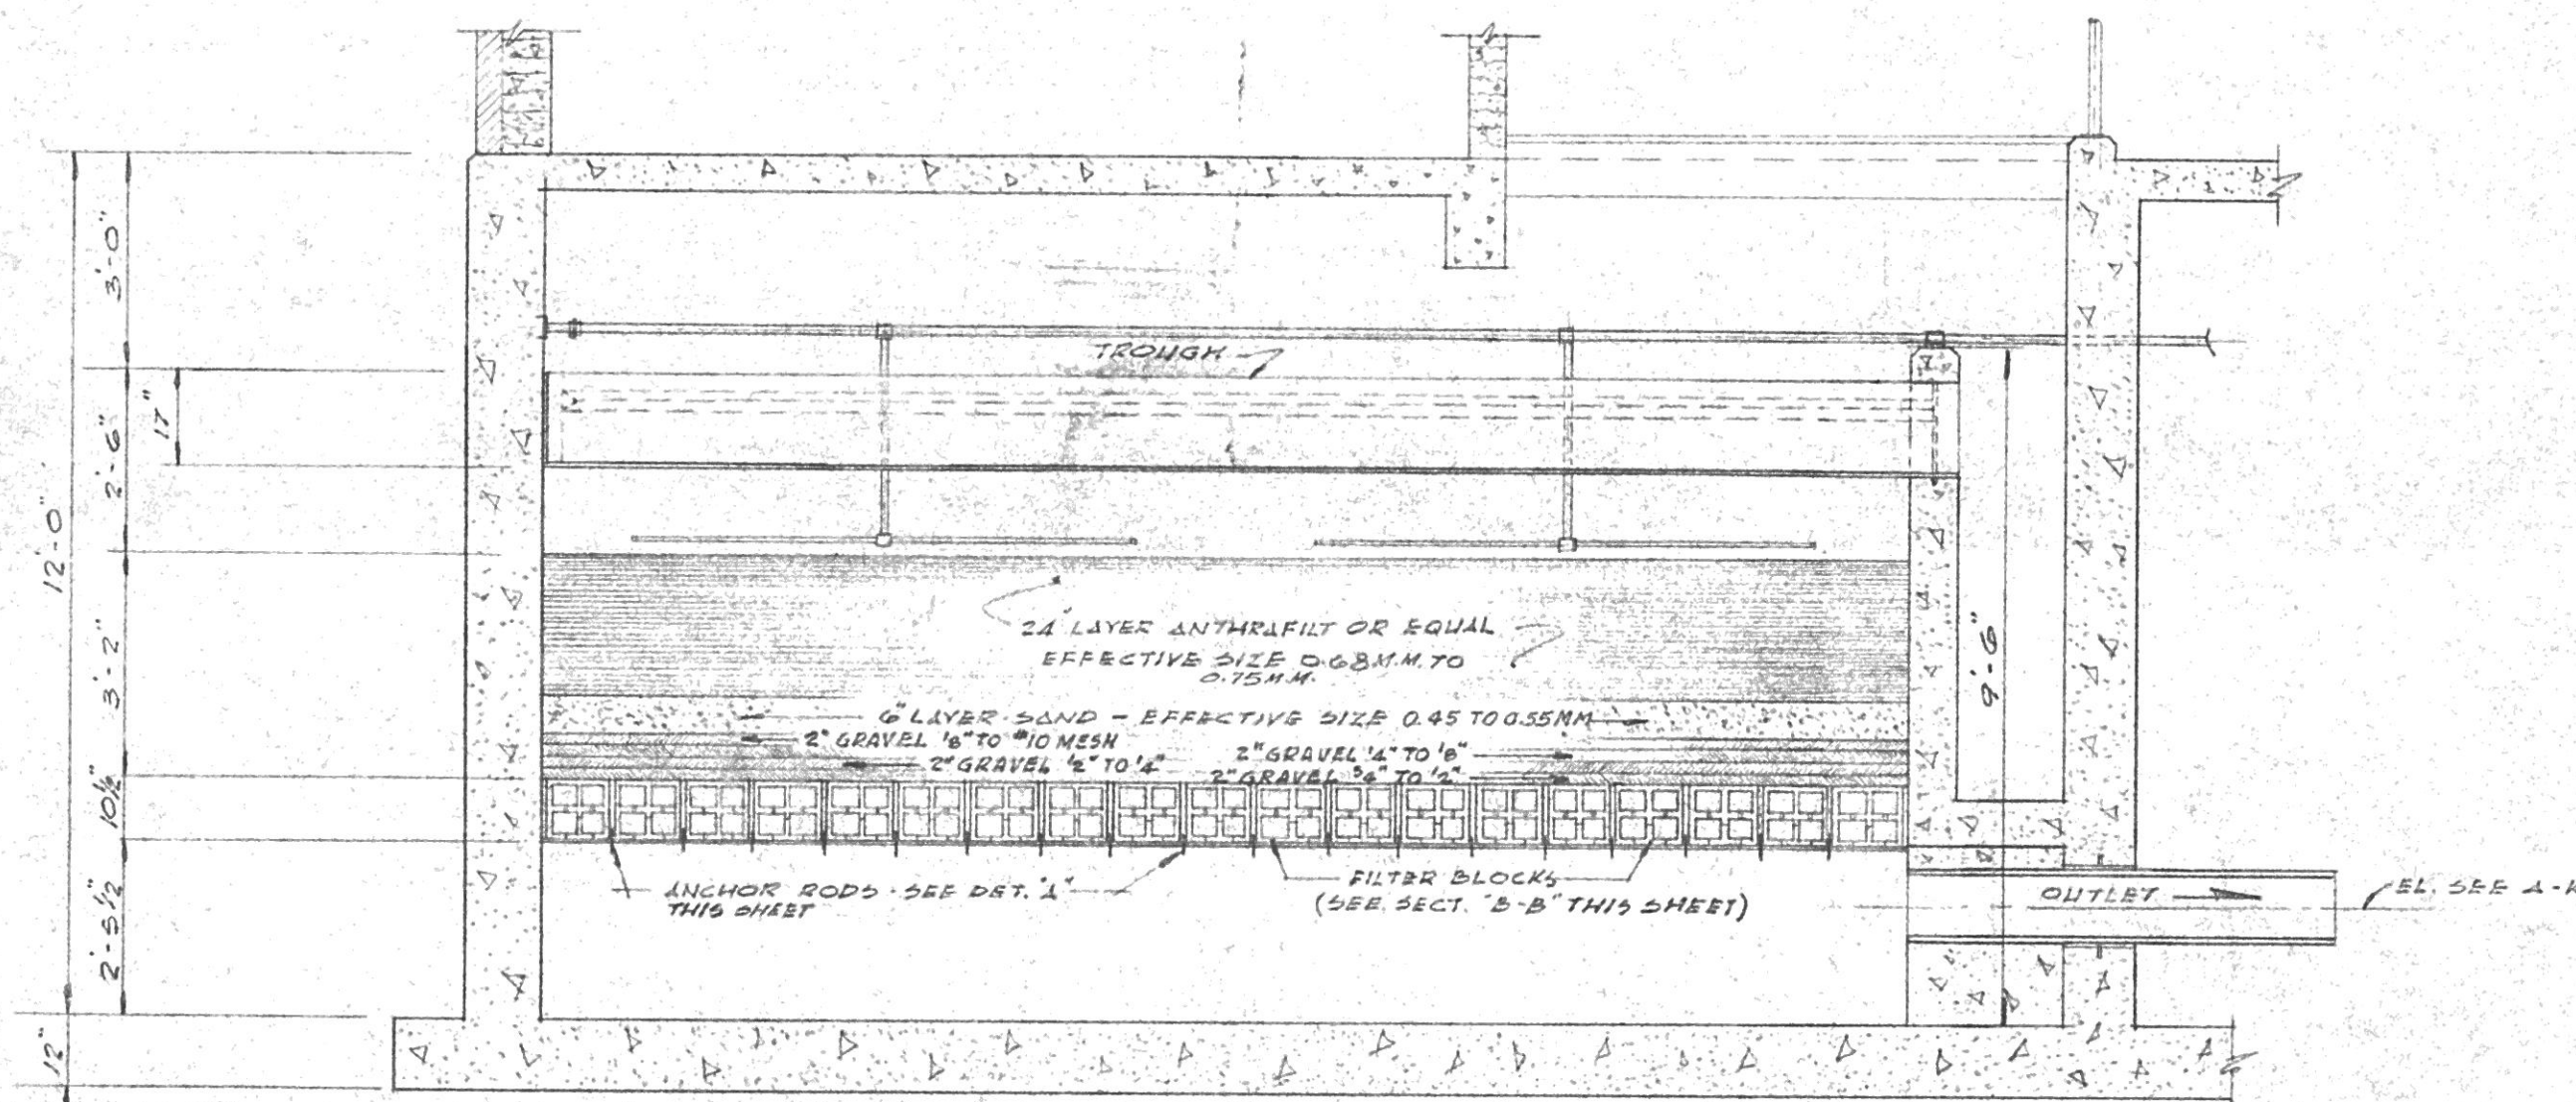

SECTION "A-A"
SCALE: $\frac{3}{8}$ " = 1'-0"

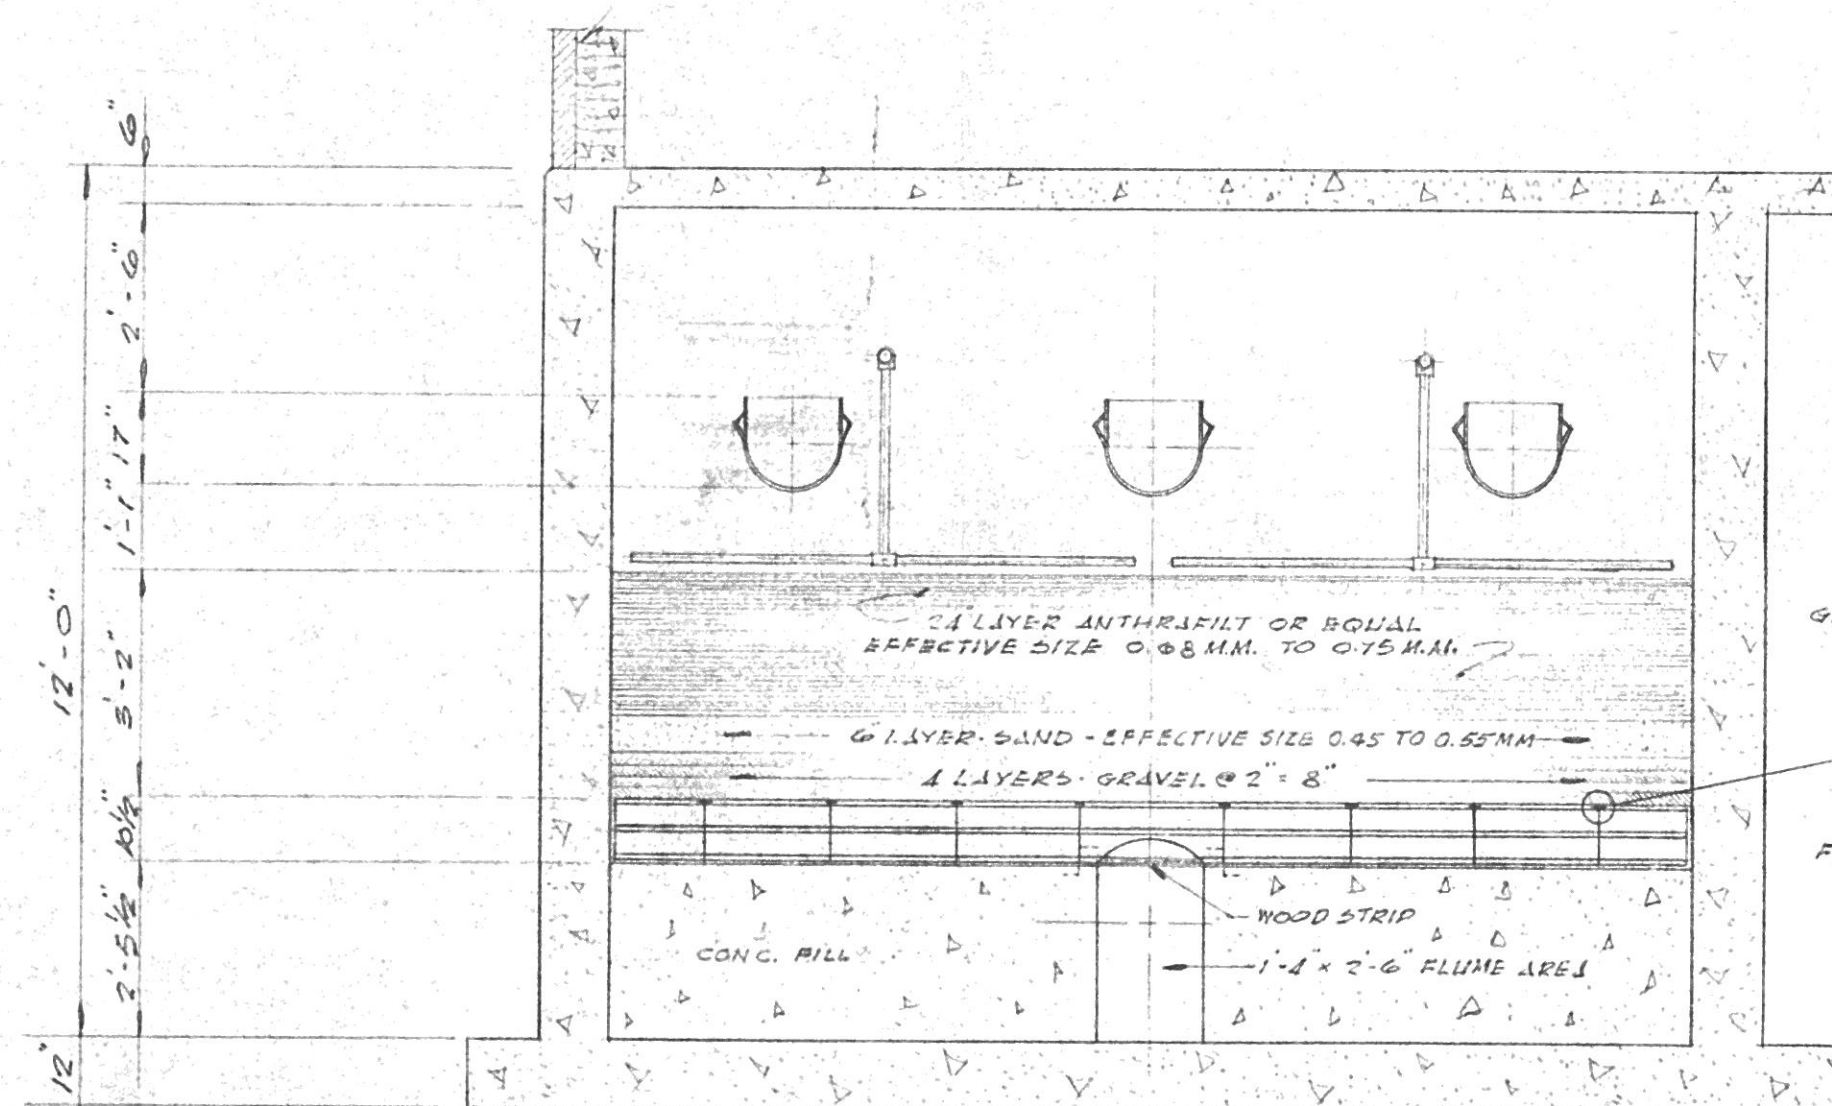

SECTION "C-C"
SCALE: $\frac{3}{8}$ " = 1'-0"

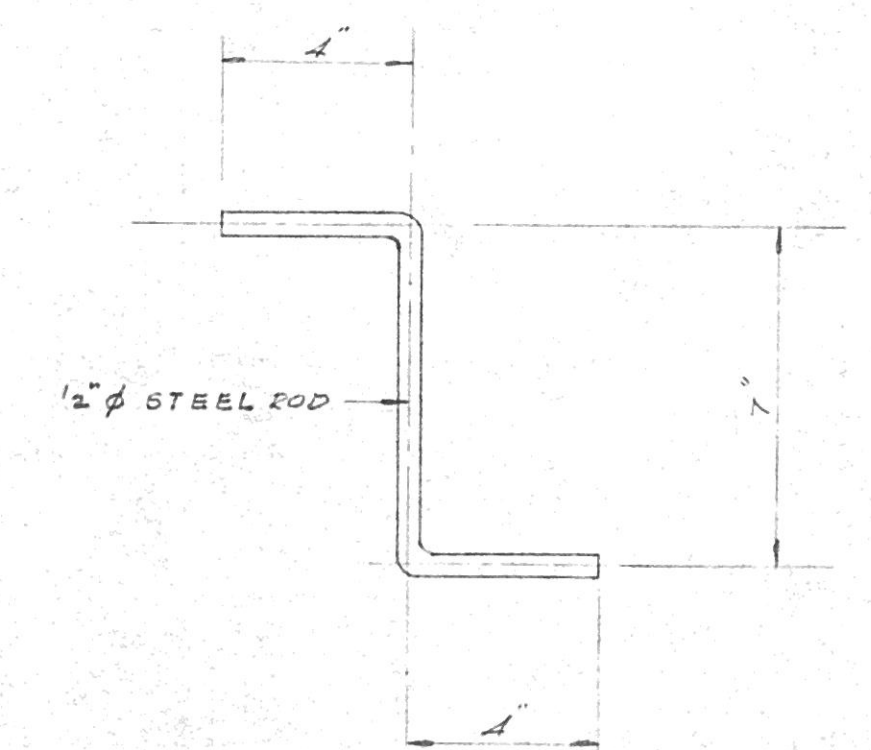

ANCHOR ROD DETAIL "A"
SCALE: $\frac{3}{8}$ " = 1'-0"

WEST VIRGINIA
STATE DEPARTMENT OF HEALTH
RECEIVED 10-13-67
REJECTED _____
RETURNED _____
FOR CHANGES _____
APPROVED 10/13/67 No. 2897
DIVISION OF SANITARY ENGINEERING

REVISIONS		
No.	DATE	DESCRIPTION
MUNICIPAL UTILITY COMMISSION CITY OF SAINT ALBANS KANAWHA COUNTY WEST VIRGINIA WATER PROJECT FILTER PLANT EXPANSION RAPID SAND FILTER DETAILS		
CHECKED BY: A.E.K.	APPROVED BY: T.J.B.	DRWG. No.
DATE: SEPT. 1967	SCALE: AS SHOWN	A-2117
KELLEY, GIDLEY, STAUB & BLAIR, INC. CONSULTING ENGINEERS • CHARLESTON, WEST VIRGINIA		