




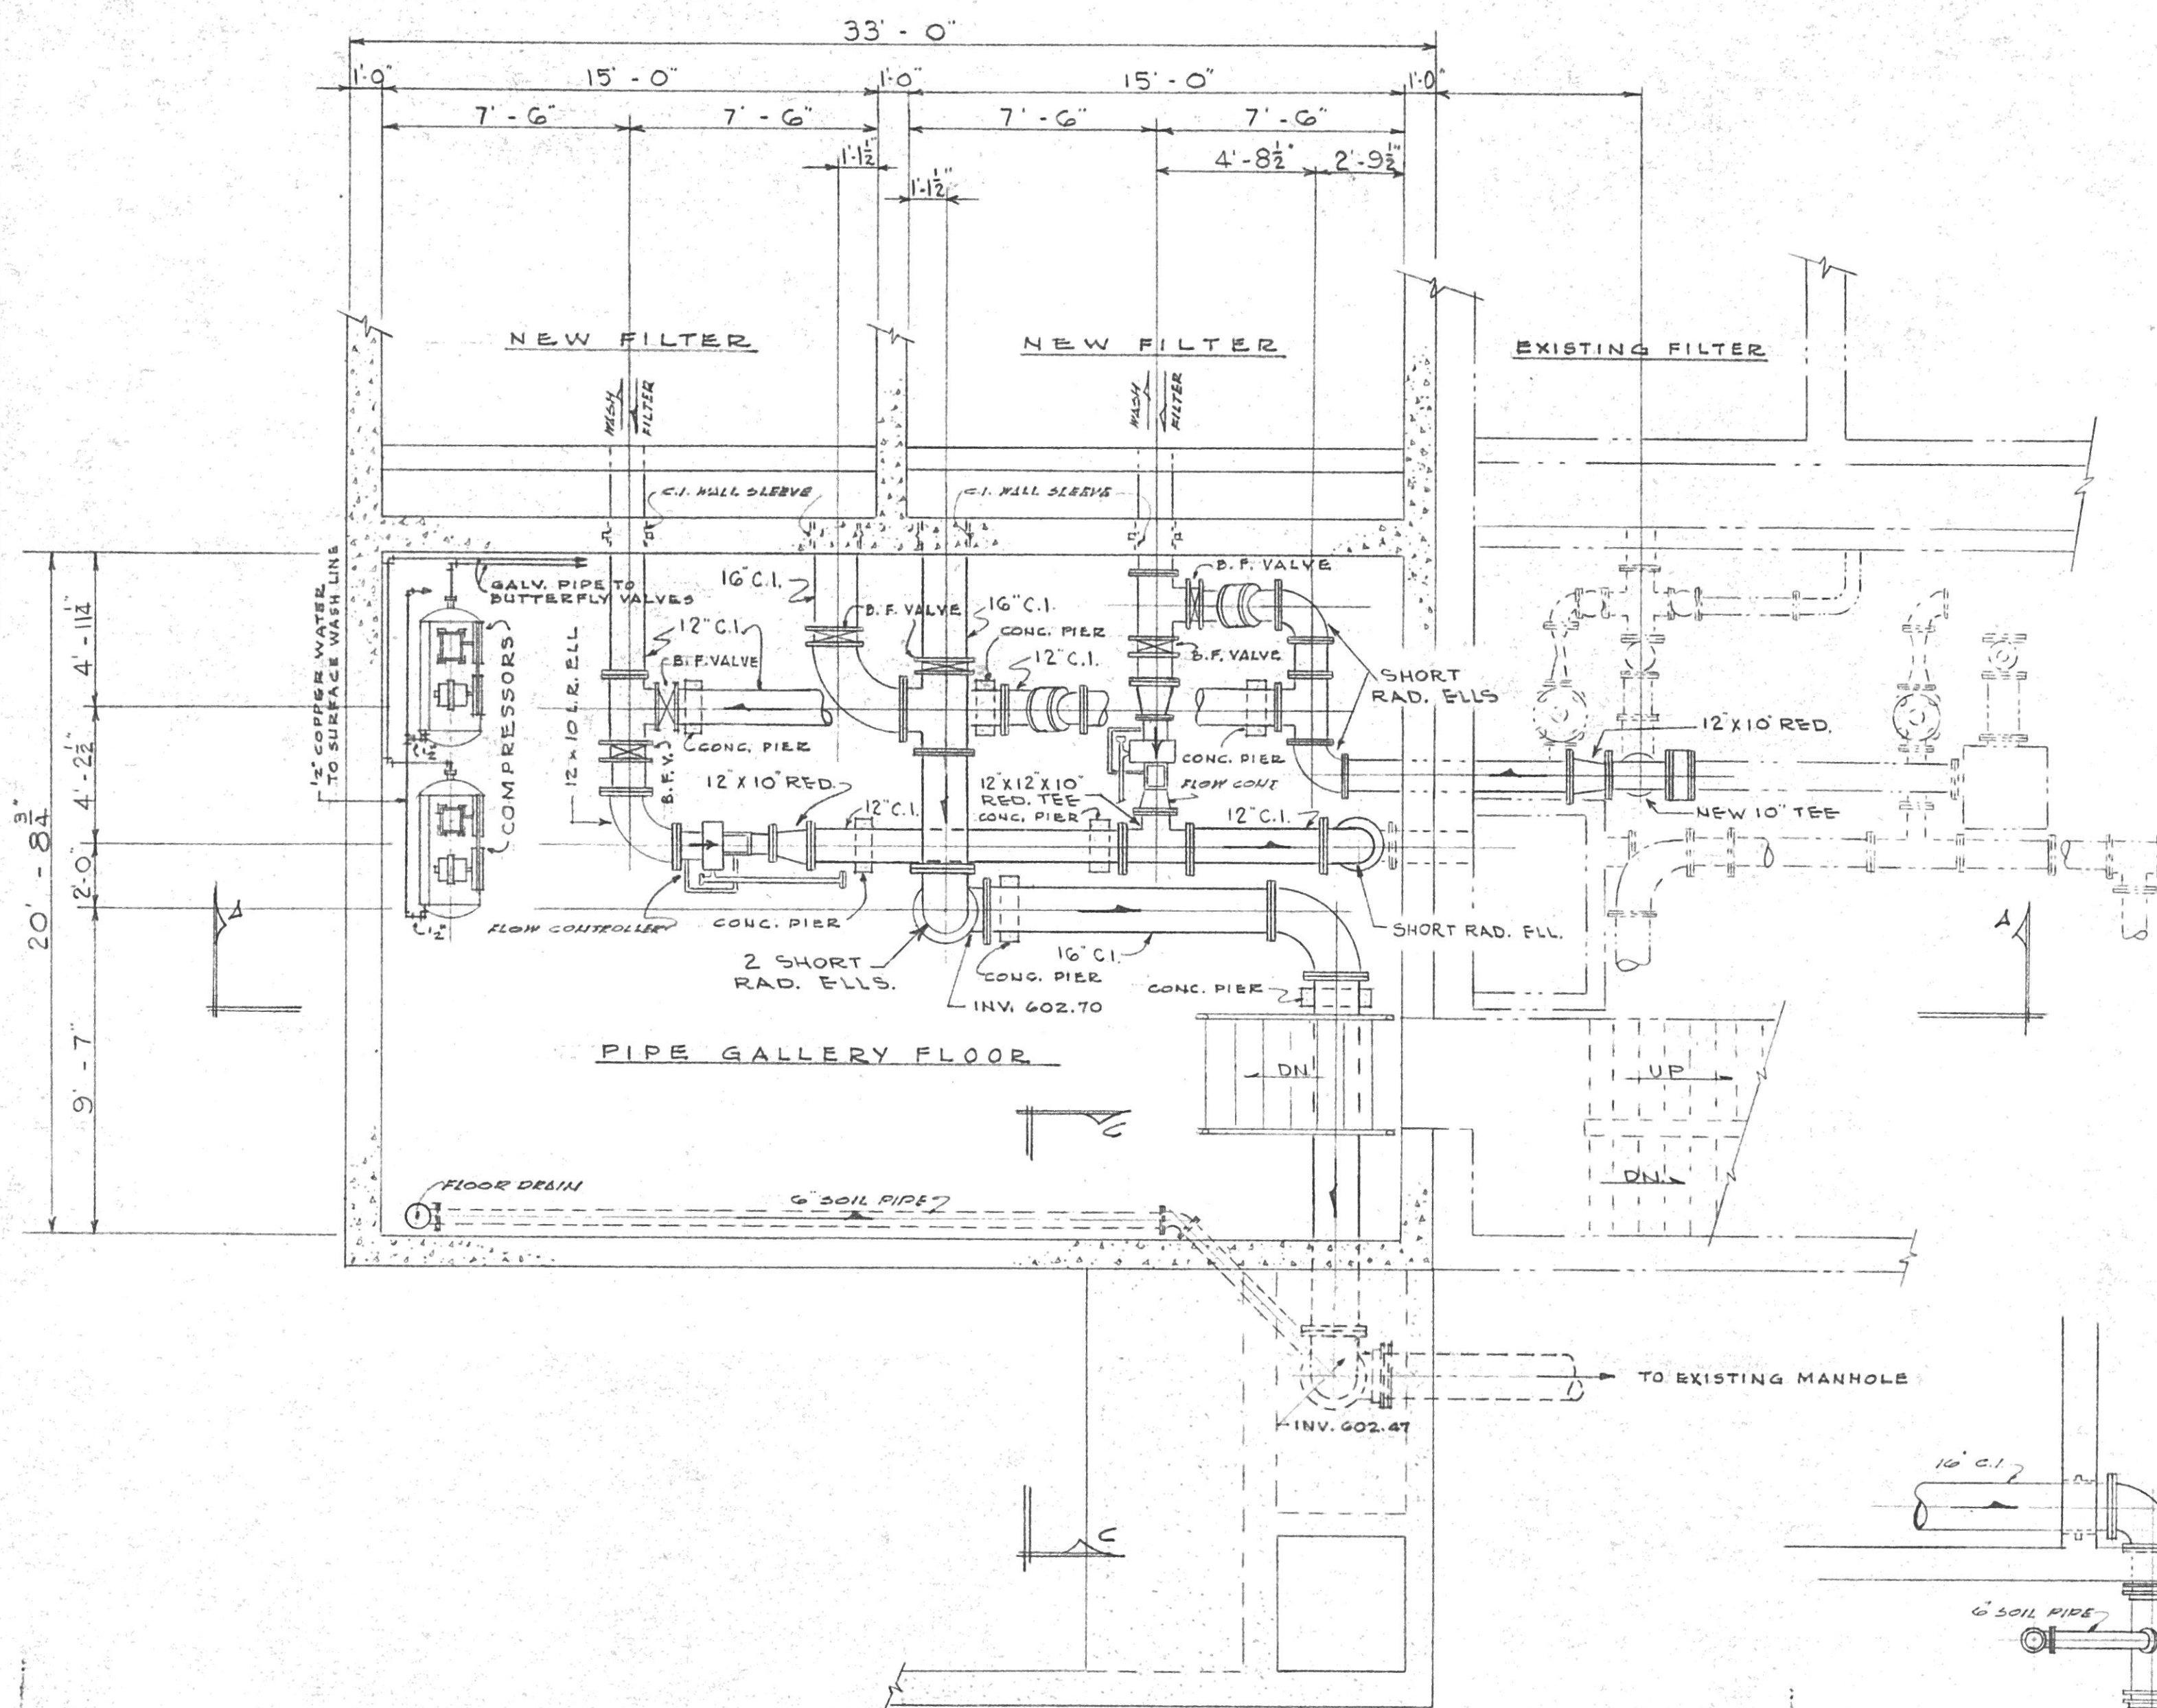


PLAN - FILTER PIPING
SCALE 1/4" = 1'-0"

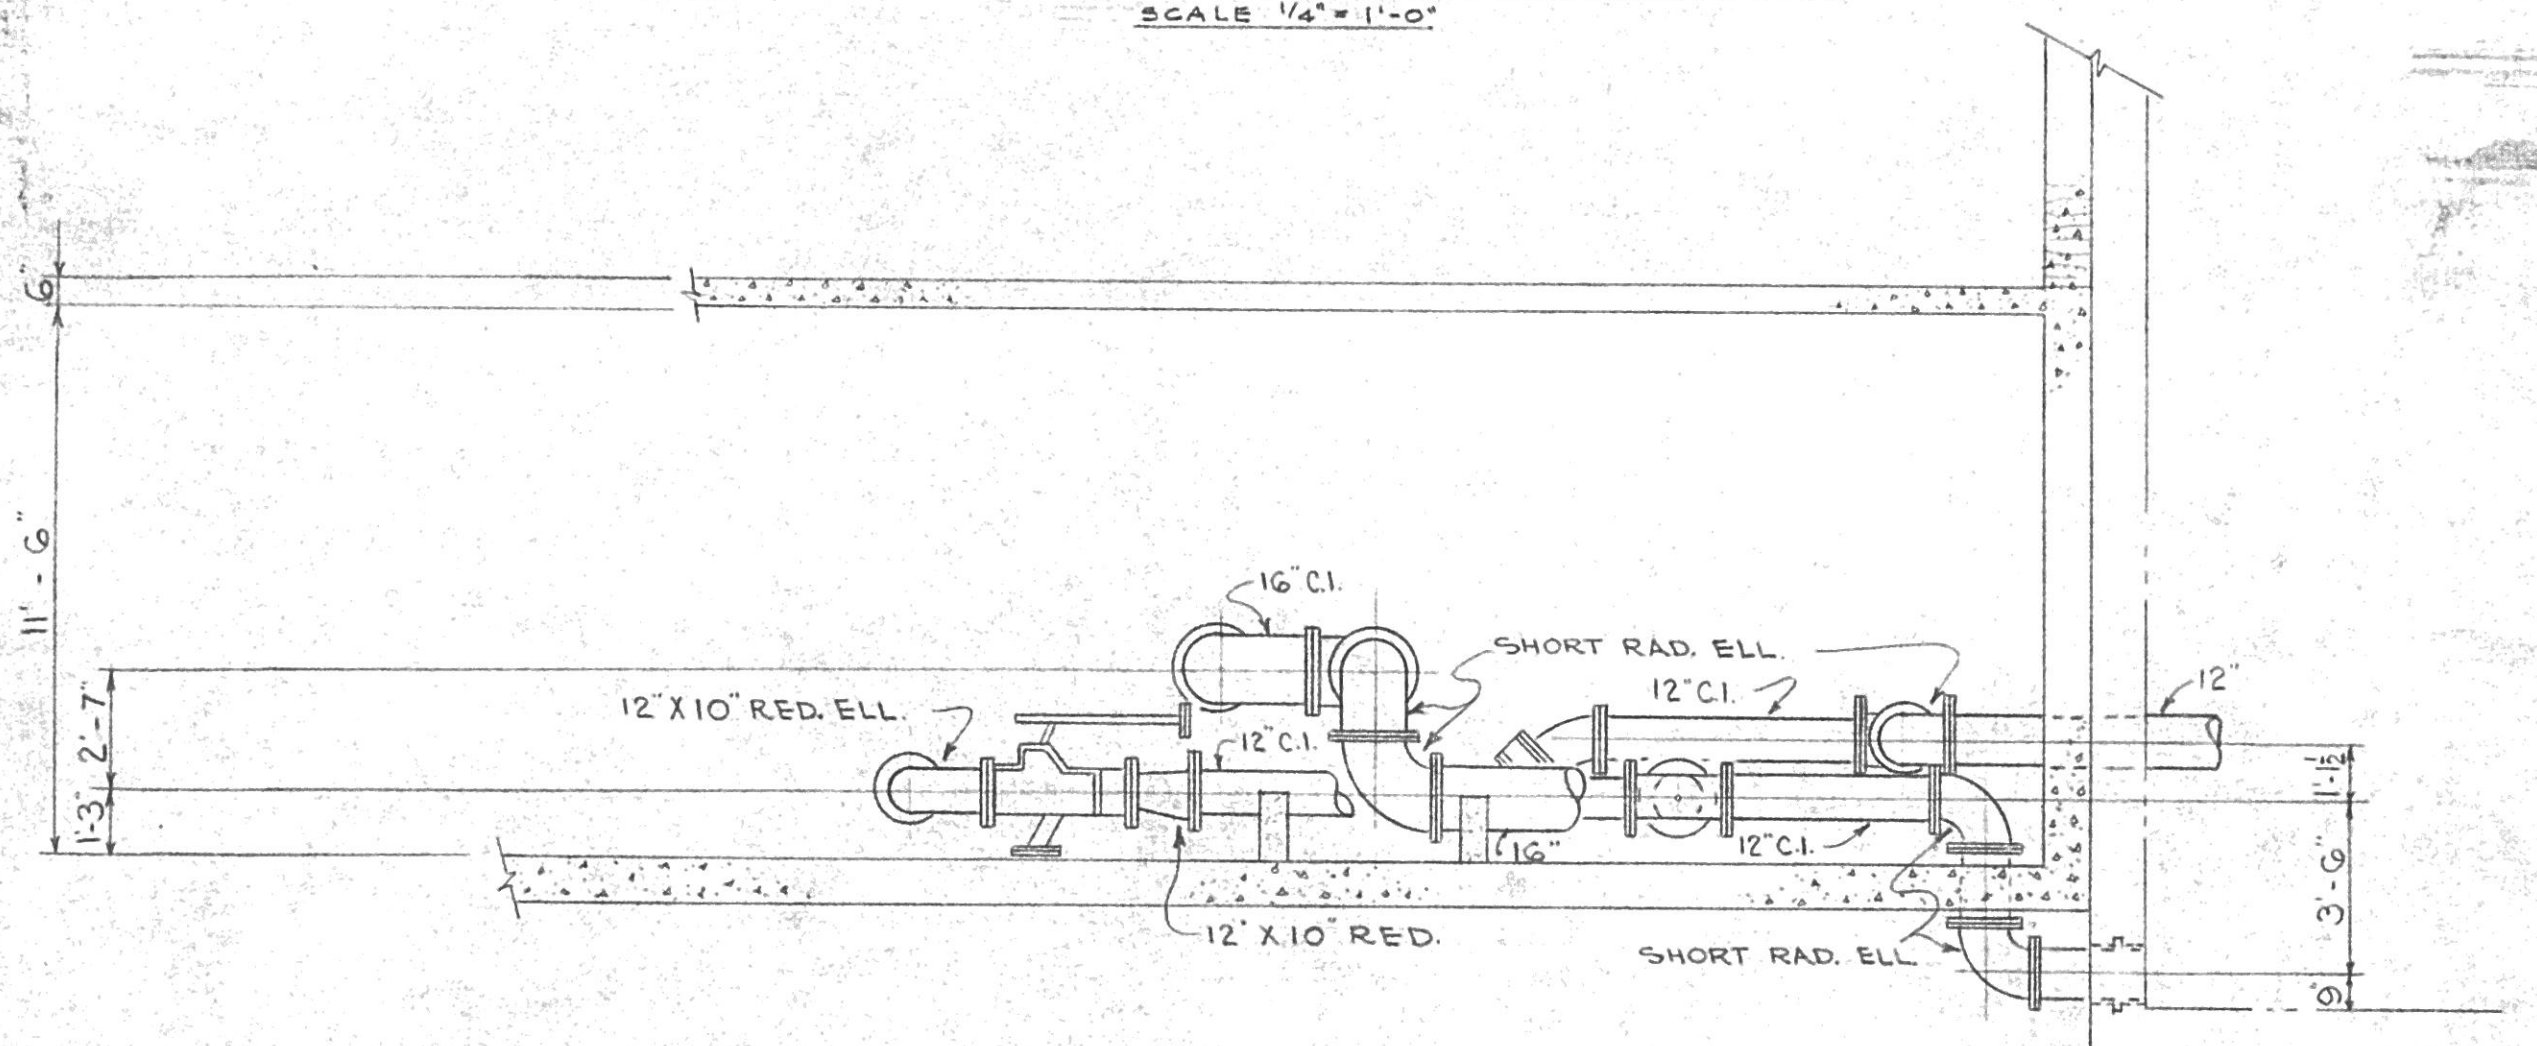


SECTION "A-A"
SCALE 1/4" = 1'-0"

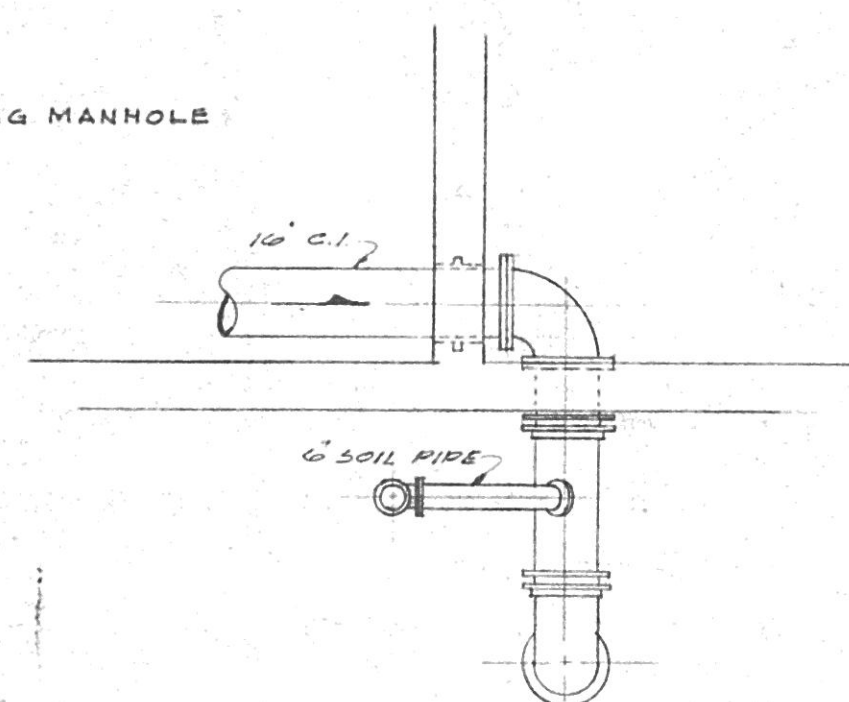

SECTION "C-C"
SCALE 1/4" = 1'-0"

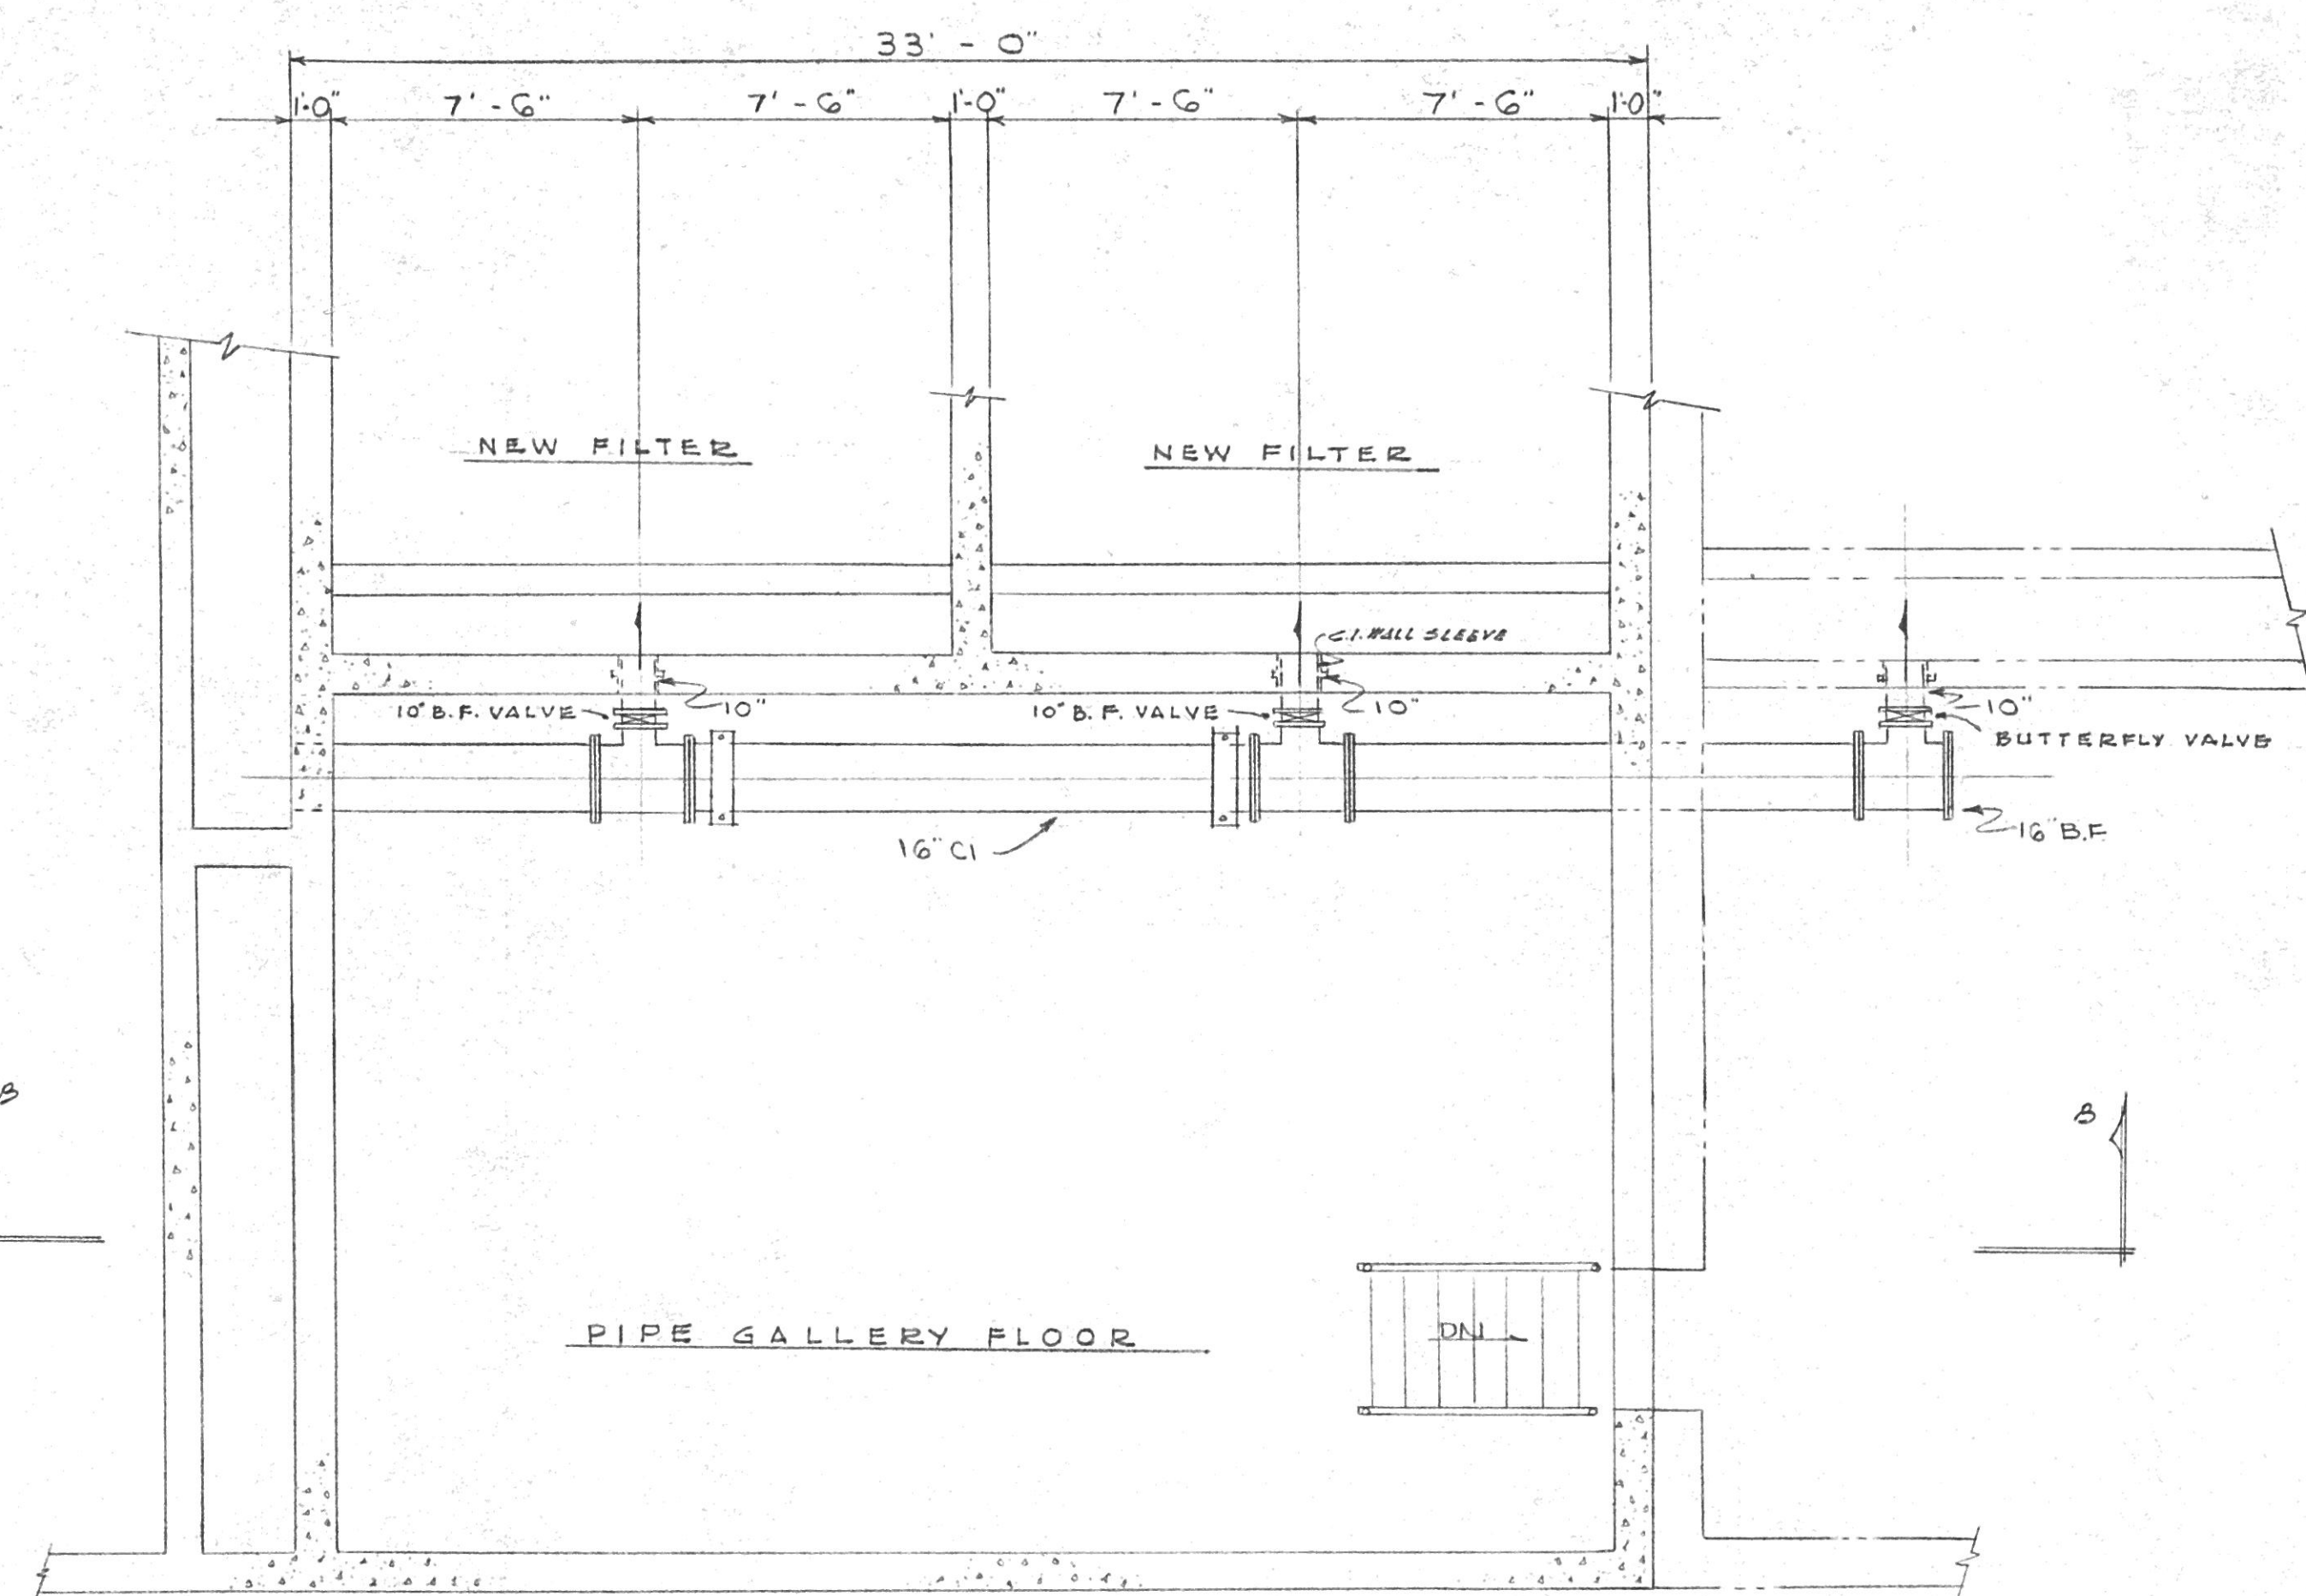

PLAN - FILTER PIPING
SCALE 1/4" = 1'-0"

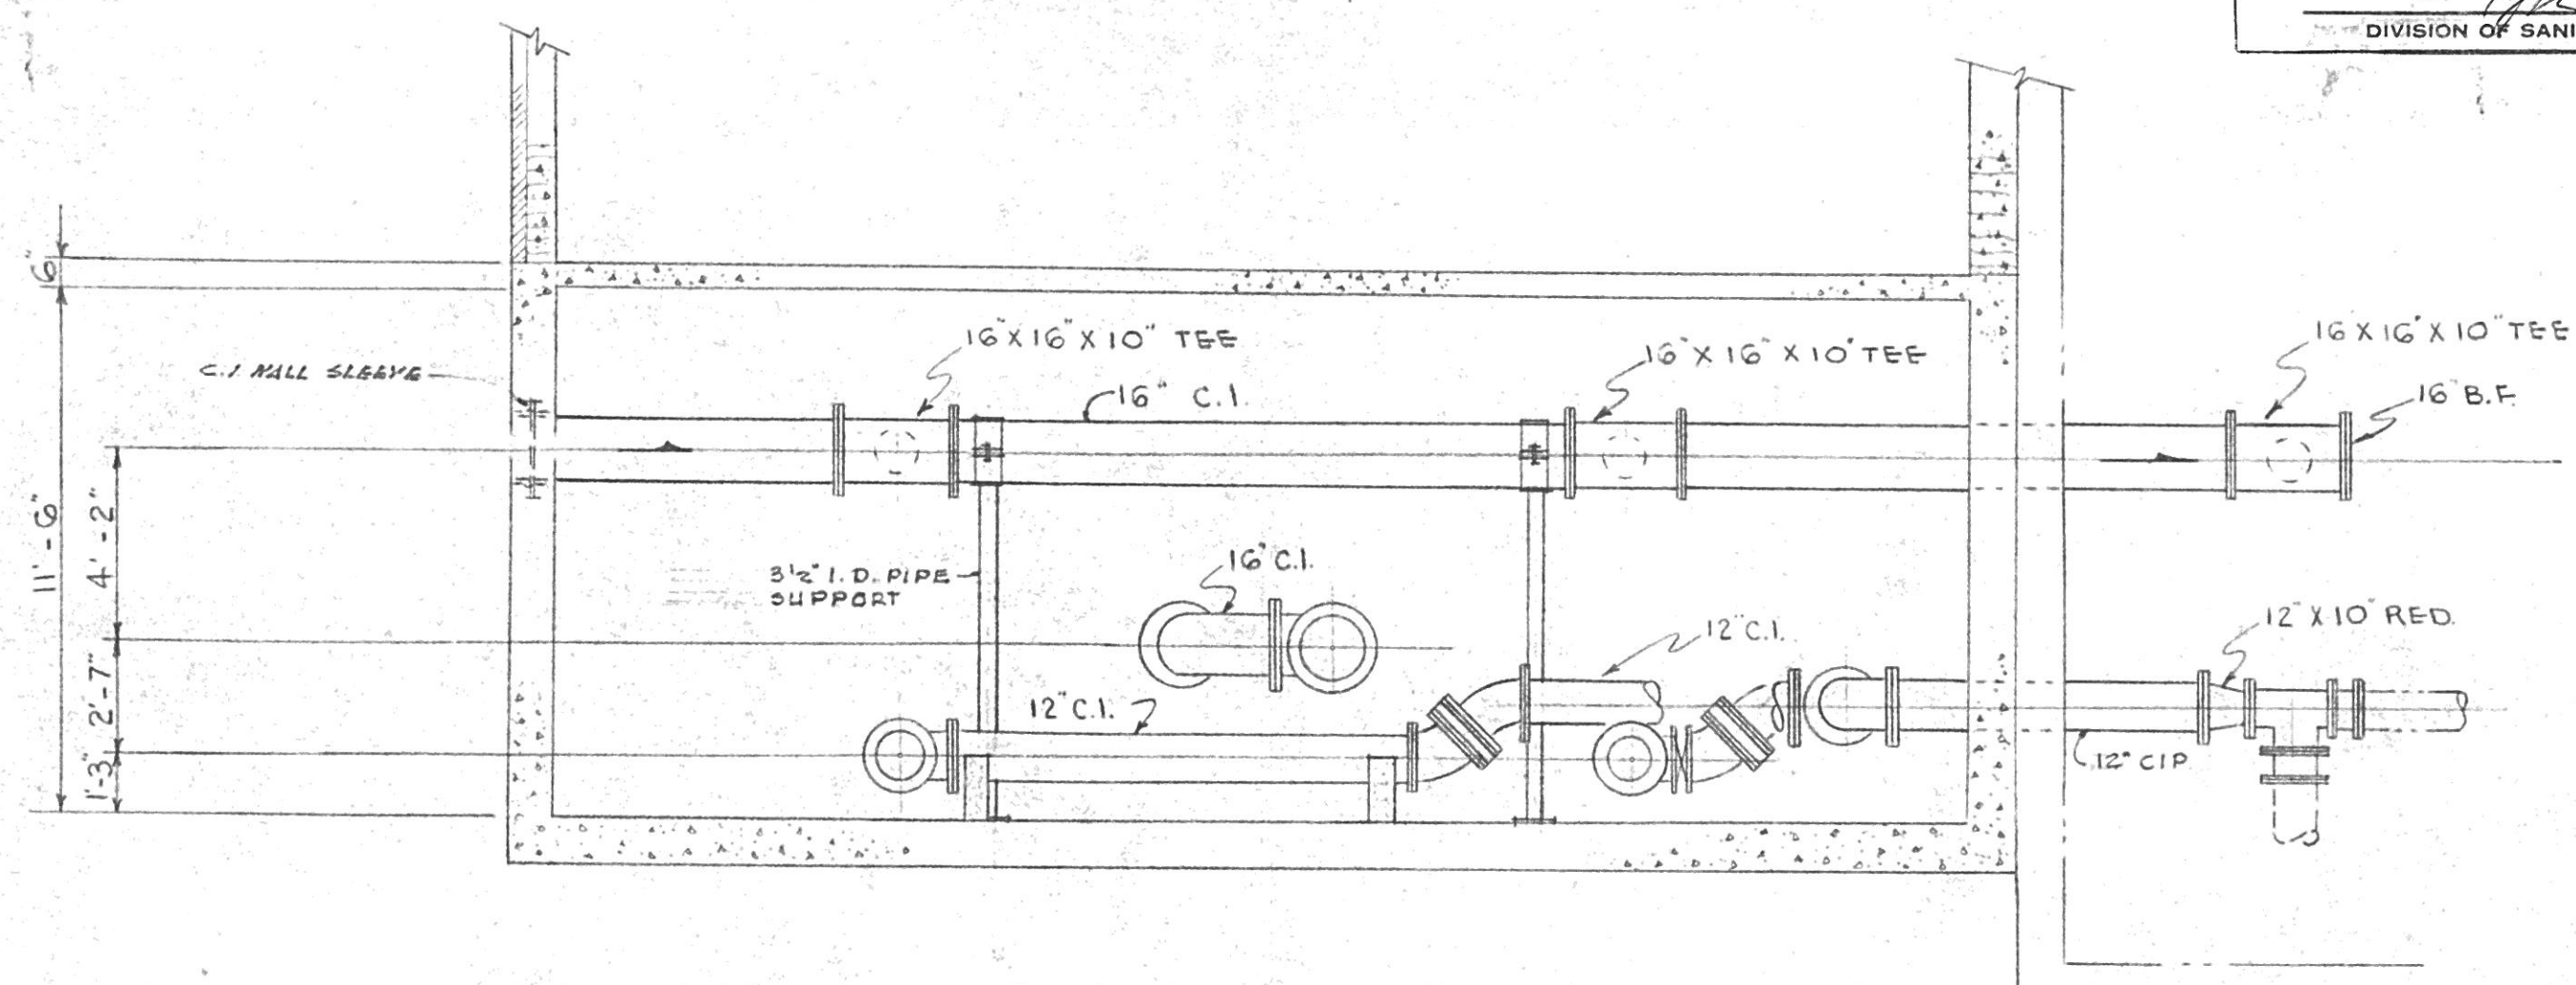

SECTION "B-B"
SCALE 1/4" = 1'-0"

WEST VIRGINIA STATE DEPARTMENT OF HEALTH	
RECEIVED	12-13-67
REJECTED	
FOR CHANGES	
APPROVED	12-13-67 NO. 3897
DIVISION OF SANITARY ENGINEERING	

NOTE:
ALL BUTTERFLY VALVES TO BE
PNEUMATIC OPERATED.

No.	DATE	REVISIONS	DESCRIPTION
MUNICIPAL UTILITY COMMISSION			
CITY OF SAINT ALBANS			
KANAWHA COUNTY WEST VIRGINIA			
WATER PROJECT			
FILTER PLANT EXPANSION			
FILTER PIPING DETAILS			
CHECKED BY: AFK		APPROVED BY: TJB	
DATE: SEPT. 1967		SCALE: AS SHOWN	
KELLEY, GIDLEY, STAUB & BLAIR, INC.			DRWG. No.
CONSULTING ENGINEERS • CHARLESTON, WEST VIRGINIA			A-2118