
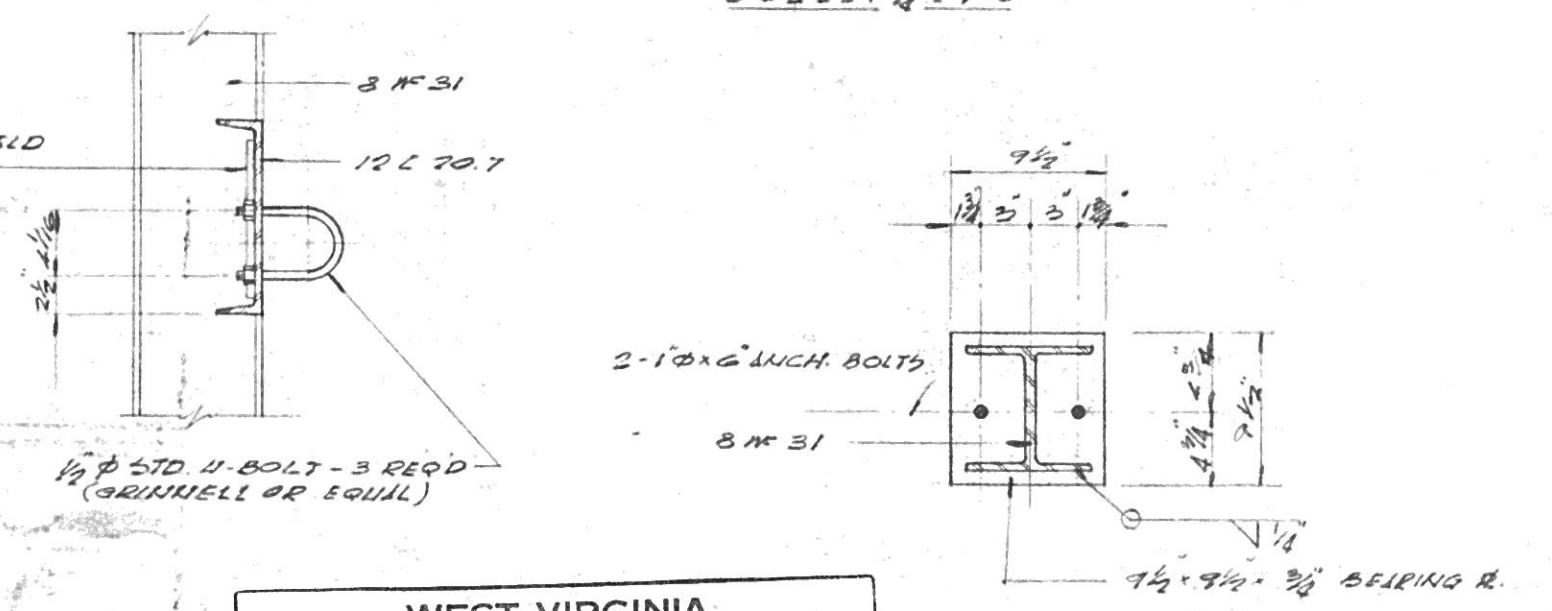
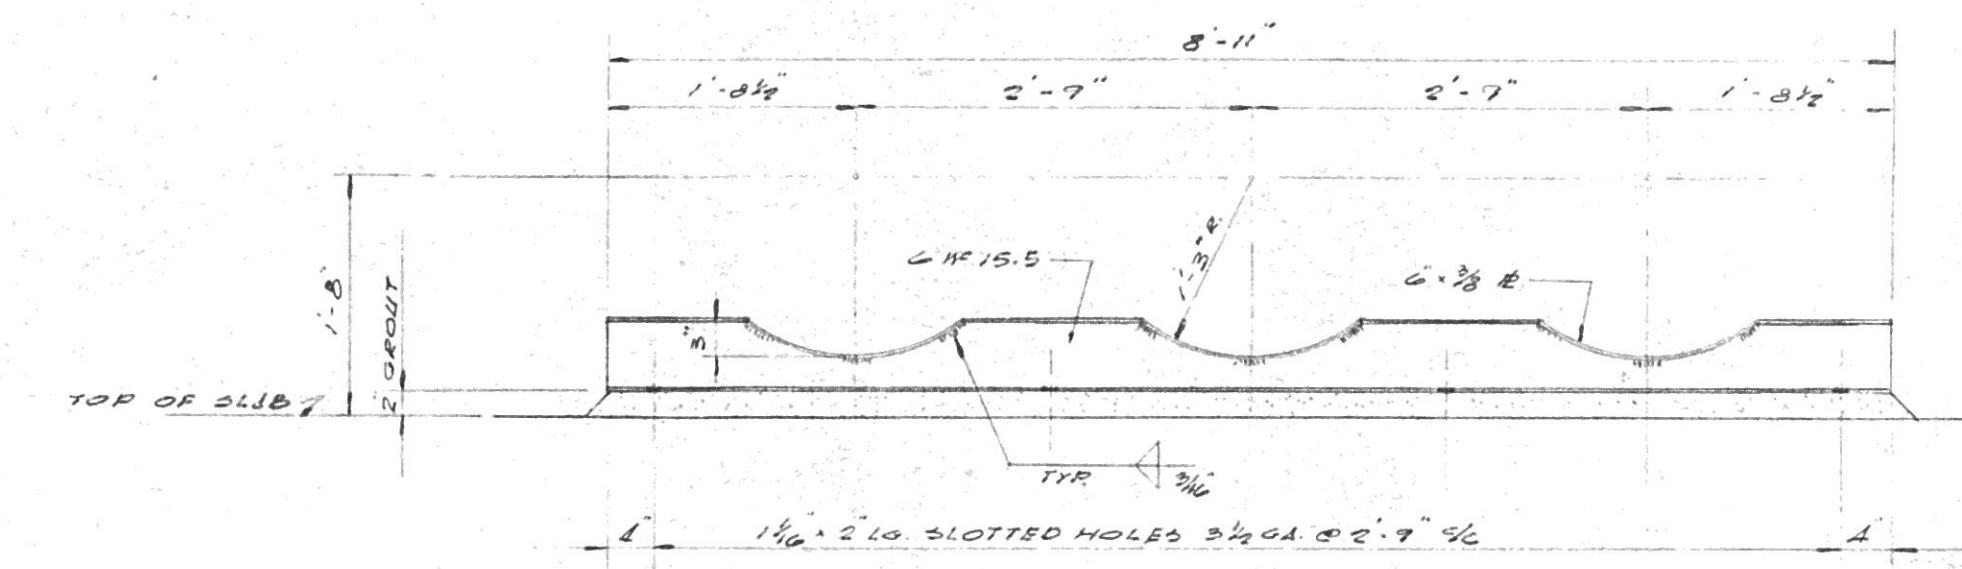
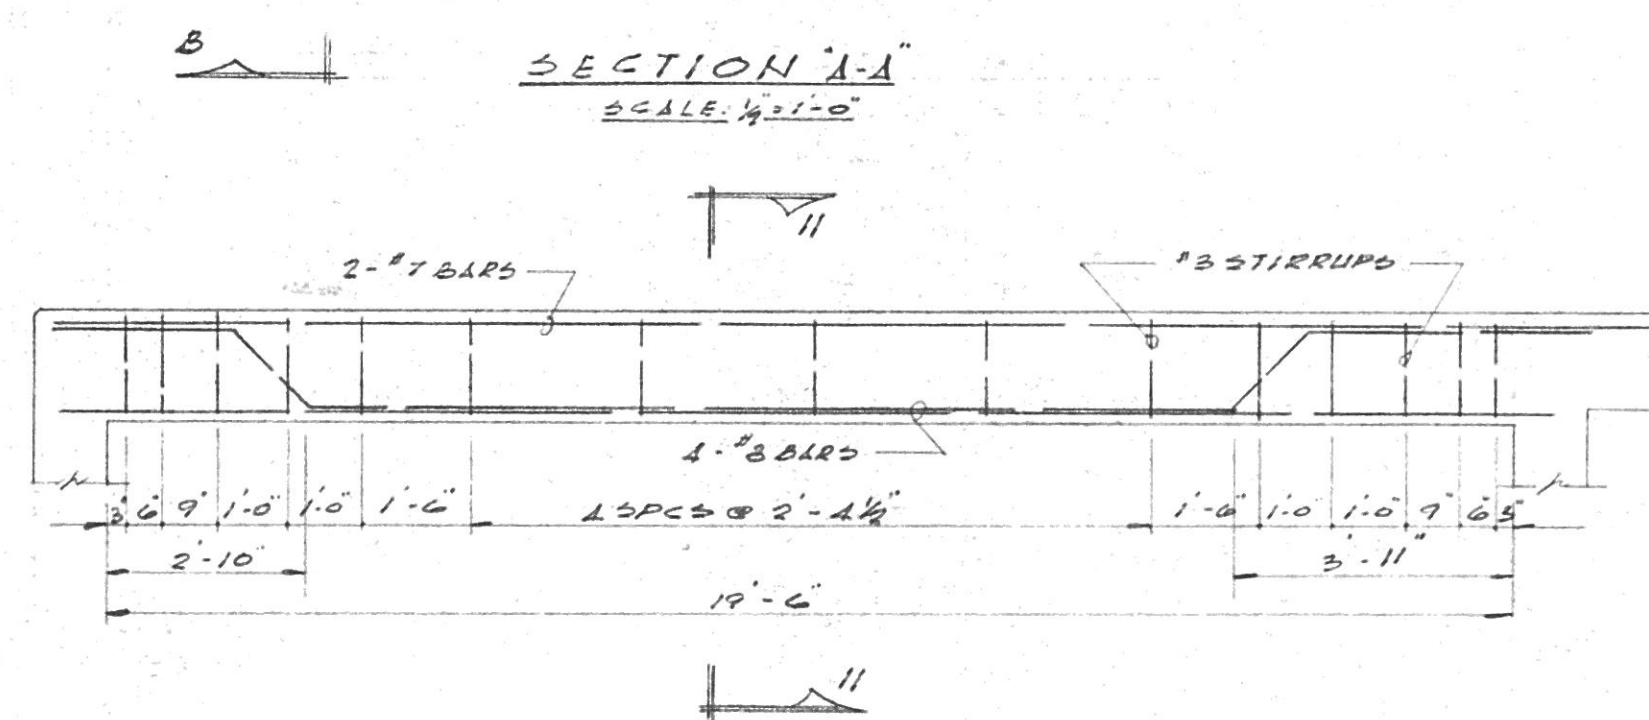
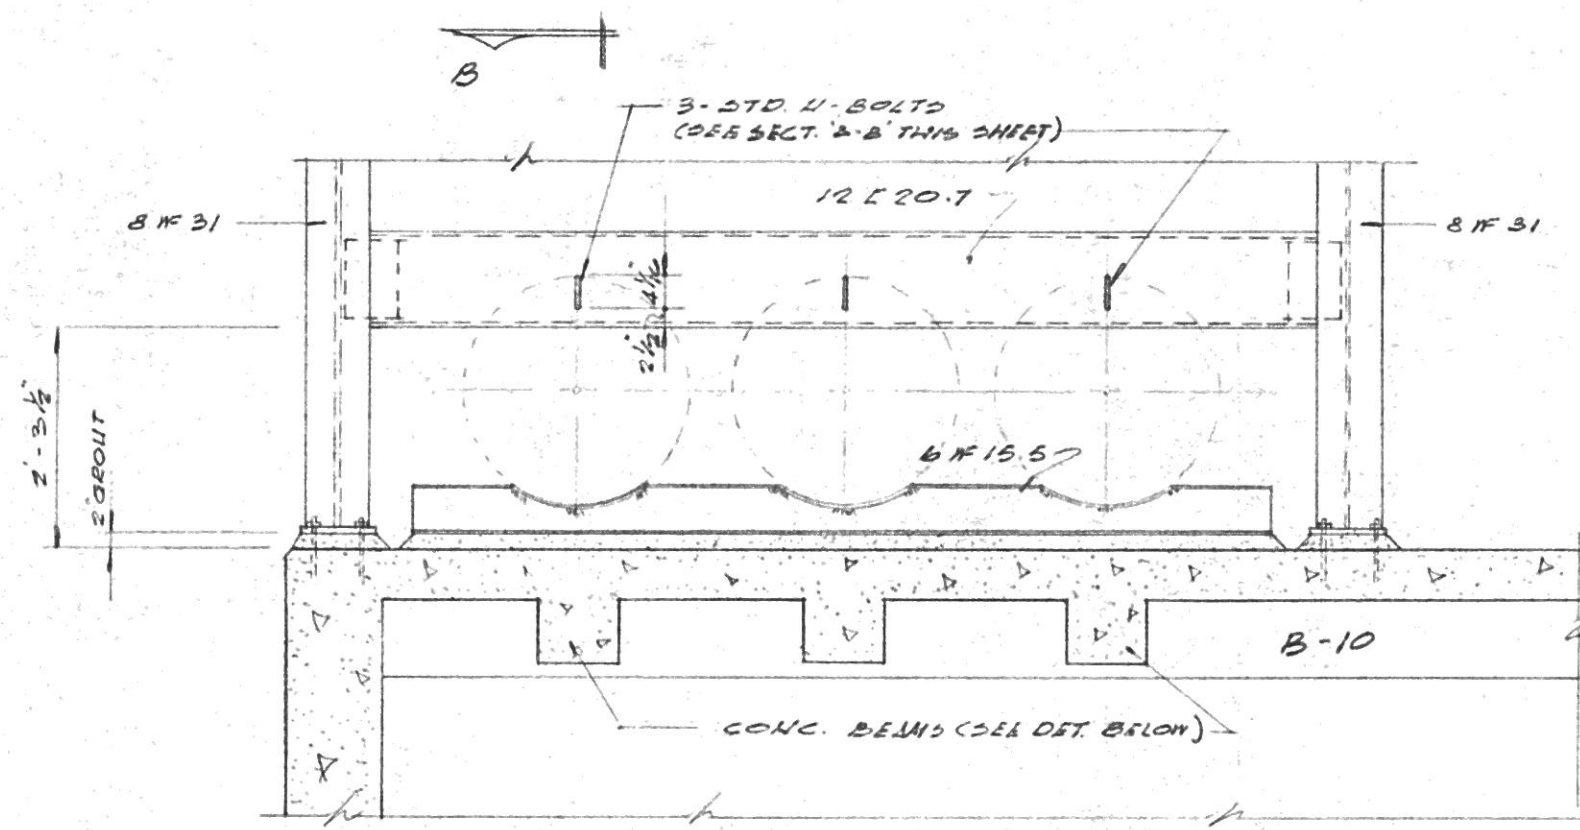
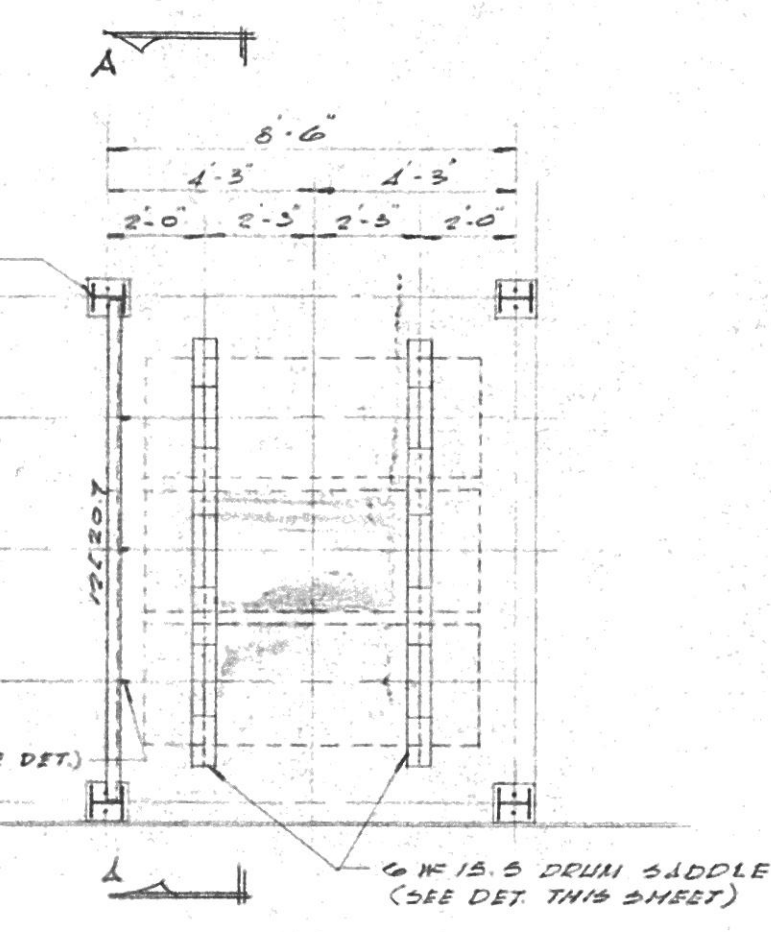
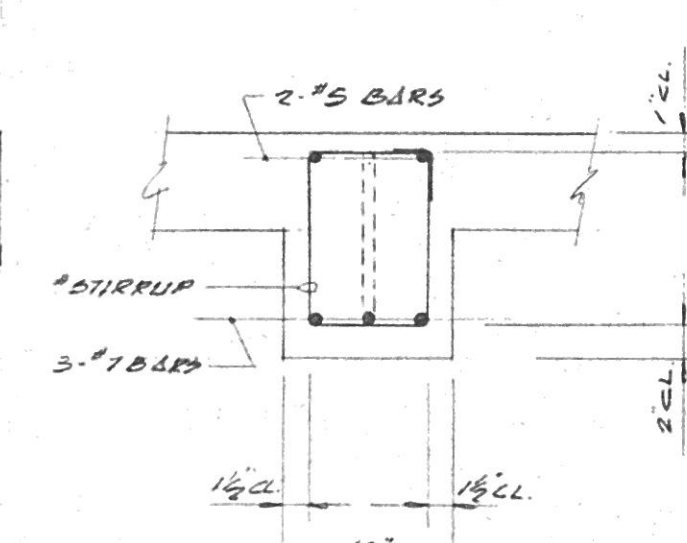
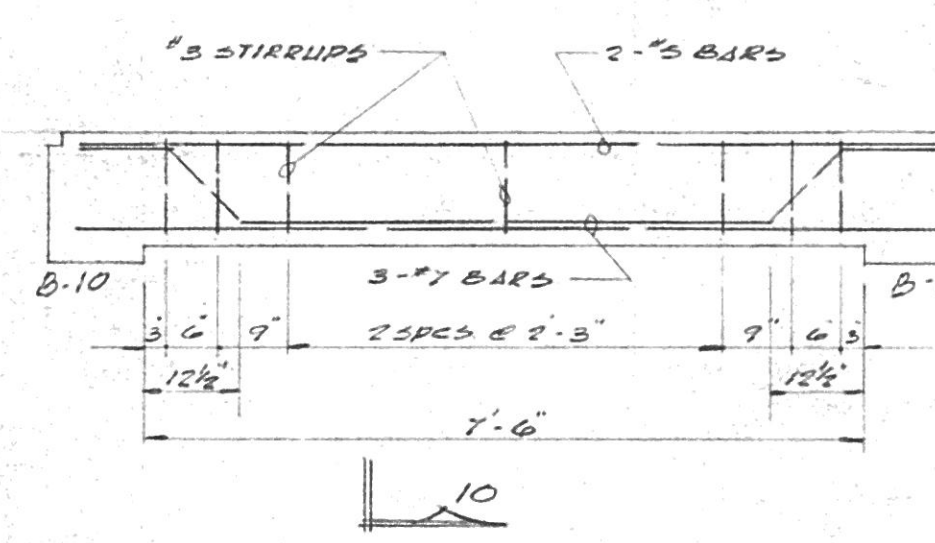
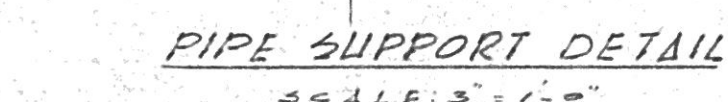
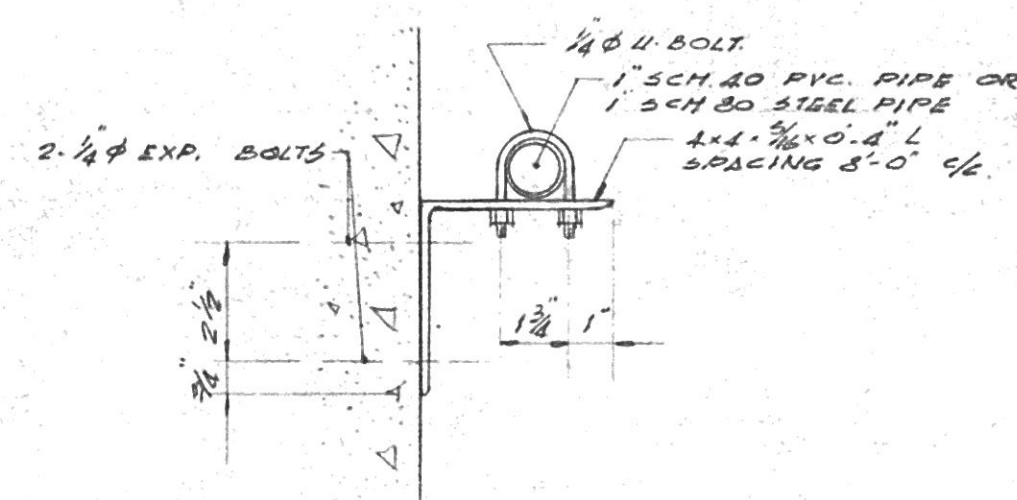
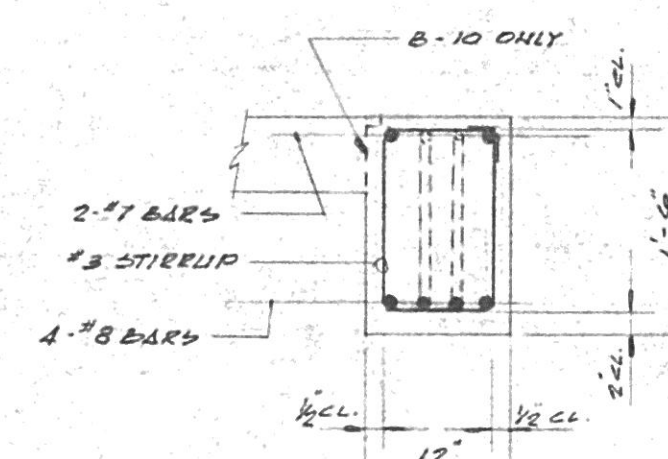
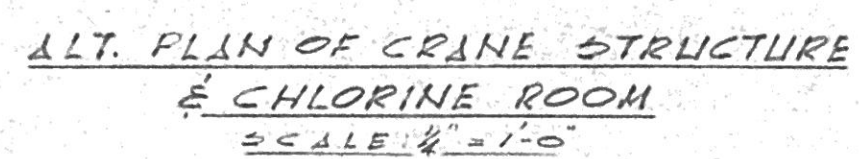


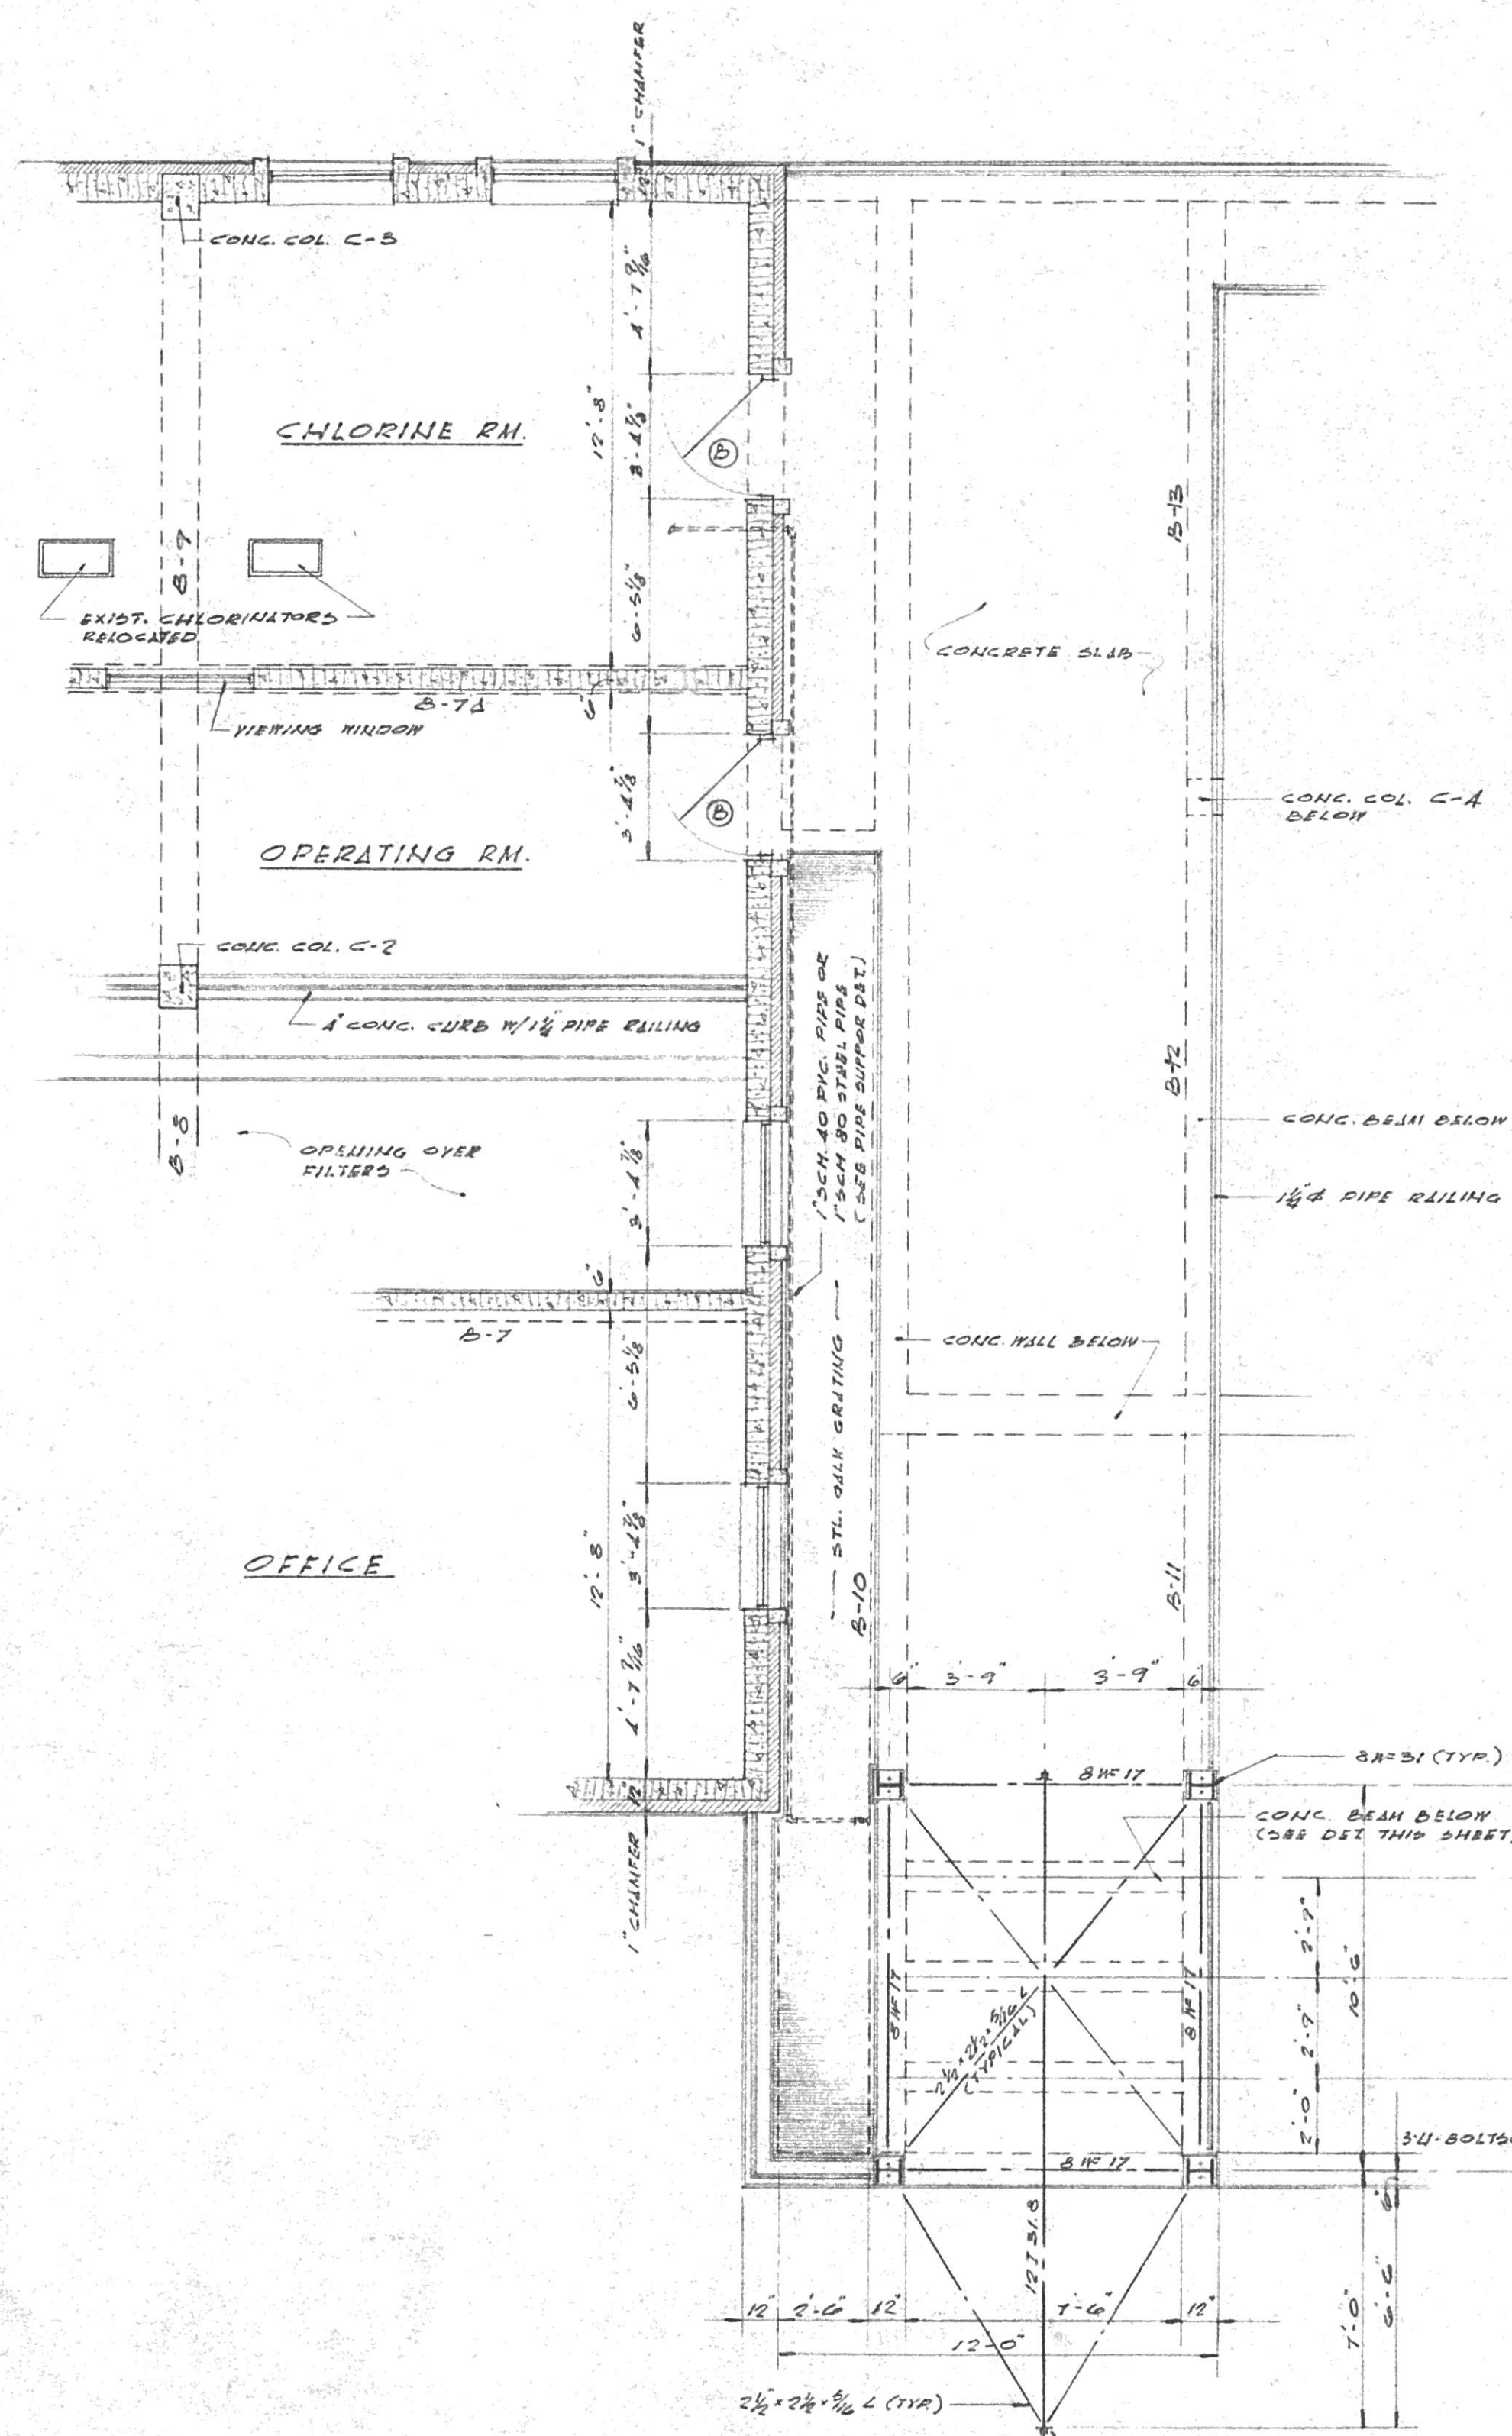

SECT. 8-8	WEST VIRGINIA STATE DEPARTMENT OF HEALTH
36461	RECEIVED 10-13-67
	REJECTED
	RETURNED
	FOR CHANGES
	APPROVED 107367 No. 2897
	<i>[Signature]</i>
	DIVISION OF SANITARY ENGINEERING

No.	DATE	DESCRIPTION
REVISIONS		
MUNICIPAL UTILITY COMMISSION CITY OF SAINT ALBANS KANAWHA COUNTY WEST VIRGINIA WATER PROJECT FILTER PLANT EXPANSION ALTERNATE CHLORINE HANDLING DETAILS		
CHECKED BY: AFK DATE: SEPT. 1967	APPROVED BY: TJB SCALE: AS SHOWN	DRWG. NO. A-2121
KELLEY, GIDLEY, STAUB & BLAIR, INC. CONSULTING ENGINEERS • CHARLESTON, WEST VIRGINIA		