



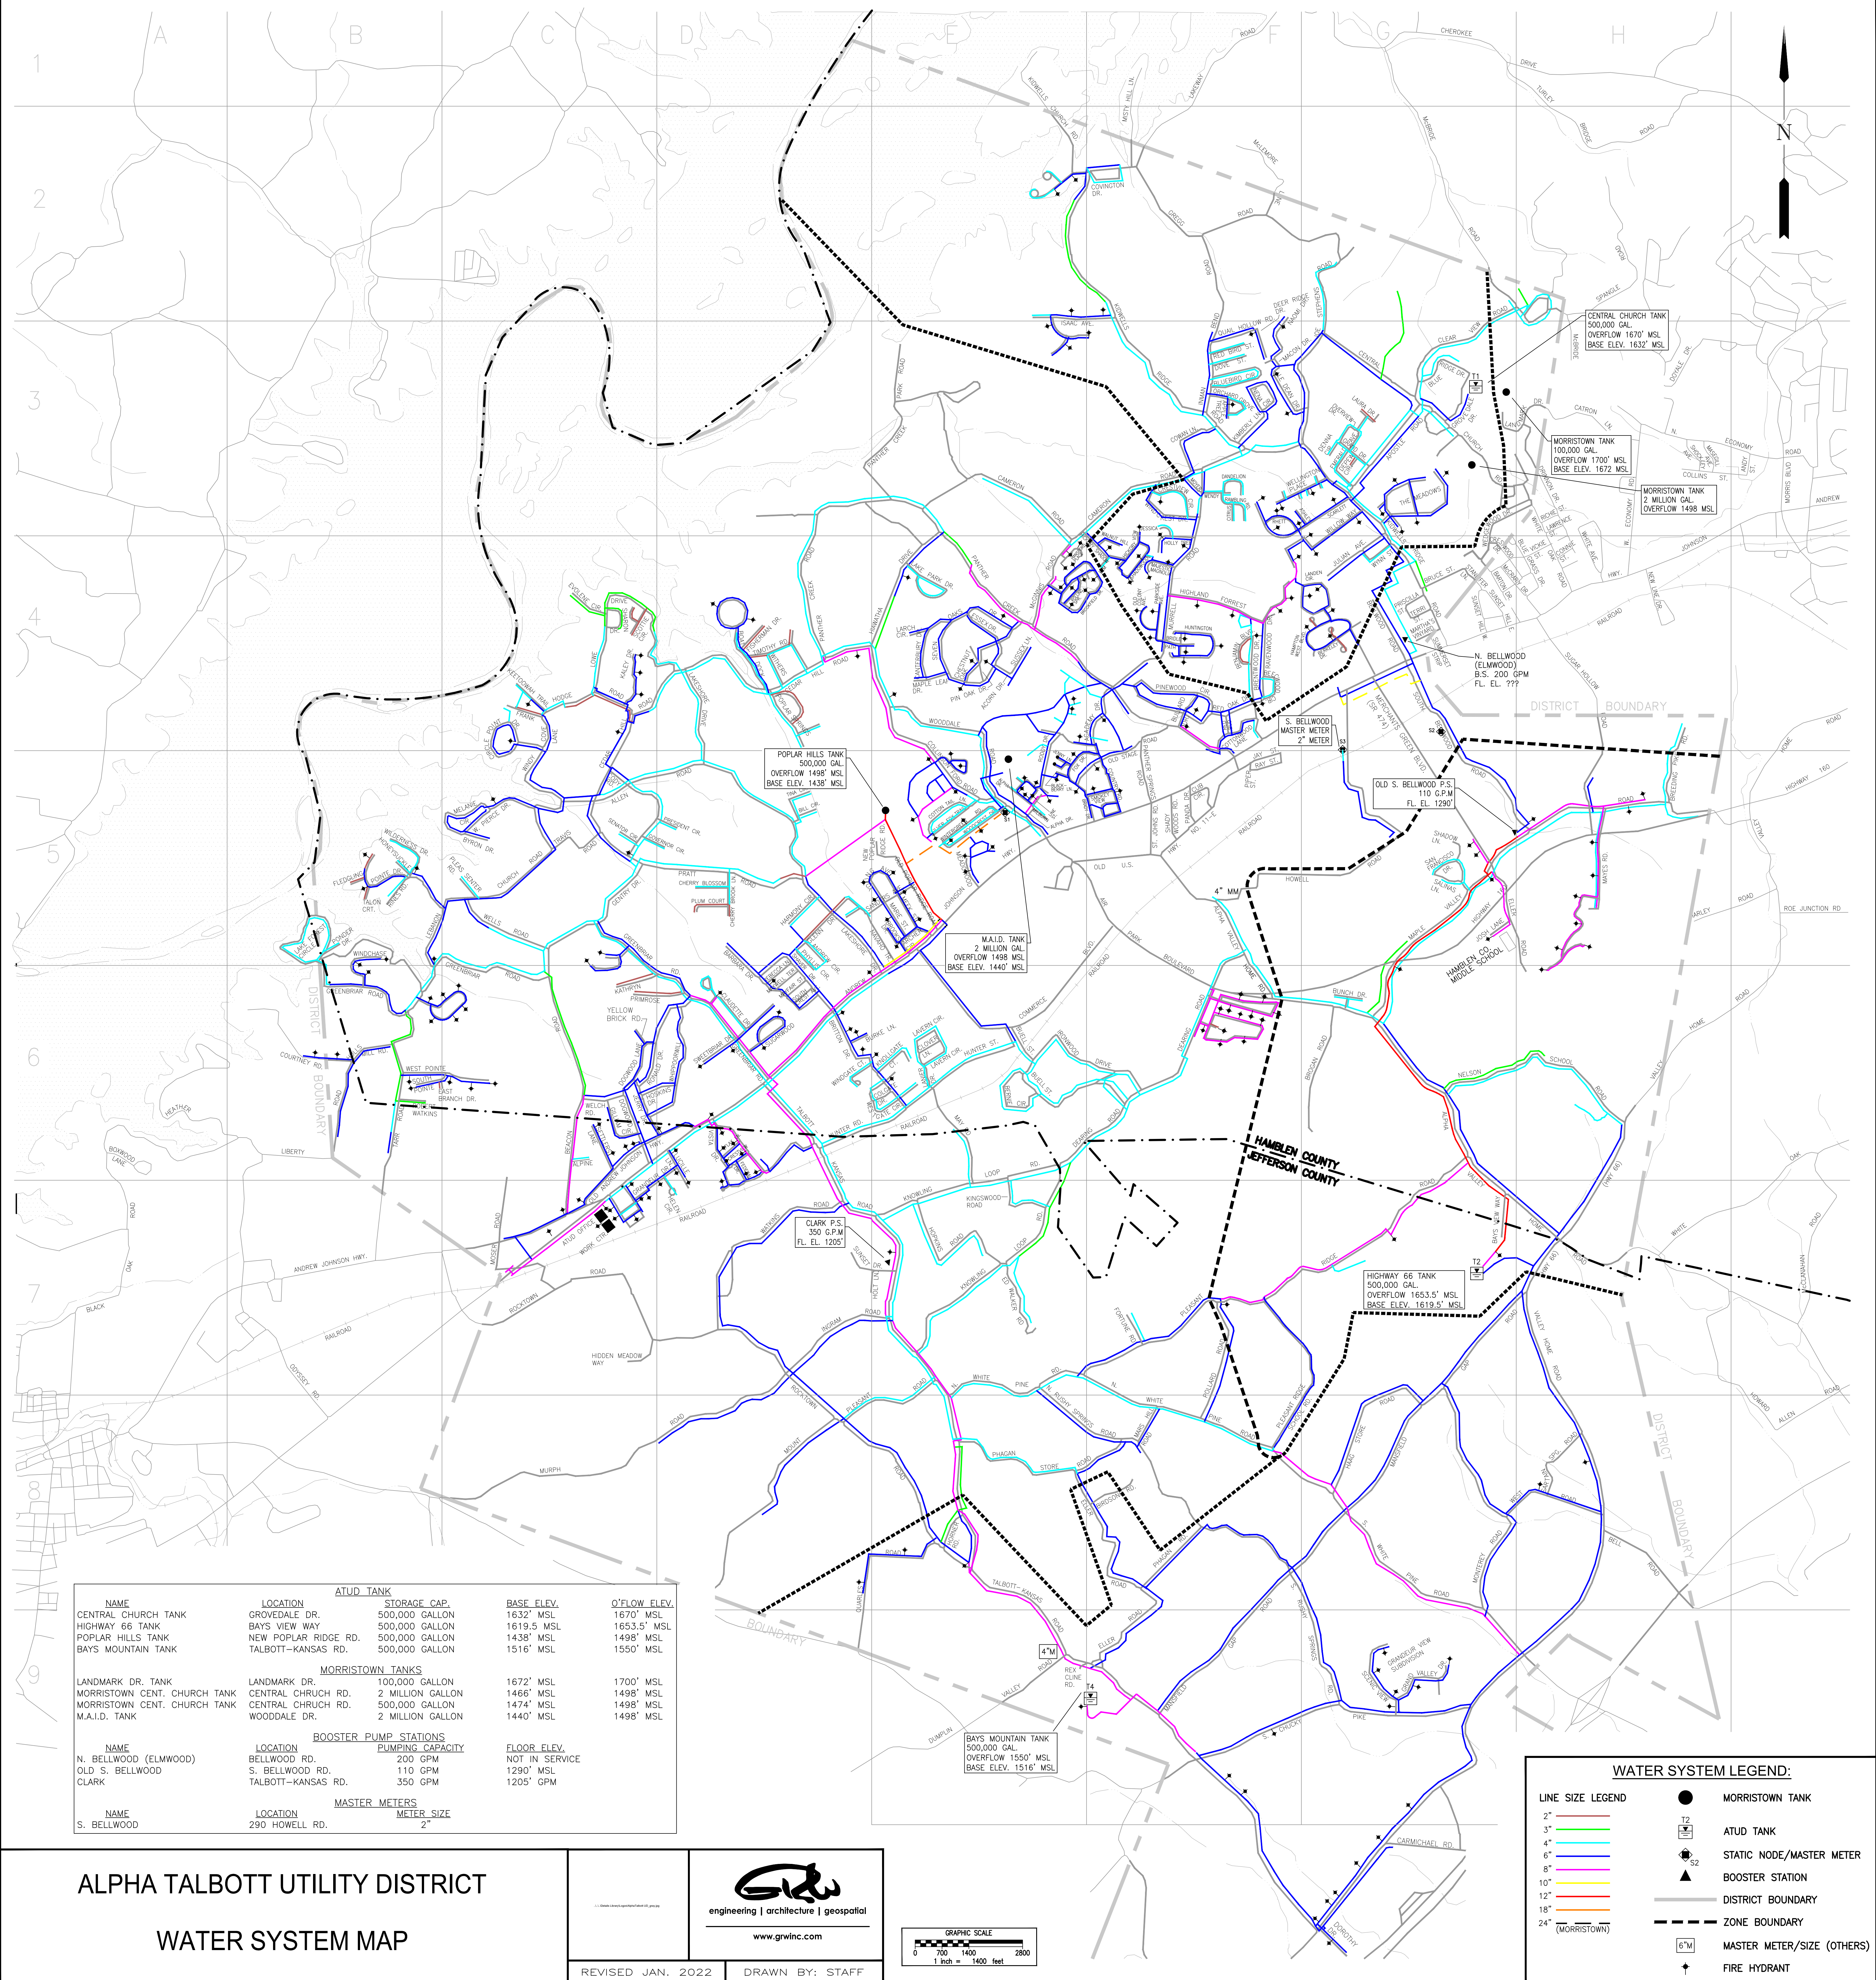

ATUD TANK				
NAME	LOCATION	STORAGE CAP.	BASE ELEV.	O'FLOW. ELEV.
CENTRAL CHURCH TANK	GROVEDALE DR.	500,000 GALLON	1632' MSL	1670' MSL
HIGHWAY 66 TANK	BAYS VIEW WAY	500,000 GALLON	1619.5' MSL	1653.5' MSL
POPLAR HILLS TANK	NEW POPLAR RIDGE RD.	500,000 GALLON	1438' MSL	1498' MSL
BAYS MOUNTAIN TANK	TALBOTT-KANSAS RD.	500,000 GALLON	1516' MSL	1550' MSL
MORRISTOWN TANKS				
LANDMARK DR. TANK	LANDMARK DR.	100,000 GALLON	1672' MSL	1700' MSL
MORRISTOWN CENT. CHURCH TANK	CENTRAL CHURCH RD.	2 MILLION GALLON	1498' MSL	1498' MSL
MORRISTOWN CENT. CHURCH TANK	CENTRAL CHURCH RD.	500,000 GALLON	1474' MSL	1498' MSL
M.A.I.D. TANK	WOODDALE DR.	2 MILLION GALLON	1440' MSL	1498' MSL
BOOSTER PUMP STATIONS				
NAME	LOCATION	PUMPING CAPACITY	FLOOR ELEV.	
N. BELLWOOD (ELMWOOD)	BELLWOOD RD.	200 GPM	NOT IN SERVICE	
OLD S. BELLWOOD	S. BELLWOOD RD.	110 GPM	1290' MSL	
CLARK	TALBOTT-KANSAS RD.	350 GPM	1205' GPM	
MASTER METERS				
NAME	LOCATION	METER SIZE		
S. BELLWOOD	290 HOWELL RD.	2"		

ALPHA TALBOTT UTILITY DISTRICT

WATER SYSTEM MAP

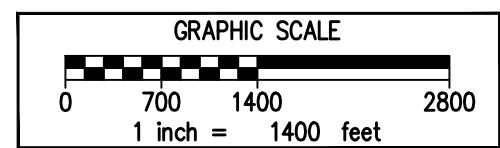

REVISED JAN. 2022 DRAWN BY: STAFF

WATER SYSTEM LEGEND:	
LINE SIZE LEGEND	● MORRISTOWN TANK
2"	T2 ATUD TANK
3"	● STATIC NODE/MASTER METER
4"	▲ BOOSTER STATION
6"	--- DISTRICT BOUNDARY
8"	--- ZONE BOUNDARY
10"	6" MASTER METER/SIZE (OTHERS)
12"	↑ FIRE HYDRANT
18"	
24" (MORRISTOWN)	