


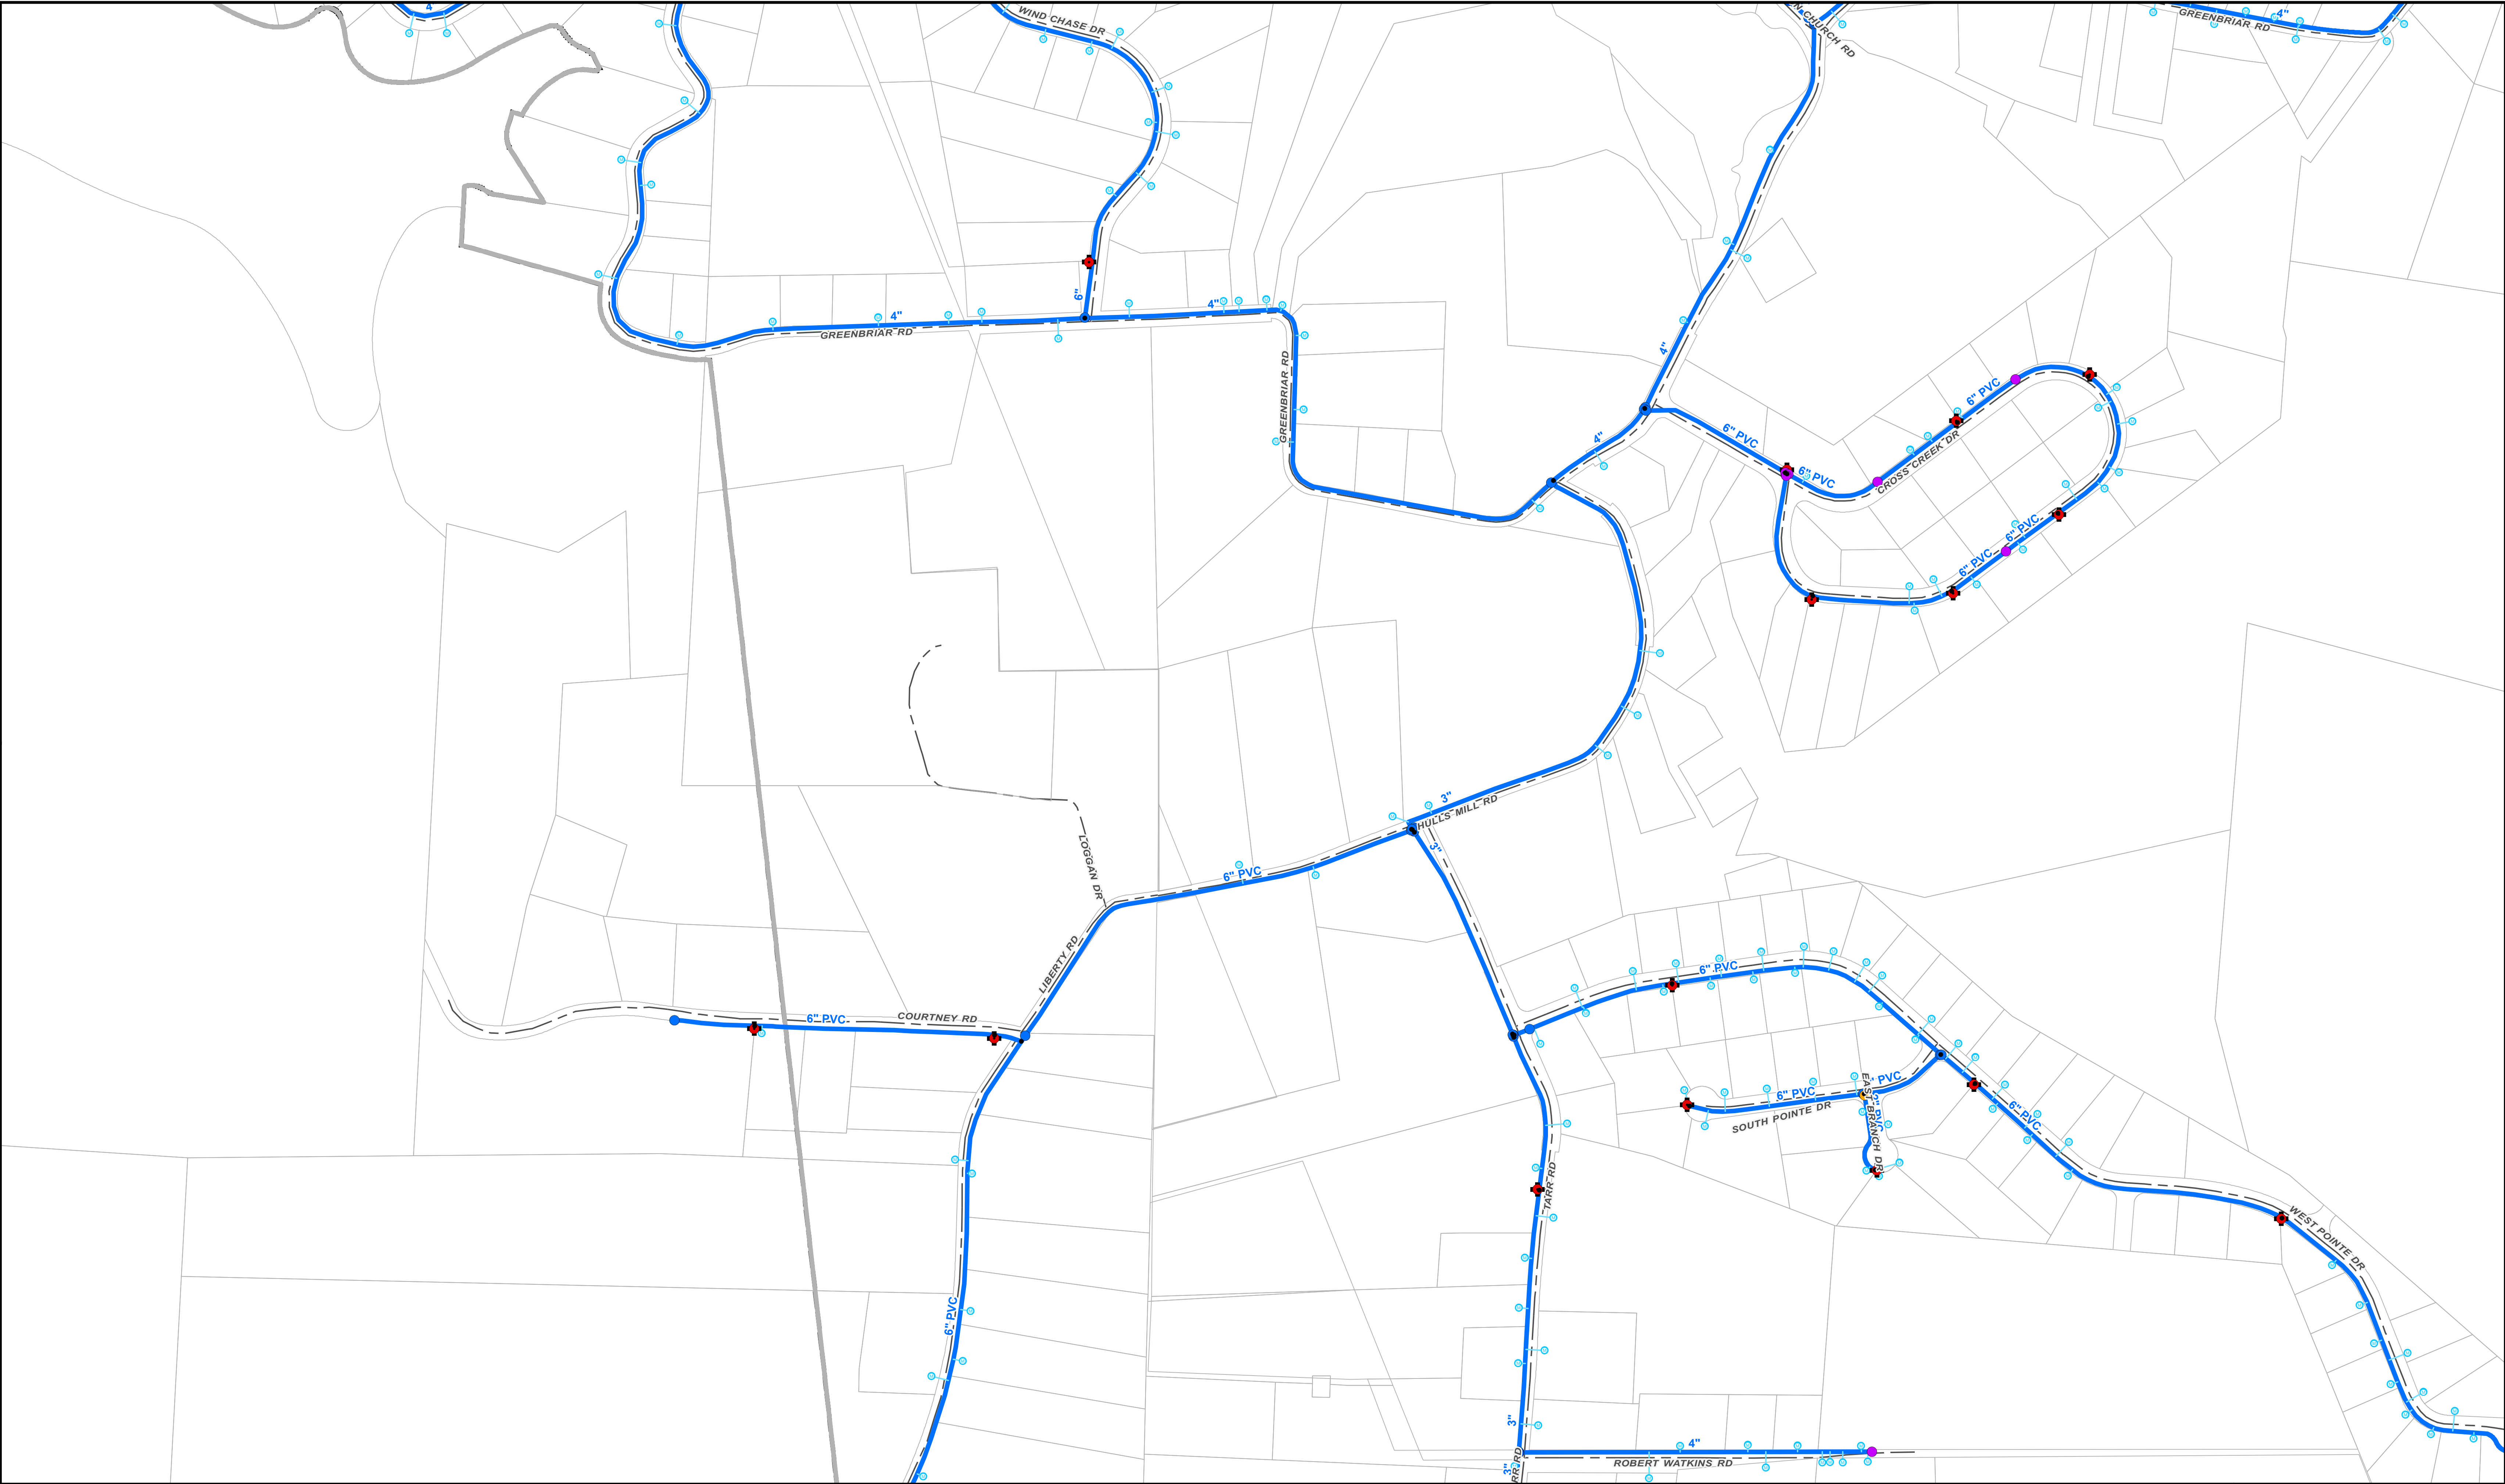

REVISIONS			
REV.	DATE	DESCRIPTION	INITIALS

Area of Change:
Sheet Number:

Map Sheet Index			
	12	23	36
	13	24	37
	14	25	38
	15	26	39
01	06	16	27
02	07	17	28
03	08	18	29
04	09	19	30
	10	20	31
	11	21	32
	22	33	44
	34	45	56
	46	57	68

Valve

- As-Built
- Digitize
- GPS



Master Meter



Booster Station



Water Fire Hydrant



Water Meter

Legend

- Water Hydrant Service Line
- Water Main
- Water Service Line
- Railroad




District Boundary



Zone Boundary



Water Tank

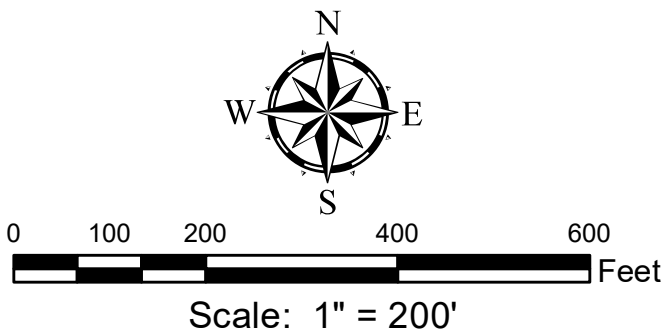

GRW
engineering | architecture | geospatial
This map and Geographic Information System (GIS) have been prepared by GRW for the use of the Alpha-Talbot Utility District ONLY. ATUD, its agents or assigns, make no representations as to its accuracy. It should not be relied upon by any other person, organization or entity.
GRW Project No. 2786-001