


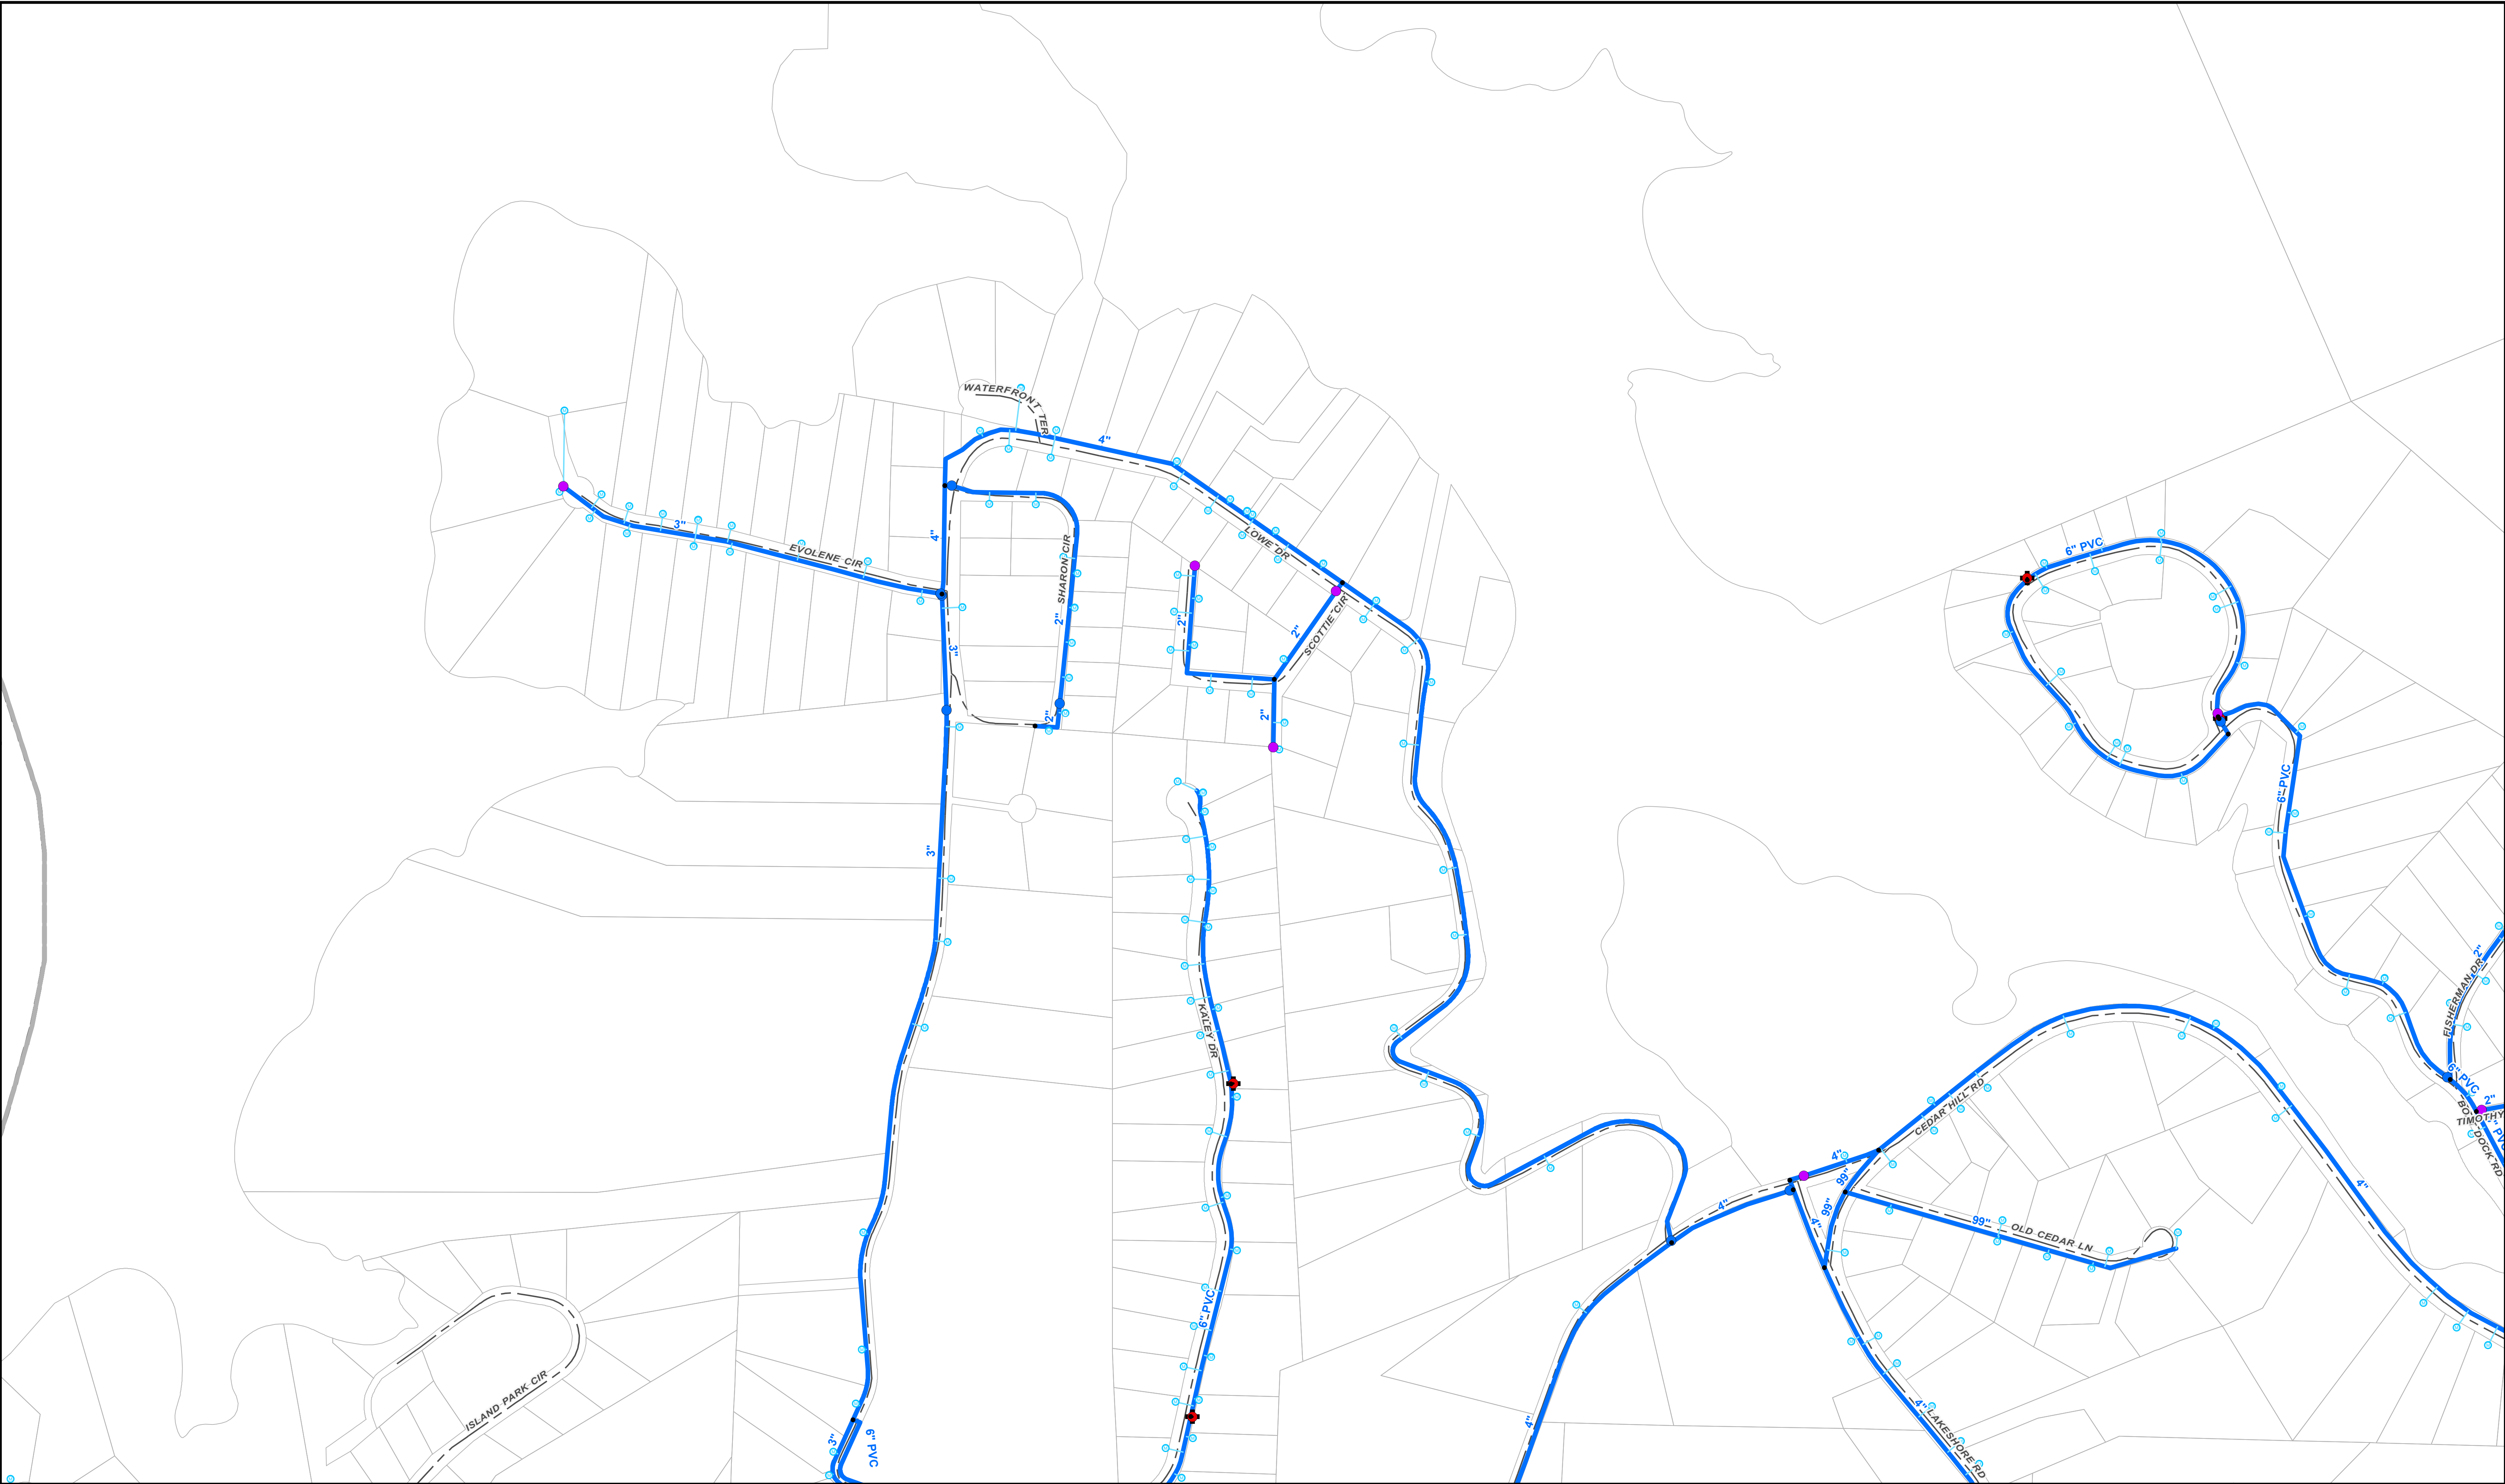

REVISIONS			
REV.	DATE	DESCRIPTION	INITIALS


Area of Change:
Sheet Number:

Map Sheet Index			
12	23	36	48
13	24	37	49
14	25	38	50
15	26	39	51
01	06	16	27
02	07	17	28
03	08	18	29
04	09	19	30
05	10	20	31
06	11	21	32
07	12	22	33
08	13	23	34
09	14	24	35
10	20	31	43
11	21	32	44
12	22	33	45
13	23	34	46
14	24	35	47

Valve

- As-Built
- Digitize
- GPS

Master Meter

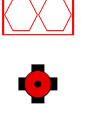

Booster Station



Water Fire Hydrant



Water Meter



Legend

- Water Hydrant Service Line
- Water Main
- Water Service Line
- Railroad


District Boundary



Zone Boundary



Water Tank

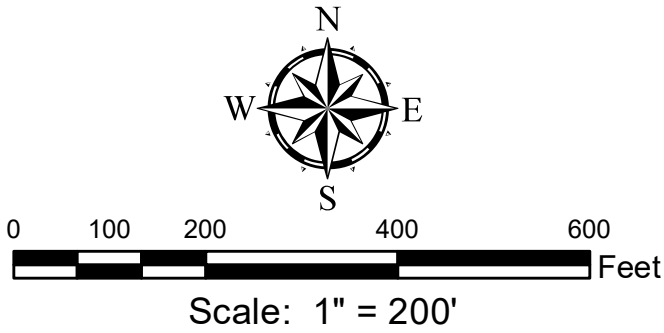

GRW
engineering | architecture | geospatial
This map and Geographic Information System (GIS) have been prepared by GRW for the use of the Alpha-Talbot Utility District ONLY. ATUD, it's agents or assigns, make no representations as to it's accuracy. It should not be relied upon by any other person, organization or entity.
GRW Project No. 2786-001